



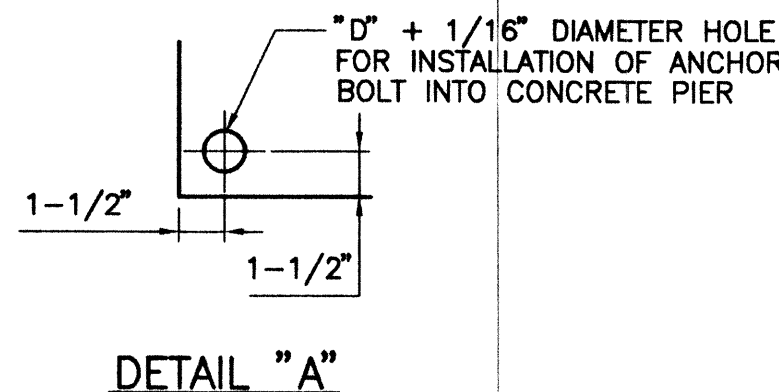


PIPE SUPPORT TABLE									
NOMINAL PIPE SIZE						SUPPORTING			
						STL CYL PIPE		FLANGE	
	A	B	C	D	E	F	G	F	G
48"	6"	18"	1/2"	1"	8"	36"	42"	42"	48"

DETAIL "A"

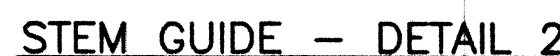


2
CD4

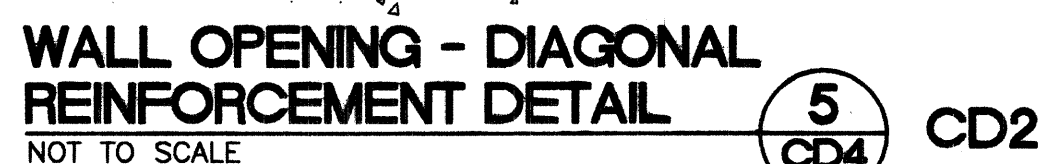

5
CD4



6
CD4 **CD2, CD3**

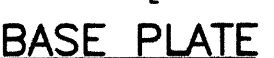

JOINT CROSS



NOTES

1. APPROVAL OF THE ENGINEER REQUIRED FOR ANY BRACKET SPACING OVER 5'-0" OC (SEE BRACKET SPACING TABLE FOR BAR SIZE).
2. LADDER SHALL BE MADE OF MILD CARBON STEEL WITH 3/4"Ø SMOOTH BAR RUNGS PLUG WELDED TO RUNNERS.
3. GALVANIZE LADDER ASSEMBLY AFTER WELDING.

LADDER INSTALLATION DETAILS (7) CD2, CD3, CD5, CD10
NOT TO SCALE



UNIVERSAL JOINT DETAIL

565-414