


NOTE: FOR DIMENSIONS OF TELEPHONE SIGN, SEE "INFORMATION" SIGN. TELEPHONE SIGN TO BE INSTALLED ON A FLAT WALL. NO CURVED WALL SPACER REQUIRED.

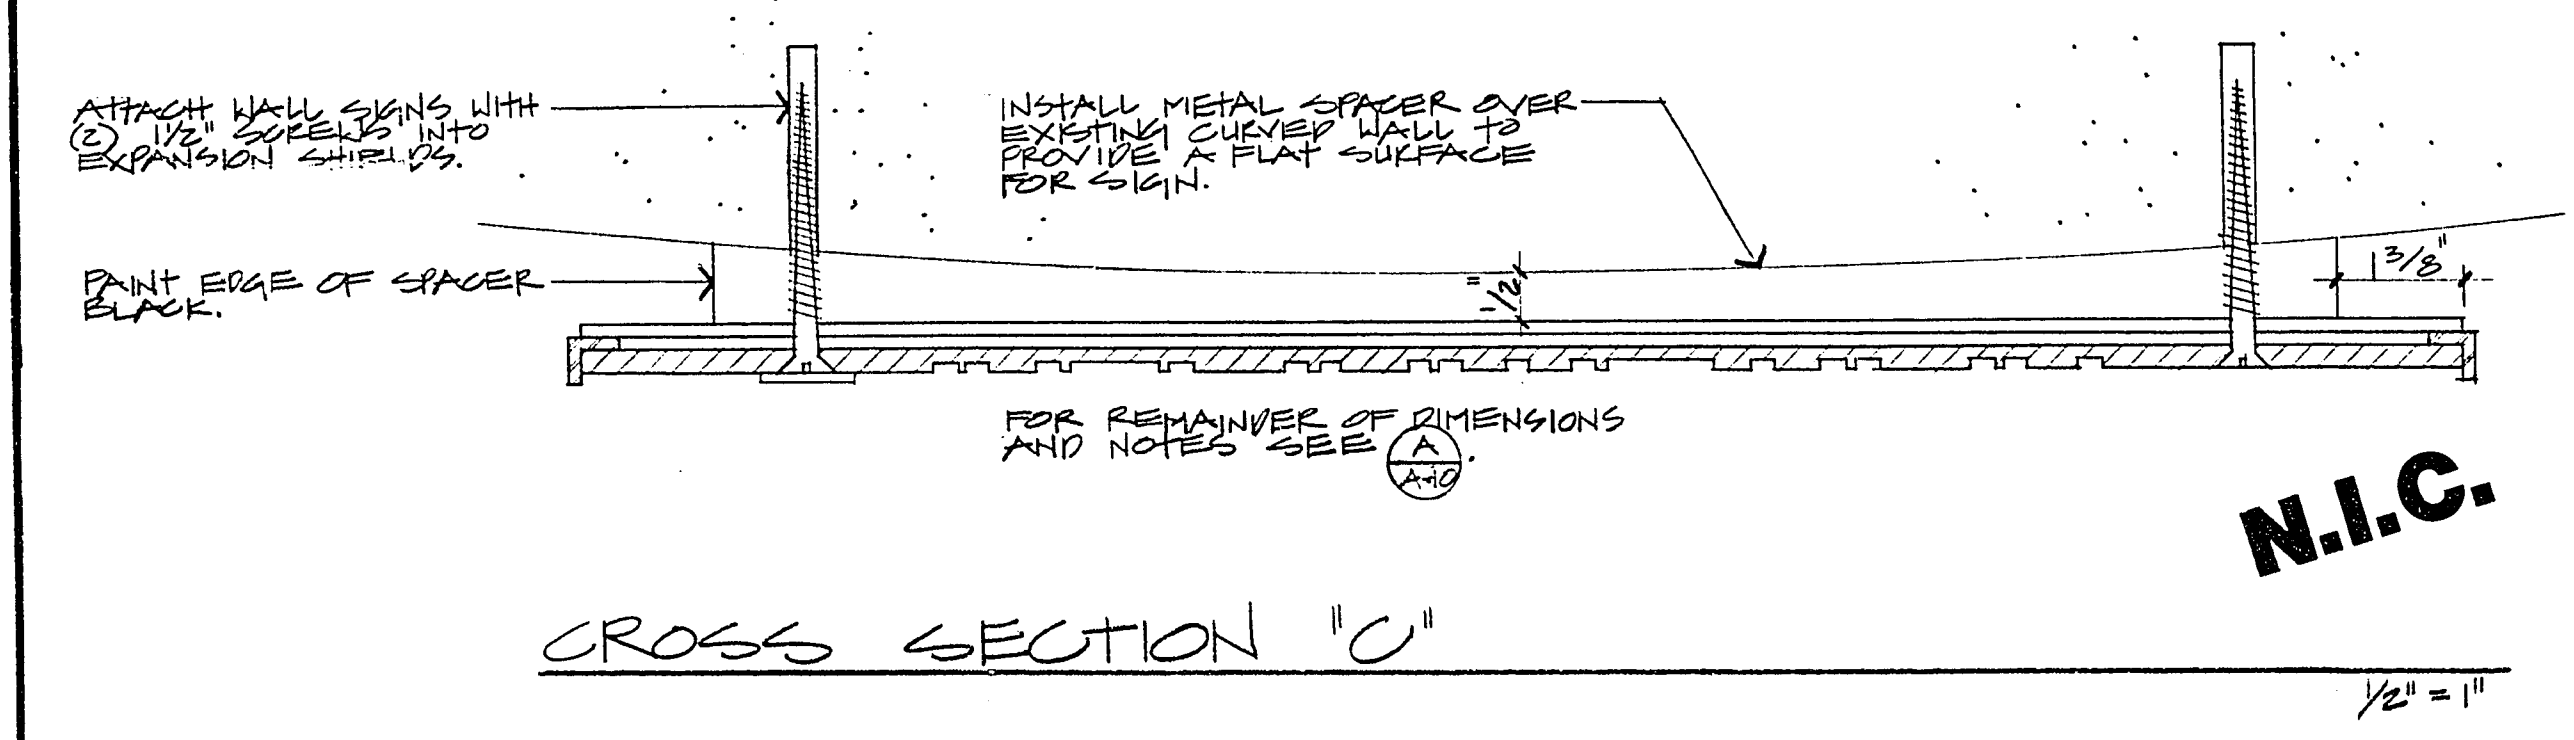

**N.I.C.**



City of Las Vegas, Nevada  
**Department of Design and Development**  
 Thomas B. Graham, AICP, RLA, Director

REVISIONS	DATE



DOWNTOWN TRANSPORTATION CENTER  
 SIGNS

PROJECT NO.  
**WU9040**  
 DRAWING NO.  
 590-24  
 SHEET 2 OF 2

3012-6