

- DEMOLITION NOTES**
 NOT ALL NOTES USED ON THIS SHEET -
- 1 EXISTING "L" TYPE CURB AND GUTTER TO BE REMOVED
 - 2 EXISTING "A" TYPE CURB TO BE REMOVED
 - 3 EXISTING PORTION OF BERM TO BE REMOVED
 - 4 EXISTING PORTION OF AC PAVEMENT TO BE REMOVED.
 - 5 EXISTING RIP-RAP TO BE REMOVED
 - 6 EXISTING WALK TO BE REMOVED
 - 7 EXISTING SIGNS TO BE REMOVED

A.P.N.:
139-21-102-013

BASIS OF BEARINGS:
 THE BASIS OF BEARINGS FOR THIS SURVEY IS THE NORTH LINE OF THE NORTHEAST QUARTER (NE 1/4) OF THE NORTHWEST QUARTER (NW 1/4) OF SECTION 21, TOWNSHIP 20 SOUTH, RANGE 81 EAST, M.D.M., CITY OF NORTH LAS VEGAS, CLARK COUNTY, NEVADA, AS SHOWN BY THAT MAP ON FILE IN FILE 05 OF PARCEL MAPS, PAGE 94 IN THE CLARK COUNTY RECORDER'S OFFICE, CLARK COUNTY, NEVADA.

SAID LINE BEARS NORTH 89°13'24" EAST.


BENCHMARK:

CLV BM NO. 2LV0121N4
 BEING A RIVET AND PLATE IN THE TOP OF CURB AT THE SOUTHEAST CORNER OF CAREY AND MARTIN LUTHER KING
 ELEVATION: 2058.60 FEET / 627.4635 METERS
 (NAVD '88 DATUM)

NOTE:
 LOCHSA ENGINEERING ASSUMES NO RESPONSIBILITY FOR EXISTING UTILITY LOCATIONS AND ELEVATIONS. THE UTILITIES SHOWN ON THIS DRAWING ARE FROM THE BEST AVAILABLE INFORMATION. IT IS THE CONTRACTOR'S RESPONSIBILITY TO FIELD VERIFY THE LOCATION AND ELEVATION OF ALL UTILITIES, INCLUDING BUT NOT LIMITED TO, THE WATER, FIRE, SANITARY SEWER, STORM SEWER, TELEPHONE, POWER, GAS, AND IRRIGATION LINES PRIOR TO THE COMMENCEMENT OF CONSTRUCTION. IF CONFLICT EXISTS IN THE FIELD, THE CONTRACTOR IS TO NOTIFY THE PROJECT ARCHITECT, OWNER'S REPRESENTATIVE, AND THE PROJECT ENGINEER IMMEDIATELY.

Avoid cutting underground utility lines. It's costly.

SAFETY ALERT
 Call before you Dig
 Call Before You Overhead
 1-800-227-2600
 1-702-593-6111

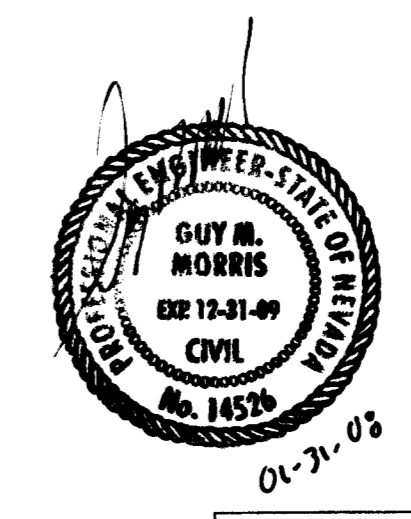

| |
|-----------------------------|
| REV. DATE: BY: DESCRIPTION: |
|-----------------------------|


LOCHSA ENGINEERING
 6345 SOUTH JONES BOULEVARD SUITE 100
 LAS VEGAS, NV 89118
 PHONE: (702) 365-9312, FAX: (702) 365-9317

architect Dekker Perich Sabatini
interior planning
engineering

1 Holmes Sabatini Way
 Henderson, Nevada 89014
 702.456.1006
 fax 456.1050
 dphair@lochsa.com

DEMOLITION PLAN SHEET-1
 DR. WILLIAM U. PEARSON
 PARK CITY OF LAS VEGAS

| | | | |
|----------------|------------------|----------------|--------------------|
| DATE: 09-25-07 | DATE: 09-25-07 | DATE: 09-25-07 | DATE: 09-25-07 |
| DRAWN BY: CRW | DESIGNED BY: CRW | CHECKED BY: CM | PROJECT No. 061015 |

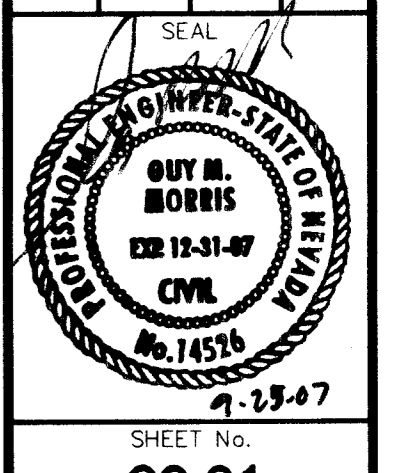

| | | | | | | | | | | | | | | | | | | | | | | | | |
|-------------------|---------------|-----------------|--------------|---------------|------------------|----------------|----------------|-------|--------|-------------|----------|-----------------|-------|------------------------|----------------------|---------------|-------------|----------|------------|----------------------|-----------------------|-----------------------|-----------------------|-----------------------|
| CL OR SURVEY LINE | EASEMENT LINE | HEAVY AC P.W.T. | DESCRIPTION: | CONTOUR LINES | EDGE OF PAVEMENT | "A" TYPE CURBS | "L" TYPE CURBS | WALLS | FENCES | AC PAVEMENT | CONCRETE | SPOT ELEVATIONS | SIGNS | MANHOLE W/ DESCRIPTION | MANHOLE DESCRIPTIONS | FIRE HYDRANTS | GATE VALVES | REDUCERS | CLEAN OUTS | METERS AND PULLBOXES | 100w HPS STREETLIGHTS | 150w HPS STREETLIGHTS | 200w HPS STREETLIGHTS | 250w HPS STREETLIGHTS |
| PROPERTY LINE | SAWCUT LINE | LIGHT AC P.W.T. | EXISTING: | (2210) | | | | | | | | (12.34) | | ⊙ | ⊙ = SANITARY SEWER | ⊙ | ⊙ | ⊙ | ⊙ | ⊙ | ⊙ | ⊙ | ⊙ | ⊙ |
| ROW LINE | SCARP LINE | CONCRETE P.W.T. | PROPOSED: | (2210) | | | | | | | | (12.34) | | ⊙ | ⊙ = STORM DRAIN | ⊙ | ⊙ | ⊙ | ⊙ | ⊙ | ⊙ | ⊙ | ⊙ | |

SHEET No. C6.01
 SHEET 10 OF 14
 DRAWING No. 650.102