


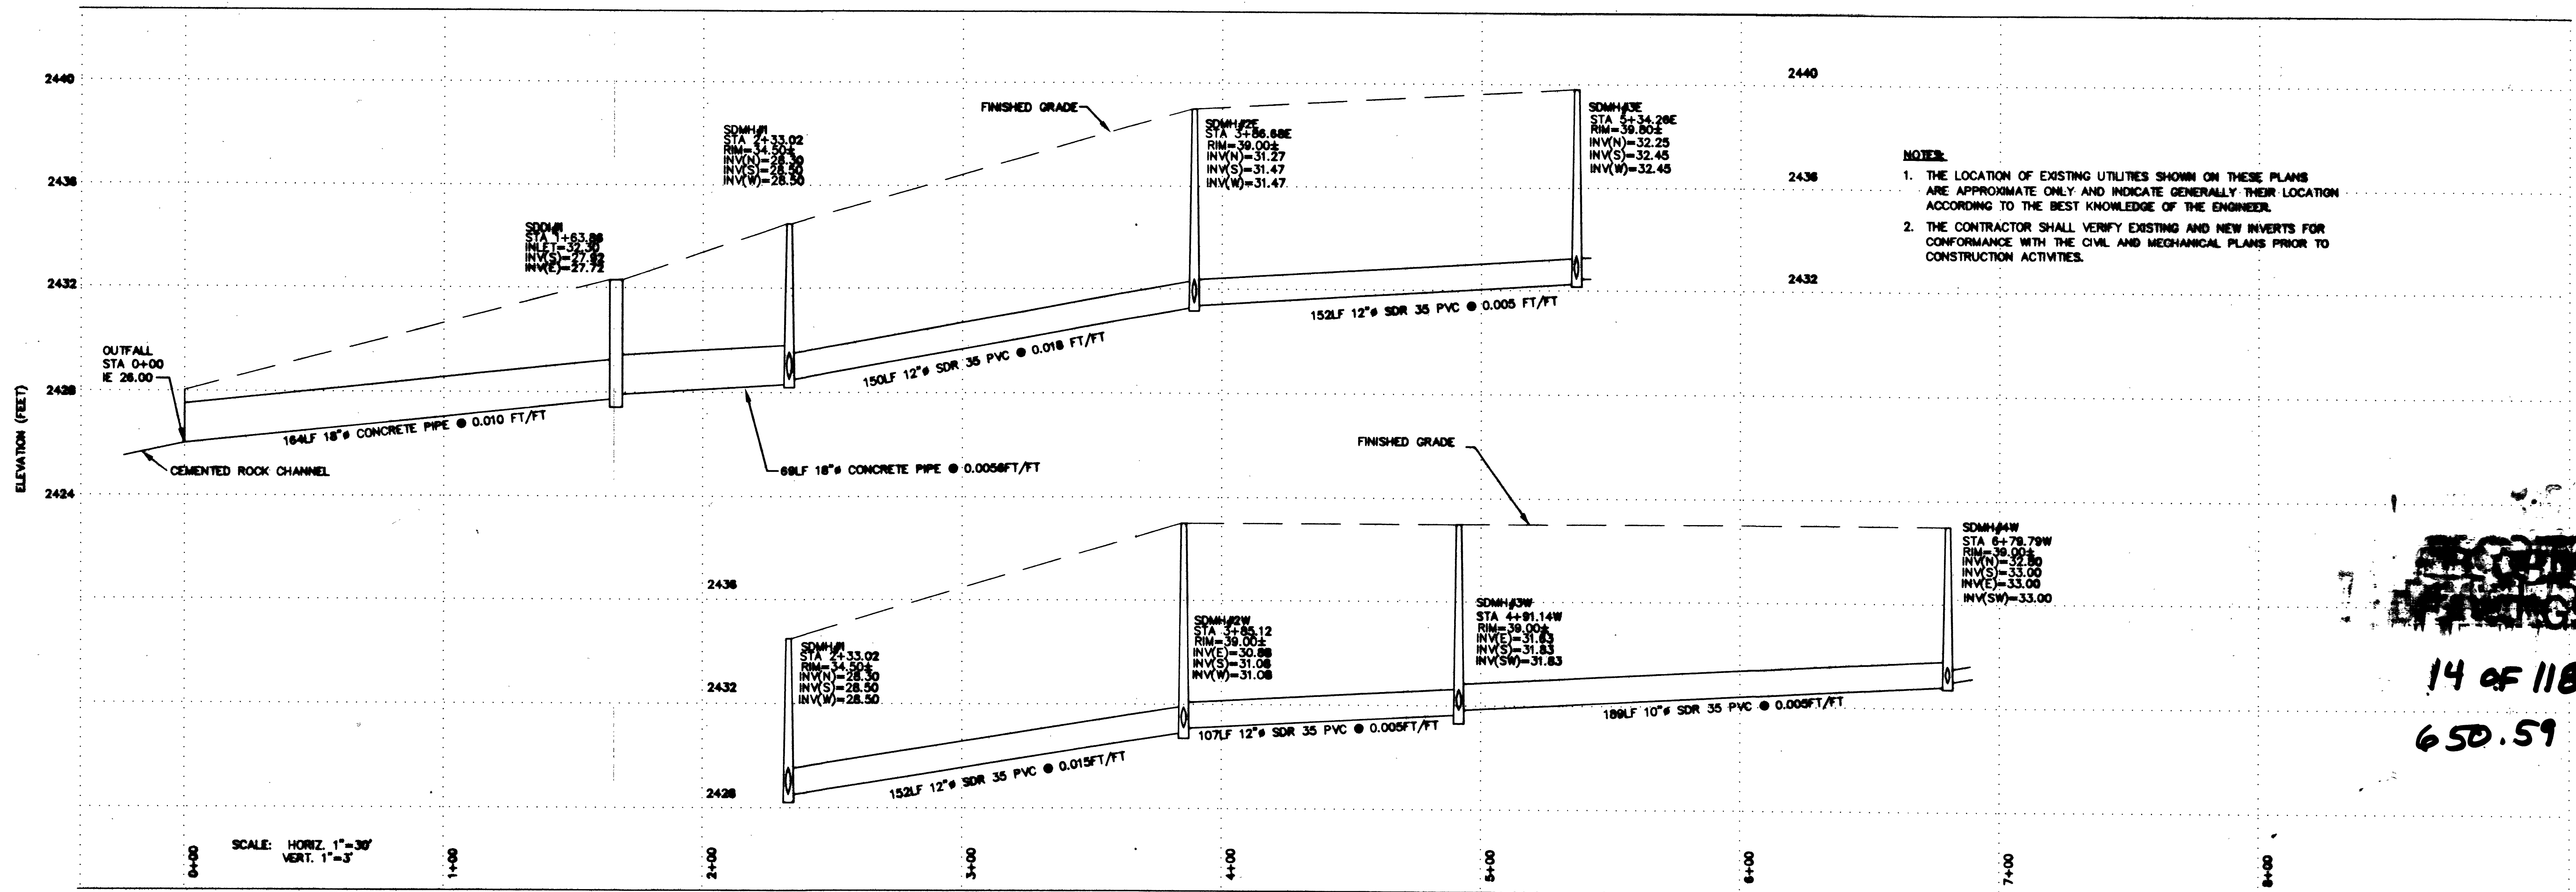

14 of 118
650.59

This drawing is the property of HARDING LAWSON ASSOCIATES, including all patented and patentable features, and/or confidential information and its use is conditioned upon the user's agreement not to reproduce the drawing, in whole or part, nor the material described thereon, nor the use of the drawing for any purpose other than specifically permitted in writing by HARDING LAWSON ASSOCIATES.

1	7-2-98	ADDENDUM 2	9/18/98	2.0
NO.	DATE	REVISIONS	BY	CHK


DRAWN:	JHM	PROJECT NO:	41712	FILE NAME:	EDDRNPRO.DWG
ENGINEER:	JHM	SCALE:	1"=30'		
CHECKED:	GAH	APPROVED:			
DATE:	2/26/98	DATE:	7-17-98		



Harding Lawson Associates
Engineering and
Environmental Services
5145 S. Arville St. Ste. A
Las Vegas, Nevada
(702) 251-5449

NORTHWEST FAMILY RECREATION CENTER
CITY OF LAS VEGAS
400 E. STEWART AVENUE
LAS VEGAS, NEVADA

**ROOF AND POOL DECK
DRAINAGE SYSTEM PROFILE**

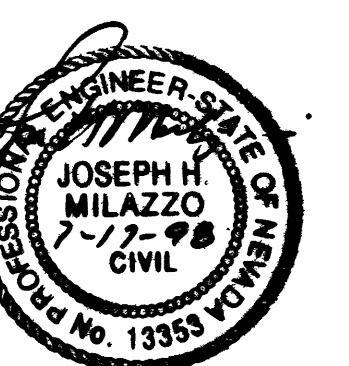

DRAWING:	C13
SHEET:	14 of 17
REVISION NUMBER:	
DATE:	

27026

650.59