




REVISIONS

CONSULTANT

LUCCHESI GALATI ARCHITECTS

500 PILOT ROAD, SUITE A
LAS VEGAS, NEVADA 89158
(702) 886-7711

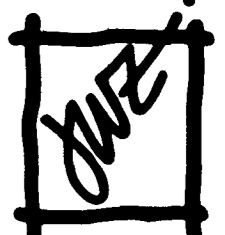

MZUNINO & ASSOCIATES
LANDSCAPE ARCHITECTURE
LAND PLANNING

3791 South Jones Blvd.
Las Vegas Nevada 89146
Phone: (702) 253-4399
Fax: (702) 253-1076
e-mail: mzn@mznino.com

**ELKHORN SPRINGS
NEIGHBORHOOD PARK
BUFFALO DRIVE
LANDSCAPE LAYOUT PLAN**

STAMP

OWNER: CITY OF LAS VEGAS
DEPARTMENT OF PUBLIC WORKS
ARCHITECTURAL SERVICES

400 EAST STEWART AVENUE
LAS VEGAS, NEVADA 89101
PHONE: (702) 229-6535
FAX: (702) 382-3232
TDD: (702) 386-9108

DRAWN: HCS

FILE: 26448-LY

DATE: 3-9-01

SCALE: 1/8" = 1'-0"


REV NO: 01.15301.16

CIVILING NO: 650.64


25 OF 90

SHT NO

L2.2

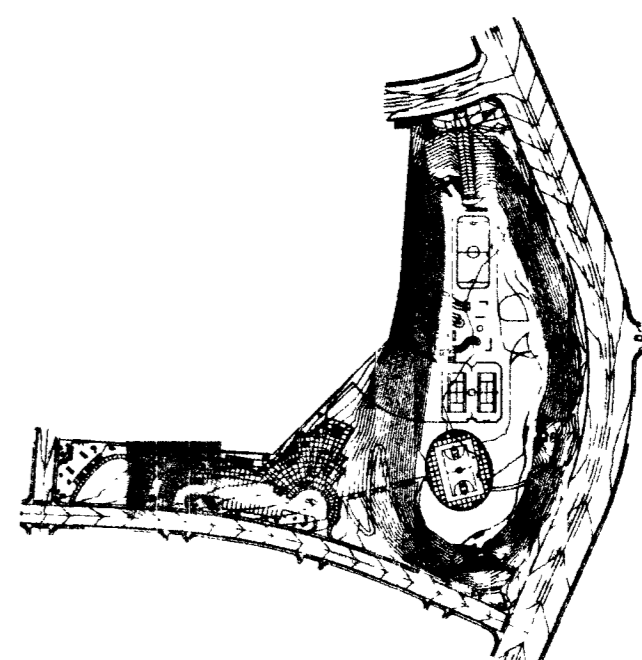

KEYMAP

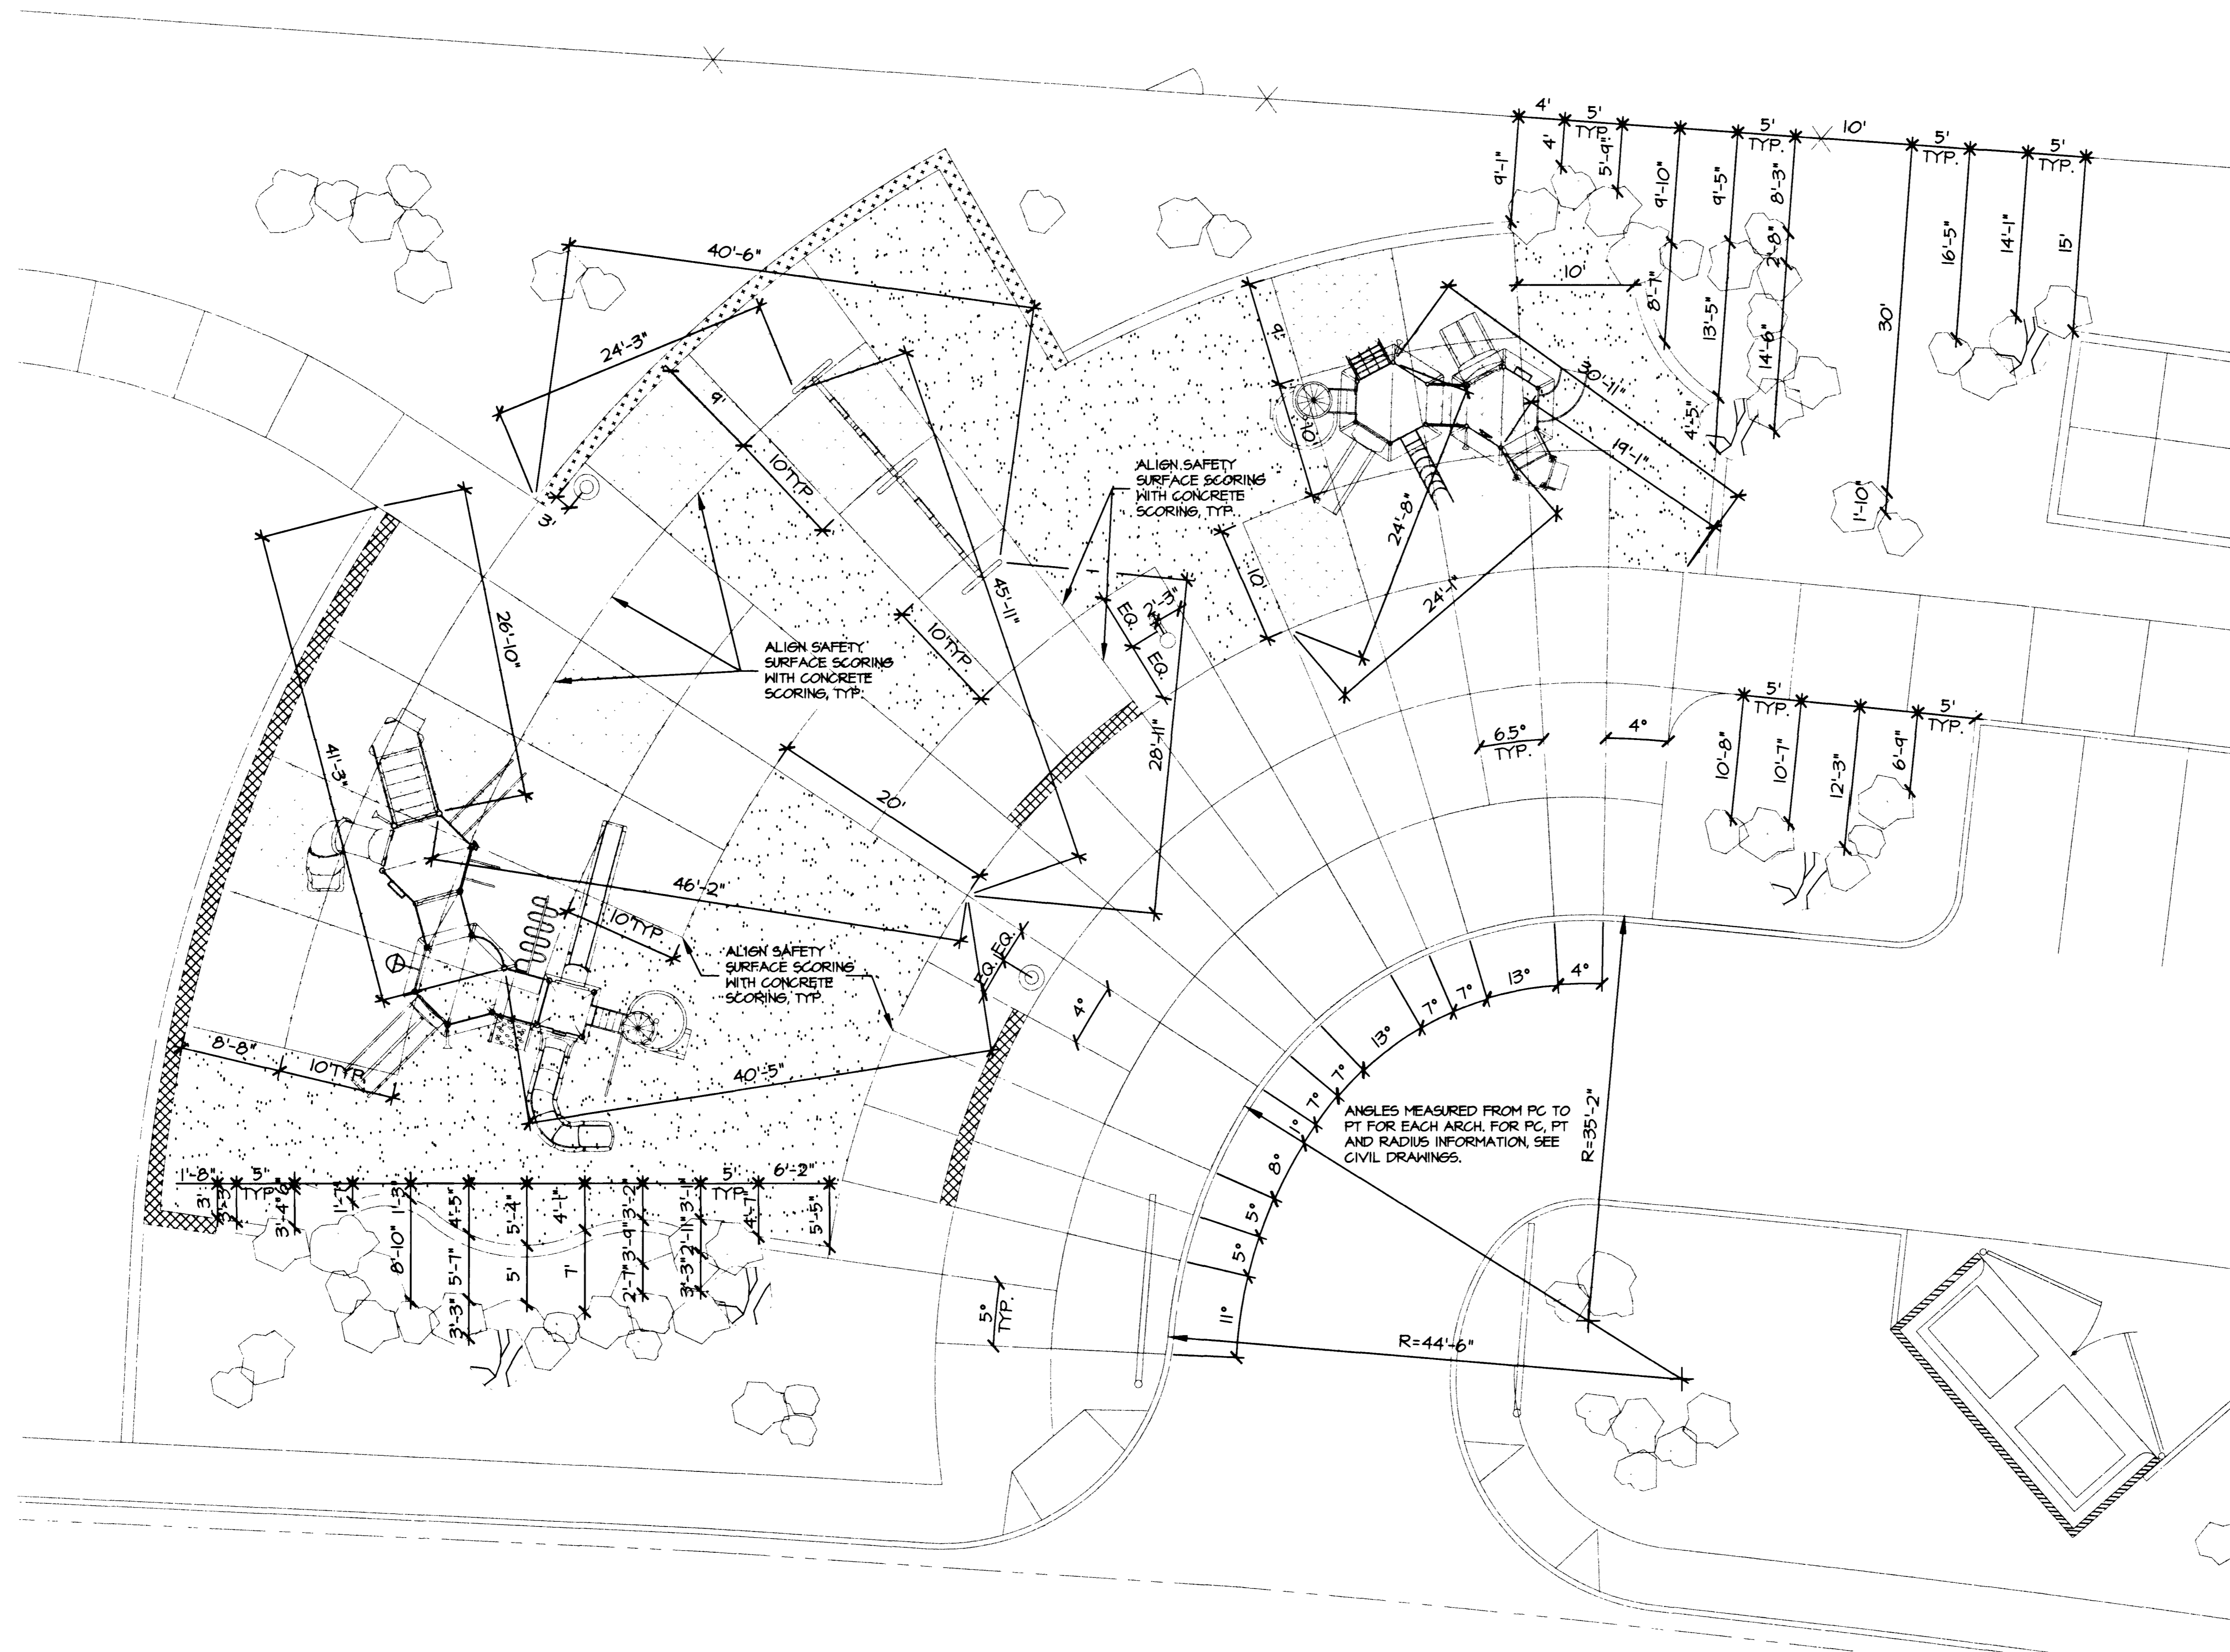

48235