



REVISIONS

CONSULTANT

LUCCHESI GALATI
ARCHITECTS

800 PILOT ROAD, SUITE A
LAS VEGAS, NEVADA 89169
(702) 886-7111

MZUNINO & ASSOCIATES
LANDSCAPE ARCHITECTURE
LAND PLANNING

3797 South Jones Blvd.
Las Vegas Nevada 89146
Phone (702) 253-4300 Fax (702) 253-1016
E-Mail jvm@mzunino.com

ELKHORN SPRINGS
NEIGHBORHOOD PARK
BUFFALO DRIVE
LANDSCAPE PLANTING PLAN


STAMP

OWNER: CITY OF LAS VEGAS
DEPARTMENT OF PUBLIC WORKS
ARCHITECTURAL SERVICES

400 EAST STEWART AVENUE
LAS VEGAS, NEVADA 89101
PHONE: (702) 229-6535
FAX: (702) 382-3232
TDD: (702) 386-9108


DRAWN	HK5
FILE	20449.PPT
DATE	3-9-01
SCALE	1" = 20'-0"
BD NO.	01.15301.16
CLDWG NO.	650.64
	34 of 90
SHT NO.	L3.1

L3.1

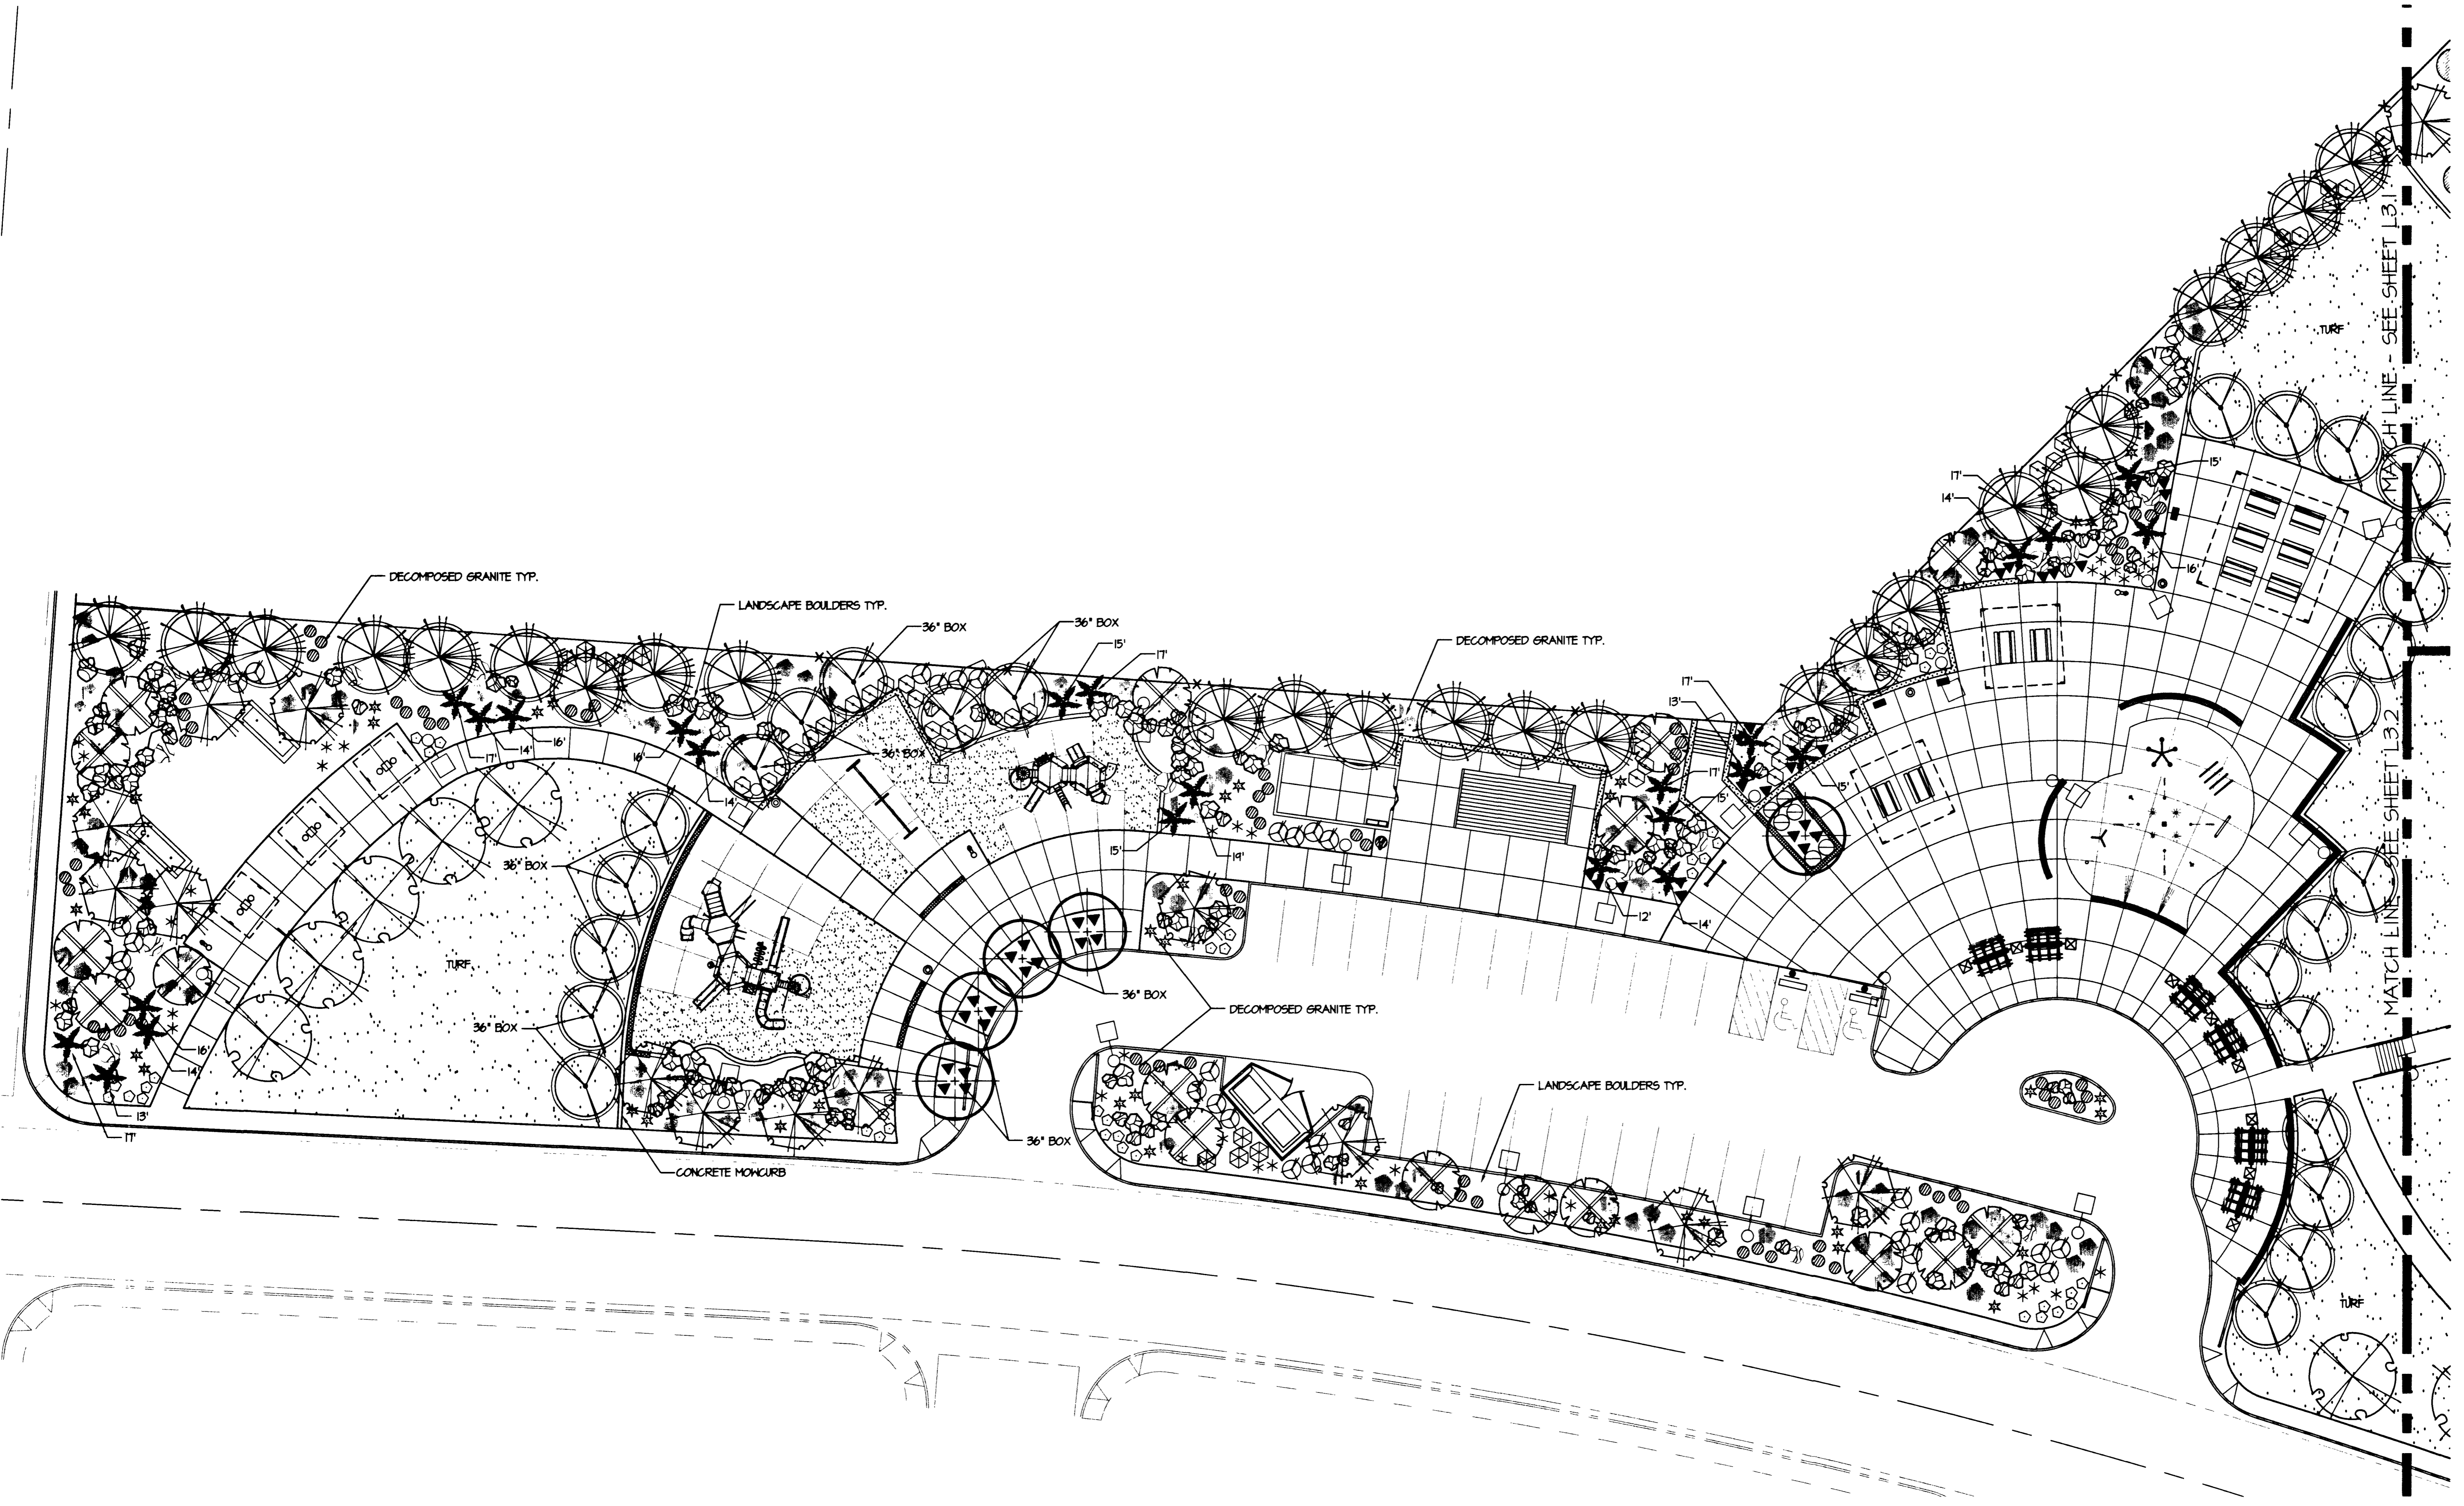


LANDSCAPE PLANTING PLAN

48244 SCALE: 1"=20'-0"

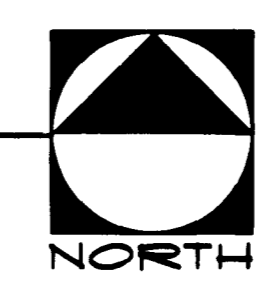

Call before you Dig
1-800-227-2600

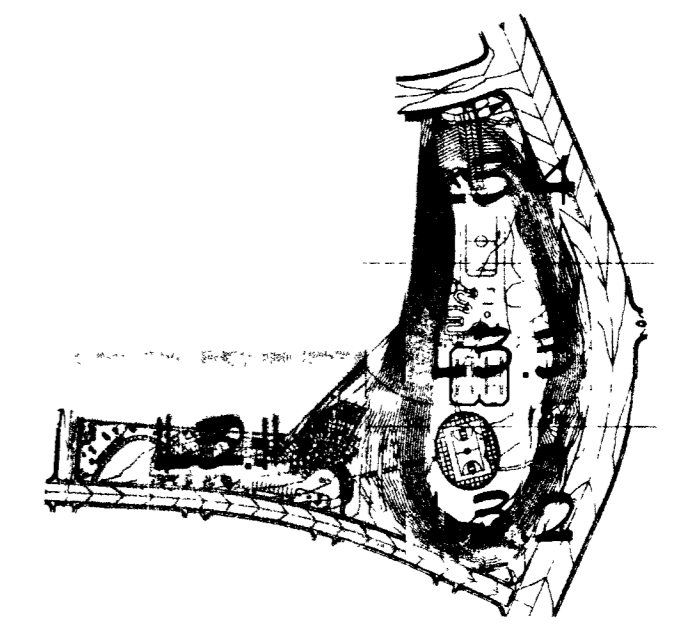

DESIGNED BY METROPOLITAN OF WASHINGTON AND THE PROPERTY OF THE DESIGN PROFESSIONAL. THESE DRAWINGS ARE THE PROPERTY OF METROPOLITAN OF WASHINGTON AND SHALL NOT BE REPRODUCED OR TRANSMITTED IN ANY FORM OR BY ANY MEANS, ELECTRONIC OR MECHANICAL, INCLUDING PHOTOCOPYING, RECORDING, OR BY ANY INFORMATION STORAGE AND RETRIEVAL SYSTEM, WITHOUT THE WRITTEN PERMISSION OF METROPOLITAN OF WASHINGTON. CONSULTANT'S WORK IS PROVIDED AS IS AND METROPOLITAN OF WASHINGTON MAKES NO WARRANTY FOR THE ACCURACY OF ANY INFORMATION PROVIDED BY THE CLIENT. METROPOLITAN OF WASHINGTON SHALL NOT BE RESPONSIBLE FOR OBTAINING THE PROJECT FOR WHICH THEY WERE PREPARED AND NOT FOR THE CONSTRUCTION OF ANY OTHER PROJECT. A.S.C. 02.190