


REVISIONS			
REV	DESCRIPTION	DATE	BY

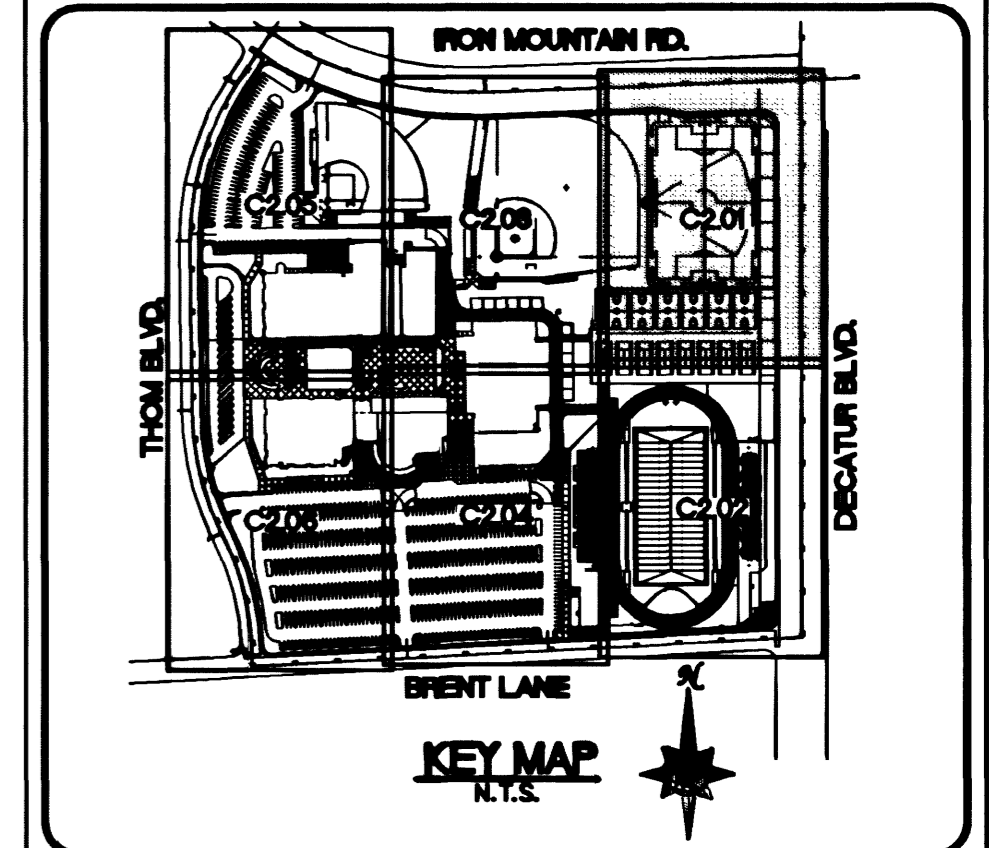

SURVEY CONSTRUCTION NOTE:
1. ALL DIMENSIONS TO BACK OF CURB UNLESS OTHERWISE NOTED ON PLAN SET.

REFER TO SHEET C2.02 FOR CURVE TABLE DATA

BENCHMARK:
CITY OF LAS VEGAS BENCHMARK No. 11V90 11E4
BLM BRASS CAP, 2" ABOVE GROUND, JONES BOULEVARD AND HORSE DRIVE. REVISION DATE: 5/7/93
ELEV = 722.9994 m/2372.04 FEET (NAVD85)

BASIS OF BEARINGS:
NORTH 02°20'31" WEST, BEING THE WEST LINE OF THE SOUTHWEST QUARTER (SW 1/4) OF SECTION 12, TOWNSHIP 19 SOUTH, RANGE 00 EAST, N.M.S., CLARK COUNTY, NEVADA AS SHOWN ON THE MAP IN FILE 73 OF SURVEY, PAGE 14 OFFICIAL RECORDS, CLARK COUNTY.

LINE	BEARING	DISTANCE
L240	N89°23'09"E	11.34'
L241	N89°23'09"E	8.84'
L242	N00°36'51"W	3.50'
L243	N00°36'51"W	1.53'
L244	N00°36'51"W	11.13'
L245	N39°04'41"E	1.01'
L246	N00°36'51"W	172.00'
L247	N00°36'51"W	14.60'
L248	N89°23'09"E	12.25'
L249	N89°23'09"E	129.65'
L250	N00°36'51"W	2.00'
L251	S19°34'42"E	98.41'
L252	S19°34'42"E	105.71'
L253	N89°23'09"E	100.00'
L254	N00°36'51"W	37.17'
L255	N00°36'51"W	23.50'
L256	N89°23'09"E	65.53'
L257	N89°23'09"E	16.50'
L258	N89°23'09"E	215.68'
L259	S58°34'05"E	4.07'
L260	N00°36'51"W	84.19'
L261	S51°17'42"E	32.22'
L262	N89°59'02"E	16.00'
L263	N00°00'08"W	9.28'
L264	S03°00'58"E	29.00'
L265	N86°59'02"E	207.35'
L266	N86°59'02"E	193.00'
L267	N00°36'51"W	83.83'
L268	N00°36'51"W	16.50'
L269	N89°23'09"E	216.00'
L270	N89°23'09"E	108.00'
L271	N00°36'51"W	16.00'
L272	N00°36'51"W	19.20'
L273	N00°36'51"W	253.00'
L274	N00°36'51"W	73.10'
L275	N89°23'09"E	72.60'
L276	N89°23'09"E	116.58'
L277	N00°36'49"W	195.07'

LINE	BEARING	DISTANCE	LINE	BEARING	DISTANCE	LINE	BEARING	DISTANCE	LINE	BEARING	DISTANCE	LINE	BEARING	DISTANCE	LINE	BEARING	DISTANCE	LINE	BEARING	DISTANCE	LINE	BEARING	DISTANCE	LINE	BEARING	DISTANCE	LINE	BEARING	DISTANCE	LINE	BEARING	DISTANCE	LINE	BEARING	DISTANCE	LINE	BEARING	DISTANCE
L1	N01°17'01"W	84.22'	L25	N00°01'07"W	280.33'	L49	N89°59'22"E	93.90'	L73	N00°00'38"W	44.17'	L97	N87°46'13"E	421.57'	L120	S03°00'58"E	15.50'	L144	N86°59'02"E	0.15'	L168	N89°59'22"E	40.36'	L192	N89°23'09"E	158.84'	L216	S61°43'19"E	32.00'	L240	N89°23'09"E	11.34'	L264	S03°00'58"E	29.00'			
L2	N01°17'01"W	5.79'	L26	N00°00'38"W	741.30'	L50	S45°00'36"E	22.42'	L74	S17°07'30"E	43.45'	L98	S22°30'11"W	8.10'	L121	N86°59'02"E	270.99'	L145	S03°00'58"E	108.48'	L169	N00°00'38"W	40.36'	L193	N44°59'22"E	17.84'	L217	N00°36'51"W	5.00'	L255	N00°36'51"W	23.50'	L279	N00°00'38"W	741.30'	L303	N00°00'38"W	741.30'
L3	N00°00'38"W	640.19'	L27	N00°00'38"W	742.97'	L51	N00°00'35"W	91.75'	L75	S17°07'30"E	44.20'	L99	N22°30'11"E	8.10'	L122	N86°59'02"E	247.05'	L146	N86°59'02"E	108.48'	L170	S19°21'08"E	17.83'	L194	N44°59'22"E	19.83'	L218	N00°36'51"W	15.27'	L256	N89°23'09"E	65.53'	L304	N00°00'38"W	742.97'	L338	N00°00'38"W	742.97'
L4	N00°00'38"W	54.41'	L28	N00°00'08"W	292.83'	L52	N00°00'51"W	8.34'	L76	N00°00'38"W	15.00'	L100	S53°10'46"W	16.79'	L123	N86°59'02"E	282.00'	L147	S07°55'47"E	32.12'	L171	N00°36'51"W	365.30'	L195	N89°23'09"E	21.89'	L219	N00°36'51"W	19.42'	L257	N89°23'09"E	16.50'	L305	N00°00'08"W	292.83'	L339	N00°00'08"W	292.83'
L5	S45°00'36"E	4.24'	L29	N44°59'22"E	19.80'	L53	N07°35'54"E	71.00'	L77	N00°00'38"W	78.80'	L101	S53°10'46"W	41.60'	L124	N86°59'02"E	3.10'	L148	N86°59'02"E	6.48'	L172	N46°23'09"E	96.72'	L196	N89°23'09"E	92.11'	L220	N86°59'02"E	9.10'	L258	N89°23'09"E	215.68'	L306	N00°00'08"W	292.83'	L340	N00°00'08"W	292.83'
L6	N00°00'38"W	6.00'	L30	N00°00'38"W	5.88'	L54	S82°24'08"E	13.39'	L78	N00°00'38"W	65.25'	L102	S58°34'05"E	79.52'	L125	N86°59'02"E	4.58'	L149	S03°00'58"E	3.00'	L173	N89°23'09"E	37.12'	L197	N37°57'56"E	27.39'	L221	N00°20'50"W	2.02'	L259	S58°34'05"E	4.07'	L307	N00°00'38"W	5.88'	L341	N00°00'38"W	5.88'
L7	N44°59'22"E	4.24'	L31	N61°48'59"E	46.93'	L55	N00°37'05"W	25.53'	L79	N10°11'50"E	80.82'	L103	N22°30'11"E	8.15'	L126	N86°59'02"E	9.85'	L150	N86°59'02"E	4.86'	L174	N00°36'51"W	128.25'	L198	N00°36'51"W	108.12'	L222	N00°18'20"W	1.98'	L260	N00°36'51"W	84.19'	L308	N00°00'38"W	5.88'	L342	N00°00'38"W	5.88'
L8	S46°17'01"E	1.92'	L32	N44°31'21"E	114.23'	L56	N00°37'05"W	16.32'	L80	N10°11'50"E	80.18'	L104	S33°25'55"W	66.12'	L127	S03°00'58"E	32.00'	L151	N86°59'02"E	8.95'	L175	N30°17'42"E	63.91'	L199	N00°36'51"W	15.87'	L223	N00°36'51"W	8.50'	L261	S51°17'42"E	32.22'	L309	N00°00'38"W	5.88'	L343	N00°00'38"W	5.88'
L9	N01°17'01"W	6.00'	L33	N89°59'22"E	90.25'	L57	N00°36'51"W	30.98'	L81	N00°00'38"W	33.02'	L105	N00°57'29"W	26.65'	L128	N86°59'02"E	7.81'	L152	N86°59'02"E	5.00'	L176	N00°36'51"W	86.57'	L200	N89°23'09"E	7.00'	L224	N00°00'08"W	341.00'	L262	N89°59'22"E	16.00'	L310	N00°00'38"W	5.88'	L344	N00°00'38"W	5.88'
L10	N43°42'59"E	1.92'	L34	N00°00'38"W	27.88'	L58	N89°23'10"E	238.94'	L82	N86°59'02"E	282.00'	L106	N89°40'28"E	5.00'	L129	N86°59'02"E	10.10'	L153	N00°36'51"W	17.88'	L177	N46°23'09"E	94.79'	L201	N89°23'09"E	36.88'	L225	N89°23'09"E	47.84'	L263	N00°00'08"W	9.28'	L311	N00°00'38"W	5.88'	L345	N00°00'38"W	5.88'
L11	S04°12'20"E	47.48'	L35	N89°59'22"E	90.67'	L59	S45°36'50"E	21.30'	L83	S89°59'22"W	26.00'	L107	N88°41'08"E	17.58'	L130	N00°00'08"W	11.49'	L154	N89°59'22"E	51.70'	L178	N30°17'42"E	55.98'	L202	S11°40'14"E	19.76'	L226	N89°23'09"E	7.55'	L264	S03°00'58"E	29.00'	L312	N00°00'38"W	5.88'	L346	N00°00'38"W	5.88'
L12	N00°36'51"W	10.00'	L36	N00°00'38"W	76.13'	L60	N00°36'50"W	53.29'	L84	N00°00'38"W	21.00'	L108	S03°00'58"E	16.50'	L131	S03°00'58"E	15.40'	L155	N89°23'09"E	28.44'	L179	N89°23'10"E	55.88'	L203	N00°00'38"W	18.57'	L227	N00°00'08"W	448.23'	L265	N86°59'02"E	207.35'	L313	N00°00'38"W	5.88'	L347	N00°00'38"W	5.88'
L13	N89°23'16"E	32.00'	L37	N00°00'38"W	221.00'	L61	N00°37'12"W	75.00'	L85	S00°36'51"E	171.05'	L109	N46°23'09"E	26.50'	L132	N86°59'02"E	8.96'	L156	N89°23'10"E	3.56'	L180	S45°36'50"E	43.70'	L204	S45°00'36"E	18.92'	L228	N33°24'31"E	2.79'	L266	N86°59'02"E	193.00'	L314	N00°00'38"W	5.88'	L348	N00°00'38"W	5.88'
L14	N00°36'51"W	23.83'	L38	N00°00'38"W	131.00'	L62	N89°23'10"E	13.99'	L86	S89°23'09"W	69.38'	L110	N00°36'51"W	17.87'	L133	N86°59'02"E	10.65'	L157	N00°36'51"W	6.08'	L181	N00°37'12"W	5.46'	L205	N89°59'22"E	16.48'	L229	S86°34'34"E	16.49'	L267	N00°36'51"W	83.83'	L315	N00°00'38"W	5.88'	L349	N00°00'38"W	5.88'
L15	N89°23'09"E	28.17'	L39	N89°59'22"E	29.75'	L63	N00°36'50"W	155.65'	L87	N89°23'09"E	69.84'	L111	N00°36'51"W	53.24'	L134	N00°00'08"W	32.04'	L158	S11°40'14"E	18.82'	L182	N00°36'51"W	50.30'	L206	N86°59'02"E	5.12'	L230	S71°52'23"E	16.49'	L268	N00°36'51"W	16.50'	L316	N00°00'38"W	5.88'	L350	N00°00'38"W	5.88'
L16	N01°17'01"W	16.30'	L40	N00°00'09"W	72.51'	L64	N89°22'55"E	10.90'	L88	S00°36'51"E	298.81'	L112	N89°23'09"E	7.12'	L135	N00°00'08"W	33.05'	L159	N89°59'22"E	105.30'	L183	N89°23'09"E	99.87'	L207	S03°00'58"E	5.00'	L231	N23°00'00"E	101.50'	L269	N89°23'09"E	216.00'	L317	N00°00'38"W	5.88'	L351	N00°00'38"W	5.88'
L17	N01°17'01"W	136.03'	L41	N89°59'22"E	408.00'	L65	N89°22'55"E	25.50'	L89	S00°36'51"E	311.08'	L113	N33°25'55"E	58.96'	L136	N00°00'08"W	32.52'	L160	S88°40'21"E	16.85'	L184	N86°59'02"E	154.00'	L208	N89°23'09"E	16.13'	L232	N00°36'51"W	69.17'	L270	N89°23'09"E	108.00'	L318	N00°00'38"W	5.88'	L352	N00°00'38"W	5.88'
L18	N89°59'22"E	11.50'	L42	N89°59'22"E	13.50'	L66	N44°23'10"E	53.52'	L90	N89°59'22"E	44.14'	L114	S03°00'58"E	12.00'	L137	N86°59'02"E	2.36'	L161	N00°36'51"W	45.47'	L185	N86°59'02"E	16.19'	L209	S87°04'37"E	32.00'	L233	N89°23'09"E	47.84'	L271	N00°36'51"W	16.00'	L319	N00°00'38"W	5.88'	L353	N00°00'38"W	5.88'
L19	N00°00'38"W	180.00'	L43	N00°00'38"W	71.00'	L67	N07°23'35"E	221.25'	L91	N89°59'22"E	7.42'	L115	S03°00'58"E	16.50'	L138	N86°59'02"E	3.23'	L162	N00°36'50"W	18.71'	L186	N86°59'02"E	166.40'	L210	N89°23'09"E	15.48'	L234	N86°59'02"E	143.96'	L272	N00°36'51"W	19.20'	L320	N00°00'38"W	5.88'	L354	N00°00'38"W	5.88'
L20	N00°00'38"W	296.52'	L44	N00°00'38"W	184.31'	L68	N87°46'13"E	179.07'	L92	N87°46'13"E	185.93'	L116	S03°00'58"E	32.50'	L139	N86°59'02"E	7.38'	L163	N00°36'50"W	6.00'	L187	N86°59'02"E	111.61'	L211	N04°32'28"E	5.23'	L235	S03°00'58"E	18.00'	L273	N00°36'51"W	253.00'	L321	N00°00'38"W	5.88'	L355	N00°00'38"W	5.88'
L21	N86°59'02"E	96.06'	L45	S07°29'28"E	13.50'	L69	S44°59'22"W	70.67'	L93	N87°46'13"E	185.93'	L117	S03°00'58"E	33.00'	L140	N86°59'02"E	5.70'	L164	N00°36'51"W	36.12'	L188	N86°59'02"E	84.11'	L212	S86°19'16"E	16.45'	L236	N86°59'02"E	73.36'	L274	N00°36'49"W	73.10'	L322	N00°00'38"W	5.88'	L356	N00°00'38"W	5.88'
L22	S86°59'02"E	97.61'	L46	N82°30'32"E	70.00'	L70	N00°00'38"W	23.70'	L94	N86°59'02"E	478.86'	L118	S03°00'58"E	32.00'	L141	N86°59'02"E	2.41'	L165	N89°23'10"E	34.15'	L189	N89°23'09"E	67.32'	L213	S80°59'52"E	31.98'	L237	S48°00'56"E	14.14'	L275	N89°23'09"E	72.60'	L323	N00°00'38"W	5.88'	L357	N00°00'38"W	5.88'
L23	S45°21'09"E	36.24'	L47	N82°30'32"E	228.12'	L71	N00°00'38"W	30.00'	L95	N86°59'02"E	47.01'	L119	N86°59'02"E	18.00'	L142	N86°59'02"E	4.15'	L166	N00°36'51"W	76.93'	L190	N00°36'51"W	76.93'	L214	S74°34'20"E	32.01'	L238	N41°59'02"E	14.16'	L276	N89°23'09"E	116.58'	L324	N00°00'38"W	5.88'	L358	N00°00'38"W	5.88'
L24	N44°38'51"E	36.67'	L48	N89°59'22"E	6.55'	L7																																