


10-7-109

PLAN	DATE	BY	CHKD
SURVEYED			
NOTED			
ALIGNED			
RECEIVED			
NO.			

PROFILE	DATE	BY	CHKD
SURVEYED			
NOTED			
ALIGNED			
RECEIVED			
NO.			

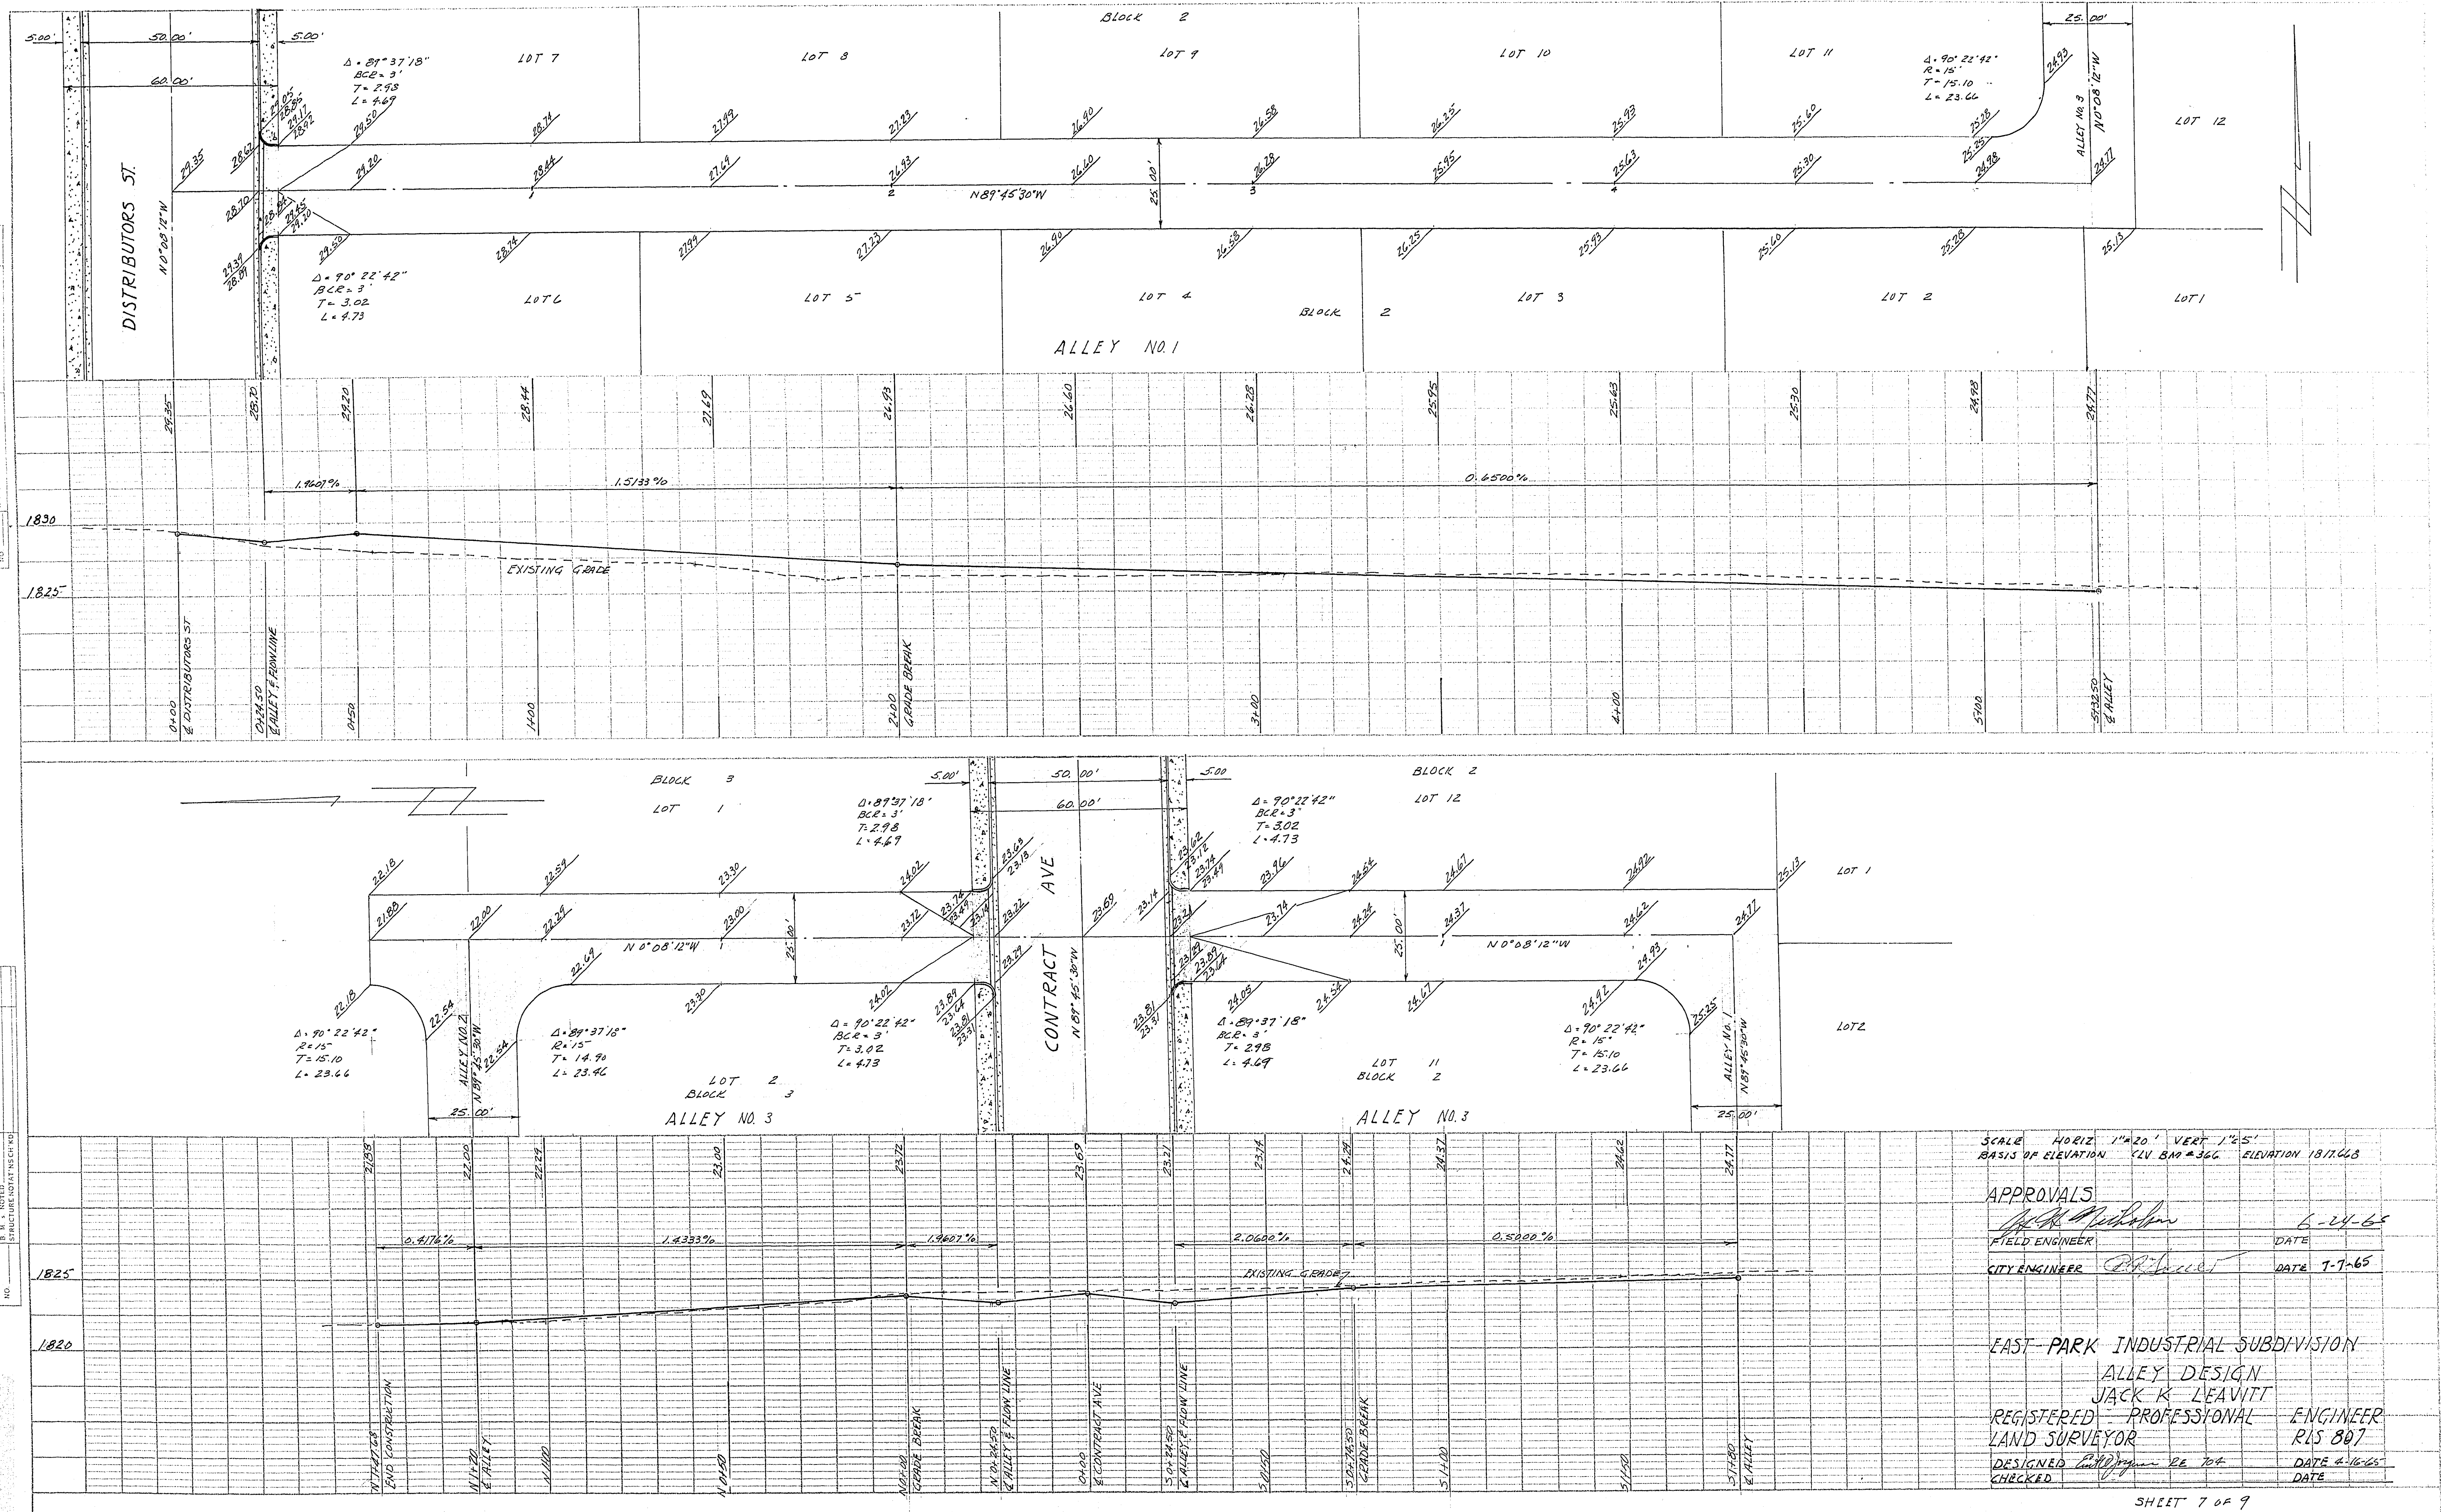

SCALE HORIZ 1"=20' VERT 1"=5'
BASIS OF ELEVATION ELV BM #366 ELEVATION 1817.668

APPROVALS
FIELD ENGINEER *[Signature]* DATE 6-24-65
CITY ENGINEER *[Signature]* DATE 7-7-65

EAST PARK INDUSTRIAL SUBDIVISION
ALLEY DESIGN
REGISTERED PROFESSIONAL ENGINEER
LAND SURVEYOR JACK K. LEAVITT
DESIGNED *[Signature]* RE 704 DATE 4-16-65
CHECKED *[Signature]* DATE

SHEET 7 OF 9