
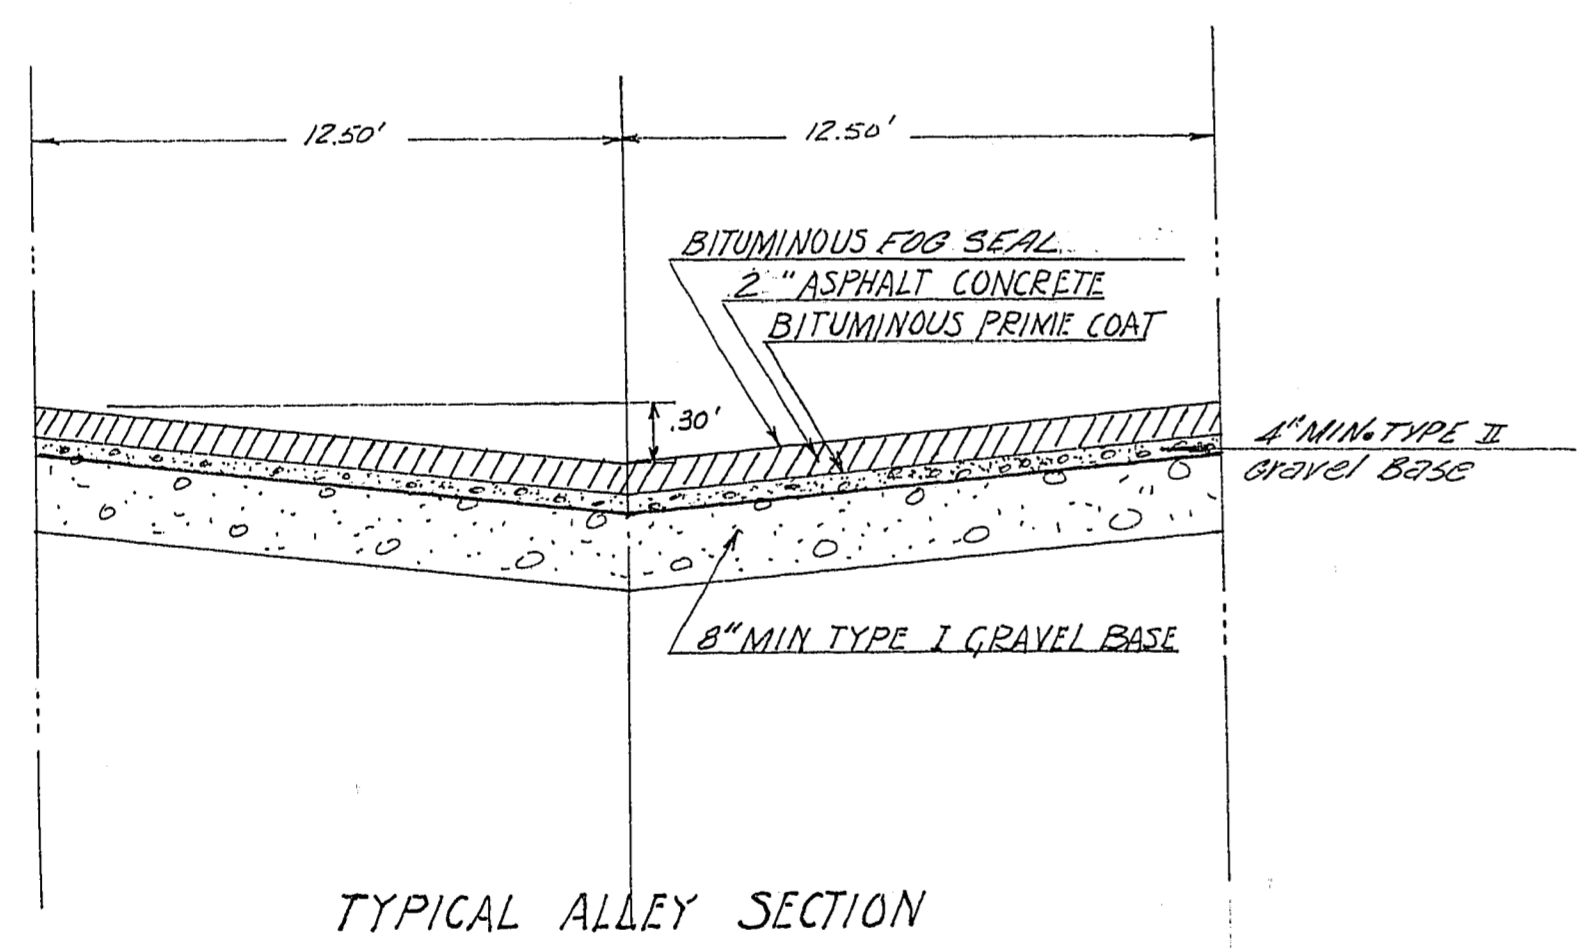


DATE: _____
 BY: _____
 CHECKED: _____
 DATE: _____
 NO. _____

DATE: _____
 BY: _____
 CHECKED: _____
 DATE: _____
 NO. _____

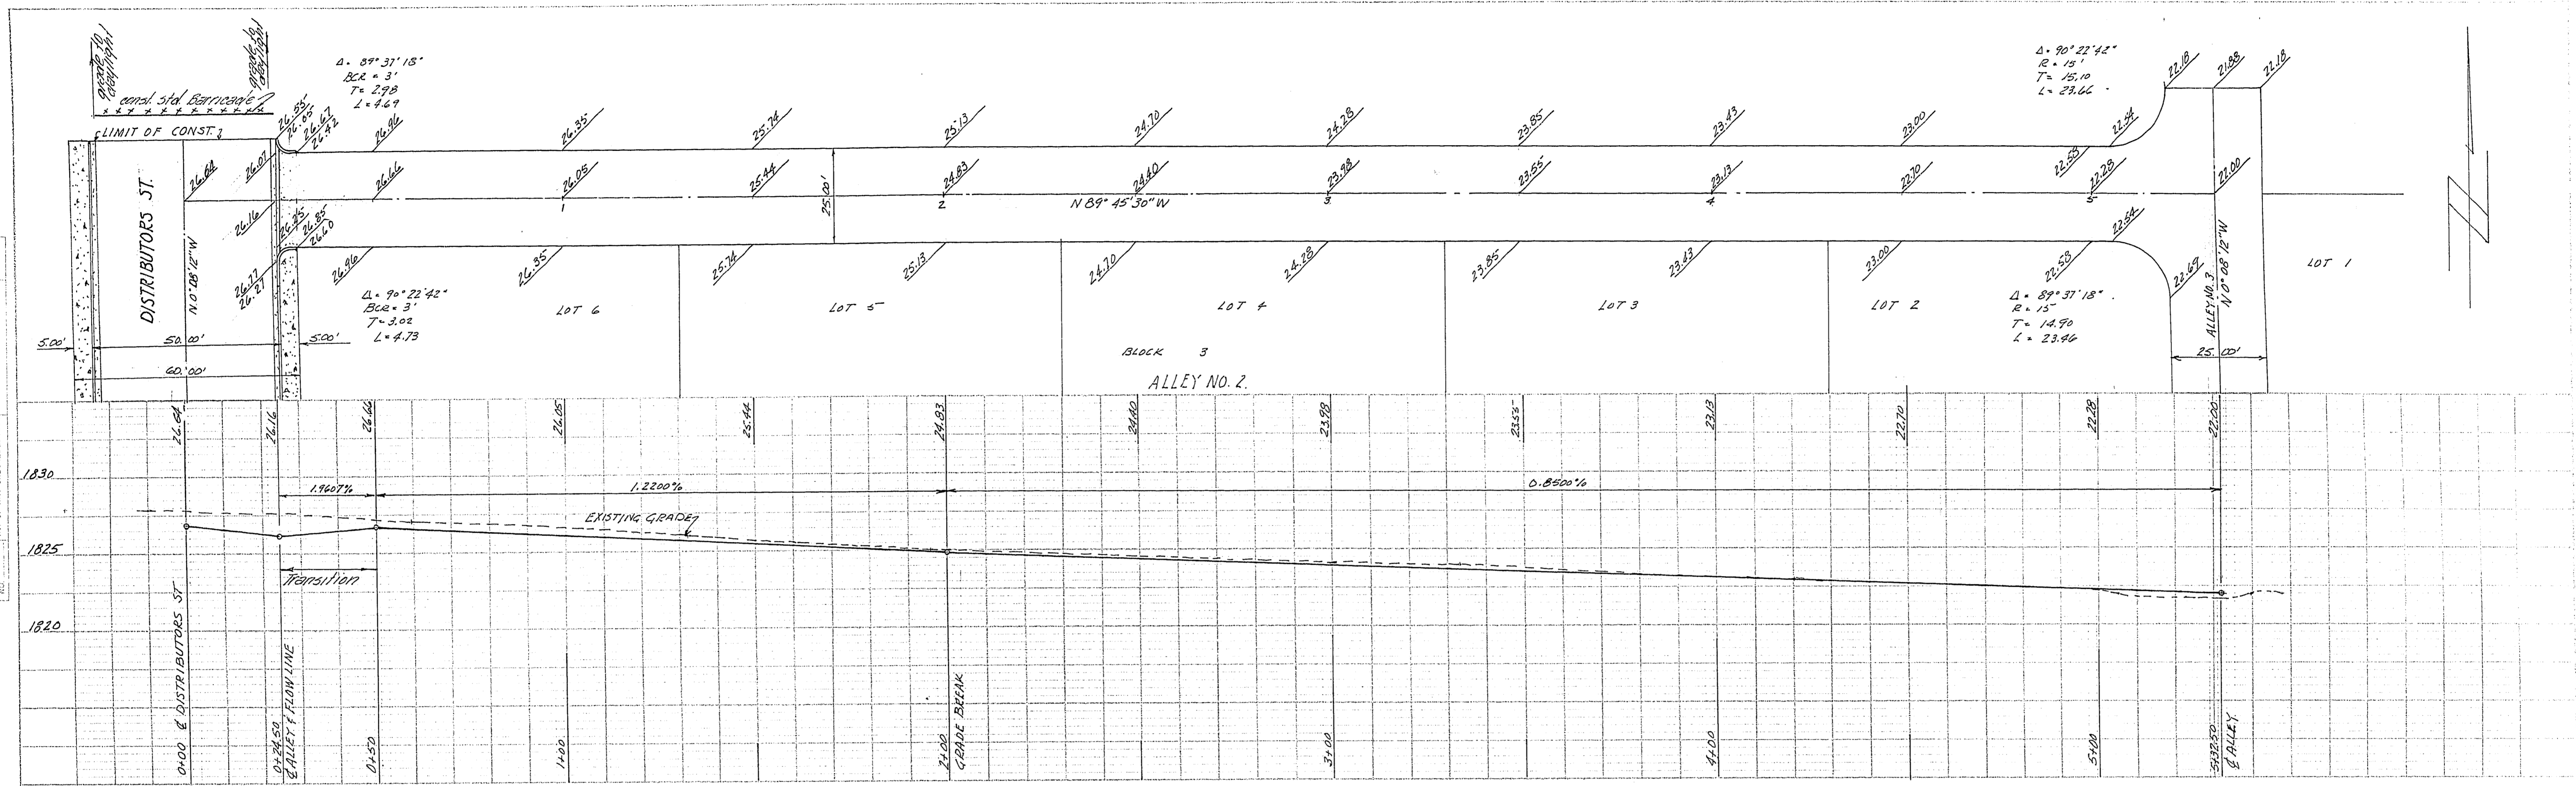

TYPICAL ALLEY SECTION

SCALE HORIZ 1"=20' VERT 1"=5'
 BASIS OF ELEVATION CLV BM #366 ELEVATION 1817.668

APPROVALS

FIELD ENGINEER *[Signature]* DATE 6-24-65
 CITY ENGINEER *[Signature]* DATE 7-7-65

EAST PARK INDUSTRIAL SUBDIVISION
 ALLEY DESIGN

JACK K LEAVITT
 REGISTERED PROFESSIONAL ENGINEER
 LAND SURVEYOR RLS 807

DESIGNED *[Signature]* DATE 4-16-65
 CHECKED *[Signature]* DATE _____