


10-7-57

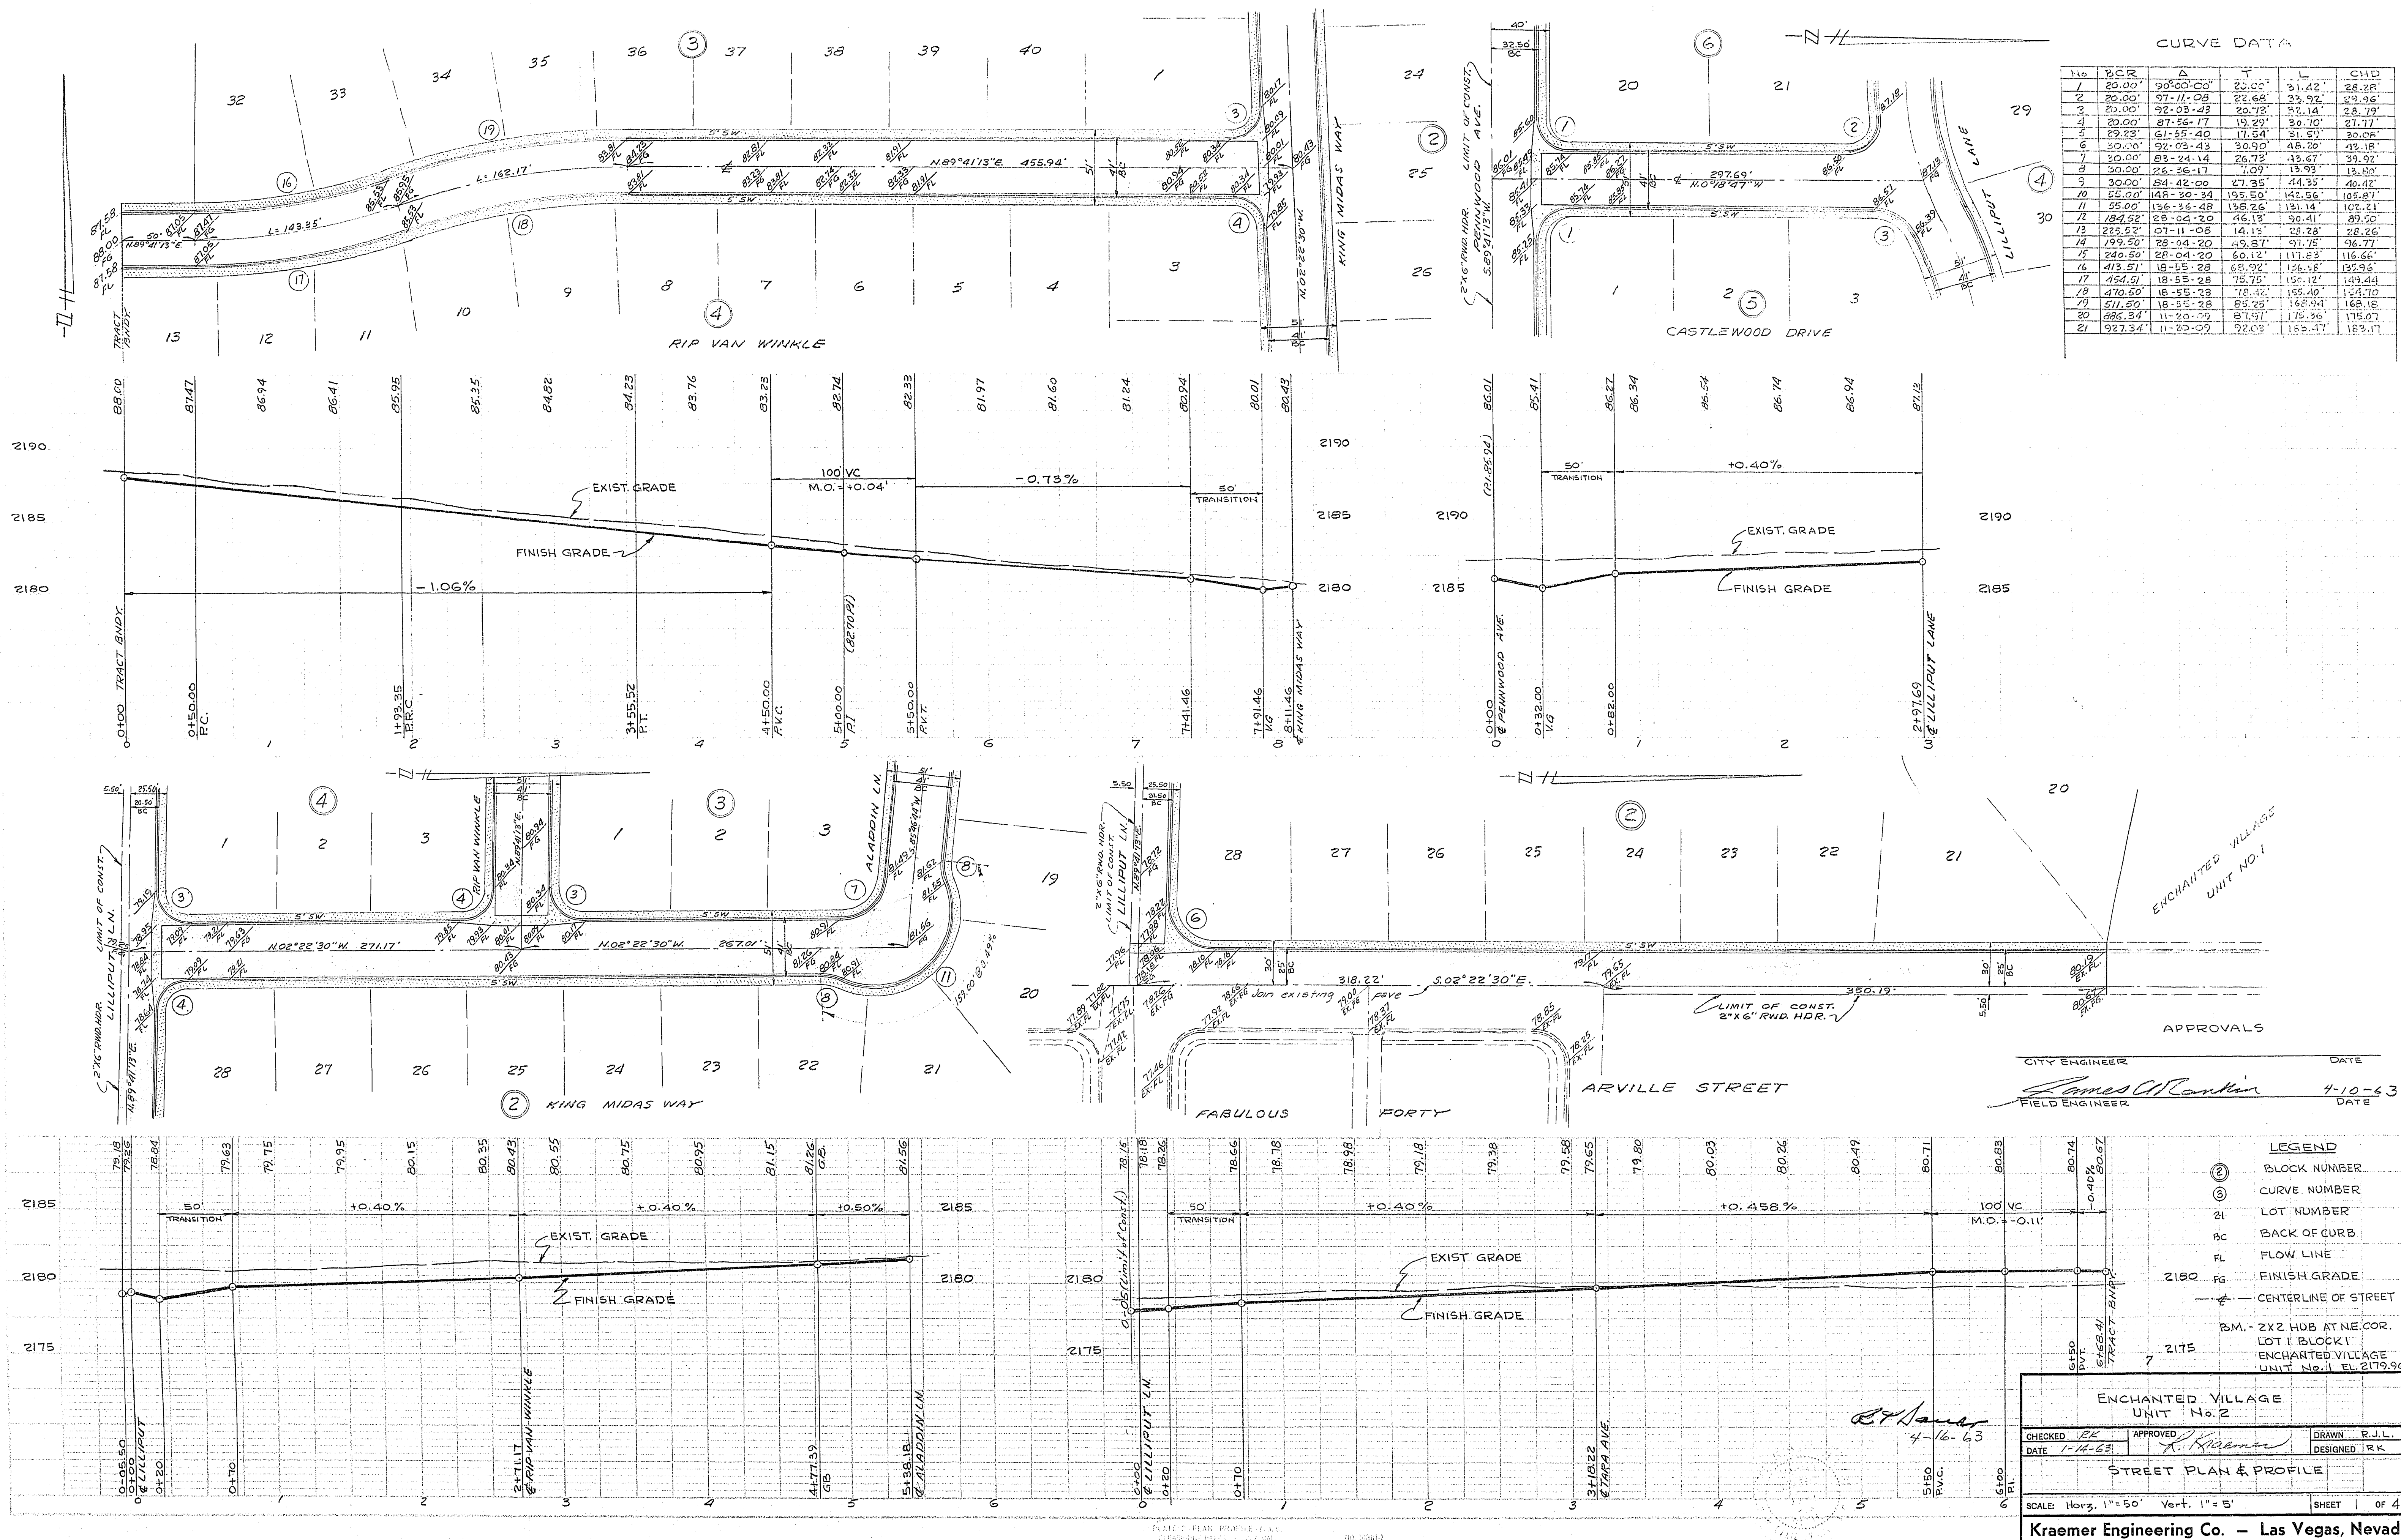

1074-1362-2