



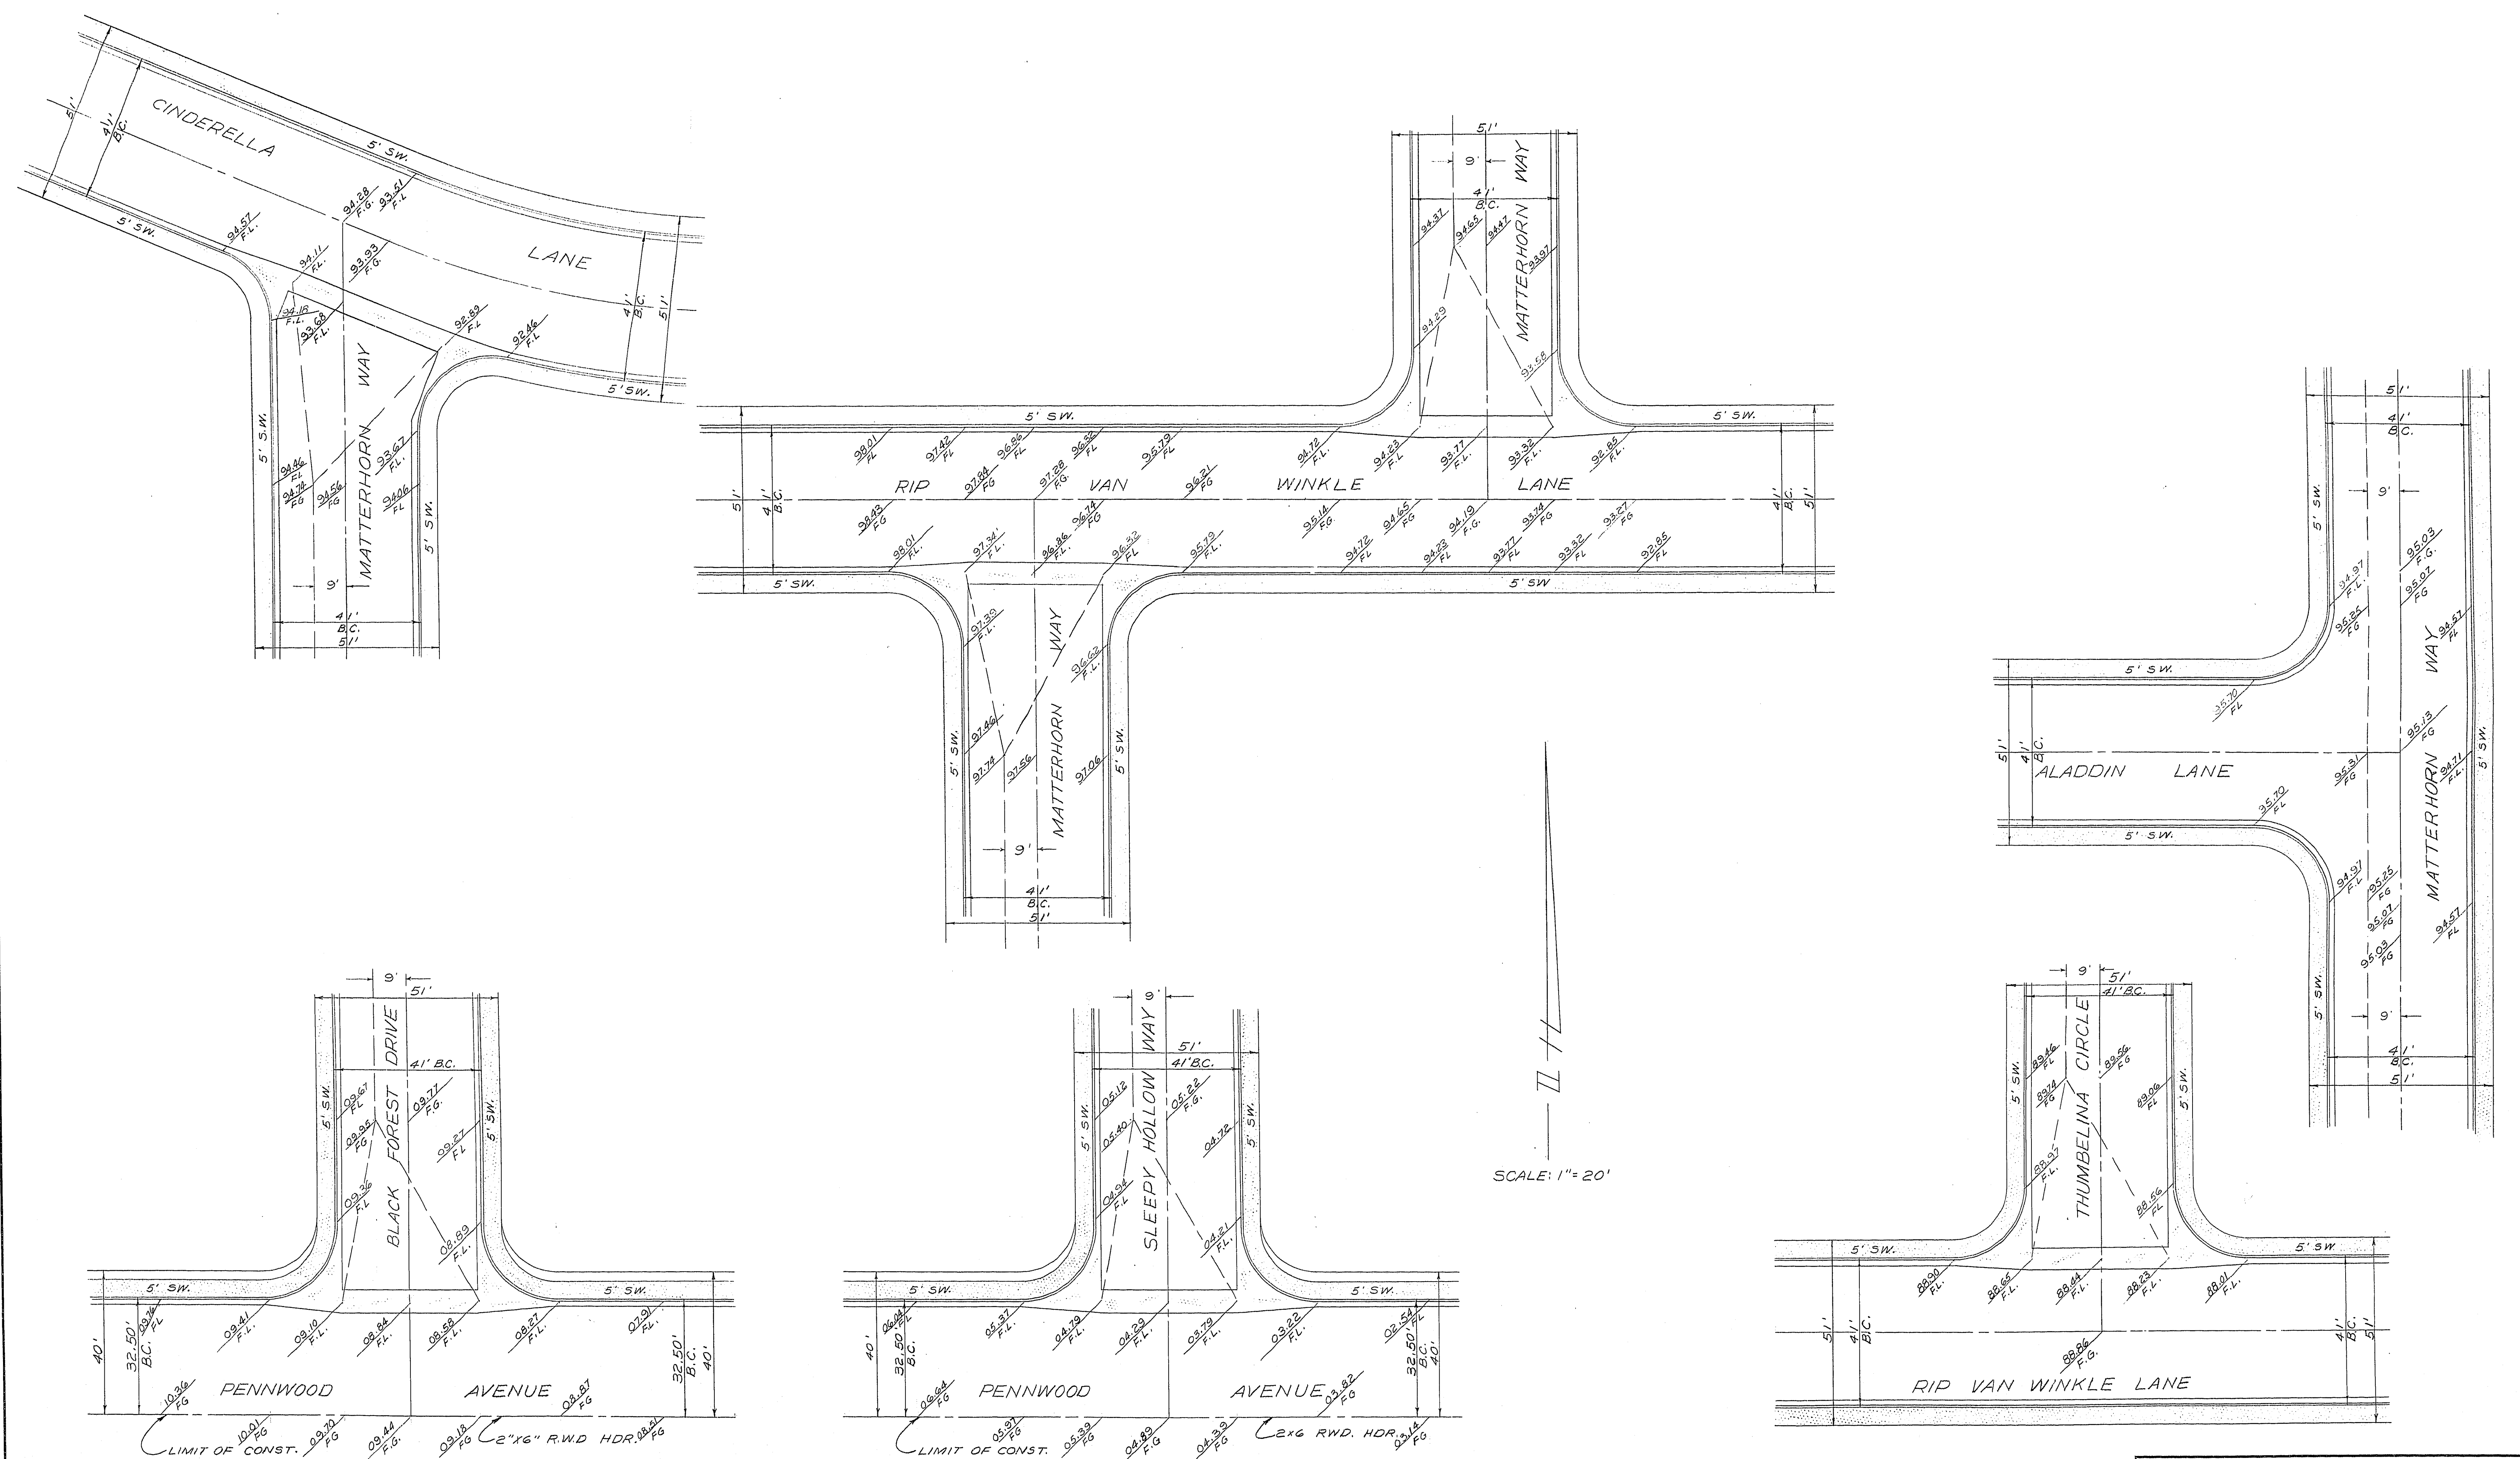

R. Kraemer
4-2-63

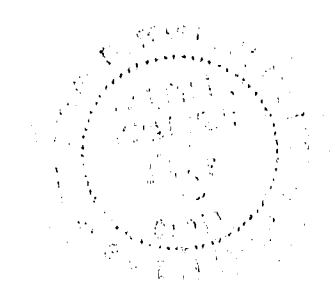

ENCHANTED VILLAGE UNIT No. 3		
CHECKED <i>R.K.</i>	APPROVED <i>R. Kraemer</i>	DRAWN <i>J.M.C.</i>
DATE 2-15-63		DESIGNED
INTERSECTIONS		
SCALE: 1"=20'	SHEET 4 OF 5	
Kraemer Engineering Co. - Las Vegas, Nevada		