


BENCH MARK
 No. 0613402 RIVET IN PLATE AT N.W. CORNER OF 12th ST. AND BONNEVILLE ELEV. 1976.15

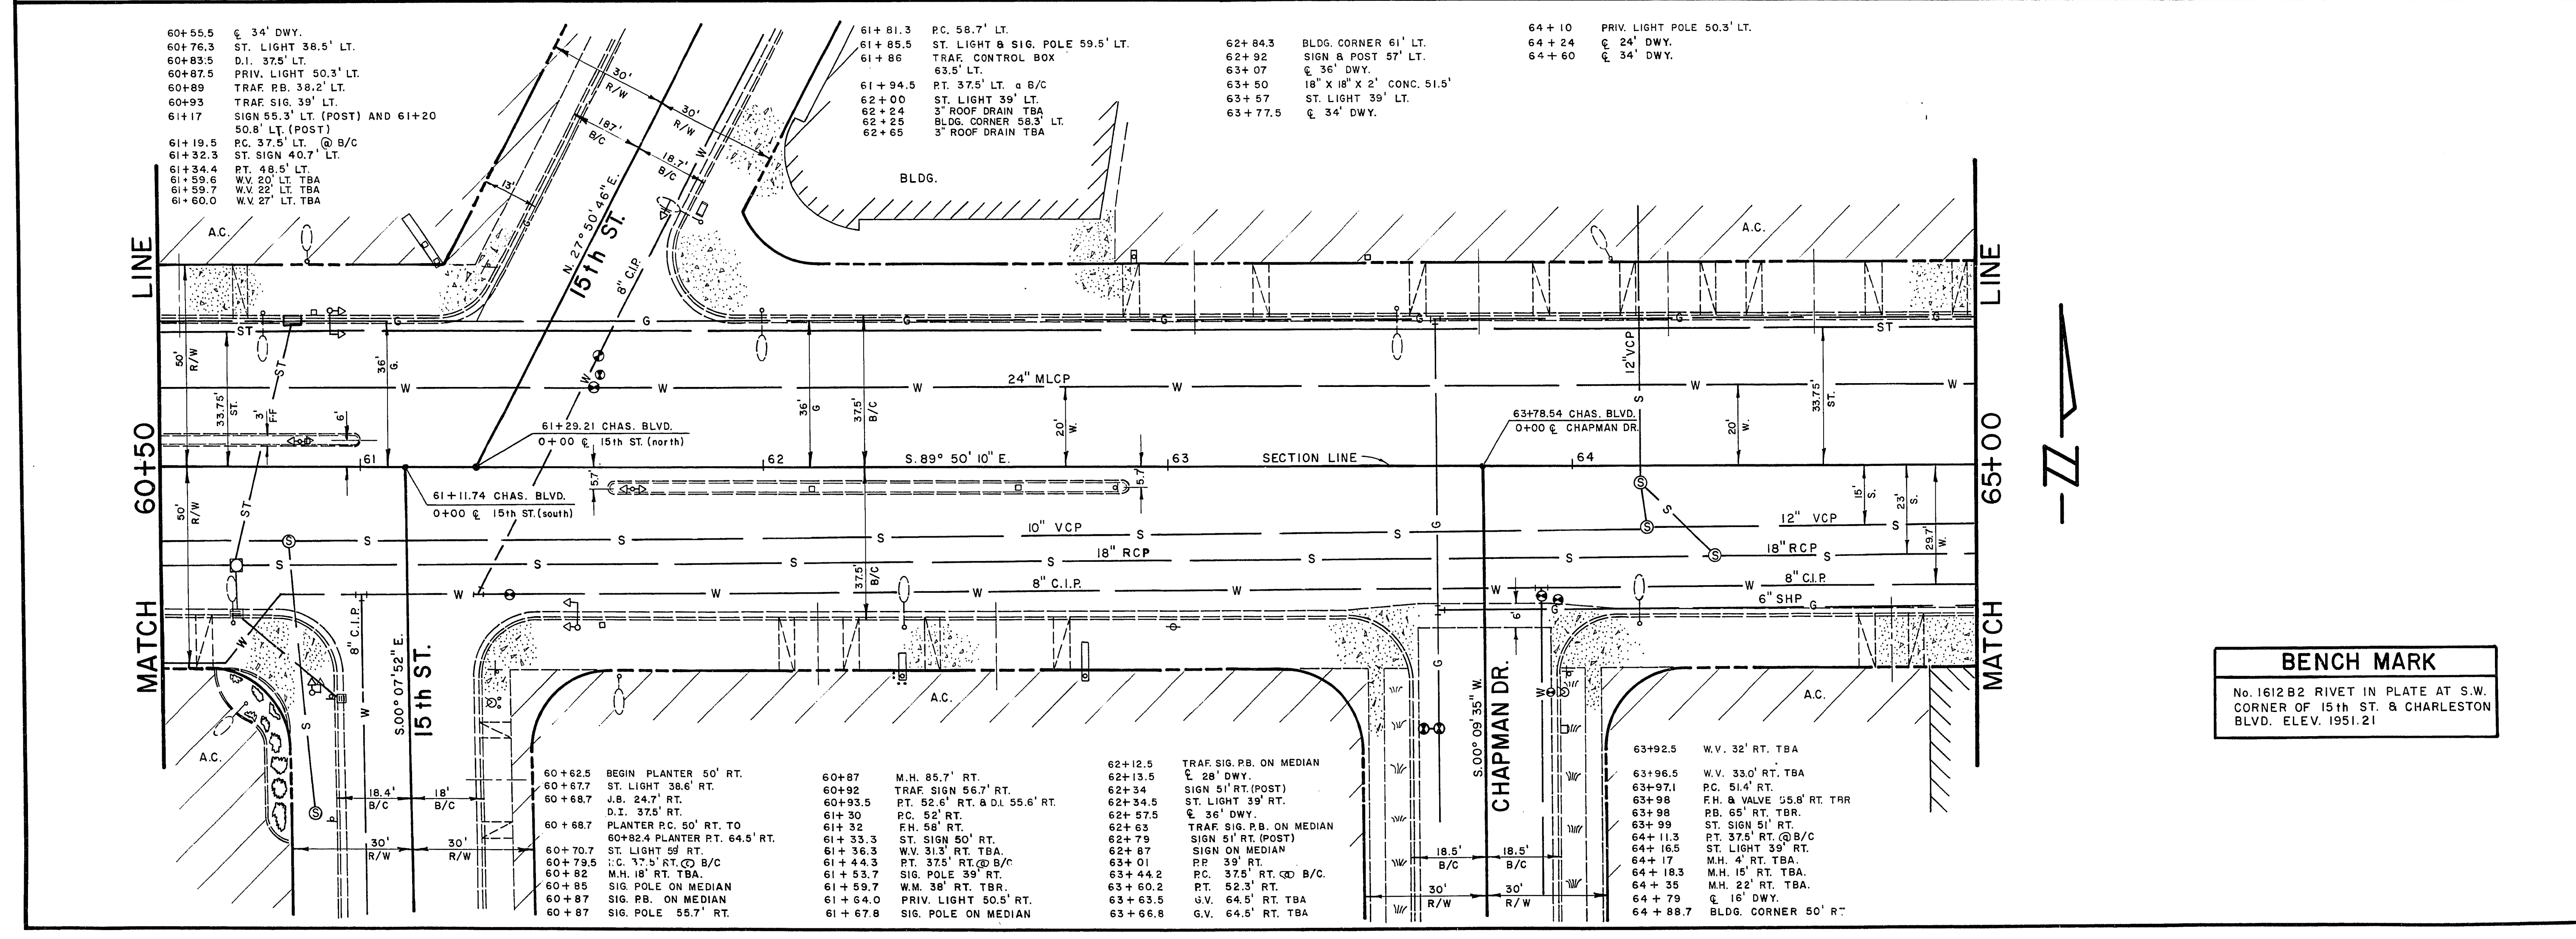

BENCH MARK
 No. 161282 RIVET IN PLATE AT S.W. CORNER OF 15th ST. & CHARLESTON BLVD. ELEV. 1951.21

Scale (h)	1" = 20'
Fid. bk. no.	70-53A
Design by	C. KREHNOVI
Approved by	the Director of Public Services
Scale (v)	N/A
Date	
W.A. no.	0327
Drawn by	A. SMITH
Date	
Revisions	
Date	

Department of Public Services Engineering Design Division
 ABOVE GROUND
 CONSTRUCTION FEATURES
 & UNDERGROUND UTILITIES

EAST CHARLESTON BLVD
 10th ST. TO EASTERN AVE.
 PHASE II

Drawing no. 107V-829C 3/7

17-4-66