



5712

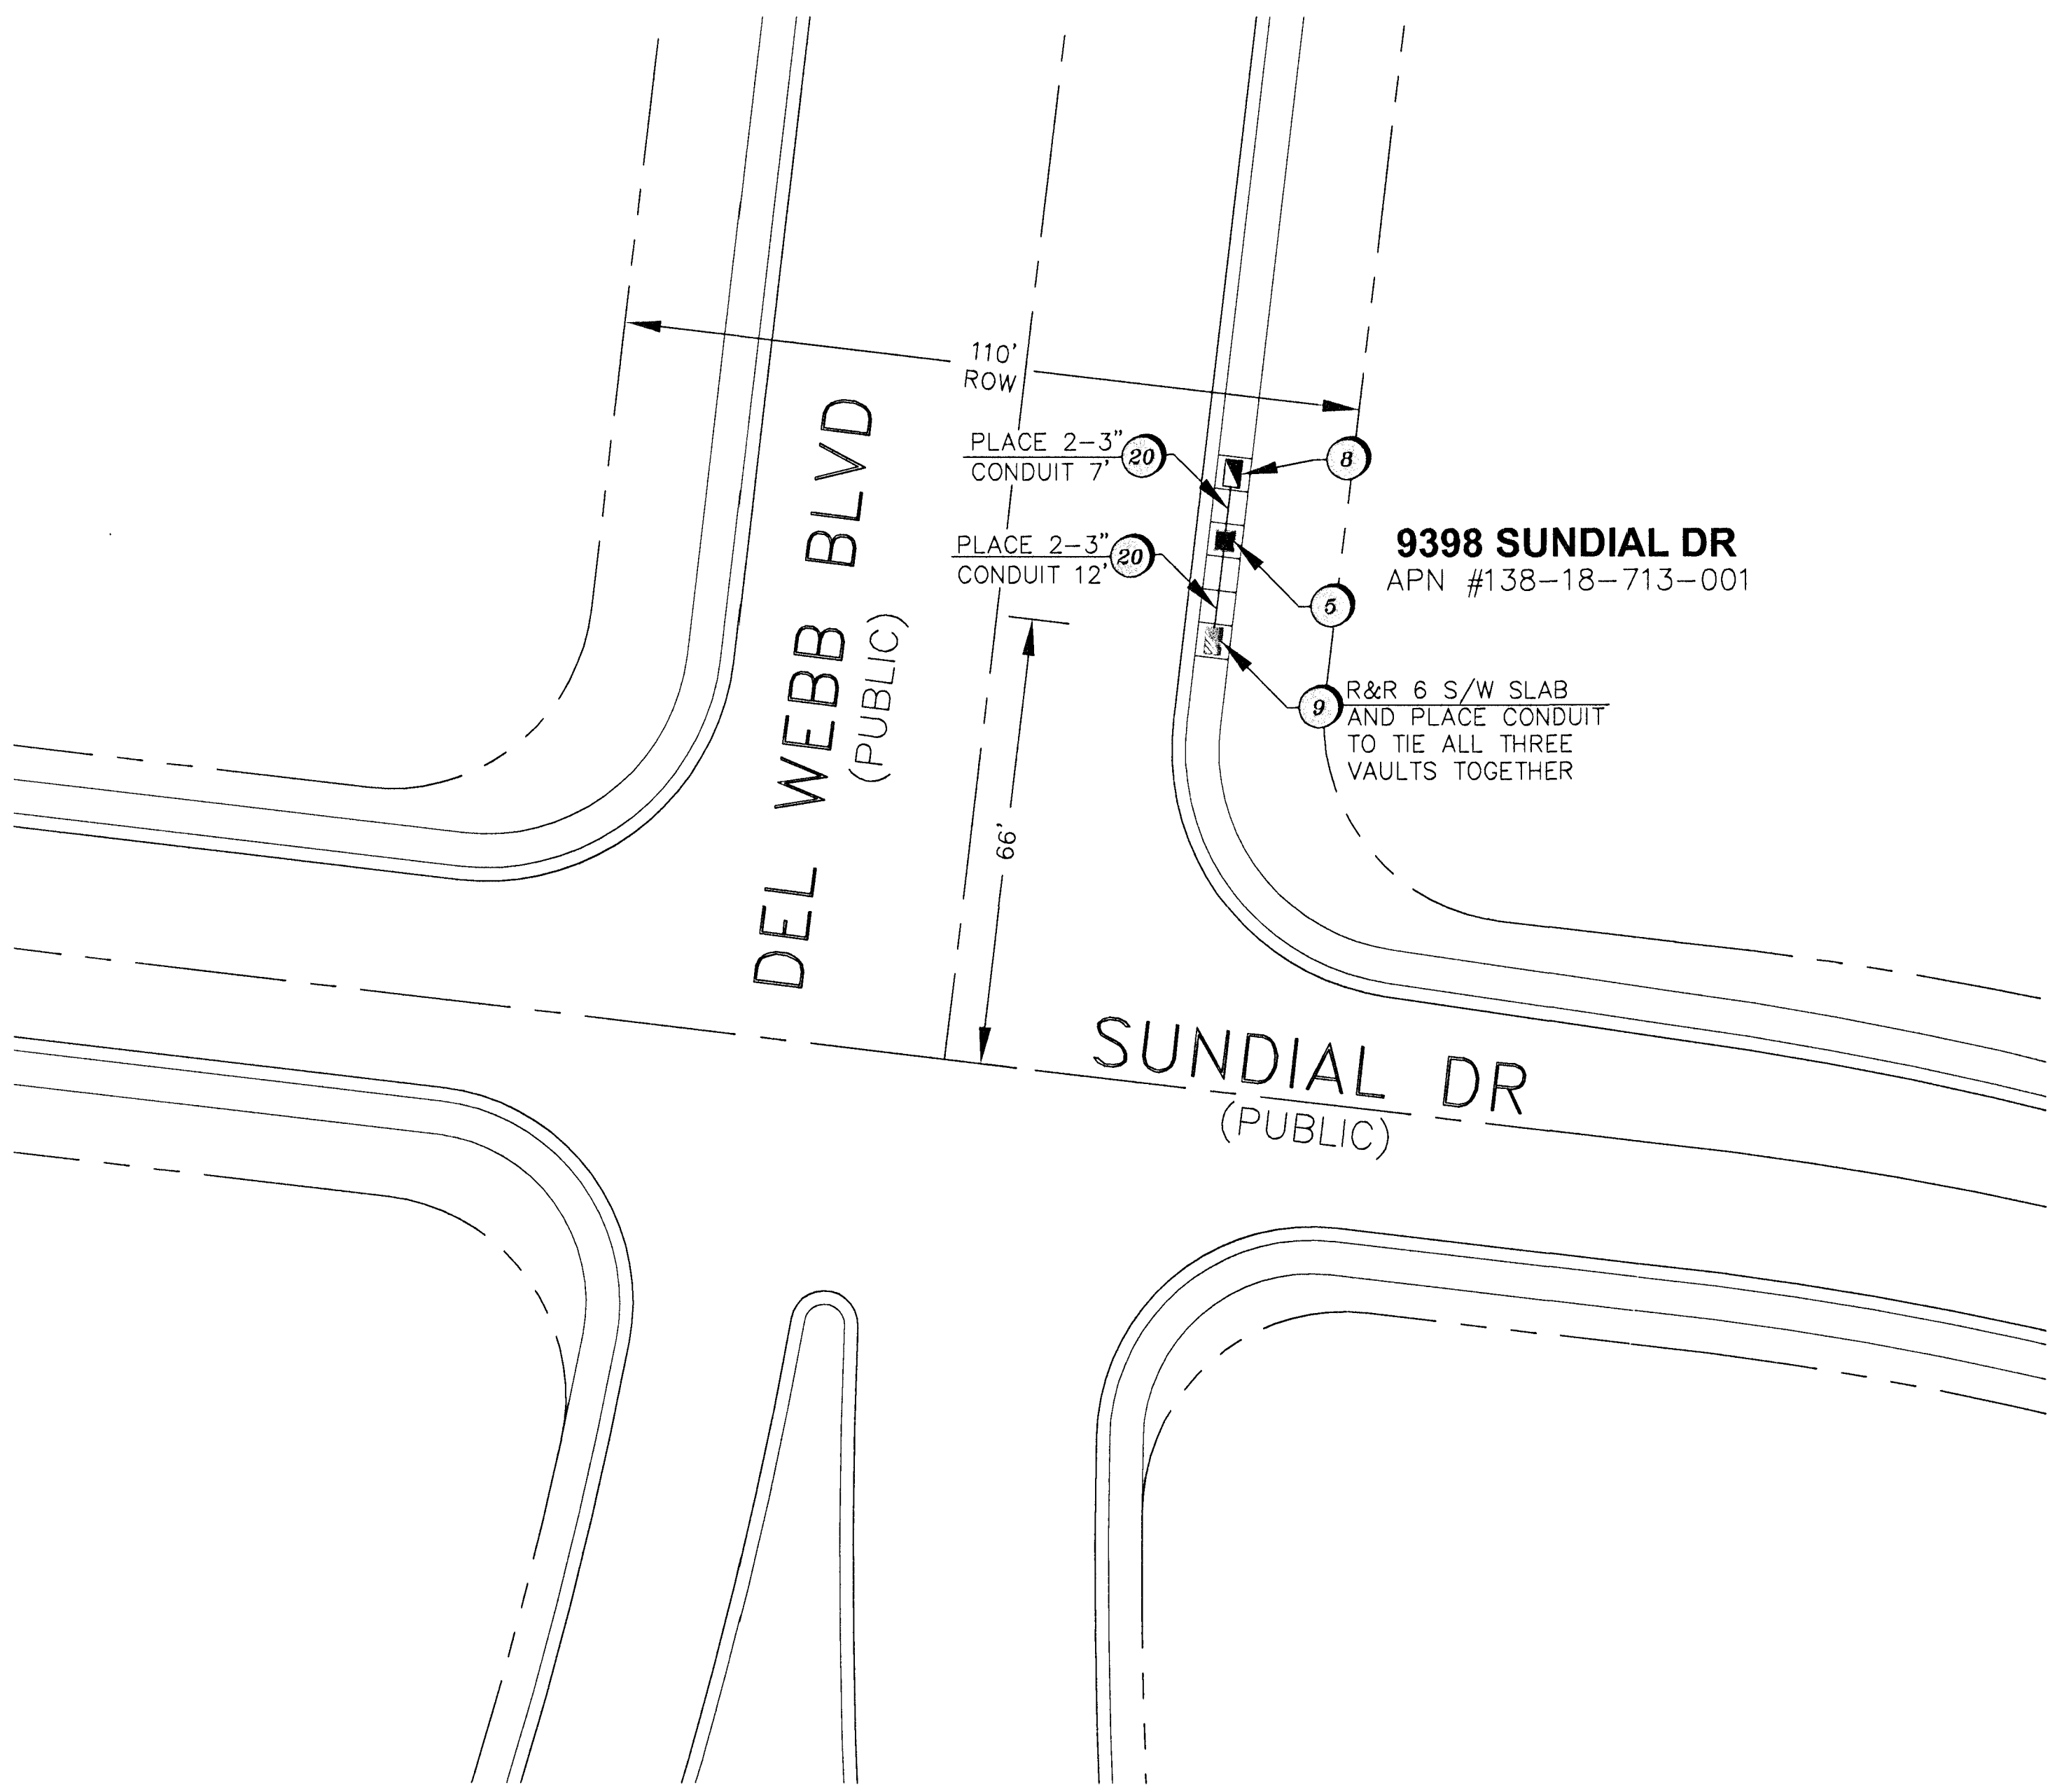

NORTH

LEGEND	
1	R&R X'- S.W. SLAB(S) OR POTHOLE
2	INSTALL NEW B-50 PULL BOX (13"x24"x24")
3	EXISTING B-50 PULL BOX (13"x24"x24")
4	INSTALL B-36 PULL BOX (24"x36"x24")
5	EXISTING B-36 PULL BOX (24"x36"x24")
6	INSTALL NEW B-100 PULL BOX (24"x36"x24")
7	EXISTING B-100 PULL BOX (24"x36"x24")
8	INSTALL NEW T-200 CATV VAULT (30"x48"x36")
9	EXISTING T-200 CATV VAULT (30"x48"x36")
10	INSTALL NEW T-400 CATV VAULT (36"x60"x36")
11	EXISTING T-400 CATV VAULT (36"x60"x36")
12	INSTALL NEW T-600 CATV VAULT (48"x72"x36")
13	EXISTING T-600 CATV VAULT (48"x72"x36")
14	INSTALL NEW CATV PEDESTAL
15	EXISTING CATV PEDESTAL
16	EXISTING TELCO PULL BOX
17	EXISTING NV ENERGY PULL BOX
18	EXISTING TELCO MANHOLE
19	INSTALL RHINO CABINET
20	-C- SIDEWALK/DIRT TRENCH INSTALL
21	-C- ASPHALT/STREET TRENCH INSTALL
22	-B- PROPOSED BORE
23	EXISTING CATV CONDUIT(S)
24	---- RIGHT OF WAY LINE
25	--- LOT/PROPERTY LINE
26	----- EDGE OF PAVEMENT
27	-XOHC- EXISTING OVERHEAD OF FIBER OPTIC CABLE OR COAX
28	-OHC- PROPOSED OVERHEAD INSTALL OF FIBER OPTIC CABLE OR COAX
29	Ⓣ EXISTING TELCO POLE
30	Ⓜ EXISTING POWER COMPANY POLE
31	⊗ EXISTING JOINT POLE
32	⊠ JOINT POLE WITH TRANSFORMER
33	Ⓜ EXISTING NEVADA POWER TRANSFORMER/TRANSFORMER PAD
34	Ⓜ COX POWER SUPPLY (49"x24"x52")
35	⊕ RISER POLE/QUADRANT DETAIL RISER OWNERSHIP NOTED (C)CATV (T)TELCO
36	+++ RAILROAD
37	✕ EXISTING FACILITIES TO BE REMOVED OR ABANDONED
38	Ⓜ EXISTING MANHOLE
39	--- U.G. FIBER OR COAX PULL

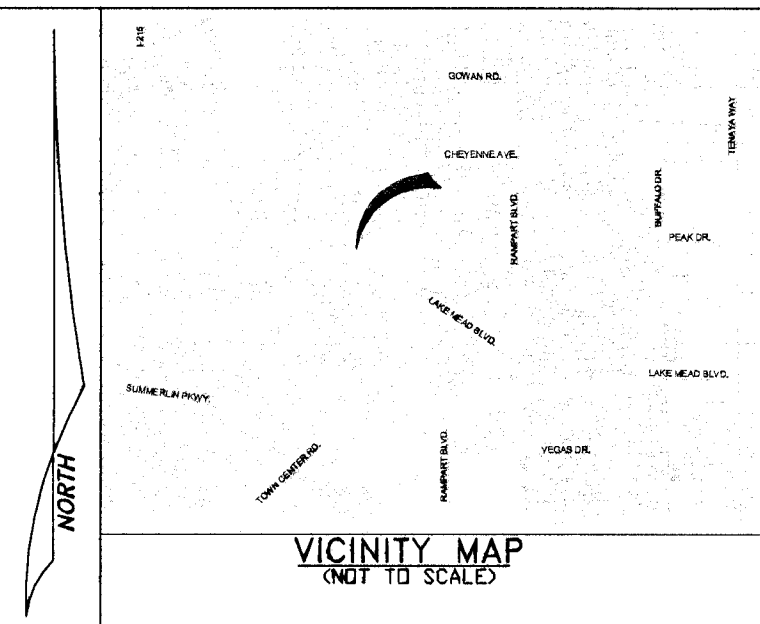


REVISIONS			
REV	DESCRIPTION	DATE	BY
1			
2			
ALL CONSTRUCTION AND MATERIALS SHALL BE IN ACCORDANCE WITH THE "UNIFORM STANDARD SPECIFICATIONS FOR PUBLIC WORKS CONSTRUCTION OF SITE IMPROVEMENTS, CLARK COUNTY AREA, NEVADA" LATEST ISSUE, AND OTHER APPLICABLE APPROVED STANDARDS ISSUED BY THE CONTROLLING AGENCY; ALL LOCAL CITY CODES AND ORDINANCES APPLICABLE.

Approved for Construction
THIS APPROVAL IS FOR WORK IN CLV R/W OR CLV EASEMENTS ONLY. OBTAINING PERMISSIONS OR EASEMENTS FOR WORK SHOWN ON PRIVATE PROPERTY IS THE RESPONSIBILITY OF THE UTILITY.
[Signature] 3/12/2012
APPROVAL DATE

PROJECT #	9086-20
DRAWN BY	CMR
DATE	2/24/12
SCALE	1"=20'
NOTE	
W.O. #	40520120000CF86984
PLANNER CELL #	210-7205
APPROVED BY:	YON HARRIS

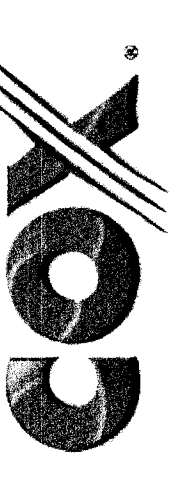

1700 Vegas Drive
Las Vegas, Nevada 89106
Tel: 702/545-1606
Fax: 702/545-2806

DISCLAIMER NOTE

UTILITY LOCATIONS SHOWN HEREON ARE APPROXIMATE ONLY. IT SHALL BE THE CONTRACTOR'S RESPONSIBILITY TO DETERMINE THE EXACT HORIZONTAL AND VERTICAL LOCATION OF ALL EXISTING UNDERGROUND AND OVERHEAD UTILITIES PRIOR TO COMMENCING CONSTRUCTION. NO REPRESENTATION IS MADE THAT ALL EXISTING UTILITIES ARE SHOWN HEREON. THE ENGINEER ASSUMES NO RESPONSIBILITY FOR UTILITIES NOT SHOWN OR UTILITIES NOT SHOWN IN THEIR PROPER LOCATION.

Avoid cutting underground utility lines. It's costly.

Call before you Dig
OR 1-800-227-2800
UNDERGROUND SERVICE (USA)

Avoid overhead power line contact

Call before you OVERHEAD
1-702-227-2929
NEVADA POWER ENVIRONMENT AND SAFETY SERVICES DEPARTMENT

AND IF YOU UNDERGROUND BURY SIGNAL SYSTEMS AND STREET LIGHTS SYSTEMS, IT'S COSTLY. YOU DO UNDERGROUND

Call before you Dig
1-702-465-7511
CLARK COUNTY TRAFFIC OPERATIONS
1-702-432-5500
LAS VEGAS AREA CONTROLLED TRAFFIC SYSTEM

TOTAL BORE	-
TOTAL DIRT TRENCH	30'
TOTAL ASPHALT TRENCH	-
TOTAL TRENCH	30'
SIDEWALK REMOVAL/REPAIR	-
TOTAL S/W PANELS	6
TOTAL LINEAR FOOTAGE	30'

CITY OF LAS VEGAS
731 SOUTH FOURTH STREET
LAS VEGAS, NEVADA 89101
(702) 229-6501



PROJECT LOCATION
SHEET NO. 1

SUB-CONTRACTOR
3040 MARCO STREET, LAS VEGAS, NEVADA 89115
CITY NOTES: 44752

DEL WEBB & SUNDIAL
CLOVER CABLE
CLV #10715748-CB-C