
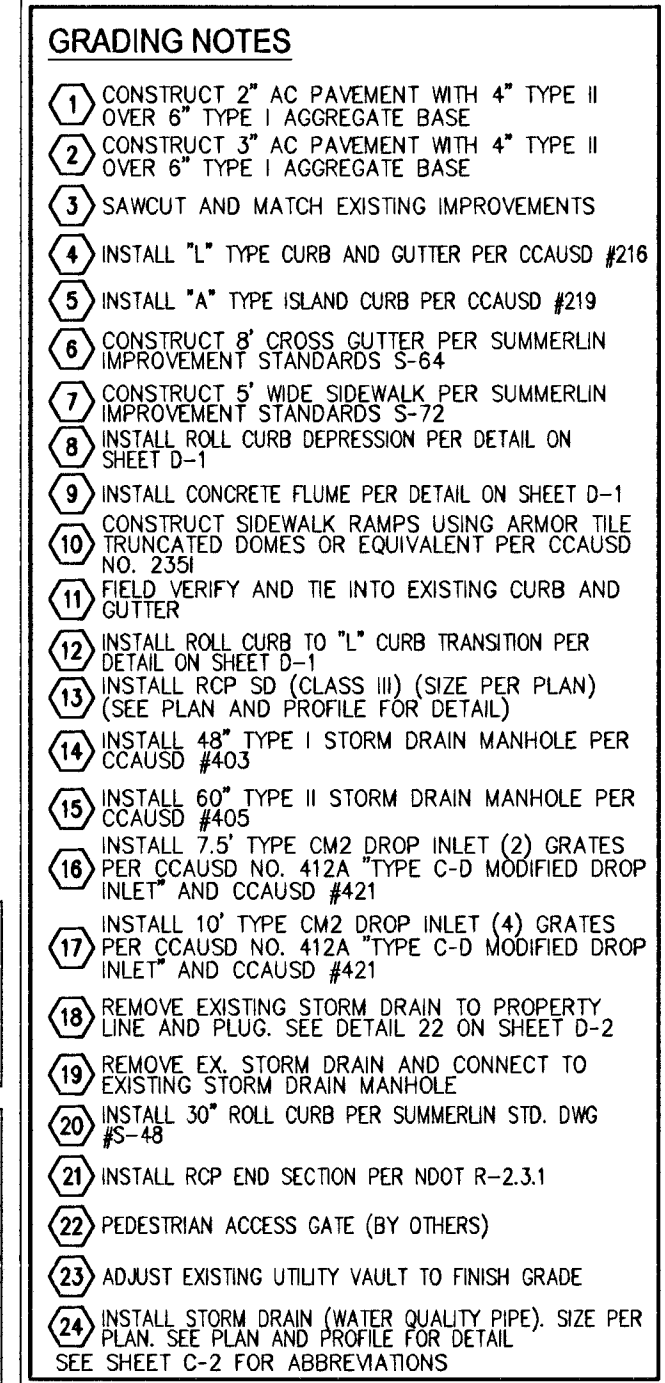


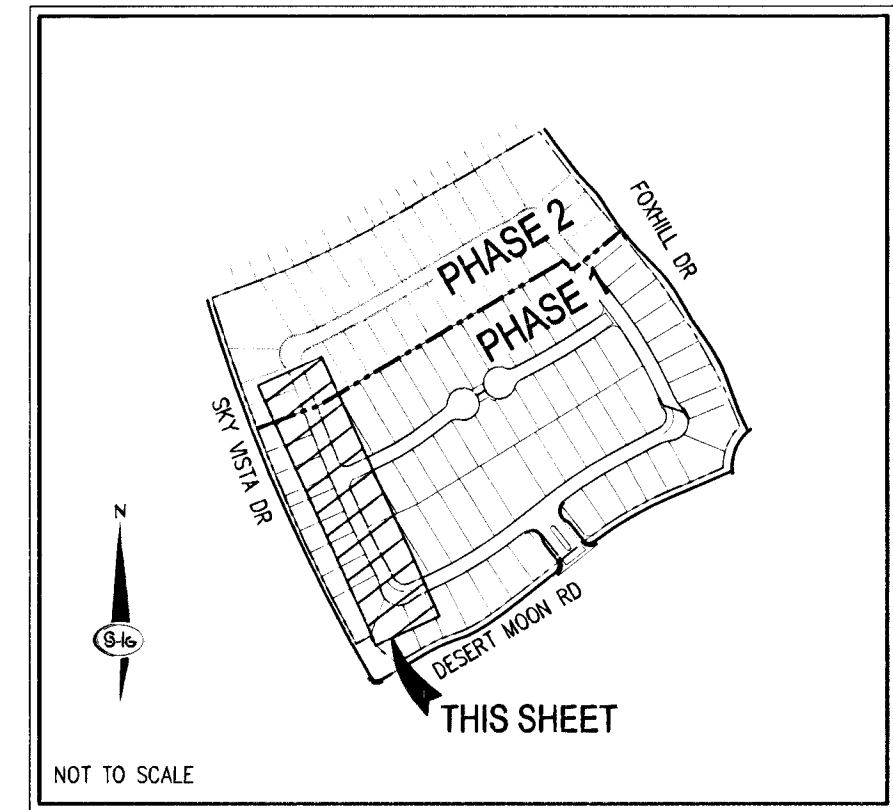

ALL SEWER/ STORM DRAINS CROSSING WATER LINES MUST CONFORM TO SECTION 2.22 OF THE UNIFORM DESIGN AND CONSTRUCTION STANDARDS FOR POTABLE WATER SYSTEMS (UDACS) FOR WATER AND STORM MAIN CROSSINGS AND CLEARANCES.

BENCHMARK
 RIVET & PLATE IN TOP OF CURB IN THE SOUTHEAST
 CORNER OF DESERT MOON ROAD & DESERT SUNRISE
 ROAD, 7LV0934SW6A
 NAVD 88 ELEVATION = 1006.289 METERS = 3301.47 FEET

BASIS OF BEARING

NORTH 05°59'55" WEST, BEING THE BEARING OF THE WEST LINE OF SECTION 34, TOWNSHIP 20 SOUTH, RANGE 59 EAST, W.D.M., CITY OF LAS VEGAS, CLARK COUNTY, NEVADA, AS SHOWN BY MAP THEREOF ON FILE IN BOOK 143, PAGE 47 OF PLATS IN THE CLARK COUNTY RECORDER'S OFFICE, NEVADA.

APPROVED FOR CONSTRUCTION

De Meade

LAS VEGAS VALLEY WATER DISTRICT ENGINEERING SERVICES MANAGER

PROJECT NO. 120993 DATE 12/10/12

SUMMERLIN

SUMMERLIN RESIDENTIAL DESIGN REVIEW COMMITTEE _____ DATE _____

THIS SIGNATURE IS LIMITED TO APPROVAL OF THESE DOCUMENTS FOR CONFORMANCE TO THE DESIGN INTENT OF THE APPLICABLE DESIGN CRITERIA. NEITHER SUMMERLIN NOR THE SUMMERLIN RESIDENTIAL DESIGN REVIEW COMMITTEE ASSUMES RESPONSIBILITY FOR PLAN CONFORMANCE WITH APPLICABLE LAWS, ORDINANCES, AND CODES. *11-46516*

**SLATER
HANIFAN
GROUP**
CONSULTING ENGINEERS & PLANNERS
PHONE (702) 284-5300
FAX (702) 284-5389
ARVILLE STREET #216, LAS VEGAS, NV 89118

[illegible]

LENNAR®
ESPERANZA PHASE 1
PLAN AND PROFILE V

174 174 R59	DATE: 11/29/12 DRAFTER: BCC DESIGNER: BCC CHECKED: STS PROJECT NO. LEN1201.000  P-5 SHEET 13 OF 18
---	---

\\net1201-000 sum v23 parcel m\dwg\improv\phase 1\en1201-000 phase1-p1.dwg 12/3/2012 12:04 PM Brian Chapman