


COMMUNICATIONS DISTRIBUTION CABLE ASSEMBLY (CDCA)

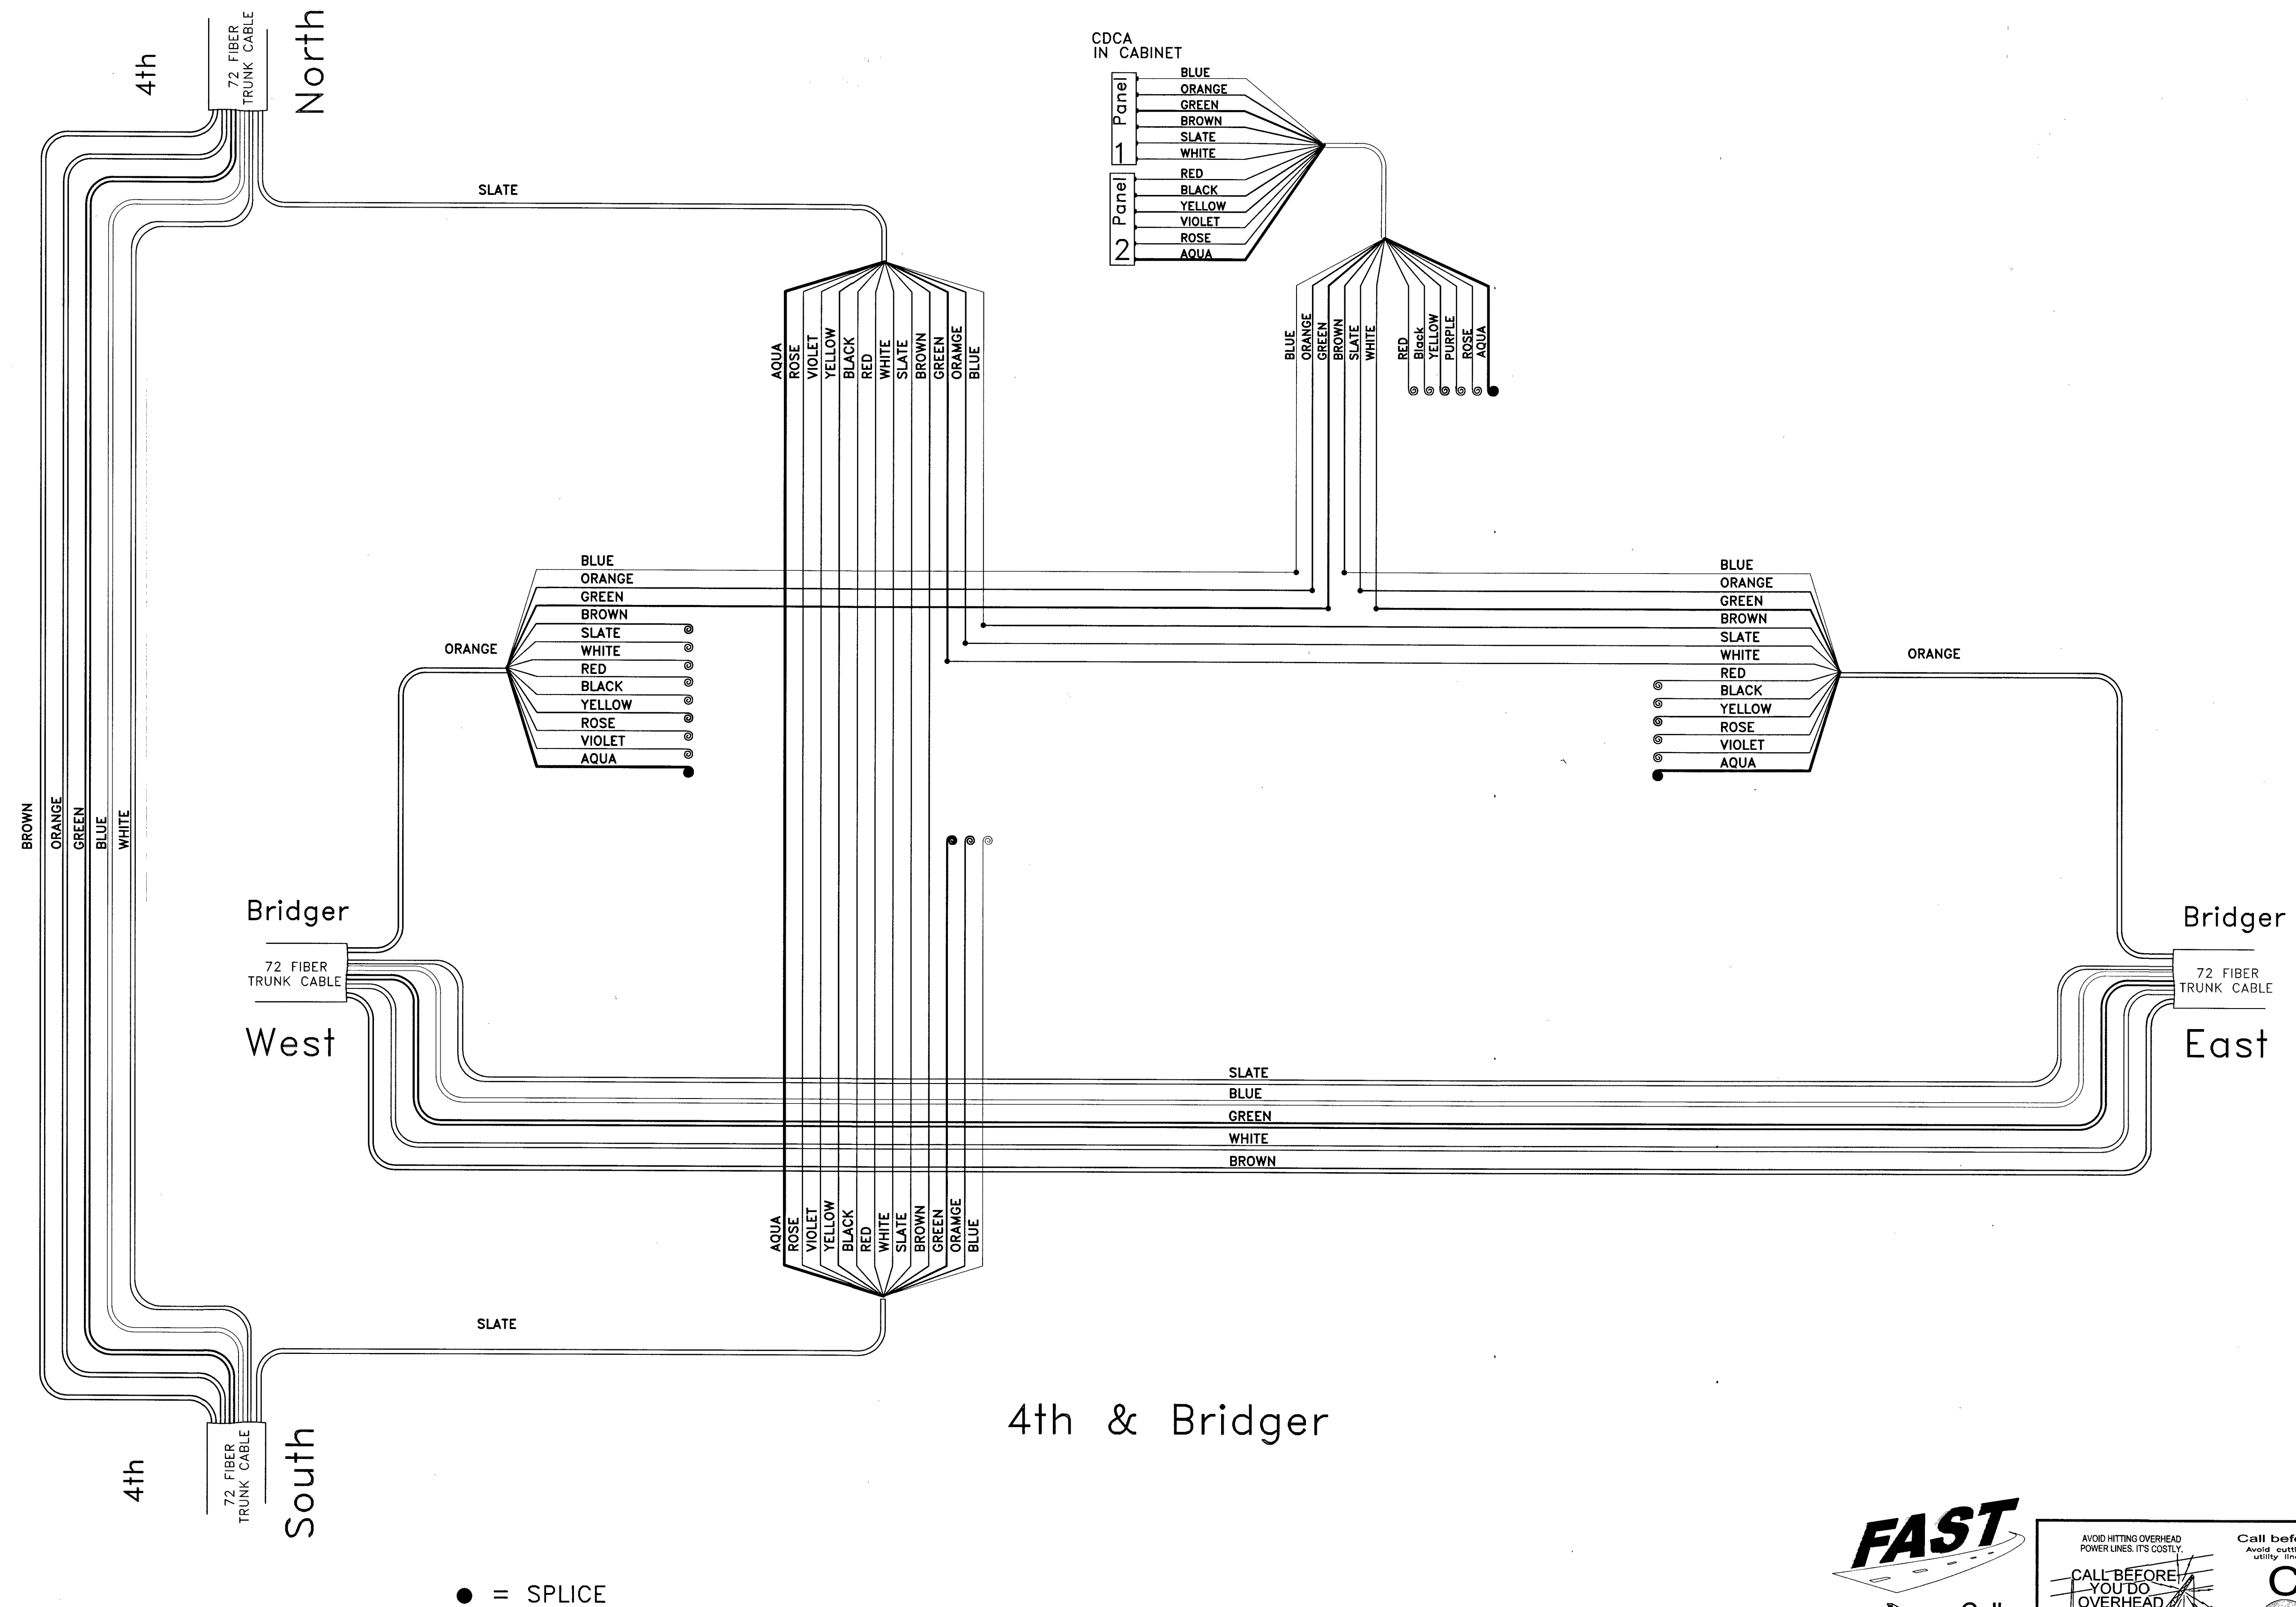

● = SPLICE

FAST



Call
before you
UnderGround
1-702-432-5300
FREEWAY AND ARTERIAL
SYSTEM OF TRANSPORTATION

AVOID HITTING OVERHEAD
POWER LINES. IT'S COSTLY.


**CALL BEFORE
YOU DO
OVERHEAD**



1-702-227-2929

Call before you Dig
 Avoid cutting underground
 utility lines. It's costly.

Call
811

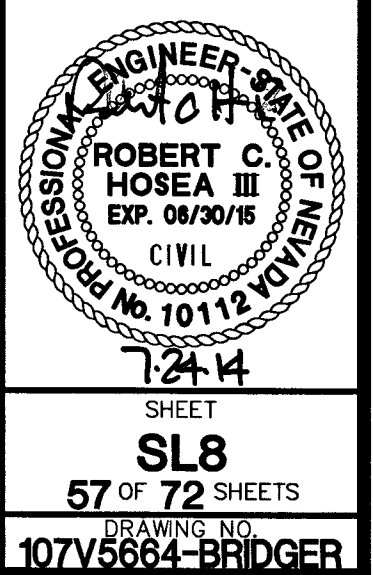

PUBLIC WORKS DEPARTMENT
333 N. RANCHO DRIVE
LAS VEGAS, NV 89106
702-229-6272

 **vtm**
2727 SOUTH RAINBOW BOULEVARD
LAS VEGAS, NEVADA 89146-5148
PH. (702) 873-7550
FAX (702) 362-2597
WEB SITE WWW.VTMV.COM

**FIBER OPTIC
SPLICE DIAGRAM
4TH STREET**

**DOWNTOWN PEDESTRIAN & BICYCLE IMPROVEMENTS
BRIDGER AVENUE
MAIN STREET TO 6TH STREET**

DRAWN BY:	VTN	JULY 2014
DESIGNED BY:	VTN	JULY 2014
CHECKED BY:	VTN	JULY 2014
PROJECT NO:	7350	SCALE HORIZ. N/A VERT. N/A

H:\7350\Sheet Set\Bridger Avenue-Splice Diagram-SL7-SL8.dwg(jambdini; Jul 23, 2014 - 3:53pm