

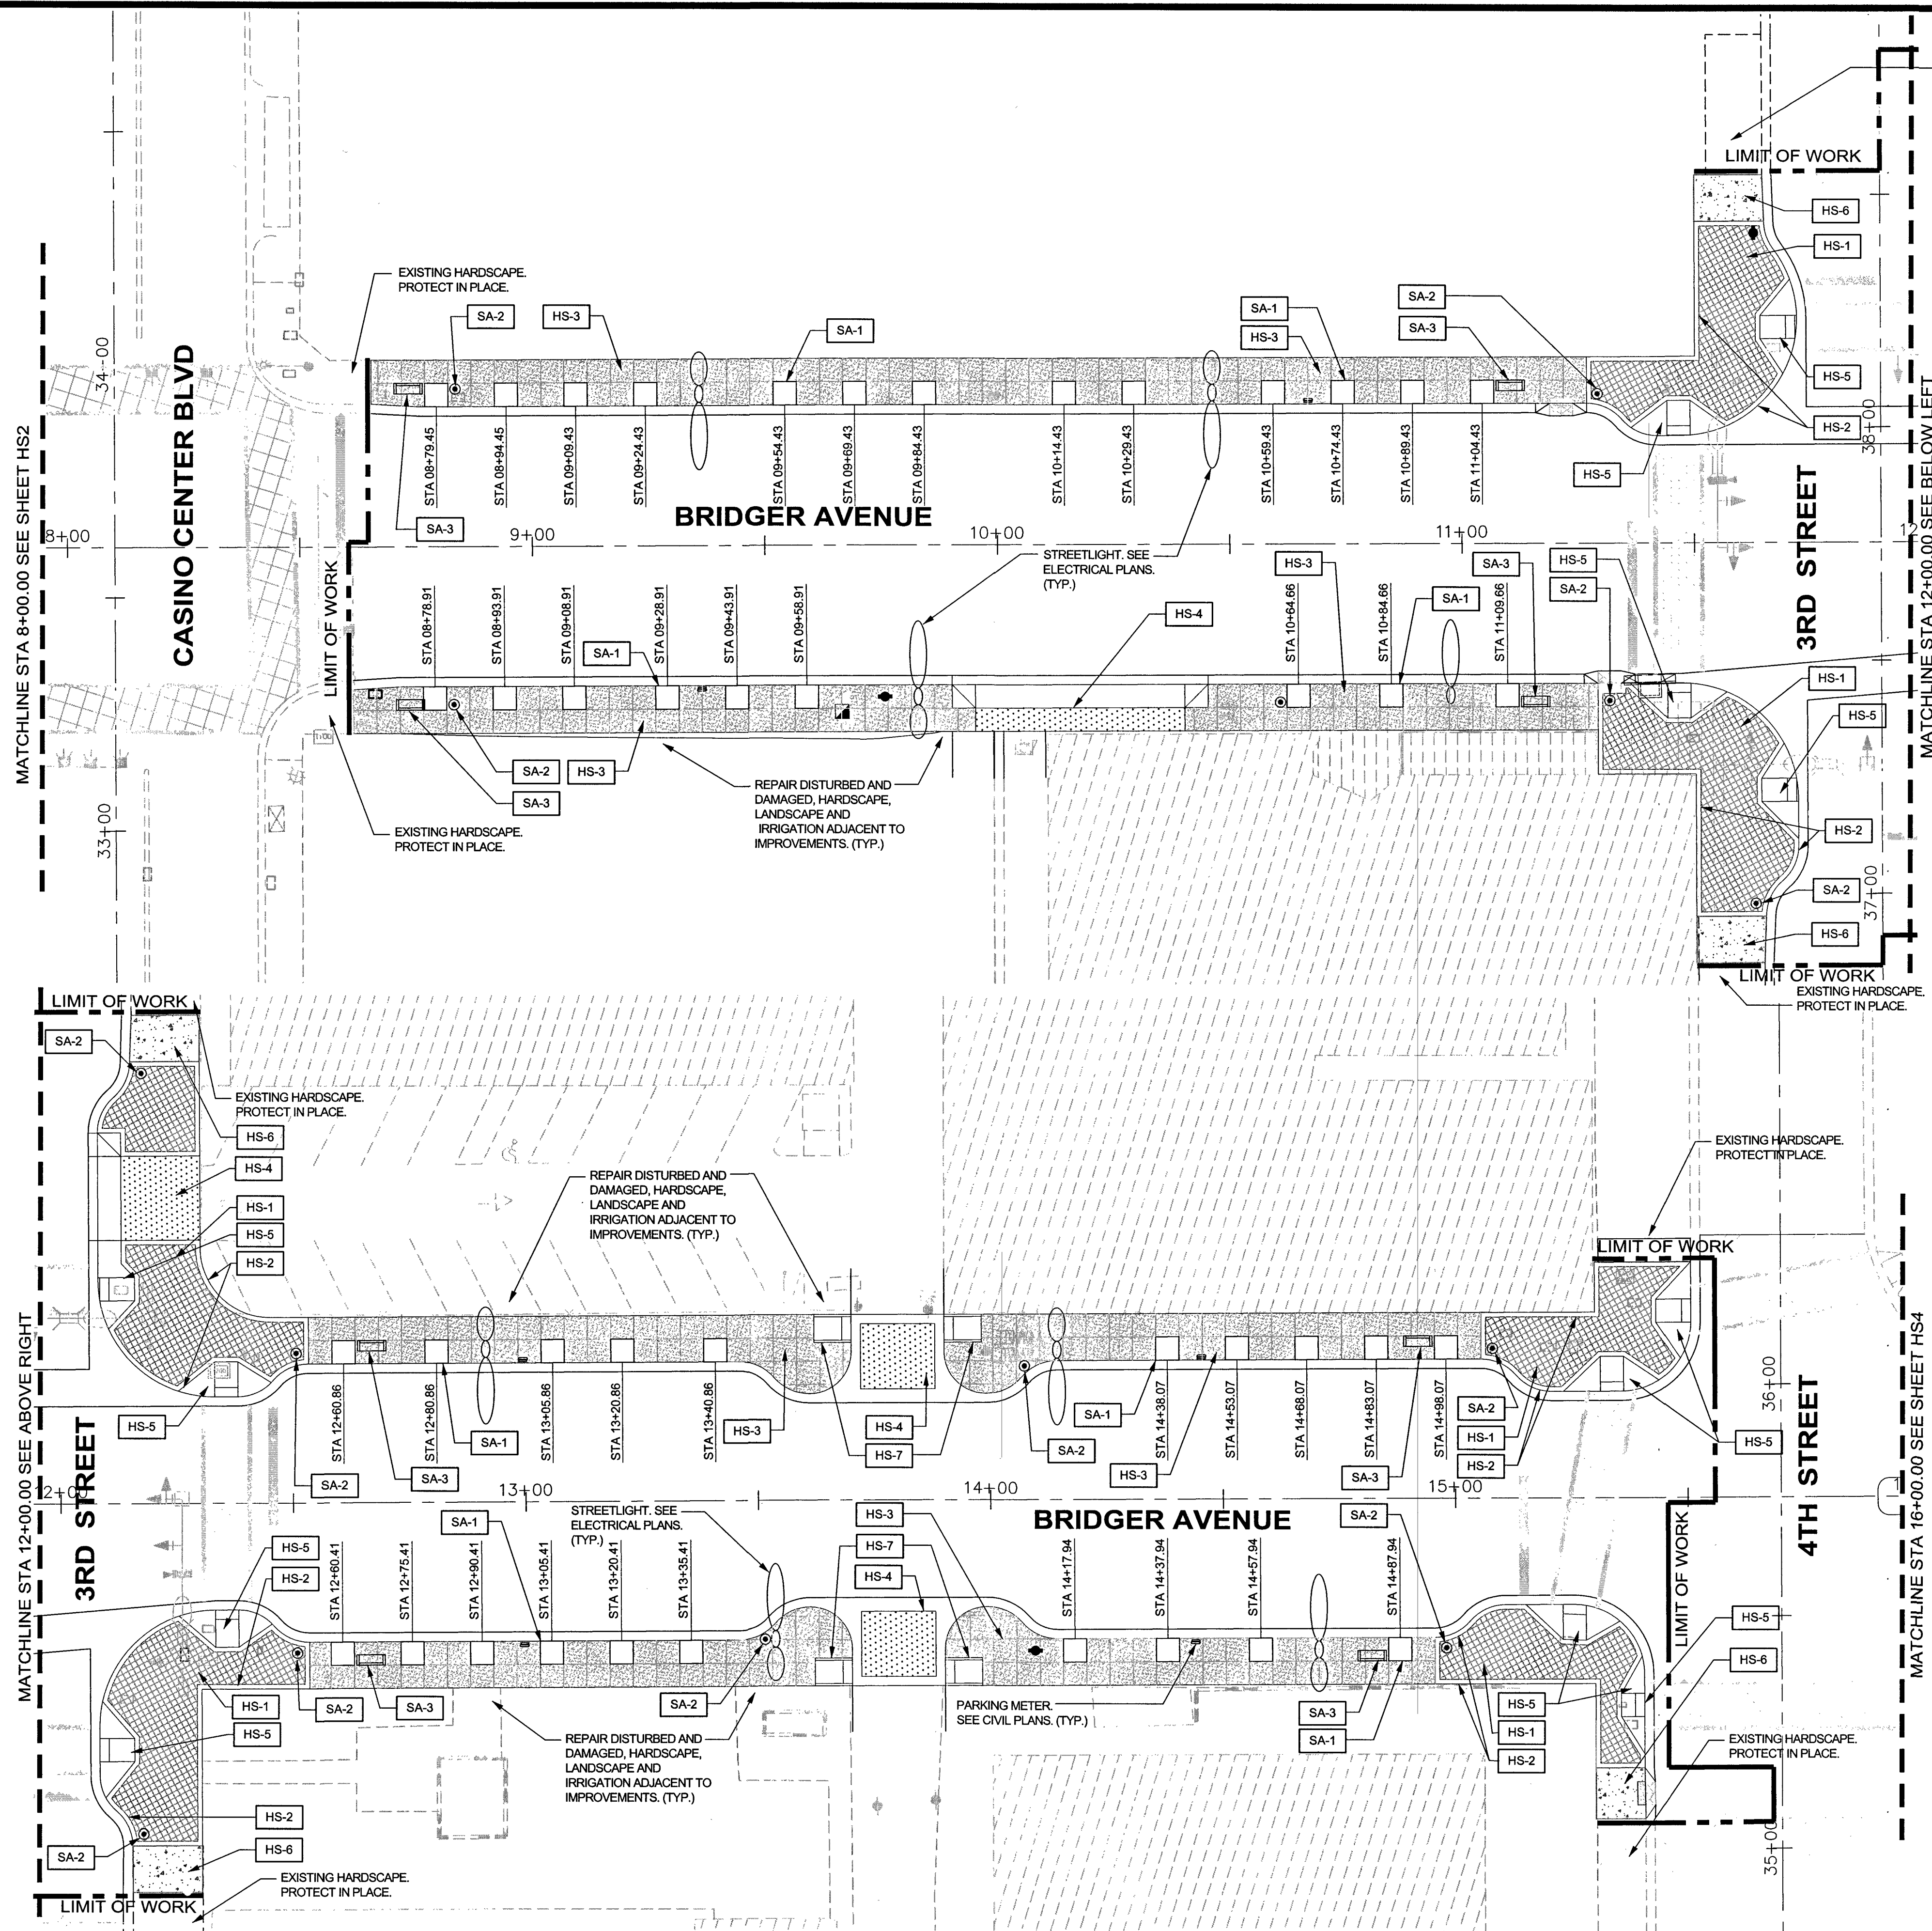


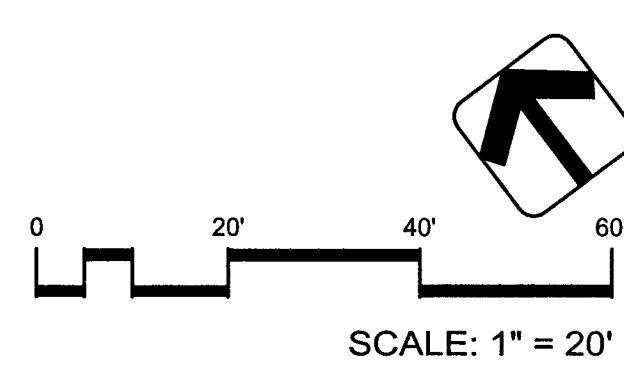

NOTES:
SEE SHEET HS1 FOR HARDSCAPE LEGEND AND NOTES.

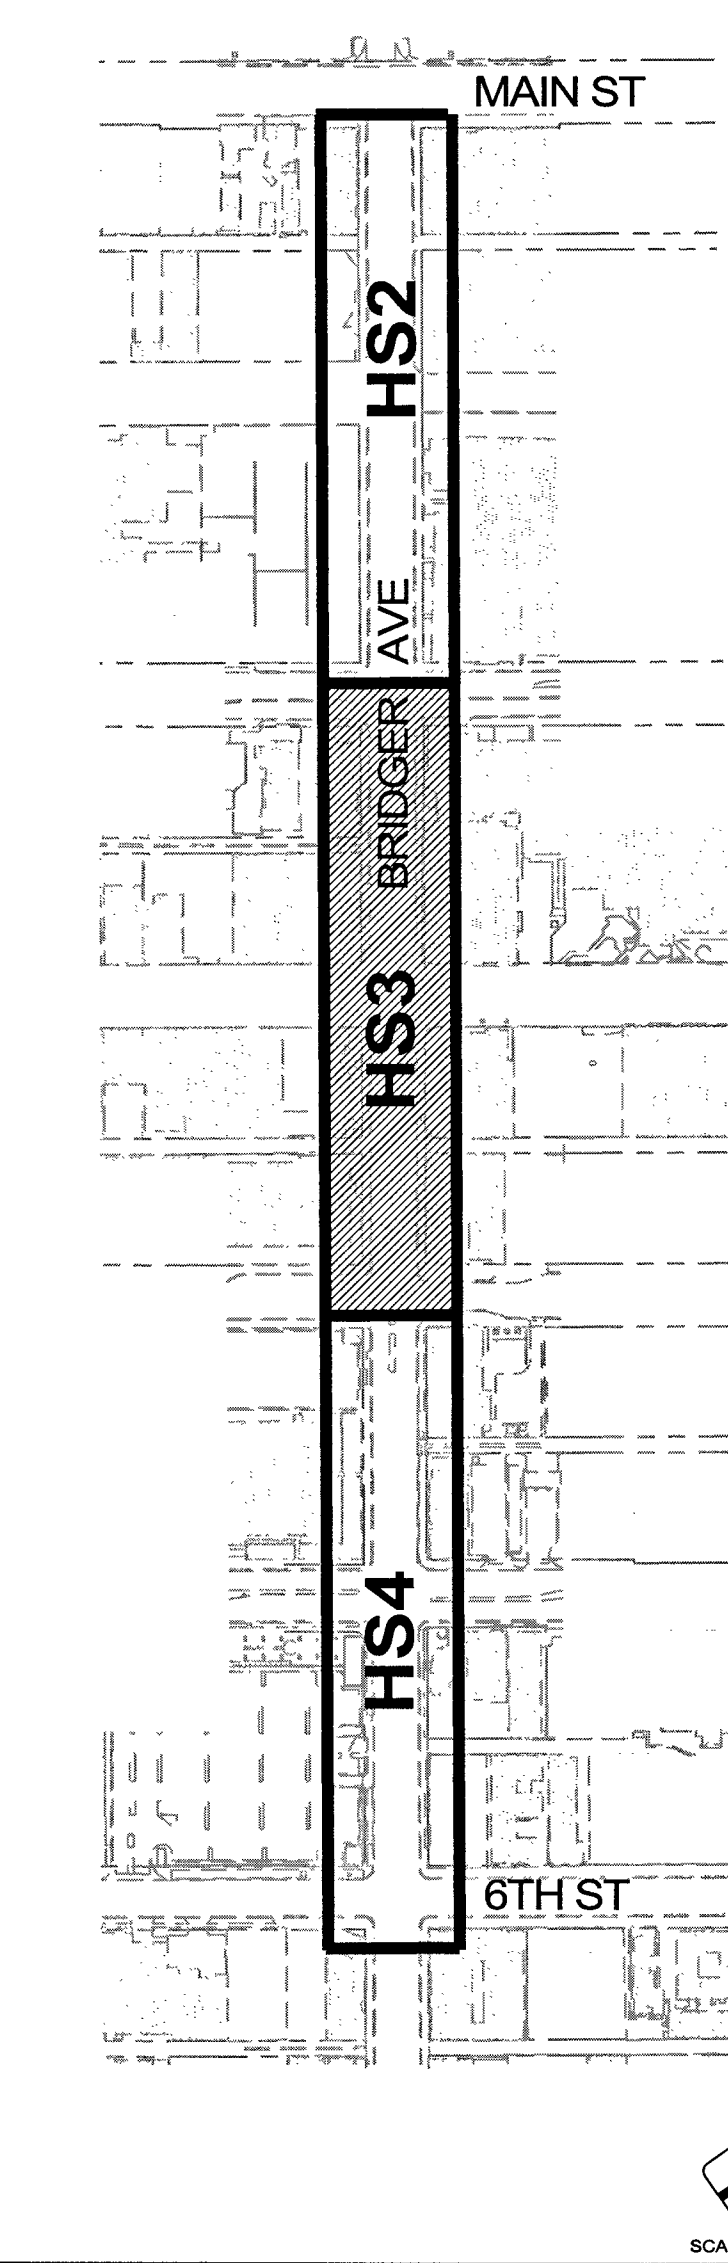

FAST
Call before you Dig
UnderGround
1-702-432-5300
FREEWAY AND ARTERIAL
SYSTEM OF TRANSPORTATION

southwick
LANDSCAPE ARCHITECTS
1700 W Horizon Ridge Pkwy, Suite 203
Henderson NV 89012
702.597.3108
www.southwickla.com

AVOID HITTING OVERHEAD
POWER LINES. IT'S COSTLY.
CALL BEFORE
YOU DO
OVERHEAD
1-702-227-2929

Call before you Dig
Avoid cutting underground
utility lines. It's costly.
Call 811

PUBLIC WORKS DEPARTMENT 2227 SOUTH RAINBOW BOULEVARD LAS VEGAS, NV 89106 702-223-6272		HARDSCAPE PLAN STA 8+00.00 TO STA 16+00.00 BRIDGER AVENUE		DOWNTOWN PEDESTRIAN & BICYCLE IMPROVEMENTS BRIDGER AVENUE MAIN STREET TO 6TH STREET	
DRAWN BY: CD	JULY 2014	DESIGNED BY: CD	JULY 2014	CHECKED BY: SWS	JULY 2014
PROJECT NO:	11-038	SCALE:	AS NOTED	SHEET	HS3
DRAWING NO:	107V5664-BRIDGER	60 OF 72 SHEETS			
DATE		BY		REVISION	