



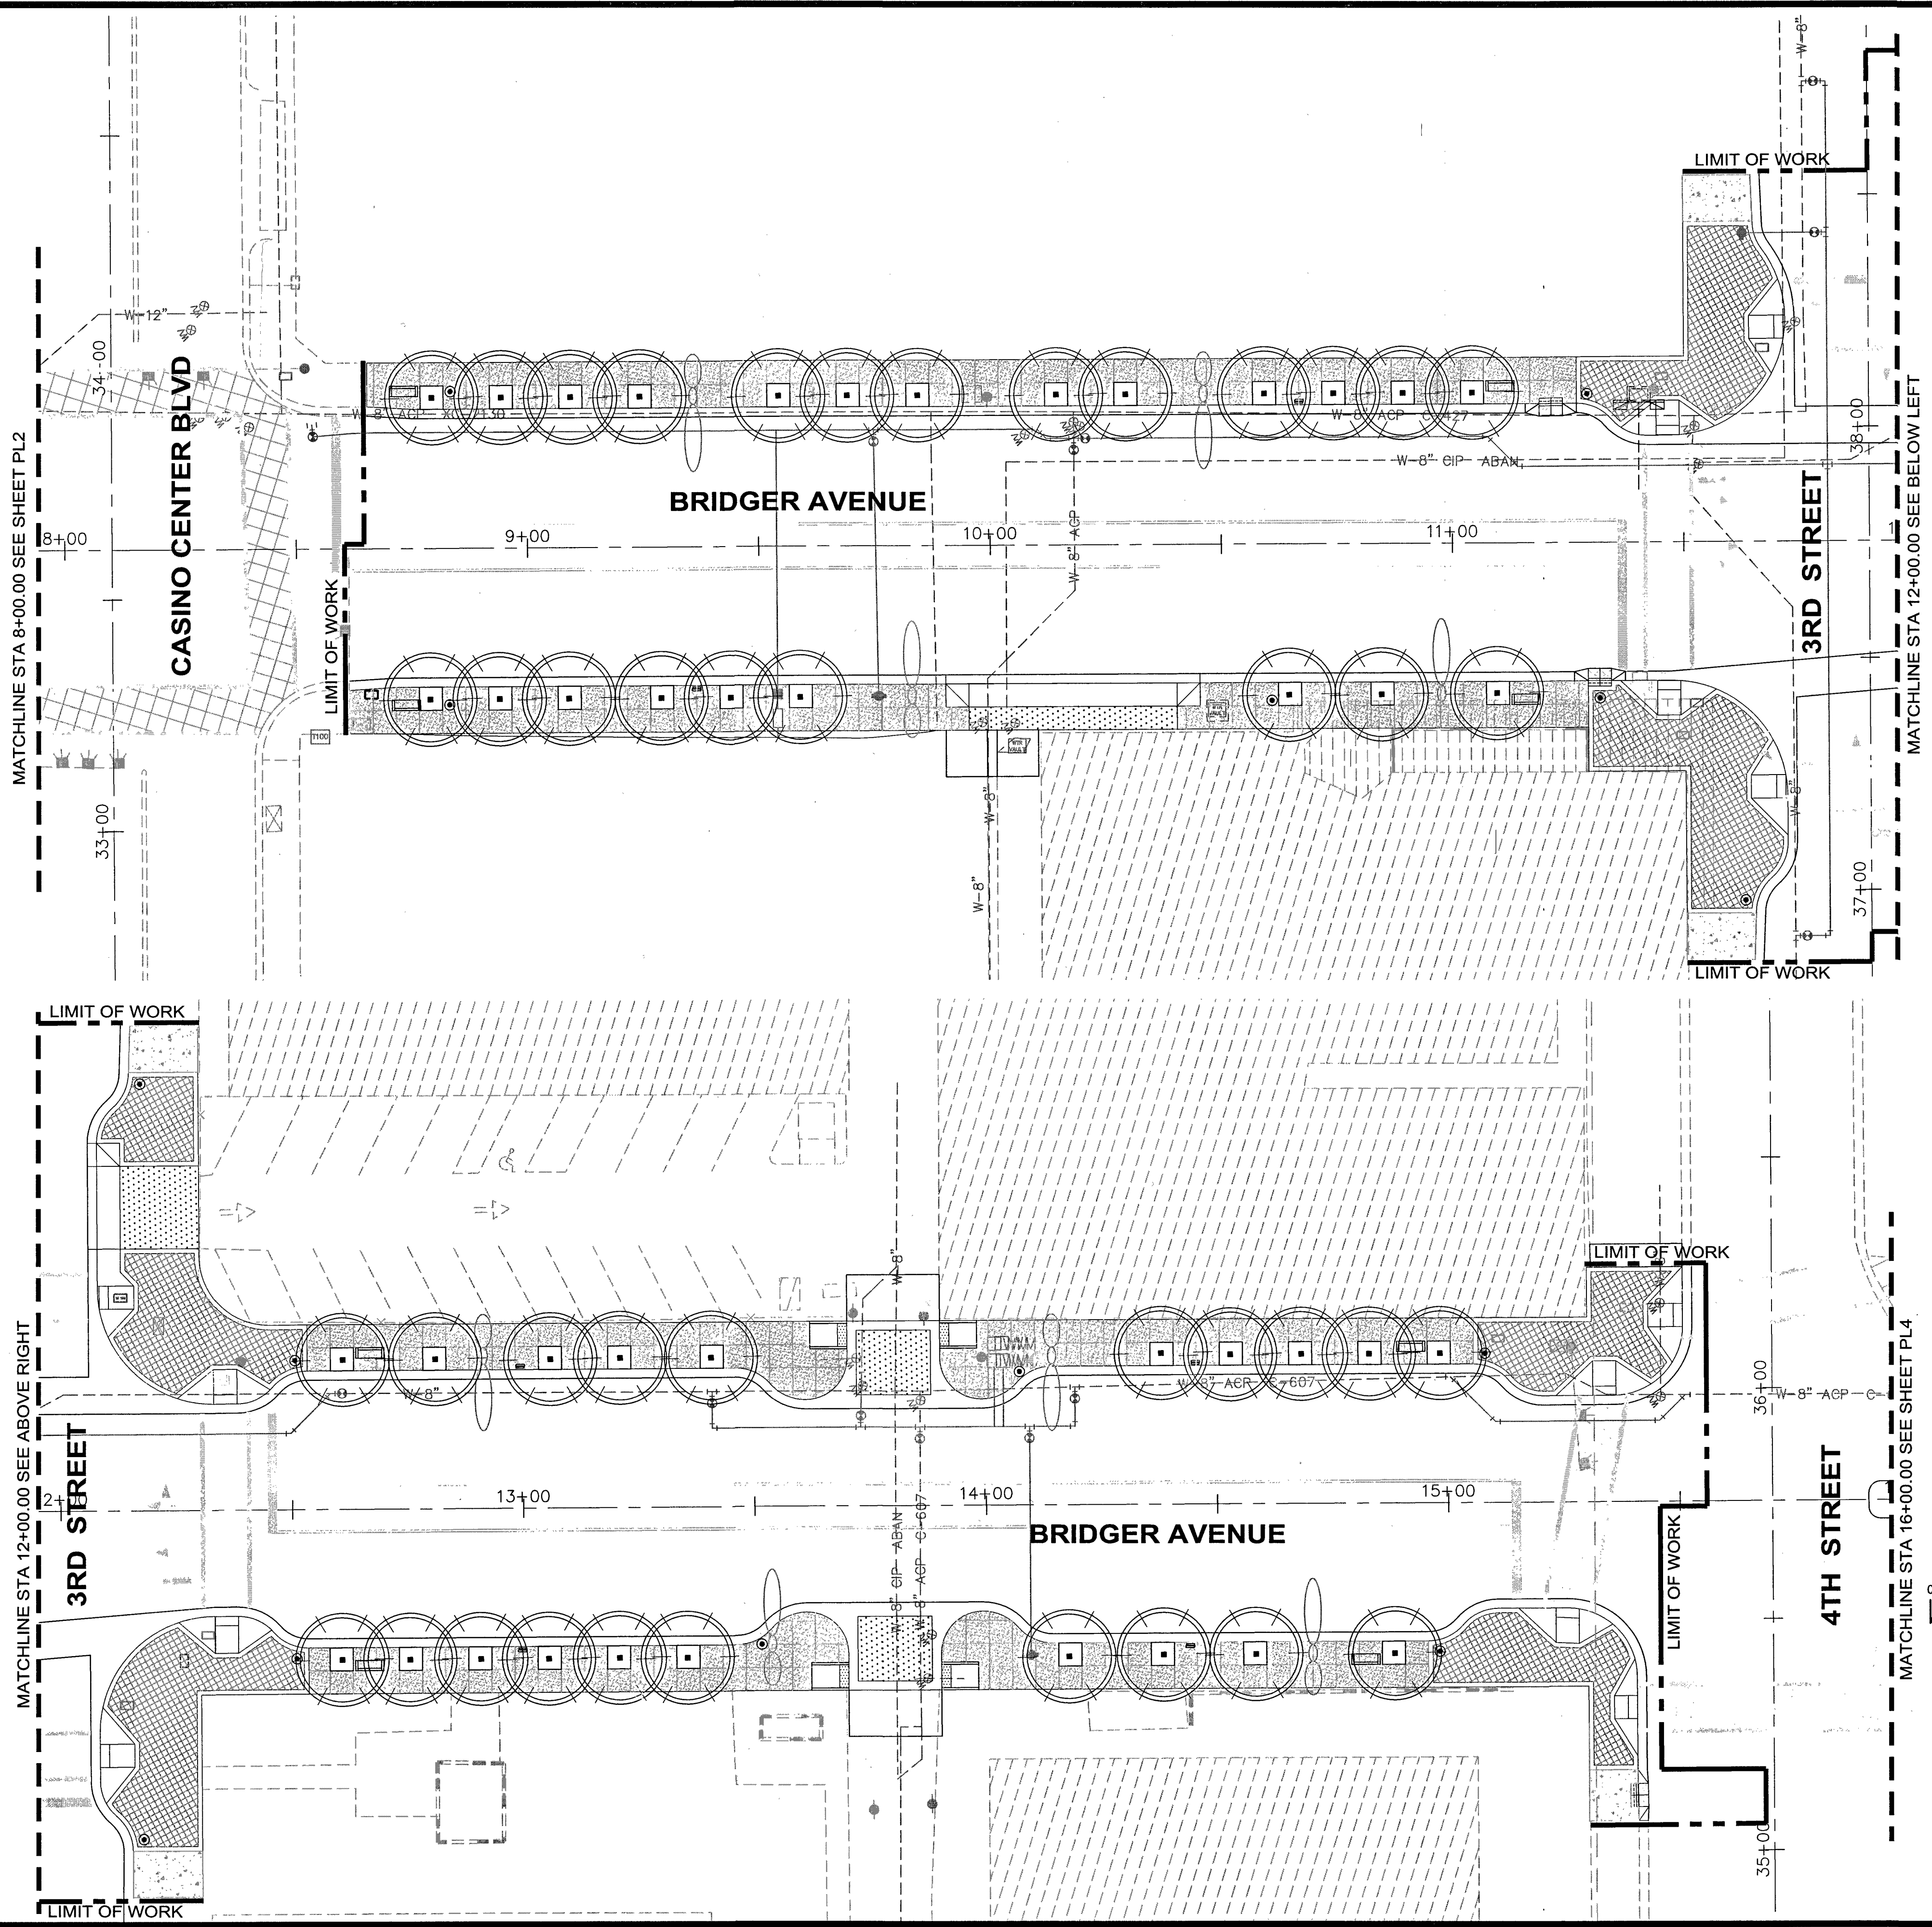

NOTES:
SEE SHEET PL1 FOR PLANTING LEGEND AND NOTES.

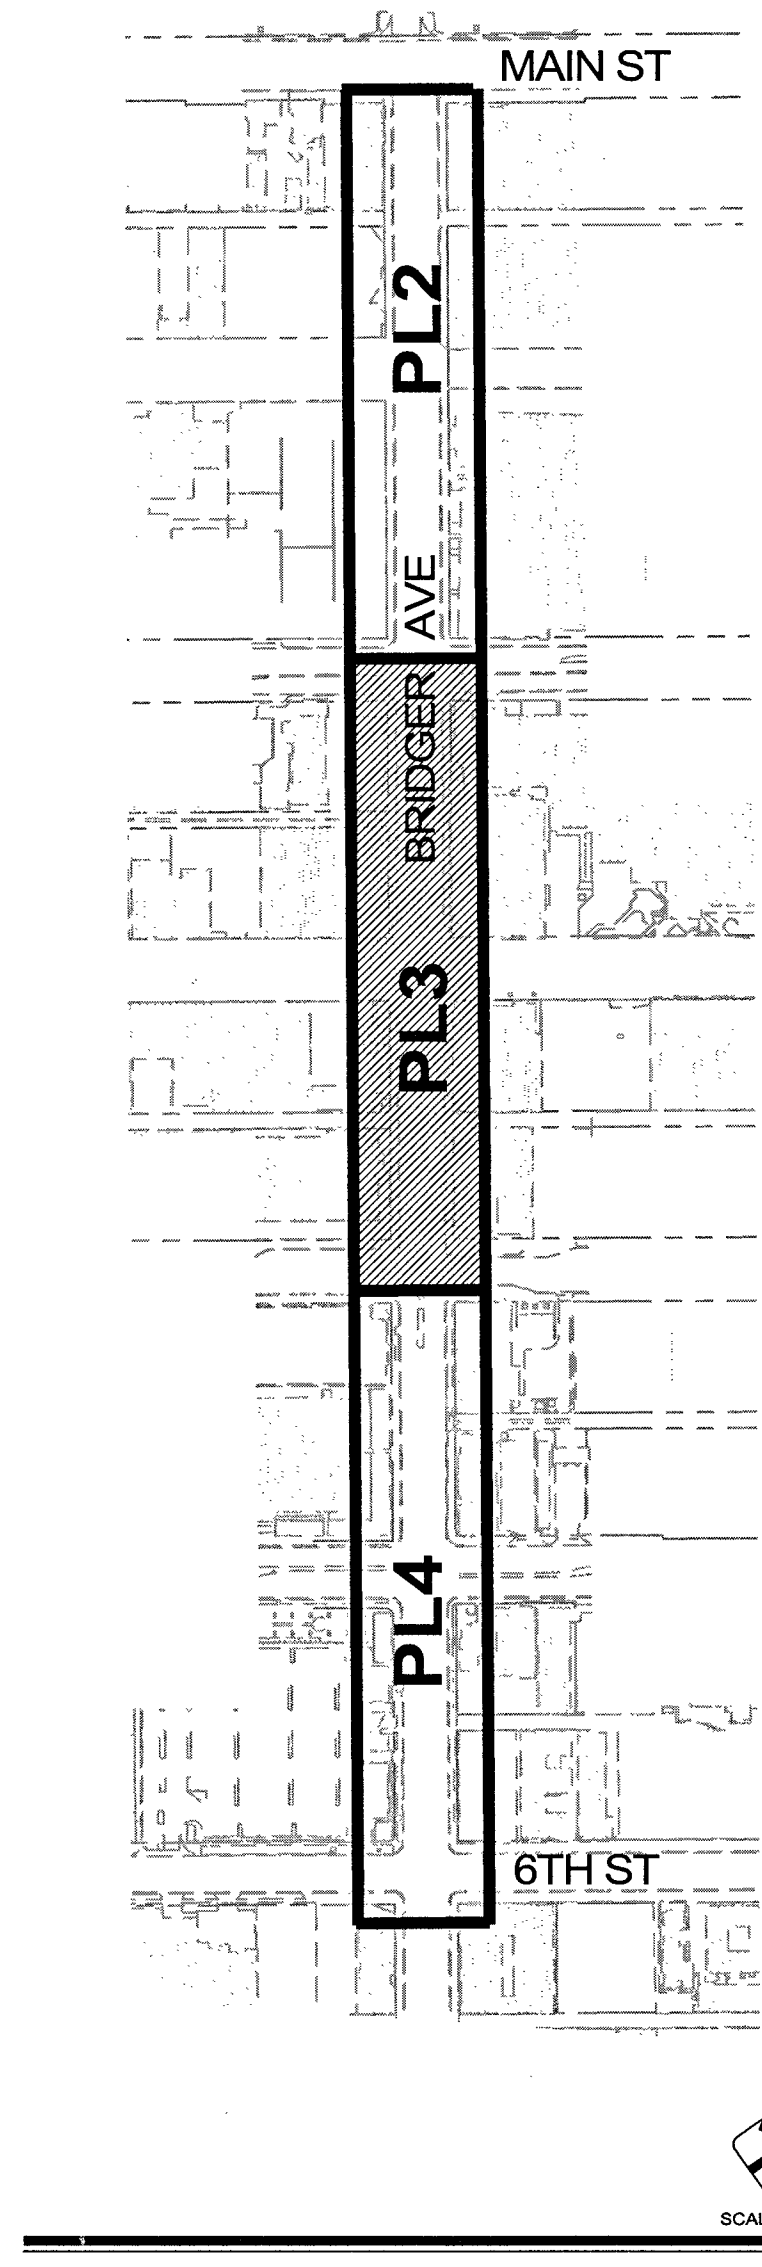

southwick
LANDSCAPE ARCHITECTS

1700 W Horizon Ridge Pkwy, Suite 203 Henderson NV 89012 702.597.3108
www.southwickla.com

FAST
Call before you UnderGround
1-702-432-5300
FREIGHTWAY AND ARTERIAL SYSTEM OF TRANSPORTATION

Call before you Dig
Call 811
1-702-227-2929

SCALE: 1" = 20'

		DRAWN BY: _____ QD _____ JULY 2014		PLANTING PLAN STA 8+00.00 TO STA 16+00.00 BRIDGER AVENUE		PUBLIC WORKS DEPARTMENT 333 N. RANCHO DRIVE LAS VEGAS, NV 89106 702-229-6272	
-------------	--	---------------------------------------	--	--	