

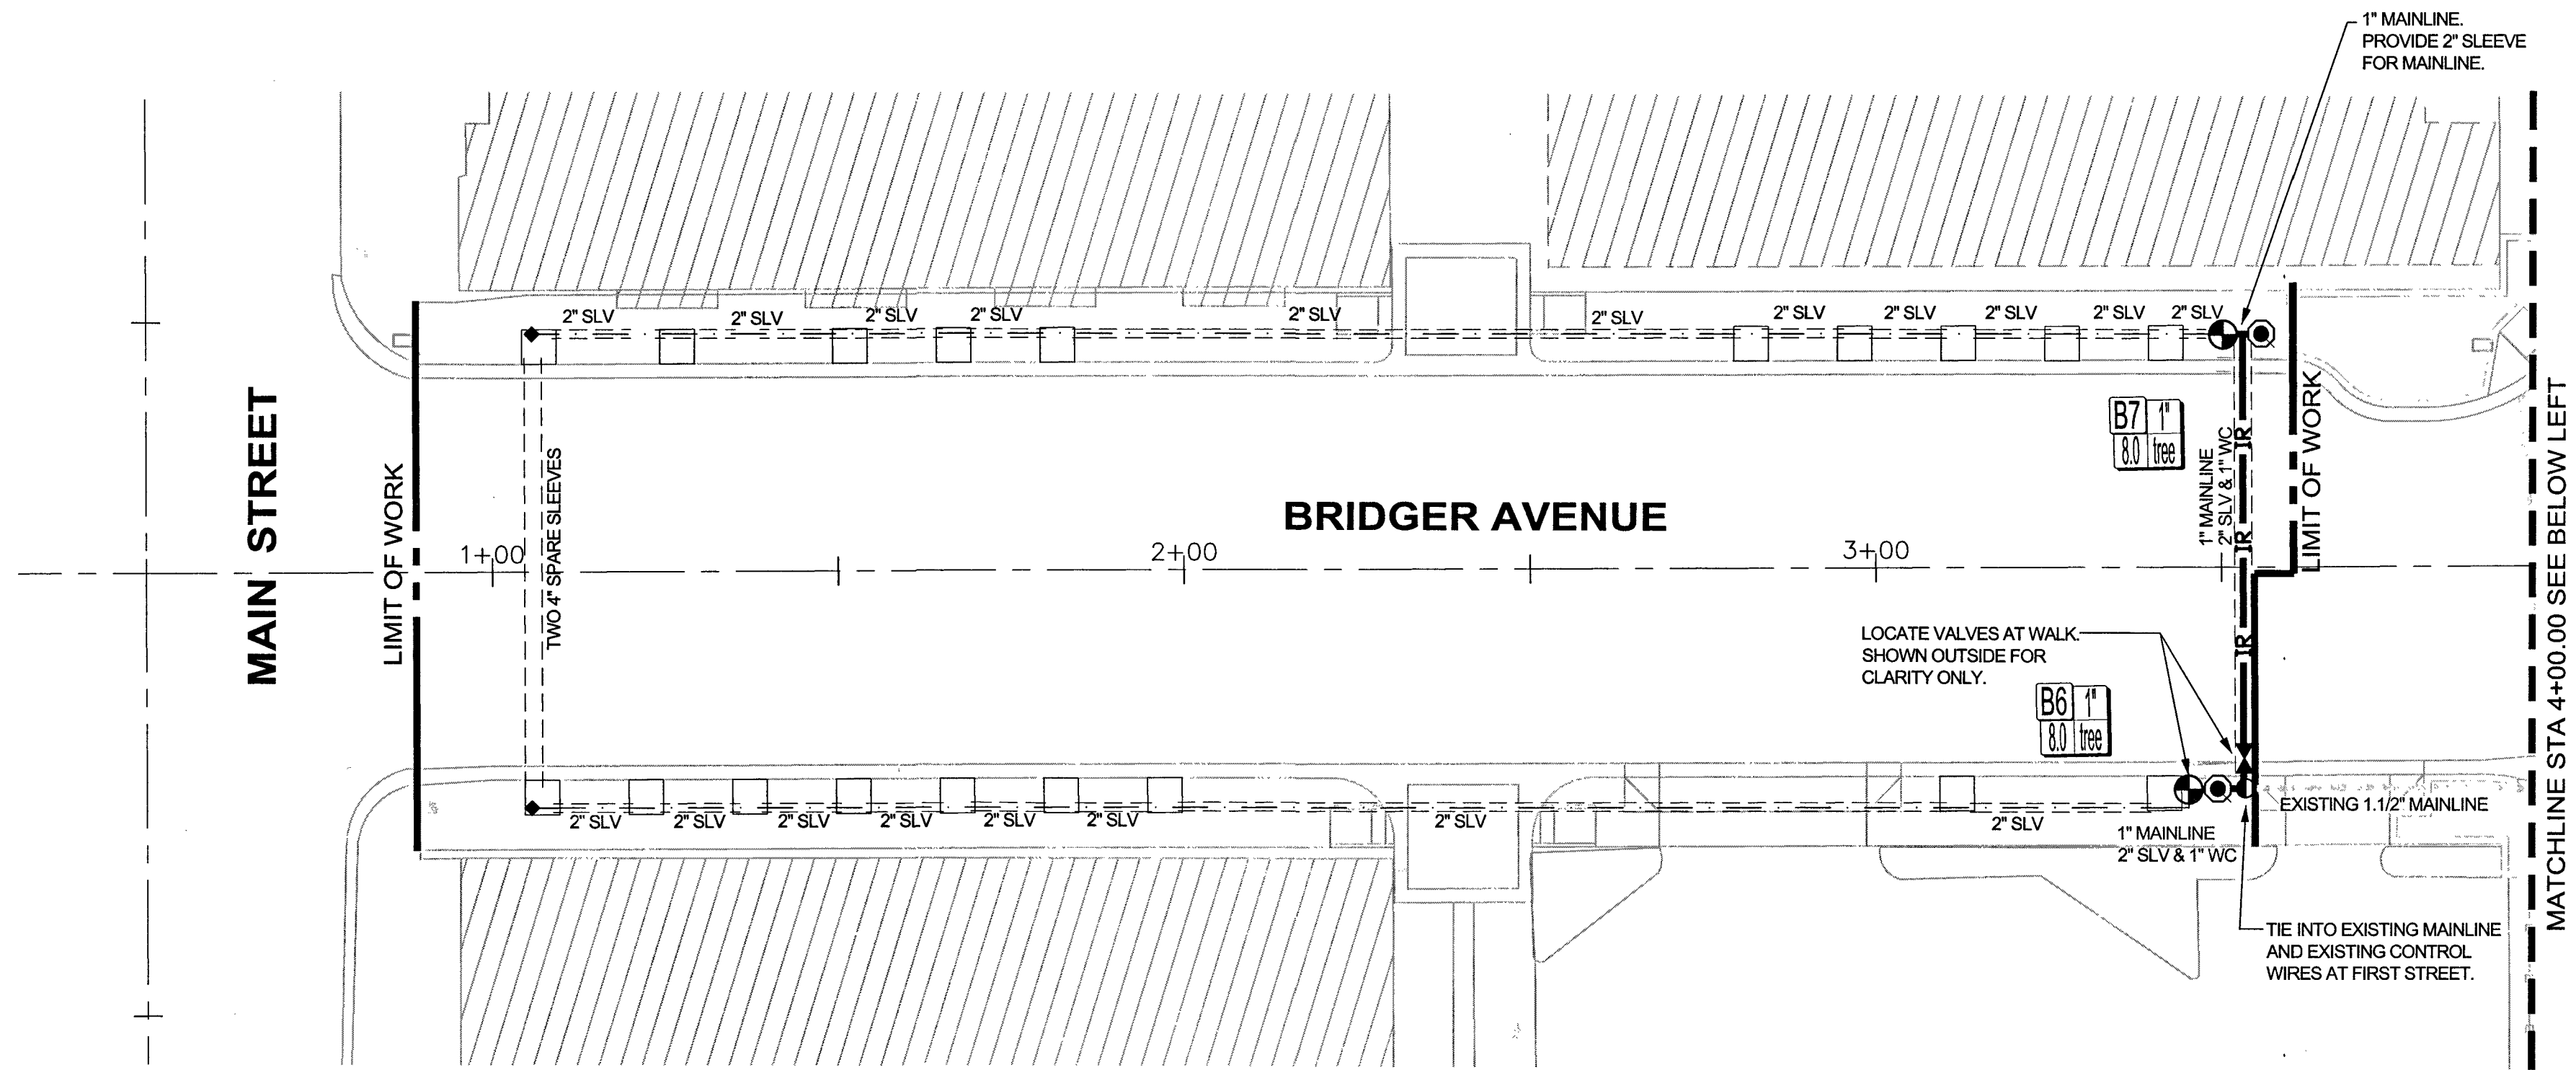
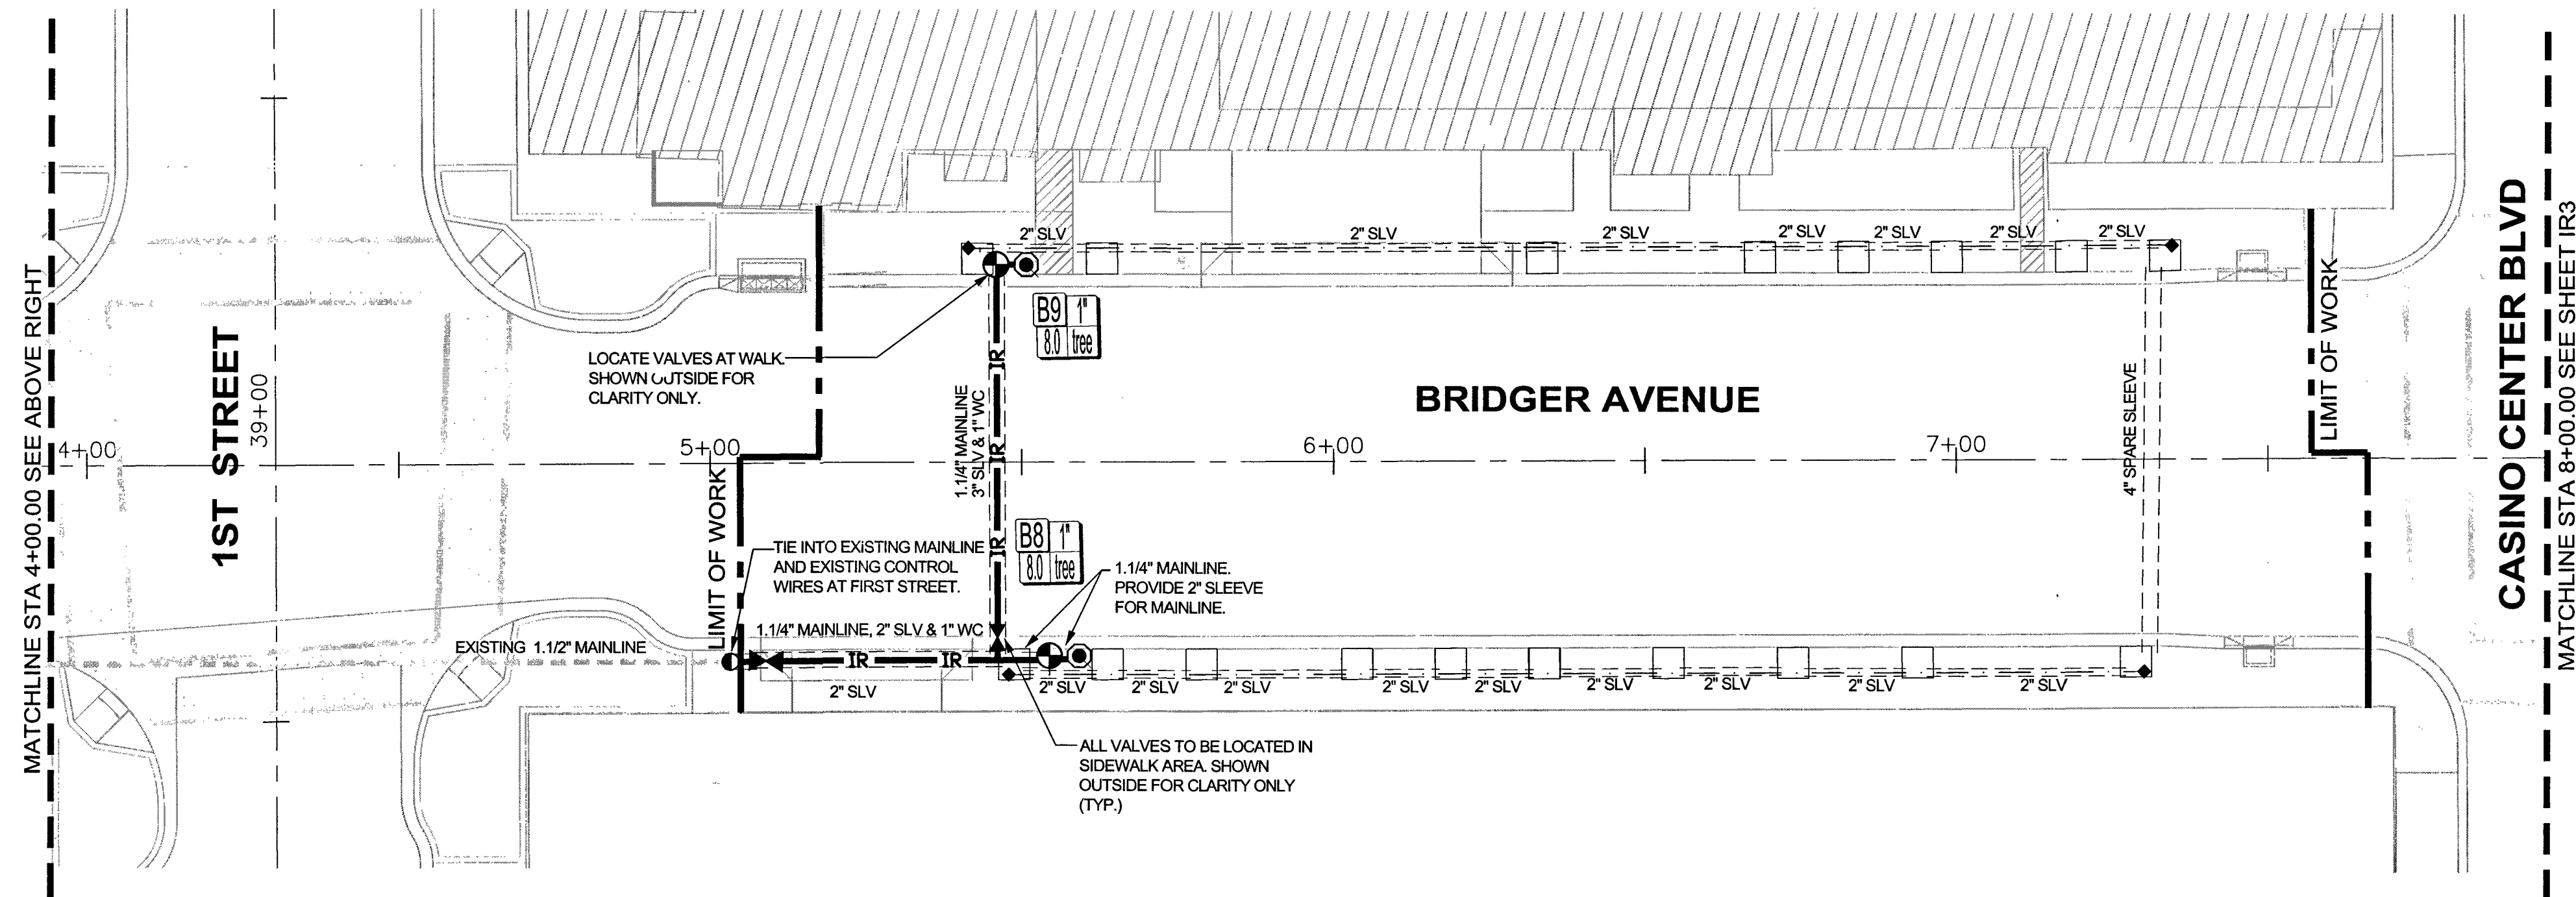


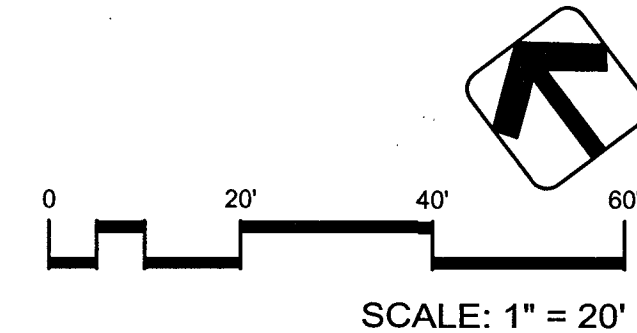

NOTES:
SEE SHEET IR1 FOR IRRIGATION LEGEND AND NOTES.

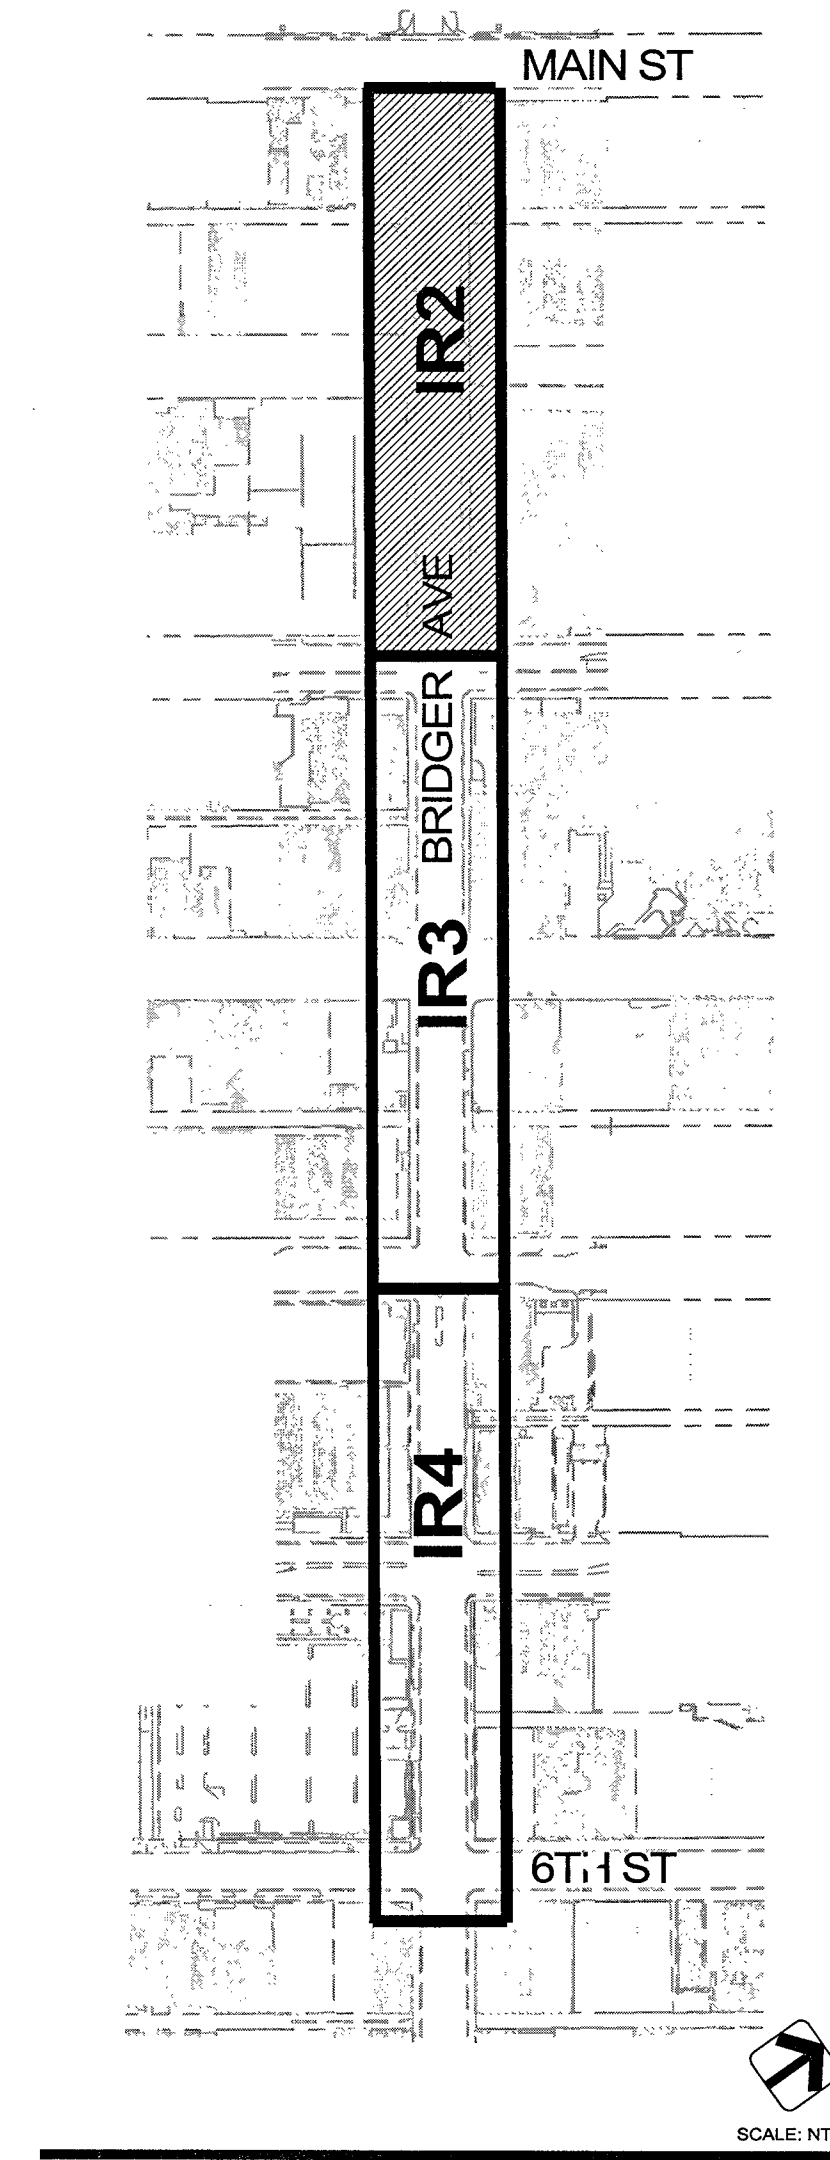

southwick
LANDSCAPE ARCHITECTS

1700 W Horizon Ridge Pkwy, Suite 203 702.597.3108
Henderson NV 89012 www.southwickla.com

DRAWN BY: _____ CD _____ JULY 2014			PUBLIC WORKS DEPARTMENT 333 N. RANCHO DRIVE LAS VEGAS, NV 89106 702-229-8272		 2727 SOUTH RAINBOW BOULEVARD LAS VEGAS, NEVADA 89146-5148 PH: (702) 873-7550 FAX: (702) 362-2597 WEB SITE: WWW.VTVNV.COM
DESIGNED BY: _____ CD _____ JULY 2014			IR2 69 OF 72 SHEETS		
CHECKED BY: _____ SMB _____ JULY 2014			DRAWING NO. 107V5664-BRIDGE		
PROJECT NO. 11-039 SCALE AS NOTED			DRAWN BY: _____ CD _____ JULY 2014		
