


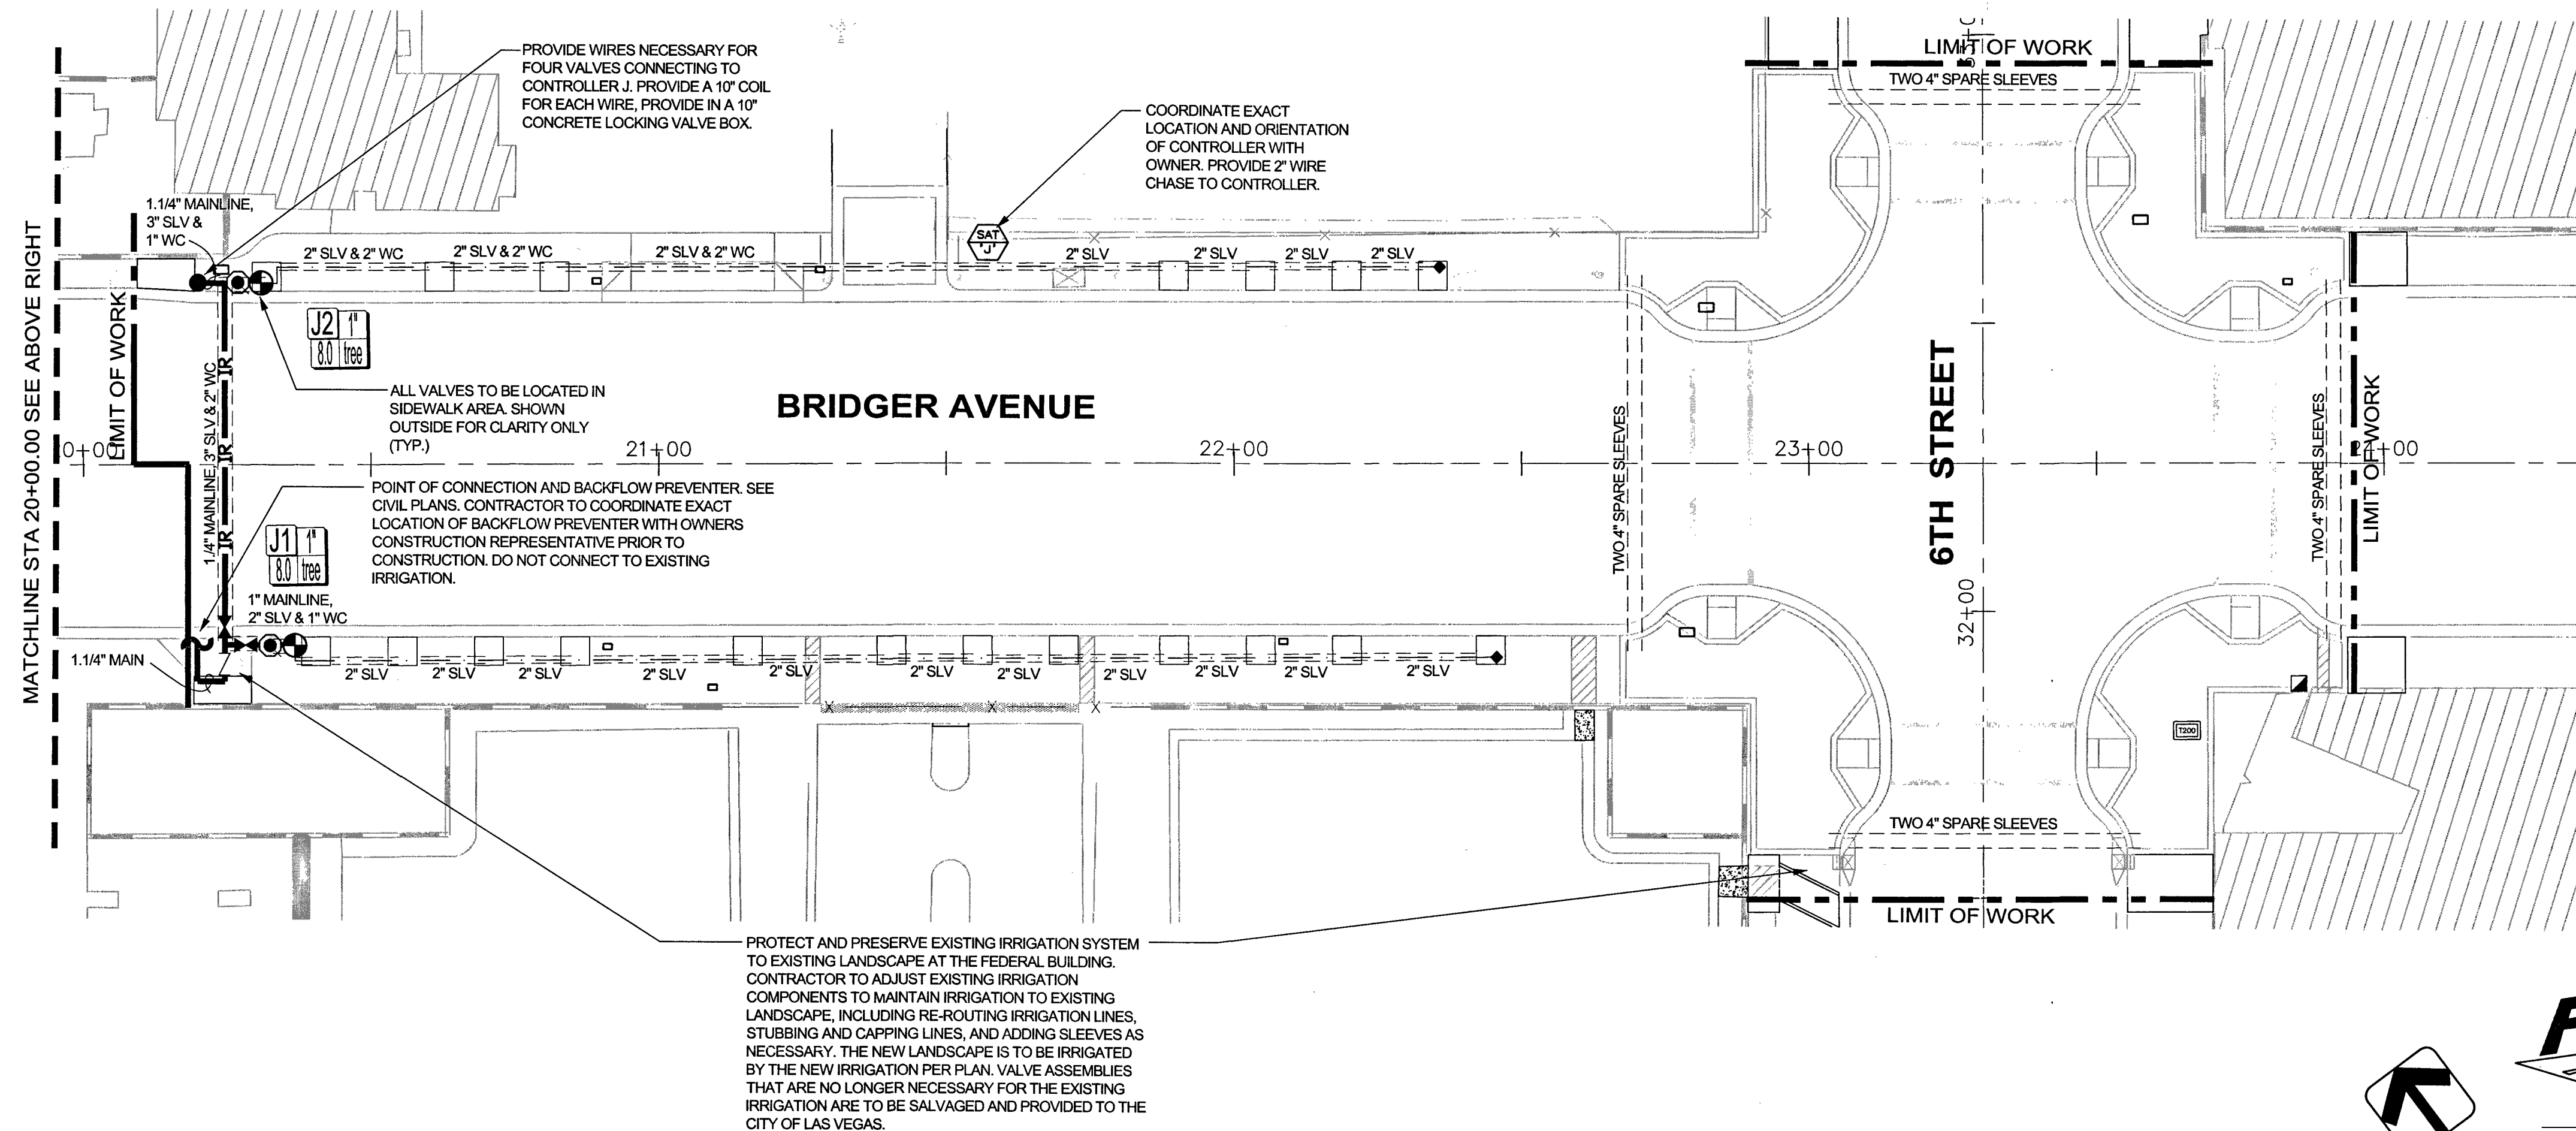

SHEET
IR4
71 OF 72 SHEETS
DRAWING NO.
107V5664-BRIDGER

	DRAWN BY: _____ SD _____ JULY 2014		IRRIGATION PLAN STA 16+00.00 TO STA 24+00.00 BRIDGER AVENUE	 PUBLIC WORKS DEPARTMENT 333 N. RANCHO DRIVE LAS VEGAS, NV 89106 702-259-6272	 2727 SOUTH RAINBOW BOULEVARD LAS VEGAS, NEVADA 89146-5148 TEL (702) 832-2397 FAX (702) 832-2397 WEB SITE WWW.VTVN.COM	DOWNTOWN PEDESTRIAN & BICYCLE IMPROVEMENTS BRIDGER AVENUE MAIN STREET TO 6TH STREET	CHECKED BY: _____ SMS _____ JULY 2014 PROJECT NO: _____ SCALE _____ 11-038 AS NOTED	SHEET IR4 71 OF 72 SHEETS DRAWING NO. 107V5664-BRIDGE
	DESIGNED BY: _____ CD _____ JULY 2014							