



- NOTES:**
1. INSTALL CONTROLLER PER MANUFACTURER'S PRINTED INSTRUCTIONS AND PER LOCAL CODES.
 2. EXACT LOCATION TO BE APPROVED IN THE FIELD BY OWNER'S REPRESENTATIVE.
 3. CONNECT TO POWER, TELEPHONE AND IRRIGATION VALVES.

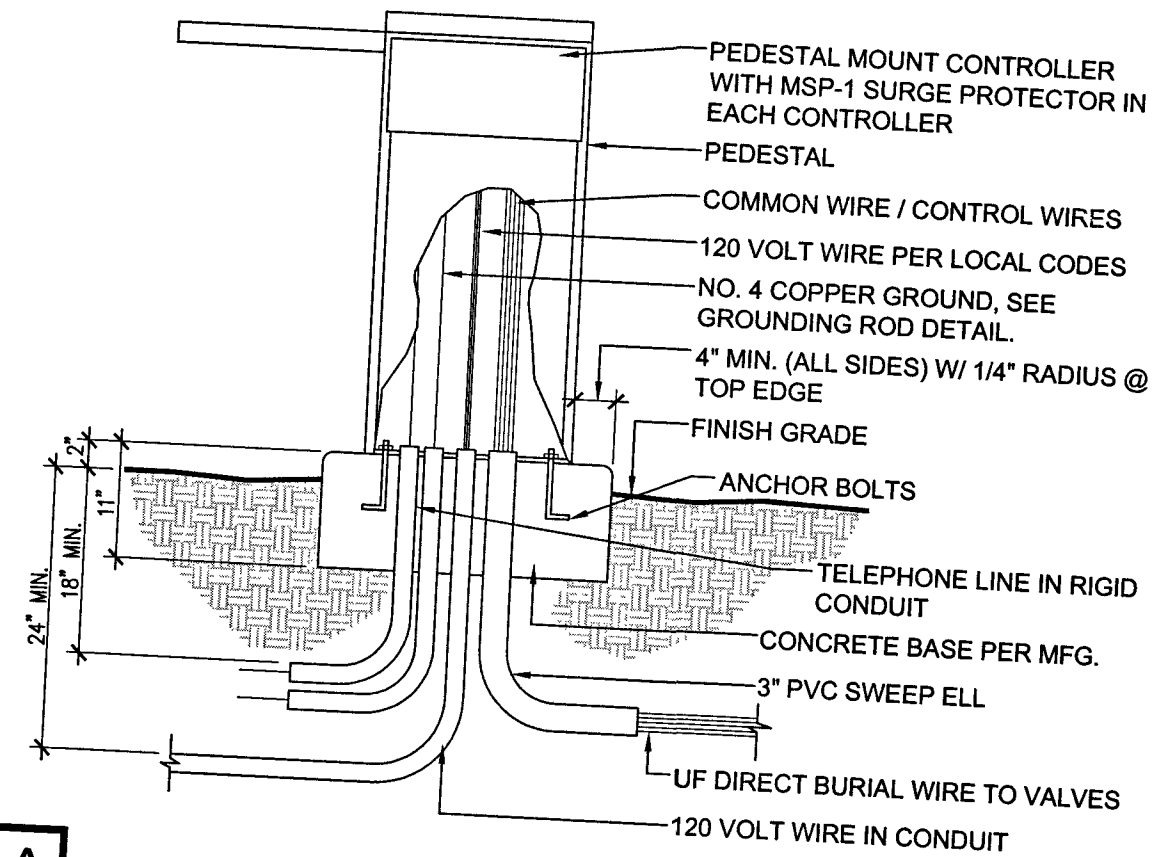


A IRRIGATION CONTROLLER

NTS

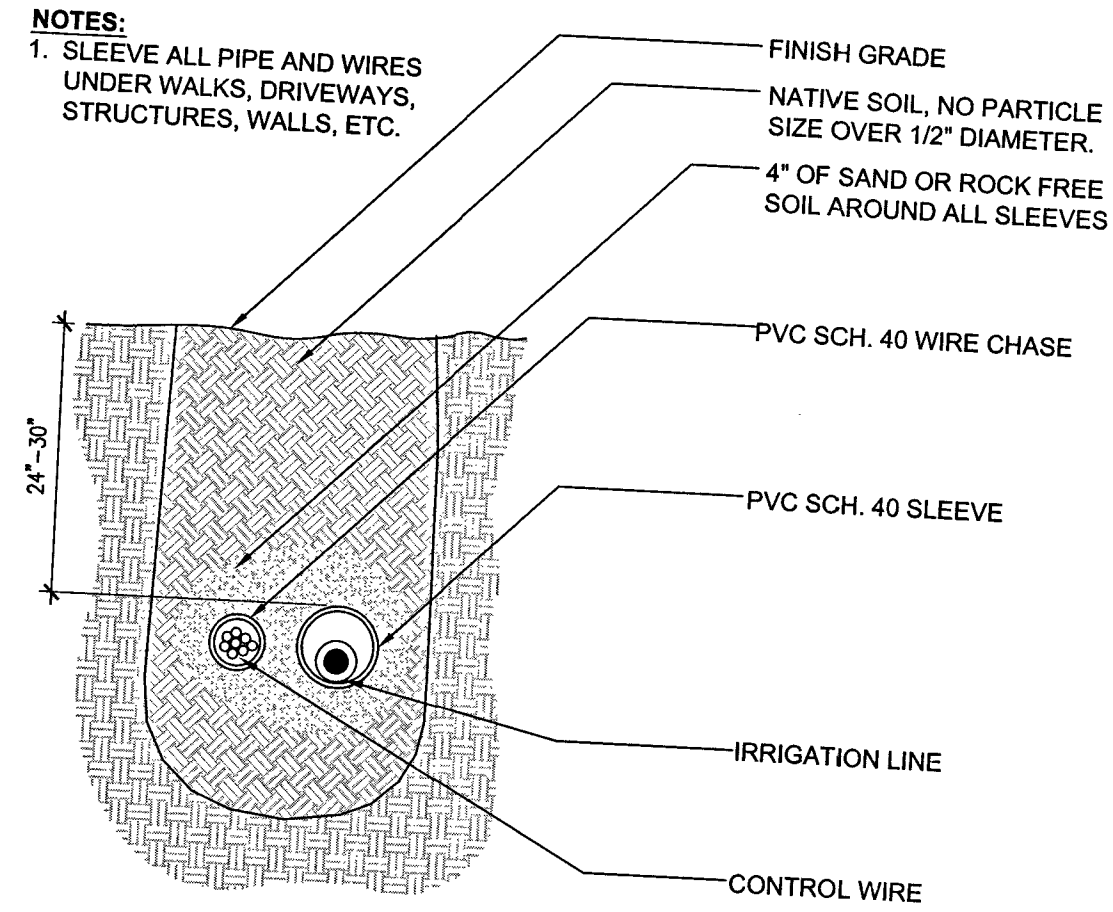


B SLEEVE SECTION

NTS

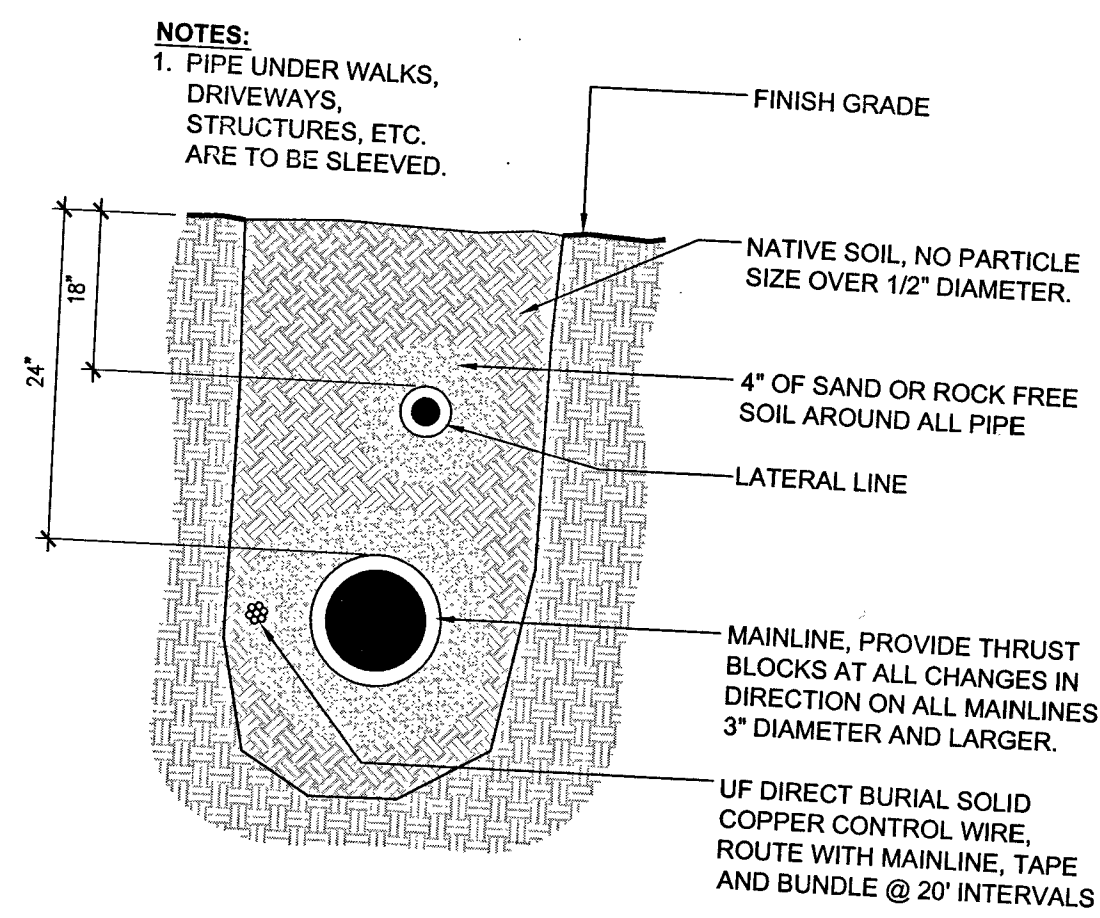

C TRENCH SECTION


NTS

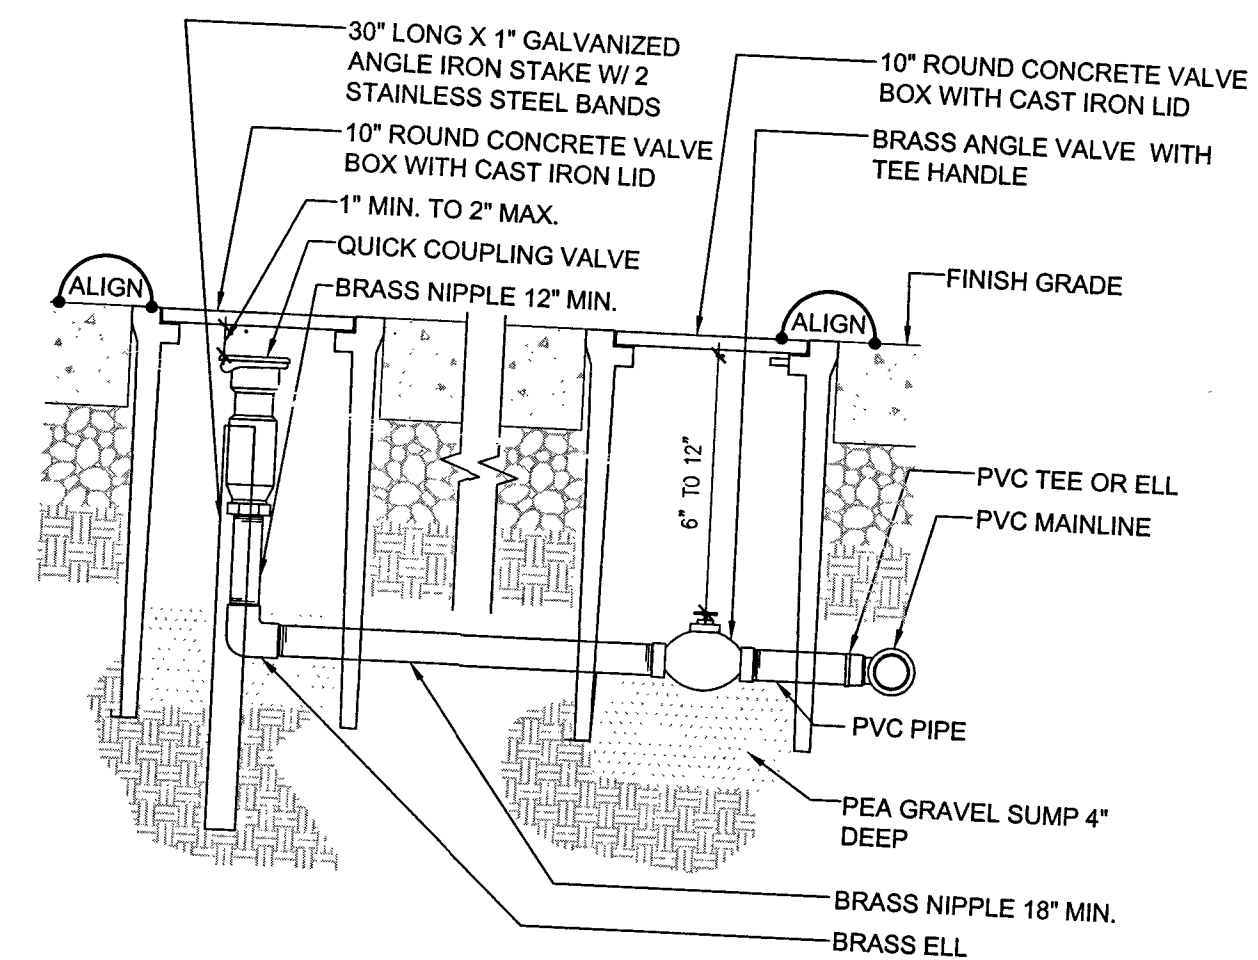

D QUICK COUPLER


NTS

- NOTES:**
1. ALL VALVE BOXES TO BE ORIENTED SO THEY ARE PARALLEL OR PERPENDICULAR TO CURB OR OTHER HARDSCAPE ELEMENTS IF POSSIBLE.
 2. REFER TO IRRIGATION LEGEND FOR PRODUCT SPECIFICATIONS.

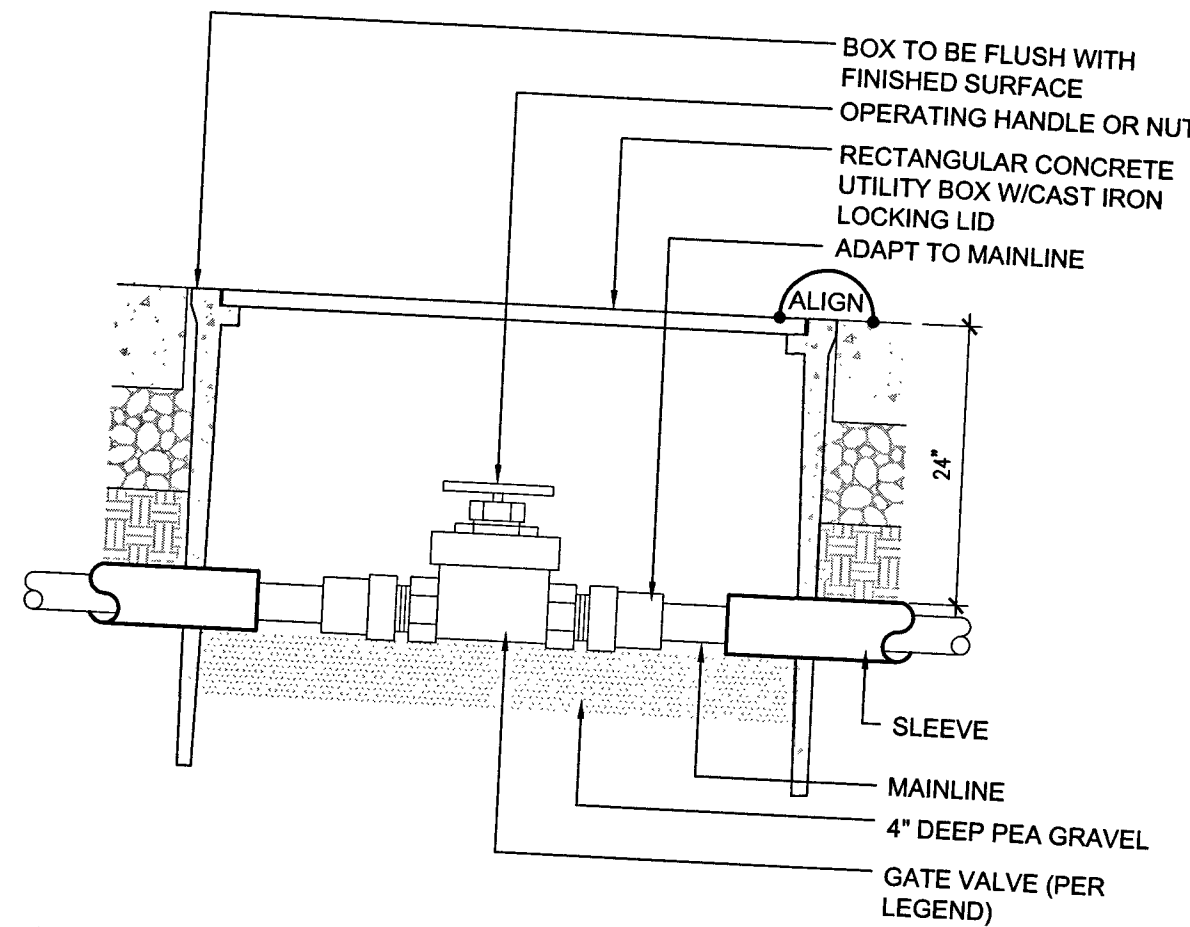


E GATE VALVE IN LARGE VALVE BOX

NTS

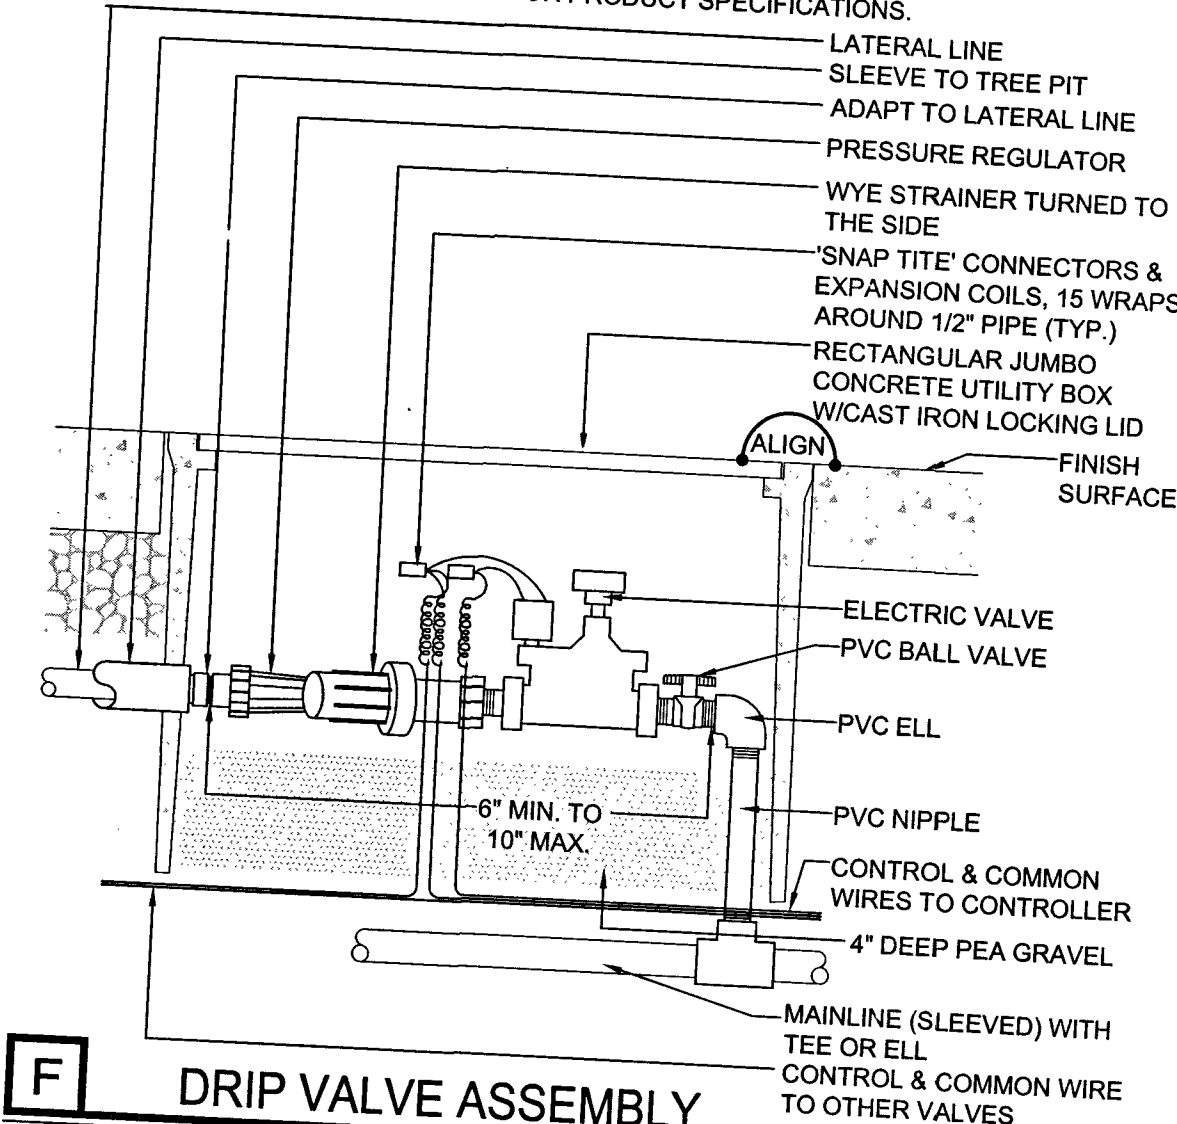

F DRIP VALVE ASSEMBLY

NTS

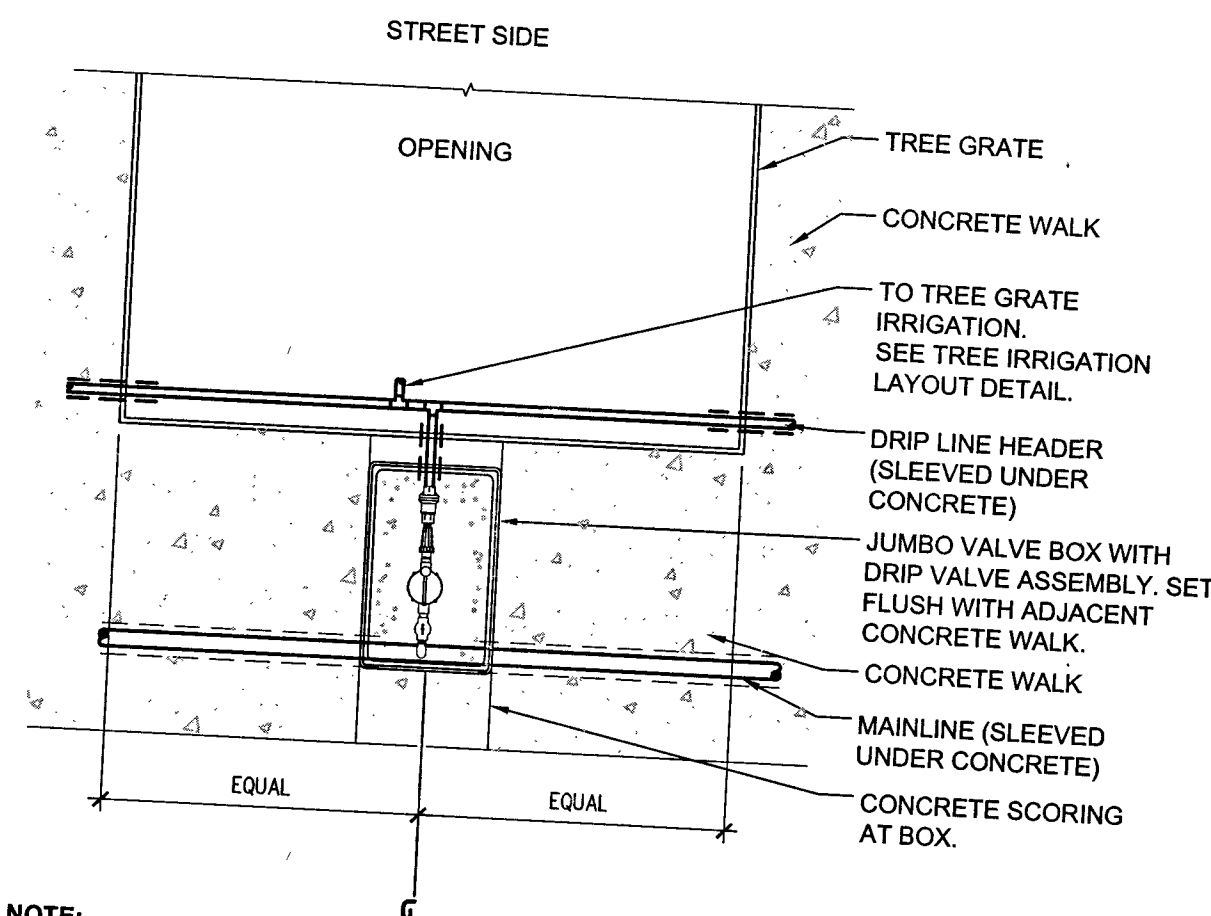

G DRIP VALVE ASSEMBLY AT TREE WELL


NTS

EMITTER SCHEDULE

PLANT SIZE	QTY	GPH
1 Gallon Shrub	1	1
5 Gallon Shrub	1	1
15 Gallon Shrub	2	1
15 Gallon Tree	8	2
24" Box Tree	10	2
36" Box Tree	10	2
Palm Tree	16	2
Agave	2	0.6
Cacti	1	0.6
Existing Tree	16	2


H EMITTER SCHEDULE

NTS

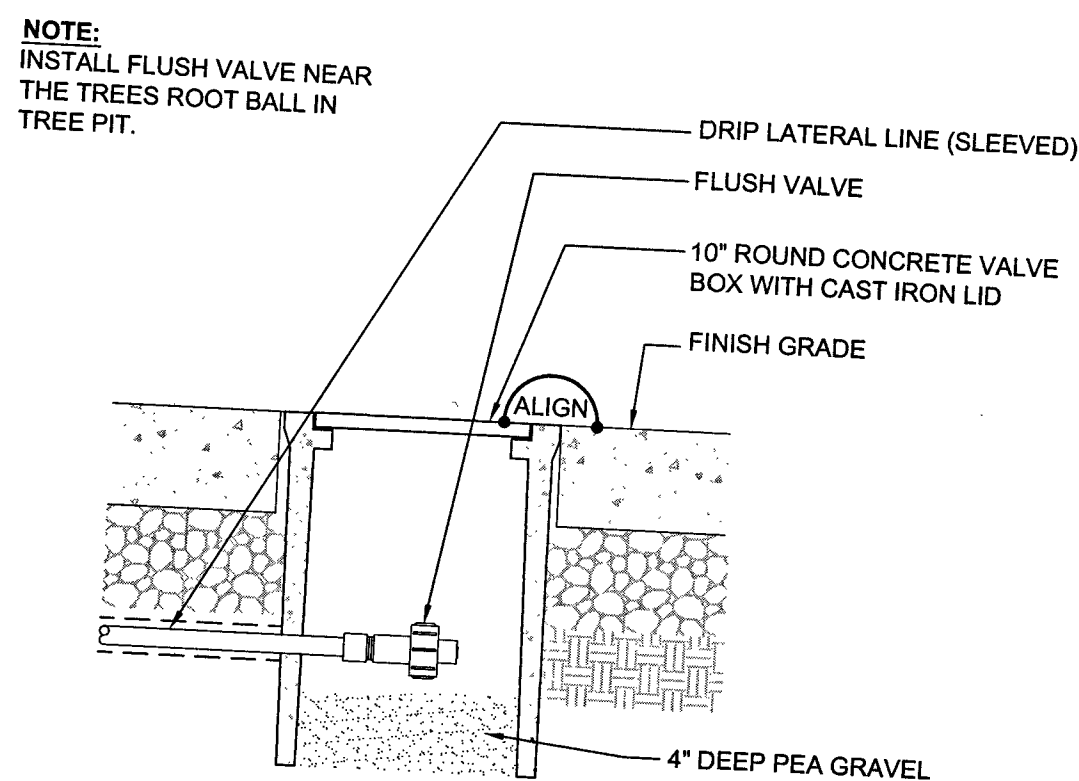

I DRIP FLUSH VALVE

NTS

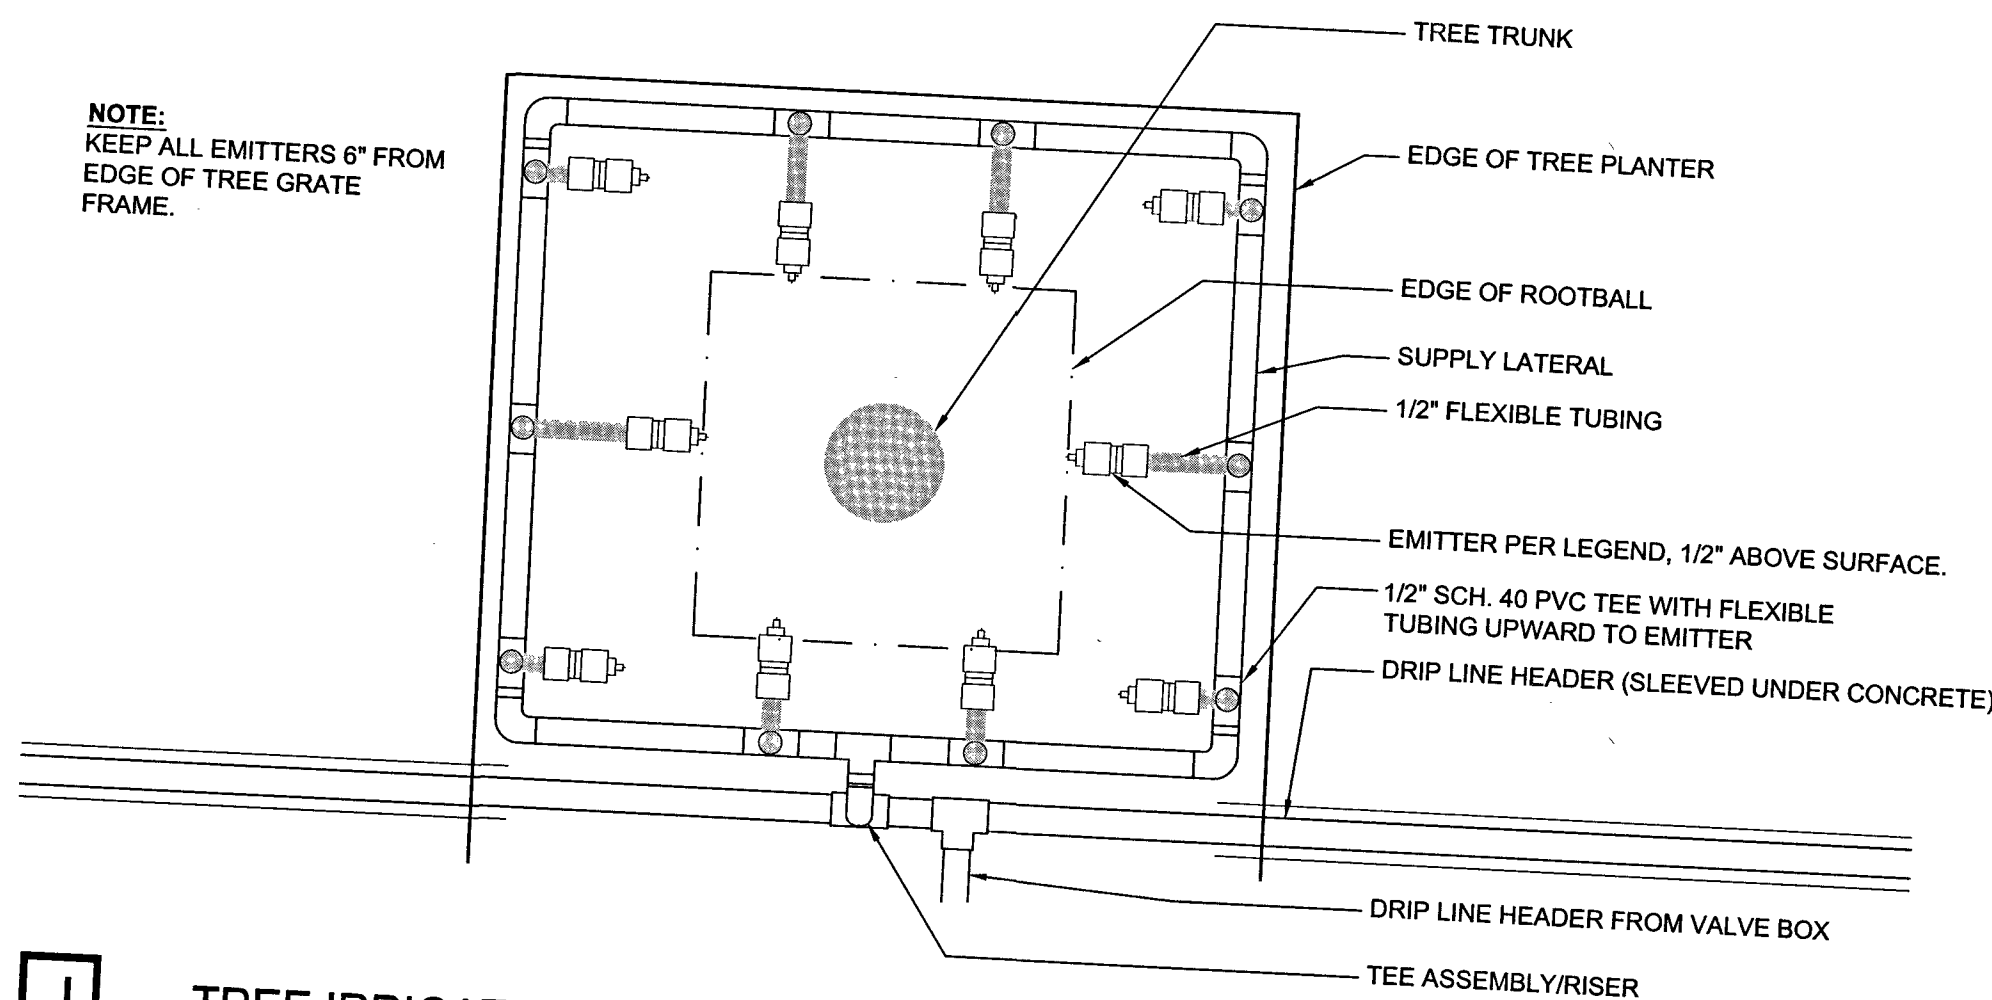

J TREE IRRIGATION LAYOUT

NTS


southwick
LANDSCAPE ARCHITECTS

1700 W Horizon Ridge Pkwy, Suite 203 702.597.3108
Henderson NV 89012
www.southwickla.com

FAST
Call before you Dig
UnderGround
1-702-432-5300
FREEMAN AND ARTERIAL
SYSTEM OF TRANSPORTATION

AVOID HITTING OVERHEAD
POWER LINES. IT'S COSTLY.
CALL BEFORE
YOU DO
OVERHEAD
1-702-227-2929

Call before you Dig
Avoid cutting underground
utility lines. It's costly.
Call
811

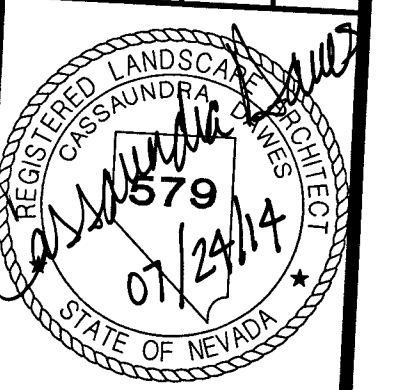

SHEET
IR5
72 OF 72 SHEETS
DRAWING NO.
107V5664-BRIDGER

PUBLIC WORKS DEPARTMENT
333 N. RANCHO DRIVE
LAS VEGAS, NV 89106
702-229-8272

IRRIGATION DETAILS
BRIDGER AVENUE
DOWNTOWN PEDESTRIAN & BICYCLE IMPROVEMENTS
BRIDGER AVENUE
MAIN STREET TO 6TH STREET

DRAWN BY: JULY 2014
DESIGNED BY: JULY 2014
CHECKED BY: JULY 2014
PROJECT NO: SCALE
11-038 AS NOTED

2727 SOUTH RAINBOW BOULEVARD
LAS VEGAS, NEVADA 89146-5148
PH: (702) 362-2597
FAX: (702) 362-2597
WEB SITE: WWW.VTNV.COM

