
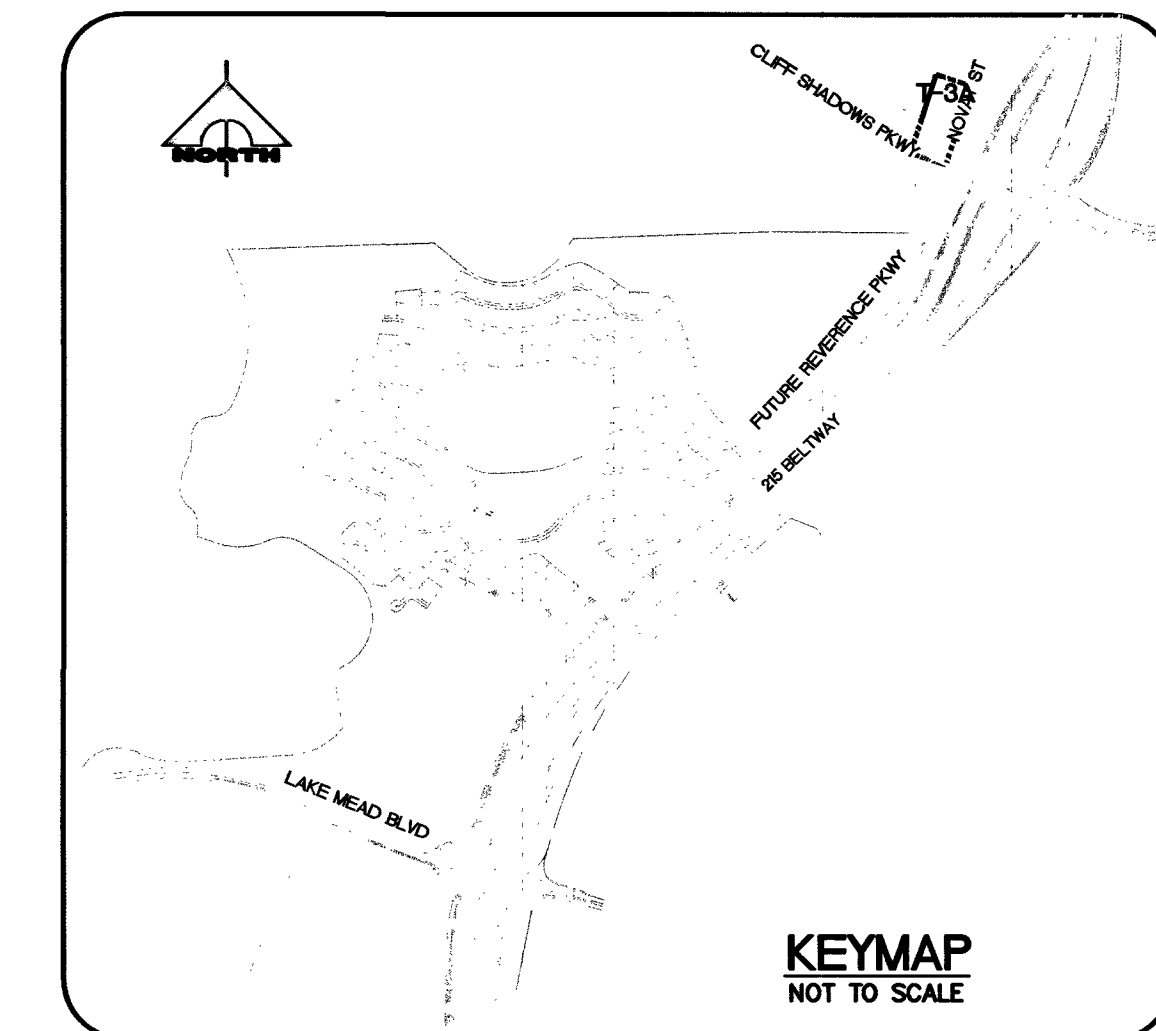
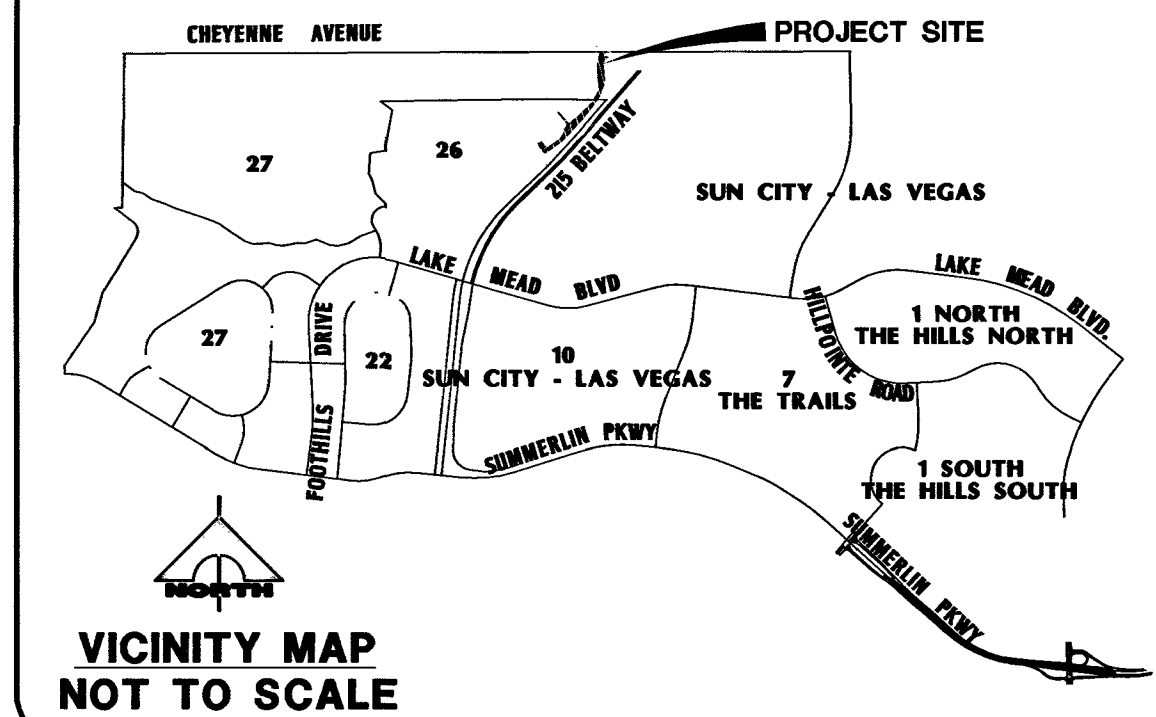


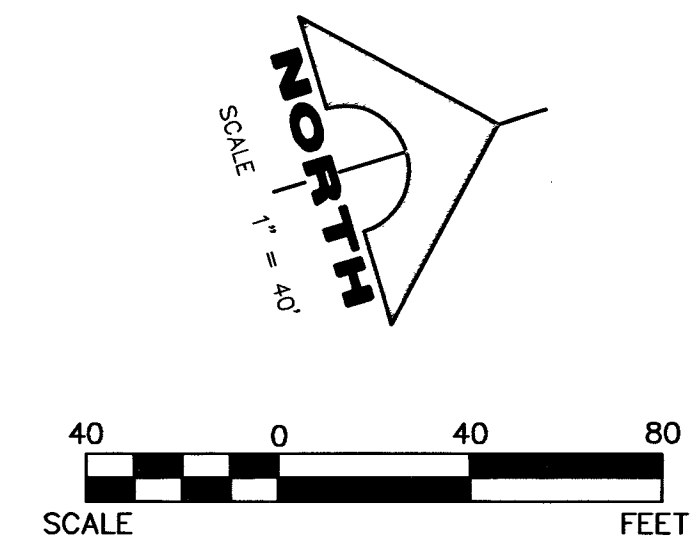

PROJECT DATUM: SUMMERLIN VILLAGE 26 - REVERENCE PROJECT MODIFIED DATUM
CLARK COUNTY VERTICAL CONTROL POINT: SLV09 1458
SUMMERLIN VILLAGE 26 - REVERENCE PROJECT MODIFIED DATUM: 3227.64 FEET
NAV088 DATUM: 983.859 METERS (3227.22 FEET)
RIVET & PLATE IN HEAD WALL WEST OF CC215 4'-250' NORTH OF LAKE MEAD.
TO OBTAIN SUMMERLIN VILLAGE 26 - REVERENCE PROJECT MODIFIED DATUM ADD 0.42
FEET TO NAV088 DATUM.

SOUTH 89°39'55" EAST, BEING THE BEARING OF THE NORTH LINE OF THE NORTHWEST QUARTER (NW 1/4) OF THE NORTHWEST QUARTER (NW 1/4) OF SECTION 13, TOWNSHIP 20 SOUTH, RANGE 59 EAST, M.D.M., AS SHOWN IN FILE 112, PAGE 94 OF PARCEL MAPS ON FILE AT THE CLARK COUNTY, NEVADA RECORDER'S OFFICE.

10" STREET NAME SIGN (0-3, 2 PER POLE)	STREET LIGHT TRAFFIC SIGN
STOP SIGN W/ POST (30" RT-1)	150W HPS STREET LIGHT
TRAFFIC SIGN (AS INDICATED)	■ #3 ½ PULL BOX
SIGHT VISIBILITY ZONE	■ 150 AMP PAD MOUNT
NO IMPROVEMENTS OVER 24"	SERVICE PEDESTAL
IN TRAIL EXCEPT TRAFFIC	— 1 1/4" CONDUIT
CONTROL DEVICES	— 2" CONDUIT
REMOVE CONFLICTING STRIPING	

- 1 OBLITERATE STRIPING IN CONFLICT WITH PROPOSED.
- 2 INSTALL BIKE LANE LEGEND PER U.S.D.C.C.A. NO. 244.9. (TYP-2 PPM)
- 3 INSTALL TURN LANE LEGENDS PER U.S.D.C.C.A. NOS. 246 AND 246.6. (TYP-2 PPM)
- 4 INSTALL THRU LANE ARROW. (TYP-2 PPM)
- 5 INSTALL STORAGE LANE LINE (RPM) PER U.S.D.C.C.A. NO. 244.1.
- 6 INSTALL LEFT LANE MUST TURN LEFT (R3-7L)
- 7 EXISTING TO REMAIN
- 8 INSTALL DROP LINE PATTERN PER 246.6. (RPM)
- 9 INSTALL 6" SOLID WHITE LINE. (PPM)
- 10 INSTALL 6"x2" SKIP LINE PER 246.3. (PPM)
- 11 INSTALL 8" STORAGE LANE LINE. (PPM)
- 12 INSTALL TRANSITION SECTION PER 245. (RPM & TYP-1 PPM)
- 13 REMOVE SIGN.



AVOID HITTING OVERHEAD
POWER LINES. IT'S COSTLY.

**CALL BEFORE
YOU DO
OVERHEAD**

1-702-227-2929

				
R8-3a	W4-2	R2-1	R5-1	R3-7R
				
R3-17	R4-7	R1-1	R6-1L	R4-7a

STATE OF NEVADA
WESLEY T. PETTY
Exp. 12/31/2017
CIVIL
No. 163261
DATE: 10/13/16

764-204-013

DESIGN:	HN
DRAWN:	HN
CHECK:	WP
PLOT DATE: 10-12-16	
PLOT TIME: 11:10:16	

1555 S. RAINBOW BLVD.
LAS VEGAS, NV 89146

T: 702.804.2000
F: 702.804.2299
gcwengineering.com

F:\Projects\700\764-204-010\DWG\Production\20101-T03A.dwg

REVERENCE (VILLAGE 26)
REVERENCE PARKWAY

PULTE HOMES

6 REVERENCE PARKWAY

DRAWING

T-3

OF 26 SHTS