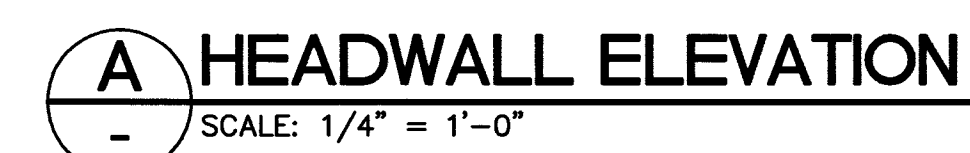
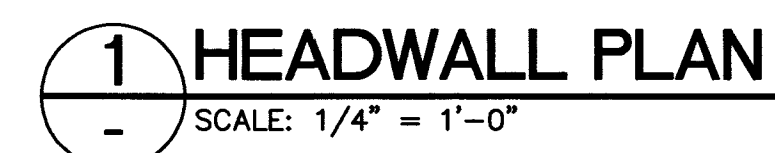


INVERTS, SLOPES, BEARINGS, ALIGNMENTS, FINISH
GRADE, ELEVATIONS AND WORKPOINTS SHOWN ARE
"REFERENCE ONLY". PLANS AND PROFILES ON CIVIL
DRAWINGS SHALL GOVERN.

[illegible]

PROJECT NO.	SUS
764-204-013	JMH
	PKH
	LOT DATE: 08-23-16
	LOT TIME: 17:17:17

GCV
ENGINEERS \ SURVEYORS

1555 S. RAINBOW BLVD.
LAS VEGAS, NV 89146
T: 702.804.2000
F: 702.804.2299
gowingengineering.com

Projects \ 700 \ 764 - 204 - 010 \ DWG \ Structural \ 0302602.dwg
McGraw-Hill Construction Information Group
McGraw-Hill

DESERT HOPE DRIVE - ACCESS ROAD - (N/A) REFERENCE (VILLAGE 26) REFERENCE PARAMOUNT
PULTE HOMES
HEADWALL DETAILS

DRAWING
ST-2
24 OF 26 SHTS