


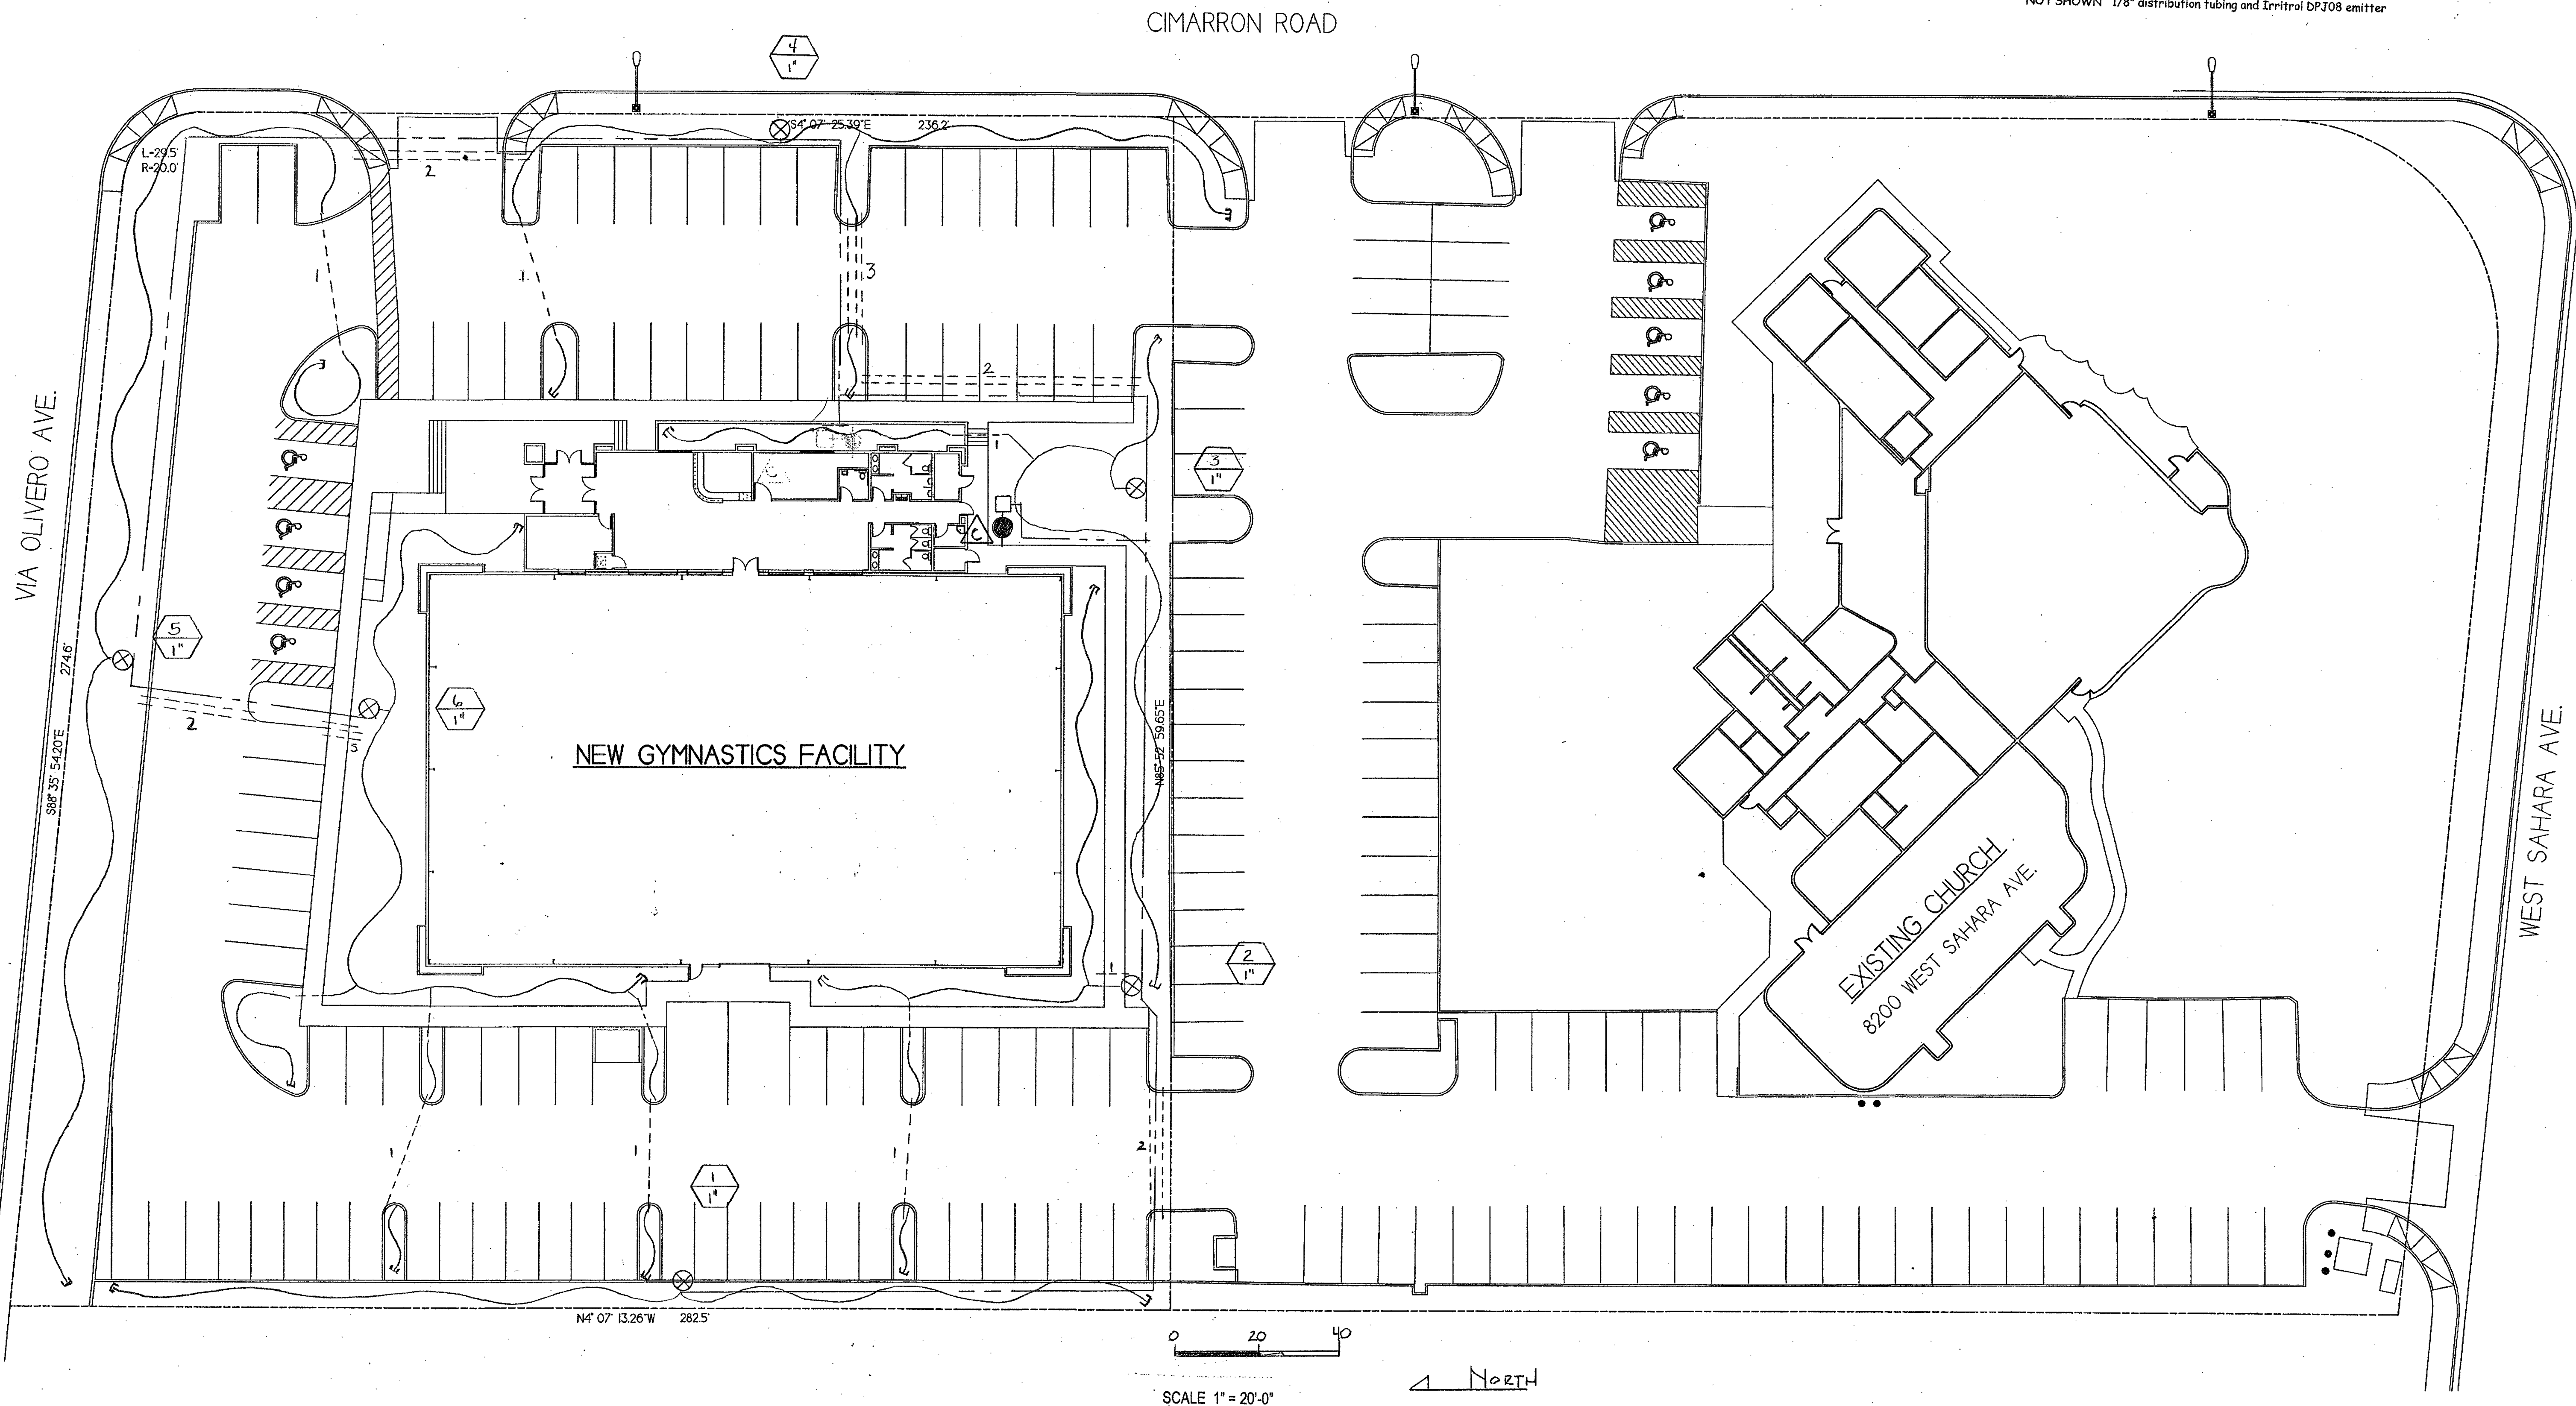

Irrigation legend

symbol	description	notes
	Irrigation controller	Rainbird ESP 6
	Point of connection	
	Backflow preventer (Febco 825YA)	1"

1" remote control valve with y strainer & 30 psi pressure reducer (trees & Shrubs)
Rainbird PEB Series

mainline sch40 PVC 1" SCH 40
 1/2" poly bluestripe tubing lateral lines
 sleeve sch 40 1-2" sleeve.
 flush end cap in 6" round valve box (Plastic)

valve #
 valve size

NOT SHOWN 1/8" distribution tubing and Irritrol DPJ08 emitter

REVISIONS

Date: 11/30/16
 Signature: Robert Wilton
 CONTRACTOR
 These plans are prepared and submitted by the contractor and are not to be used for construction work under contract for public works projects authorized under NRS 824.
 AFFORDABLE CONCEPTS, INC.
 LIC. #223373

PROJECT NAME
DESERT GYMCATS GYMNASICS FACILITY
 for
AFFORDABLE CONCEPTS, INC.
 CIMARRON RD. & VIA OLIVERO AVE. LAS VEGAS, NEVADA

SHEET TITLE
IRRIGATION PLAN

DATE 5-12-16
 PROJECT # 13-06

SHEET #
L 2
 OF SHEETS

AH65920
 107V 6746