

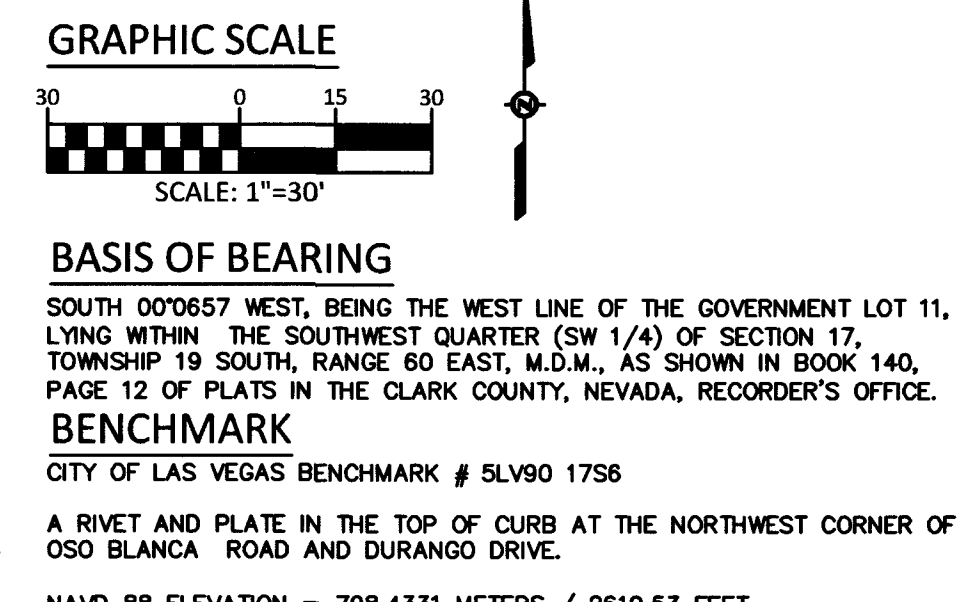


FOR CONTINUATION SEE SHEET C6.02

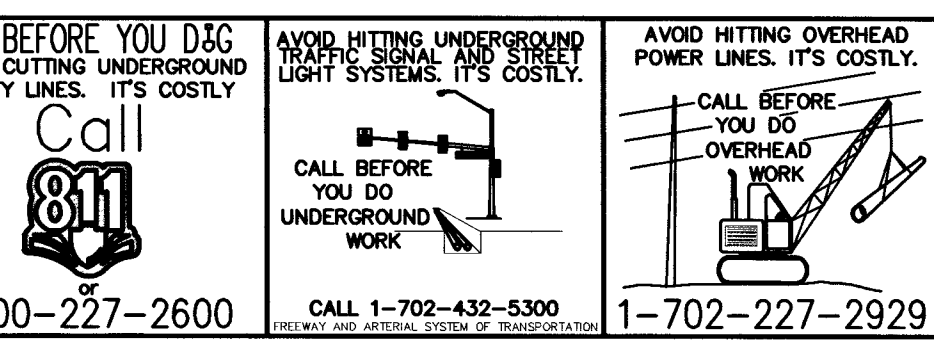

STRIPING CONSTRUCTION NOTES	
NO.	ITEM USDOCCA: UNIFORM STANDARD DRAWINGS CLARK COUNTY AREA.
1	INSTALL 4" WHITE PAINTED PARKING STALL LINE, (TYP.)
2	INSTALL 4" WHITE PAINTED LINE @ 45' AT 3' ON CENTER AS SHOWN
3	INSTALL ADA PARKING SPACE MARKINGS PER MUTCD FIGURE 3B.22.
4	INSTALL PAVEMENT MARKINGS AS SHOWN, 8" TALL LETTERING.
5	INSTALL BIKE LANE MARKINGS PER USDOCCA NO. 244.9.
6	INSTALL ADDED TURN LANE PAVEMENT MARKERS PER USDOCCA NO. 246. SEE SHEET C6.04 FOR DETAIL A.
7	INSTALL 6"x2" SKIP WHITE LINE PER USDOCCA NO. 244.9.
8	INSTALL 6" SOLID WHITE LINE PER USDOCCA NO. 244.9.
9	INSTALL 8" STORAGE LINE PER USDOCCA NO. 246.
10	INSTALL TYPE 4 LANE LINE PER USDOCCA NO. 244.1.

TRAFFIC CONSTRUCTION NOTES	
NO.	ITEM USDOCA: UNIFORM STANDARD DRAWING CLARK COUNTY AREA
①	INSTALL NO. 3 $\frac{1}{2}$ PULL BOX PER USDOCCA DWG NO. 326.
②	INSTALL 2" STREETLIGHT CONDUIT WITH (2) #4 AND (1) #6 WIRES PER USDOCCA DWG NO. 404.1419.
③	INSTALL 3" PVC FAST CONDUIT PER USDOCCA 623 G.03.01.
④	INSTALL S/LT PER USDOCCA DWG NO. 314, 320 and 321, AND DETAILS 'A' AND 'B' SHEET C8.04.
⑤	INSTALL T200 PULLBOX PER USDOCCA DWG NO. 762.

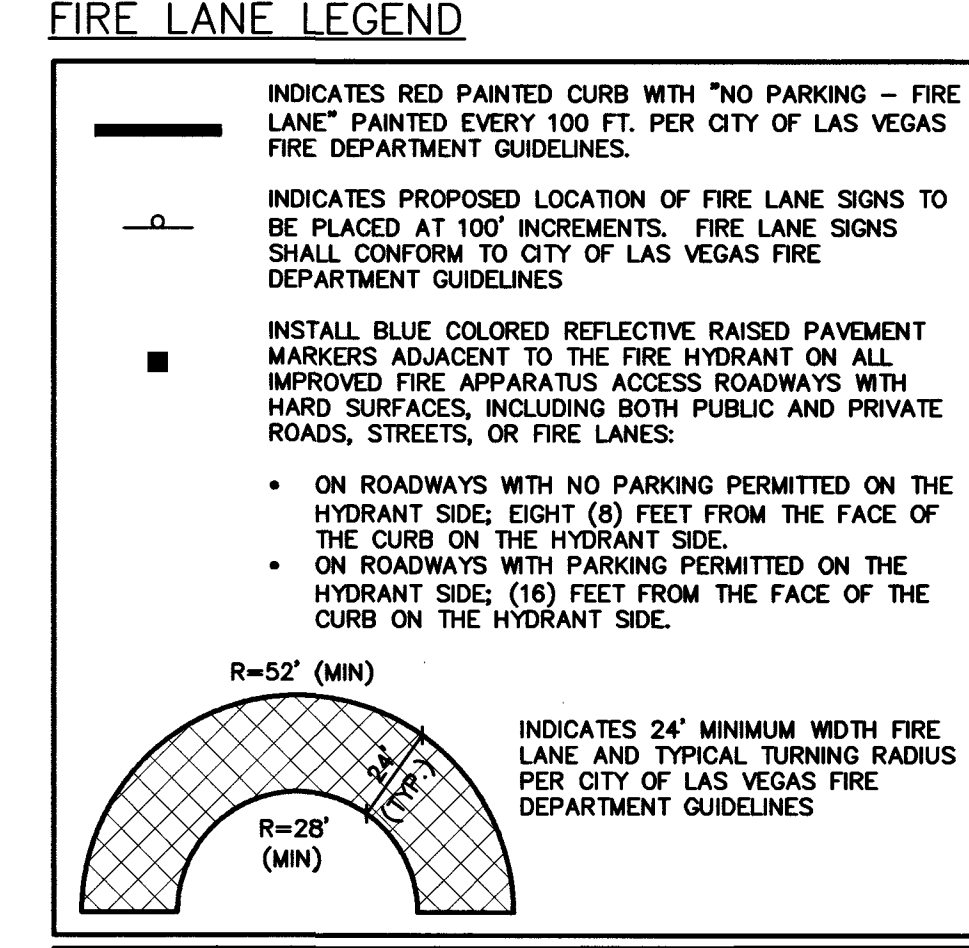

<i>JK Smith</i>		<i>10/6/16</i>
LAS VEGAS FIRE & RESCUE		DATE
NOTE:		
OWNER RESPONSIBLE TO PROVIDE SURVEY MONUMENTATION AS REQUIRED AND TO REPLACE ALL SURVEY MONUMENTATION DAMAGED, DISTURBED, DESTROYED OR OBSCURED DURING CONSTRUCTION.		
NOTE:		
PROPOSED STREET LIGHTS WILL BE ADDED TO EXISTING 200 AMP SERVICE PEDASTAL (STA: 204+66.07) LOCATED ON TULE SPRINGS. SEE SHEET C6.04 FOR STREETLIGHT CIRCUIT CALCULATION.		

[illegible]