


E:\Hill Clark Files\HCA Current Projects\1534 Nadel - DC Plaza\autocad\Irrigation Plan.dwg

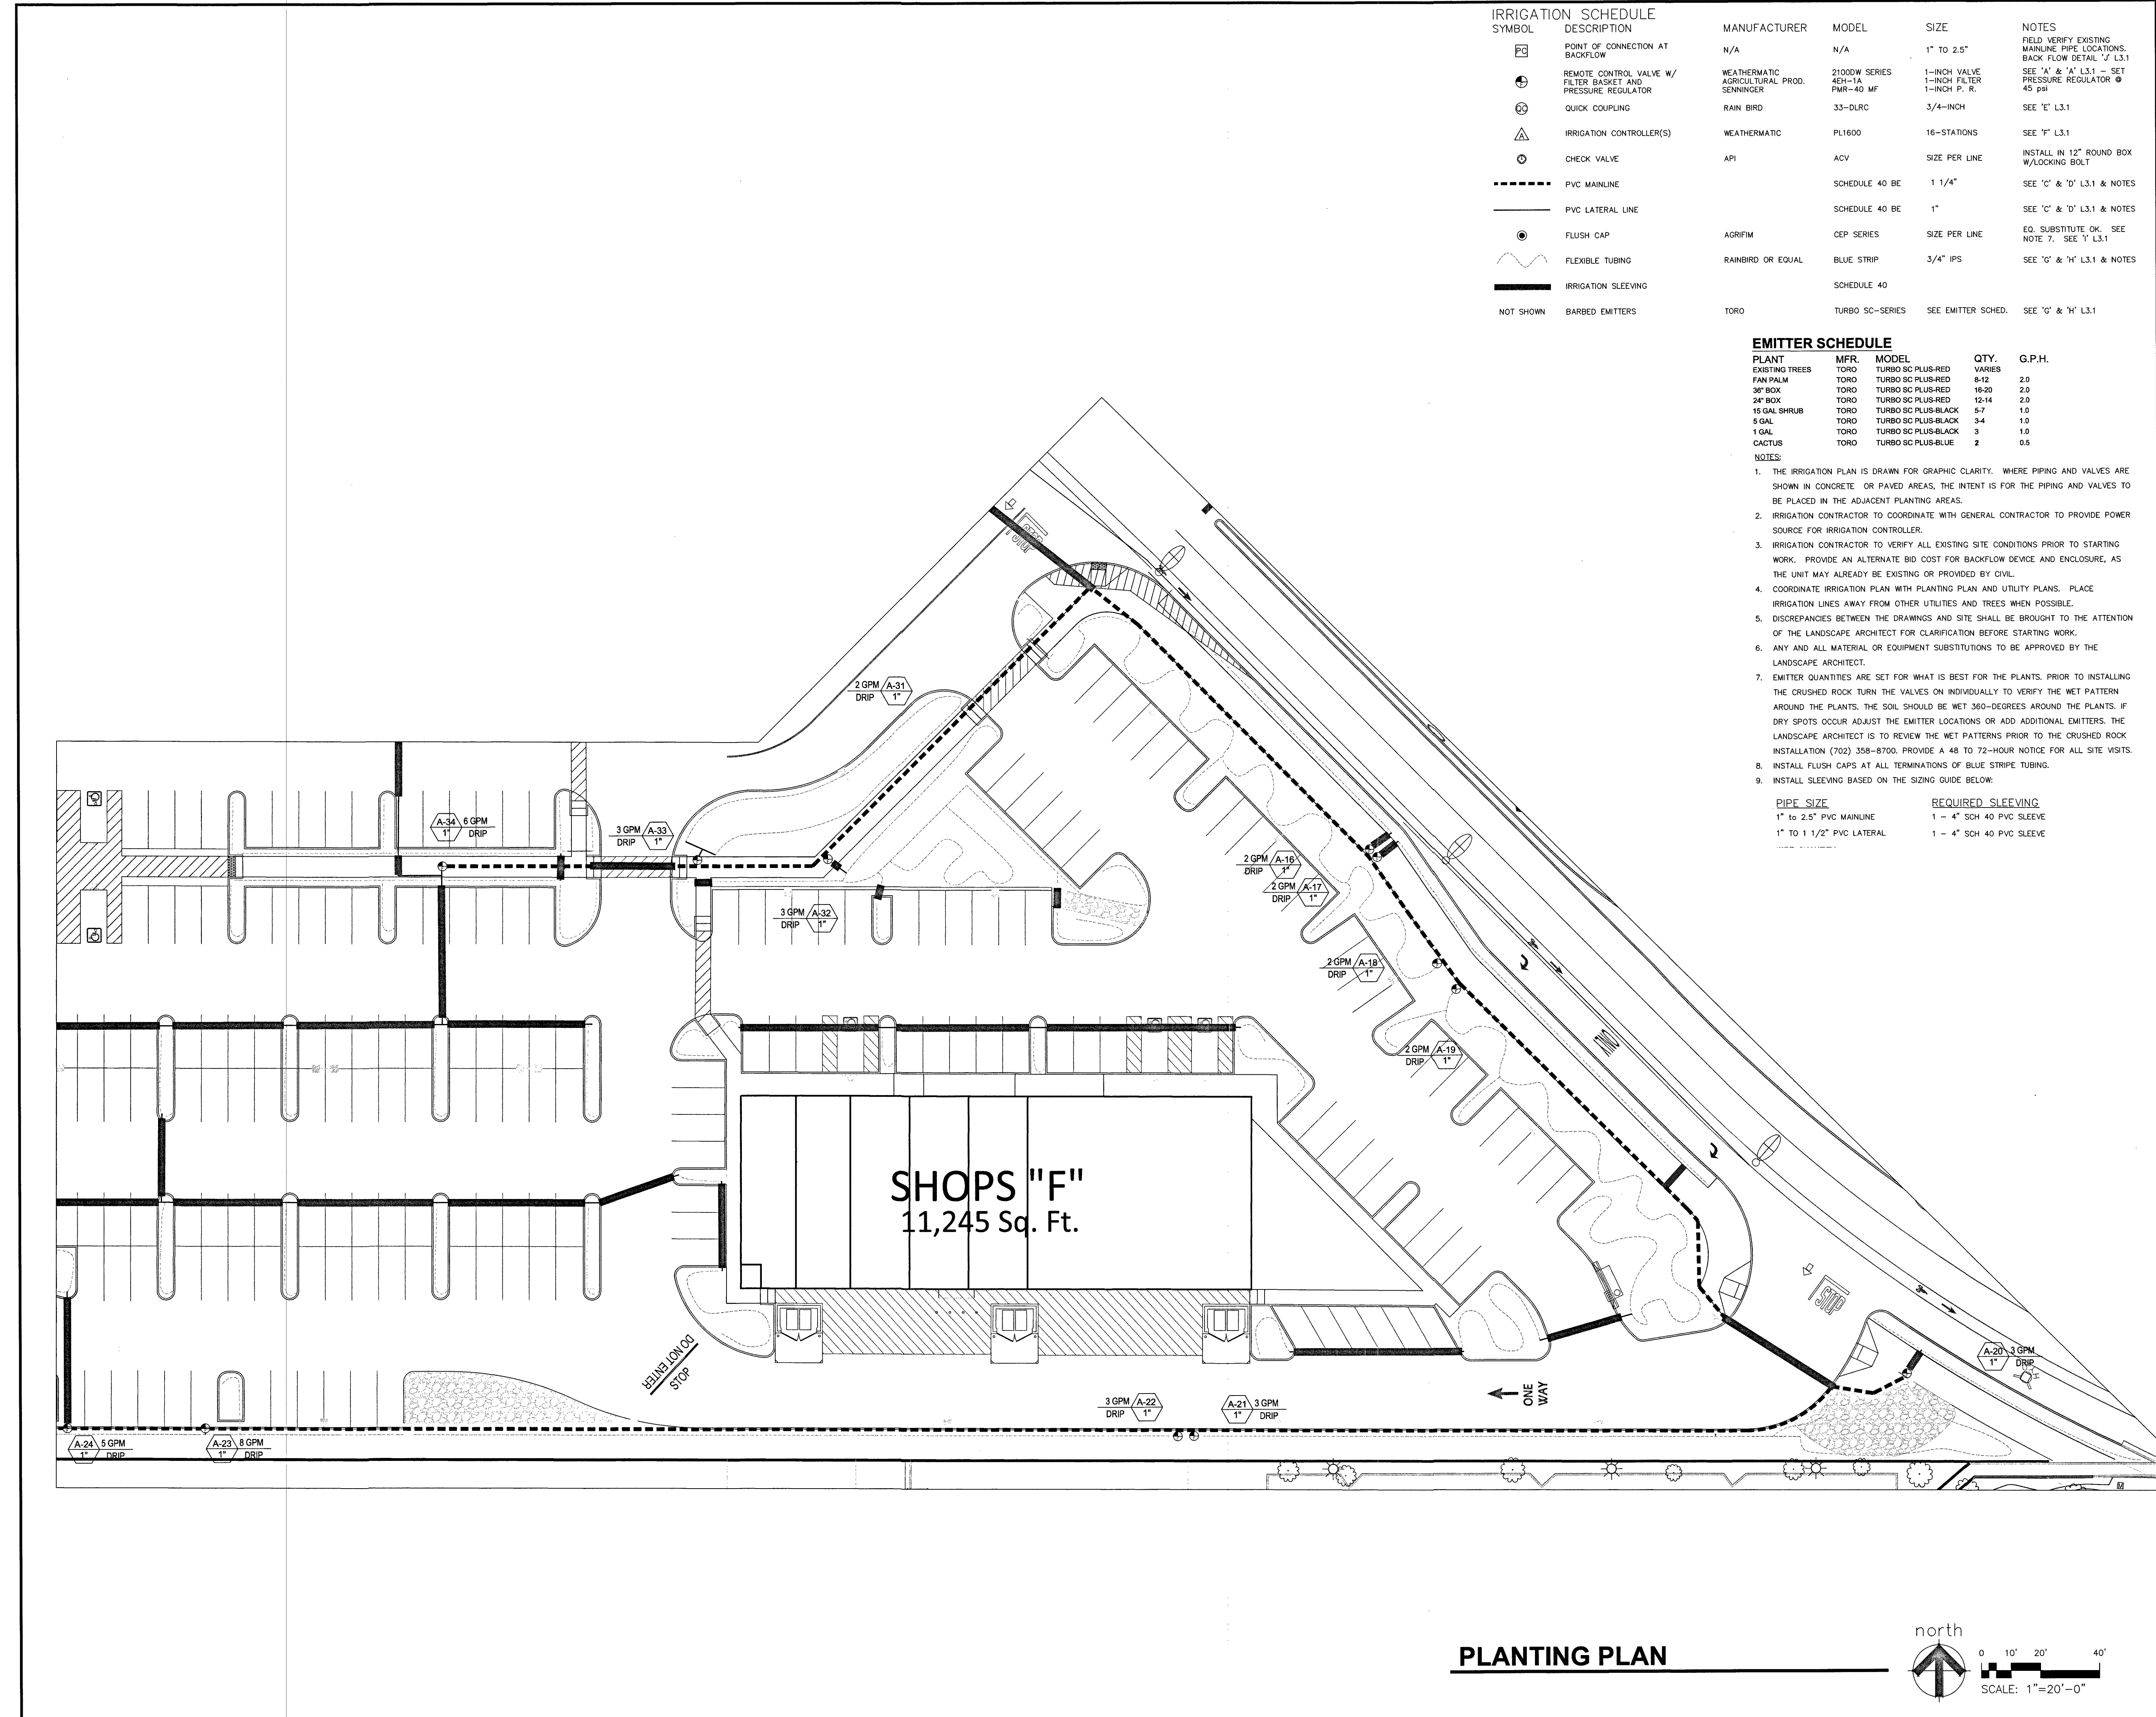


NADEL

NADEL NEVADA INC

175 E. WARM SPRINGS ROAD
SUITE 100
LAS VEGAS, NV 89119
T. 702.896.2000
F. 702.896.7170
WWW.NADELARC.COM
LOS ANGELES
COSTA MESA
SAN DIEGO
LAS VEGAS

STAMP(S):

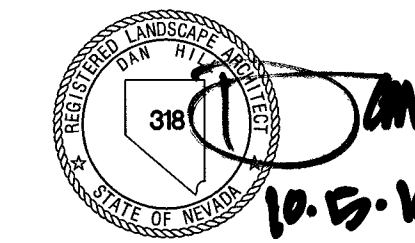

CONSULTANT:

HILL
CLARK
& ASSOCIATES
LANDSCAPE ARCHITECTURE

94 Megan Drive
Henderson, NV 89074
P: (702) 358-8700

CLIENT:

FARM AND DURANGO
INVESTORS, LLC.

848 N. RAINBOW BOULEVARD
#5465
LAS VEGAS, NV 89107
11.05.2015

CLIENT PROJECT N°

PROJECT:

DC PLAZA

FARM RD. AND N. DURANGO DR.
LAS VEGAS, NV 89143

PUBLIC AGENCY SUBMITTAL: N/A
ISSUED FOR BIDDING: N/A
ISSUED FOR CONSTRUCTION: N/A

REVISIONS:
ISSUE DESCRIPTION: ISSUE DATE:
NO.:

NADEL PROJECT N°: 15141
PROJECT DATE: 07.26.2016
ISSUE:

DRAWING TITLE:

IRRIGATION
PLAN

L 1.3

107V673V H#64486

BD SUBMITTAL SET