
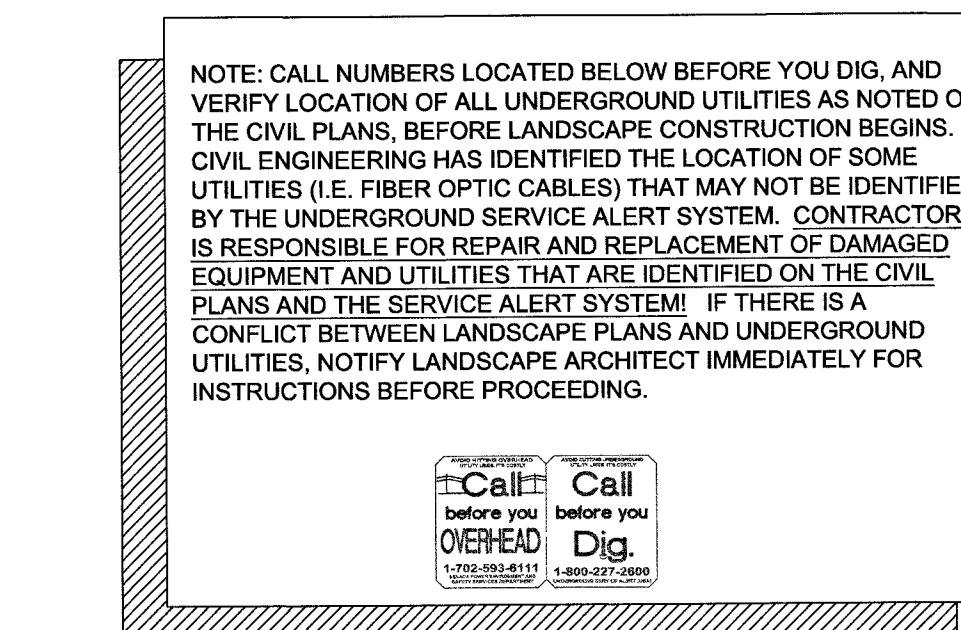
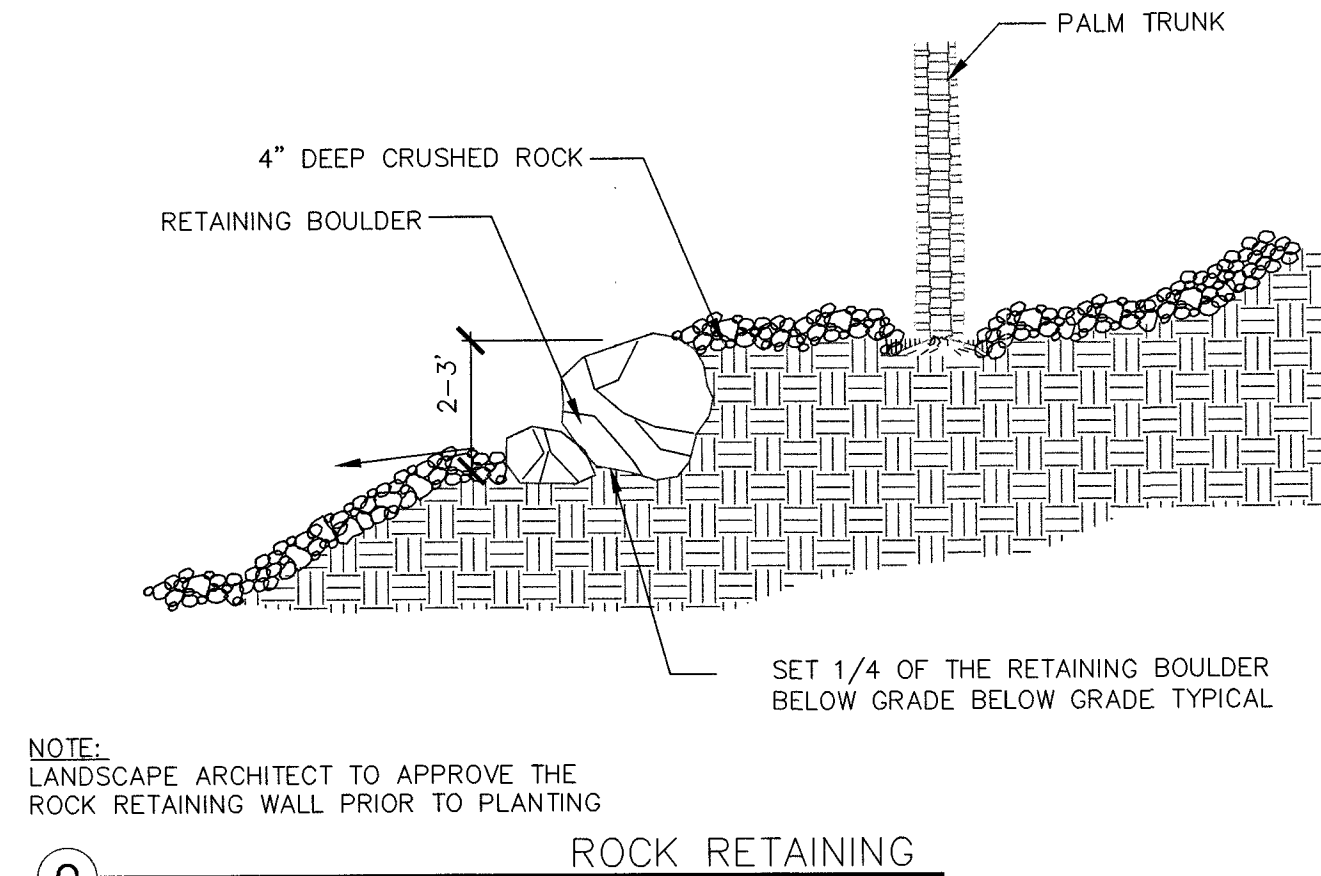
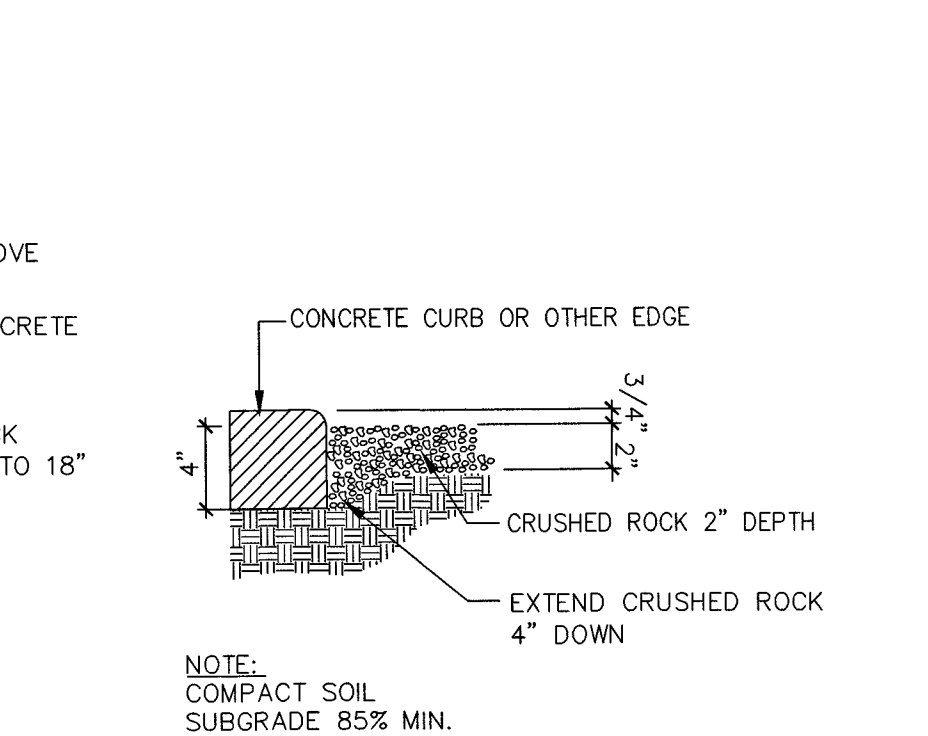
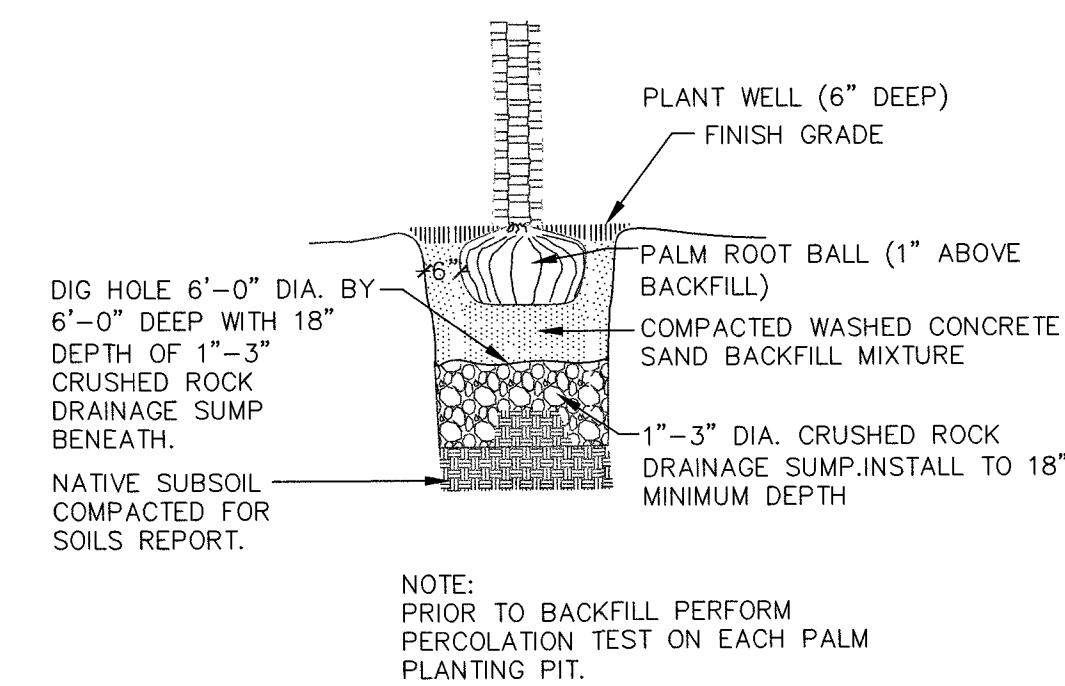
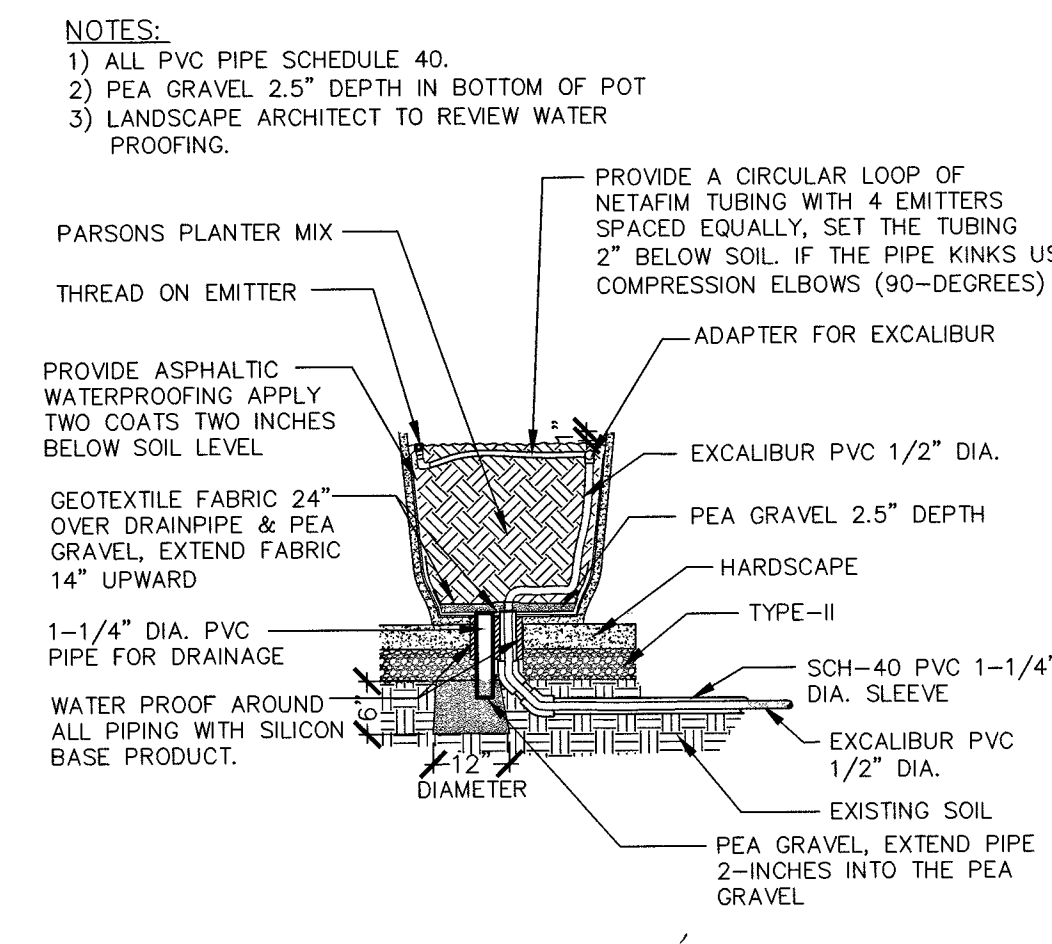
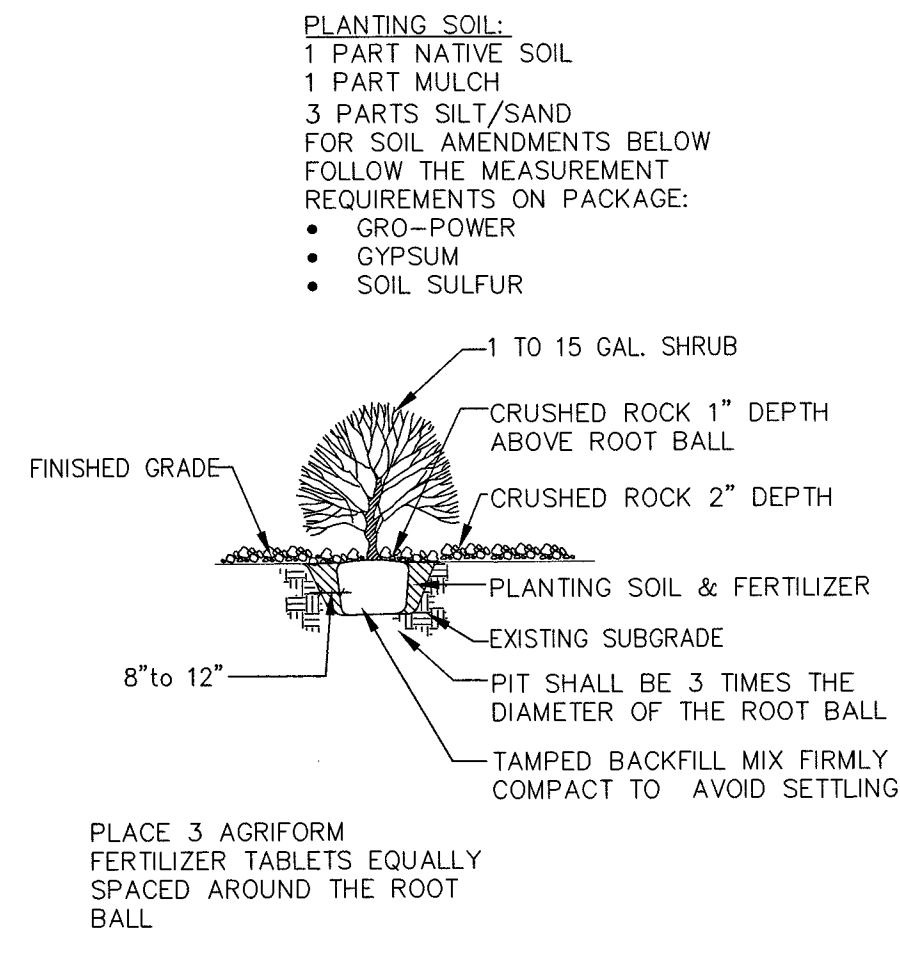
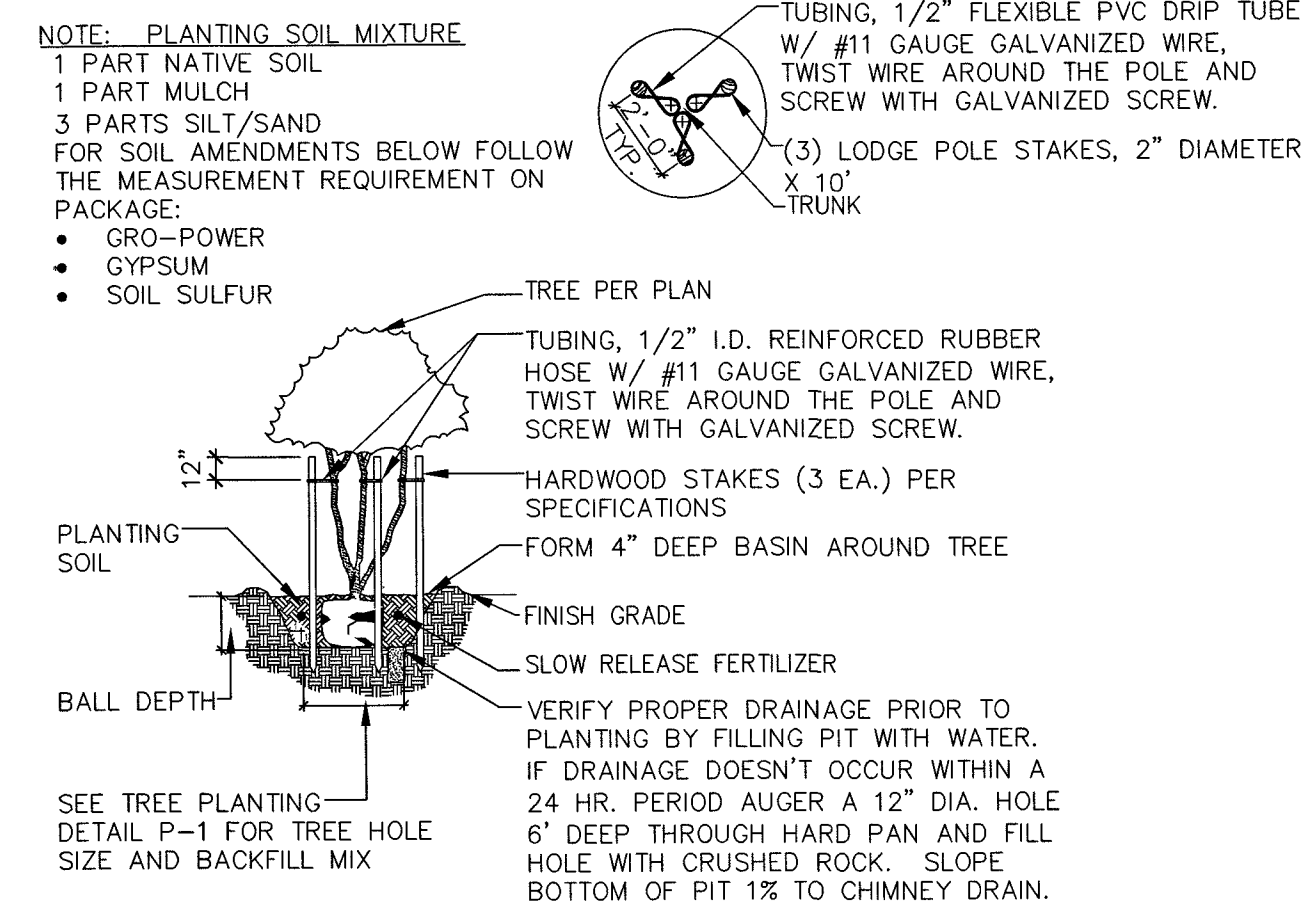
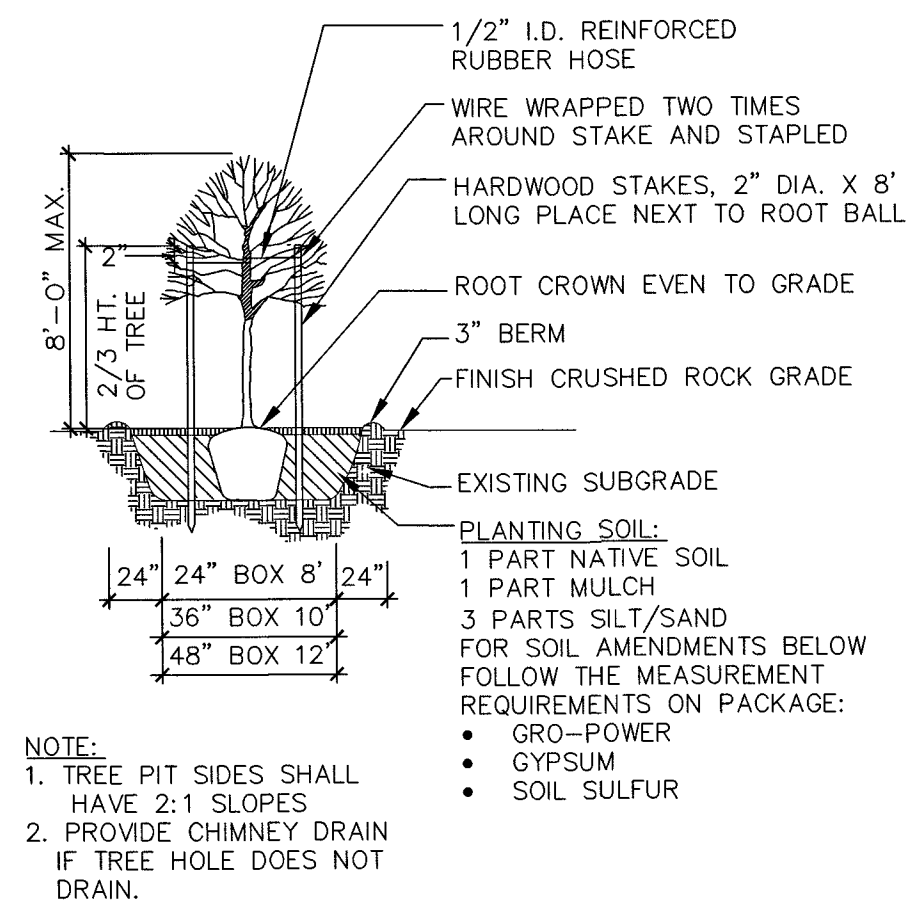
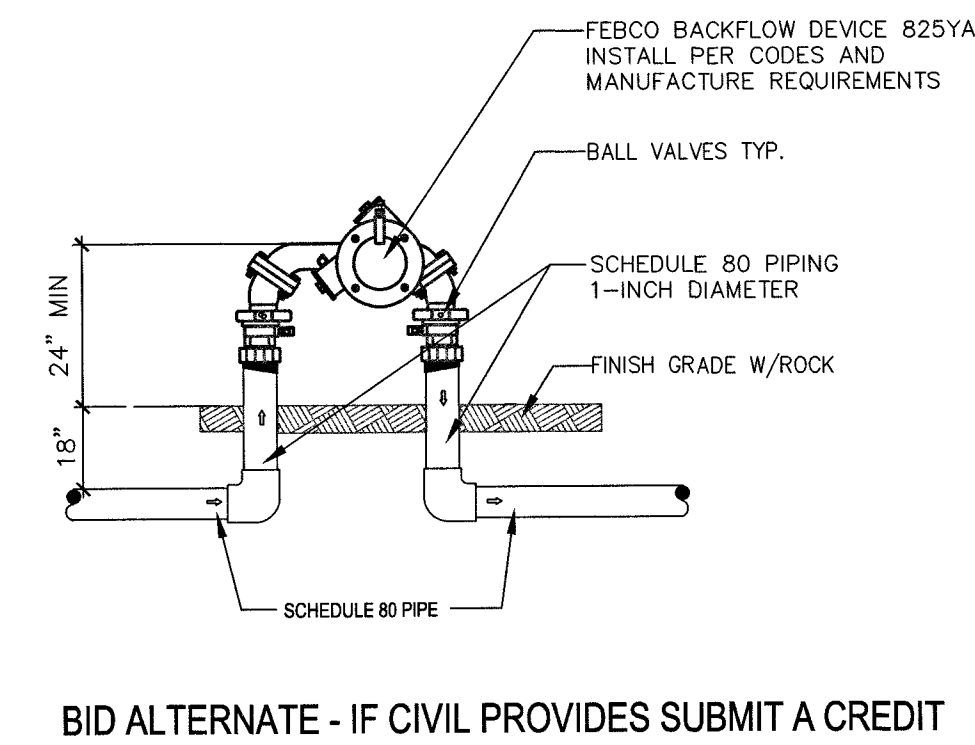
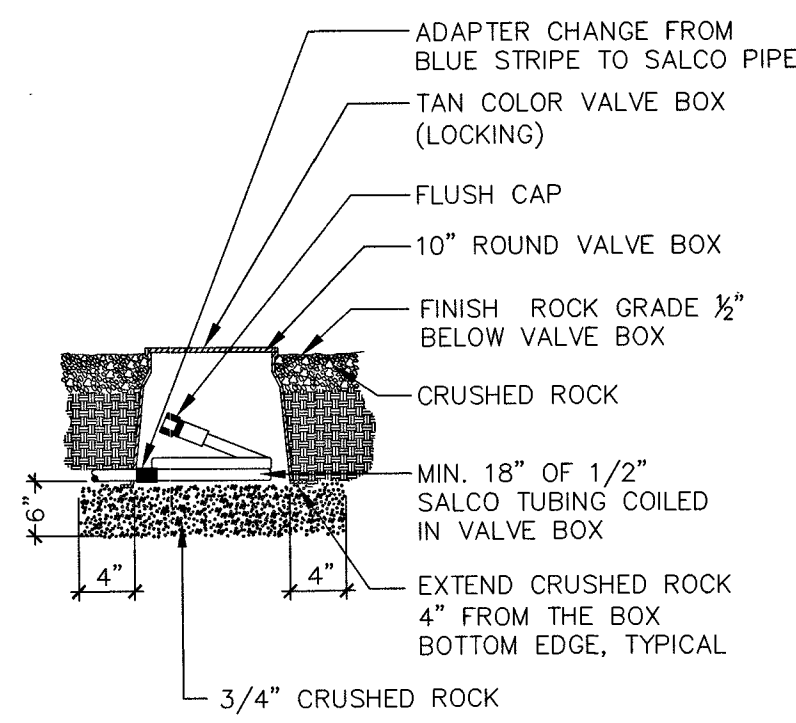
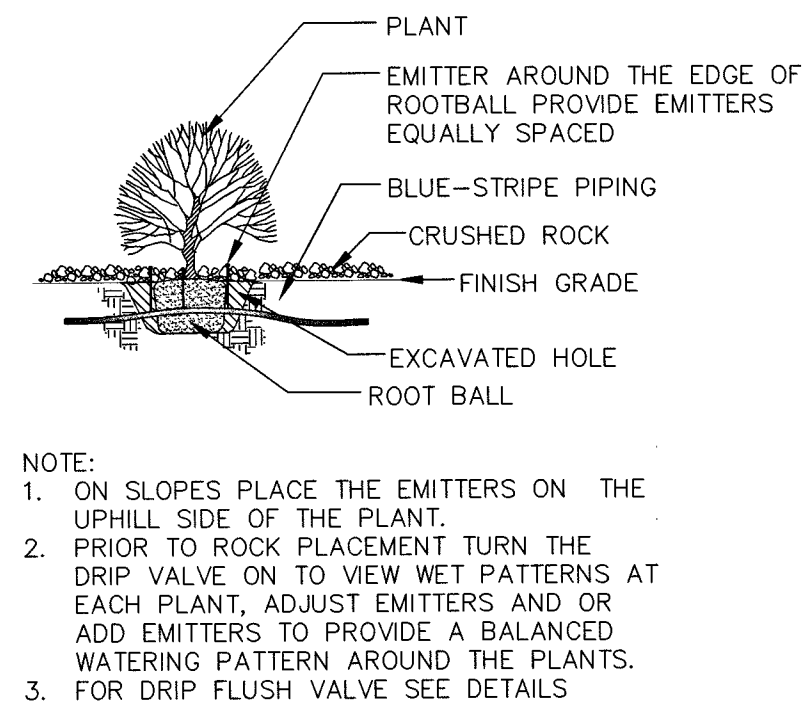
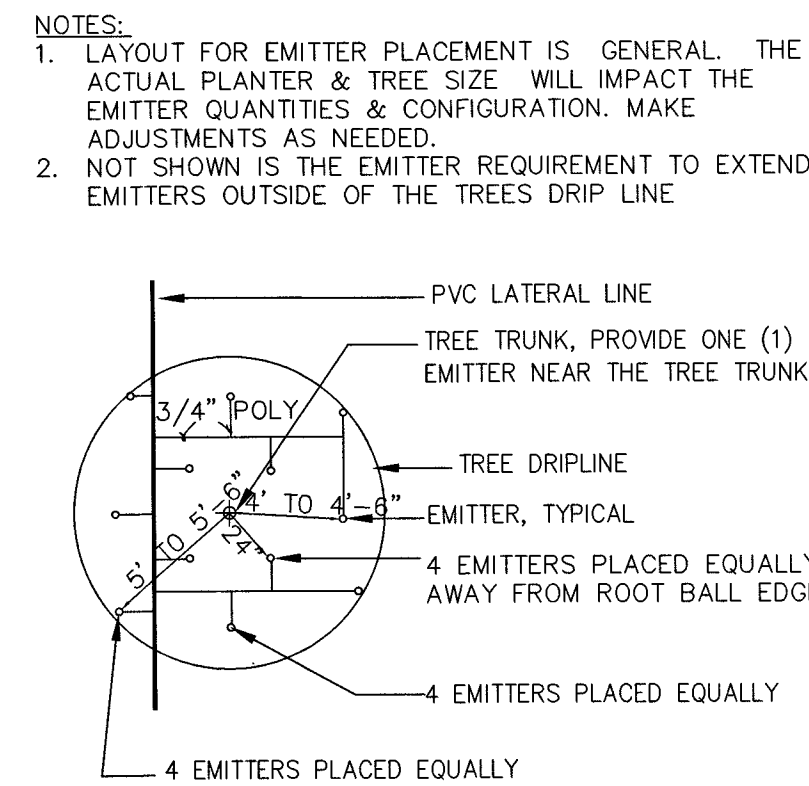
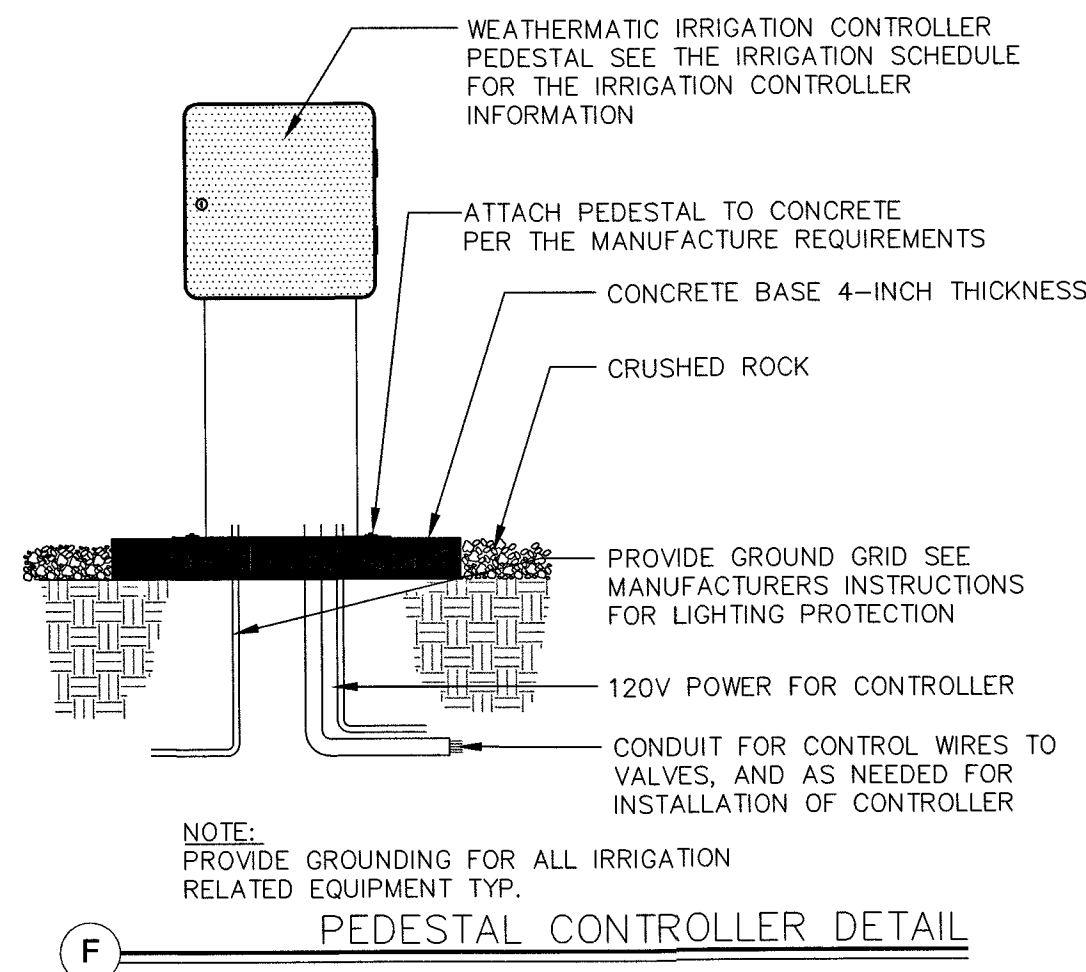
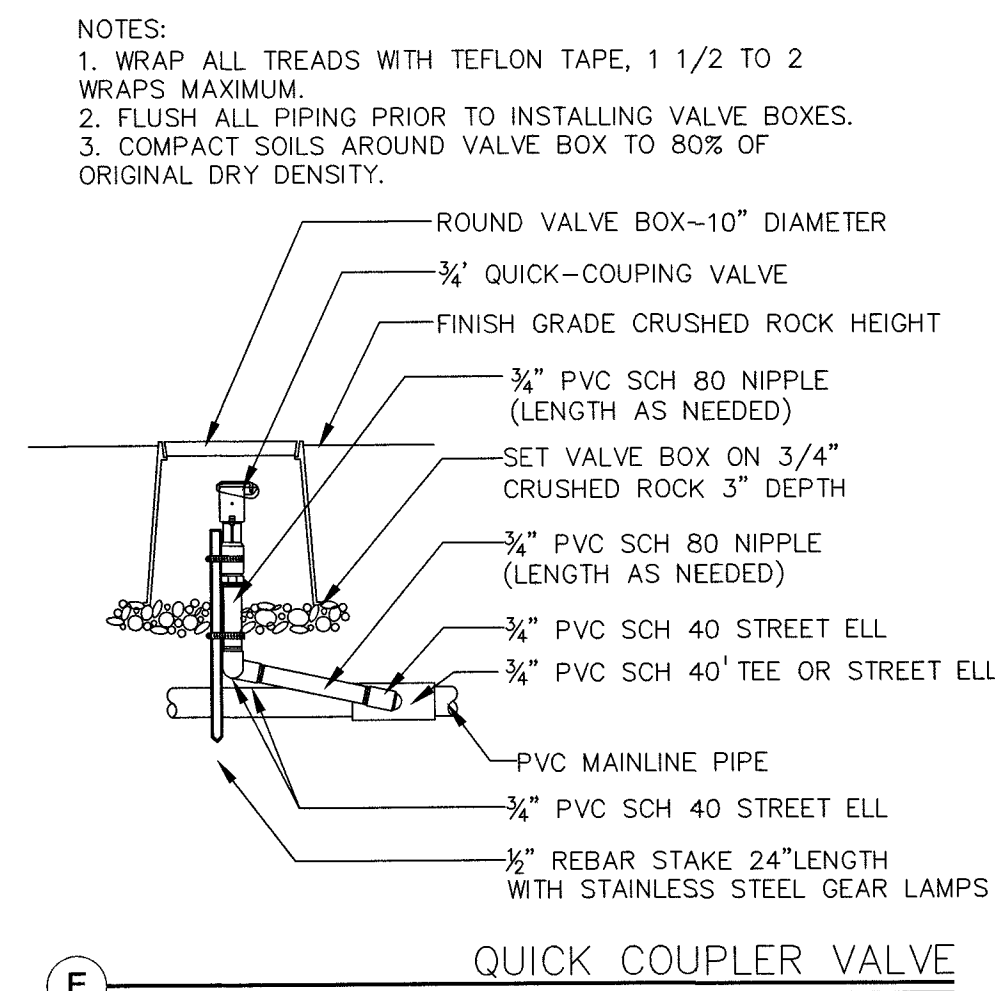
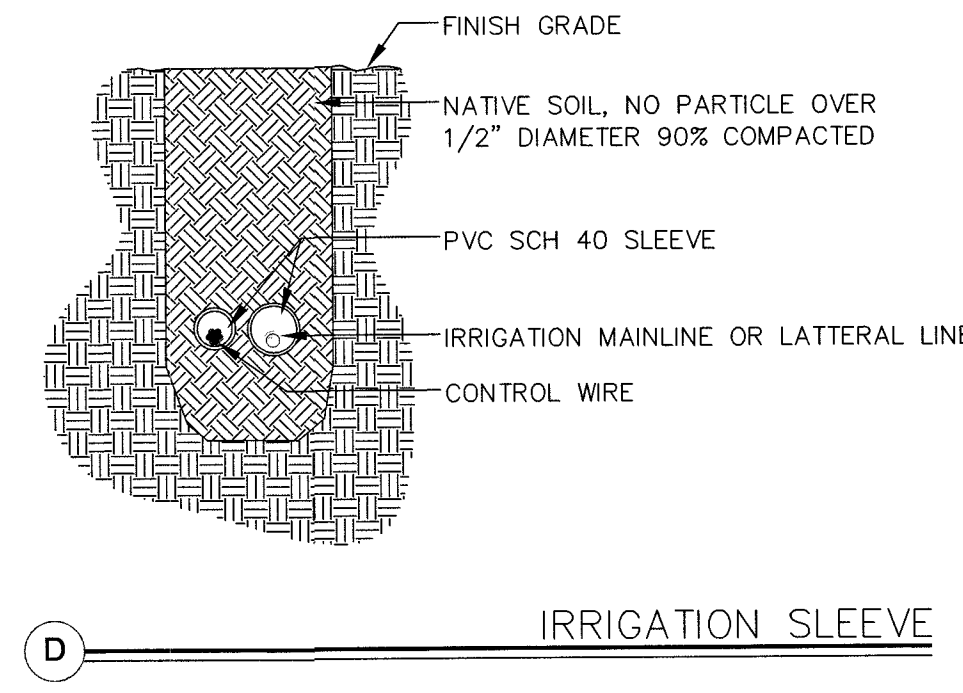
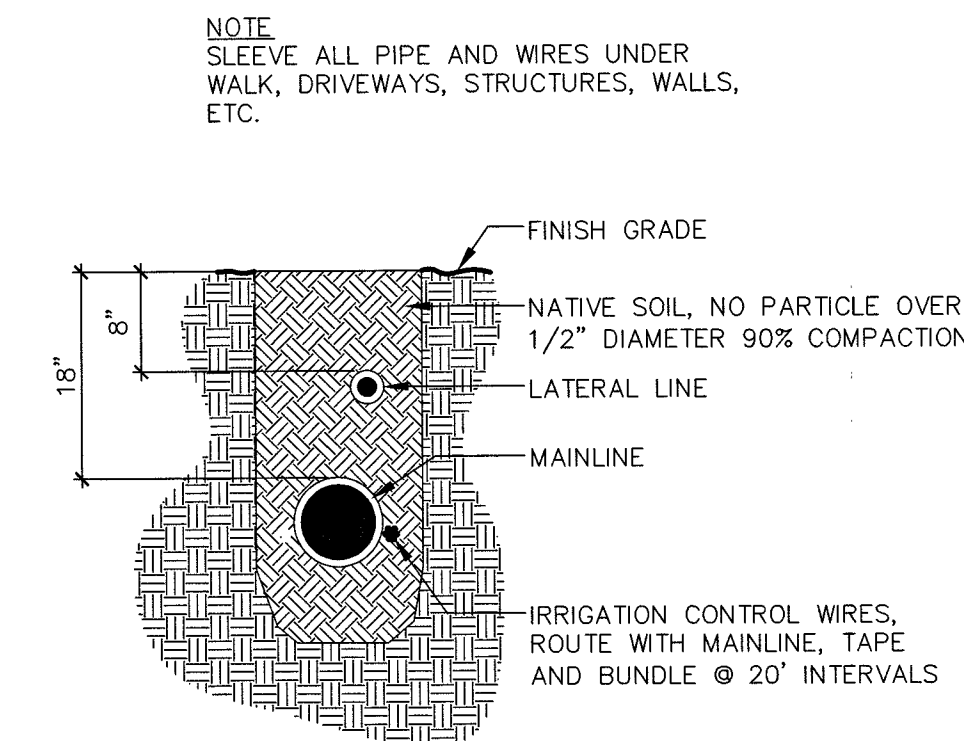
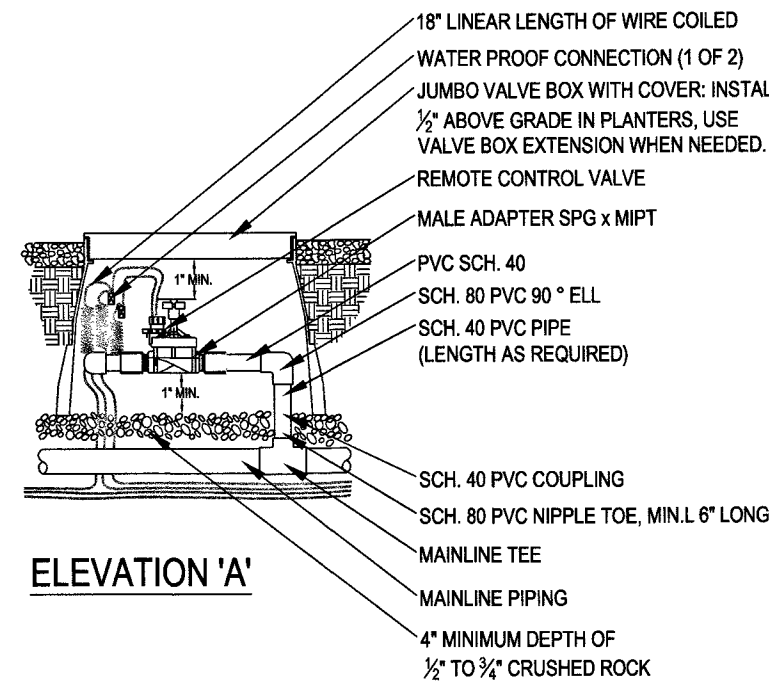



- NOTES:**
1. FLUSH ALL PIPING PRIOR TO INSTALLING VALVE.
 2. COMPACT SOILS AROUND VALVE BOX TO 80% OF ORIGINAL DRY DENSITY.
 3. FITTING AND NIPPLES TO BE SAME SIZE AS VALVE.
 4. BOX COLOR - GREEN IN TURF AND TAN IN PLANTING AREA.
 5. PROVIDE 2" BLACK WIRE W/ 1/2" COILS FOR EACH WIRE ENTERING VALVE BOX.
 6. ON OUTLET OF MAIN LINE FITTING USE A PVC SCH. 80 NIPPLE TOE AND A PVC SCH. 80 COUPLING AS TO ADAPT TO SCH. 80 PIPE.
 7. A MINIMUM OF 3" CLEARANCE ABOVE AND BELOW ANY VALVES AND/OR FILTERS.
 8. FOR JUMBO BOXES USE EXTENSIONS WHEN NEEDED.

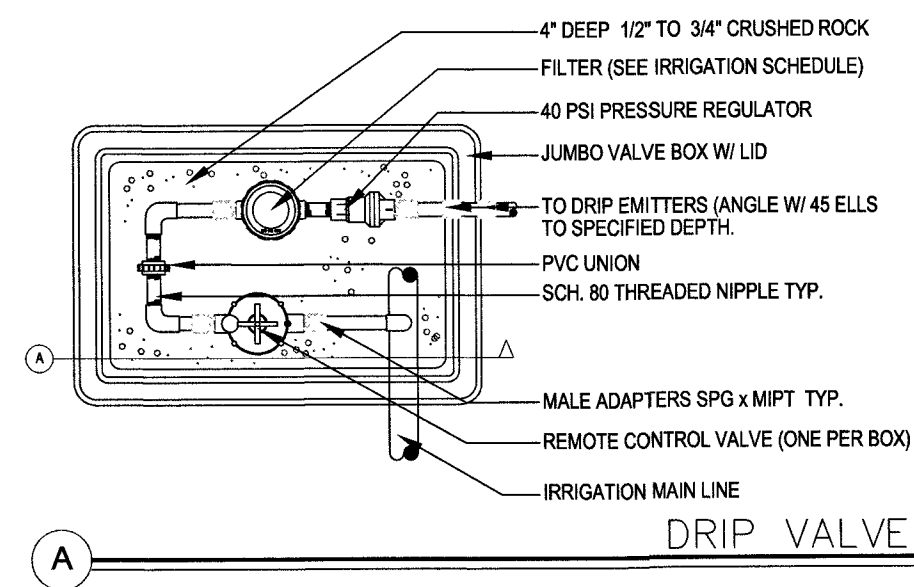

NADEL

NADEL NEVADA INC
175 E. WARM SPRINGS ROAD
SUITE 100
LAS VEGAS, NV 89119
T. 702.896.2000
F. 702.896.7170
WWW.NADELARC.COM

LOS ANGELES
COSTA MESA
SAN DIEGO
LAS VEGAS

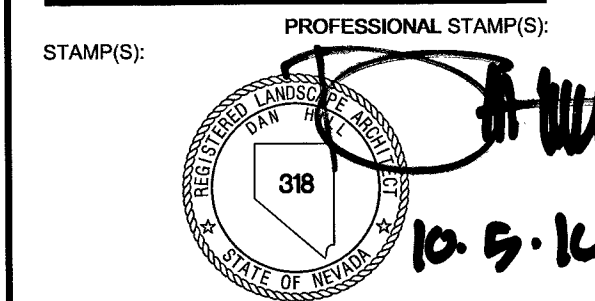

HILL CLARK & ASSOCIATES
LANDSCAPE ARCHITECTURE

94 Megan Drive
Henderson, NV 89074
P: (702) 358-8700

CLIENT:
FARM AND DURANGO
INVESTORS, LLC.
848 N. RAINBOW BOULEVARD
#5465
LAS VEGAS, NV 89107
11.05.2015

CLIENT PROJECT NO:
PROJECT:
DC PLAZA

FARM RD. AND N. DURANGO DR.
LAS VEGAS, NV 89143

PUBLIC AGENCY SUBMITTAL: N/A
ISSUED FOR BIDDING: N/A
ISSUED FOR CONSTRUCTION: N/A

REVISIONS:
ISSUE DESCRIPTION: ISSUE DATE:

NADEL PROJECT NO: 15141
PROJECT DATE: 07.26.2016
DRAWING TITLE:

LANDSCAPE
DETAILS

L 3.1
107V6734 H#64486

BD SUBMITTAL SET