



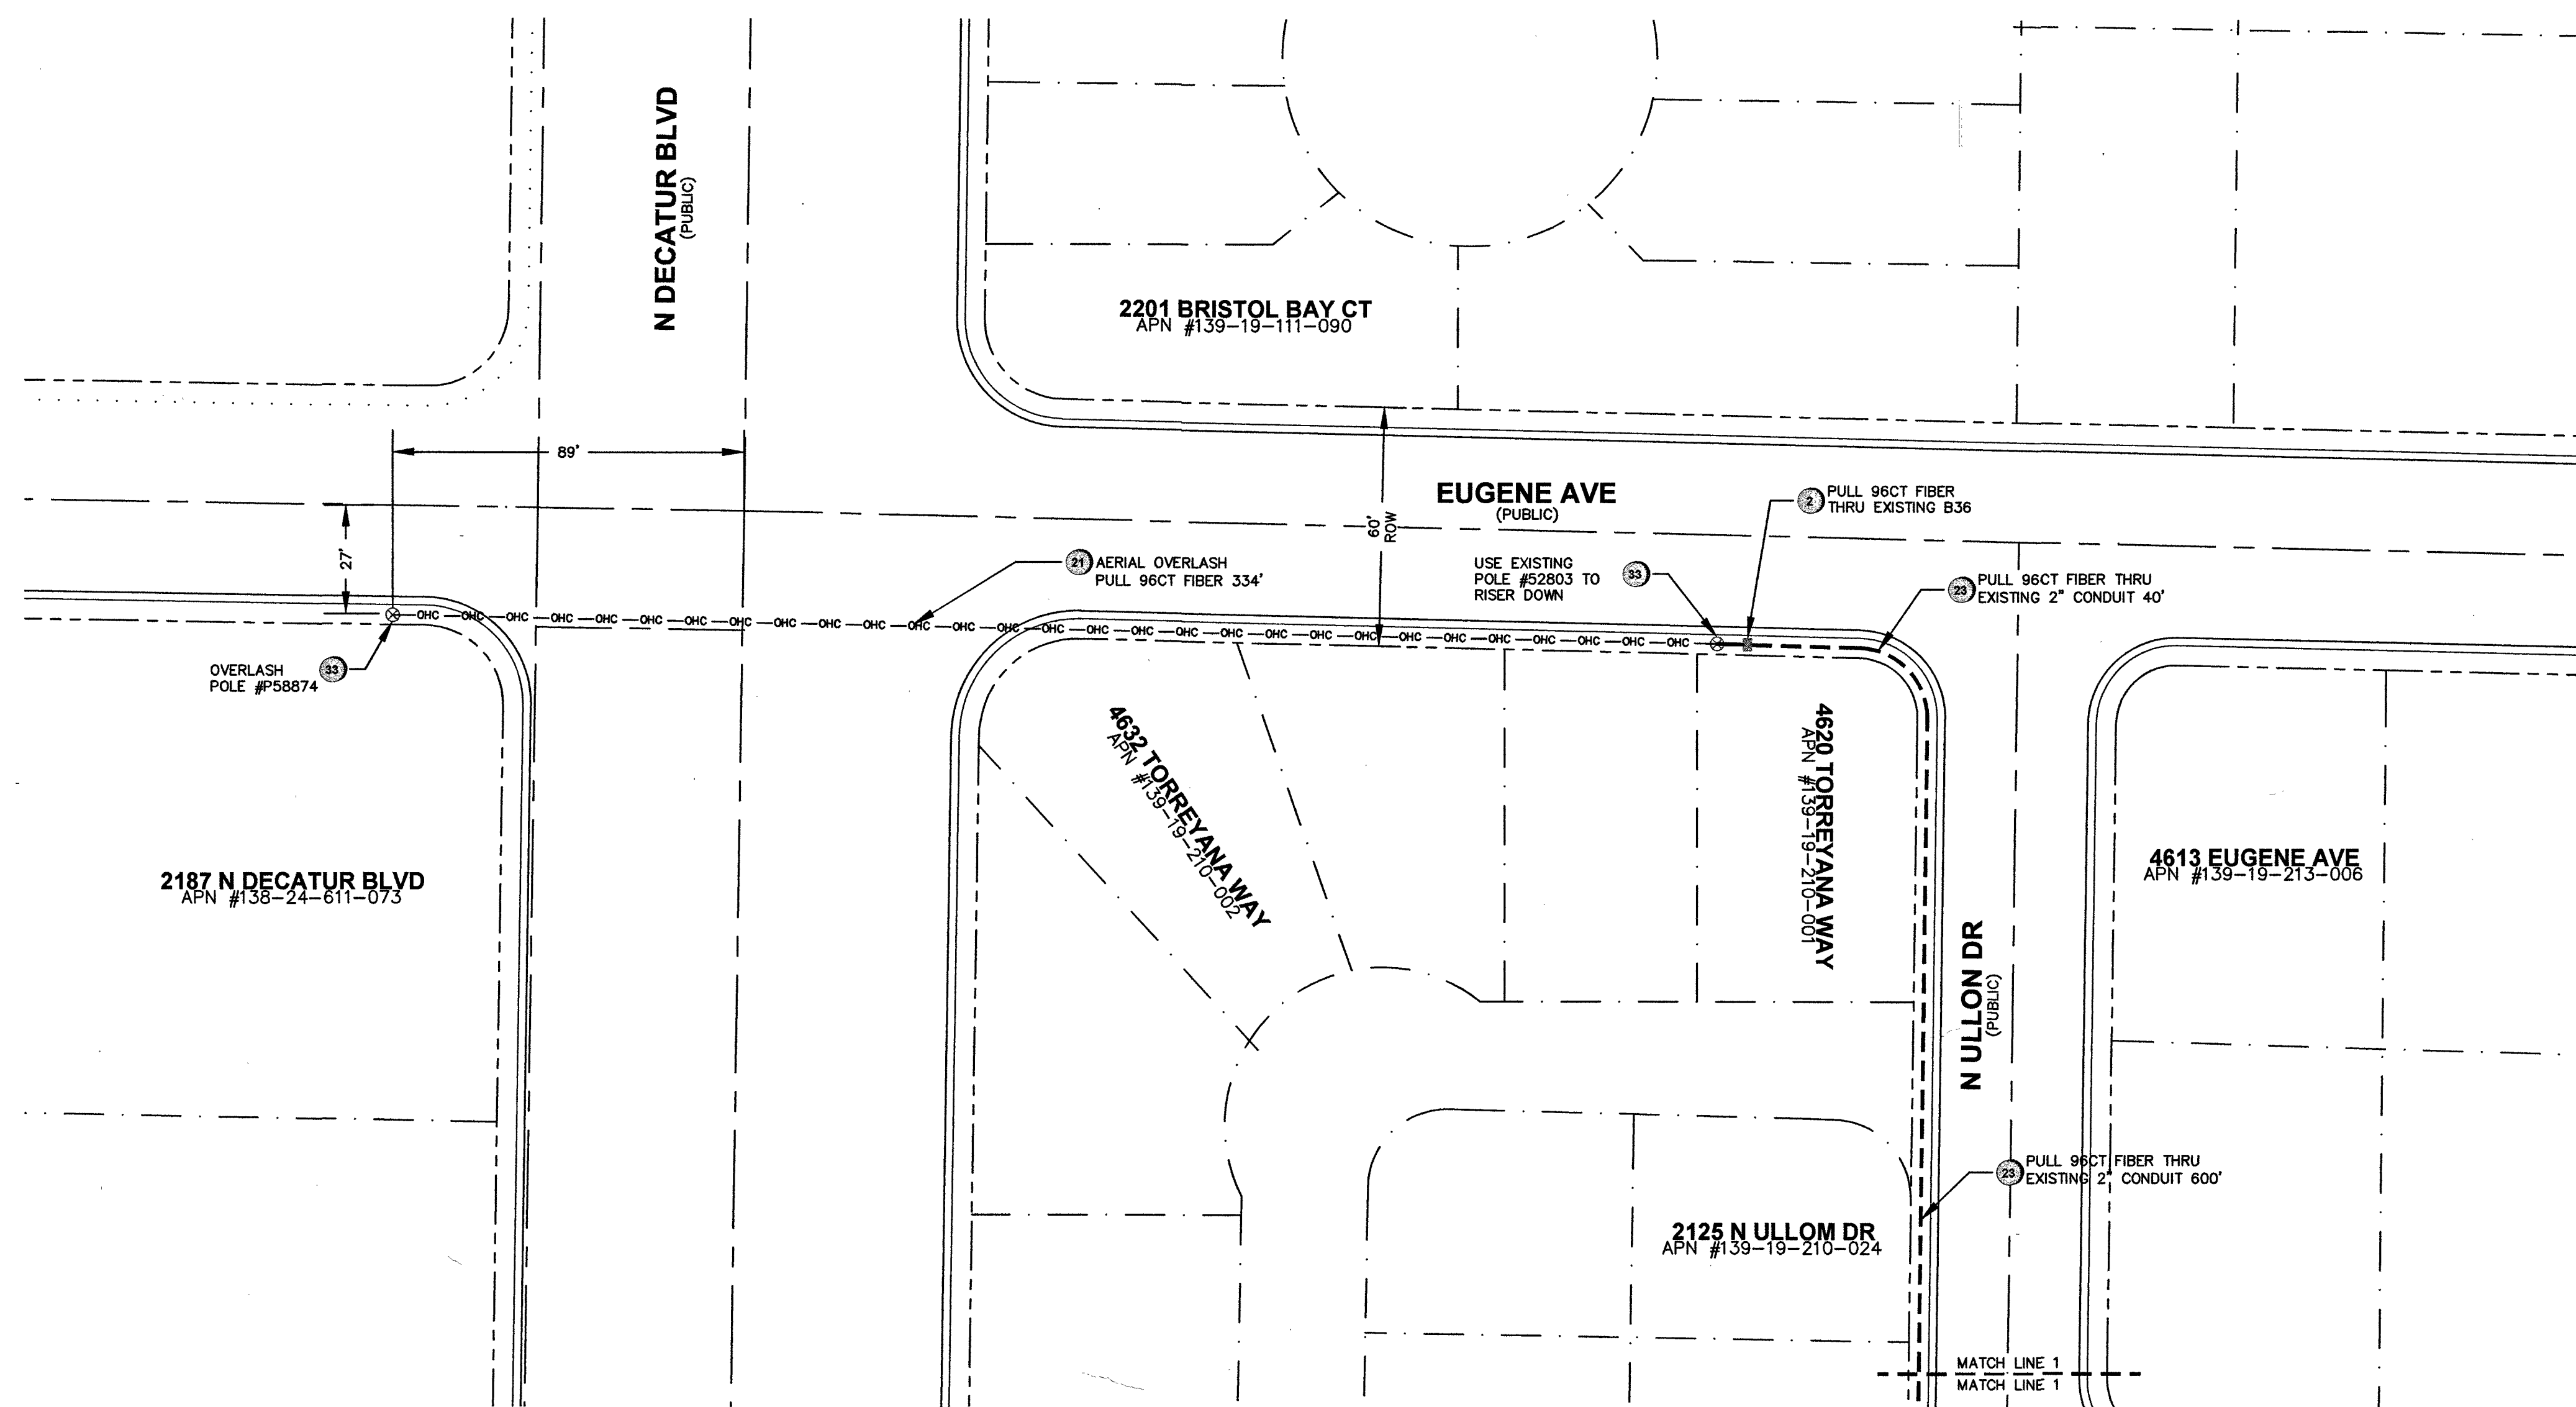

LEGEND			
1	INSTALL B-36 PULL BOX (24"x36"x24")		
2	EXISTING B-36 PULL BOX (24"x36"x24")		
3	INSTALL B-50 PULL BOX (13"x24"x24")		
4	EXISTING B-50 PULL BOX (13"x24"x24")		
5	INSTALL B-100 PULL BOX (24"x36"x24")		
6	EXISTING B-100 PULL BOX (24"x36"x24")		
7	INSTALL T-200 CATV VAULT (30"x48"x36")		
8	EXISTING T-200 CATV VAULT (30"x48"x36")		
9	INSTALL T-400 CATV VAULT (36"x60"x36")		
10	EXISTING T-400 CATV VAULT (36"x60"x36")		
11	INSTALL T-800 CATV VAULT (48"x72"x36")		
12	EXISTING T-800 CATV VAULT (48"x72"x36")		
13	INSTALL NEW CATV PEDESTAL		
14	EXISTING NEW CATV PEDESTAL		
15	R&R S/W SLAB(S)		
16	POTHOLE		
17	— — — — — SIDEWALK/DIRT TRENCH INSTALL		
18	— — — — — ASPHALT/STREET TRENCH INSTALL		
19	— B — B — PROPOSED BORE		
20	— X — X — EXISTING CATV CONDUIT(S)		
21	— OHC — PROPOSED OVERHEAD FIBER OPTIC CABLE OR COAX INSTALL		
22	— X/OHC — EXISTING OVERHEAD FIBER OPTIC CABLE OR COAX		
23	— — — — — U.G. FIBER/COAX PULL		
24	— — — — — RIGHT OF WAY LINE		
25	— — — — — LOT/PROPERTY LINE		
26	 EDGE OF PAVEMENT		
27	[P] EXISTING NVE PULL BOX		
28	[T] EXISTING TELCO PULL BOX		
29	[TM] EXISTING TELCO MANHOLE		
30	[T] EXISTING TELCO POLE		
31	[NVE] EXISTING NVE POLE		
32	[NVE] EXISTING NVE TRANSMISSION POLE		
33	[X] EXISTING JOINT POLE		
34	[X] EXISTING JOINT POLE WITH TRANSFORMER		
35	[ANCHOR] POLE ANCHOR		
36	[TRANSFORMER] EXISTING NVE TRANSFORMER TRANSFORMER PAD		
37	[TS] SNWA TEST STATION		
38	[CPS] COX POWER SUPPLY (49"x24"x52")		
39	[RC] INSTALL RHINO CABINET		
40	[RISER] RISER POLE/QUADRANT DETAIL RISER OWNERSHIP NOTED		
41	[RAILROAD] RAILROAD		
42	[MH] EXISTING MANHOLE (SS),(SD)...ETC		
43	— — — — — 1in CONDUIT LATERAL		
44			
45			

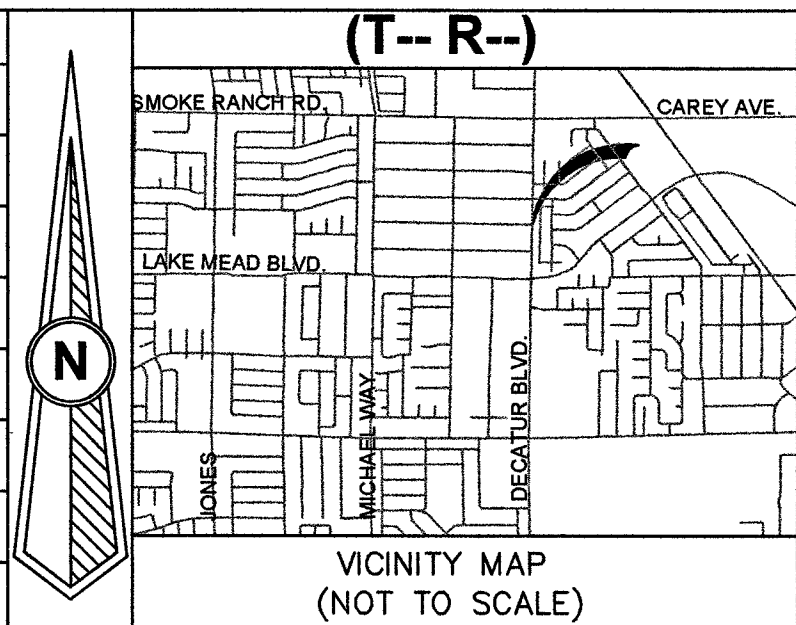

REVISIONS			
REV	DESCRIPTION	DATE	BY
1			
2			
APPROVED FOR CONSTRUCTION
THIS APPROVAL IS FOR WORK IN CLV R/W OR CLV EASEMENT ONLY. OBTAINING PERMISSION OR EASEMENT FOR WORK SHOWN IN PRIVATE PROPERTY IS THE RESPONSIBILITY OF THE UTILITY.

APPROVAL: [Signature] DATE: 12-8-16

PERMIT # 11993-20
DRAWN BY: MMR
DATE: 10/27/16
SCALE: 1"=30'
NODE: [Blank]
DESIGNER: [Blank]
TECH # 807-6443
APPROVED BY: MICHAEL MARRUGI

COX
1700 VEGAS DRIVE
LAS VEGAS, NEVADA 89106
PHONE: (702) 545-1606
FAX: (702) 545-2606

DISCLAIMER NOTE
UTILITY LOCATIONS SHOWN HEREON ARE APPROXIMATE ONLY. IT SHALL BE THE CONTRACTOR'S RESPONSIBILITY TO DETERMINE THE EXACT HORIZONTAL AND VERTICAL LOCATION OF ALL EXISTING UNDERGROUND AND OVERHEAD UTILITIES PRIOR TO COMMENCING CONSTRUCTION. NO REPRESENTATION IS MADE THAT ALL EXISTING UTILITIES ARE SHOWN HEREON. THE ENGINEER ASSUMES NO RESPONSIBILITY FOR UTILITIES NOT SHOWN OR UTILITIES NOT SHOWN IN THEIR PROPER LOCATIONS.

811
BEFORE YOU DIG
OR 1-800-227-2600
UNDERGROUND SERVICE (USA)

CALL BEFORE YOU OVERHEAD
1-702-227-2929
NEVADA POWER SERVICE CENTER AND SAFETY SERVICE DEPARTMENT

AVOID CUTTING UNDERGROUND UTILITY LINES. IT'S COSTLY. CALL 811 BEFORE YOU DIG OR 1-800-227-2600 UNDERGROUND SERVICE (USA)

AVOID OVERHEAD POWER LINE CONTACT. CALL BEFORE YOU OVERHEAD
1-702-227-2929
NEVADA POWER SERVICE CENTER AND SAFETY SERVICE DEPARTMENT


CLARK COUNTY TRAFFIC OPERATIONS AND LAS VEGAS AREA COMPUTERIZED SYSTEM

TOTAL BORE —
TOTAL DIRT TRENCH —
TOTAL ASPHALT TRENCH —
TOTAL TRENCH —
TOTAL S/W PANELS —
TOTAL LINEAR FOOTAGE —

CITY OF LAS VEGAS
333 N. RANCHO DRIVE
LAS VEGAS, NEVADA 89106
(702) 229-6885

DECATUR & EUGENE
SUB-CONTRACTOR:
3120 POST ROAD LAS VEGAS, NV. 89120
ENTITY NOTES:

1
SHEET 1 OF 2

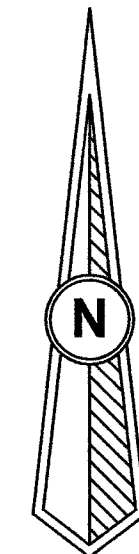

DISCLAIMER NOTE

UTILITY LOCATIONS SHOWN
HEREON ARE APPROXIMATE ONLY.
IT SHALL BE THE CONTRACTOR'S
RESPONSIBILITY TO DETERMINE
THE EXACT HORIZONTAL AND
VERTICAL LOCATION OF ALL
EXISTING UNDERGROUND AND
OVERHEAD UTILITIES PRIOR TO
COMMENCING CONSTRUCTION.
NO REPRESENTATION IS MADE
THAT ALL EXISTING UTILITIES ARE
SHOWN HEREON. THE ENGINEER
ASSUMES NO RESPONSIBILITY
FOR UTILITIES NOT SHOWN OR
UTILITIES NOT SHOWN IN THEIR
PROPER LOCATIONS.

**CALL BEFORE
YOU DO
UNDERGROUND**

**BEFORE YOU
UNDERGROUND**
1-702-488-4000
CLARK COUNTY TRAFFIC OPERATIONS
AND
1-702-432-6300
LAS VEGAS AREA COMPUTERIZED SYSTEM

**AVOID CUTTING UNDERGROUND
UTILITIES. ITS COSTLY.**

**BEFORE YOU DIG
OR 1-800-227-2600
UNDERGROUND SERVICE (USA)**

**AVOID UNDERGROUND POWER
LINE CONTACT**


**CALL
BEFORE YOU
OVERHEAD**

1-702-227-2928
NEVADA POWER MOVEMENT AND
SAFETY SERVICE DEPARTMENT

- TOTAL BORE —
- TOTAL DIRT TRENCH —
- TOTAL ASPHALT TRENCH —
- TOTAL TRENCH —

SIDEWALK REMOVAL/REPAIR

- TOTAL S/W PANELS —
- TOTAL LINEAR FOOTAGE —

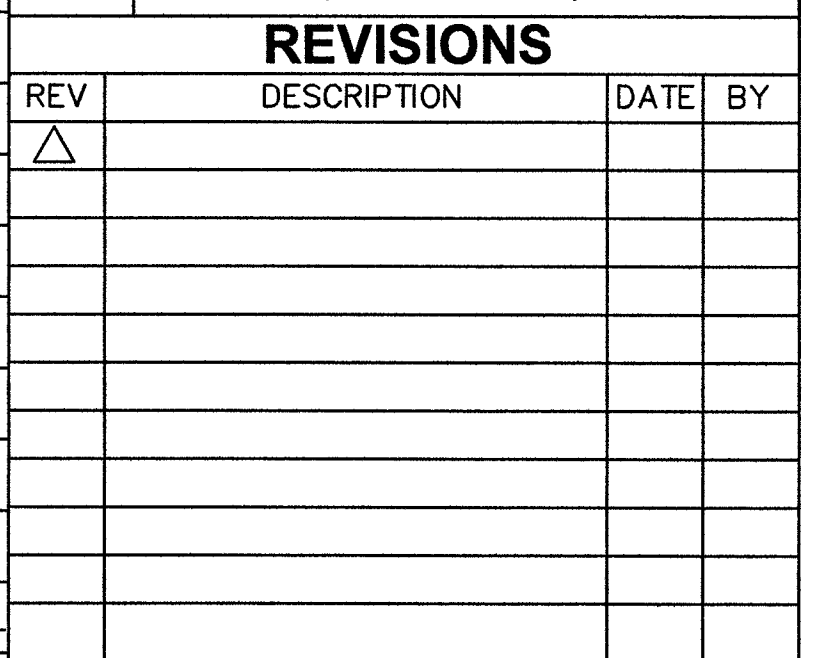

APPROVAL		DATE
PERMIT #	111993-20	
DRAWN BY:	MMR	
DATE:	10/25/16	
SCALE:		
1: 30		
NODE:		
DESIGNER:		
TECH #	807-6443	
APPROVED BY:		
	MICHAEL MARRUGI	

**CITY OF LAS VEGAS
333 N. RANCHO DRIVE
LAS VEGAS, NEVADA 89106
(702) 229-6885**

PROJECT LOCATION:	DECATUR & EUGENE
SUB-CONTRACTOR:	IFS
	3120 POST ROAD LAS VEGAS, NV. 89111
ENTITY NOTES:	