




- # RTC STD DWG 503

ABANDONED FACILITIES:		QTY. (DESIGN)	QTY. (AS-BUILT)
[1]	ABANDON EX. 2" PVC '63 MOP 43#	1,454'	
[2]	ABANDON EX. 2" PE '82 MOP 43#	161'	
[3]	ABANDON EX. 2" PVC '62 MOP 43#	1,270'	
[4]	ABANDON EX. 2" PVC '73 MOP 43#	48'	
[5]	ABANDON EX. 2" STL '62 MOP 43#	61'	
[6]	ABANDON EX. 2" PVC '67 MOP 43#	145'	
[7]	ABANDON EX. 1" PE '79 SVC	2'	
[8]	ABANDON EX. 1/2" PE '79 SVC	6'	
[9]	ABANDON EX. 1/2" PVC '67 SVC	5'	
[10]	ABANDON EX. 2" NON-ESSENTIAL BALL VALVE #2141501	1	
[11]	ABANDON EX. 1/2" PVC '59 SVC	185'	
[12]	ABANDON EX. 2" PE '78 MOP 43#	27'	
[13]	ABANDON EX. 2" PE '86 MOP 43#	116'	

1. SUGGESTED GAS LOCATIONS ARE TO CLEAR SUBSTRUCTURES LOCATE IN FIELD.
2. ALL PIPELINE CONSTRUCTION SHALL CONFORM TO APPLICABLE JURISDICTIONAL SPECIFICATIONS.
3. DO NOT SCALE THIS DRAWING.
4. SEE AC'S FOR SERVICE REPLACEMENT.
5. CHANGE IN PROPOSED MAIN LOCATION MUST BE AUTHORIZED BY SWG ENGINEER PRIOR TO INSTALLATION.
6. GAS MAINS SHALL BE PURGED PER OPERATIONS MANUAL.
7. ABANDONED SERVICE NO ACTION REQUIRED.
8. REPLACE ALL ACTIVE SERVICES EXCEPT WHERE EXISTING PE SERVICES ARE VERIFIED, INSPECTED, AND APPROVED FOR TIE-OVER BY SWG INSPECTOR.
9. EXISTING PE SERVICE, PE VERIFICATION, AND INSPECTION REQUIRED FROM MAIN TO RISER. TIE INTO NEW MAIN IF APPROVED BY SWG INSPECTOR, OTHERWISE REPLACE SERVICE.
10. EXISTING SERVICE, UNKNOWN TYPE, SIZE, AND LOCATION TO BE VERIFIED.
11. EXISTING ANODE RISER.
12. EXISTING ANODELESS RISER.
13. REPLACEMENT SVCS TO BE SINGLE OR BRANCHED. NO CROSS-LOT REPLACEMENT SVCS PERMITTED.
14. REPLACE ALL ANODE RISERS WITH ANODELESS RISERS.
15. CITY OF LAS VEGAS PERMIT REQUIRED.
16. ALL EXISTING UTILITY LOCATION TO BE VERIFIED PRIOR TO START OF CONSTRUCTION.
17. CONTACT ENGINEERING FOR BYPASS INFORMATION.
18. ALL MAIN TIE-INS REQUIRING TEES ARE TO BE FULL-FLOW TEES UNLESS OTHERWISE STATED.
19. ALL SHORING REQUIREMENTS SHALL CONFORM TO APPLICABLE PORTIONS OF THE OPERATIONS MANUAL.
20. REQUEST FOR SURVEYING AND/OR STAKING WILL BE SUBMITTED TO ENGINEERING 72 HOURS IN ADVANCE, MINIMUM.
21. TRENCHING AND BACKFILL TO CONFORM WITH UNIFORM STANDARD SPECS. SECTION 208 AND RTC STANDARD 503.
22. PROTECT ALL EXISTING VALLEY GUTTERS IN PLACE BORE, DO NOT CUT.
23. TRENCHING AND BACKFILL TO CONFORM WITH RTC STANDARDS 500.2, 500.5 & 503 FOR ALL SERVICE REPLACEMENTS.
24. THE FOLLOWING VALVE(S) WILL BE ABANDONED ON THIS WORK REQUEST:
2" NON-ESSENTIAL BALL VALVE #2141501 AT DELMONTE AVE & DELMONTE CIR.
25. REPLACE EXISTING SERVICE WITH SIMILAR SIZE UNLESS OTHERWISE NOTED.

PAVEMENT REPAIR SHALL CONFORM TO RTC
STANDARD(S):

A1	500.4
A2	500.5
A3	503

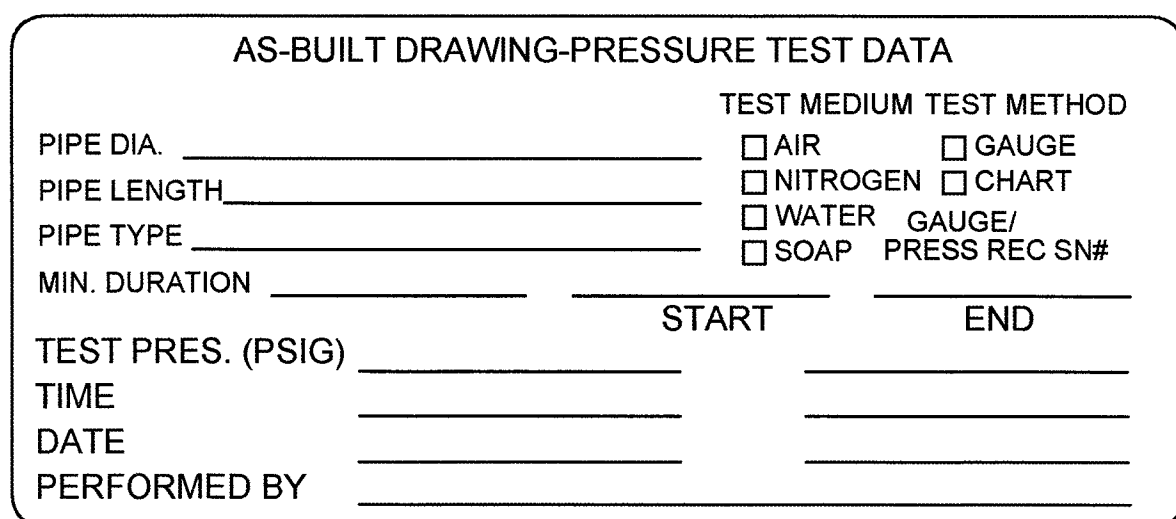

EXISTING RISERS	QTY.
# OF ANODELESS RISERS	12
# OF ANODE RISERS	27

SYSTEM	D VALLEY WIDE
DR. NO.	21DR10002410
SEGMENT M.A.O.P.	N/A
SYSTEM M.A.O.P.	43 psig
SYSTEM M.O.P.	43 psig

PRINT: _____ DATE: _____
SIGNATURE: _____

[illegible][illegible]

MATERIAL LIST FOR INLET OUTLET TIE-IN (TAX CODE: 02-0200)				
ITEM#	QTY. (DESIGN)	QTY. (AS-BUILT)	STOCK ID#	DESCRIPTION
①	1		140-5373	Tee Steel Weld 2" STD WT Grade B NMMA
②	1		160-8162	Transition 2" Fitting Steel PE NMMA
③	1		140-3301	Cap Steel Weld 2" STD WT Grade B NMMA
④				
⑤				

CATHODIC PROTECTION NOTES:

1. CONTACT CC SUPERVISOR AT (702) 365-2359 AND CC DEPARTMENT AT (702) 365-2388 IF THERE ARE ANY CORROSION CONTROL RELATED QUESTIONS
2. THIS WR AFFECTS THE FOLLOWING CP AREAS:
CPID#: B1 R-18 (2 QTR B)
WMIS#: 21DCP0021173

CP READ: _____

SIGNATURE: _____

AS-BUILT DRAWING-PRESSURE TEST DATA

PIPE DIA. _____ PIPE LENGTH _____ PIPE TYPE _____ MIN. DURATION _____	<table border="0" style="width: 100%;"> <tr> <td colspan="2" style="text-align: center;">TEST MEDIUM TEST METHOD</td> </tr> <tr> <td>☐ AIR</td> <td>☐ GAUGE</td> </tr> <tr> <td>☐ NITROGEN</td> <td>☐ CHART</td> </tr> <tr> <td>☐ WATER</td> <td>☐ GAUGE/ PRESS REC SN#</td> </tr> <tr> <td>☐ SOAP</td> <td></td> </tr> </table>	TEST MEDIUM TEST METHOD		☐ AIR	☐ GAUGE	☐ NITROGEN	☐ CHART	☐ WATER	☐ GAUGE/ PRESS REC SN#	☐ SOAP	
TEST MEDIUM TEST METHOD											
☐ AIR	☐ GAUGE										
☐ NITROGEN	☐ CHART										
☐ WATER	☐ GAUGE/ PRESS REC SN#										
☐ SOAP											

TEST PRES. (PSIG) _____	START _____	END _____
TIME _____		
DATE _____		
PERFORMED BY _____		

FOR STEEL ONLY:

PIPE TO SOIL _____

ANODE INSTALLED?

YES	NO
-----	----

□ □

IF YES, PIPE TO SOIL_____

TYPE OF PIPE COATING

- 2 ☐ TAR WRAP
3 ☐ ASPHALT
4 ☐ PRITEC
6 ☐ FUSION BONDED EPOXY
8 ☐ PLASTIC TAPE WRAP
9 ☐ EXTRUDED POLY COATING
10 ☐ OTHER

CONDITION OF PIPE COATING

- E ☐ EXCELLENT
G ☐ GOOD
F ☐ FAIR
P ☐ POOR
N ☐ NO COATING

CONDITION OF PIPE

IF EXPOSED.
EXTERNAL

IF CUT OR
COUPON.
INTERNAL

- | | | |
|-----|---|------------------------------|
| EG | ☐ GOOD | ☐ IG |
| ESC | ☐ SLIGHT CORROSION | ☐ ISC |
| EHC | ☐ HEAVY CORROSION | ☐ IHC |



WELDS CUT OUT:

WELD PROCEDURES USED:



SIGNATURE _____

DATE _____

[illegible]

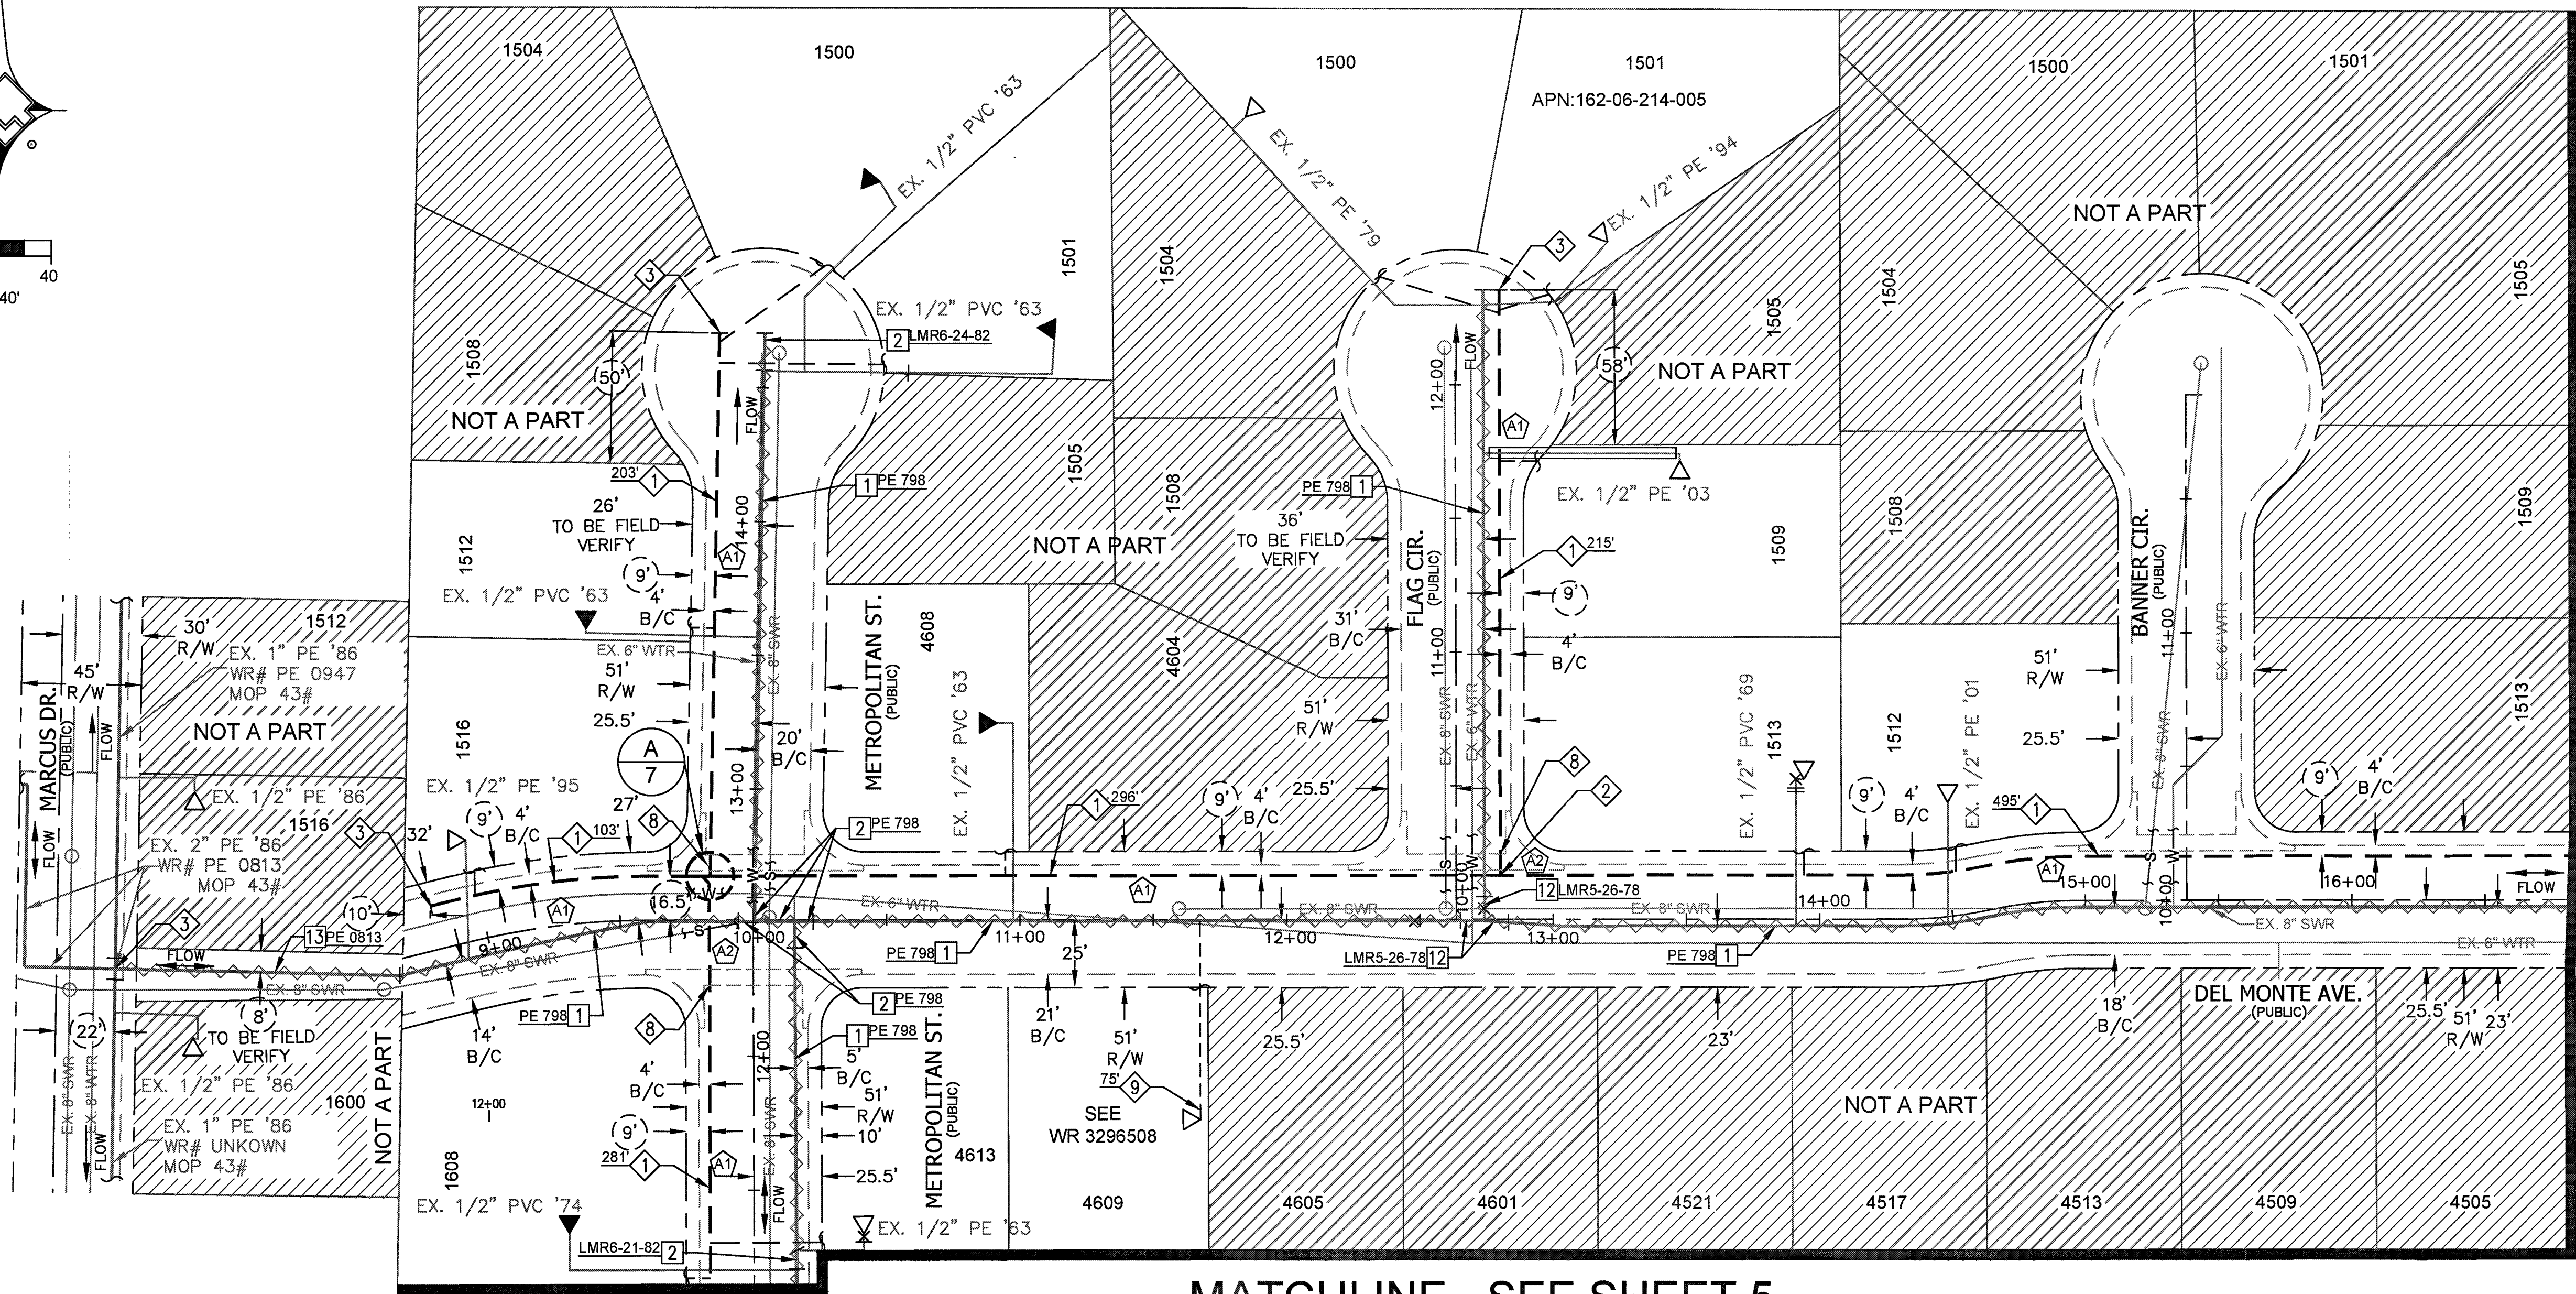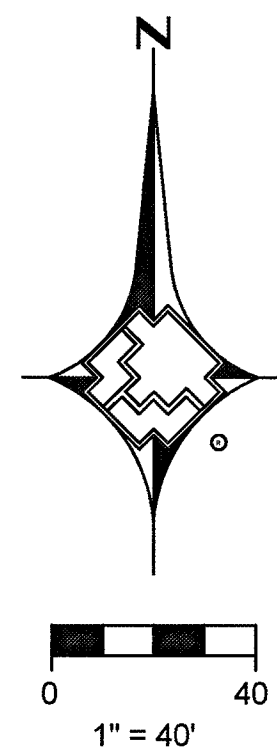

MATCHLINE - SEE SHEET 6
FOR CONTINUATION

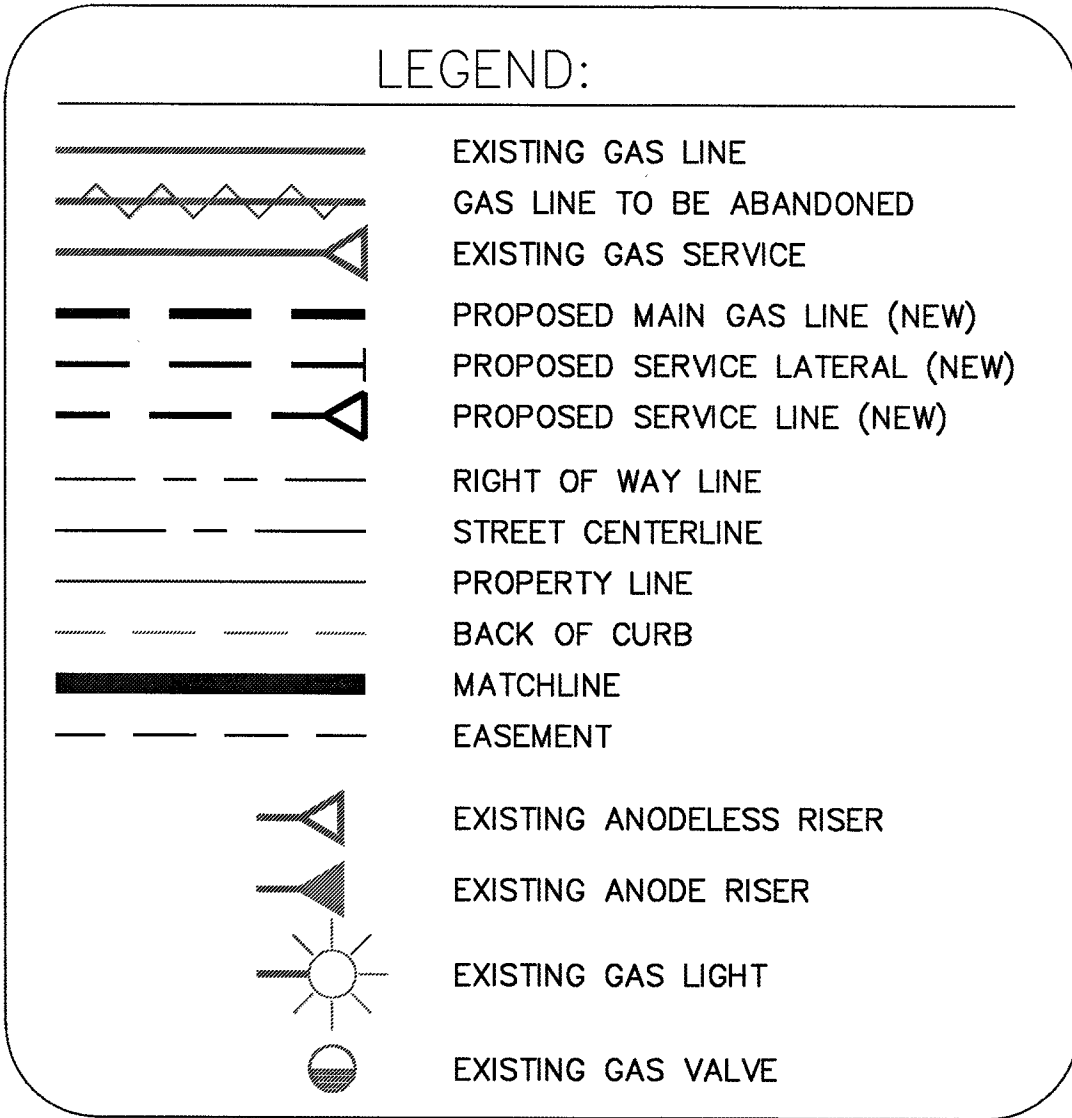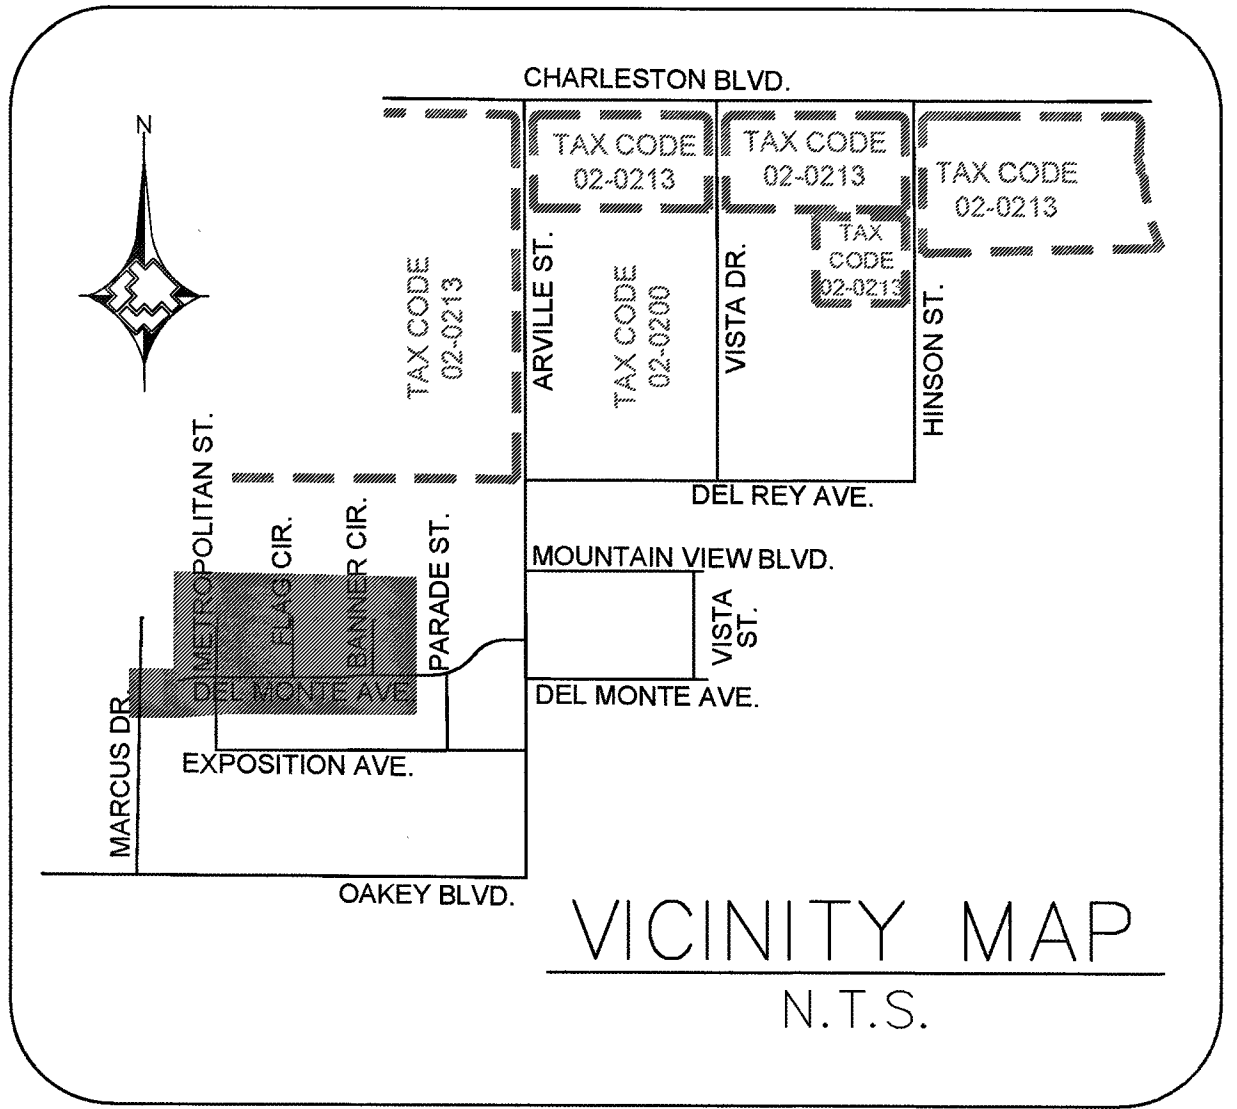

MATCHLINE - SEE SHEET 5
FOR CONTINUATION


PROPOSED FACILITIES		QTY. (AS-BUILT)	ABANDONED FACILITIES		QTY. (AS-BUILT)
1	PROP. 2" PE MAIN		1	ABANDON EX. 2" PVC '63 MOP 43#	
2	PROP. 2" PE FULL FLOW TEE (140-3074)		2	ABANDON EX. 2" PE '82 MOP 43#	
3	PROP. 2" PE CAP (140-3060)		12	ABANDON EX. 2" PE '78 MOP 43#	
8	PROTECT ALL EXISTING VALLEY GUTTER IN PLACE. BORE, DO NOT CUT		13	ABANDON EX. 2" PE '86 MOP 43#	
9	PROP. 1" PE SVC				

RTC NOTES:
PAVEMENT REPAIR SHALL CONFORM TO RTC
STANDARD(S):
A1 500.4
A2 500.5
A3 503




<table><tr><td>1.</td><td></td><td></td><td></td></tr><tr><td>2.</td><td></td><td></td><td></td></tr><tr><td>3.</td><td></td><td></td><td></td></tr><tr><td>4.</td><td></td><td></td><td></td></tr><tr><td>NO.</td><td>DESCRIPTION</td><td>BY</td><td>DATE</td></tr><tr><td colspan="4">REVISIONS</td></tr></table>	1.				2.				3.				4.				NO.	DESCRIPTION	BY	DATE	REVISIONS				<table><tr><td>TAX CODES</td><td>UNIT NO.</td><td>UNIT TYPE</td><td>INSTL. PROPOSED</td></tr><tr><td></td><td></td><td></td><td>RETIRED COMPLETED</td></tr></table>	TAX CODES	UNIT NO.	UNIT TYPE	INSTL. PROPOSED				RETIRED COMPLETED	<table><tr><td colspan="4">PROPERTY UNITS</td></tr><tr><td>INSTL.</td><td>RETIRED</td><td>INSTL.</td><td>RETIRED</td></tr><tr><td>PROPOSED</td><td>COMPLETED</td><td></td><td></td></tr></table>	PROPERTY UNITS				INSTL.	RETIRED	INSTL.	RETIRED	PROPOSED	COMPLETED			<table><tr><td colspan="4">AS-BUILT DRAWING-PRESSURE TEST DATA</td></tr><tr><td>PIPE DIA.</td><td>TEST MEDIUM</td><td>TEST METHOD</td><td></td></tr><tr><td>PIPE LENGTH</td><td>☐ AIR</td><td>☐ GAUGE</td><td></td></tr><tr><td>PIPE TYPE</td><td>☐ NITROGEN</td><td>☐ CHART</td><td></td></tr><tr><td>MIN. DURATION</td><td>☐ WATER</td><td>☐ GAUGE/ PRESS REC SN#</td><td></td></tr><tr><td>TEST PRES. (PSIG): (MAX)</td><td></td><td>(MIN)</td><td></td></tr><tr><td>TIME: (HOURS)</td><td></td><td>(STOP)</td><td></td></tr><tr><td>DATE: (START)</td><td></td><td>(STOP)</td><td></td></tr><tr><td>PERFORMED BY:</td><td></td><td></td><td></td></tr><tr><td>SWG VERIFIED BY:</td><td></td><td></td><td></td></tr></table>	AS-BUILT DRAWING-PRESSURE TEST DATA				PIPE DIA.	TEST MEDIUM	TEST METHOD		PIPE LENGTH	☐ AIR	☐ GAUGE		PIPE TYPE	☐ NITROGEN	☐ CHART		MIN. DURATION	☐ WATER	☐ GAUGE/ PRESS REC SN#		TEST PRES. (PSIG): (MAX)		(MIN)		TIME: (HOURS)		(STOP)		DATE: (START)		(STOP)		PERFORMED BY:				SWG VERIFIED BY:				<table><tr><td colspan="4">INDIVIDUAL PERFORMING VISUAL INSPECTION</td></tr><tr><td colspan="4">I HAVE VISUALLY INSPECTED ALL HEATED FUSION JOINTS, MECHANICAL JOINTS, AND WELDS THAT HAVE PERFORMED</td></tr><tr><td>NAME</td><td></td><td>DATE</td><td></td></tr><tr><td colspan="4">SEE SHEET 2</td></tr><tr><td colspan="4">AS-BUILTS ACCEPTED BY</td></tr><tr><td>POSTED BY</td><td></td><td>DATE</td><td></td></tr><tr><td>POSTING QC'D BY</td><td></td><td>DATE</td><td></td></tr></table>	INDIVIDUAL PERFORMING VISUAL INSPECTION				I HAVE VISUALLY INSPECTED ALL HEATED FUSION JOINTS, MECHANICAL JOINTS, AND WELDS THAT HAVE PERFORMED				NAME		DATE		SEE SHEET 2				AS-BUILTS ACCEPTED BY				POSTED BY		DATE		POSTING QC'D BY		DATE		<table><tr><td colspan="4">CONSTRUCTION</td></tr><tr><td>INSPECTOR</td><td></td><td>FOREMAN</td><td></td></tr><tr><td colspan="4">SEE SHEET 2</td></tr><tr><td colspan="4">PERMIT INFORMATION</td></tr><tr><td colspan="4">CITY OF LAS VEGAS</td></tr><tr><td colspan="4">TAX CODE 02-0200</td></tr></table>	CONSTRUCTION				INSPECTOR		FOREMAN		SEE SHEET 2				PERMIT INFORMATION				CITY OF LAS VEGAS				TAX CODE 02-0200				<table><tr><td colspan="4">ISOLATION AREA</td></tr><tr><td colspan="4">384</td></tr><tr><td colspan="4">W.R. NO. 3282750</td></tr><tr><td colspan="4">LOCATION</td></tr><tr><td colspan="4">T21S R61E SEC 6 M.D.M</td></tr><tr><td colspan="4">ATLAS #/TILE # x612y510</td></tr></table>	ISOLATION AREA				384				W.R. NO. 3282750				LOCATION				T21S R61E SEC 6 M.D.M				ATLAS #/TILE # x612y510				<table><tr><td colspan="4">ENGINEER/TECH: KURK DORMAN</td></tr><tr><td colspan="4">PHONE: 702-365-2327</td></tr><tr><td colspan="4">ACCOUNT REP:</td></tr><tr><td colspan="4">PHONE: 702-365-2224</td></tr><tr><td colspan="4">PROJECT CONTACT: KAELEN TANIGAWA</td></tr><tr><td colspan="4">SHEET NO: 4 OF 7</td></tr><tr><td colspan="4">SCALE: 1"=40'</td></tr><tr><td colspan="4">DATE: 12/15/2016</td></tr><tr><td colspan="4">DWN. BY: ZONE / SEI</td></tr><tr><td colspan="4">CHKD. BY:</td></tr><tr><td colspan="4">APPVD. BY:</td></tr><tr><td colspan="4">TITLE</td></tr><tr><td colspan="4">F-CLV-DEL REY AND ARVILLE DESIGN PLAN</td></tr></table>	ENGINEER/TECH: KURK DORMAN				PHONE: 702-365-2327				ACCOUNT REP:				PHONE: 702-365-2224				PROJECT CONTACT: KAELEN TANIGAWA				SHEET NO: 4 OF 7				SCALE: 1"=40'				DATE: 12/15/2016				DWN. BY: ZONE / SEI				CHKD. BY:				APPVD. BY:				TITLE				F-CLV-DEL REY AND ARVILLE DESIGN PLAN			
1.	
2.	
3.	
4.	
NO.	DESCRIPTION	BY	DATE	
REVISIONS	
TAX CODES	UNIT NO.	UNIT TYPE	INSTL. PROPOSED	
			RETIRED COMPLETED	
PROPERTY UNITS	
INSTL.	RETIRED	INSTL.	RETIRED	
PROPOSED	COMPLETED	
AS-BUILT DRAWING-PRESSURE TEST DATA	
PIPE DIA.	TEST MEDIUM	TEST METHOD	
PIPE LENGTH	☐ AIR	☐ GAUGE	
PIPE TYPE	☐ NITROGEN	☐ CHART	
MIN. DURATION	☐ WATER	☐ GAUGE/ PRESS REC SN#	
TEST PRES. (PSIG): (MAX)		(MIN)	
TIME: (HOURS)		(STOP)	
DATE: (START)		(STOP)	
PERFORMED BY:	
SWG VERIFIED BY:	
INDIVIDUAL PERFORMING VISUAL INSPECTION	
I HAVE VISUALLY INSPECTED ALL HEATED FUSION JOINTS, MECHANICAL JOINTS, AND WELDS THAT HAVE PERFORMED	
NAME		DATE	
SEE SHEET 2	
AS-BUILTS ACCEPTED BY	
POSTED BY		DATE	
POSTING QC'D BY		DATE	
CONSTRUCTION	
INSPECTOR		FOREMAN	
SEE SHEET 2	
PERMIT INFORMATION	
CITY OF LAS VEGAS	
TAX CODE 02-0200	
ISOLATION AREA	
384	
W.R. NO. 3282750	
LOCATION	
T21S R61E SEC 6 M.D.M	
ATLAS #/TILE # x612y510	
ENGINEER/TECH: KURK DORMAN	
PHONE: 702-365-2327	
ACCOUNT REP:	
PHONE: 702-365-2224	
PROJECT CONTACT: KAELEN TANIGAWA	
SHEET NO: 4 OF 7	
SCALE: 1"=40'	
DATE: 12/15/2016	
DWN. BY: ZONE / SEI	
CHKD. BY:	
APPVD. BY:	
TITLE	
F-CLV-DEL REY AND ARVILLE DESIGN PLAN	





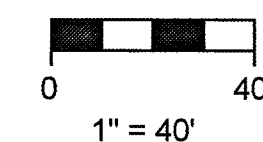

MATCHLINE - SEE SHEET 4
FOR CONTINUATION

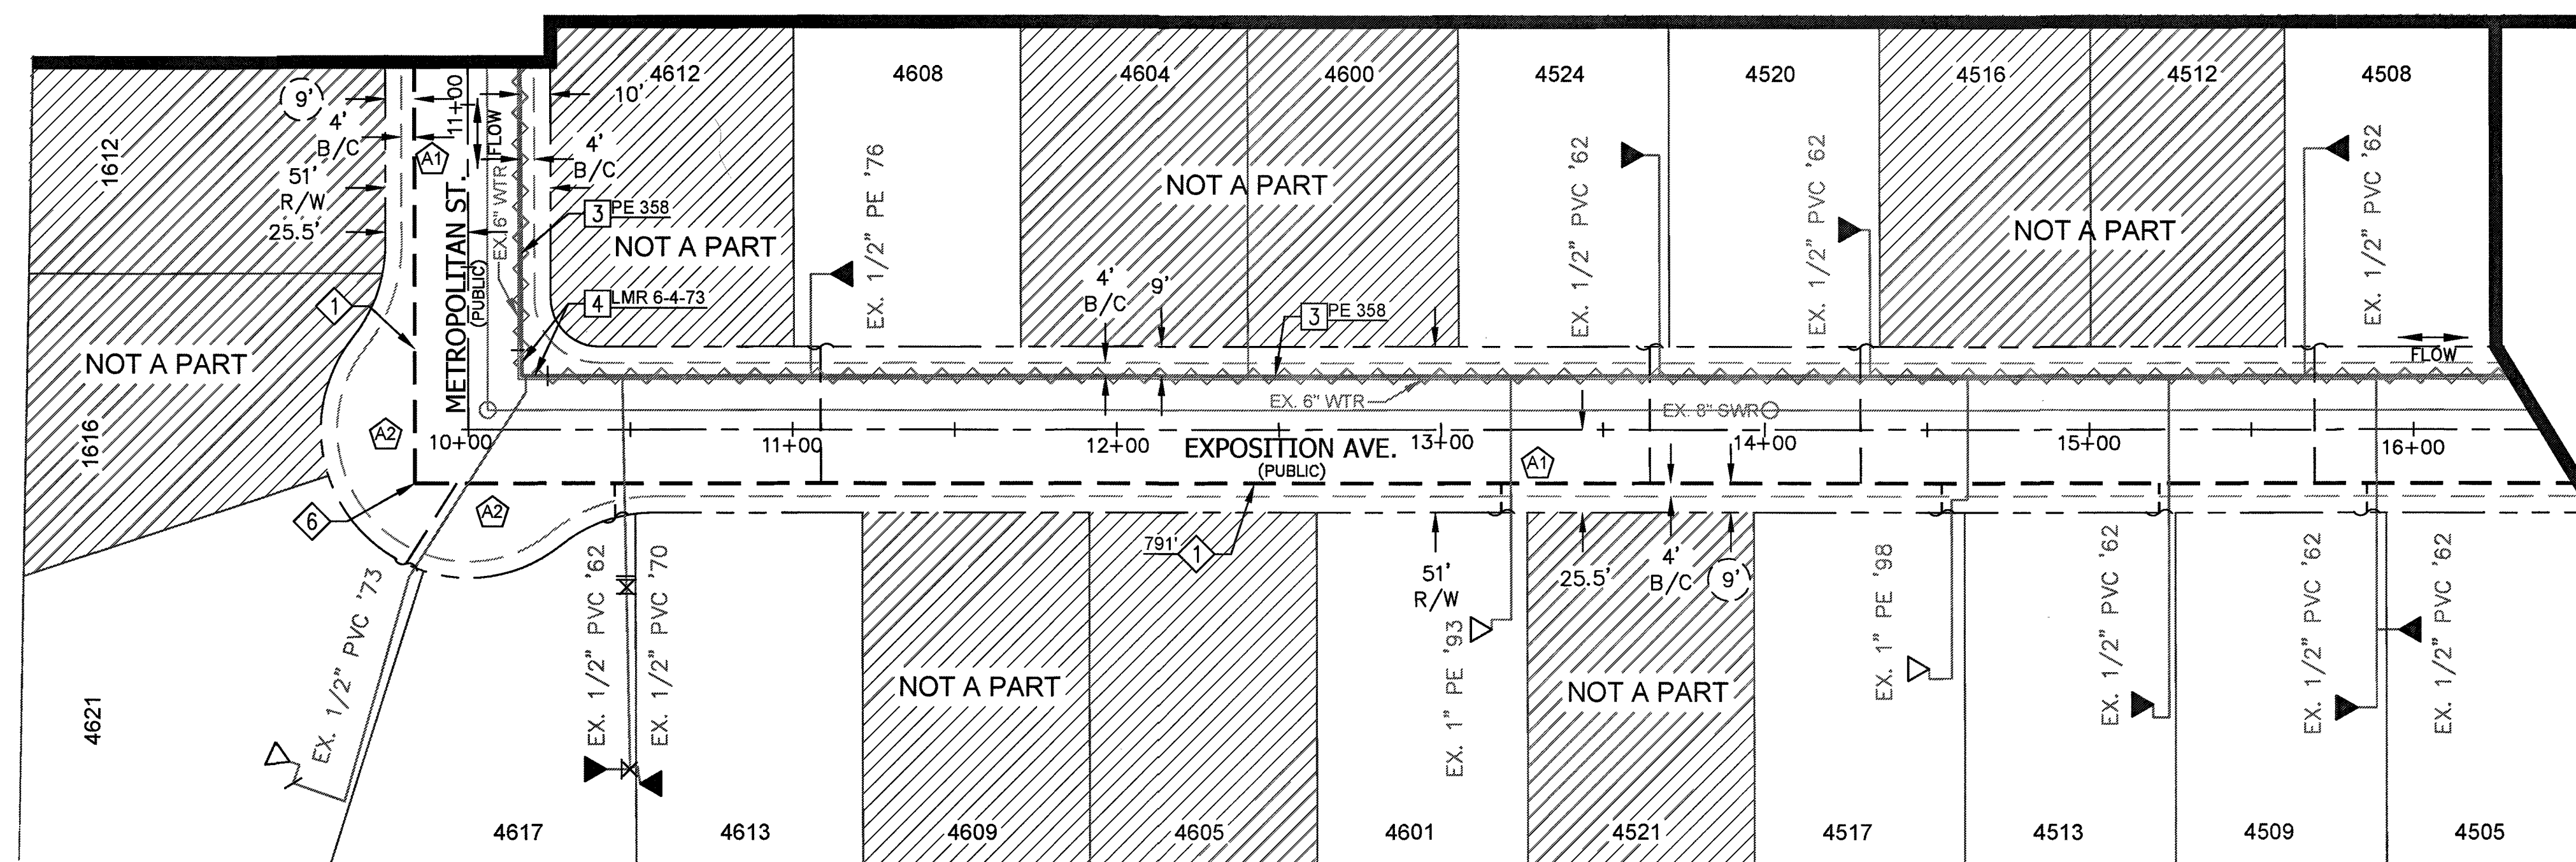

**MATCHLINE - SEE SHEET 6
FOR CONTINUATION**

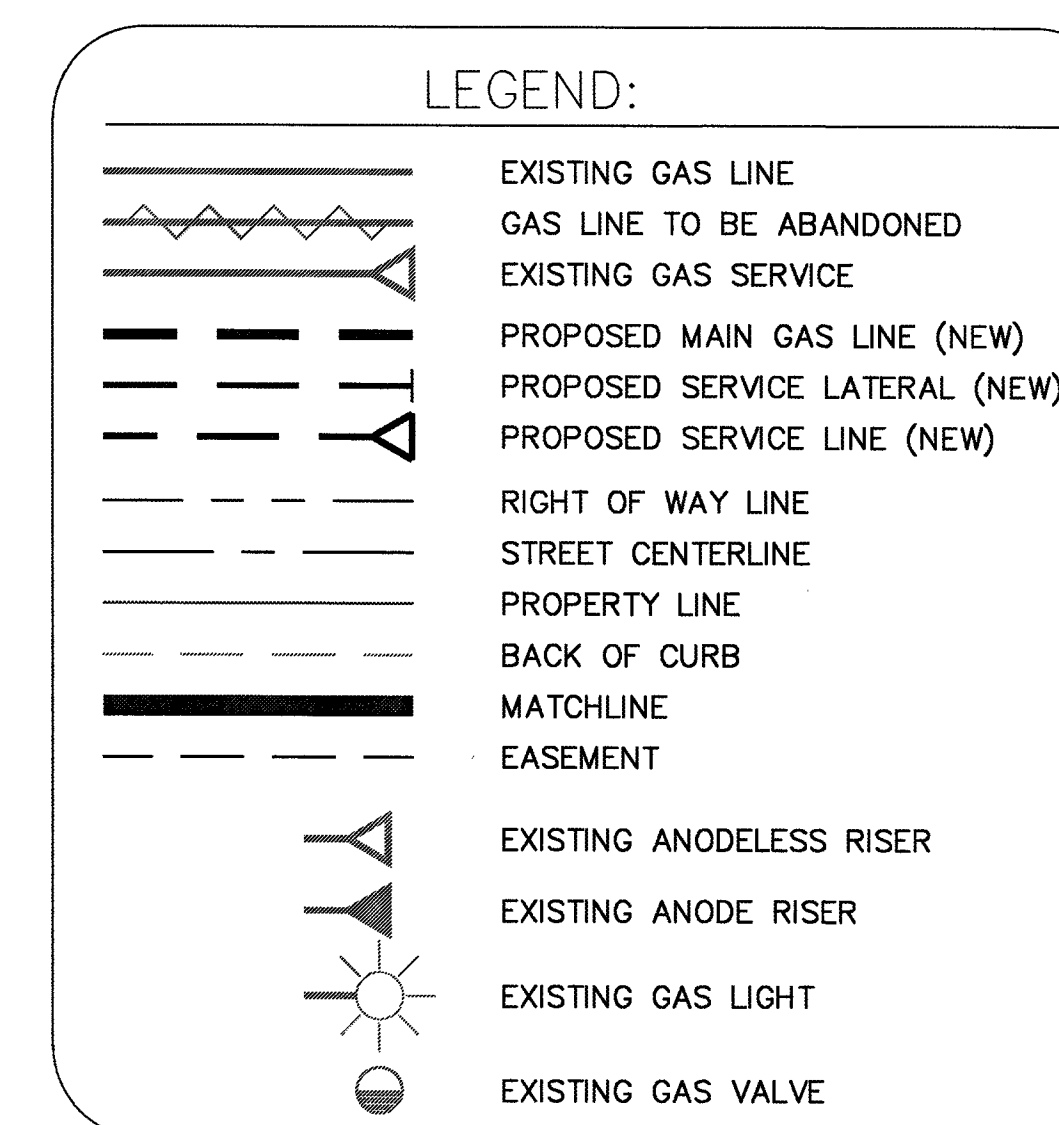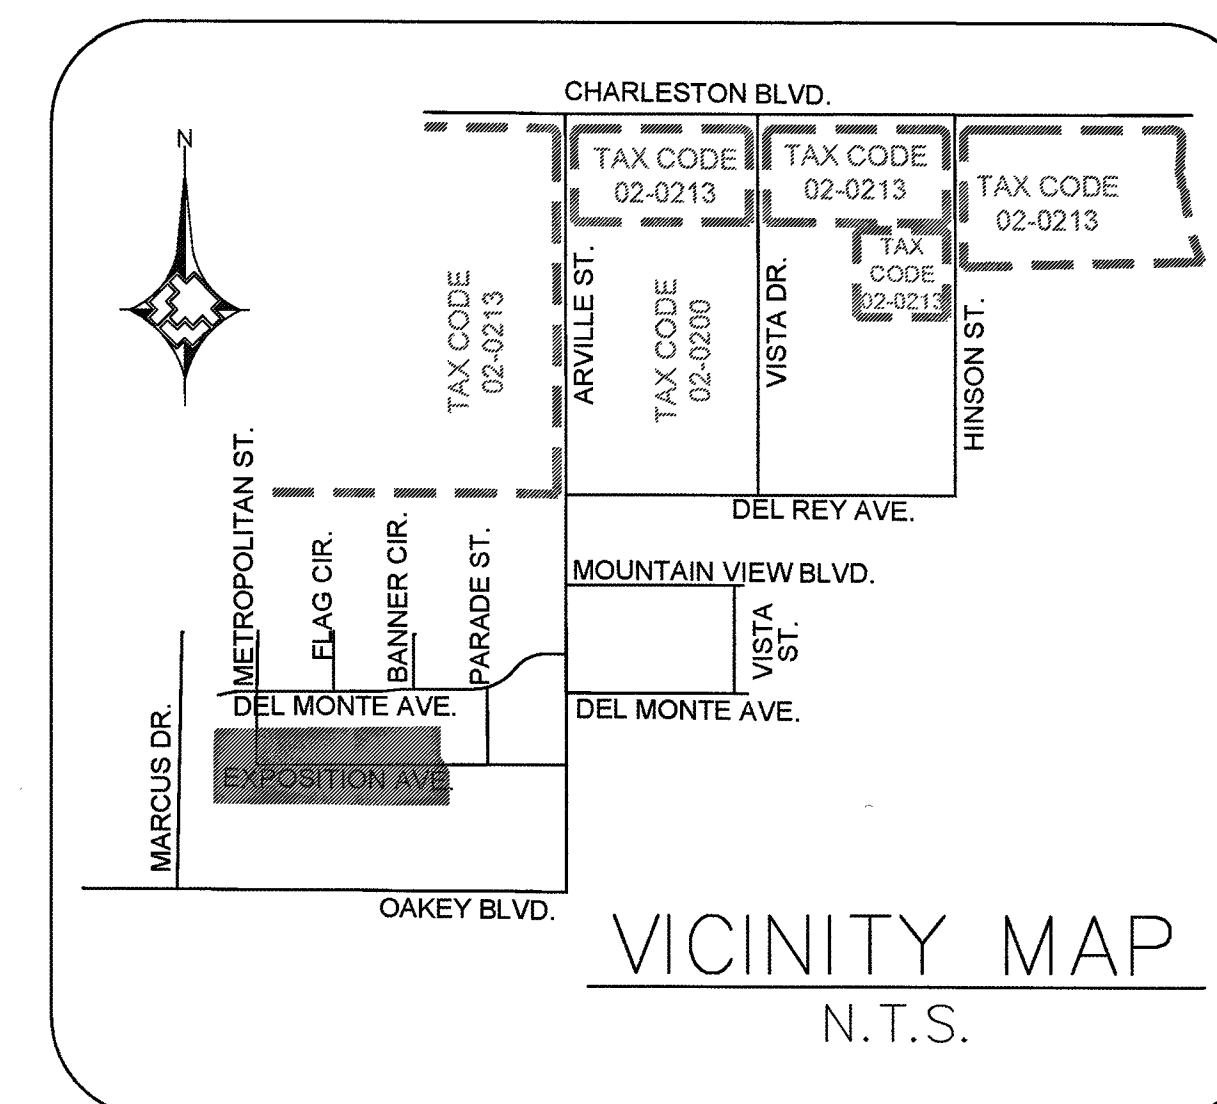

RTC NOTES:

PAVEMENT REPAIR SHALL CONFORM TO RTC
STANDARD(S):

A1 500.4

A2 500.5




Know what's **below**.
Call before you dig.

PROPOSED FACILITIES		QTY. (AS-BUILT)
①	PROP. 2" PE MAIN	
⑥	PROP. 2" PE 90° ELBOW (140-3067)	

ABANDONED FACILITIES		QTY. (AS-BUILT)
3	ABANDON EX. 2" PVC '62 MOP 43#	
4	ABANDON EX. 2" PVC '73 MOP 43#	

[illegible]

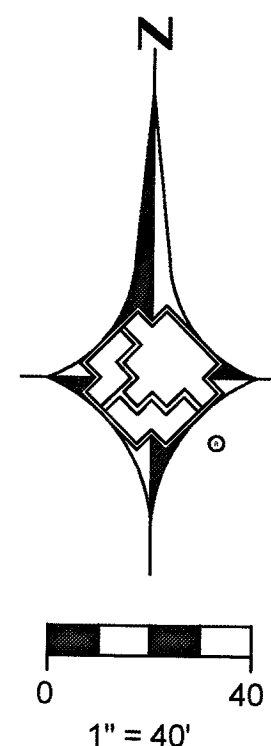


MATCHLINE - SEE SHEET 4
FOR CONTINUATION

MATCHLINE - SEE SHEET 5
FOR CONTINUATION



NO.	DESCRIPTION	BY	DATE	APPVD.
1.				
2.				
3.				
4.				
REVISIONS				
SOUTHWEST GAS CORPORATION				
TAX CODES	UNIT NO.	UNIT TYPE	INSTL. PROPOSED	RETIRED COMPLETED

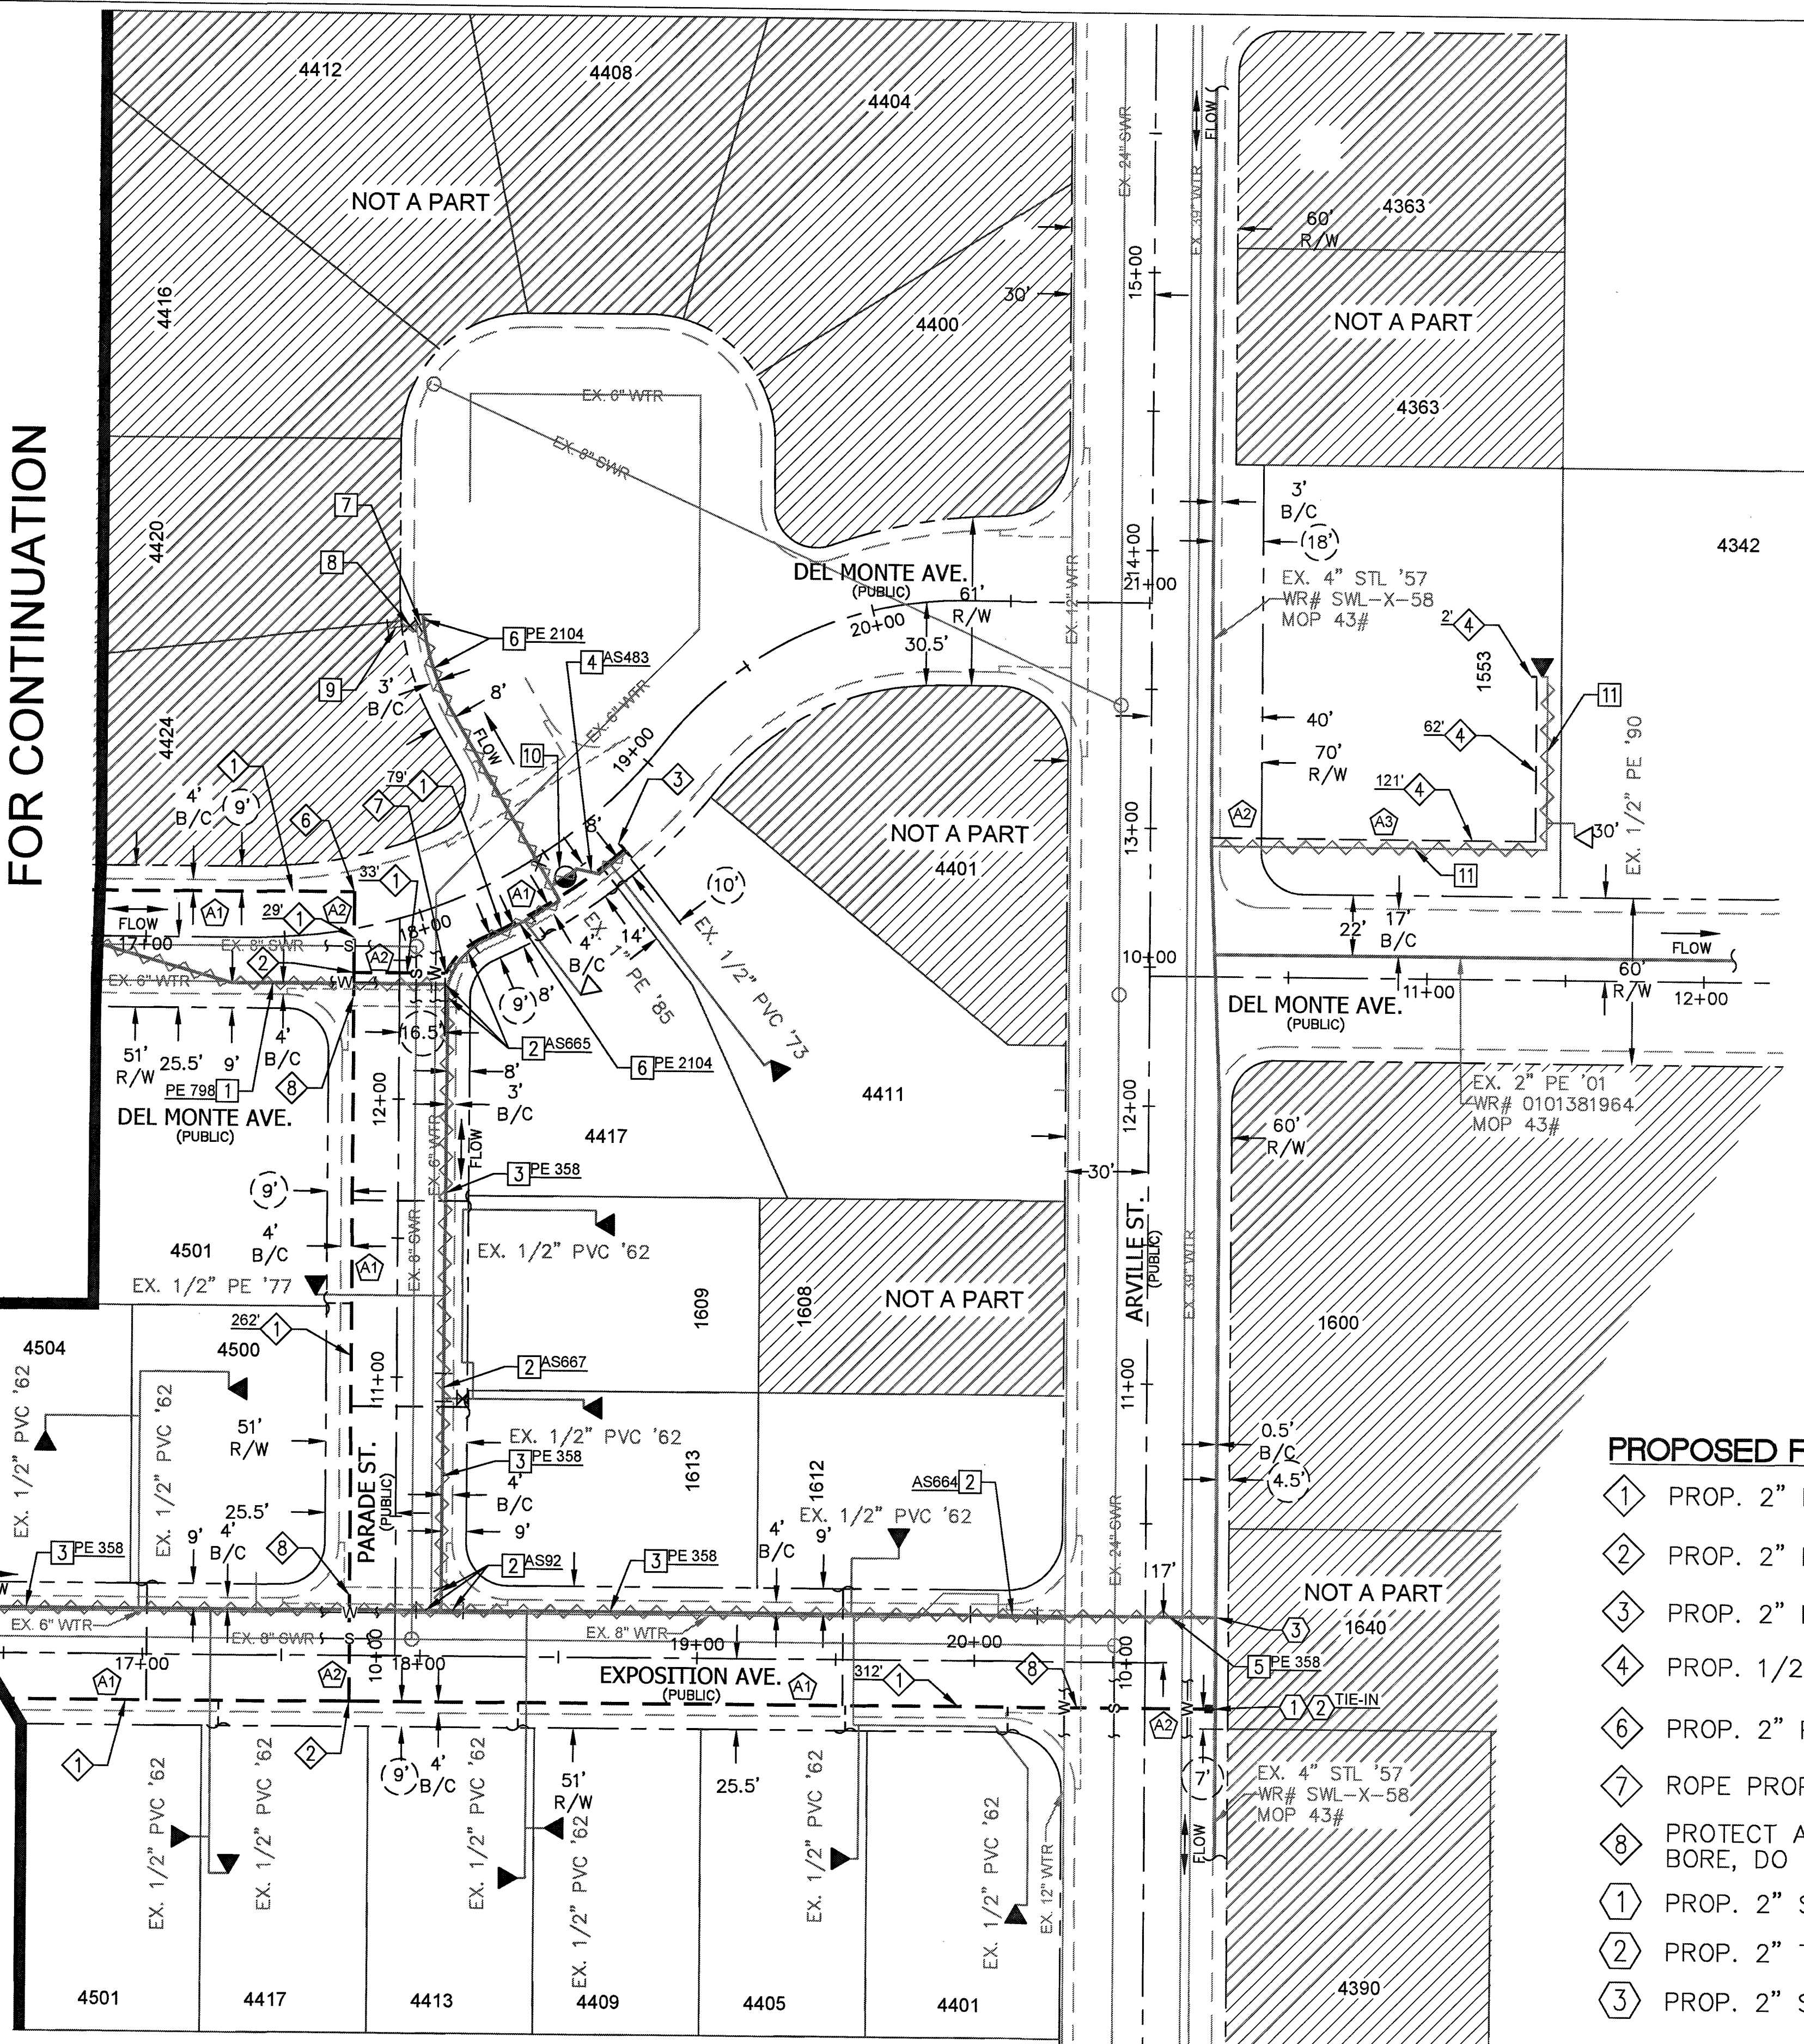

ABANDONED FACILITIES


- ABANDON EX. 2" PVC '63 MOP 43#
- ABANDON EX. 2" PE '82 MOP 43#
- ABANDON EX. 2" PVC '62 MOP 43#
- ABANDON EX. 2" PVC '73 MOP 43#
- ABANDON EX. 2" STL '62 MOP 43#
- ABANDON EX. 2" PVC '67 MOP 43#
- ABANDON EX. 1" PE '79 SVC
- ABANDON EX. 1/2" PE '79 SVC
- ABANDON EX. 1/2" PVC '67 SVC
- ABANDON EX. 2" NON-ESSENTIAL BALL VALVE #2141501
- ABANDON EX. 1/2" PVC '59 SVC

QTY.
(AS-BUILT)

PROPOSED FACILITIES

- PROP. 2" PE MAIN
- PROP. 2" PE FULL FLOW TEE (140-3074)
- PROP. 2" PE CAP (140-3060)
- PROP. 1/2" PE SVC
- PROP. 2" PE 90° ELBOW (140-3067)
- ROPE PROP. 2" PE MAIN
- PROTECT ALL EXISTING VALLEY GUTTER IN PLACE. BORE, DO NOT CUT
- PROP. 2" STL TEE (140-5373)
- PROP. 2" TRANSITION FTG. STL TO PE (160-8162)
- PROP. 2" STL CAP (140-3301)

QTY.
(AS-BUILT)

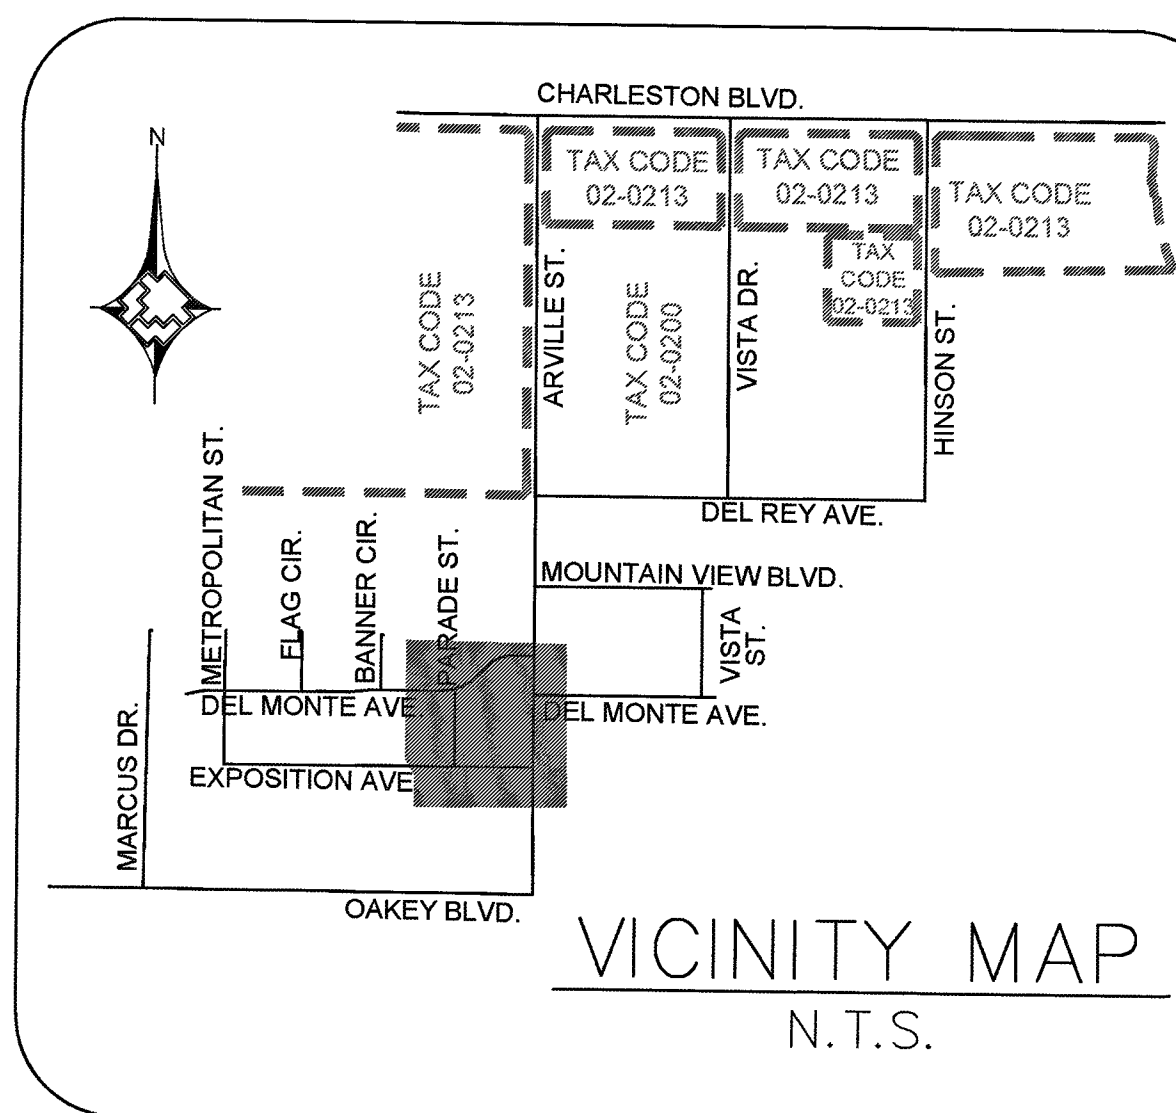

LEGEND:

- EXISTING GAS LINE
- GAS LINE TO BE ABANDONED
- EXISTING GAS SERVICE
- PROPOSED MAIN GAS LINE (NEW)
- PROPOSED SERVICE LATERAL (NEW)
- PROPOSED SERVICE LINE (NEW)
- RIGHT OF WAY LINE
- STREET CENTERLINE
- PROPERTY LINE
- BACK OF CURB
- MATCHLINE
- EASEMENT
- EXISTING ANODELESS RISER
- EXISTING ANODE RISER
- EXISTING GAS LIGHT
- EXISTING GAS VALVE

RTC NOTES:

PAVEMENT REPAIR SHALL CONFORM TO RTC STANDARD(S):

- A1 500.4
- A2 500.5
- A3 503

AS-BUILT DRAWING-PRESSURE TEST DATA

PIPE DIA.	TEST MEDIUM	TEST METHOD
PIPE LENGTH	☐ AIR	☐ GAUGE
PIPE TYPE	☐ NITROGEN	☐ CHART
MIN. DURATION	☐ WATER	☐ GAUGE/ PRESS REC SN#
TEST PRES. (PSIG) (MAX)	(MIN)	
TIME: (MIN)	(STOP)	
DATE: (START)	(STOP)	
PERFORMED BY:		
VERIFIED BY:		

INDIVIDUAL PERFORMING VISUAL INSPECTION

I HAVE VISUALLY INSPECTED ALL HEATED FUSIONS, JOINT CEMENT, MECHANICAL JOINTS, AND WELDS THAT HAVE PERFORMED	
NAME	DATE
AS-BUILTS ACCEPTED BY	DATE
POSTED BY	DATE
POSTING QC'D BY	DATE

CONSTRUCTION

INSPECTOR	FOREMAN
REVIEWED BY	DATE
PERMIT INFORMATION	
CITY OF LAS VEGAS	
TAX CODE 02-0200	

ISOLATION AREA

384	W.R. NO. 3282750
LOCATION T21S R61E SEC 6 M.D.M	ATLAS #/TITLE # x612y510

ENGINEER/TECH: KURK DORMAN	PHONE: 702-365-2327
ACCOUNT REP:	PHONE:
PROJECT CONTACT: KAELEN TANIGAWA	PHONE: 702-365-2224
SHEET NO: 6 OF 7	SCALE: 1"=40'
DWN. BY: ZONE / SEI	CHKD. BY: DATE: 12/15/2016
TITLE	APPVD. BY:
F-CLV-DEL REY AND ARVILLE DESIGN PLAN	

