



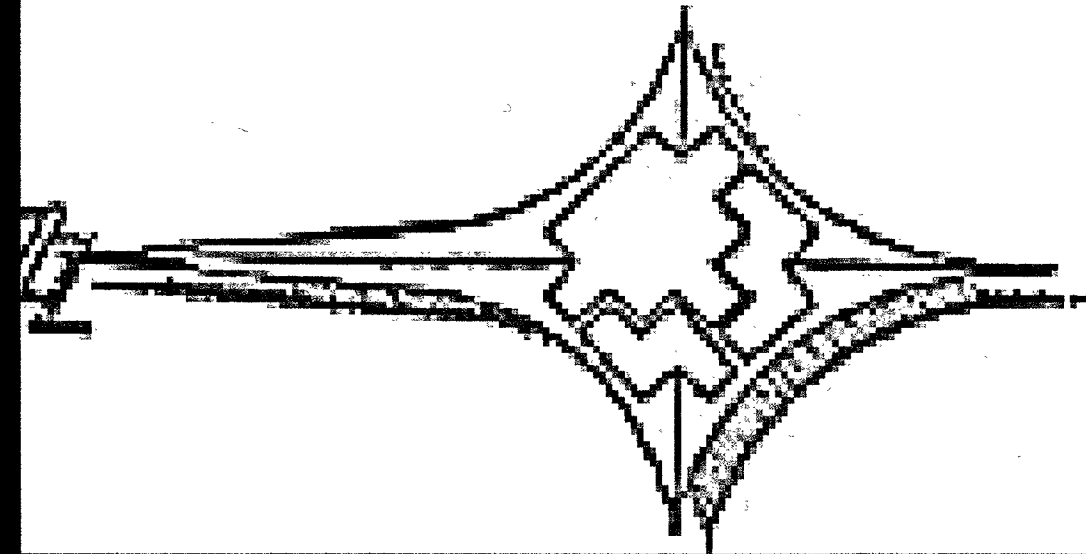

CALL BEFORE YOU DIG
CAN YOU DIG IT!

1-800-227-2600

(48Hrs. Advance Notice Required)

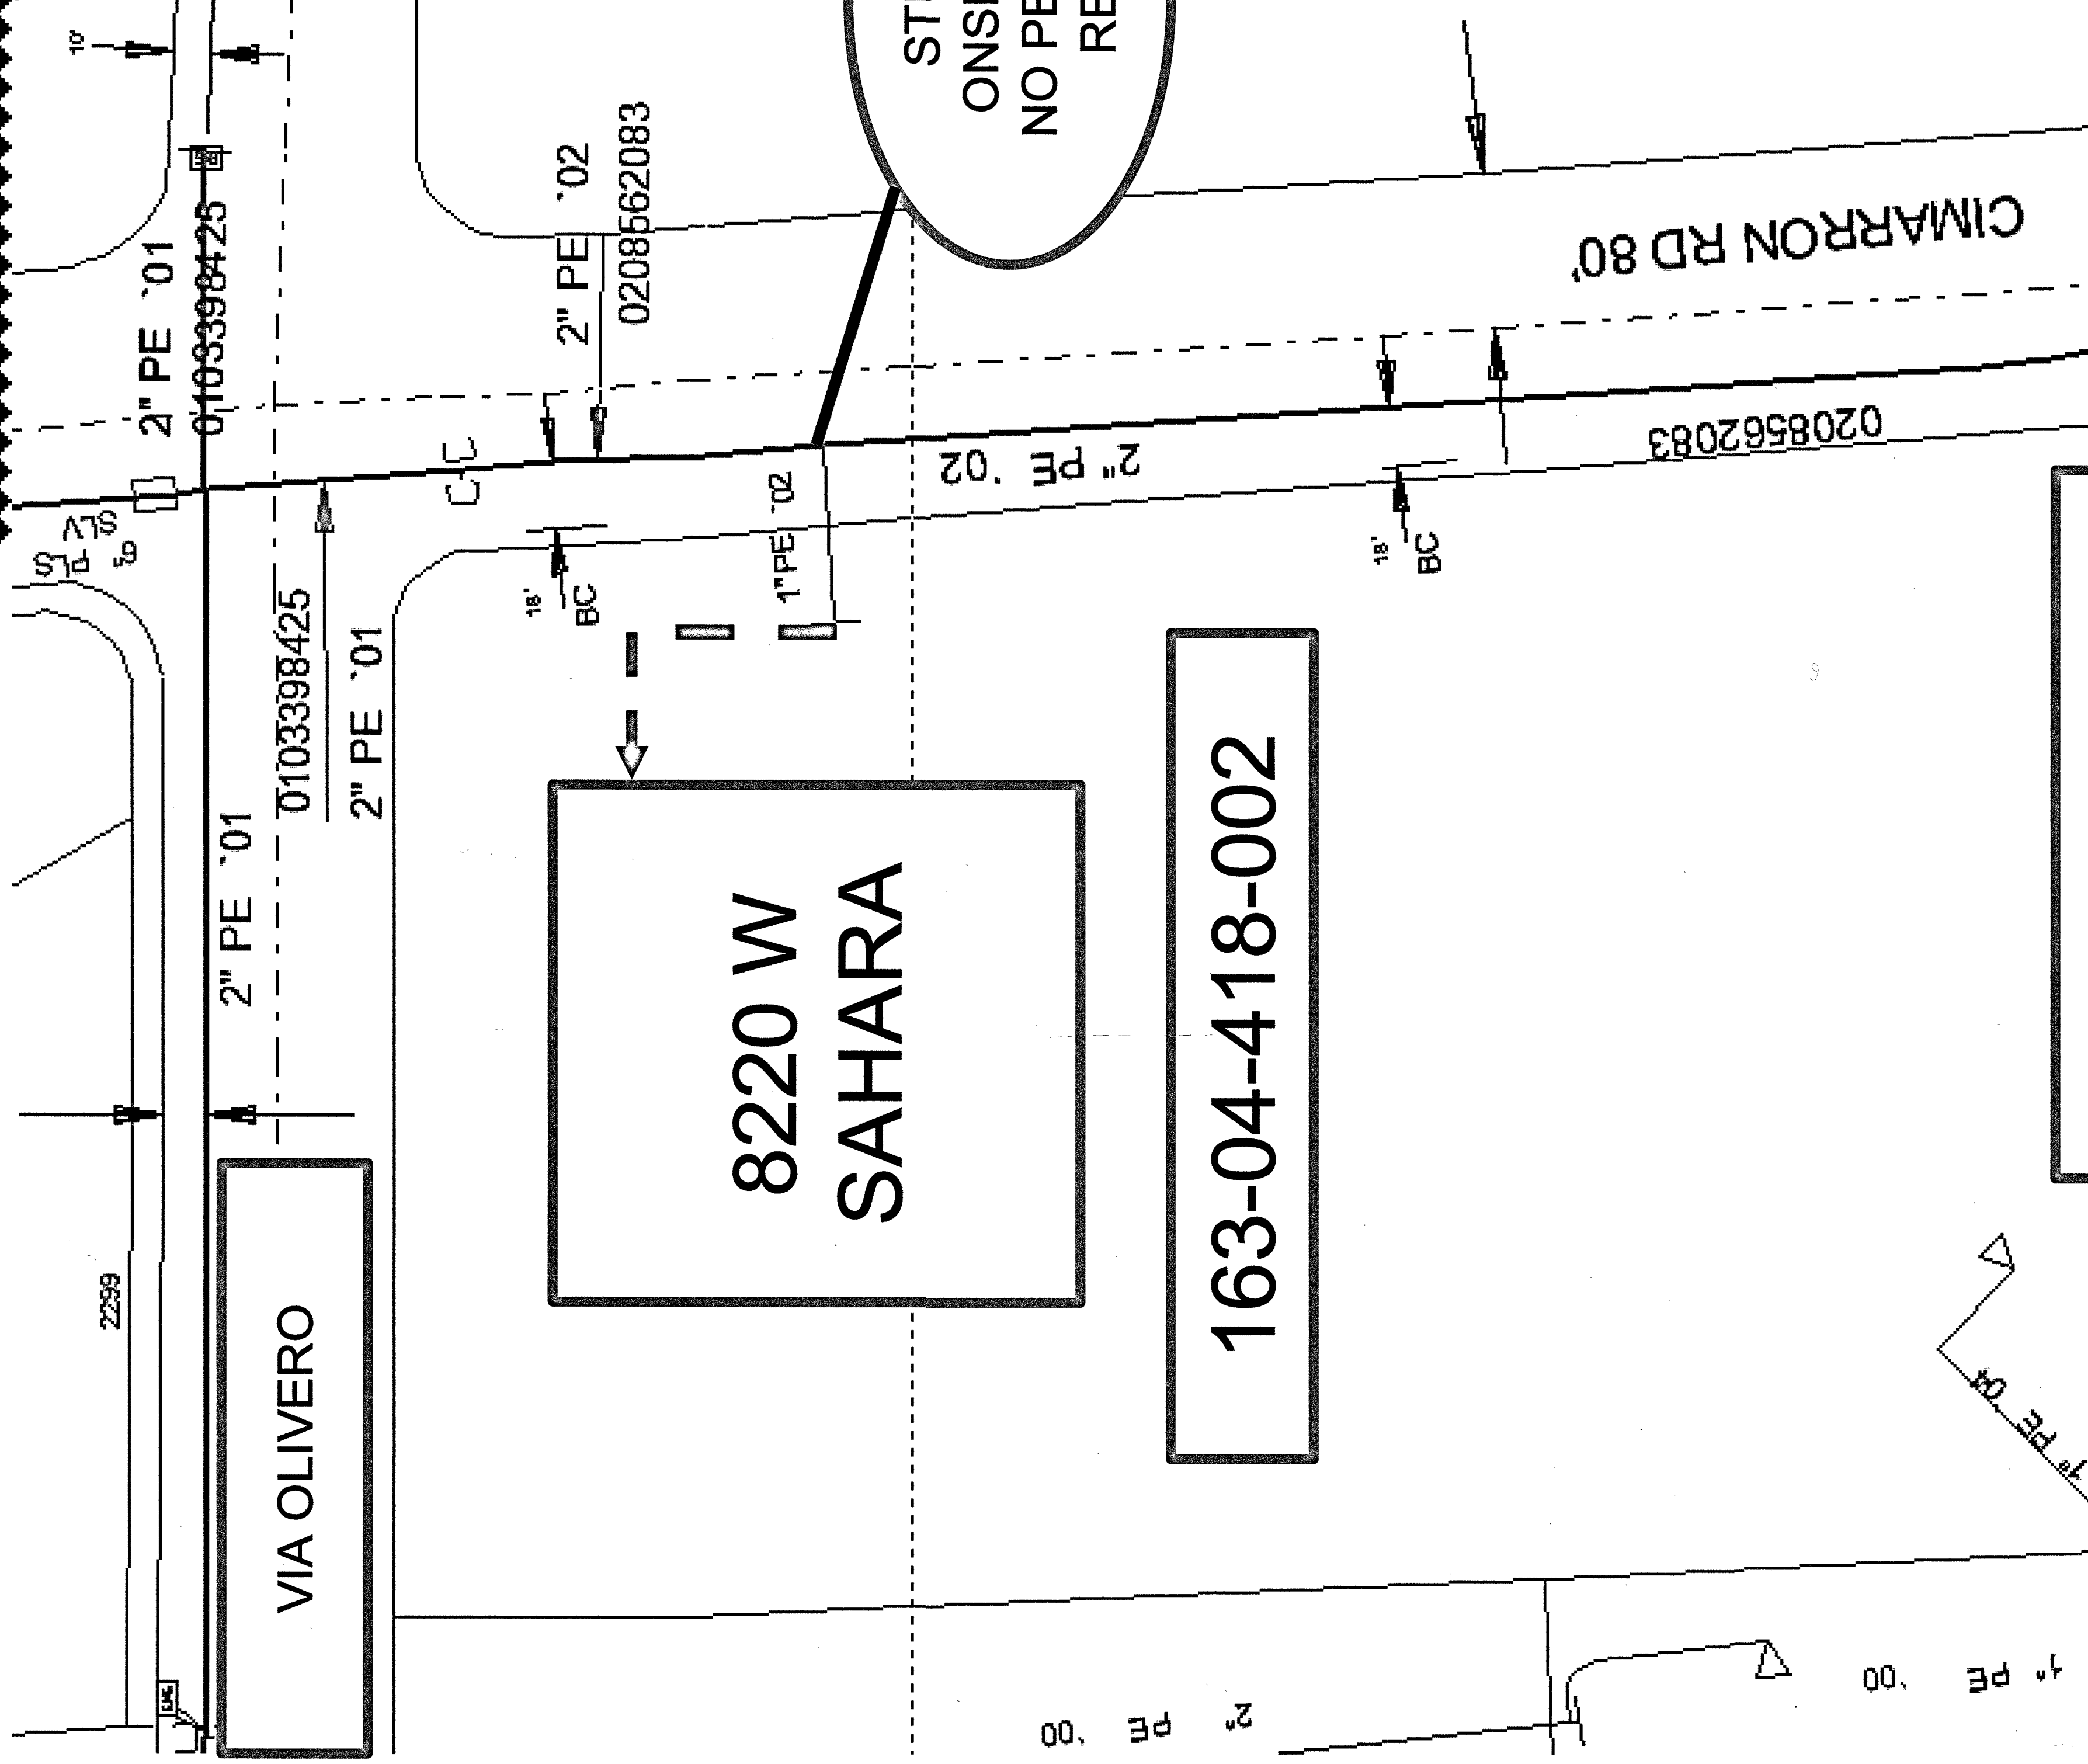


***ATTENTION: DO NOT SCALE CONFIRM
ALL LOCATIONS BEFORE CONSTRUCTION
WITH SOUTHWEST GAS****

APPROVALS:

SEE COVER OF CIVIL PLAN H#65920
CITY ENGR. DATE

WR:	3324081
T-R-S:	
EST START DATE:	
PUPOSE OF WORK:	NPL TO INSTALL APPROX 150' OF 1" PE OFF EXISTING 1" STUB ONSIT - 600 CFH - 3' SPREAD

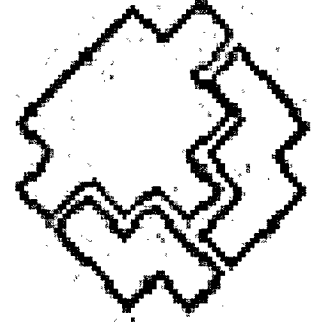

Susana Ruiz
SOUTHWEST GAS CORPORATION
(702) 528-8581

LOCATION: 8220 W SAHARA
AVE
LAS VEGAS 89117