



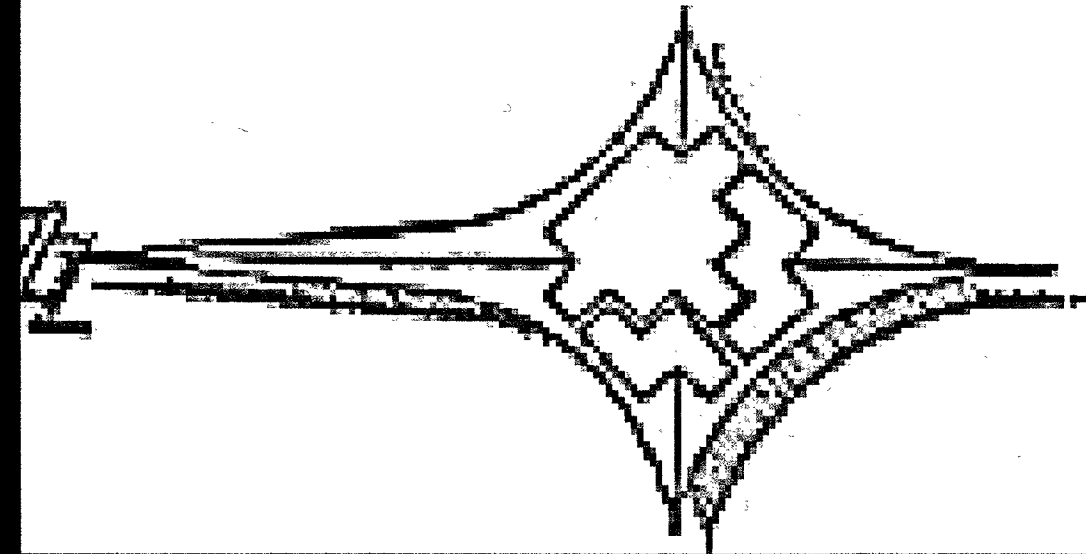

CALL BEFORE YOU DIG
CAN YOU DIG IT!

1-800-227-2600

(48Hrs. Advance Notice Required)

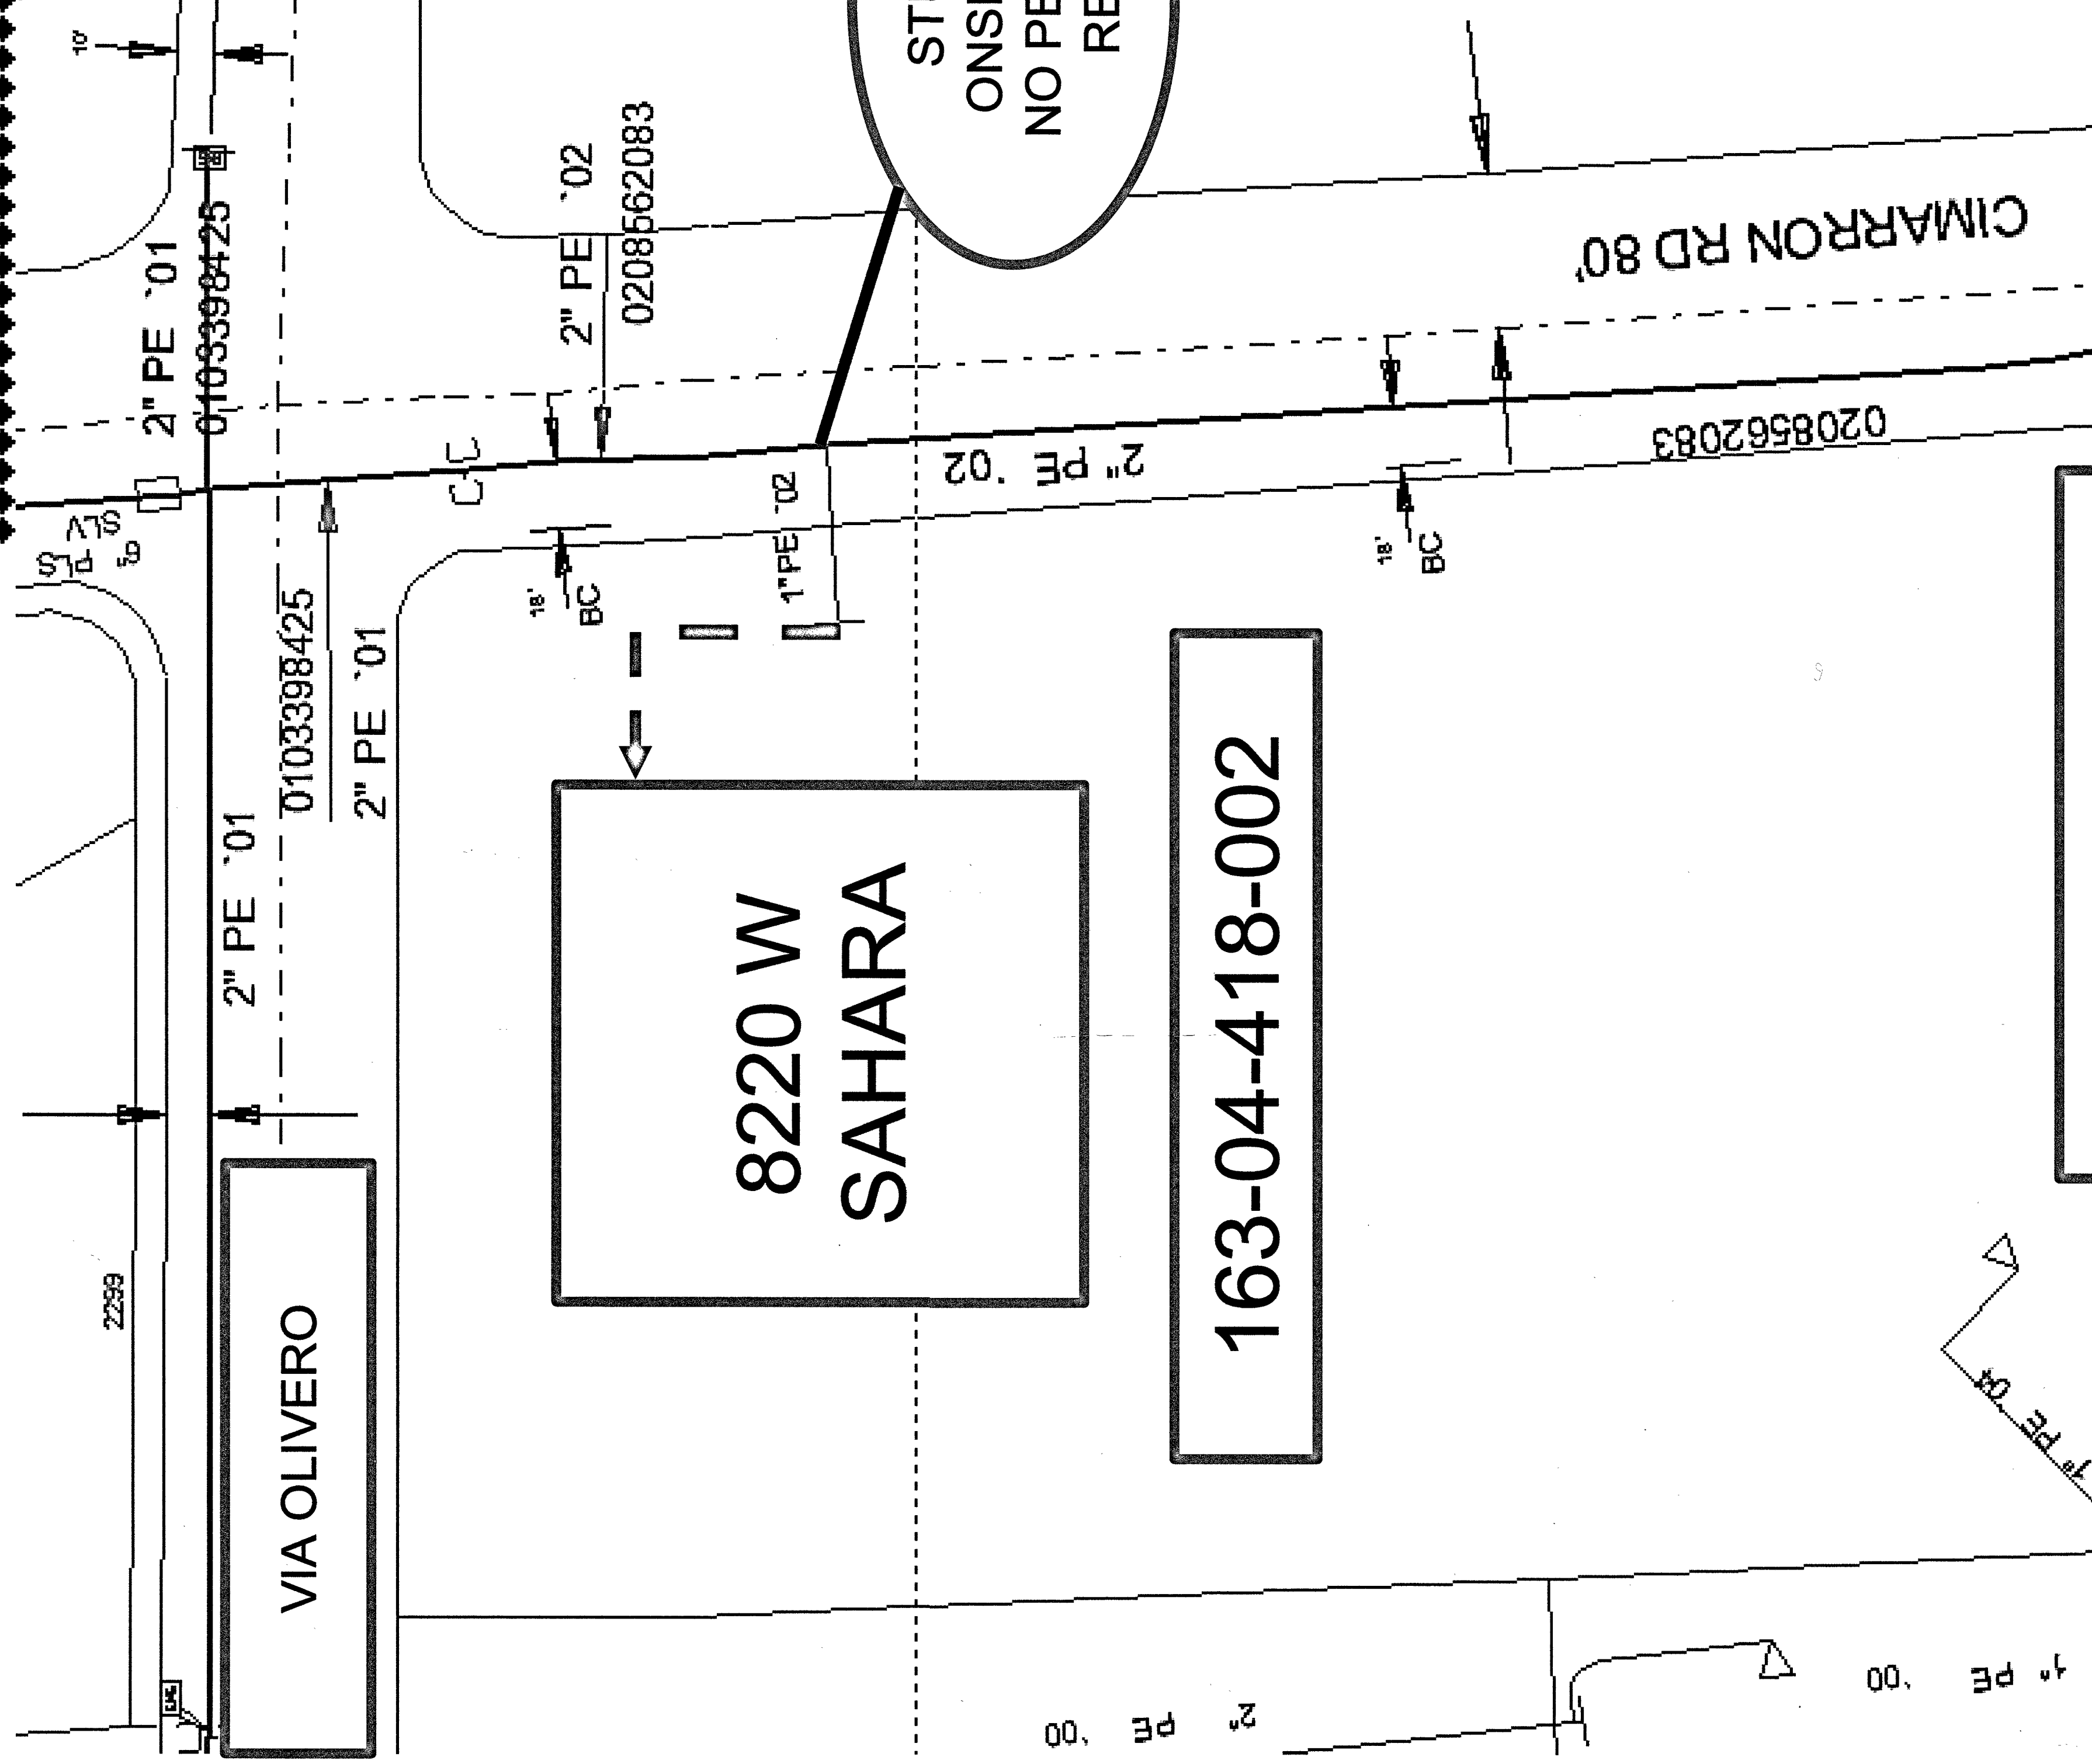

***ATTENTION: DO NOT SCALE CONFIRM
ALL LOCATIONS BEFORE CONSTRUCTION
WITH SOUTHWEST GAS****

APPROVALS:

SEE COVER OF CIVIL PLAN H#65920

CITY ENGR. DATE

WR: 3324081

T-R-S:

EST START DATE:

PUPOSE OF WORK: NPL TO INSTALL APPROX 150'
OF 1" PE OFF EXISTING 1"
STUB ONSIT - 600 CFH - 3'
SPREAD



Susana Ruiz
SOUTHWEST GAS CORPORATION
(702) 528-8581

LOCATION: 8220 W SAHARA
AVE
LAS VEGAS 89117

H#65920 DWG# 107V6746 Pg 18 of 18