


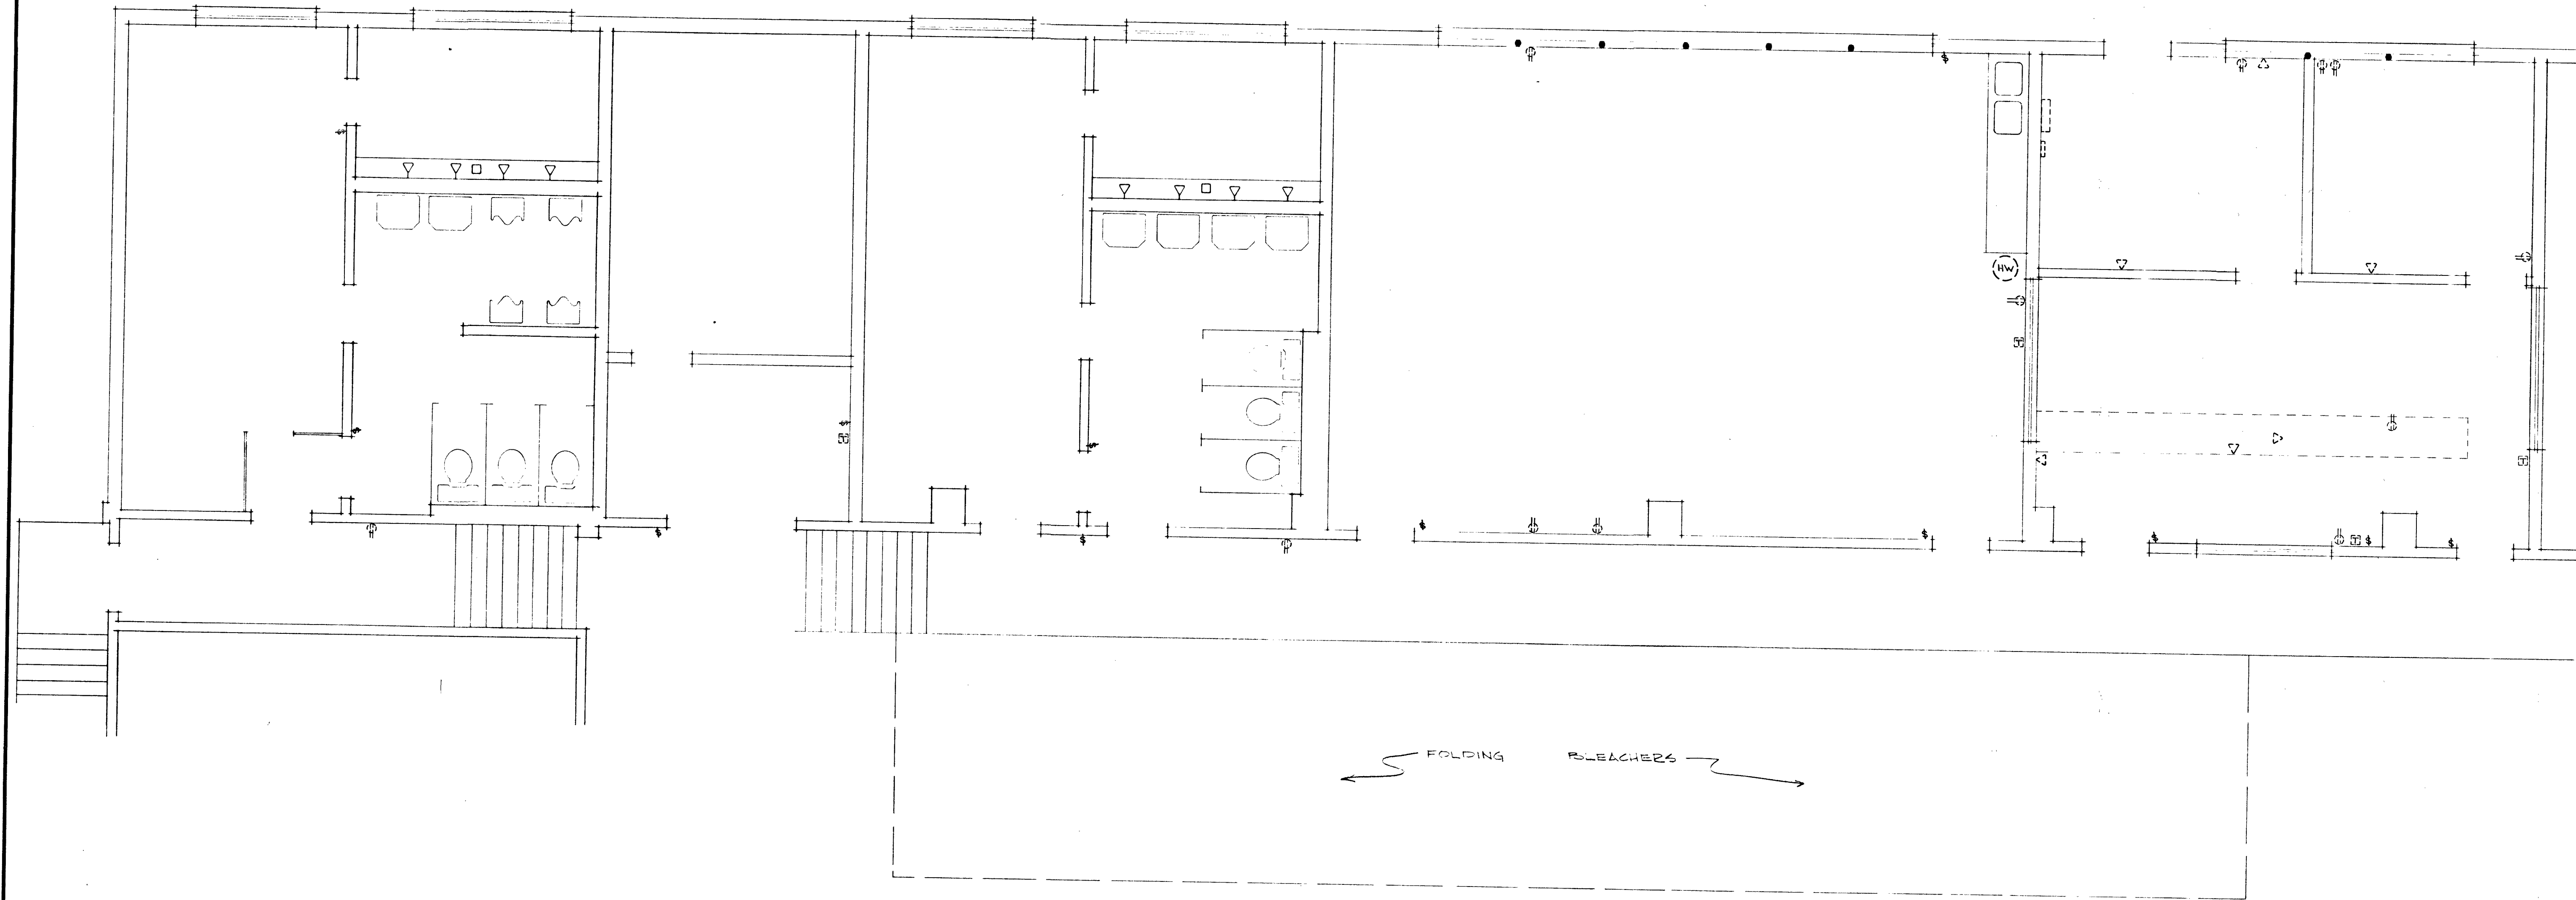

Drawing no.
671-24

DULA MEMORIAL CENTER
RECREATION BUILDING
REMODELING

Department of Public Services Engineering Design Division

Scale (h) as shown

Fid. bk. no.

Scale (v)

Date

W.O. no.

Design by RON RUEGGIE

Drawn by RWWEIGANG

Approved by the Director of Public Services

Date

Revisions

Date