
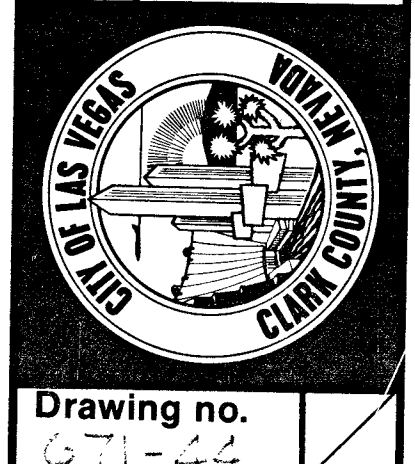


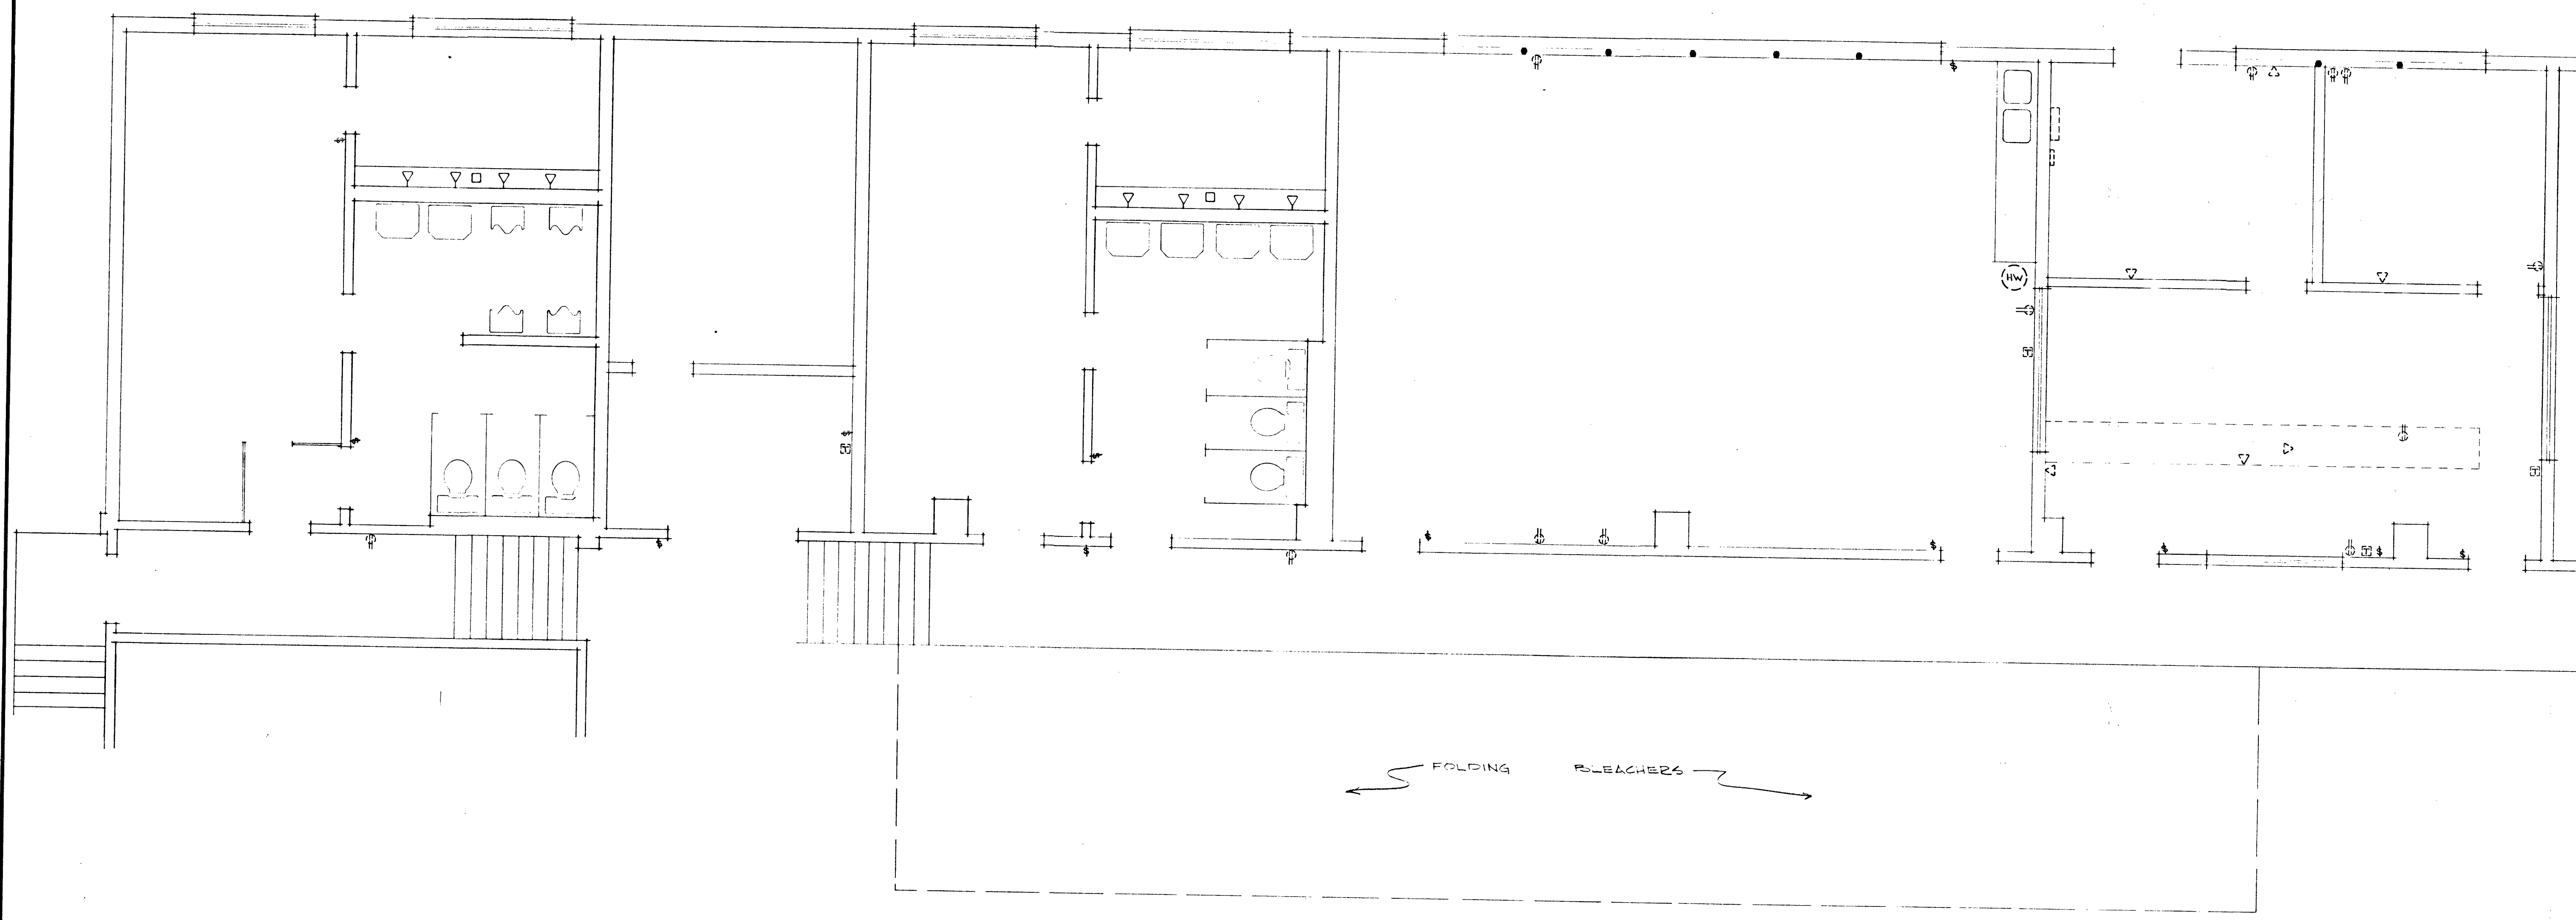

Drawing no.
671-24

DULA MEMORIAL CENTER
RECREATION BUILDING
REMODELING

Department of Public Services Engineering Design Division

Scale (h) as shown Scale (v)
Fid. bk. no. Date
Design by RON RUEGGIE Drawn by RWWEIGANG
Approved by the Director of Public Services Date

Revisions	Date