


T,R,S: 2059-14
APN: 137-14-601-002

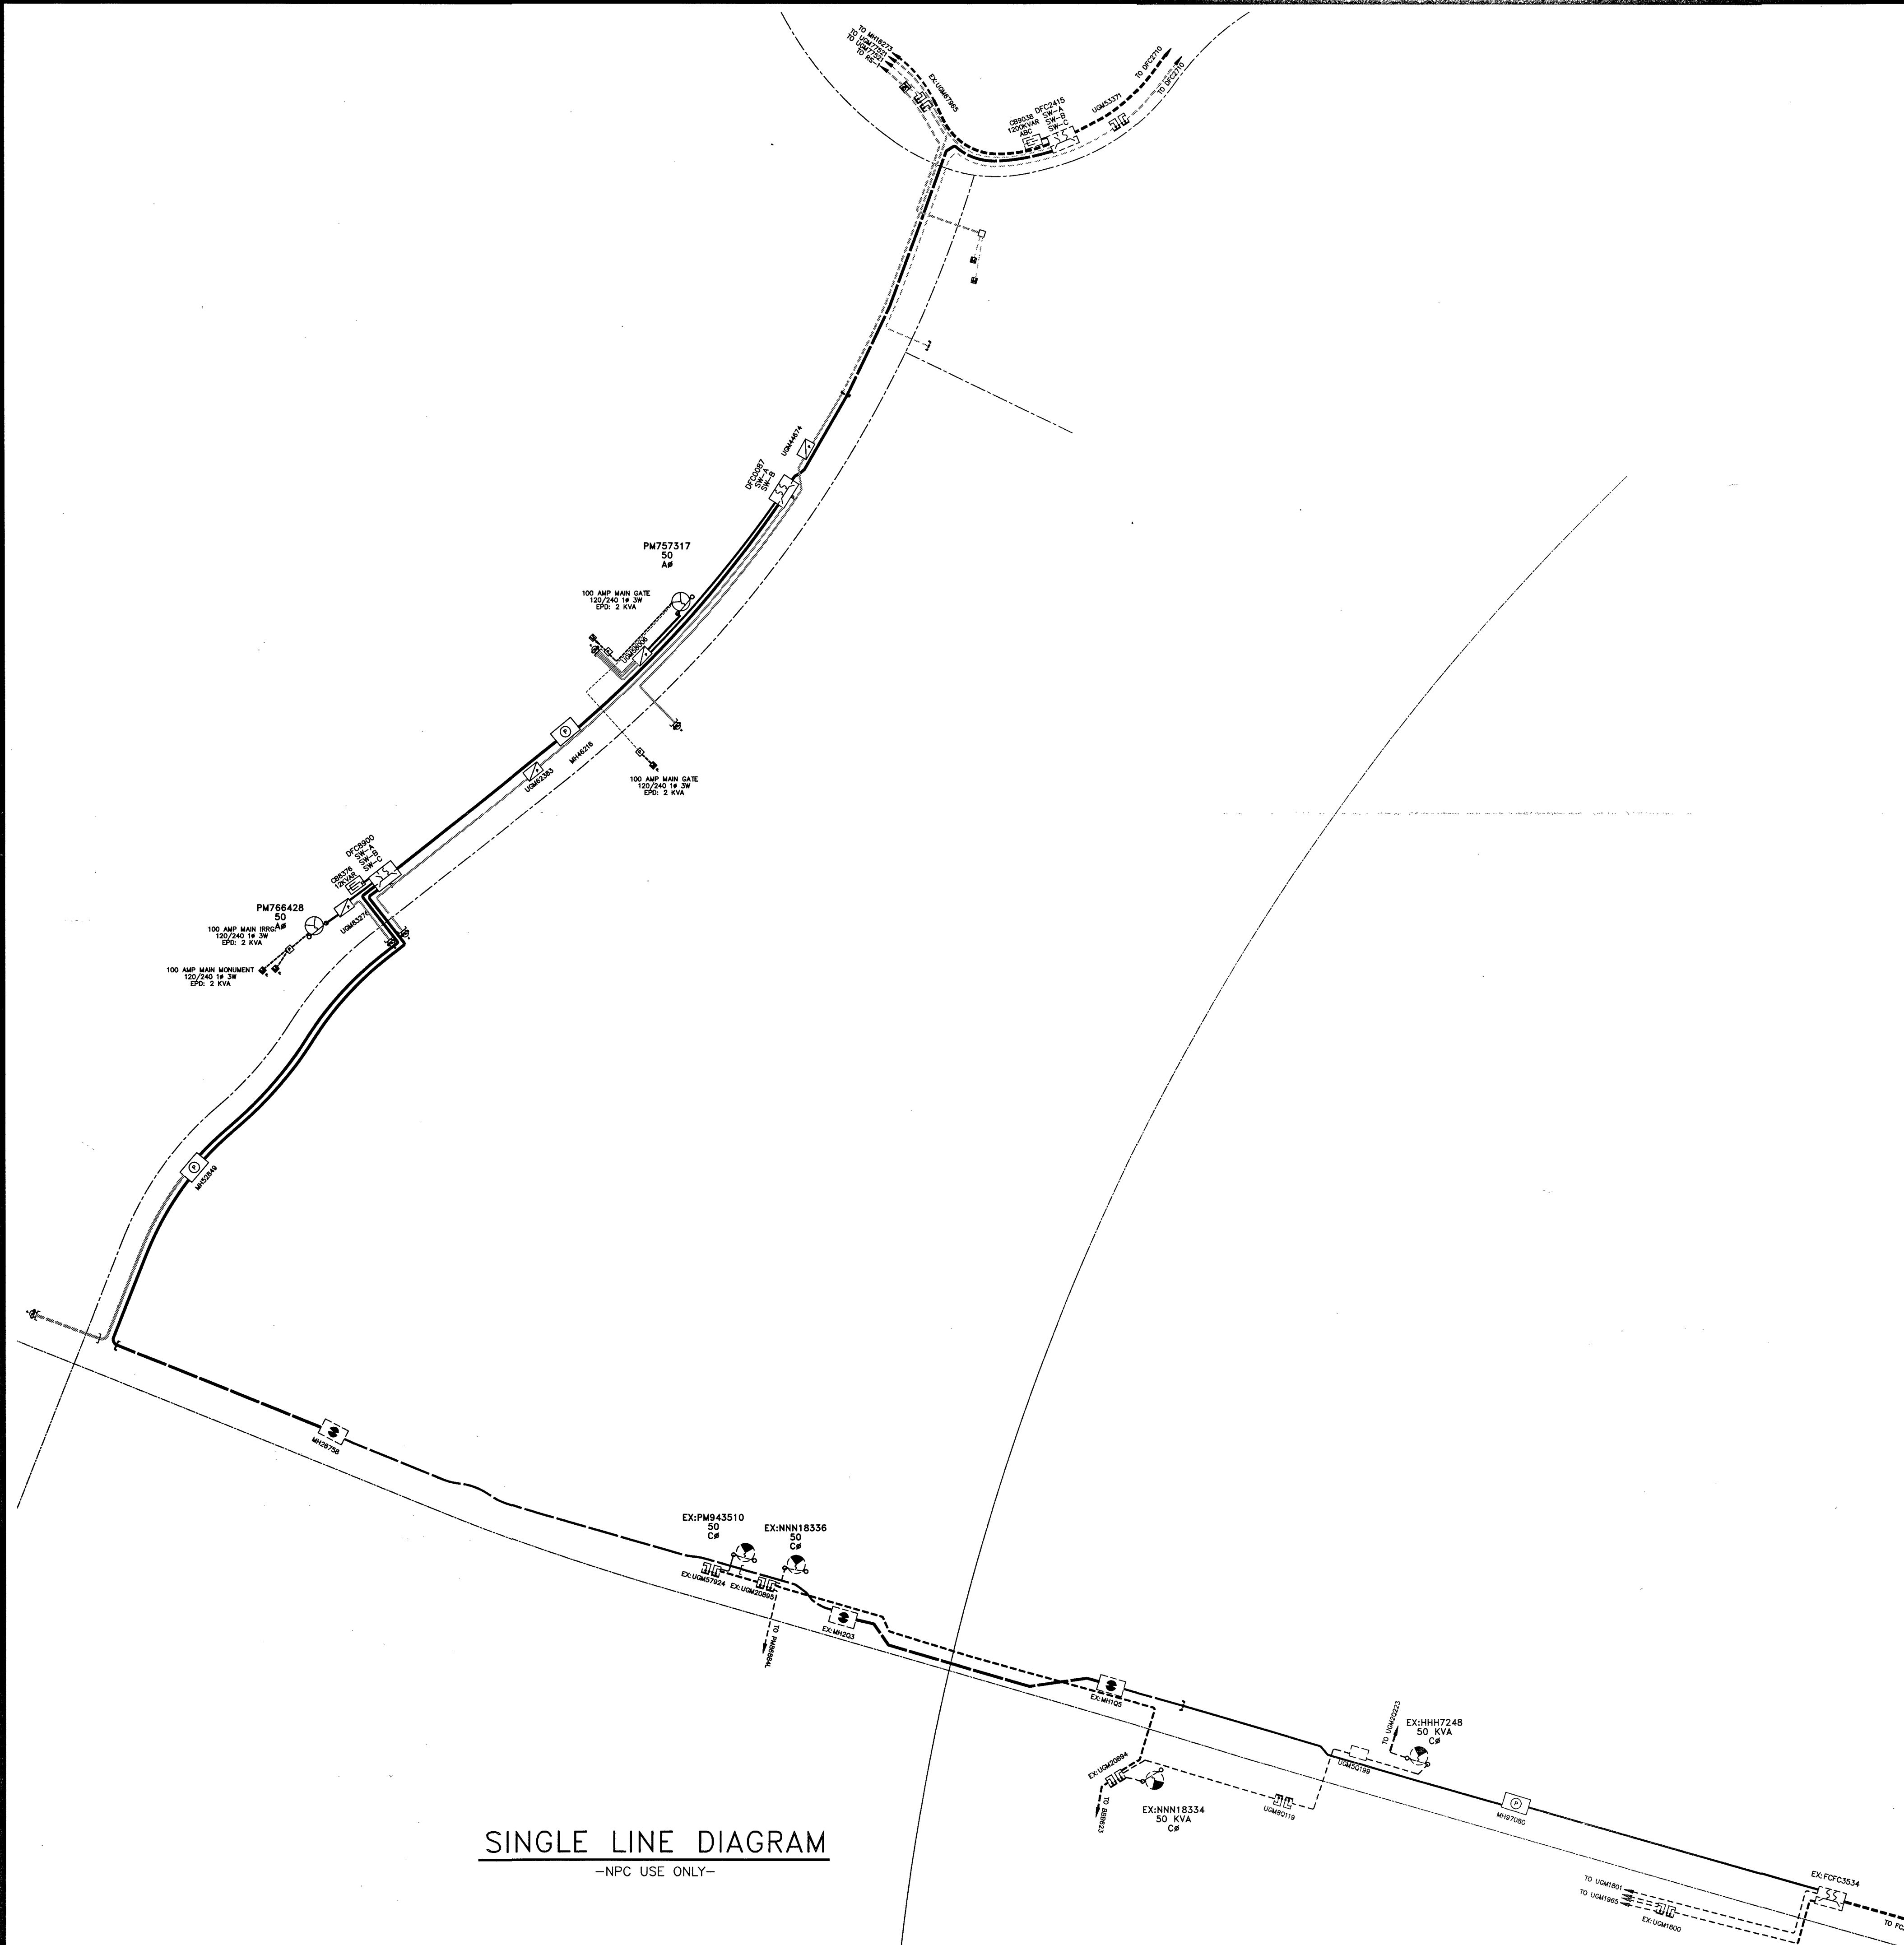

SINGLE LINE DIAGRAM
-NPC USE ONLY-

**CITY OF LAS VEGAS
PERMIT REQUIRED***
CONTACT CLV LAND DEVELOPMENT (229-8371)
CLV CONSTRUCTION SERVICES MUST BE
NOTIFIED 24 HOURS PRIOR TO COMMENCING
CONSTRUCTION (229-8337)
HANSEN _____ DATE _____
*NVE INSPECTOR MUST BE NOTIFIED BY
FAX 48 HOURS PRIOR TO COMMENCING
CONSTRUCTION & WILL VERIFY CITY PERMIT
FOR WORK DONE IN STREETS OR SIDEWALK.
FAX PERMIT TO:
LAS VEGAS NORTH (RYAN CENTER): 402-4354
LAS VEGAS SOUTH (BELTWAY CENTER): 402-6864

NOTE: ALL THE ABOVE GROUND UTILITY APPURTENANCES SHALL
CONFORM TO THE REQUIREMENTS OF CLV UNIFIED
DEVELOPMENT CODE TITLE 18.06 AND 19.08

APPROVED FOR CONSTRUCTION
THIS APPROVAL IS FOR WORK IN CLV R/W & EASEMENT ONLY.
OBTAINING PERMISSIONS OR EASEMENTS FOR WORK SHOWN ON
PRIVATE PROPERTY IS THE RESPONSIBILITY OF THE UTILITY.

APPROVAL _____ DATE _____

NO.	DESCRIPTION	DATE	G.A.
1			
2			
3			


NON-STANDARD
NVEnergy™

COORDINATOR: SALIMA, HOWARD
PHONE: (702)419-6872
DCA: N/A
INSPECTOR: 402-3008
STAND BY: 402-4114, 402-4117, 402-4118
DESIGNER: DIDIN, ERSN

NVE INFO:

SUMMERLIN VILLAGE 26
REFERENCE - ADDENDUM 3
DESERT HOPE AND REVERENCE

PROJ. ID:
3001609223
SCALE:
1" = 30'
DATE:
11/14/2016
SHEET #:
2 OF 8

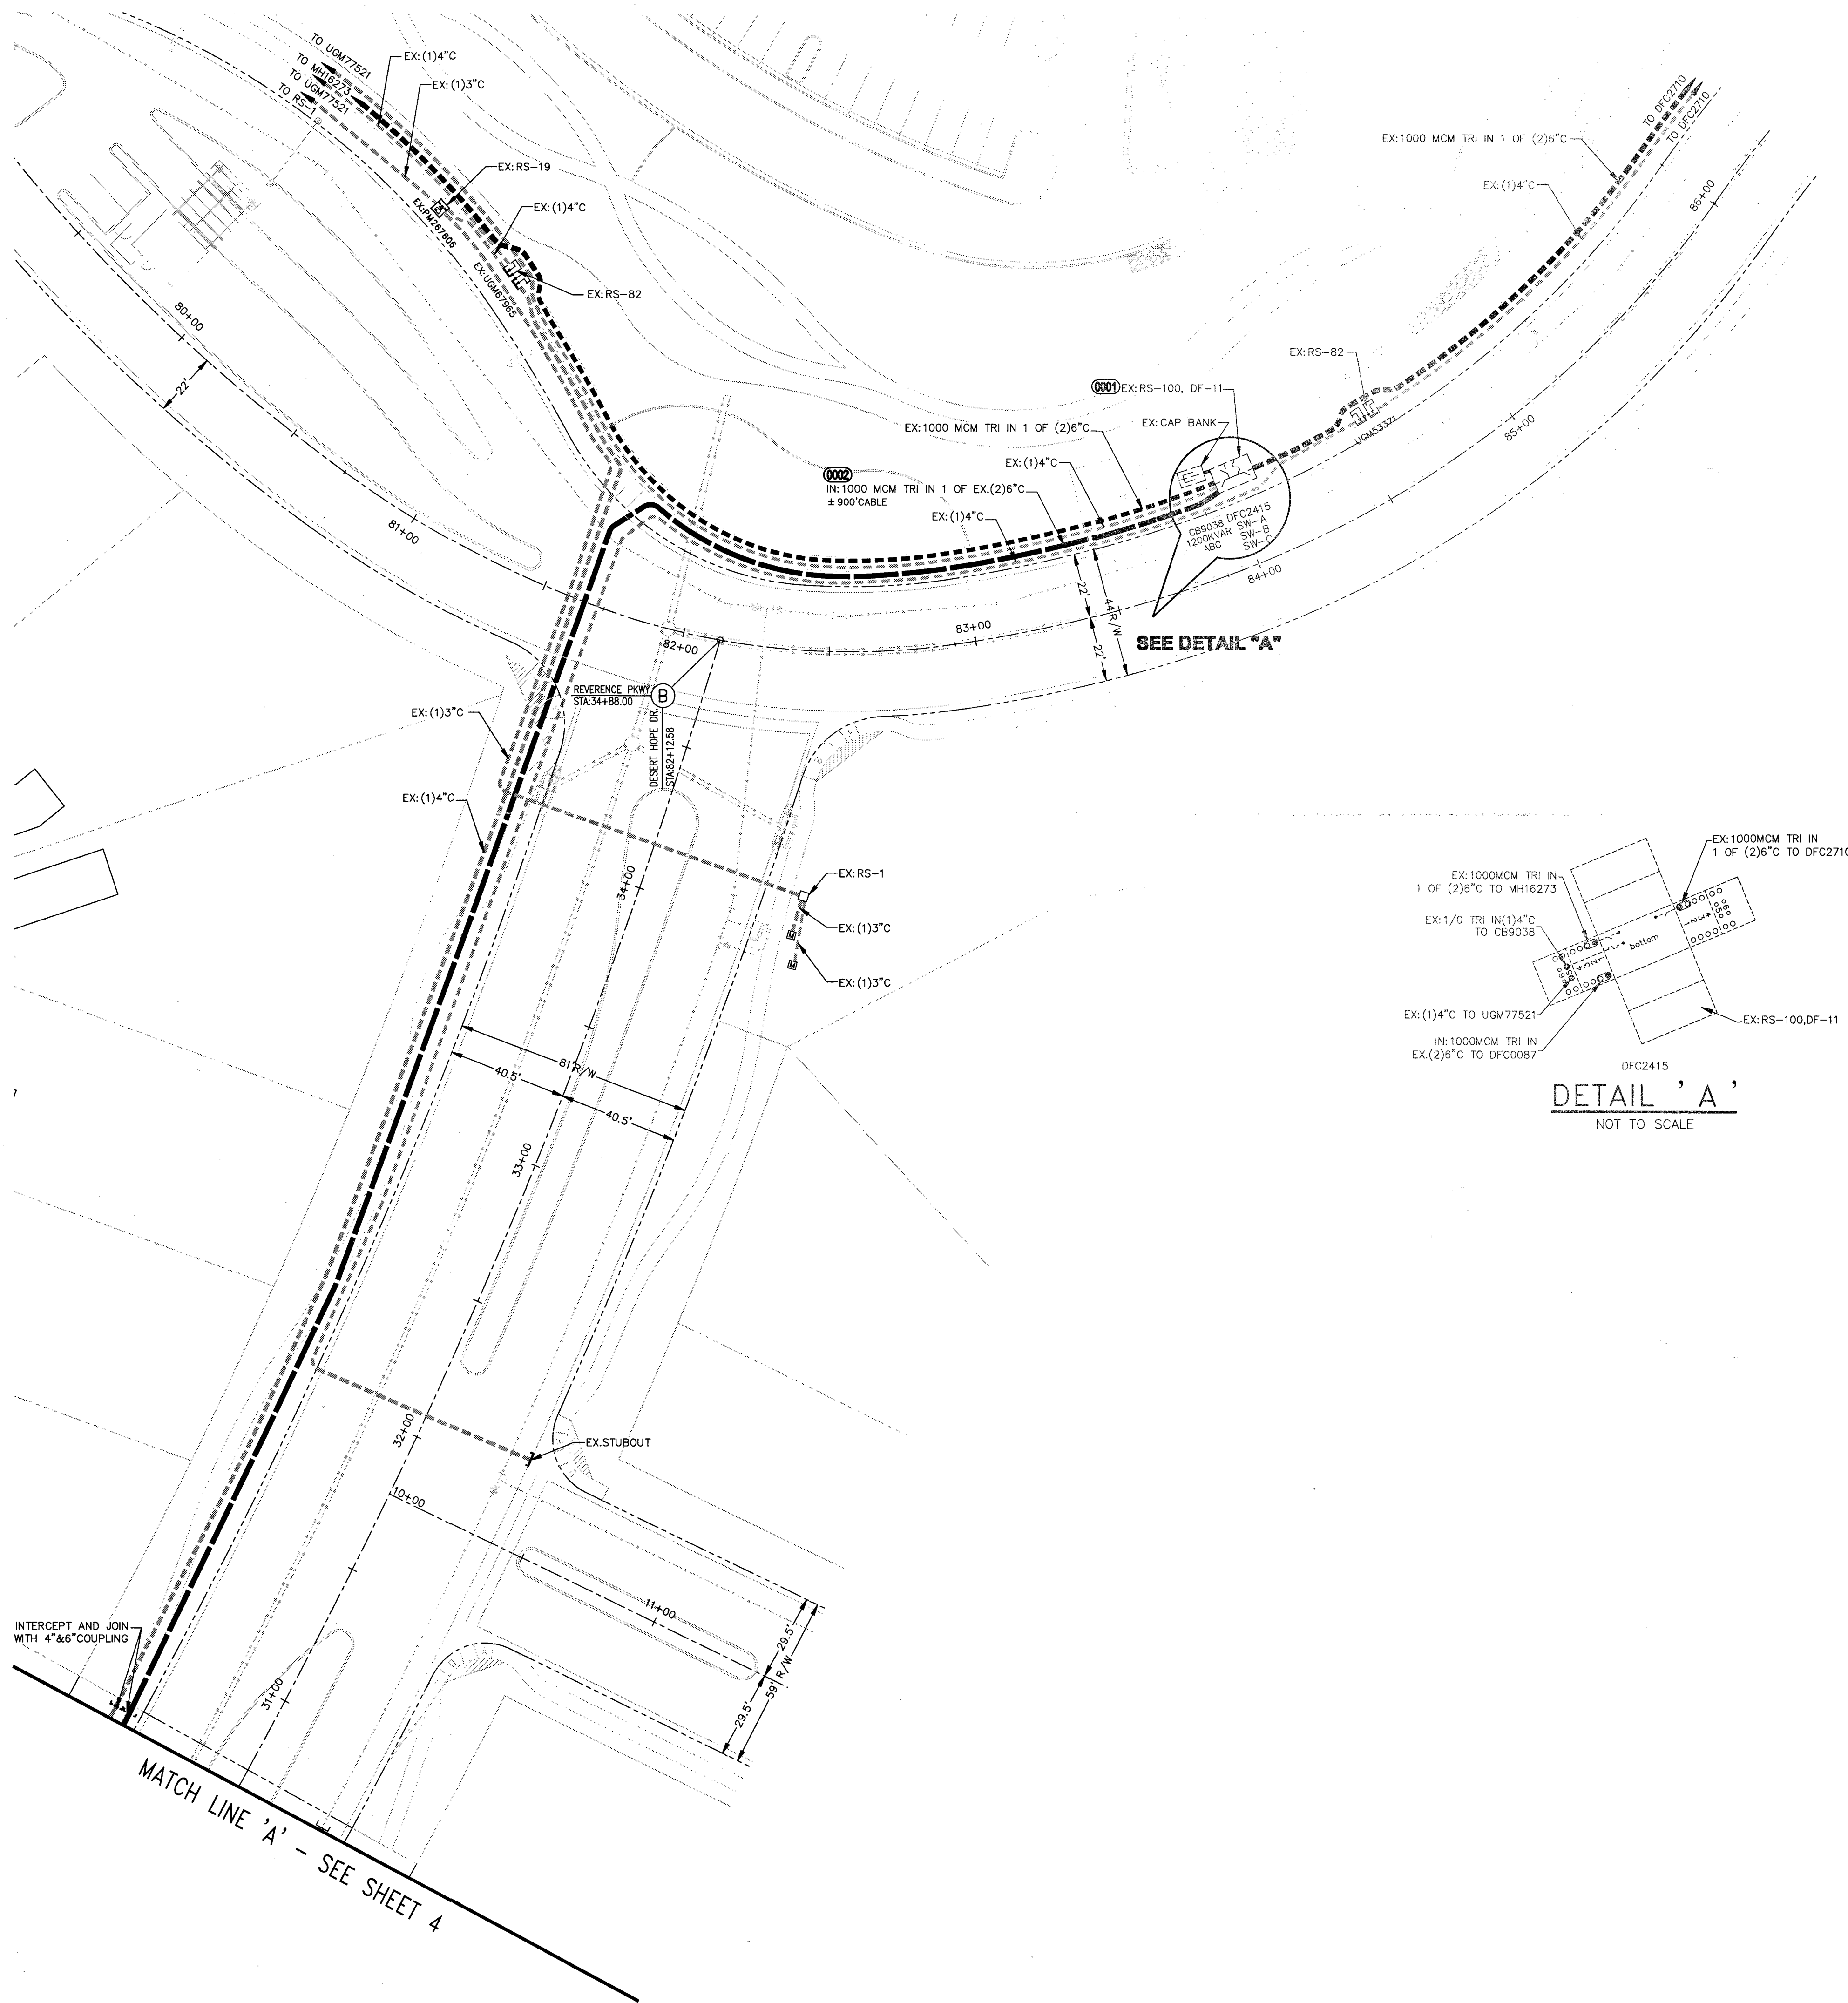

T,R,S: 2059-14
APN: 137-14-601-002

NO.	DESCRIPTION	DATE	G.A.

NON-STANDARD

NVEnergy™

COORDINATOR: SALIMA HOWARD
PHONE: (702) 419-6872
DCA: N/A
INSPECTOR: 402-3008
STAND BY: 402-4114, 402-4117, 402-4118
DESIGNER: DIDIN, ERSIN

NVE INFO:

SUMMERLIN VILLAGE 26
REVERENCE - ADDENDUM 3
DESERT HOPE AND REVERENCE

PROJ. ID:
3001609223
SCALE:
1" = 30'
DATE:
11/14/2016
SHEET #:
3 OF 8

**CITY OF LAS VEGAS
PERMIT REQUIRED***

CONTACT CLV LAND DEVELOPMENT (229-6371)
CLV CONSTRUCTION SERVICES MUST BE
NOTIFIED 24 HOURS PRIOR TO COMMENCING
CONSTRUCTION (229-6337)

HANSEN _____ DATE _____


*NVE INSPECTOR MUST BE NOTIFIED BY
FAX 48 HOURS PRIOR TO COMMENCING
CONSTRUCTION & WILL VERIFY CITY PERMIT
FOR WORK DONE IN STREETS OR SIDEWALK.
FAX PERMIT TO:
LAS VEGAS NORTH (RYAN CENTER): 402-4354
LAS VEGAS SOUTH (BELTWAY CENTER): 402-6984

NOTE: ALL THE ABOVE GROUND UTILITY APPURTENANCES SHALL
CONFORM TO THE REQUIREMENTS OF CLV UNIFIED
DEVELOPMENT CODE TITLE 19.06 AND 19.08


APPROVED FOR CONSTRUCTION

THIS APPROVAL IS FOR WORK IN CLV R/W & EASEMENT ONLY.
OBTAINING PERMISSIONS OR EASEMENTS FOR WORK SHOWN ON
PRIVATE PROPERTY IS THE RESPONSIBILITY OF THE UTILITY.

APPROVAL _____ DATE _____

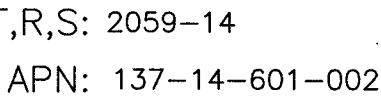


APN: 137-14-601-002

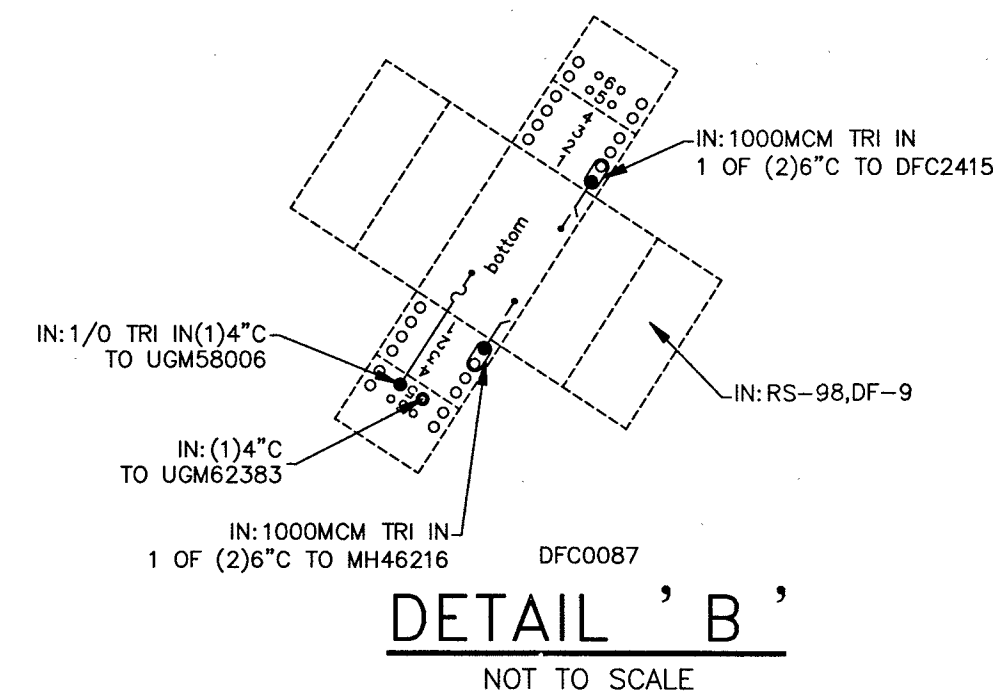

DETAIL ' B '

NOT TO SCALE

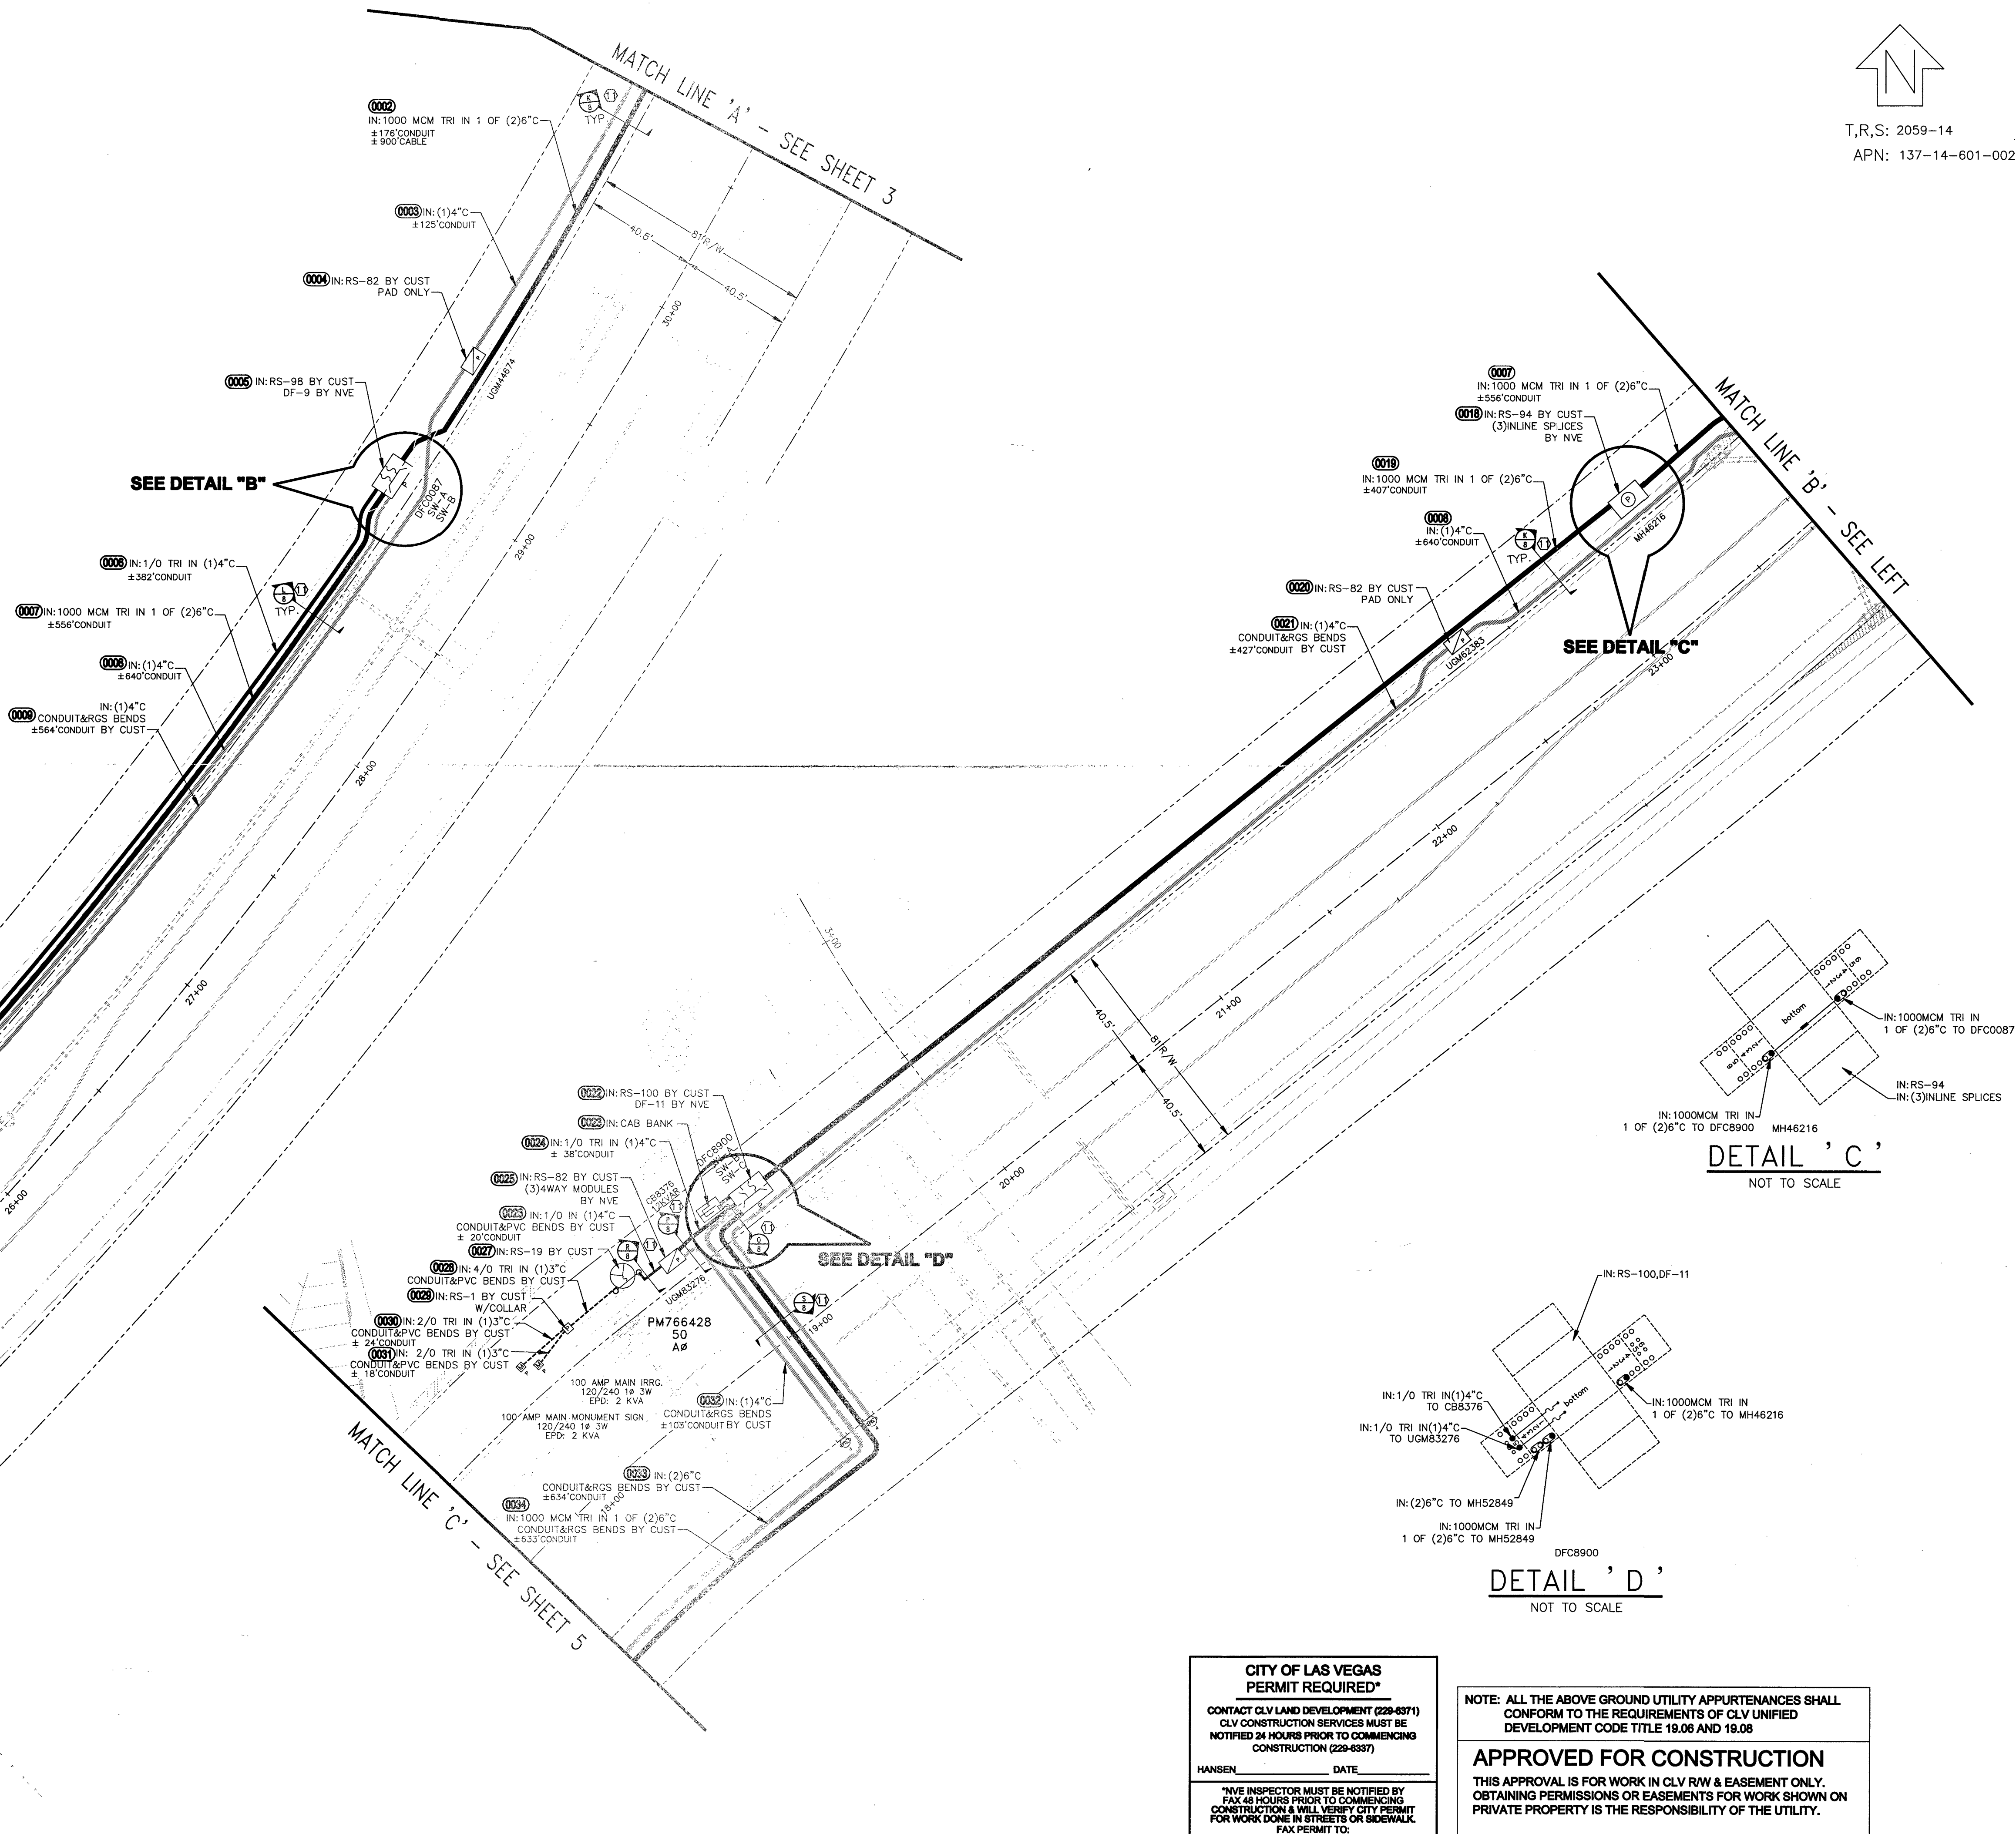


ANSEN _____ DATE _____

*IVE INSPECTOR MUST BE NOTIFIED BY
FAX 48 HOURS PRIOR TO COMMENCING
CONSTRUCTION & WILL VERIFY CITY PERMIT
FOR WORK DONE IN STREETS OR SIDEWALK.

FAX PERMIT TO:
LAS VEGAS SOUTH (RYAN CENTER): 402-4354
LAS VEGAS NORTH (BELTWAY CENTER): 402-686

APPROVAL _____ DATE _____

NON-STANDARD		NO.	DATE	G.A.
		☐	☐	☐
REVISIONS				
INVE INFO:				
SUMMERLIN VILLAGE 26 REVERENCE - ADDENDUM 3 DESERT HOPE AND REVERENCE				
PROJECT ID: 3001609223				
SCALE: 1" = 30'				
DATE: 11/14/2016				
SHEET #: 4 OF 8				

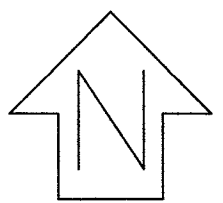

T,R,S: 2059-14
APN: 137-14-601-002

NO.	DESCRIPTION	DATE	G.A.

NON-STANDARD



NVEnergy™

COORDINATOR: SALIMA HOWARD
PHONE: (702) 419-6872
DCA: N/A
INSPECTOR: 402-3008
STAND BY: 402-4114, 402-4117, 402-4118
DESIGNER: DIDIN, EESSIN


NVE INFO:

SUMMERLIN VILLAGE 26
REVERENCE - ADDENDUM 3
DESERT HOPE AND REVERENCE

PROJ. ID:
3001609223
SCALE:
1" = 30'
DATE:
11/14/2016
SHEET #:
5 OF 8

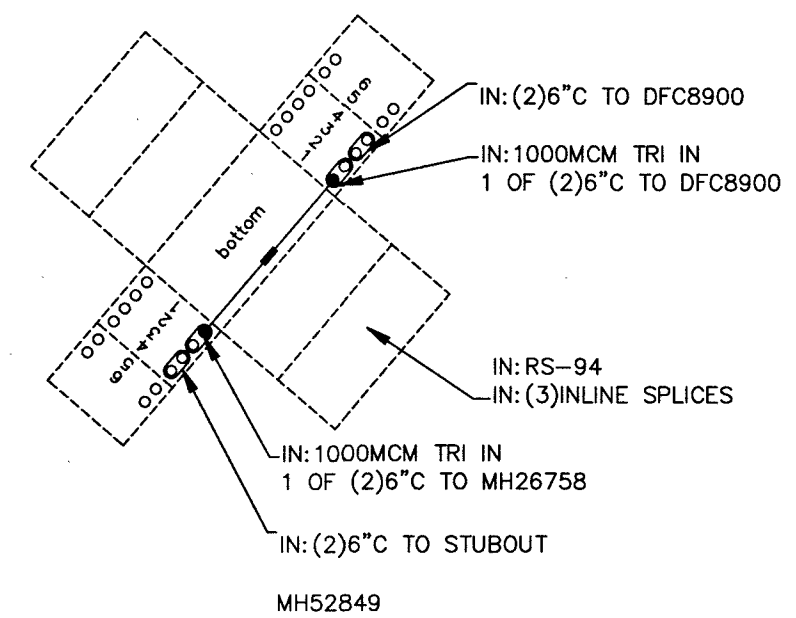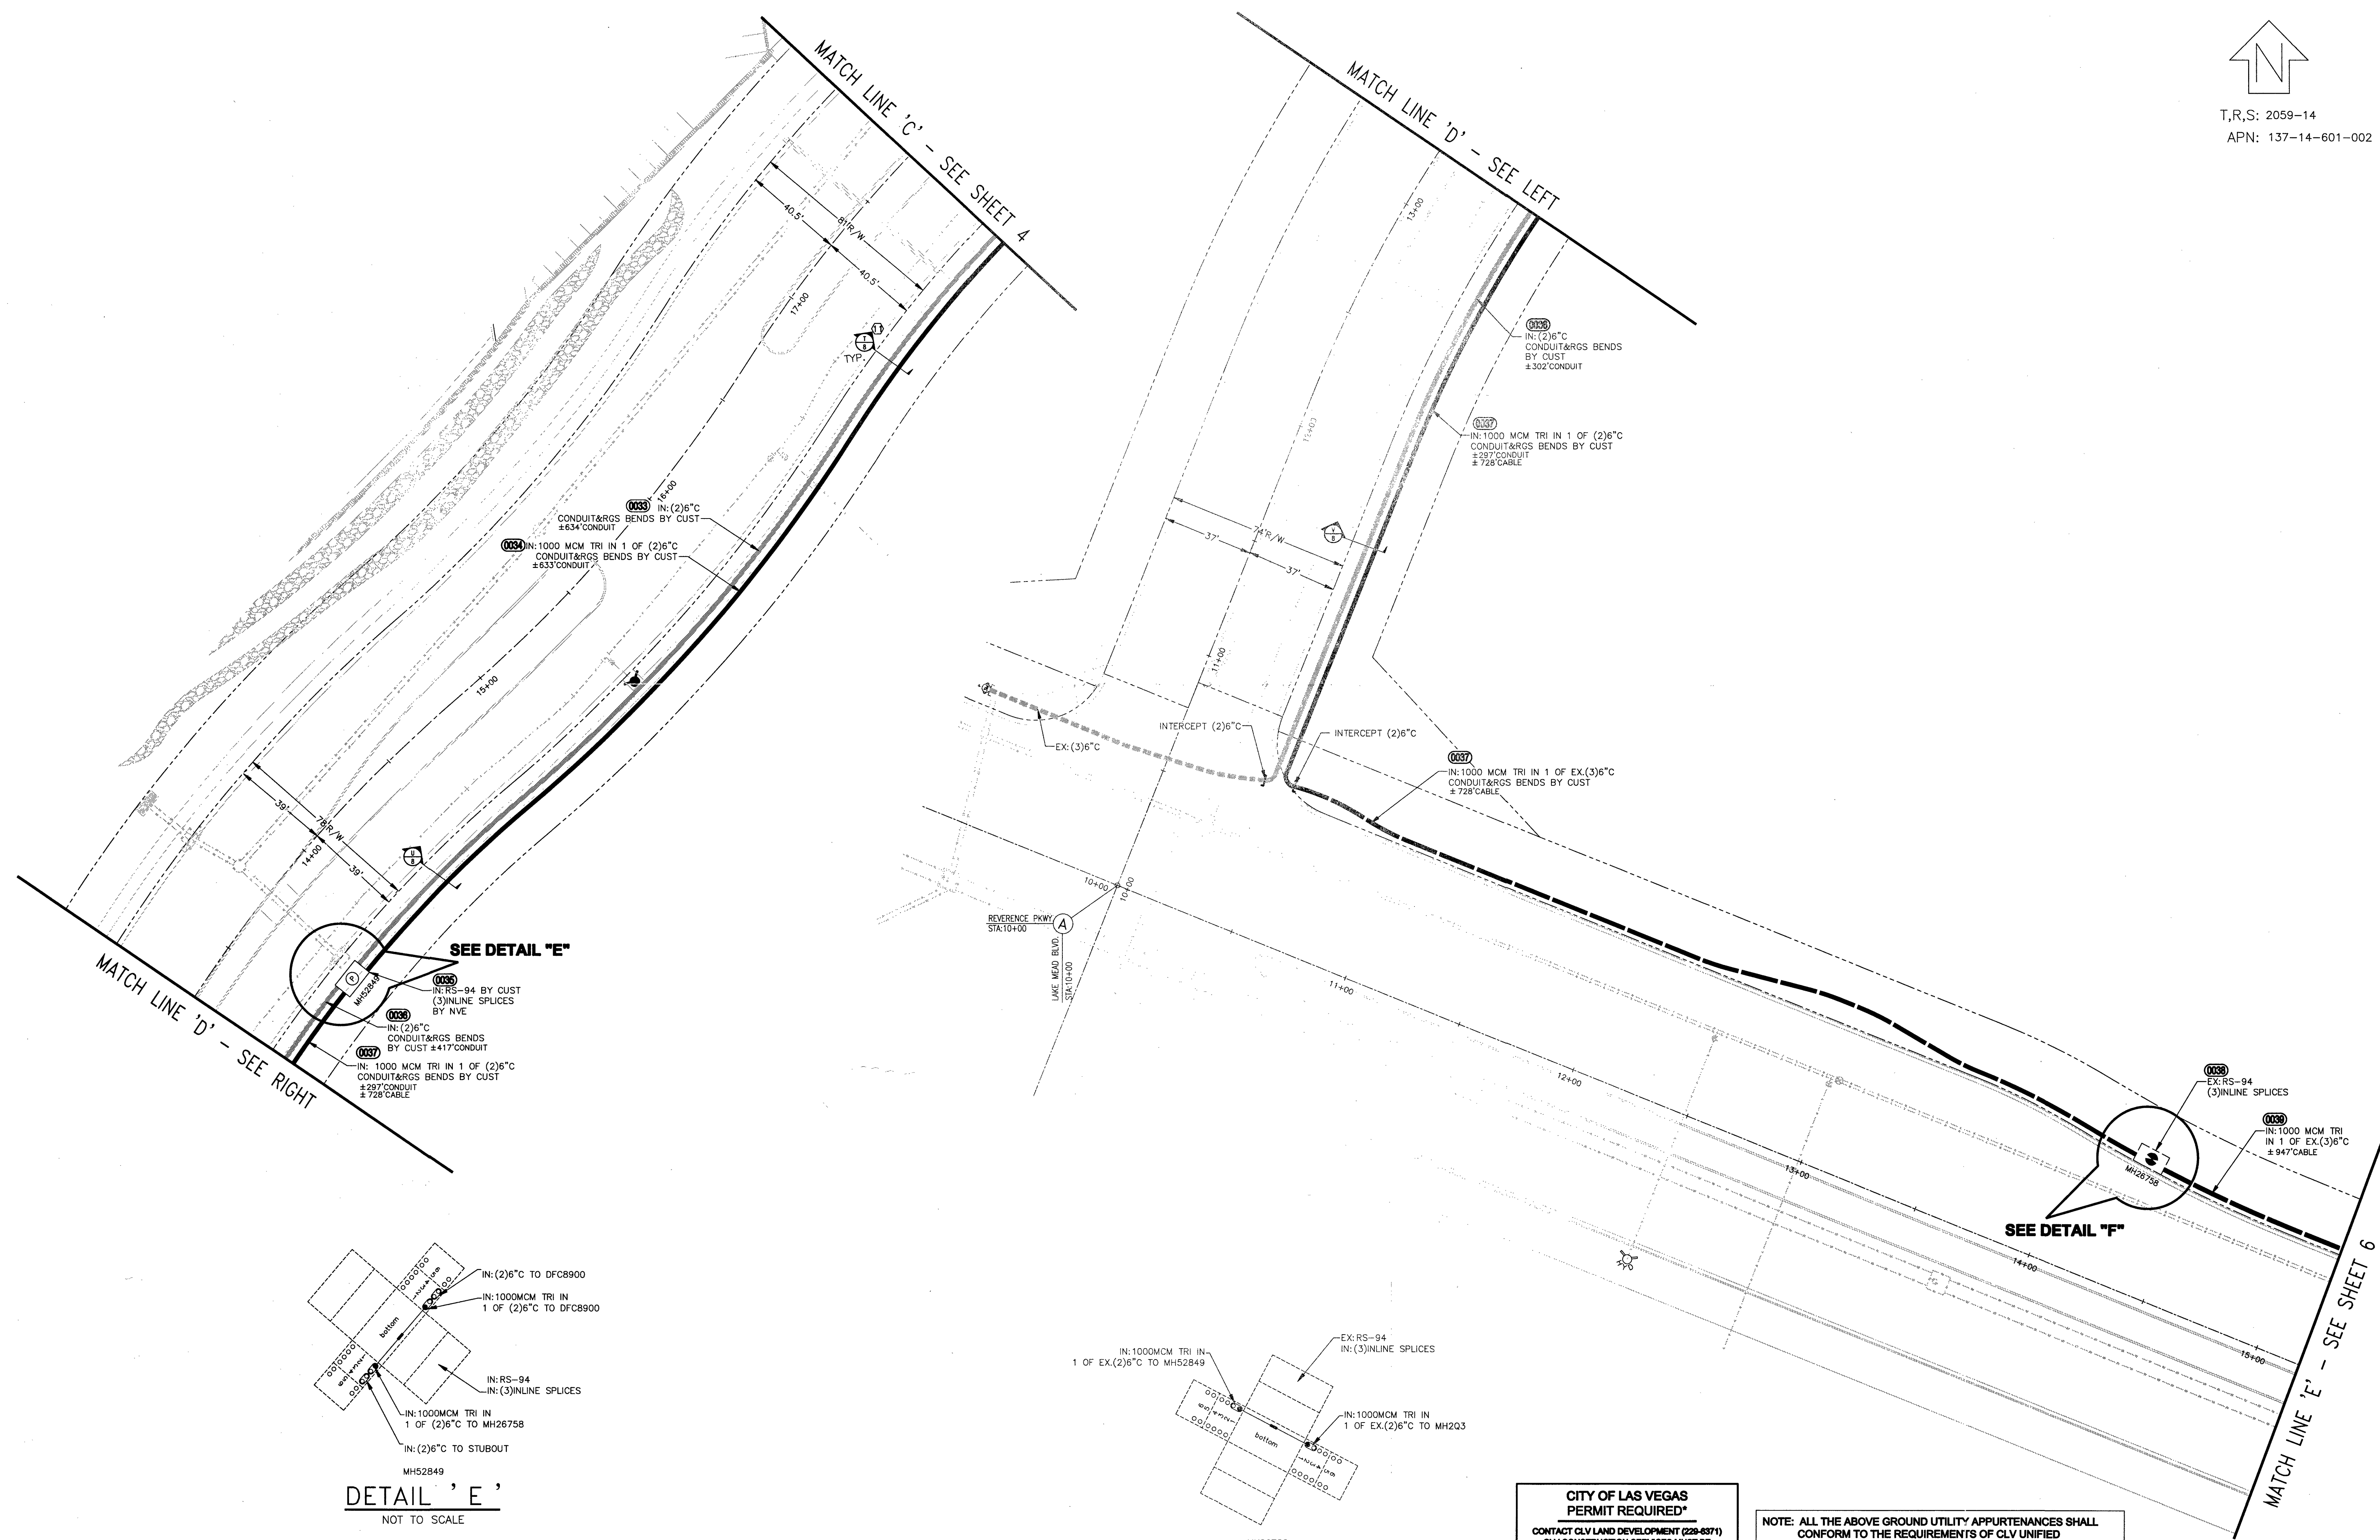

DETAIL 'E'
NOT TO SCALE

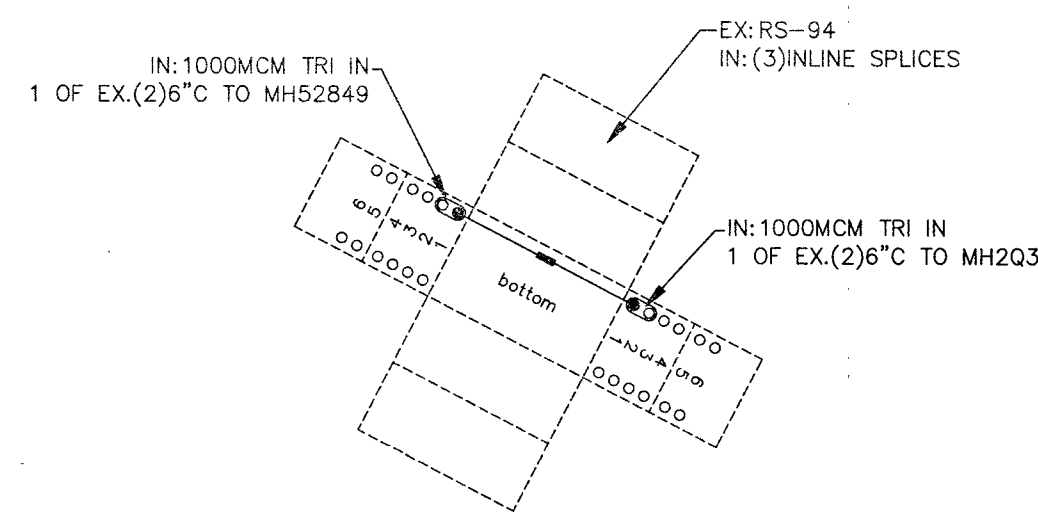

DETAIL 'F'
NOT TO SCALE

**CITY OF LAS VEGAS
PERMIT REQUIRED***

CONTACT CLV LAND DEVELOPMENT (229-8371)
CLV CONSTRUCTION SERVICES MUST BE
NOTIFIED 24 HOURS PRIOR TO COMMENCING
CONSTRUCTION (229-8337)

HANSEN _____ DATE _____



*NVE INSPECTOR MUST BE NOTIFIED BY
FAX 48 HOURS PRIOR TO COMMENCING
CONSTRUCTION & WILL VERIFY CITY PERMIT
FOR WORK DONE IN STREETS OR SIDEWALK.
FAX PERMIT TO:
LAS VEGAS NORTH (RYAN CENTER): 402-4354
LAS VEGAS SOUTH (BELTWAY CENTER): 402-6864

NOTE: ALL THE ABOVE GROUND UTILITY APPURTENANCES SHALL
CONFORM TO THE REQUIREMENTS OF CLV UNIFIED
DEVELOPMENT CODE TITLE 19.06 AND 19.08

APPROVED FOR CONSTRUCTION

THIS APPROVAL IS FOR WORK IN CLV R/W & EASEMENT ONLY.
OBTAINING PERMISSIONS OR EASEMENTS FOR WORK SHOWN ON
PRIVATE PROPERTY IS THE RESPONSIBILITY OF THE UTILITY.

APPROVAL _____ DATE _____

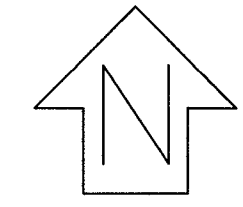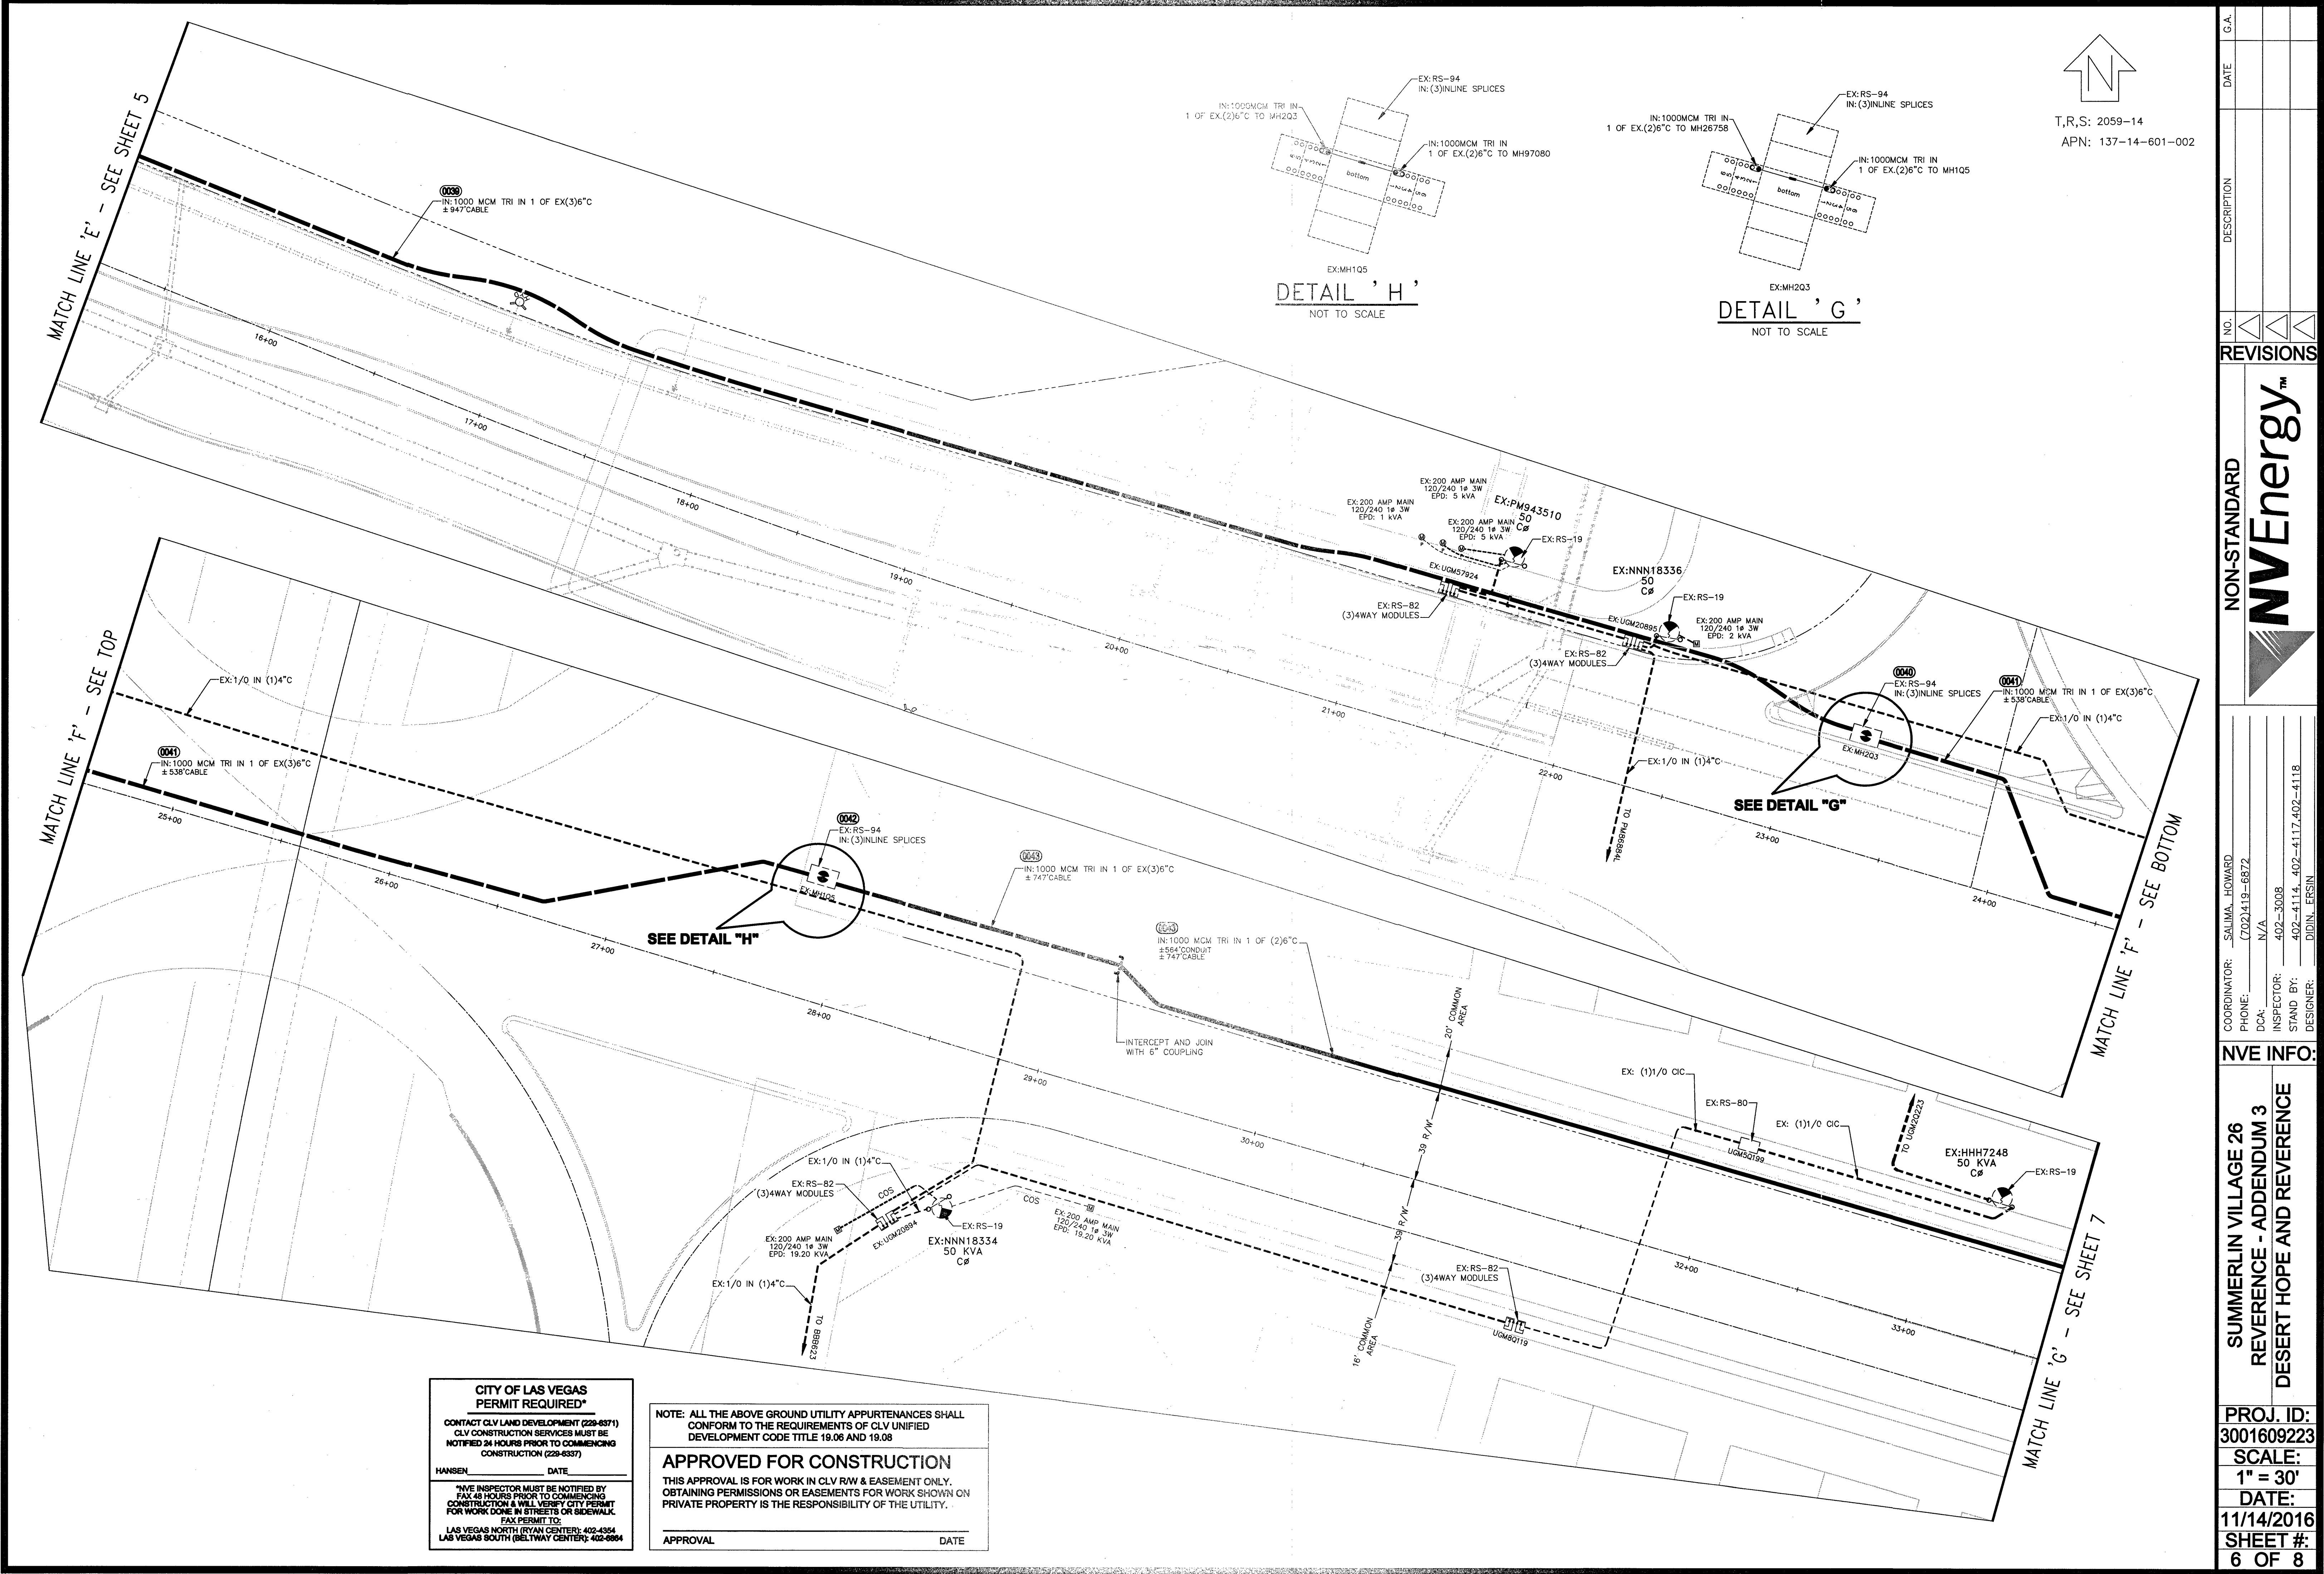

T,R,S: 2059-14
APN: 137-14-601-002


DETAIL 'H'
NOT TO SCALE

DETAIL 'G'
NOT TO SCALE



**CITY OF LAS VEGAS
PERMIT REQUIRED***
CONTACT CLV LAND DEVELOPMENT (229-8371)
CLV CONSTRUCTION SERVICES MUST BE
NOTIFIED 24 HOURS PRIOR TO COMMENCING
CONSTRUCTION (229-8337)
HANSER _____ DATE _____
*NVE INSPECTOR MUST BE NOTIFIED BY
FAX 48 HOURS PRIOR TO COMMENCING
CONSTRUCTION & WILL VERIFY CITY PERMIT
FOR WORK DONE IN STREETS OR SIDEWALK.
FAX PERMIT TO:
LAS VEGAS NORTH (RYAN CENTER): 402-4354
LAS VEGAS SOUTH (BELTWAY CENTER): 402-6954

NOTE: ALL THE ABOVE GROUND UTILITY APPURTENANCES SHALL
CONFORM TO THE REQUIREMENTS OF CLV UNIFIED
DEVELOPMENT CODE TITLE 19.06 AND 19.08
APPROVED FOR CONSTRUCTION
THIS APPROVAL IS FOR WORK IN CLV R/W & EASEMENT ONLY.
OBTAINING PERMISSIONS OR EASEMENTS FOR WORK SHOWN ON
PRIVATE PROPERTY IS THE RESPONSIBILITY OF THE UTILITY.
APPROVAL _____ DATE _____


COORDINATOR: <u>SALIMA HOWARD</u>			NON-STANDARD	NO.	REVISIONS	DESCRIPTION	DATE	G.A.
PHONE: <u>(702) 419-6872</u>								
DCA: <u>N/A</u>								
INSPECTOR: <u>402-3008</u>								
STAND BY: <u>402-4114, 402-4117, 402-4118</u>								
DESIGNER: <u>DDIN, ERSIN</u>								
NVE INFO:								
SUMMERLIN VILLAGE 26								
REFERENCE - ADDENDUM 3								
DESERT HOPE AND REVERENCE								
PROJ. ID:								
3001609223								
SCALE:								
1" = 30'								
DATE:								
11/14/2016								
SHEET #:								
6 OF 8								

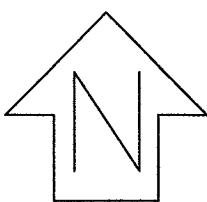

T,R,S: 2059-14
APN: 137-14-601-002

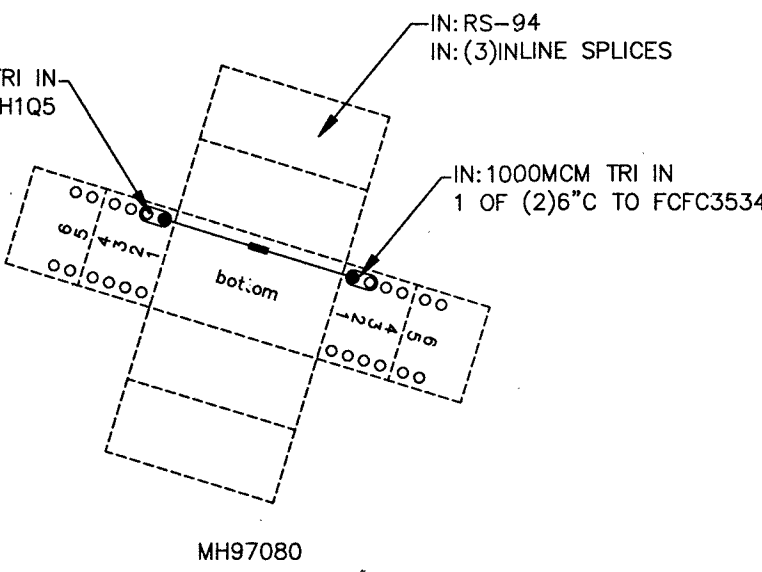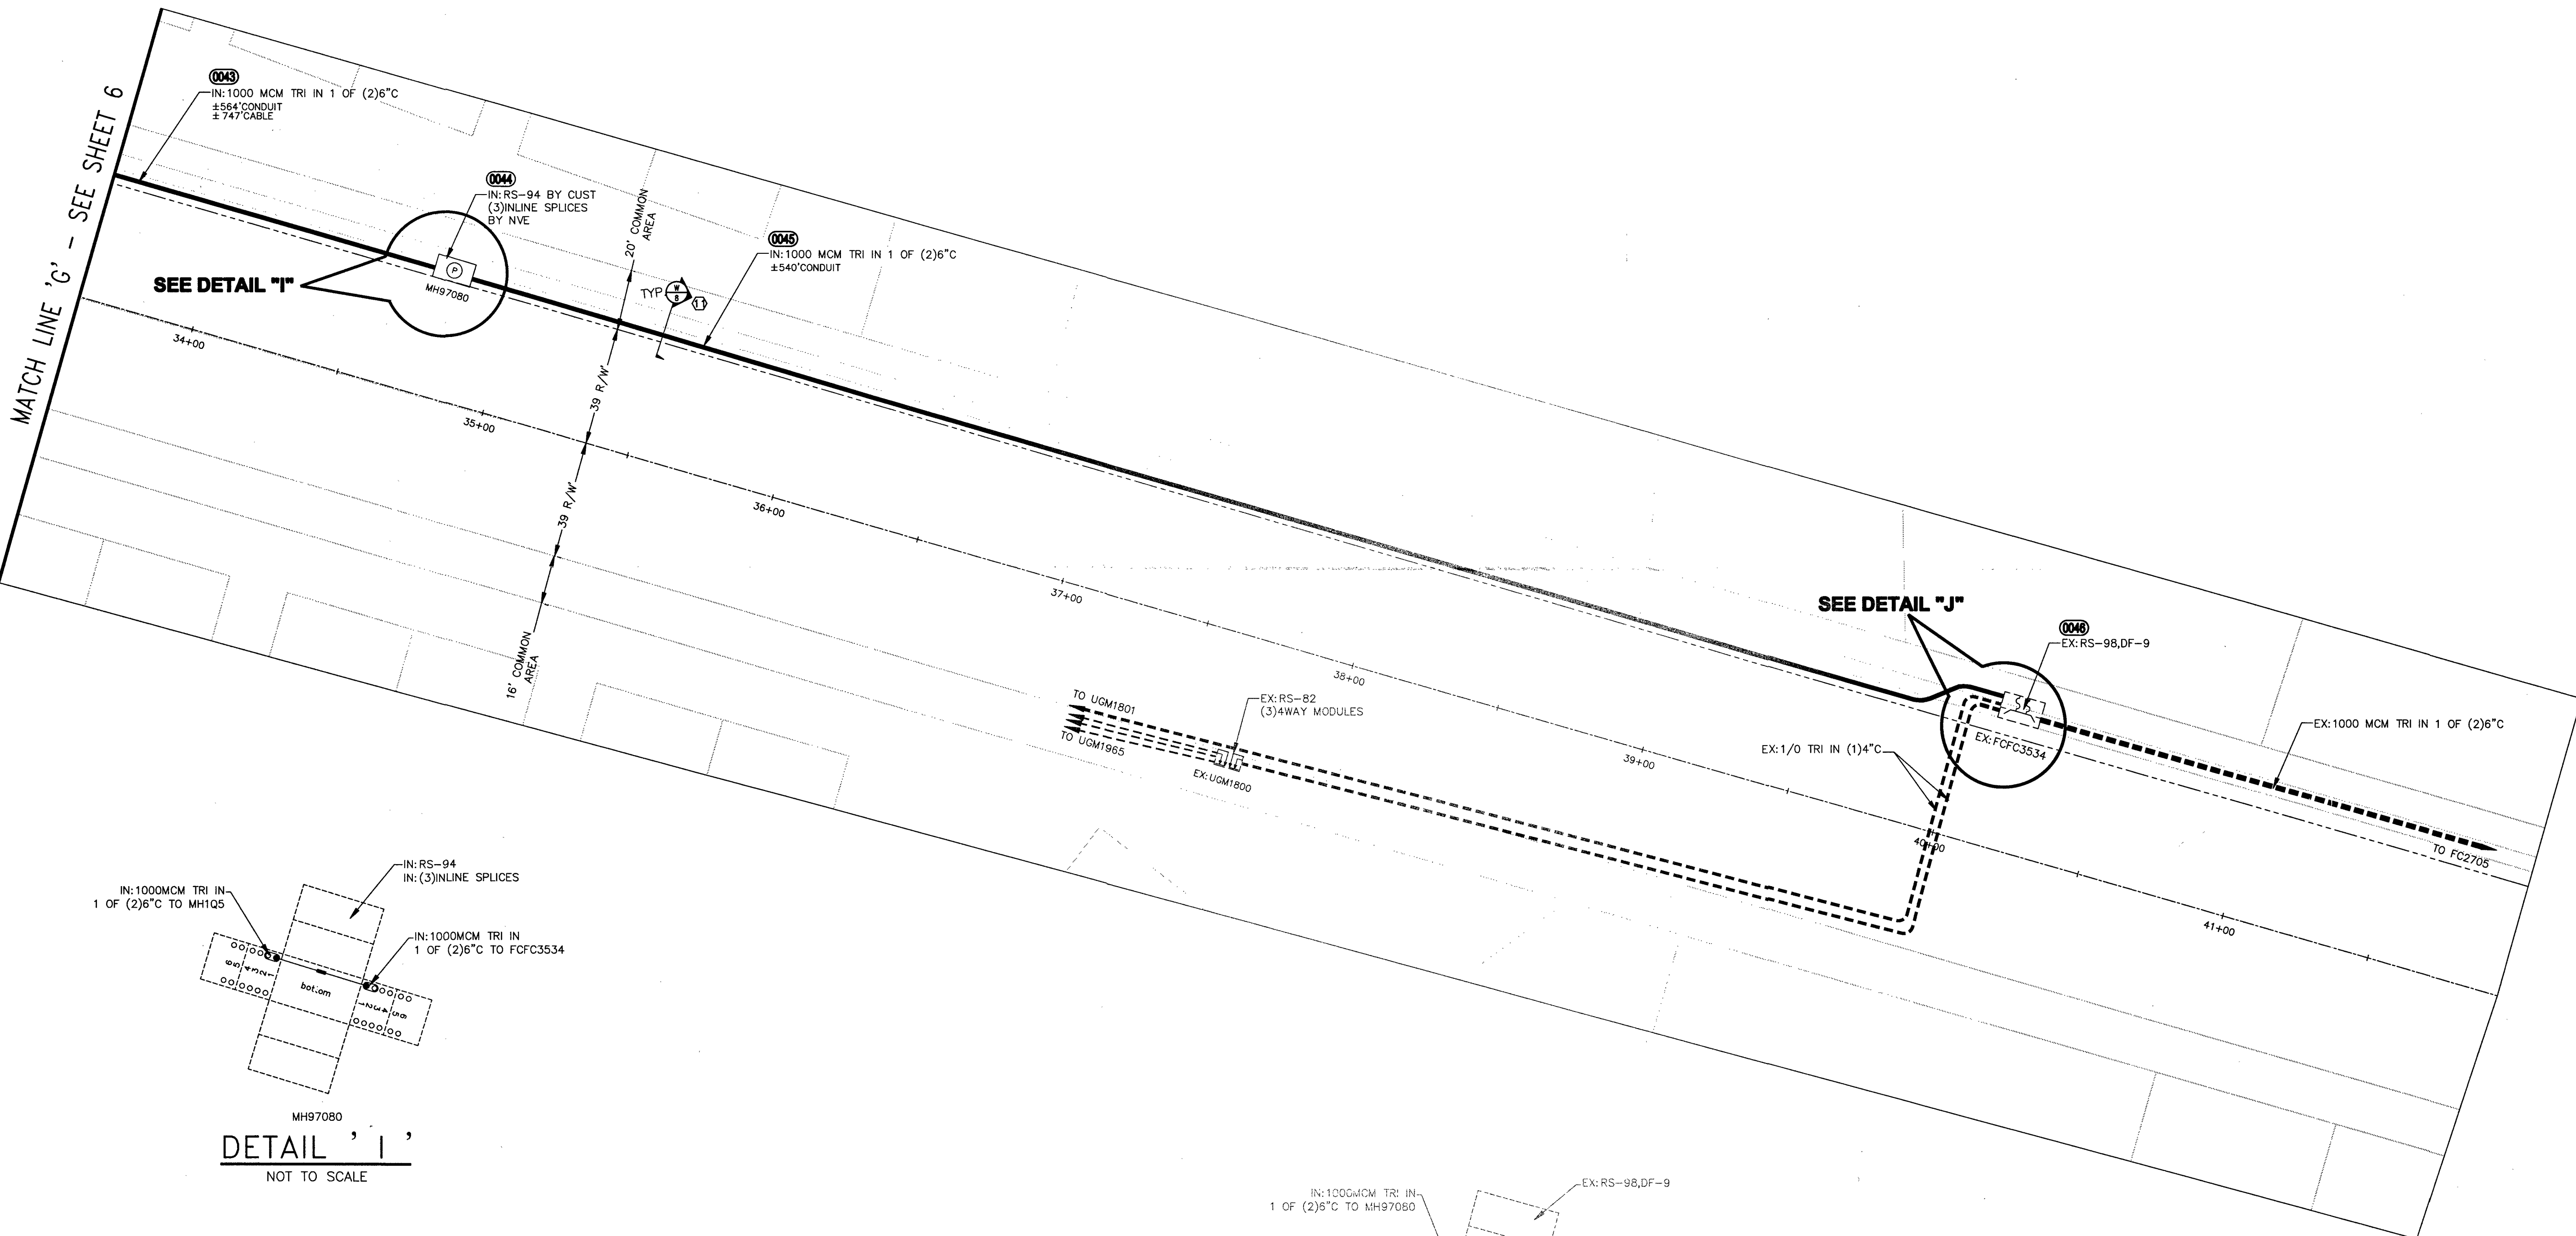

DETAIL 'I'
NOT TO SCALE

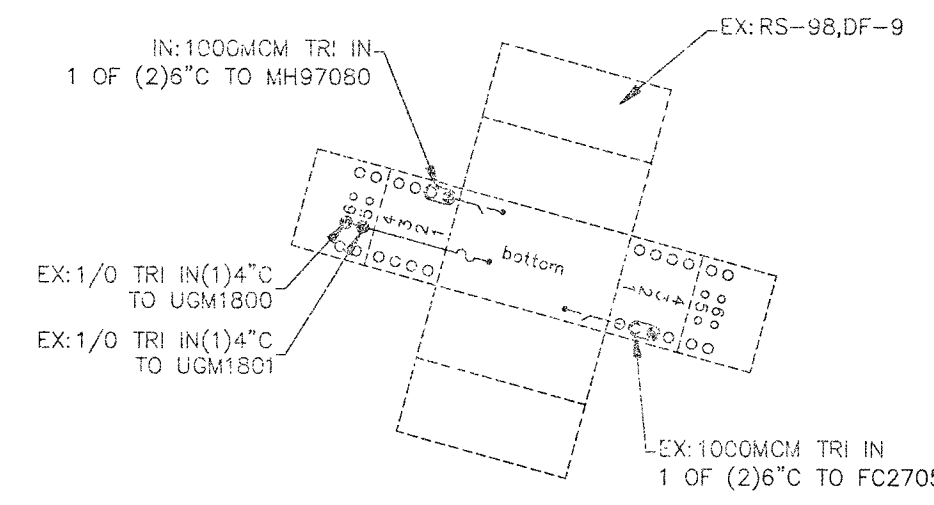


DETAIL 'J'
NOT TO SCALE

**CITY OF LAS VEGAS
PERMIT REQUIRED***
CONTACT CLV LAND DEVELOPMENT (229-6871)
CLV CONSTRUCTION SERVICES MUST BE
NOTIFIED 24 HOURS PRIOR TO COMMENCING
CONSTRUCTION (229-6337)
HANSEN _____ DATE _____
*NVE INSPECTOR MUST BE NOTIFIED BY
FAX 48 HOURS PRIOR TO COMMENCING
CONSTRUCTION & WILL VERIFY CITY PERMIT
FOR WORK DONE IN STREETS OR SIDEWALK.
FAX PERMIT TO:
LAS VEGAS NORTH (RYAN CENTER): 402-4354
LAS VEGAS SOUTH (BELTWAY CENTER): 402-6864

NOTE: ALL THE ABOVE GROUND UTILITY APPURTENANCES SHALL
CONFORM TO THE REQUIREMENTS OF CLV UNIFIED
DEVELOPMENT CODE TITLE 19.06 AND 19.08
APPROVED FOR CONSTRUCTION
THIS APPROVAL IS FOR WORK IN CLV R/W & EASEMENT ONLY.
OBTAINING PERMISSIONS OR EASEMENTS FOR WORK SHOWN ON
PRIVATE PROPERTY IS THE RESPONSIBILITY OF THE UTILITY.
APPROVAL _____ DATE _____

NON-STANDARD		REVISIONS	
NVEnergy™		NO.	DATE
SUMMERLIN VILLAGE 26			
REFERENCE - ADDENDUM 3			
DESERT HOPE AND REVERENCE			
COORDINATOR: SALIMA, HOWARD		DESCRIPTION	
PHONE: (702) 419-6872			
DCA: N/A			
INSPECTOR: 402-3008			
STAND BY: 402-4114, 402-4117, 402-4118			
DESIGNER: DIDIN, ERSIN			
NVE INFO:			
PROJECT ID:			
3001609223			
SCALE:			
1" = 30'			
DATE:			
11/14/2016			
SHEET #:			
7 OF 8			

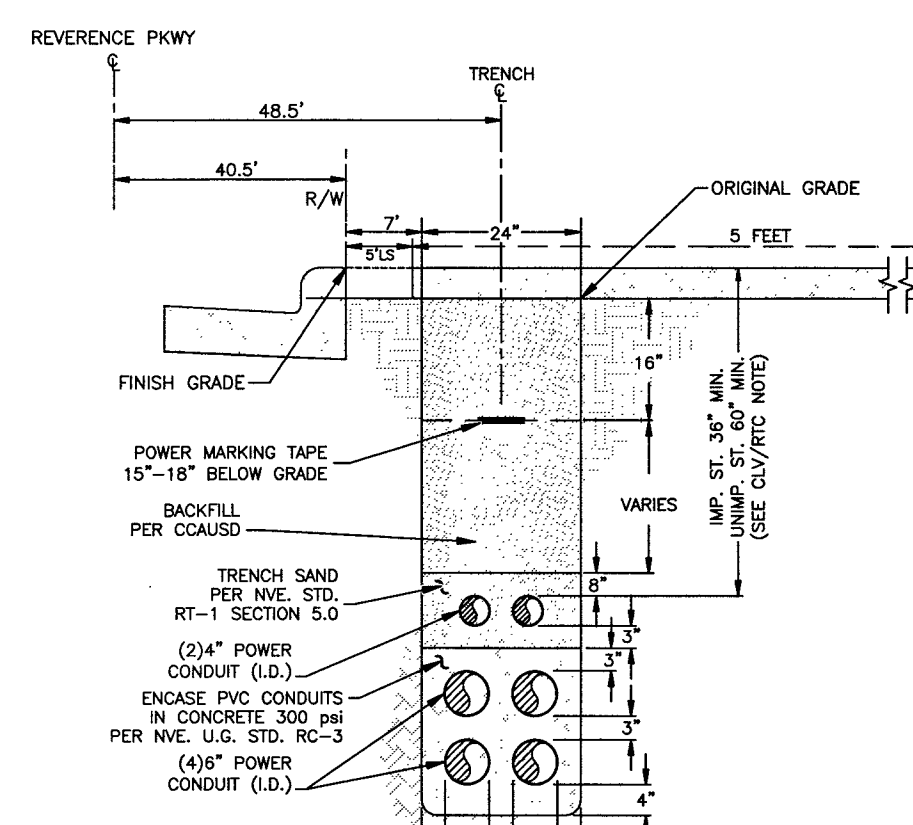

T,R,S: 2059-14
APN: 137-14-601-002

NOTES:

CLAY REQUIREMENTS APPLICABLE WITHIN CITY OF LAS VEGAS LIMITS ONLY:

IMPROVED AREA (IMP.): (LOCATION OF TRENCH)

AREA WILL BE CONSIDERED IMPROVED IF IT MEETS ONE OR MORE OF THE FOLLOWING CRITERIA(S):

- EXISTING PERMANENT PAVEMENT WITH CURB & GUTTER AND/OR ADJACENT PERMANENT SIDEWALK
- WITHIN AN IMPROVED TRAIL AREA
- LIMITS OF CONSTRUCTION INSTALLED CONCURRENT WITH A PRIVATE OR PUBLIC PROJECT.

UNIMPROVED AREA (UNIMP. ST.): (LOCATION OF TRENCH)

ANY OTHER SCENARIO THAT FAILS TO MEET THE IMPROVED AREA CRITERIA(S) WILL BE CONSIDERED AN UNIMPROVED AREA.

NVE REQUIREMENTS:

NOTES:

GLY REQUIREMENTS (APPLICABLE WITHIN CITY OF LAS VEGAS LIMITS ONLY):

IMPROVED AREA (IMP. ST.): (LOCATION OF TRENCH)

GLY WILL BE CONSIDERED IMPROVED IF IT MEETS ONE OR MORE OF THE FOLLOWING CRITERIA(S).

- EXISTING PERMANENT PAVEMENT WITH CURB & GUTTER AND/OR ADJACENT PERMANENT SIDEWALK
- WITHIN AN IMPROVED TRAIL AREA.
- LIMITS OF CONSTRUCTION INSTALLED CONCURRENT WITH A PRIVATE OR PUBLIC PROJECT.

UNIMPROVED AREA (UNIMP. ST.): (LOCATION OF TRENCH)

ANY OTHER SCENARIO THAT FAILS TO MEET THE IMPROVED AREA CRITERIA(S) WILL BE CONSIDERED AN UNIMPROVED AREA.

NVZ REQUIREMENTS:

NOTES:

CITY REQUIREMENTS (APPLICABLE WITHIN CITY OF LAS VEGAS LIGHT DRAINAGE IMPROVED AREA (IMP. ST.): (LOCATION OF TRENCH) ARE:

ARE WILL BE CONSIDERED IMPROVED IF IT MEETS ONE OR MORE OF THE FOLLOWING CRITERIA(S).

- EXISTING PERMANENT PAVEMENT WITH CURB & GUTTER AND/OR ADJACENT PERMANENT SIDEWALK.
- WITHIN AN IMPROVED TRAIL AREA.
- LIMITS OF CONSTRUCTION INSTALLED CONCURRENT WITH A PRIVATE OR PUBLIC PROJECT.

UNIMPROVED AREA (UNIMP. ST.): (LOCATION OF TRENCH) AND OTHER SCENARIO THAT FAIL TO MEET THE IMPROVED AREA CRITERIA(S) WILL BE

NOTES:
 1. EXISTING PERMANENT PAVEMENT WITH CURB & GUTTER AND/OR ADJACENT PERMANENT SIDEWALK
 2. WITHIN AN IMPROVED ROAD AREA
 3. LIMITS OF CONSTRUCTION INSTALLED CONCURRENT WITH A PRIVATE OR PUBLIC PROJECT.
 UNIMPROVED AREA (UNIMP. ST.): (LOCATION OF TRENCH)
 IMPROVED AREA (IMP. ST.): (LOCATION OF TRENCH)
 4. EXISTING PERMANENT PAVEMENT WITH CURB & GUTTER AND/OR ADJACENT PERMANENT SIDEWALK
 5. WITHIN AN IMPROVED ROAD AREA
 6. LIMITS OF CONSTRUCTION INSTALLED CONCURRENT WITH A PRIVATE OR PUBLIC PROJECT.
 UNIMPROVED AREA (UNIMP. ST.): (LOCATION OF TRENCH)
 IMPROVED AREA (IMP. ST.): (LOCATION OF TRENCH)

NOTES:

CLY REQUIREMENTS (APPLICABLE WITHIN CITY OF LAS VEGAS LIMITS ONLY):

IMPROVED AREA (IMP. ST.): (LOCATION OF TRENCH)


AREA WILL BE CONSIDERED IMPROVED IF IT MEETS ONE OR MORE OF THE FOLLOWING CRITERIA(S).

- EXISTING PERMANENT PAVEMENT WITH CURB & GUTTER AND/OR ADJACENT PERMANENT SIDEWALK.
- WITHIN AN IMPROVED TRAIL AREA.
- LIMITS OF CONSTRUCTION INSTALLED CONCURRENT WITH A PRIVATE OR PUBLIC PROJECT.


UNIMPROVED AREA (UNIMP. ST.): (LOCATION OF TRENCH)

ANY OTHER SCENARIO THAT FAILS TO MEET THE IMPROVED AREA CRITERIA(S) WILL BE


TRENCH DETAIL
1-4" CONDUIT & 2-6" CONDUITS
SECTION "K"

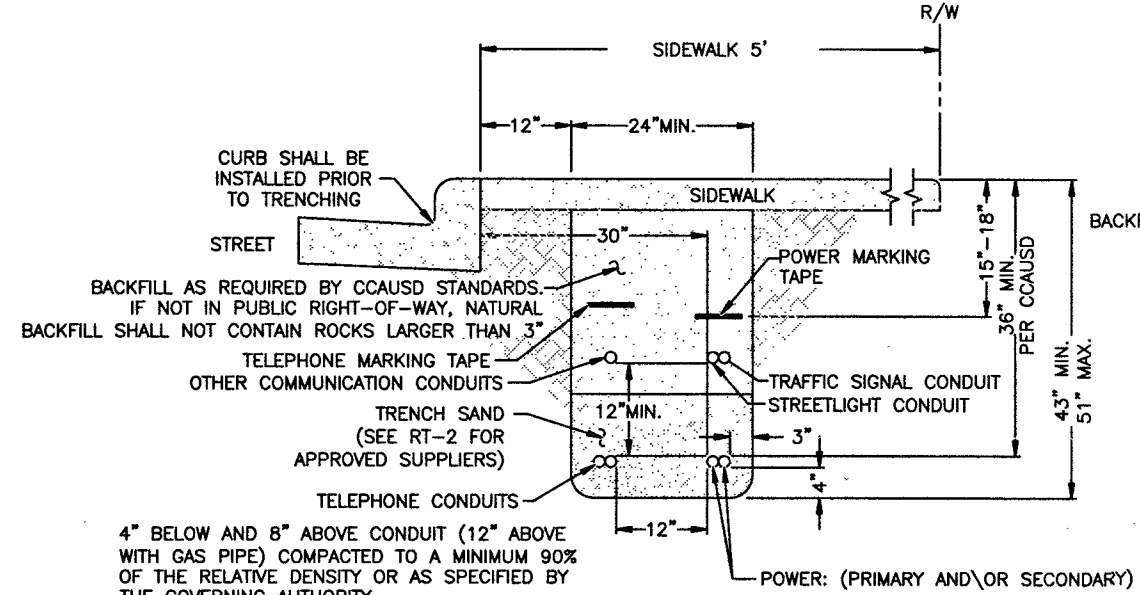

TRENCH DETAIL
3-4" CONDUITS & 2-6" CONDUITS
SECTION " L "

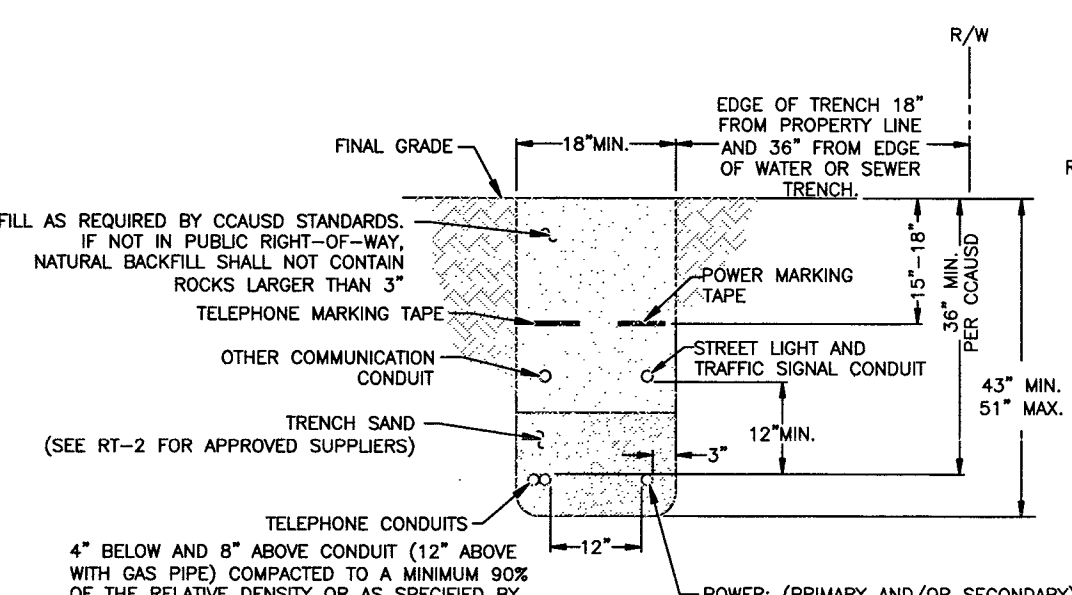

REQUIREMENTS NVE. STD. RT-5.
TRENCH DETAIL
CONDUITS & 4-4" CONDUITS & 2-6"
SECTION "M"

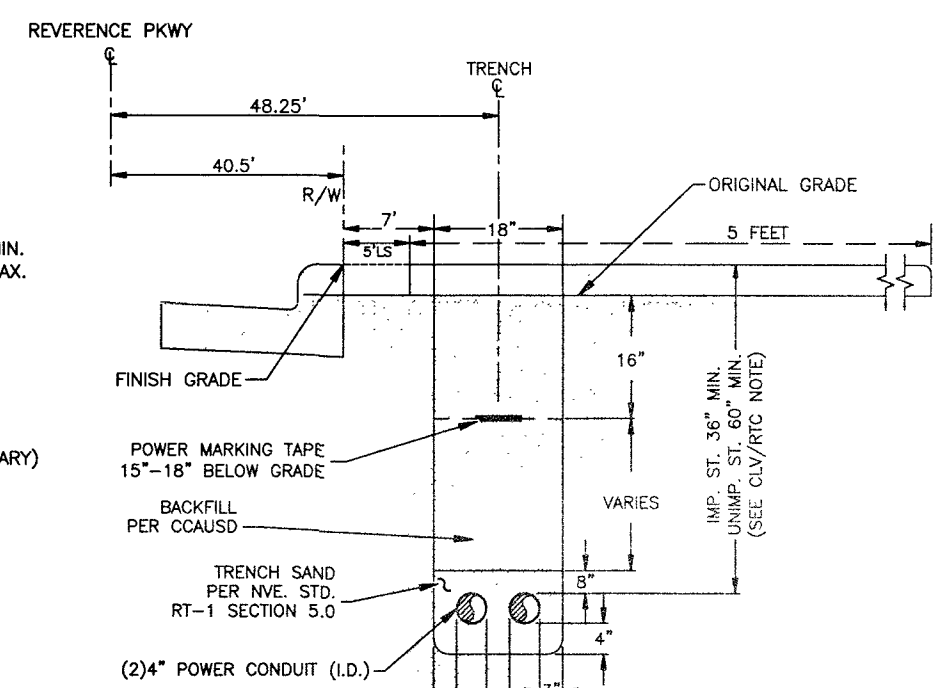

NOTES:

ONLY REQUIREMENTS APPLICABLE WITHIN CITY OF LAS VEGAS LIMITS ONLY:

IMPROVED AREA (IMP. ST.): (LOCATION OF TRENCH)


AREA WILL BE CONSIDERED IMPROVED IF IT MEETS ONE OR MORE OF THE FOLLOWING CRITERIA(S):

- EXISTING PERMANENT PAVEMENT WITH CURB & GUTTER AND/OR ADJACENT PERMANENT SIDEWALK;
- WITHIN AN IMPROVED TRAIL AREA.
- LIMITS OF CONSTRUCTION INSTALLED CONCURRENT WITH A PRIVATE OR PUBLIC PROJECT

UNIMPROVED AREA (UNIMP. ST.): (LOCATION OF TRENCH)

ANY OTHER SCENARIO THAT FAILS TO MEET THE IMPROVED AREA CRITERIA(S) WILL BE

REQUIREMENTS NVE. STD. RT-5.
TRENCH DETAIL
2-3" CONDUITS & 2-4" CONDUITS &
SECTION "N"

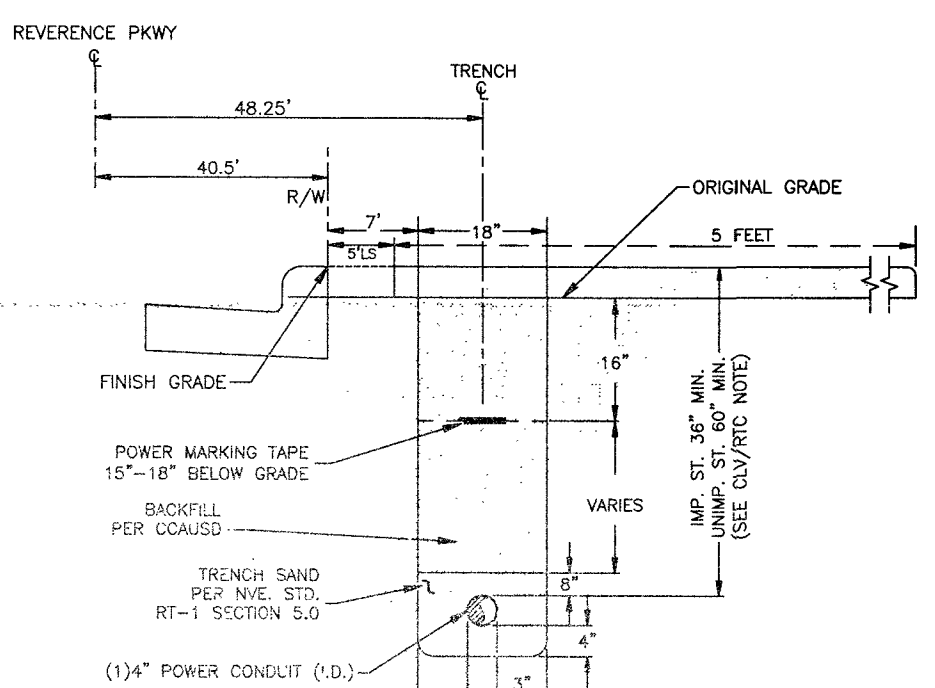

NOTES:

MIN _____ MAX _____

CCT REQUIREMENTS (APPLICABLE WITHIN CITY OF LAS VEGAS LIMITS ONLY):

IMPROVED AREA (IMP. ST.) LOCATION (TRENCH)



_____ SHALL BE CONSIDERED IMPROVED IF IT MEETS ONE OR MORE OF THE FOLLOWING CRITERIA(S):

- EXISTING PERMANENT PAVEMENT WITH CURB & GUTTER AND/OR ADJACENT PERMANENT SIDEWALK
- WITHIN AN IMPROVED TRAIL AREA.
- LIMITS OF CONSTRUCTION INSTALLED CONCURRENT WITH A PRIVATE OR PUBLIC PROJECT.

UNIMPROVED AREA (UNIMP. ST.): (LOCATION OF TRENCH)

_____ ANY OTHER SCENARIO THAT FAILS TO MEET THE IMPROVED AREA CRITERIA(S) WILL BE CONSIDERED UNIMPROVED.


TRENCH DETAIL
2-4" CONDUITS & 4-6" CONDUITS
SECTION "O"

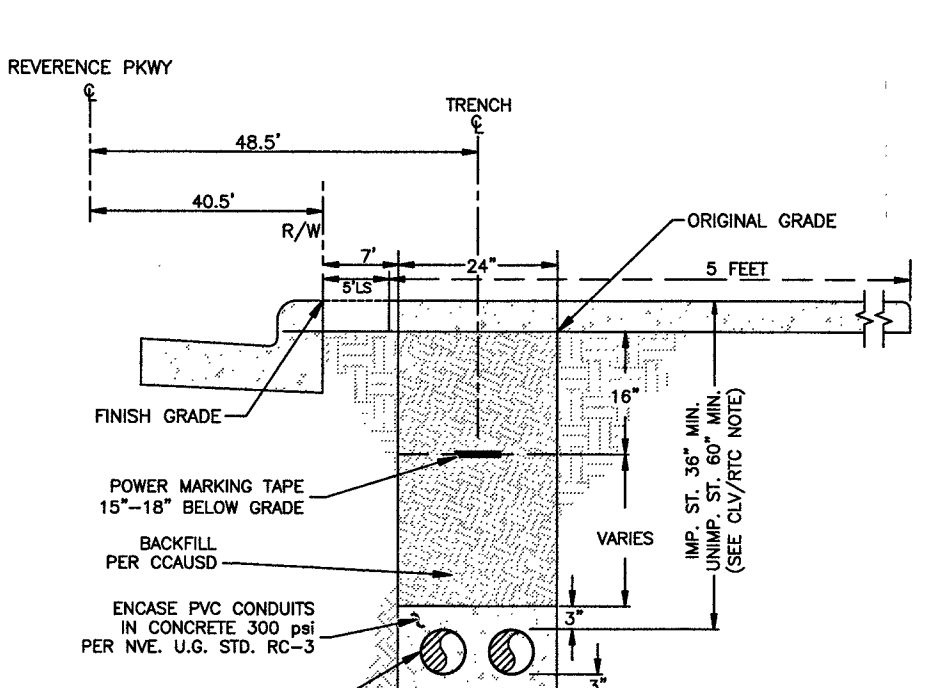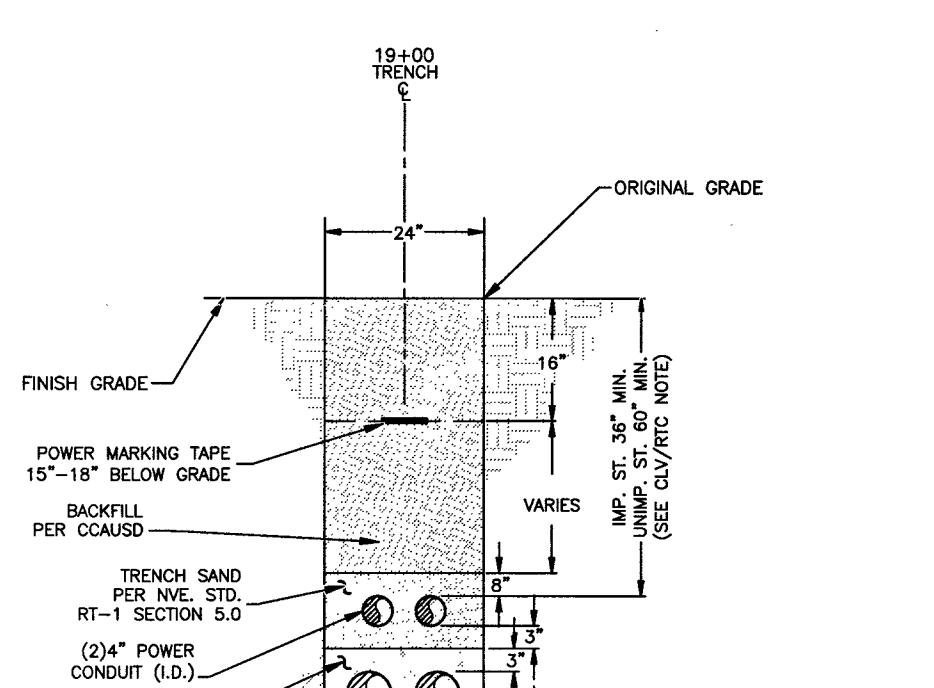

CENTERLINE STATION TABLE			
#	STREET INTERSECTION	STA	HEADED
(A)	LAKE MEAD BLVD.	10+00	EAST
	REFERENCE PKWY.	10+00	NORTH
(B)	DESERT HOPE DR.	82+12.58	EAST
	REFERENCE PKWY.	34+88.00	NORTH

STATION TABLE						
MAXIMO STATION	CORNER	CENTER LINE STATION	SIDE	OFFSET CL TO BOC	OFFSET CL TO ROW	SUBSTRUCTURE INFORMATION
0004	SOUTH	29+42.33 FIELD NOTES	LT	40.50'	40.50'	RS-82 - 7'-8" X 3'-8" OPERATING NUMBER: UGM44674 PAGE NUMBER: 4 EASEMENT NUMBER: FUTURE TYPICAL EASEMENT LAYOUT: FUTURE
	NORTH	29+50.00 FIELD NOTES	LT	40.50'	40.50'	46.17'
0005	SOUTH	28+87.50 FIELD NOTES	LT	40.50'	40.50'	45.50'
	NORTH	29+00 FIELD NOTES	LT	40.50'	40.50'	45.50'
0010	SOUTH	26+8.60 FIELD NOTES	LT	40.50'	40.50'	50.50'
	NORTH	26+12.60 FIELD NOTES	LT	40.50'	40.50'	50.50'
0014	SOUTH	25+00 FIELD NOTES	LT	40.50'	40.50'	46.17'
	NORTH	25+7.67 FIELD NOTES	LT	40.50'	40.50'	46.17'
0018	SOUTH	23+22.53 FIELD NOTES	LT	40.50'	40.50'	45.50'
	NORTH	23+34.03 FIELD NOTES	LT	40.50'	40.50'	45.50'
0020	SOUTH	22+42.33 FIELD NOTES	LT	40.50'	40.50'	46.17'
	NORTH	22+50.00 FIELD NOTES	LT	40.50'	40.50'	46.17'
0022	SOUTH	19+15.25 FIELD NOTES	LT	40.50'	40.50'	45.50'
	NORTH	19+27.75 FIELD NOTES	LT	40.50'	40.50'	45.50'
0023	SOUTH	19+00 FIELD NOTES	LT	40.50'	40.50'	45.50'
	NORTH	19+8.00 FIELD NOTES	LT	40.50'	40.50'	45.50'
0025	SOUTH	18+79.62 FIELD NOTES	LT	40.50'	40.50'	46.17'
	NORTH	18+87.29' FIELD NOTES	LT	40.50'	40.50'	46.17'
0027	SOUTH	18+64.30 FIELD NOTES	LT	40.50'	40.50'	50.50'
	NORTH	18+68.30 FIELD NOTES	LT	40.50'	40.50'	50.50'
0035	SOUTH	13+64.50 FIELD NOTES	RT	39'	39'	44'
	NORTH	13+76.10 FIELD NOTES	RT	39'	39'	44'
0044	WEST	34+71.66 FIELD NOTES	LT	39'	39'	39'
	EAST	34+83.16 FIELD NOTES	LT	39'	39'	39'

REQUIREMENTS NVE. STD. RT-1.
REQUIREMENTS NVE. STD. RT-5.
TRENCH DETAIL
2-4" CONDUITS
SECTION "B"

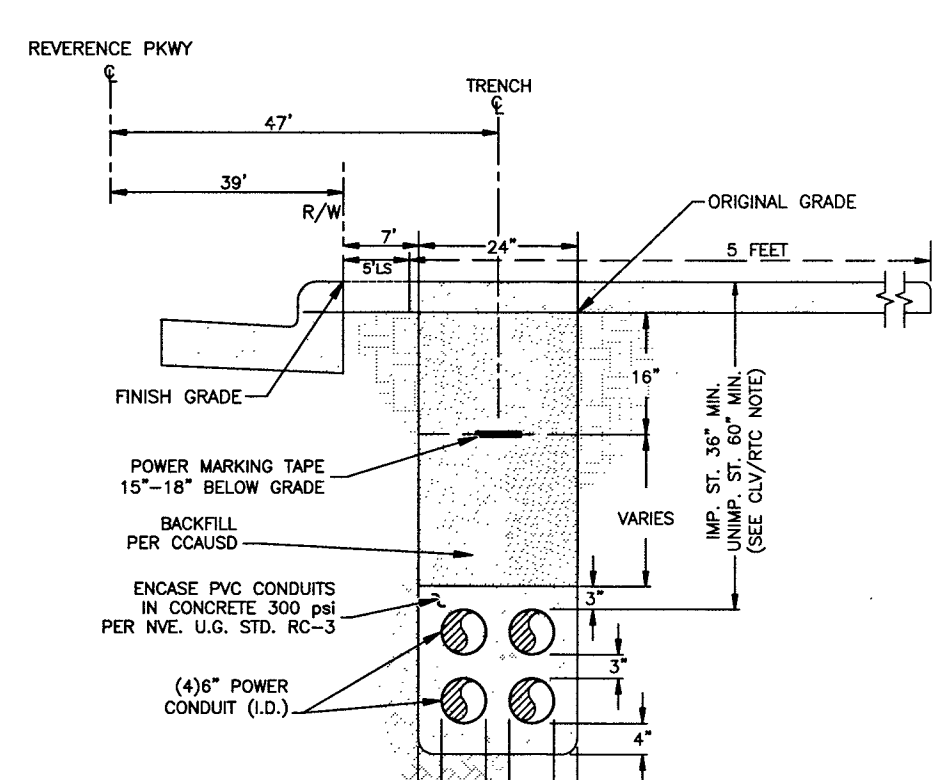

NOTES:

CIV. REQUIREMENTS (APPLICABLE WITHIN CITY OF LAS VEGAS LIMITS ONLY):

IMPROVED AREA (IMP. ST.): (LOCATION OF TRENCH)


AREA WILL BE CONSIDERED IMPROVED IF IT MEETS ONE OR MORE OF THE FOLLOWING CRITERIA(S):

- EXISTING PERMANENT PAVEMENT WITH CURB & GUTTER AND/OR ADJACENT PERMANENT SIDEWALK
- WITHIN AN IMPROVED TRAIL AREA
- LIMITS OF CONSTRUCTION INSTALLED CONCURRENT WITH A PRIVATE OR PUBLIC PROJECT.

UNIMPROVED AREA (UNIMP. ST.): (LOCATION OF TRENCH)

IF ANY OTHER SCENARIO THAT FAILS TO MEET THE IMPROVED AREA CRITERIA(S) WILL BE

TRENCH DETAIL
1-4" CONDUITS
SECTION "B-B"

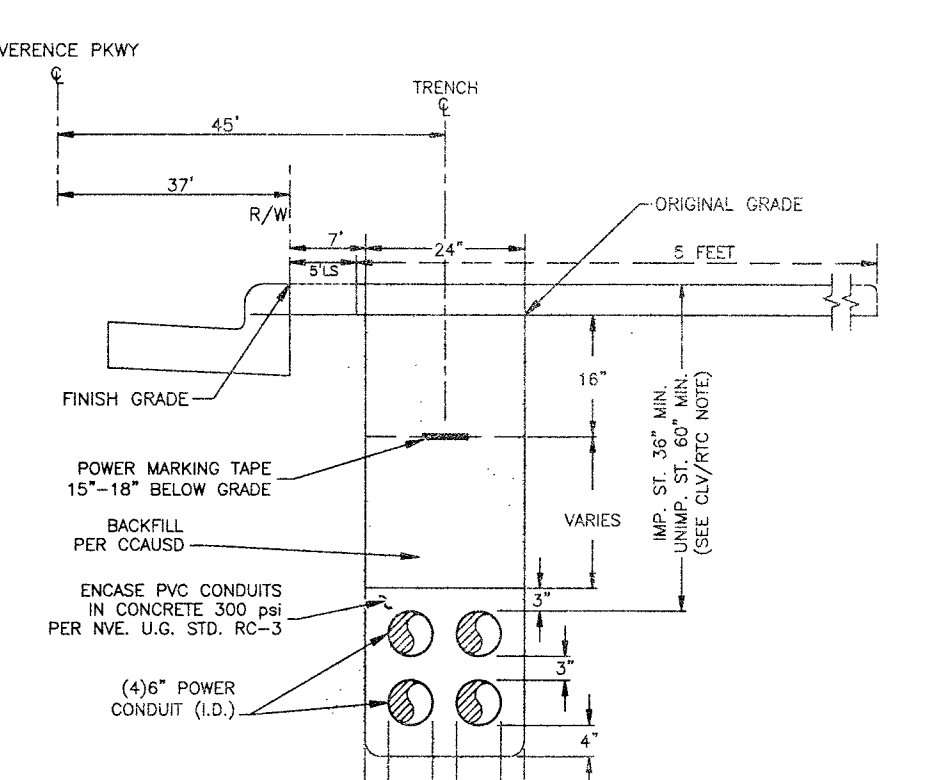


NOTES:

CITY REQUIREMENTS (APPLICABLE WITHIN CITY OF LAS VEGAS LIMITS ONLY):

- IMPROVED AREA (MP, ST.): (LOCATION OF TRENCH)
- AREA IS BE CONSIDERED IMPROVED IF IT MEETS ONE OR MORE OF THE FOLLOWING CRITERIA(S):
 - EXISTING PERMANENT PAVEMENT WITH CURB & GUTTER AND/OR ADJACENT PERMANENT SIDEWALK
 - WITHIN AN IMPROVED TRAIL AREA
 - LIMITS OF CONSTRUCTION INSTALLED CONCURRENT WITH A PRIVATE OR PUBLIC PROJECT
- UNIMPROVED AREA (UNIMP, ST.): (LOCATION OF TRENCH)
- ANY OTHER SCENARIO THAT FAILS TO MEET THE IMPROVED AREA CRITERIA(S) WILL BE

TRENCH DETAIL

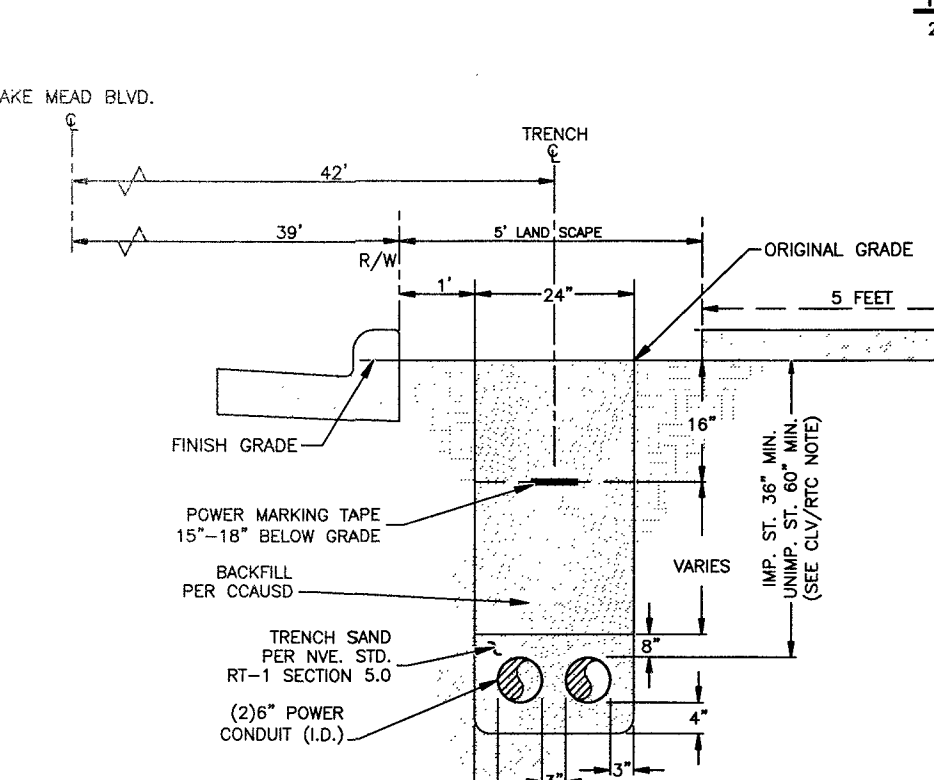


CITY REQUIREMENTS (APPLICABLE WITHIN CITY OF LAS VEGAS LIMITS ONLY):
IMPROVED AREA (IMP. ST.): (LOCATION OF TRENCH)
AREA WILL BE CONSIDERED IMPROVED IF IT MEETS ONE OR MORE OF THE FOLLOWING CRITERIA:

- EXISTING PERMANENT PAVEMENT WITH CURB & GUTTER AND/OR ADJACENT PERMANENT SIDEWALK.
- WITHIN AN IMPROVED TRAIL AREA.
- LIMITS OF CONSTRUCTION INSTALLED CONCURRENT WITH A PRIVATE OR PUBLIC PROJECT.

UNIMPROVED AREA (UNIMP. ST.): (LOCATION OF TRENCH)
ANY OTHER SCENARIO THAT STILL MEET THE IMPROVED AREA CRITERIA(S) WILL BE CONSIDERED AN UNIMPROVED AREA.

TRENCH DETAIL
4-6" CONDUITS
SECTION "T"

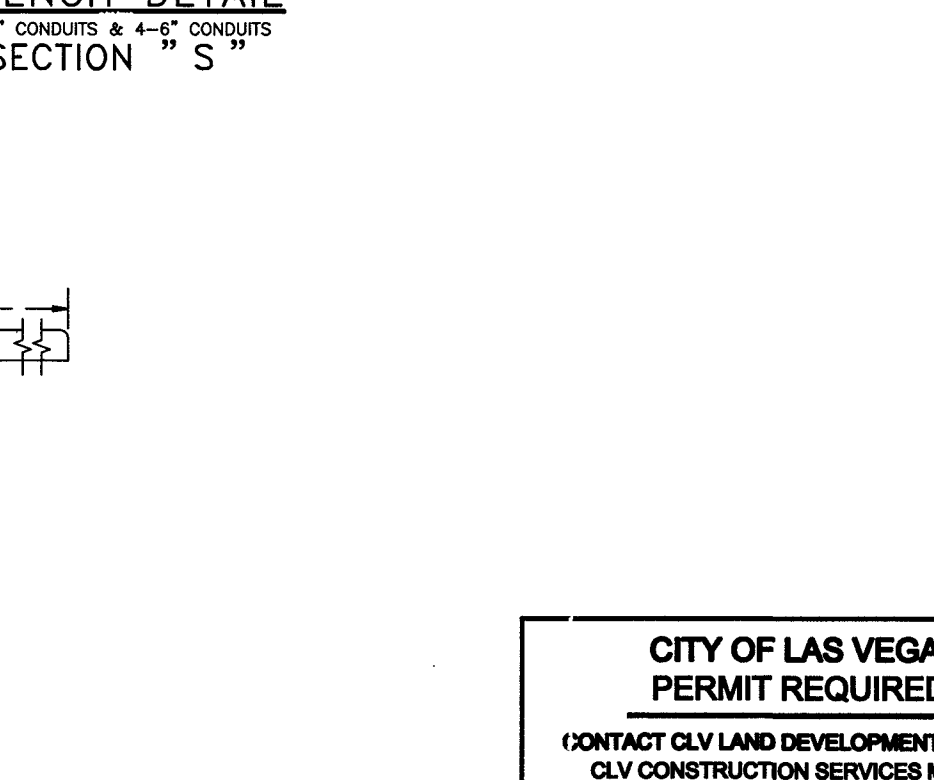

**CITY OF LAS VEGAS
PERMIT REQUIRED***

**(CONTACT CLV LAND DEVELOPMENT (229-6371)
CLV CONSTRUCTION SERVICES MUST BE
NOTIFIED 24 HOURS PRIOR TO COMMENCING
CONSTRUCTION (229-6337)**

HANSEN _____ DATE _____


***NVE INSPECTOR MUST BE NOTIFIED BY
FAX 48 HOURS PRIOR TO COMMENCING
CONSTRUCTION & WILL VERIFY CITY PERMIT
FOR WORK DONE IN STREET OR SIDEWALK.
FAX PERMIT TO:**
**LAS VEGAS NORTH (RYAN CENTER): 402-4354
LAS VEGAS SOUTH (BELTWAY CENTER): 402-6864**

NOTE: ALL THE ABOVE GROUND UTILITY APPURTENANCES SHALL CONFORM TO THE REQUIREMENTS OF CLV UNIFIED DEVELOPMENT CODE TITLE 19.06 AND 19.08

APPROVED FOR CONSTRUCTION
THIS APPROVAL IS FOR WORK IN CLV R/W & EASEMENT ONLY.
OBTAINING PERMISSIONS OR EASEMENTS FOR WORK SHOWN ON
PRIVATE PROPERTY IS THE RESPONSIBILITY OF THE UTILITY.

APPROVAL _____ DATE _____

SUMMERLIN VILLAGE 26 REVERENCE - ADDENDUM 3 DESERT HOPE AND REVERENCE		COORDINATOR: SALIMA, HOWARD PHONE: (702)419-6872 DCA: N/A INSPECTOR: 402-3008 STAND BY: 402-4114, 402-4117, 402-4118 DESIGNER: DIDIN, ERSIN		NON-STANDARD 		NO. REVISIONS		DESCRIPTION DATE		G.A.	
PROJ. ID: 3001609223 SCALE: 1" = 30' DATE: 11/14/2016 SHEET #: 8 OF 8											

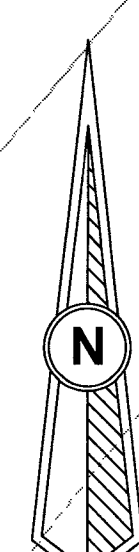

DISCLAIMER NOTE

UTILITY LOCATIONS SHOWN
HEREON ARE APPROXIMATE ONLY.
IT SHALL BE THE CONTRACTOR'S
RESPONSIBILITY TO DETERMINE
THE EXACT HORIZONTAL AND
VERTICAL LOCATION OF ALL
EXISTING UNDERGROUND AND
OVERHEAD UTILITIES PRIOR TO
COMMENCING CONSTRUCTION.
NO REPRESENTATION
THAT ALL EXISTING UTILITIES ARE
SHOWN HEREON BY THE ENGINEER
ASSUMES ANY RESPONSIBILITY
FOR UTILITIES NOT SHOWN OR
UTILITIES NOT SHOWN IN THEIR
PROPER LOCATIONS.

AVOID HITTING UNDERGROUND
TRUNKS, SIGNALS, STOPPING AND
STREET LIGHT SYSTEMS, OBSTACLES
ITS OWNERS

CALL BEFORE
YOU DO

UNDERGROUND

BEFORE YOU
UNDERGROUND

1-702-435-7511
CLARK COUNTY TRAFFIC OPERATIONS AND

1-702-432-5300

LAS VEGAS AREA COMPUTERIZED SYSTEM

AVOID CUTTING UNDERGROUND
UTILITY LINES, ITS COSTLY.

BEFORE YOU DIG

OR 1-800-227-2690
(UNDERGROUND SERVICE)

AVOID OVERHEAD POWER
LINE CONTACT

CALL
BEFORE YOU
OVERHEAD

1-702-227-2929

NEVADA POWER GRID AND
SAFETY SERVICE DEPARTMENT

TOTAL BORE —

TOTAL DIRT TRENCH —

TOTAL ASPHALT TRENCH —


TOTAL TRENCH —


SIDEWALK REMOVAL/REPAIR —

TOTAL S/W PANELS —

TOTAL LINE FOOTAGE —

ueNet# 10614

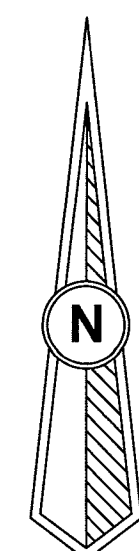

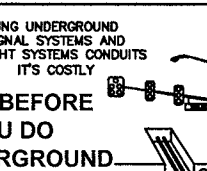DISCLAIMER NOTE	
UTILITY LOCATIONS SHOWN HEREON ARE APPROXIMATE ONLY. IT SHALL BE THE CONTRACTOR'S RESPONSIBILITY TO DETERMINE THE EXACT HORIZONTAL AND VERTICAL LOCATION OF ALL EXISTING UNDERGROUND AND OVERHEAD UTILITIES PRIOR TO COMMENCEMENT OF CONSTRUCTION. NO REPRESENTATION IS MADE THAT ALL EXISTING UTILITIES ARE SHOWN ON THIS PLAN. THE ENGINEER ASSUMES NO RESPONSIBILITY FOR UTILITIES NOT SHOWN OR NOT IDENTIFIED BY OTHER PROPER LOCAL AGENCIES.	 YOU DO NOT CALL UNDERGROUND OVERHEAD BEFORE YOU CALL
AVOID CUTTING UTILITIES. ITS COSTLY. CALL  BEFORE YOU DIG OR 1-800-227-2600 UNDERGROUND SERVICE (USA)	AVOID OVERHEAD POWER LINE CONTACT CALL BEFORE YOU OVERHEAD 1-702-227-2929 NEVADA POWER CORPORATION AND SAFETY SERVICE DEPARTMENT
TOTAL BORE _____ - TOTAL DIRT TRENCH _____ - TOTAL ASPHALT TRENCH _____ - TOTAL TRENCH _____ - <u>SIDEWALK REMOVAL/REPAIR</u> _____ - TOTAL S/W PANELS _____ - TOTAL LINEAR FOOTAGE _____ -	

TrueNet# 10614