


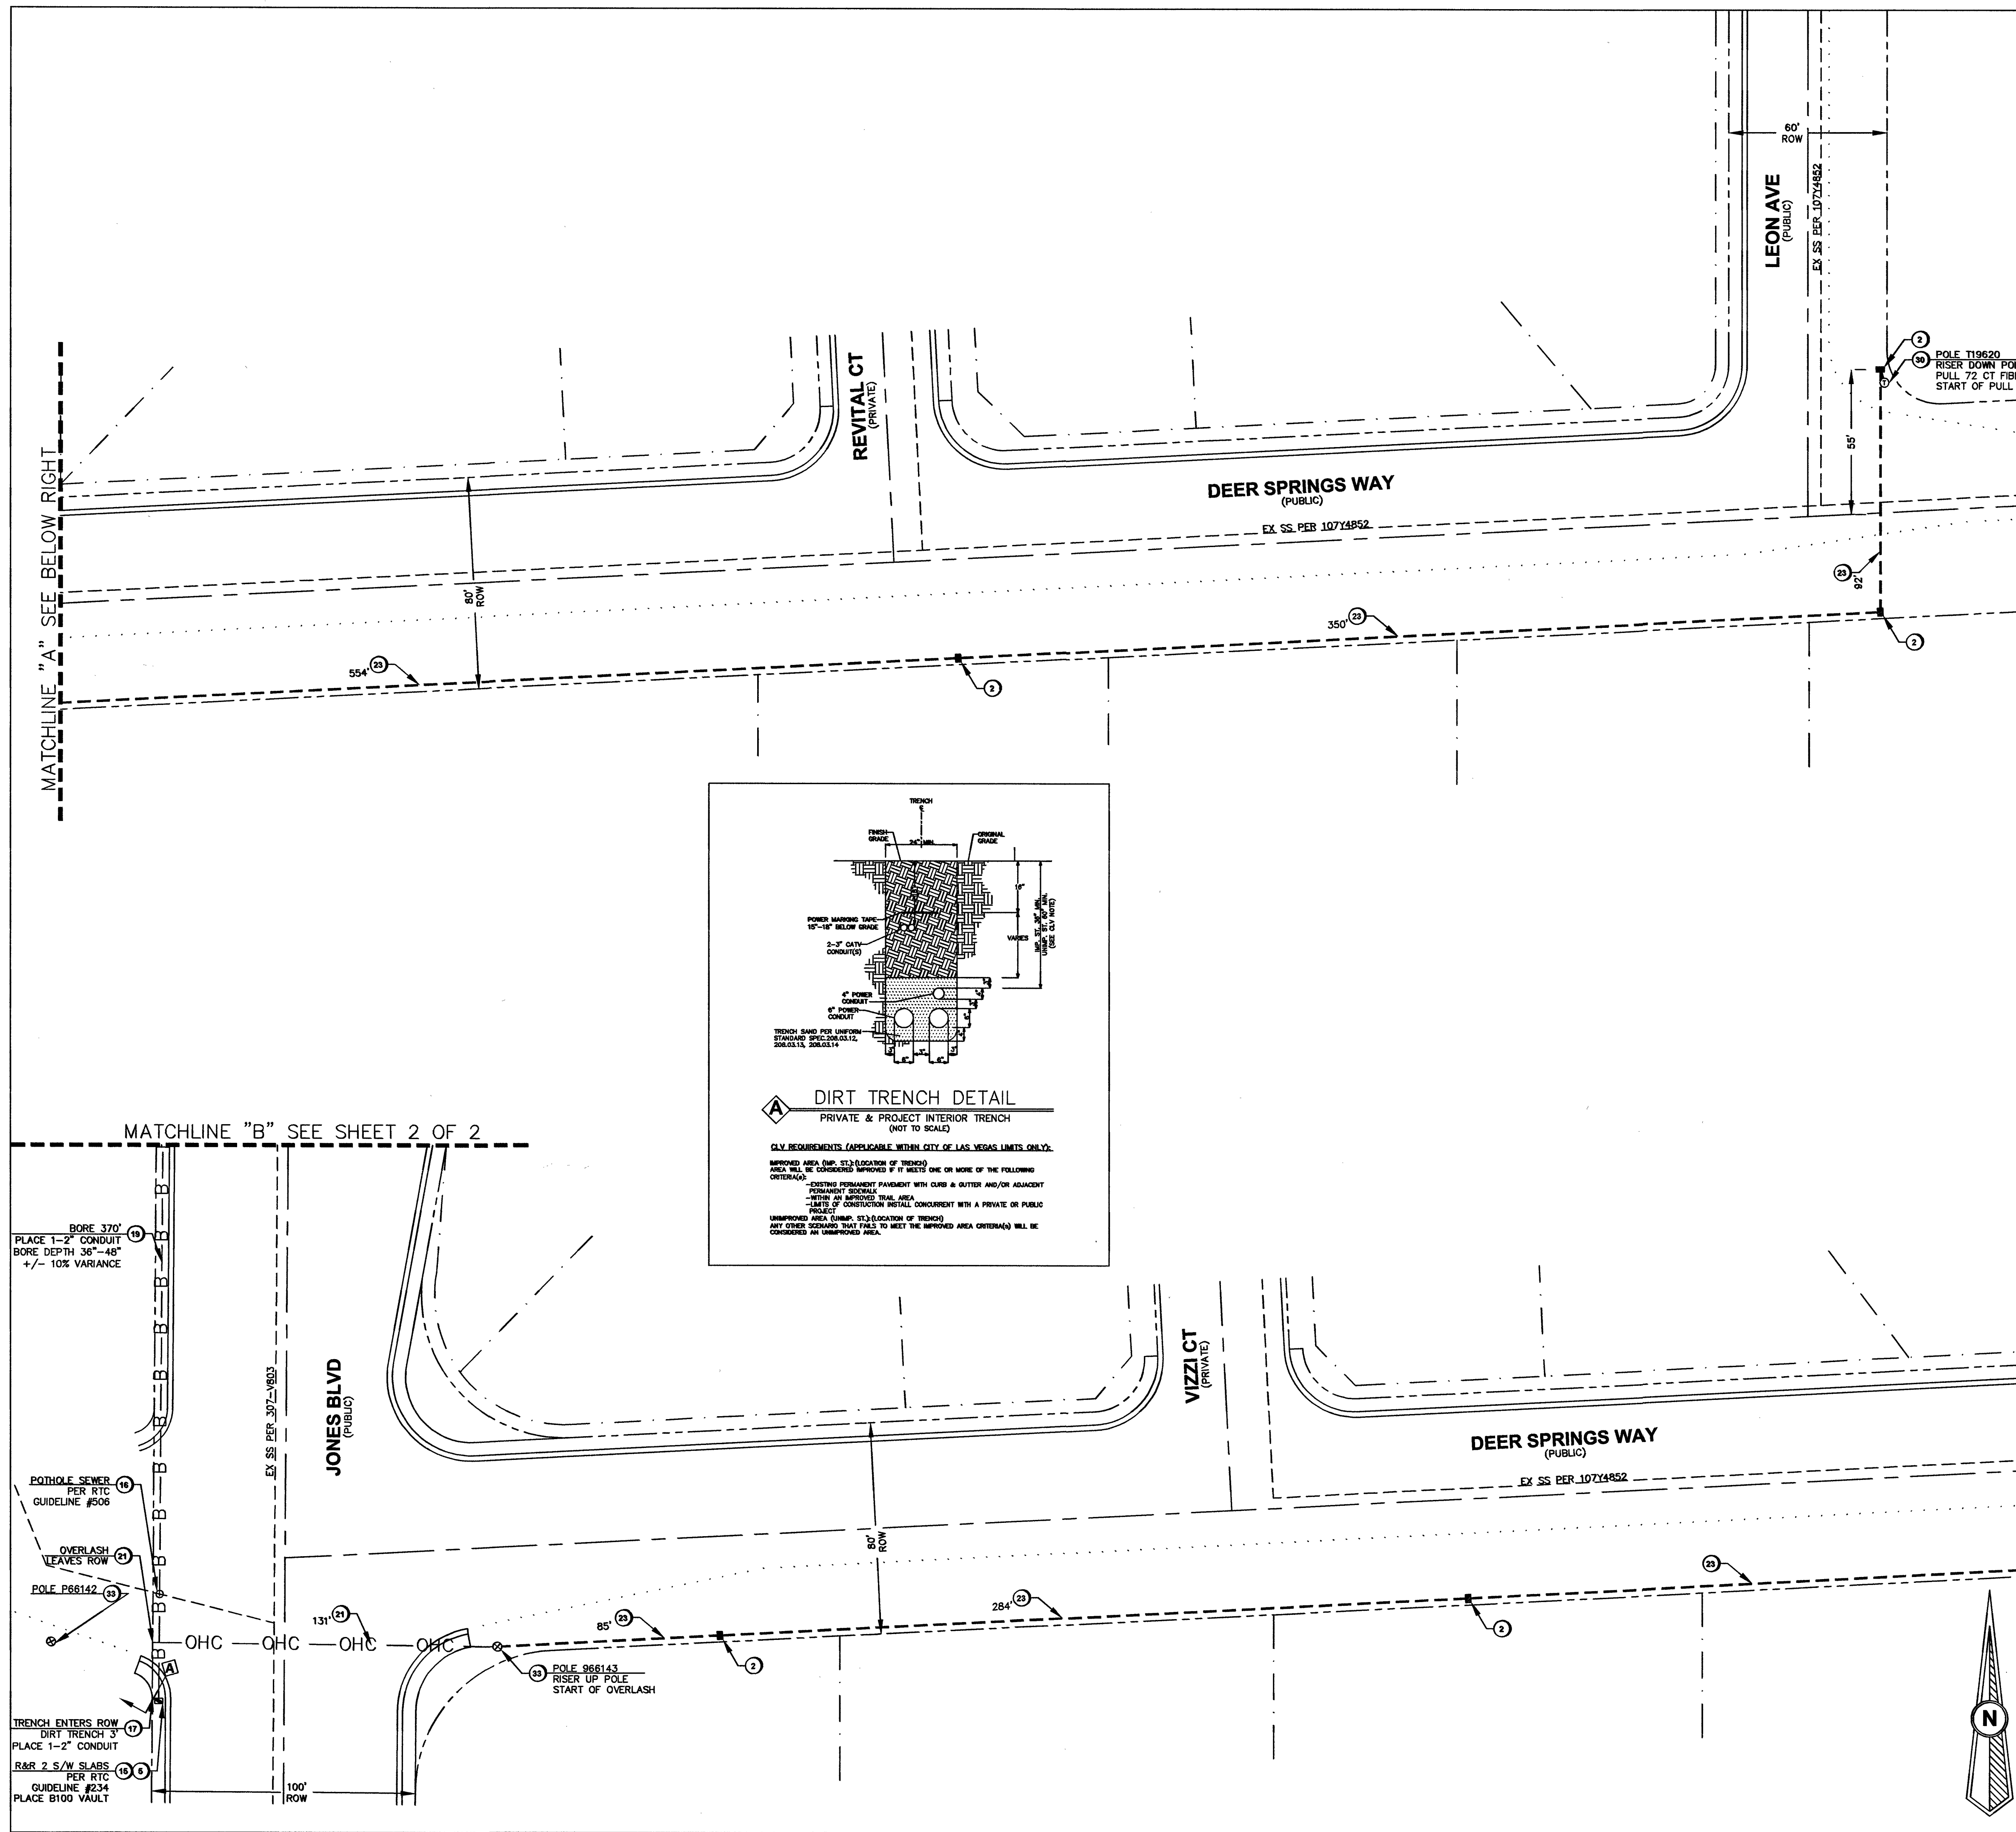

LEGEND	
1	INSTALL B-36 PULL BOX (24"x36"x24")
2	EXISTING B-36 PULL BOX (24"x36"x24")
3	INSTALL B-50 PULL BOX (13"x24"x24")
4	EXISTING B-50 PULL BOX (13"x24"x24")
5	INSTALL B-100 PULL BOX (24"x36"x24")
6	EXISTING B-100 PULL BOX (24"x36"x24")
7	INSTALL T-200 CATV VAULT (30"x48"x36")
8	EXISTING T-200 CATV VAULT (30"x48"x36")
9	INSTALL T-400 CATV VAULT (36"x60"x36")
10	EXISTING T-400 CATV VAULT (36"x60"x36")
11	INSTALL T-800 CATV VAULT (48"x72"x36")
12	EXISTING T-800 CATV VAULT (48"x72"x36")
13	INSTALL NEW CATV PEDESTAL
14	EXISTING NEW CATV PEDESTAL
15	R&R S/W SLAB(S)
16	POTHOLE
17	— — — — — SIDEWALK/DIRT TRENCH INSTALL
18	— — — — — ASPHALT/STREET TRENCH INSTALL
19	— B — B — PROPOSED BORE
20	— X — X — EXISTING CATV CONDUIT(S)
21	— OHC — PROPOSED OVERHEAD FIBER OPTIC CABLE OR COAX INSTALL
22	— XOHC — EXISTING OVERHEAD FIBER OPTIC CABLE OR COAX
23	— — — — — U.G. FIBER/COAX PULL
24	— — — — — RIGHT OF WAY LINE
25	— — — — — LOT/PROPERTY LINE
26	— — — — — EDGE OF PAVEMENT
27	[P] EXISTING NVE PULL BOX
28	[T] EXISTING TELCO PULL BOX
29	[TM] EXISTING TELCO MANHOLE
30	[T] EXISTING TELCO POLE
31	[NVE] EXISTING NVE POLE
32	[NVE] EXISTING NVE TRANSMISSION POLE
33	[X] EXISTING JOINT POLE
34	[X] EXISTING JOINT POLE WITH TRANSFORMER
35	[A] POLE ANCHOR
36	[NVE] EXISTING NVE TRANSFORMER TRANSFORMER PAD
37	[TS] SNWA TEST STATION
38	[CPS] COX POWER SUPPLY (49"x24"x52")
39	[RC] INSTALL RHINO CABINET
40	[RQ] RISER POLE/QUADRANT DETAIL RISER OWNERSHIP NOTED
41	[R] RAILROAD
42	[MH] EXISTING MANHOLE (SS)(SD)...ECT
43	— — — — — 1in CONDUIT LATERAL
44	
45	

VICINITY MAP (NOT TO SCALE)

REVISIONS			
REV	DESCRIPTION	DATE	BY
1			
2			
APPROVED FOR CONSTRUCTION

THIS APPROVAL IS FOR WORK IN CLV RW OR CLV EASEMENT ONLY. OBTAINING PERMISSION OR EASEMENT FOR WORK SHOWN IN PRIVATE PROPERTY IS THE RESPONSIBILITY OF THE UTILITY.

APPROVAL: DATE: 12 6 17

PERMIT # 128461 DRAWN BY: WTB DATE: 9-26-17 SCALE: 1:30

PROJECT # 40520170000F128461 TECH # 702-210-7205 APPROVED BY: YON HARRIS

COX
1700 VEGAS DRIVE
LAS VEGAS, NEVADA 89106
PHONE: (702) 546-1606
FAX: (702) 546-2606

CITY OF LAS VEGAS
333 N. RANCHO DRIVE
LAS VEGAS, NEVADA 89106
(702) 229-6885

PROJECT LOCATION: W DEER SPRINGS WAY & N JONES BLVD

SUB-CONTRACTOR: CLOVER

ENTITY NOTES:

SHEET NO: **1**

SHEET 1 OF 2

DISCLAIMER NOTE

UTILITY LOCATIONS SHOWN HEREON ARE APPROXIMATE ONLY. IT SHALL BE THE CONTRACTOR'S RESPONSIBILITY TO DETERMINE THE EXACT HORIZONTAL AND VERTICAL LOCATION OF ALL EXISTING UNDERGROUND AND OVERHEAD UTILITIES PRIOR TO COMMENCING CONSTRUCTION. NO REPRESENTATION IS MADE THAT ALL EXISTING UTILITIES ARE SHOWN HEREON. THE ENGINEER ASSUMES NO RESPONSIBILITY FOR UTILITIES NOT SHOWN OR UTILITIES NOT SHOWN IN THEIR PROPER LOCATIONS.

CALL BEFORE YOU DIG
OR 1-800-227-2600
UNDERGROUND SERVICE (USA)

CALL BEFORE YOU OVERHEAD
1-702-227-2629
NEVADA POWER ENVIRONMENT AND SAFETY SERVICE DEPARTMENT

AVOID CUTTING UNDERGROUND UTILITY LINES. IT'S COSTLY.

AVOID OVERHEAD POWER LINE CONTACT


UNDERGROUND
CALL BEFORE YOU DIG
CLARK COUNTY TRAFFIC OPERATIONS
1-702-432-6300
LAS VEGAS AREA COMPUTERIZED SYSTEM

UNDERGROUND
CALL BEFORE YOU OVERHEAD
CLARK COUNTY TRAFFIC OPERATIONS
1-702-432-6300
LAS VEGAS AREA COMPUTERIZED SYSTEM

TOTAL BORE 1057'
TOTAL DIRT TRENCH 3'
TOTAL ASPHALT TRENCH 0'
TOTAL TRENCH 3'
SIDEWALK REMOVAL/REPAIR
TOTAL S/W PANELS 8
TOTAL LINEAR FOOTAGE 40'

47-01196 10/11/17 10 12 17

TrueNet# 11576

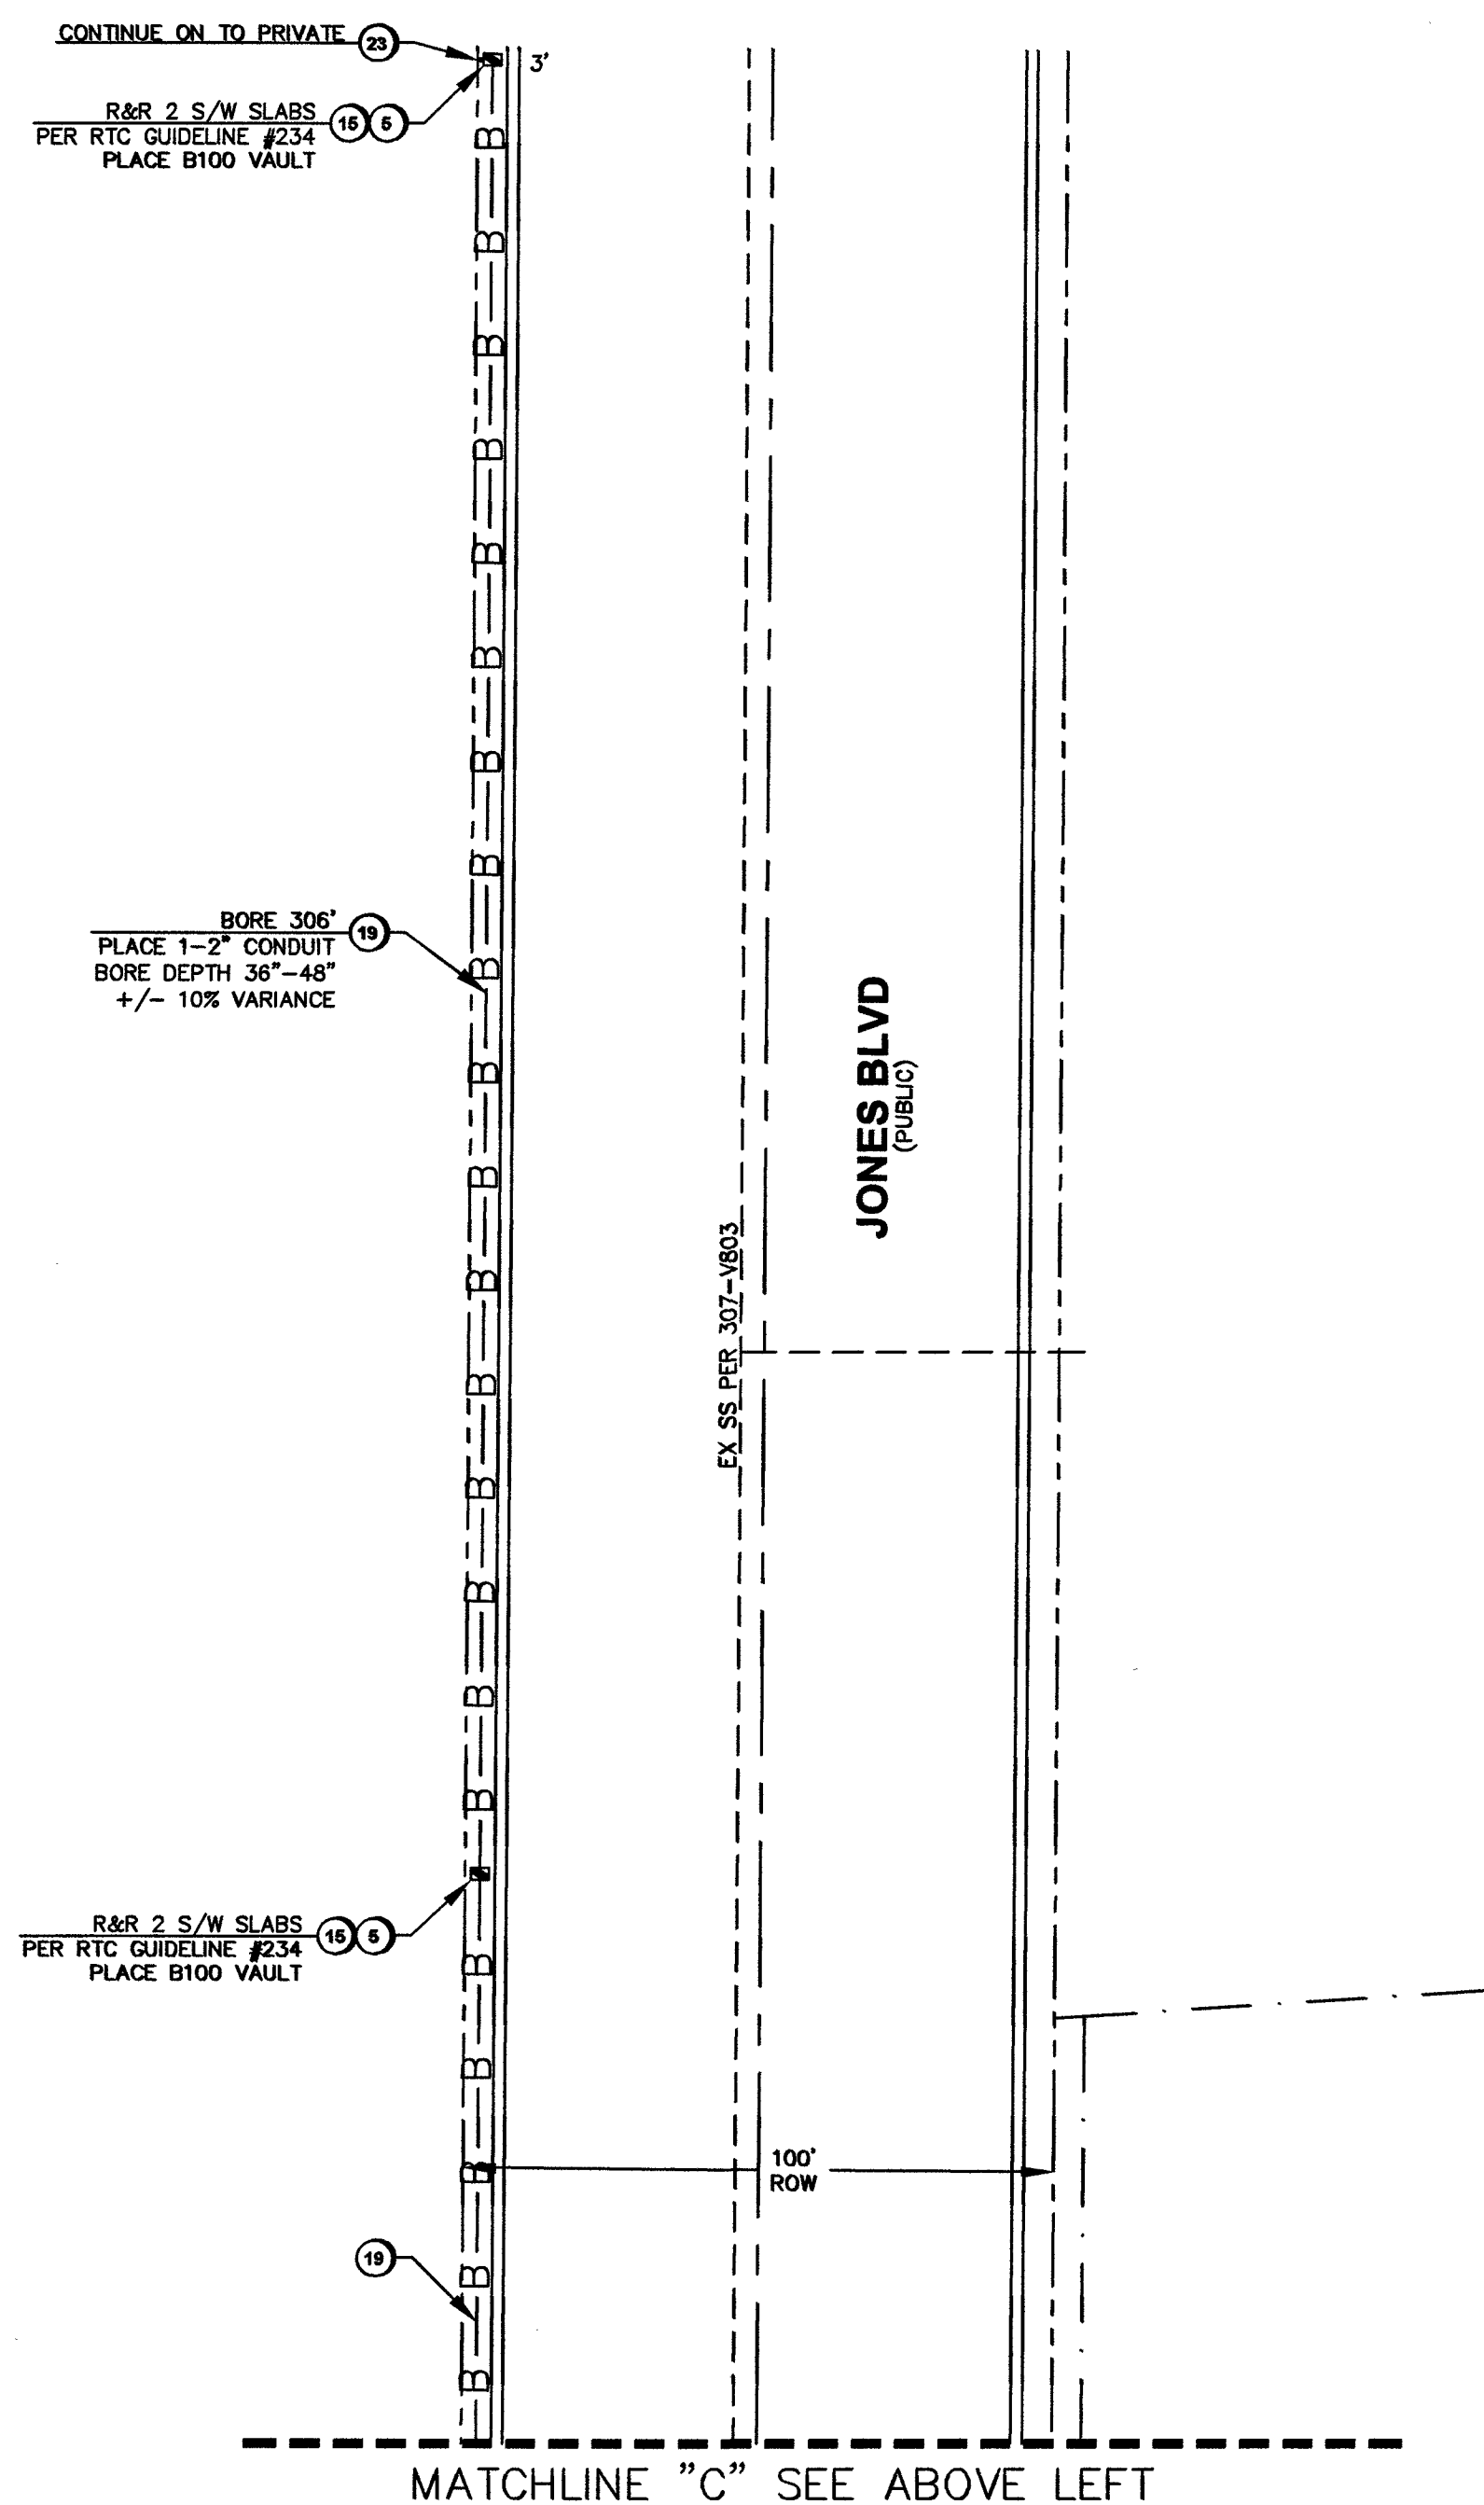

DISCLAIMER NOTE

UTILITY LOCATIONS SHOWN
HEREIN ARE APPROXIMATE ONLY.
IT SHALL BE THE CONTRACTOR'S
RESPONSIBILITY TO DETERMINE
THE EXACT HORIZONTAL AND
VERTICAL LOCATION OF ALL
EXISTING UNDERGROUND AND
OVERHEAD UTILITIES PRIOR TO
COMMENCING CONSTRUCTION.
NO REPRESENTATION IS MADE
THAT ALL EXISTING UTILITIES ARE
SHOWN. THE ENGINEER
ASSUMES NO RESPONSIBILITY
FOR UTILITIES NOT SHOWN OR
UTILITIES NOT SHOWN IN THEIR
PROPER LOCATIONS.


AVOID CUTTING UNDERGROUND
UTILITY LINES. CUT YOURSITELY.



**CALL
BEFORE YOU
DIG**

BEFORE YOU DIG
OR 1-800-227-2600
UNDERGROUND SERVICE (USA)

AVOID OVERHEAD POWER
LINE CONTACT

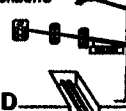

**CALL
BEFORE YOU
OVERHEAD**

1-702-227-2828
**NEVADA POWER SERVIRONMENT AND
SAFETY SERVICE DEPARTMENT**

TOTAL BORE	105' 3"
TOTAL DIRT TRENCH	0' 0"
TOTAL ASPHALT TRENCH	0' 0"
TOTAL TRENCH	3' 0"
<u>SIDEWALK REMOVAL/REPAIR</u>	
TOTAL S/W PANELS	8
TOTAL LINEAR FOOTAGE	40'

