

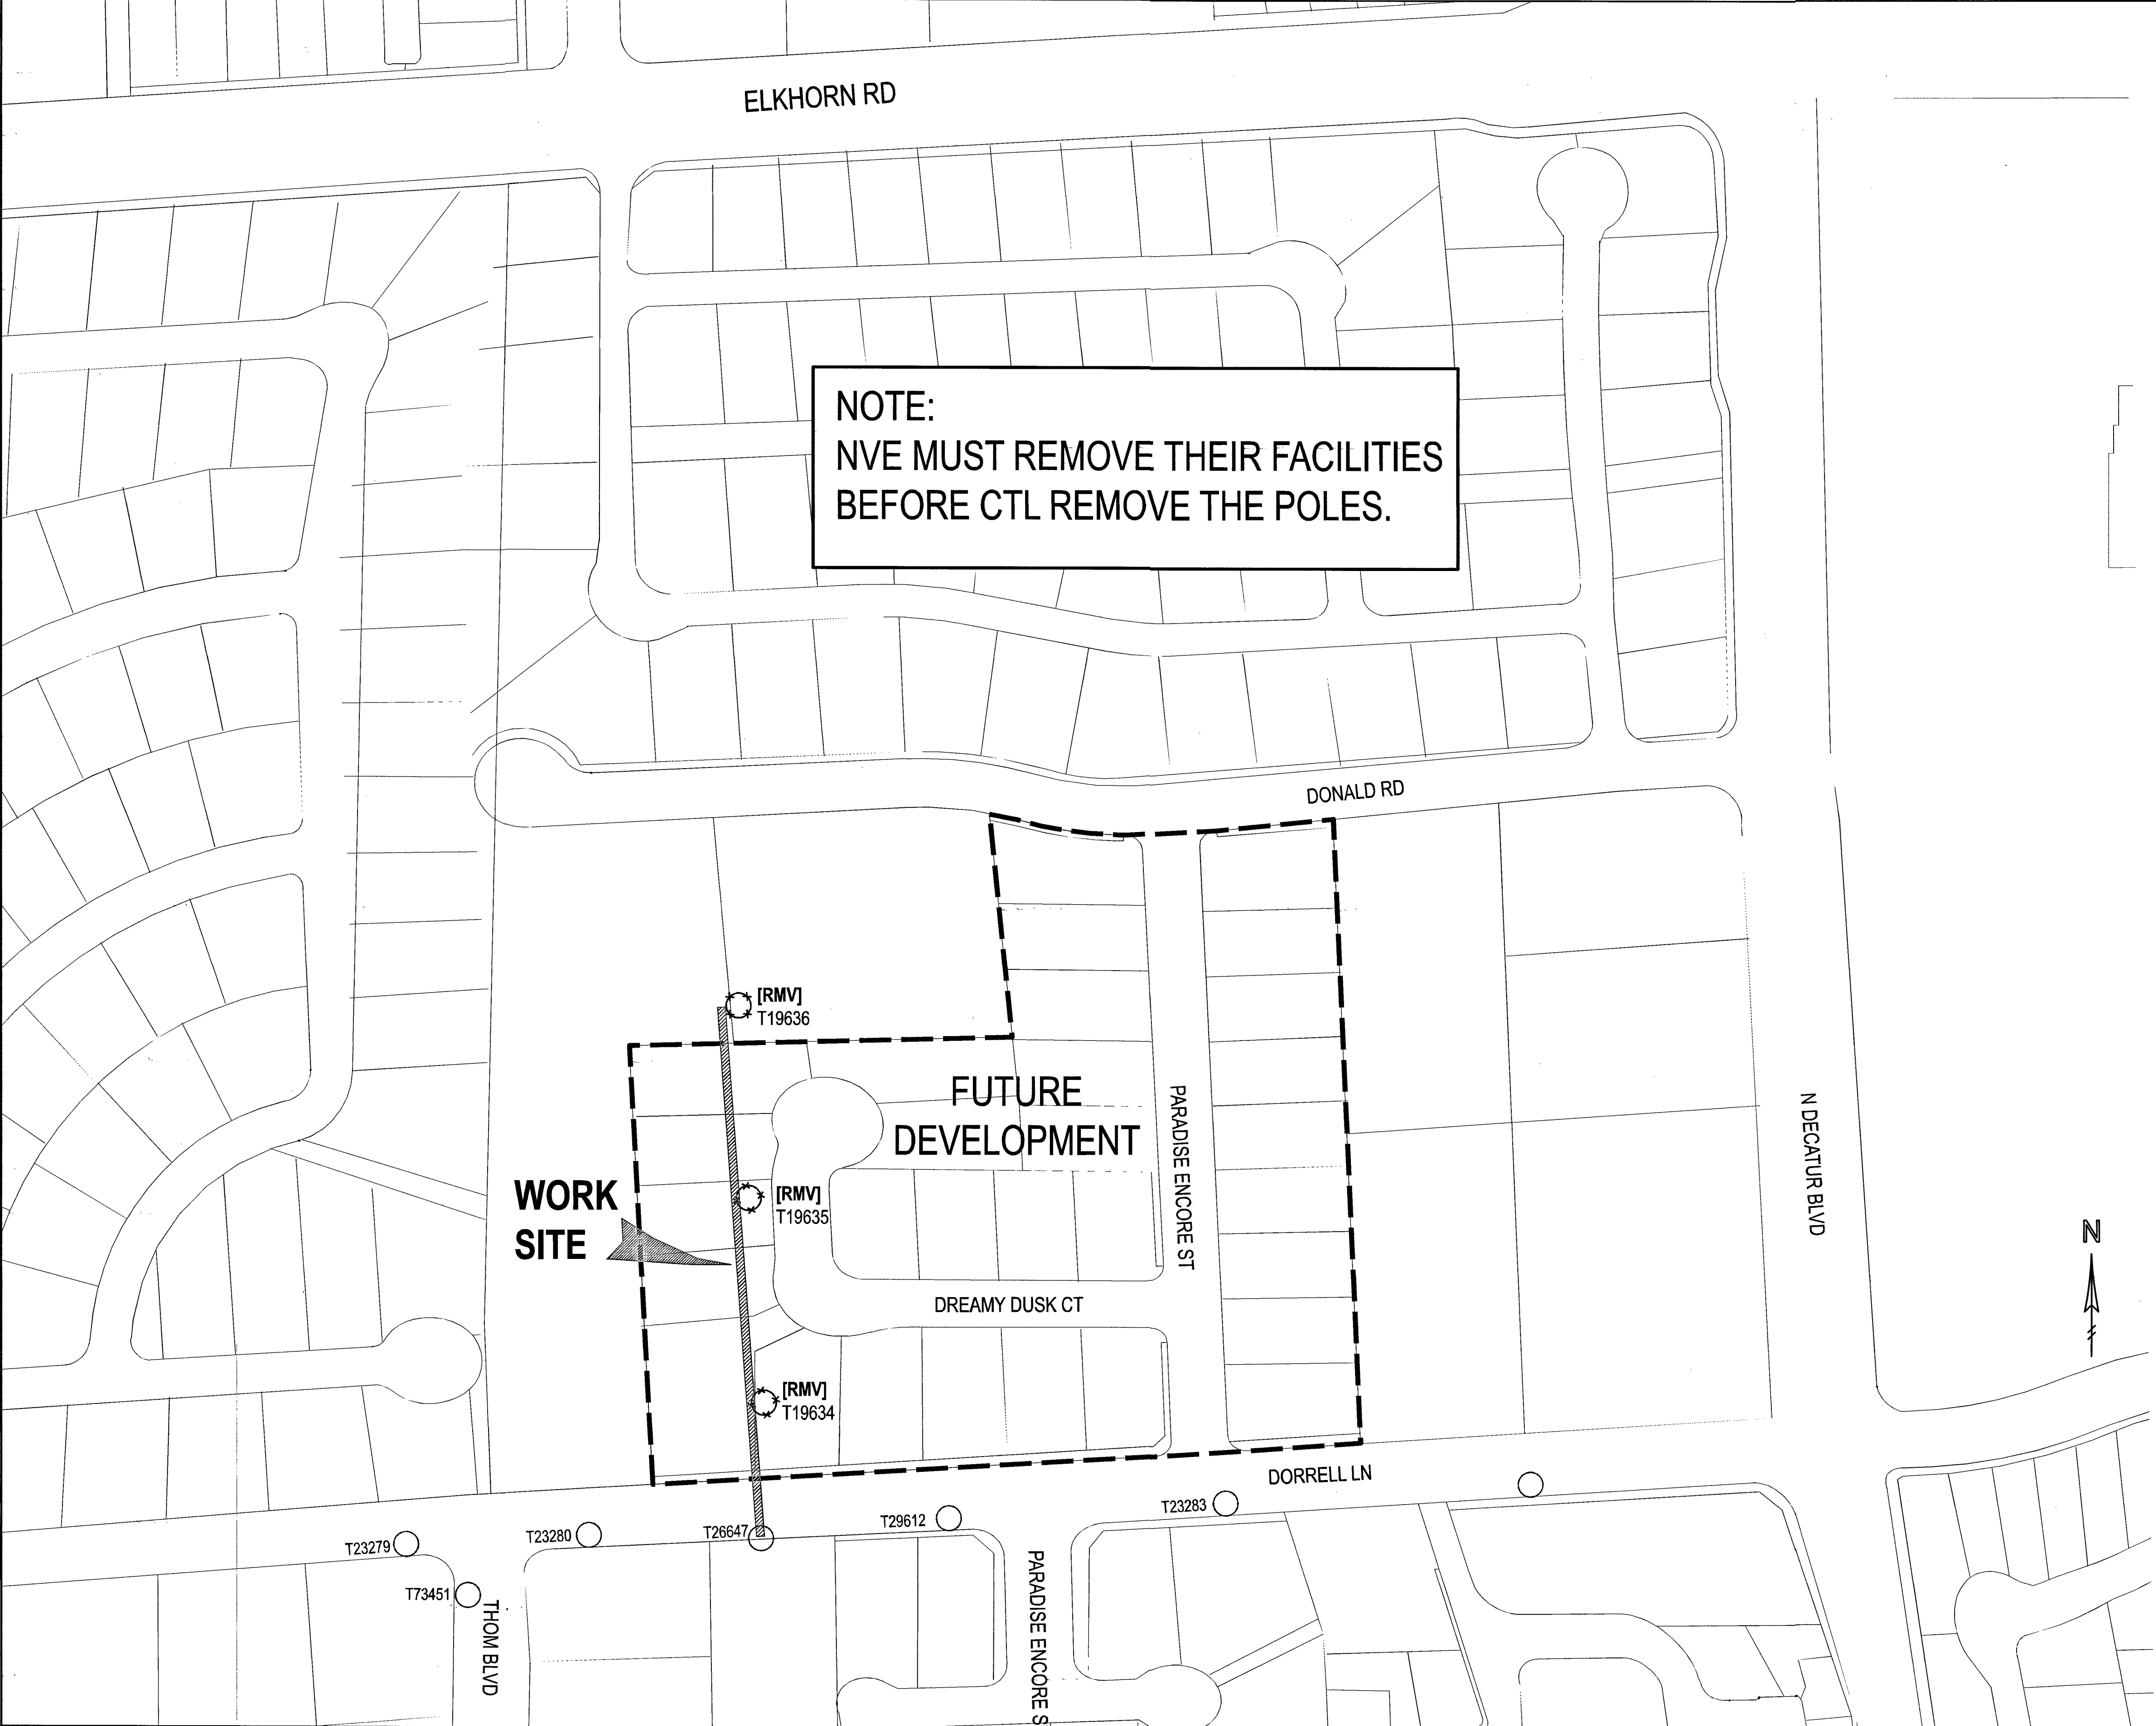


Job Location:						Narrative/Special Remarks					
 NOTE: NVE MUST REMOVE THEIR FACILITIES BEFORE CTL REMOVE THE POLES.						DECATUR & DONALD, OVERHEAD POLE REMOVAL. -REMOVE 25PR CABLE & TERMINAL. -REMOVE POLES T19634, T19635 & T19636.					
						Developer Contact:					
						Held Order Information					
						Service Order #:		Customer Terminal:			
						Customer Name:		Cable Assignment: F1: F2:			
Customer Address:		Cross Connect:									
Misc. Information											
List all associated projects:		Right of Way									
		State Permit									
		County Permit									
		City Permit									
Site Location ID (BVAP) #:		Additional Permit Information:									
FW Contracts:		Trench Open Date:									
		Cut Sheets:									
		RZ									
		CZ									
Notify Conversation Number:											
DATE		REVISIONS									
											
EXCEPT AS MAY BE OTHERWISE PROVIDED BY CONTRACT, THESE DRAWINGS AND SPECIFICATIONS SHALL REMAIN THE PROPERTY OF CENTURYLINK BEING ISSUED IN STRICT CONFIDENCE AND SHALL NOT BE REPRODUCED, COPIED, OR USED FOR ANY PURPOSE WITHOUT SPECIFIC WRITTEN PERMISSION.											
EXCHANGE KEY		REMOTE SWITCH EXCHANGE KEY		COMMUNITY NAME		ENGINEERING CONTACT		CONTRACT ENGINEER		CONSTRUCTION COORDINATOR	
NORTH 5				NAME: N5 NLVG CITY:		NAME: WILLIE DAVIDSON PHONE: 702 244 8289		NAME: RAFAEL GONZALES COMPANY: Outsource-Inc.		NAME: STACIE BOOTH PHONE: 702 244 7830	
REVISION:		DESC: DECATUR & DONALD, OVERHEAD POLE REMOVAL									
SECTION:		WC CLLI: LSVGNVXU		PROJECT#: N.308147							
TOWNSHIP:		WFMT PROJECT #:									
RANGE:		SCALE:		DATE: 10/18/17		SHEET: 1 OF 3					

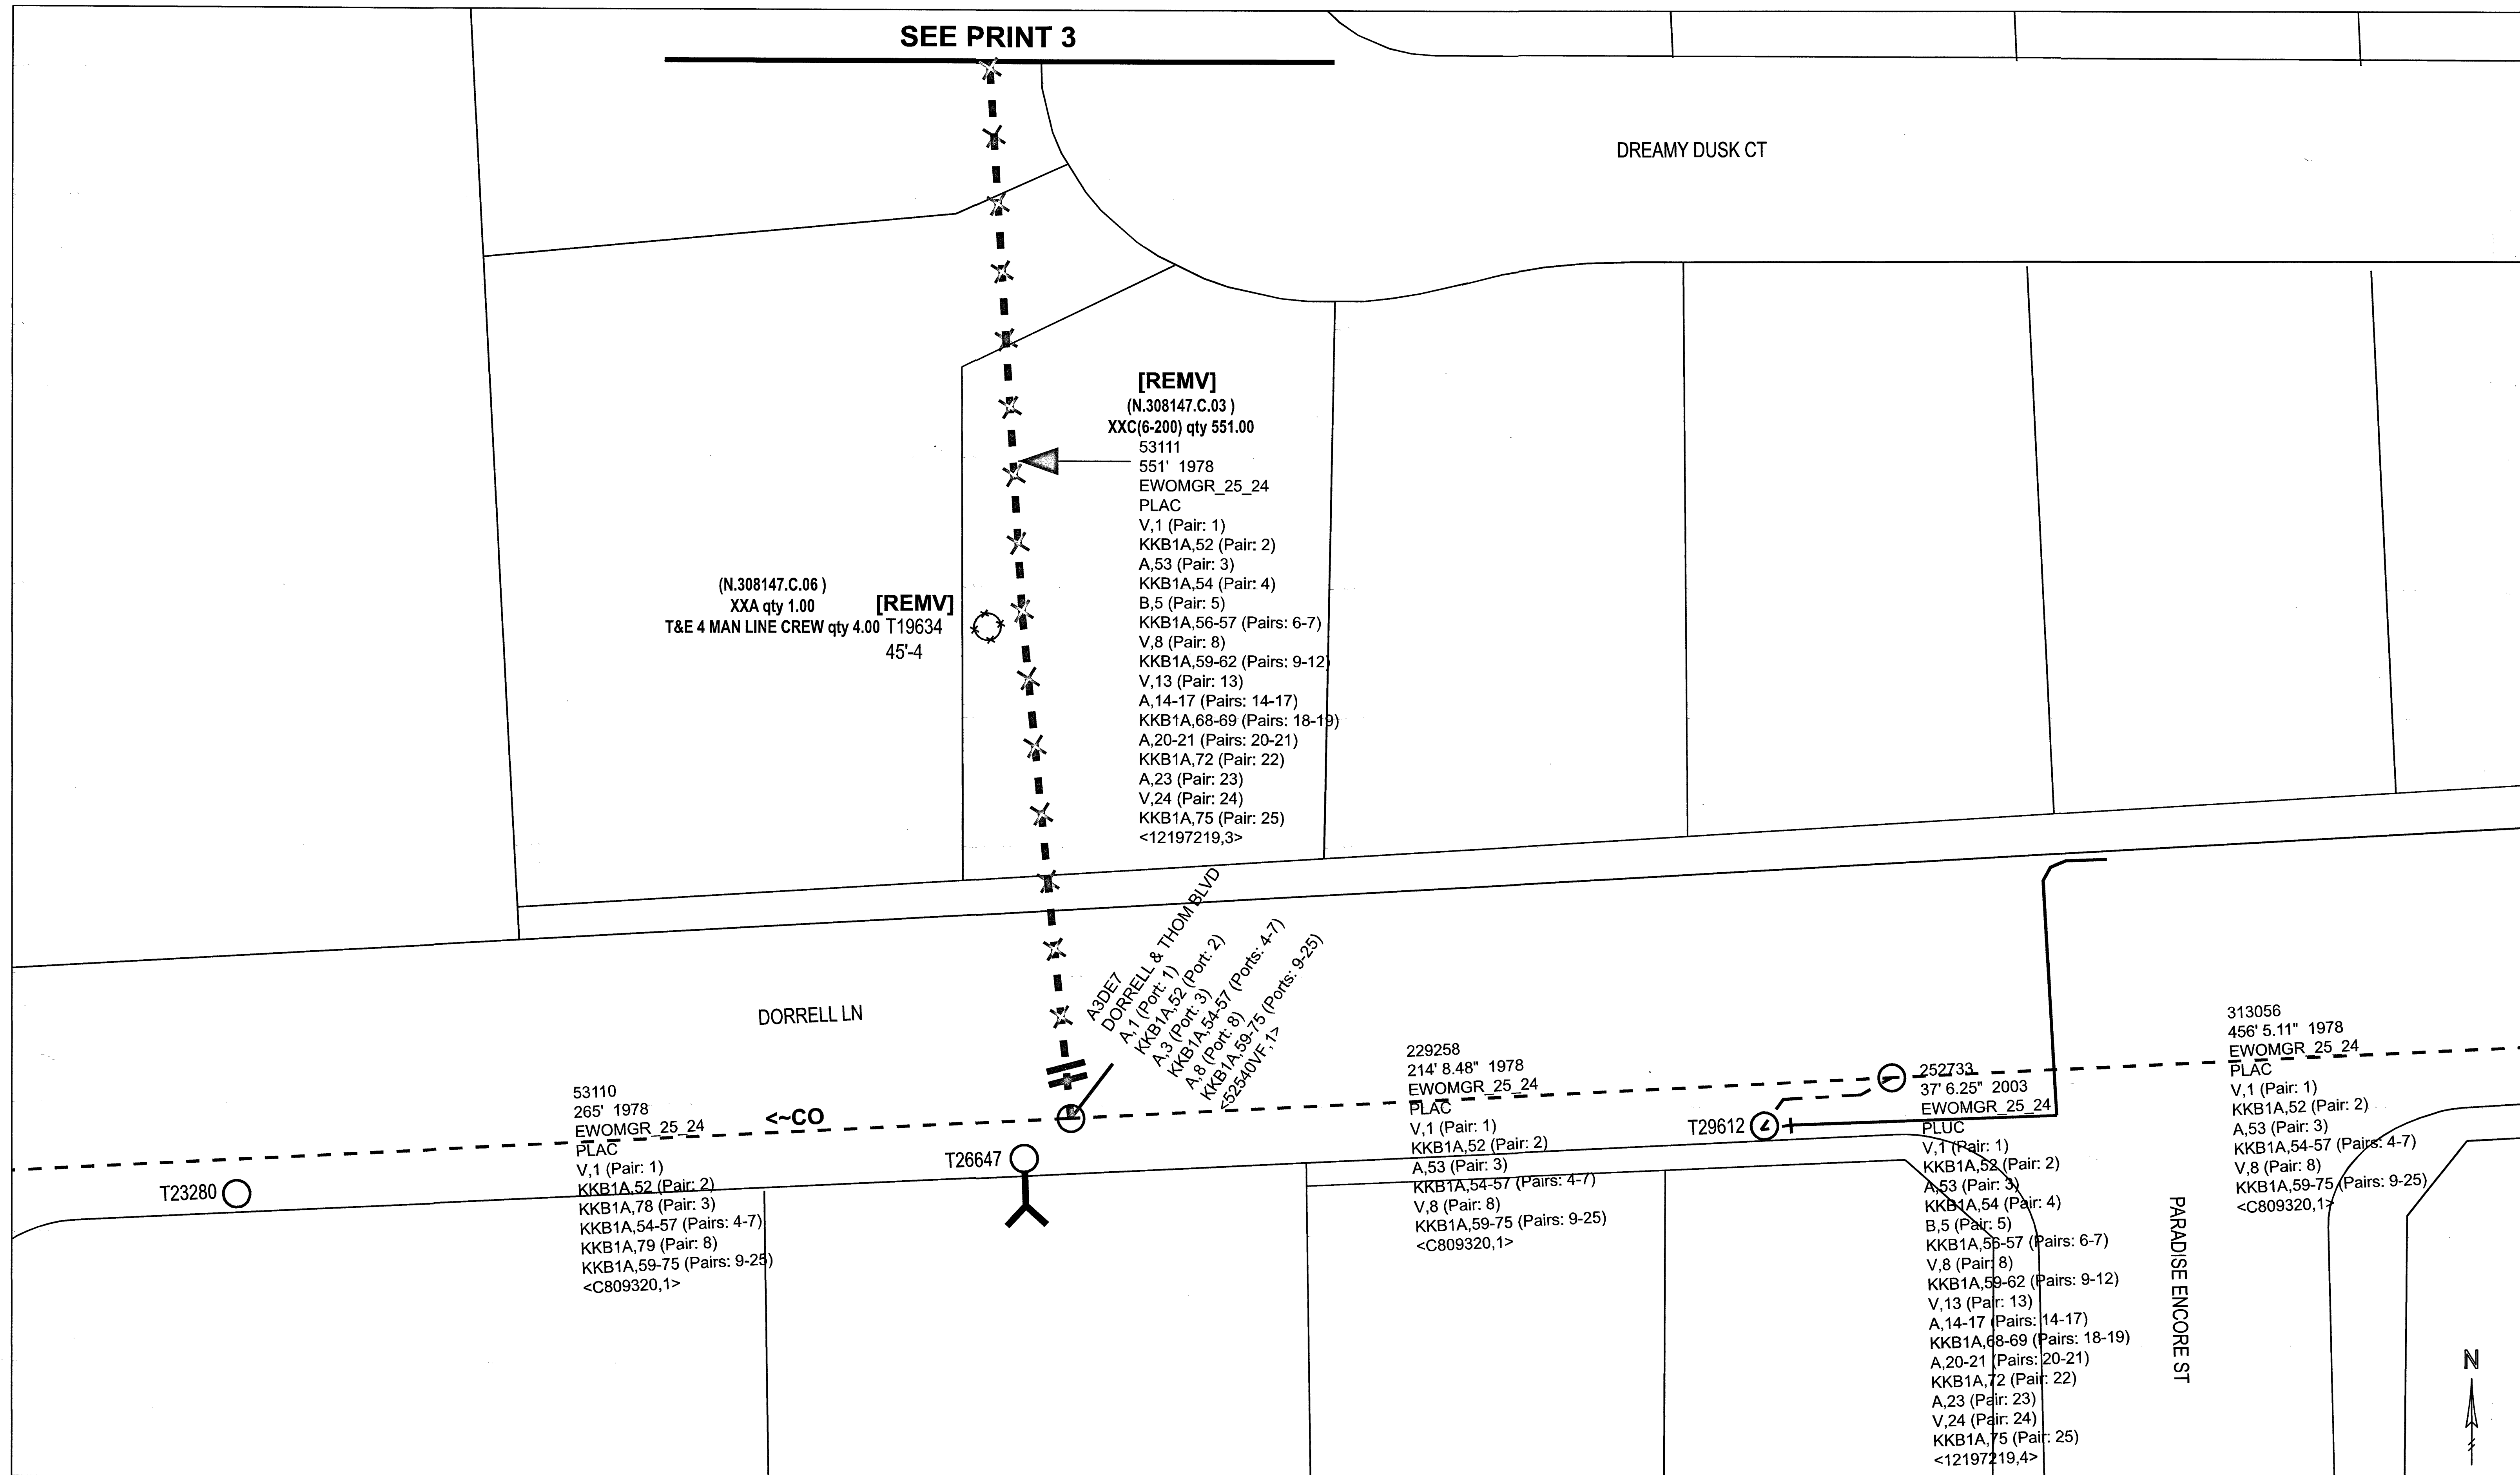

EXCHANGE KEY	ENGINEERING CONTACT	CONTRACT ENGINEER	 CenturyLink™	REVISIONS		PROJECT#: N.308147	DATE: 10/18/2017
NORTH 5	NAME: WILLIE DAVIDSON PHONE: 702 244 8289	NAME: RAFAEL GONZALES COMPANY: Outsource-Inc.		DATE	DESCRIPTION	WFMT PROJECT:	
REMOTE SWITCH EXCHANGE KEY	COMMUNITY NAME	CONSTRUCTION COORDINATOR				DESC: DECATUR & DONALD OVERHEAD POLE REMOVAL	
	NAME: N5 NLVG CITY:	NAME: STACIE BOOTH PHONE: 702 244 7830				WC CLI:	TOWNSHIP:
EXCEPT AS MAY BE OTHERWISE PROVIDED BY CONTRACT, THESE DRAWINGS AND SPECIFICATIONS SHALL REMAIN THE PROPERTY OF CENTURYLINK BEING ISSUED IN STRICT CONFIDENCE AND SHALL NOT BE REPRODUCED, COPIED, OR USED FOR ANY PURPOSE WITHOUT SPECIFIC WRITTEN PERMISSION.						SECTION:	RANGE:
						REVISION:	SCALE:
							SHEET: 2 OF 3

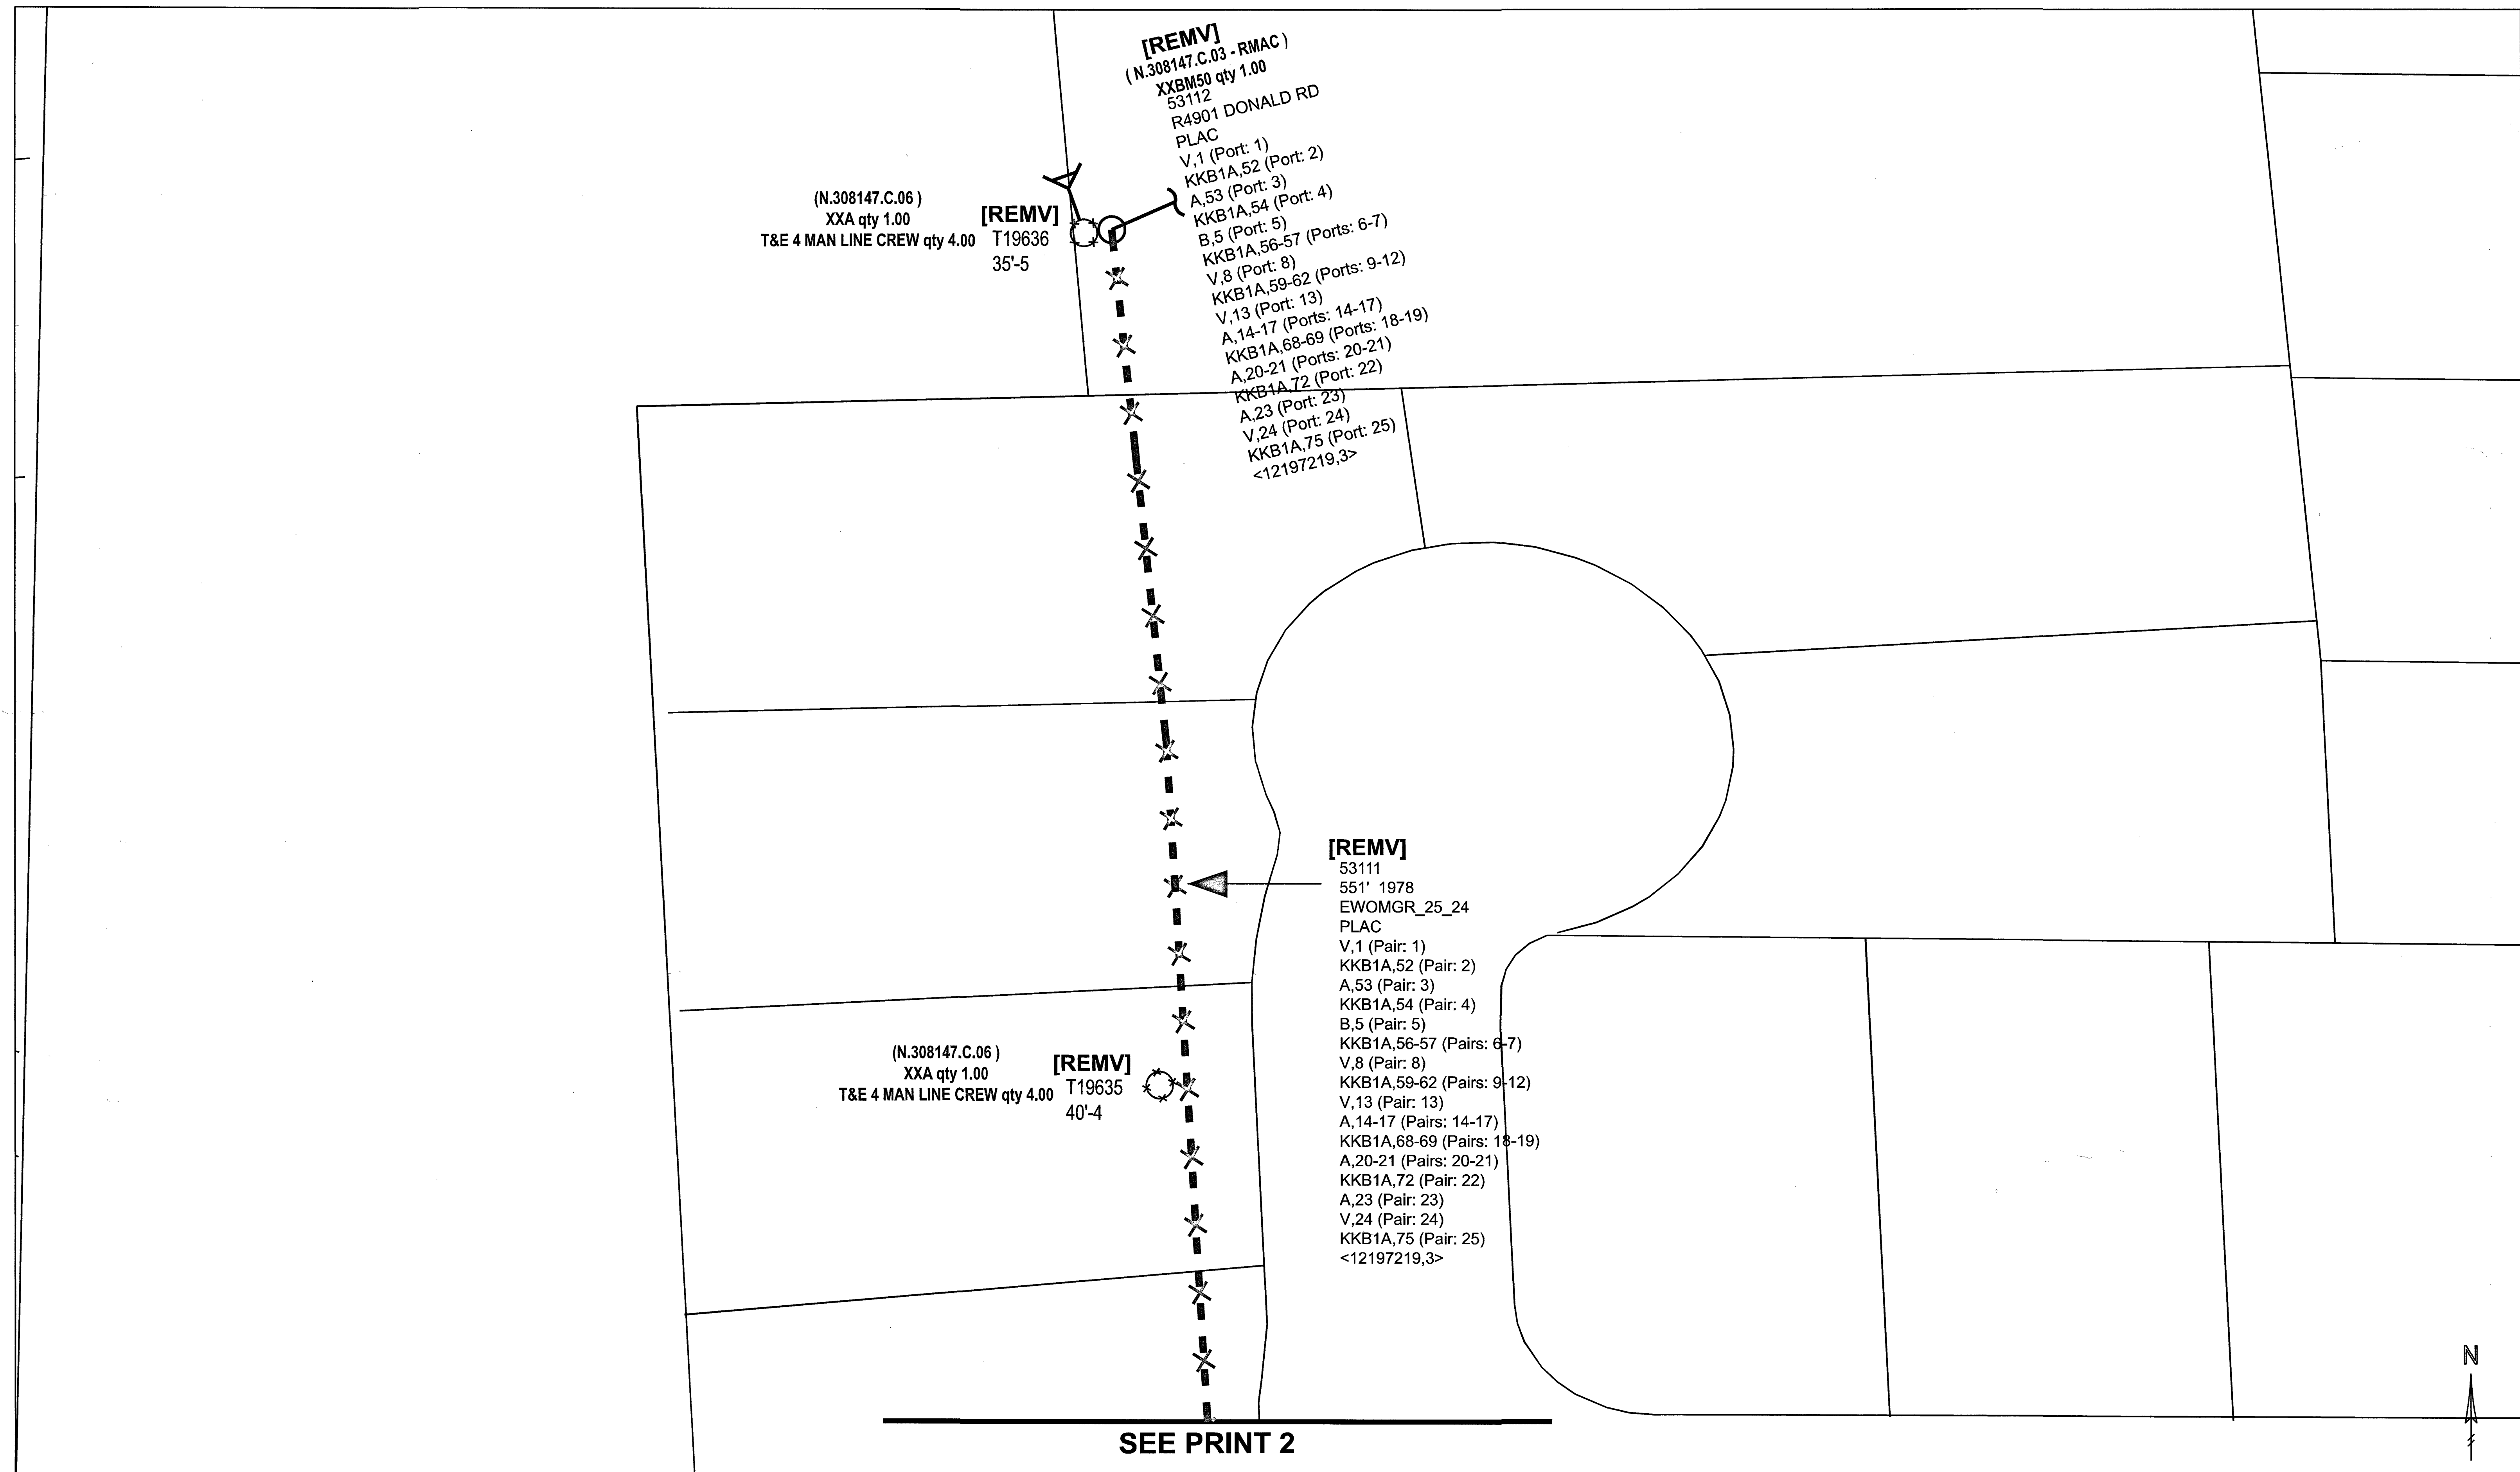

EXCHANGE KEY		ENGINEERING CONTACT		CONTRACT ENGINEER		REVISIONS		PROJECT#: N.308147		DATE: 10/18/2017	
NORTH 5		NAME: WILLIE DAVIDSON		NAME: RAFAEL GONZALES		DATE	DESCRIPTION	WFMT PROJECT:			
REMOTE SWITCH EXCHANGE KEY		PHONE: 702 244 8289		COMPANY: Outsource-Inc.				DESC: DECATUR & DONALD OVERHEAD POLE REMOVAL			
		COMMUNITY NAME		CONSTRUCTION COORDINATOR				WC CLLI:		TOWNSHIP:	
		NAME: N5 NLVG		NAME: STACIE BOOTH				SECTION:		RANGE:	
		CITY:		PHONE: 702 244 7830				REVISION:		SCALE:	
										SHEET: 3 OF 3	



EXCEPT AS MAY BE OTHERWISE PROVIDED BY CONTRACT, THESE DRAWINGS AND SPECIFICATIONS SHALL REMAIN THE PROPERTY OF CENTURYLINK BEING ISSUED IN STRICT CONFIDENCE AND SHALL NOT BE REPRODUCED, COPIED, OR USED FOR ANY PURPOSE WITHOUT SPECIFIC WRITTEN PERMISSION.