

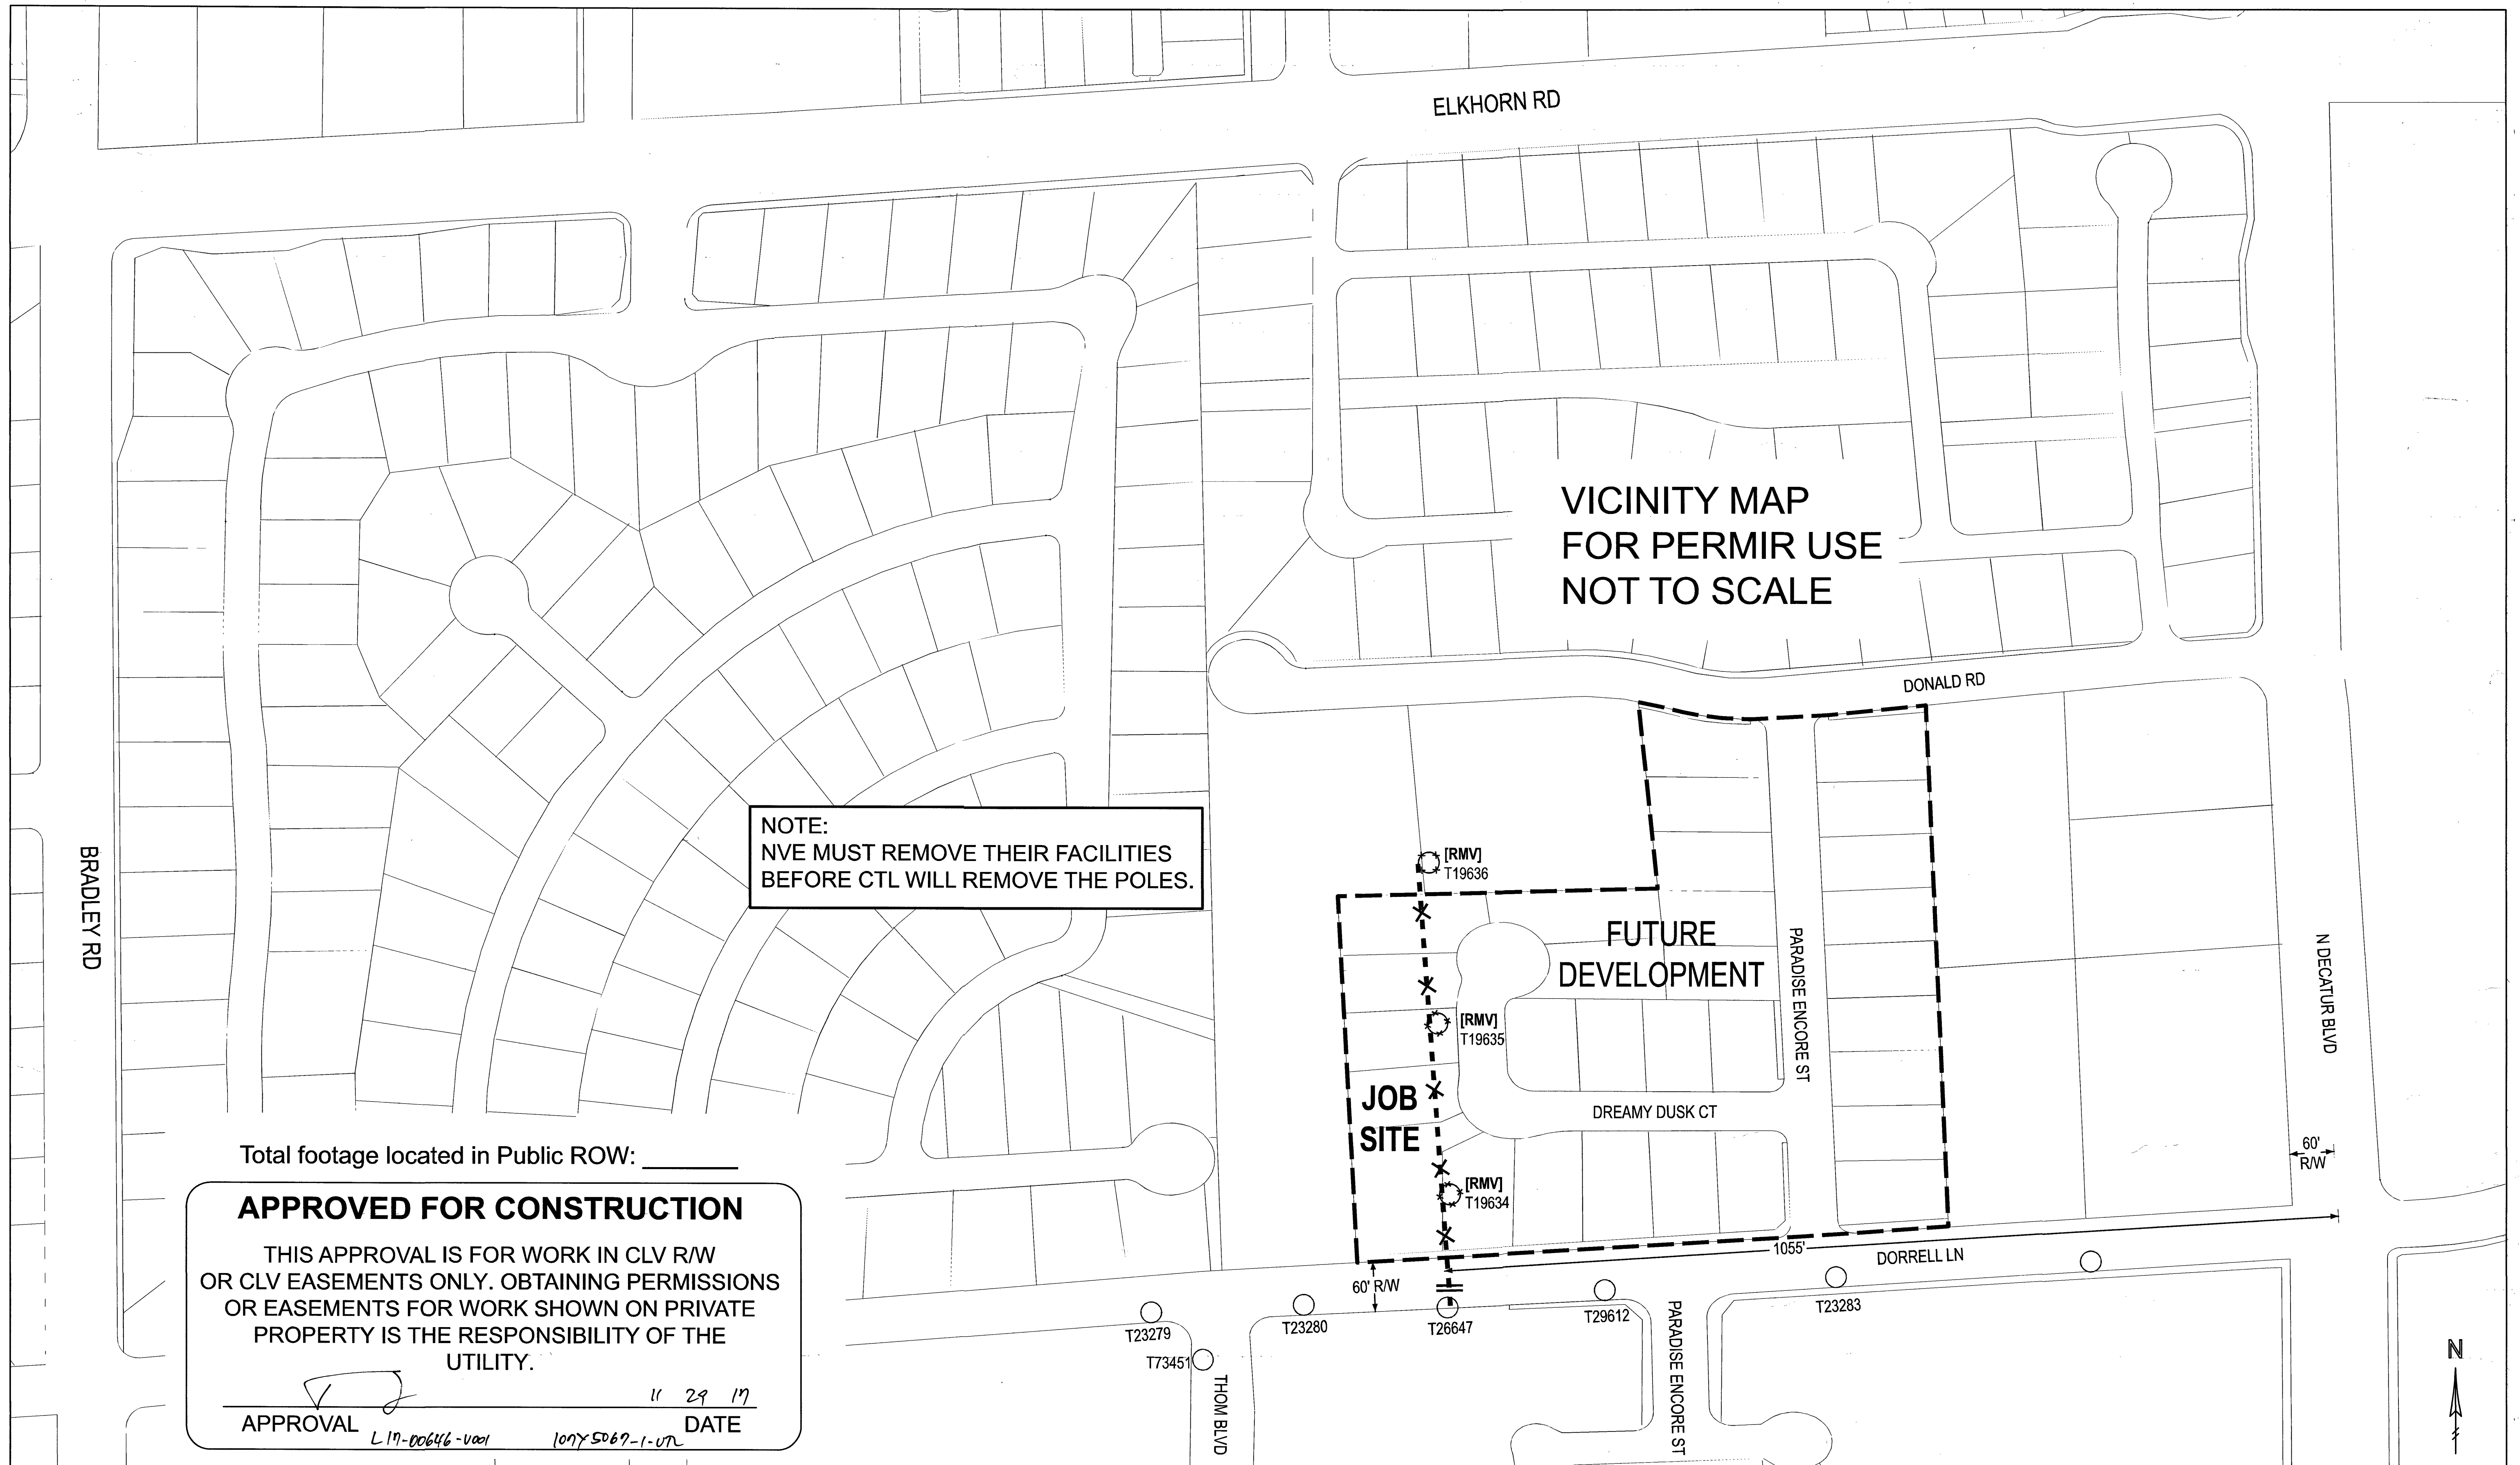
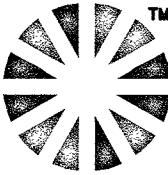


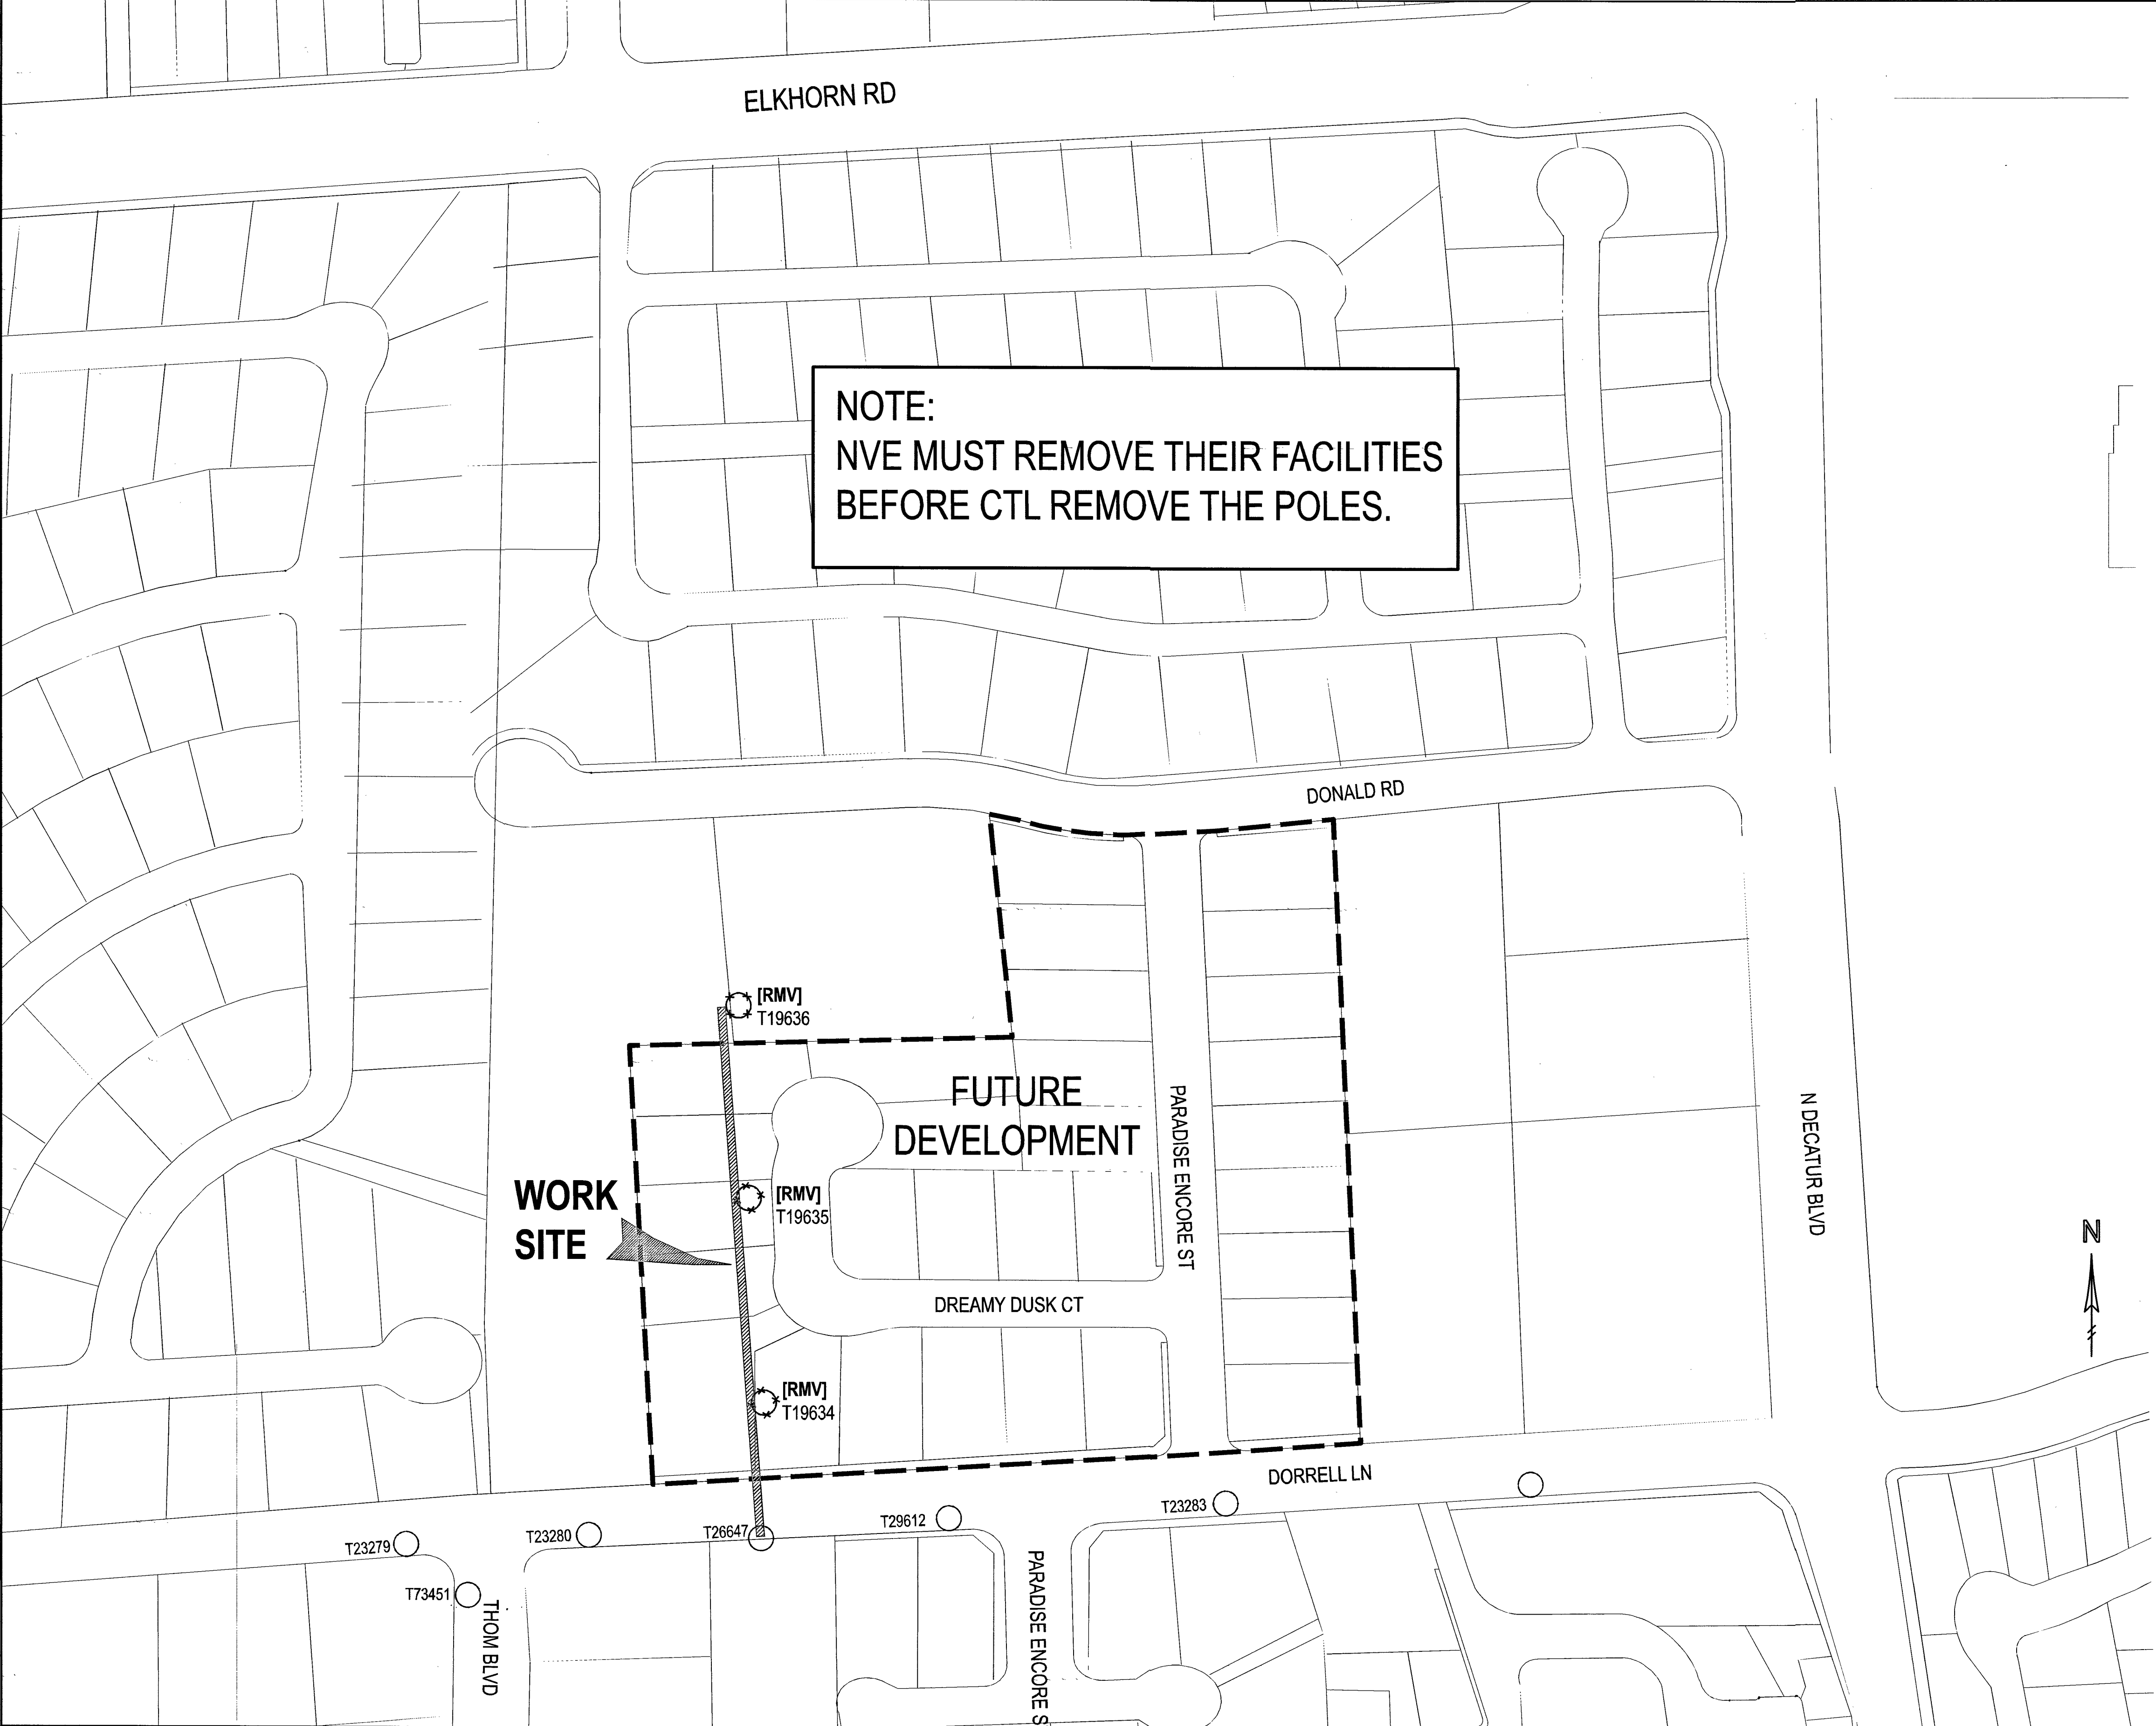

EXCHANGE KEY	ENGINEERING CONTACT	CONTRACT ENGINEER	 CenturyLink™ EXCEPT AS MAY BE OTHERWISE PROVIDED BY CONTRACT, THESE DRAWINGS AND SPECIFICATIONS SHALL REMAIN THE PROPERTY OF CENTURYLINK BEING ISSUED IN STRICT CONFIDENCE AND SHALL NOT BE REPRODUCED, COPIED, OR USED FOR ANY PURPOSE WITHOUT SPECIFIC WRITTEN PERMISSION.	REVISIONS		PROJECT#: N.308147	DATE: 10/18/2017
NORTH 5	NAME: WILLIE DAVIDSON PHONE: 702 244 8289	NAME: RAFAEL GONZALES COMPANY: Outsource-Inc.		DATE	DESCRIPTION	WFMT PROJECT:	
REMOTE SWITCH EXCHANGE KEY	COMMUNITY NAME	CONSTRUCTION COORDINATOR				DESC: DECATUR & DONALD OVERHEAD POLE REMOVAL	
	NAME: N5 NLVG CITY:	NAME: STACIE BOOTH PHONE: 702 244 7830				WC CLLI:	TOWNSHIP:
						SECTION:	RANGE:
						REVISION:	SCALE:
							SHEET: 1 OF 1

11/13/17 100N-96900-017

Job Location:						Narrative/Special Remarks			
 NOTE: NVE MUST REMOVE THEIR FACILITIES BEFORE CTL REMOVE THE POLES.						DECATUR & DONALD, OVERHEAD POLE REMOVAL. -REMOVE 25PR CABLE & TERMINAL. -REMOVE POLES T19634, T19635 & T19636.			
						Developer Contact:			
						Held Order Information			
						Service Order #:		Customer Terminal:	
						Customer Name:		Cable Assignment: F1: F2:	
Customer Address:		Cross Connect:							
Misc. Information									
List all associated projects:		Right of Way							
		State Permit							
		County Permit							
		City Permit							
Site Location ID (BVAP) #:		Additional Permit Information:							
FW Contracts:		Trench Open Date:							
		Cut Sheets:							
		RZ							
		CZ							
Notify Conversation Number:									
DATE		REVISIONS							
									
EXCEPT AS MAY BE OTHERWISE PROVIDED BY CONTRACT, THESE DRAWINGS AND SPECIFICATIONS SHALL REMAIN THE PROPERTY OF CENTURYLINK BEING ISSUED IN STRICT CONFIDENCE AND SHALL NOT BE REPRODUCED, COPIED, OR USED FOR ANY PURPOSE WITHOUT SPECIFIC WRITTEN PERMISSION.									
EXCHANGE KEY	REMOTE SWITCH EXCHANGE KEY	COMMUNITY NAME	ENGINEERING CONTACT	CONTRACT ENGINEER	CONSTRUCTION COORDINATOR	REVISION:	DESC: DECATUR & DONALD, OVERHEAD POLE REMOVAL		
NORTH 5		NAME: N5 NLVG CITY:	NAME: WILLIE DAVIDSON PHONE: 702 244 8289	NAME: RAFAEL GONZALES COMPANY: Outsource-Inc.	NAME: STACIE BOOTH PHONE: 702 244 7830	SECTION:	WC CLI: LSVGNVXU	PROJECT#: N.308147	
						TOWNSHIP:	WFMT PROJECT #:		
						RANGE:	SCALE:	DATE: 10/18/17	SHEET: 1 OF 3

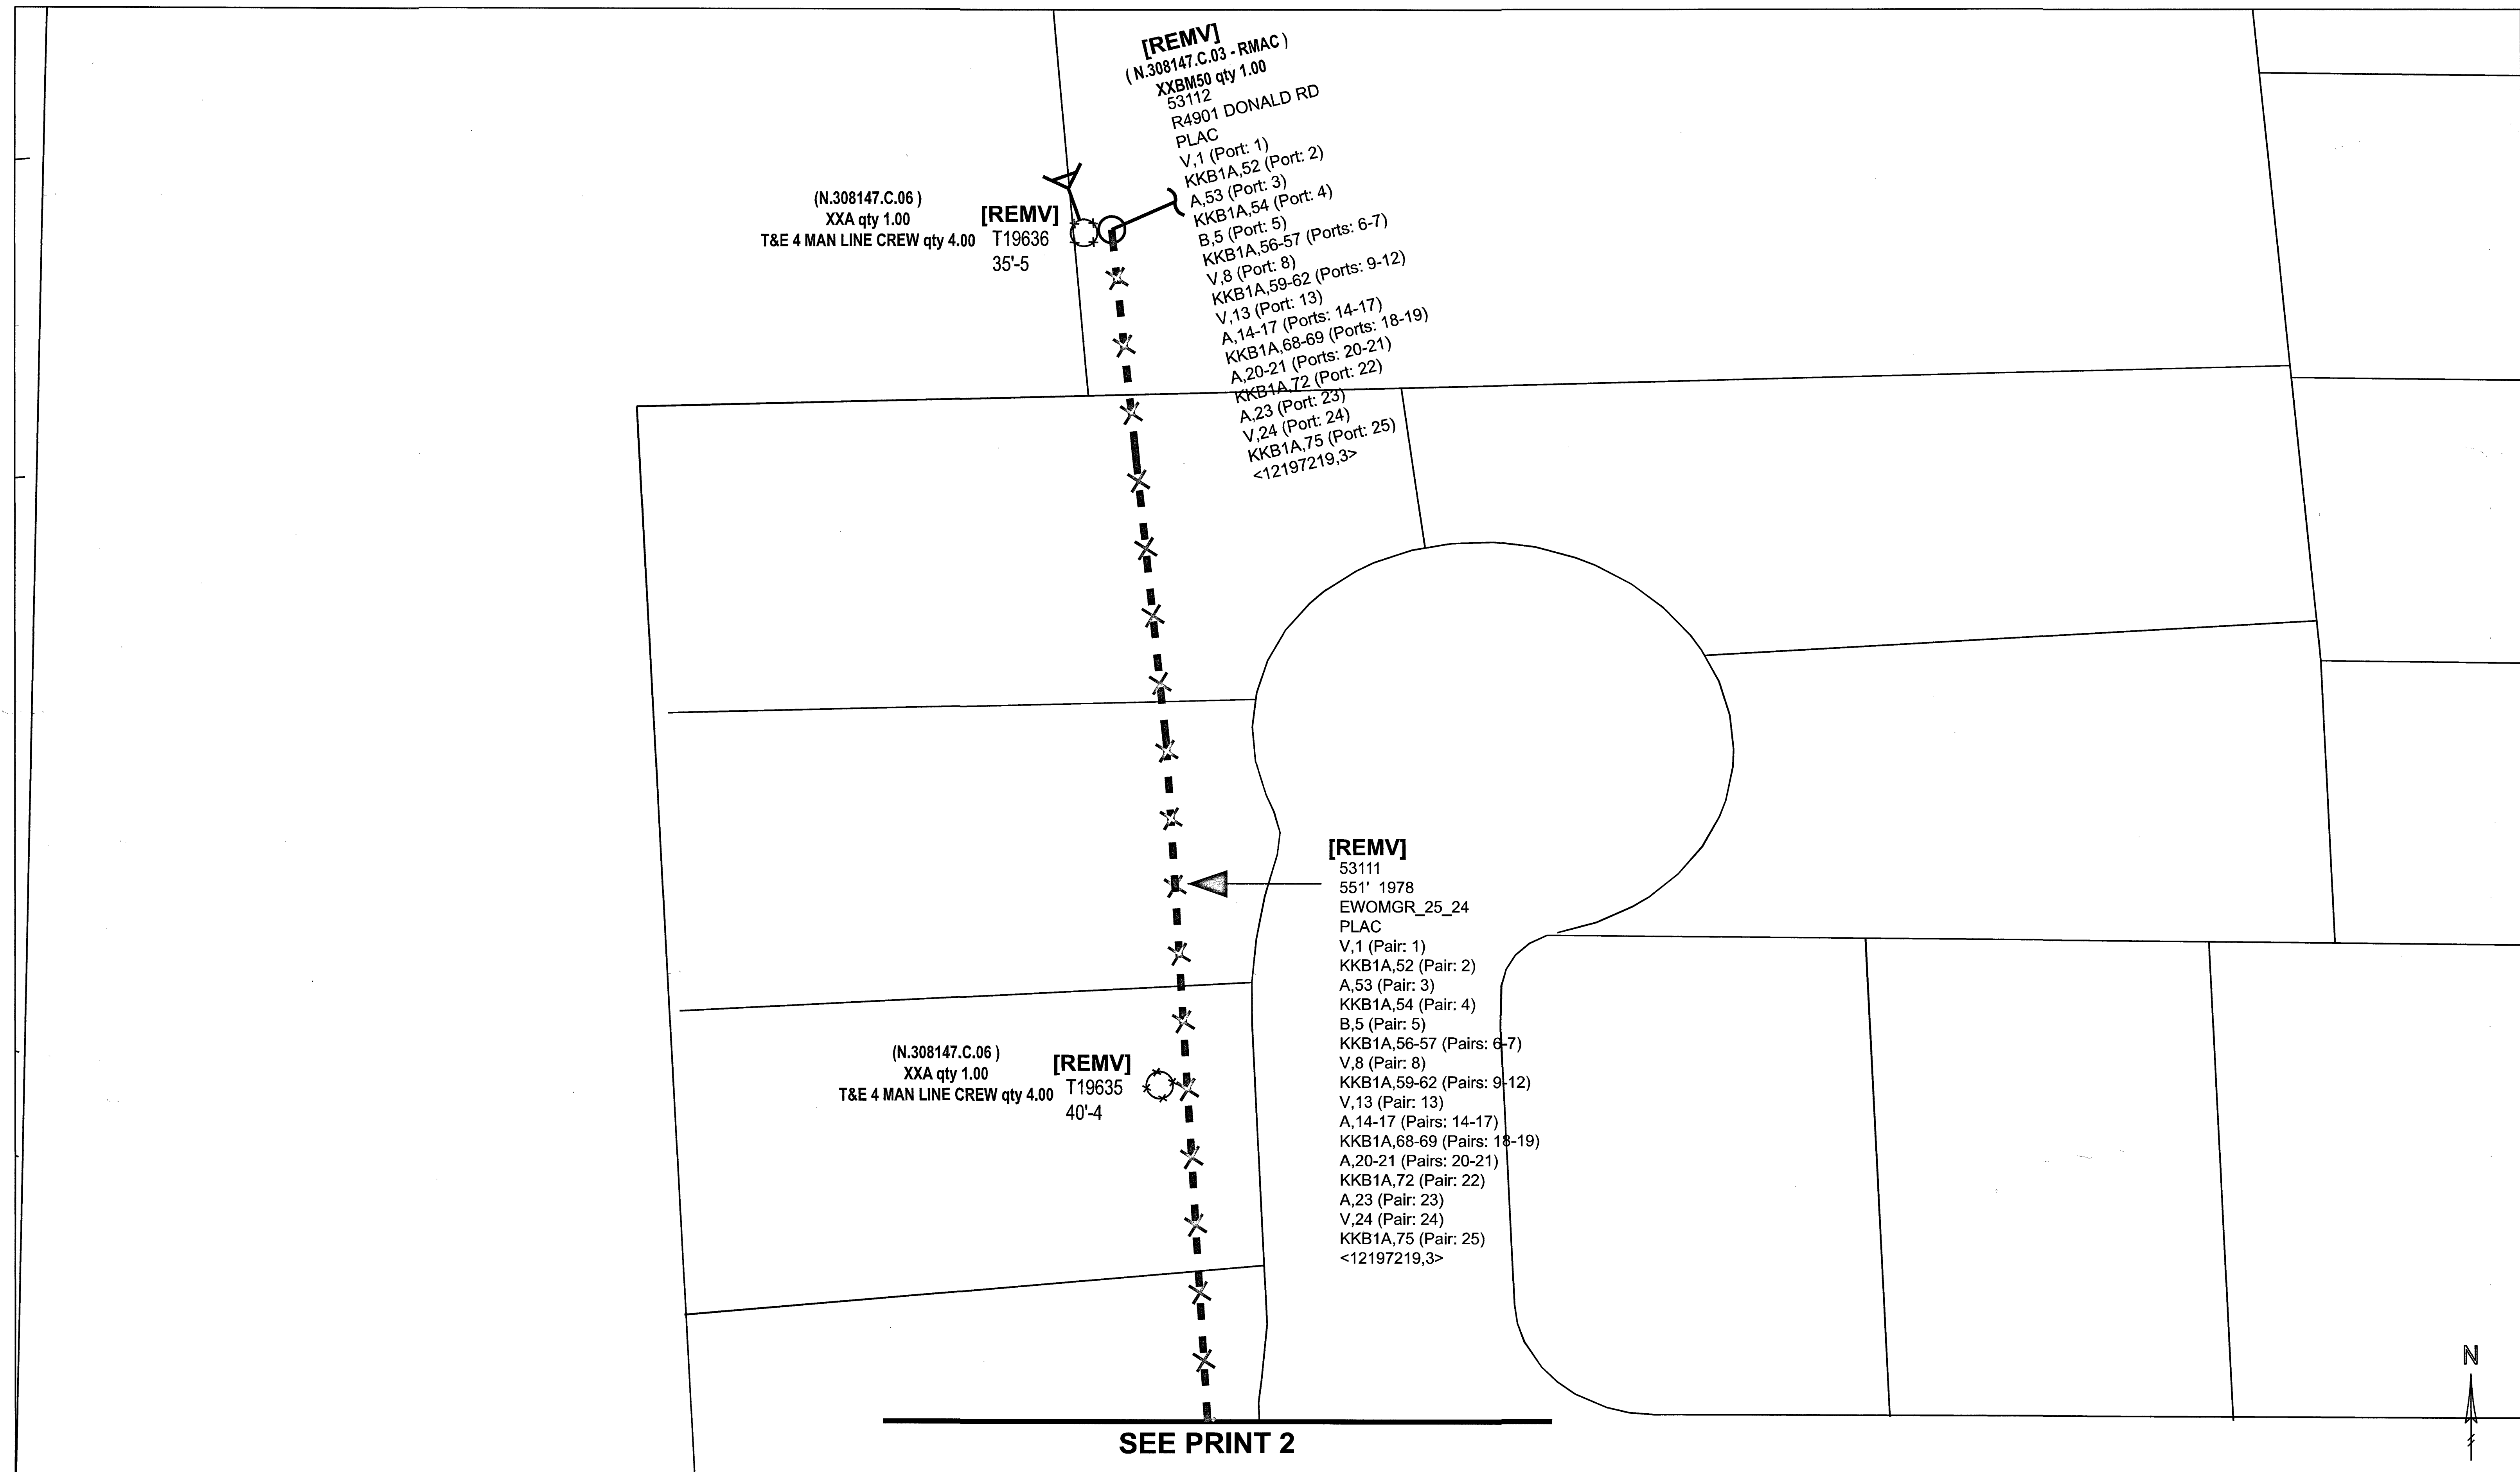

EXCHANGE KEY		ENGINEERING CONTACT		CONTRACT ENGINEER		REVISIONS		PROJECT#: N.308147		DATE: 10/18/2017	
NORTH 5		NAME: WILLIE DAVIDSON		NAME: RAFAEL GONZALES		DATE	DESCRIPTION	WFMT PROJECT:			
REMOTE SWITCH EXCHANGE KEY		PHONE: 702 244 8289		COMPANY: Outsource-Inc.				DESC: DECATUR & DONALD OVERHEAD POLE REMOVAL			
		COMMUNITY NAME		CONSTRUCTION COORDINATOR				WC CLLI:		TOWNSHIP:	
		NAME: N5 NLVG		NAME: STACIE BOOTH				SECTION:		RANGE:	
		CITY:		PHONE: 702 244 7830				REVISION:		SCALE:	
										SHEET: 3 OF 3	



EXCEPT AS MAY BE OTHERWISE PROVIDED BY CONTRACT, THESE DRAWINGS AND SPECIFICATIONS SHALL REMAIN THE PROPERTY OF CENTURYLINK BEING ISSUED IN STRICT CONFIDENCE AND SHALL NOT BE REPRODUCED, COPIED, OR USED FOR ANY PURPOSE WITHOUT SPECIFIC WRITTEN PERMISSION.