

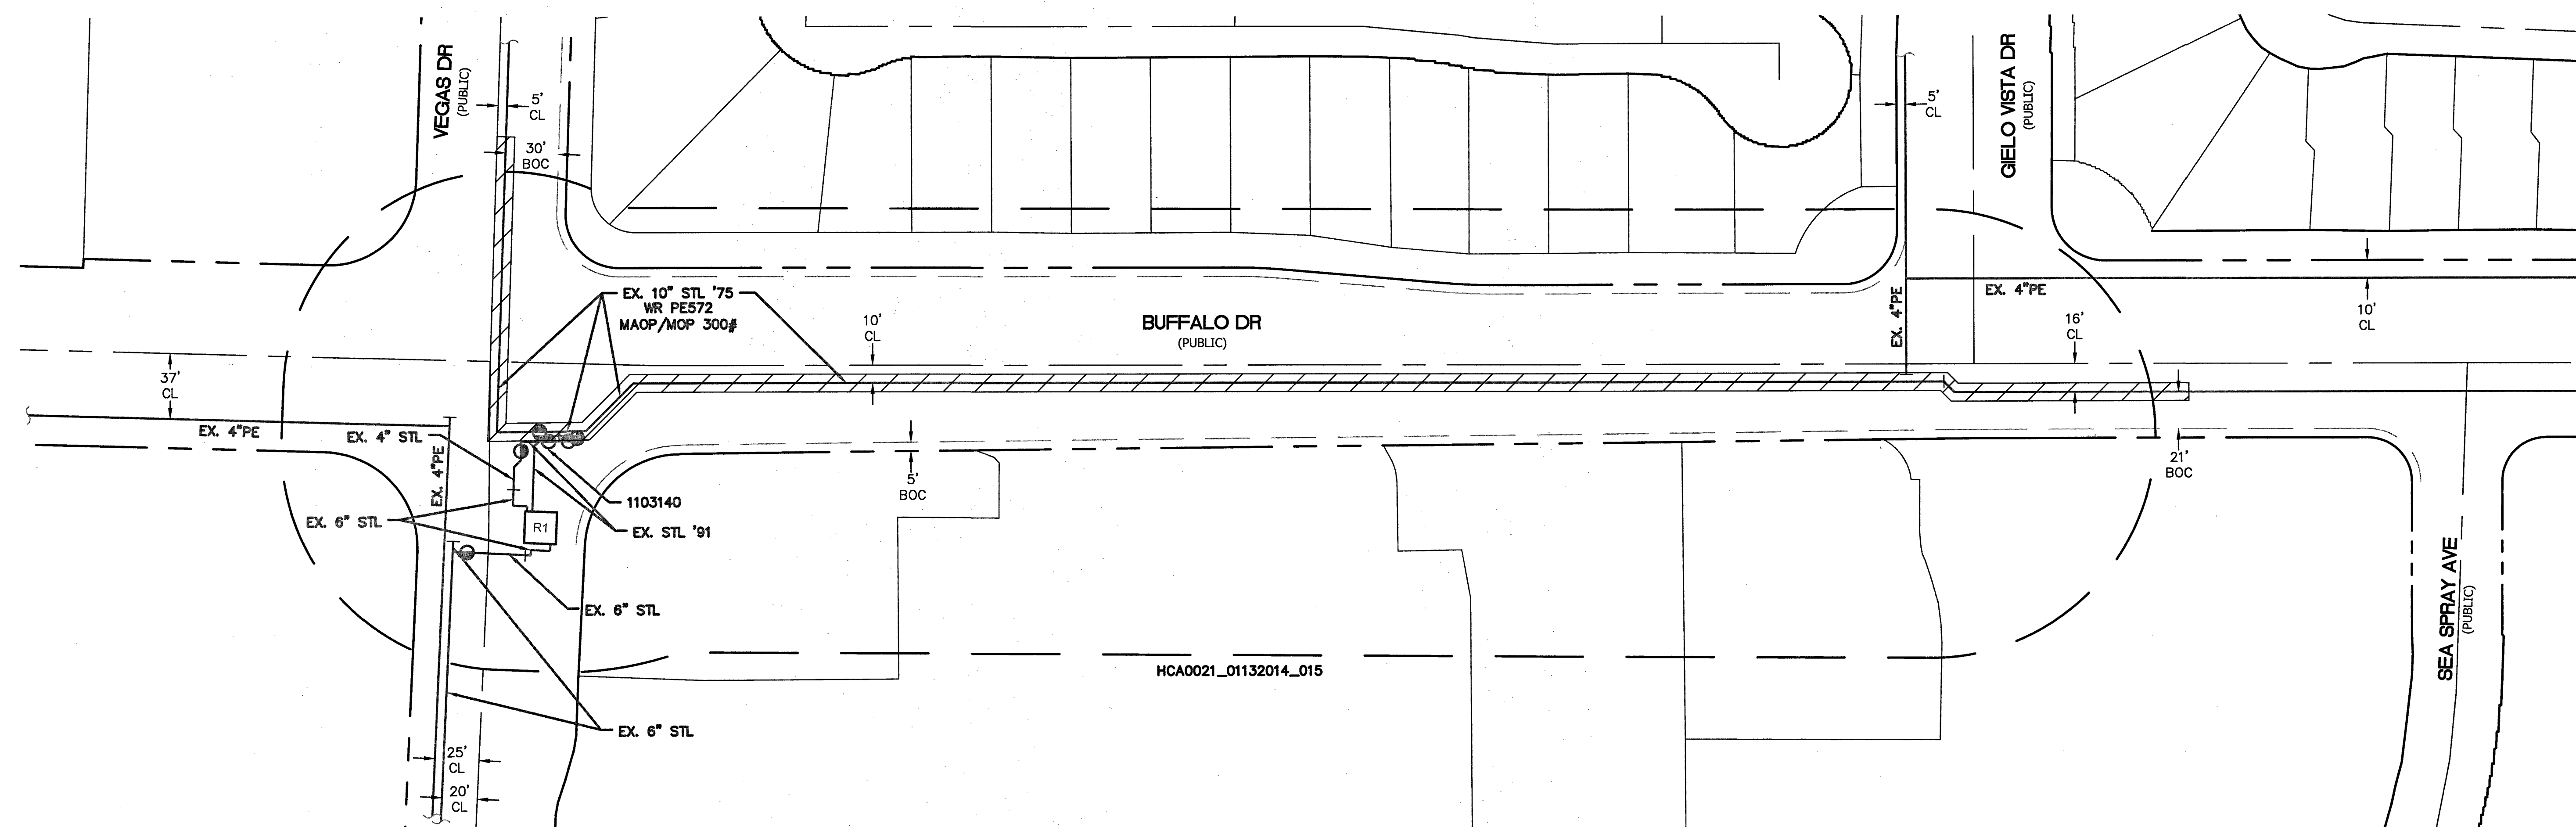
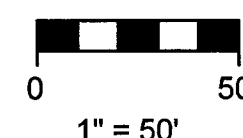


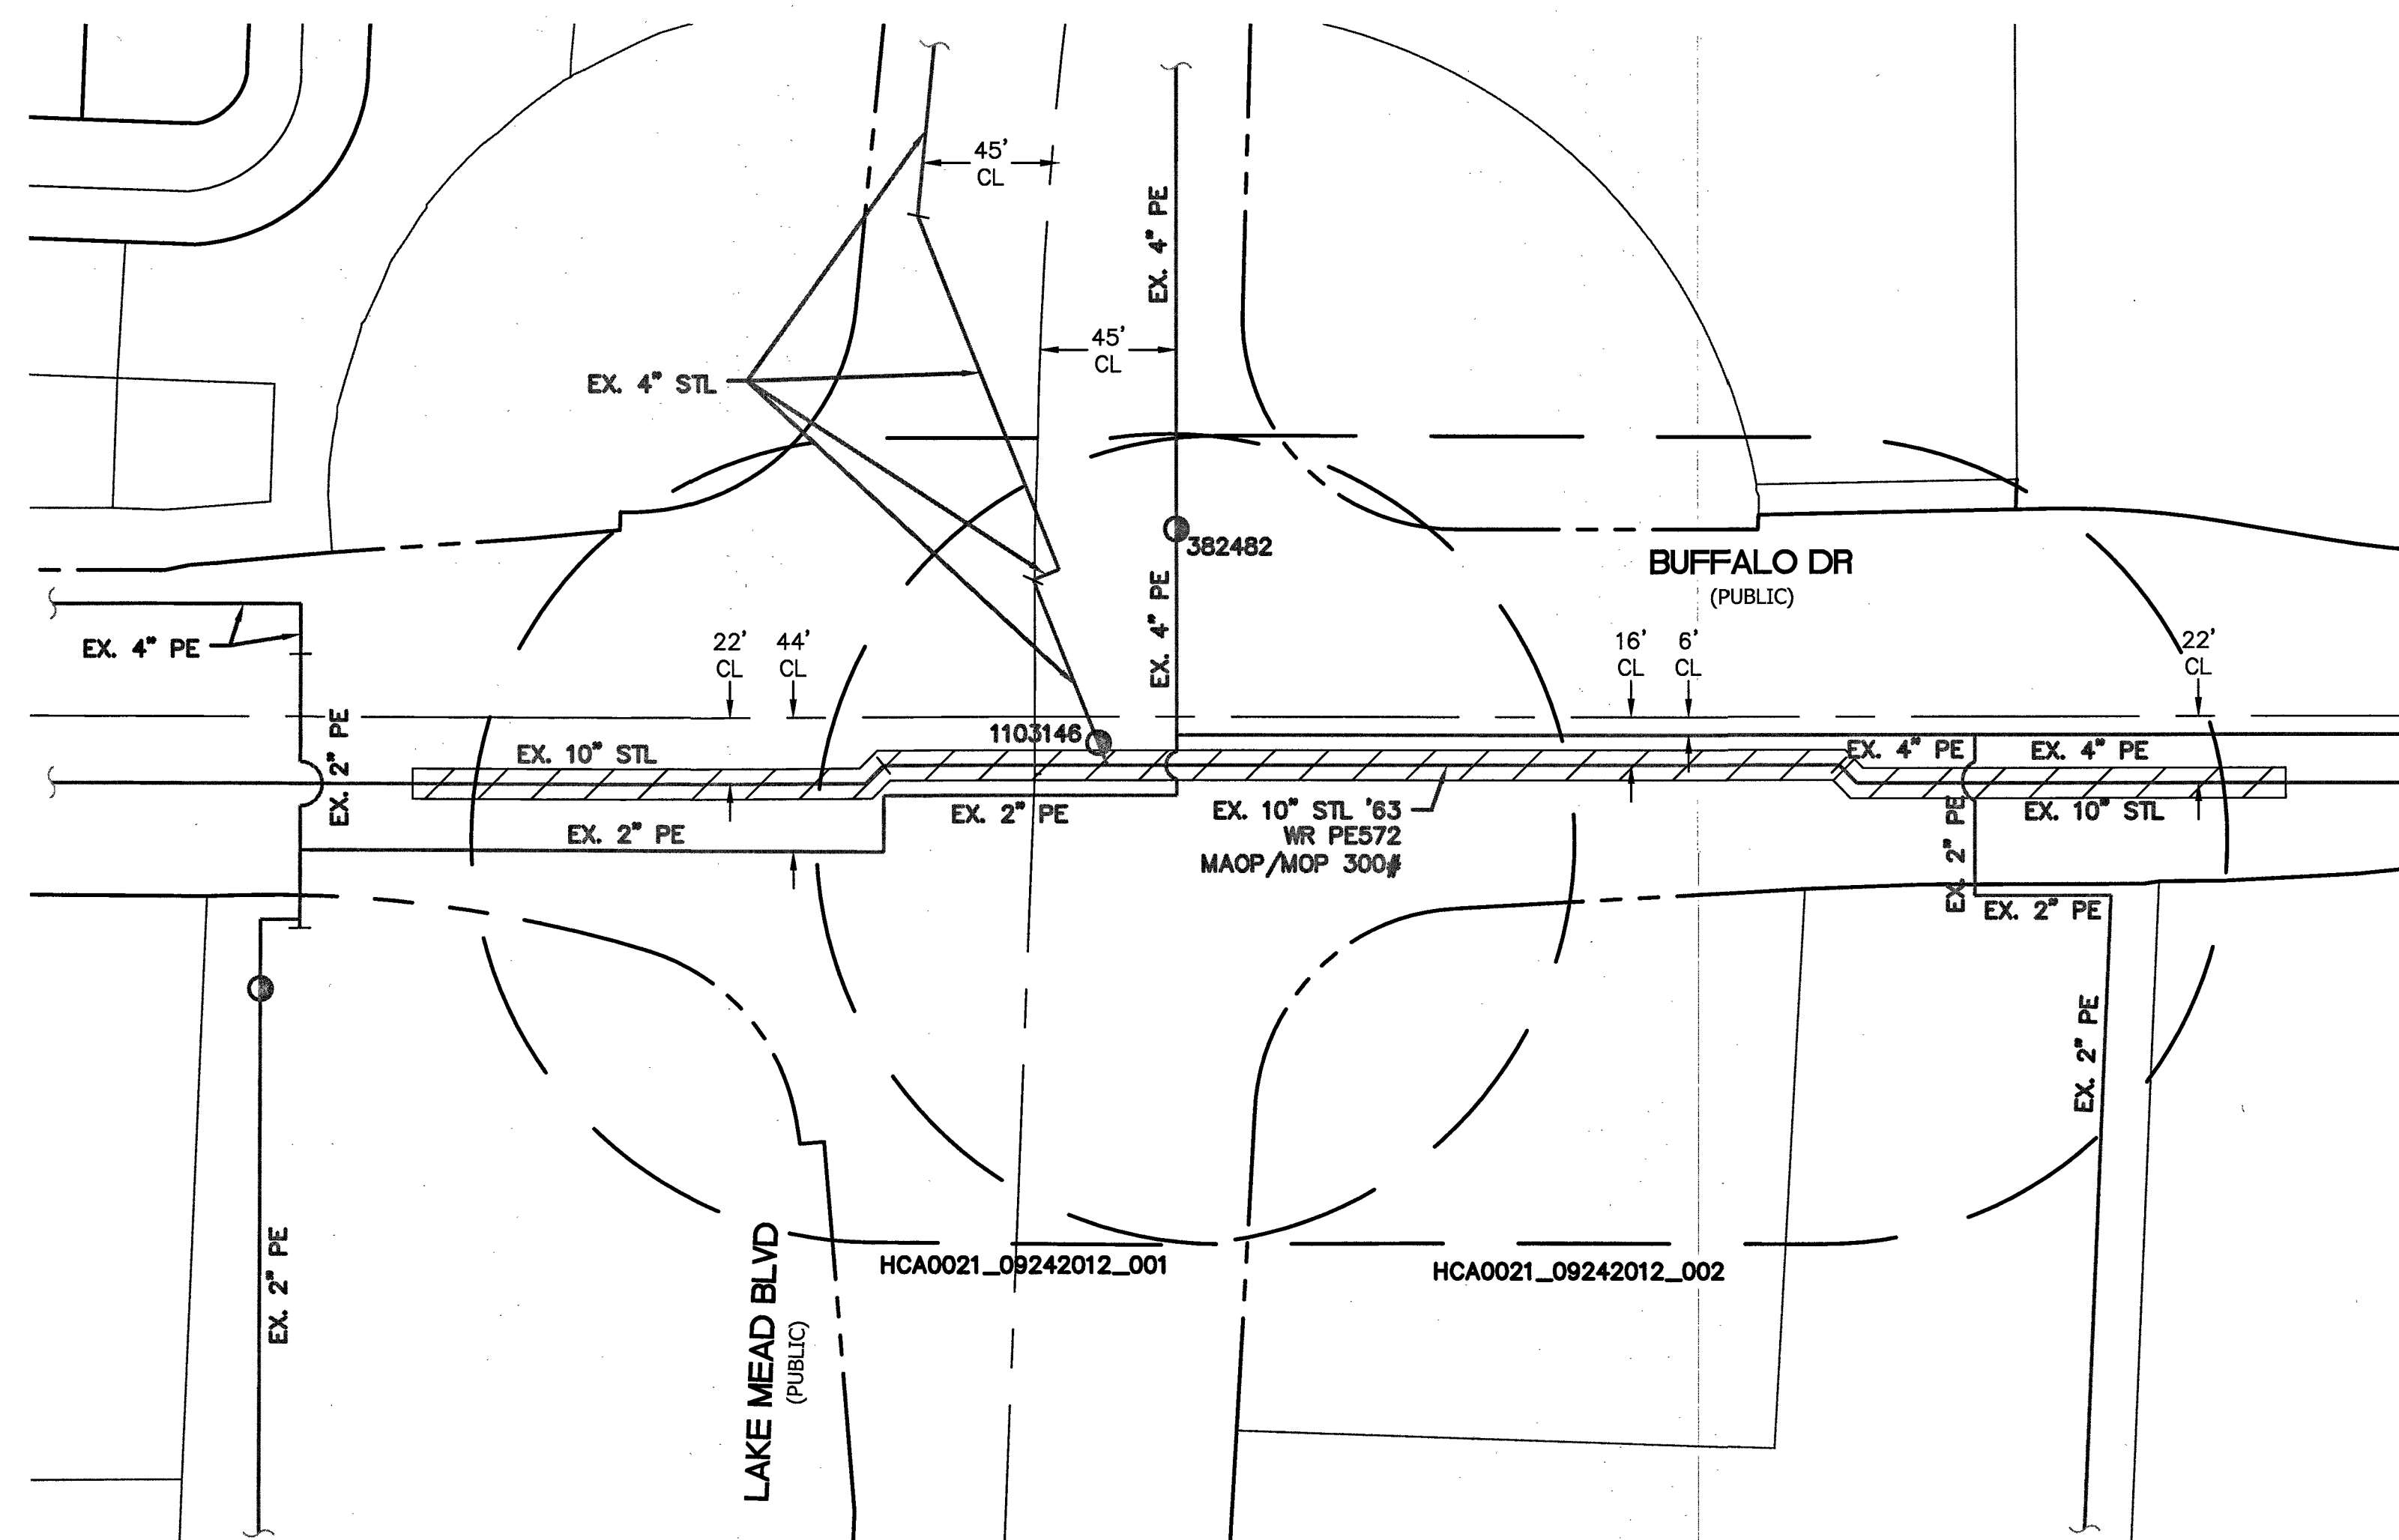


 ECDA SURVEY LIMITS
(1/2" HOLES TO BE DRILLED
EVERY 10' ALONG THE MAIN)

[illegible]

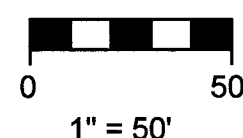

ECDA SURVEY LIMITS
(1/2" HOLES TO BE DRILLED
EVERY 10' ALONG THE MAIN)

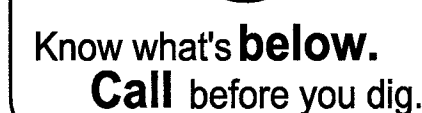[illegible]