
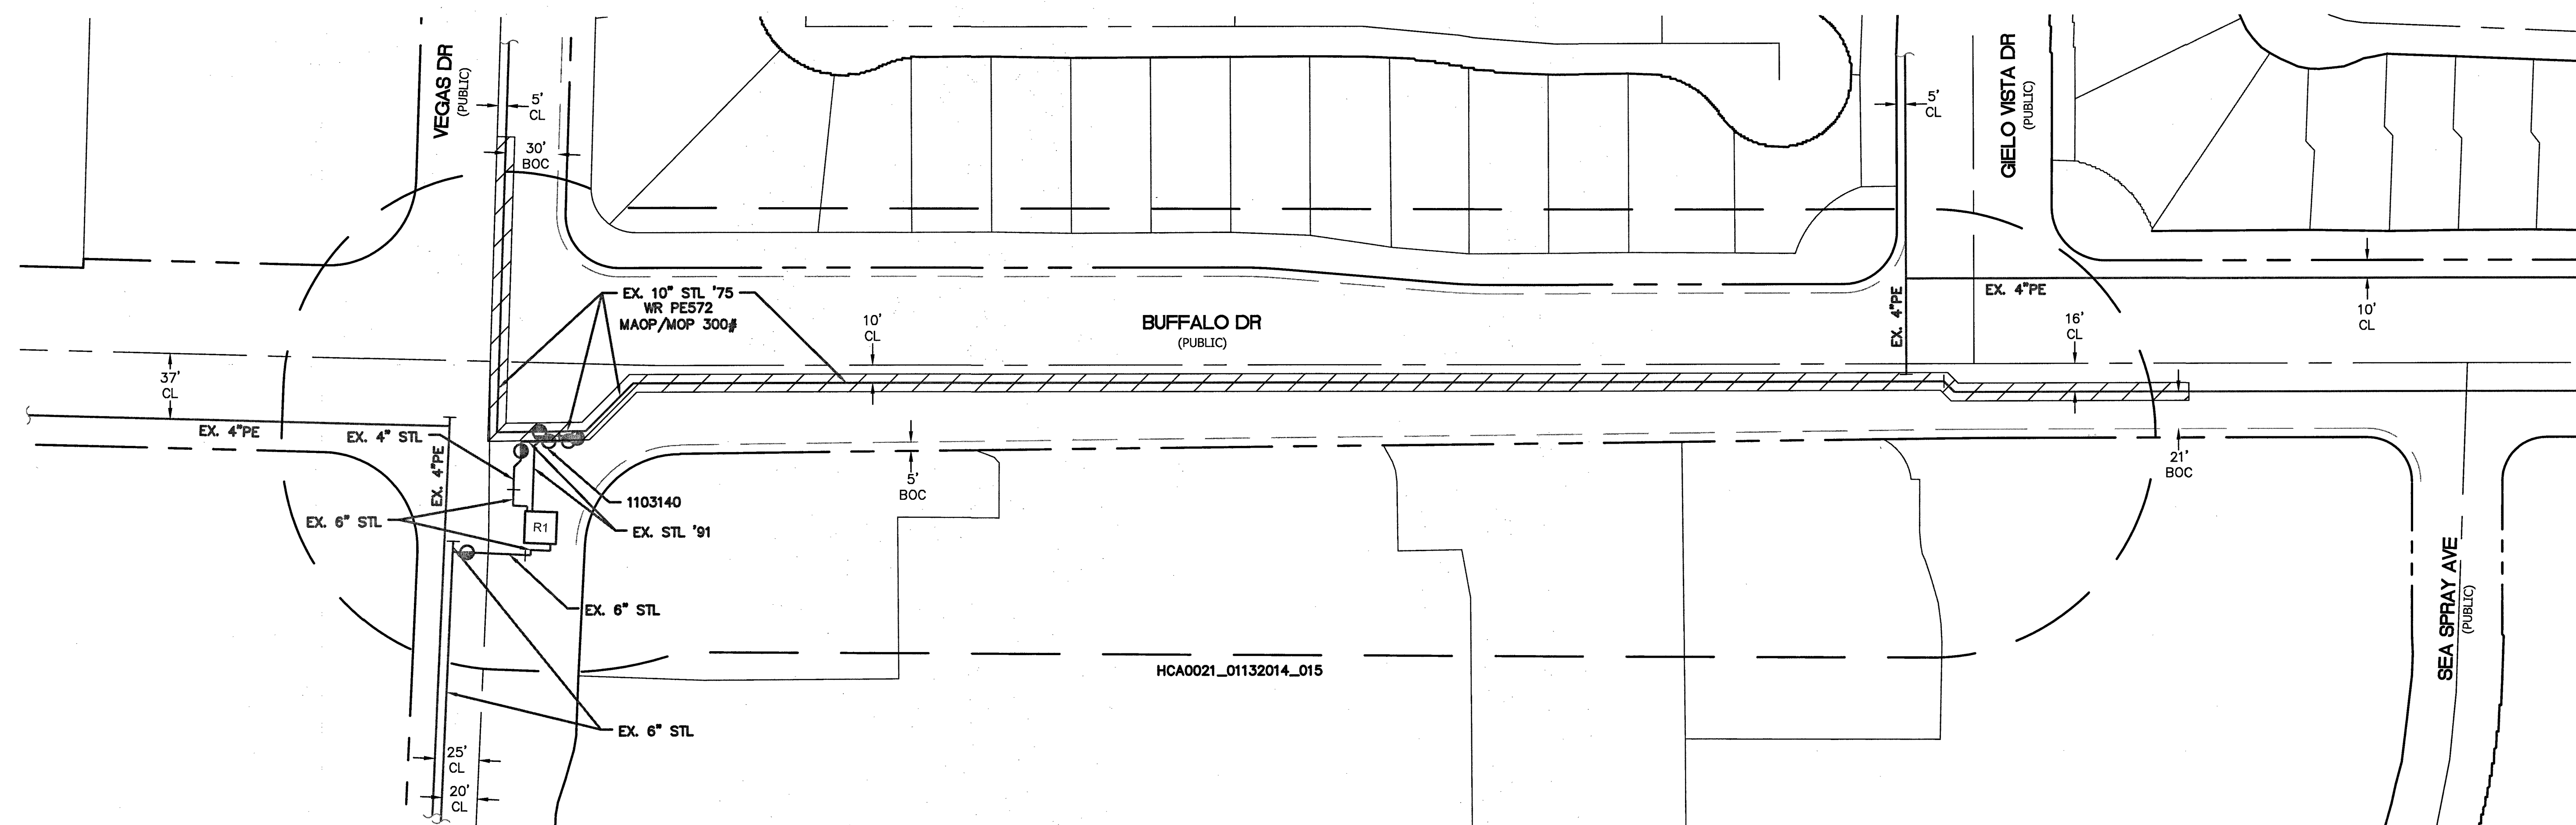


VICINITY MAP


NOT TO SCALE

[illegible]

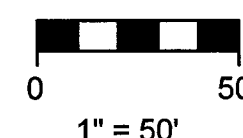


 ECDA SURVEY LIMITS
(1/2" HOLES TO BE DRILLED
EVERY 10' ALONG THE MAIN)


[illegible]

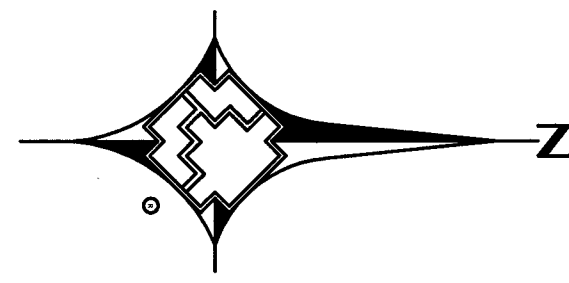

0 50
1" = 50'

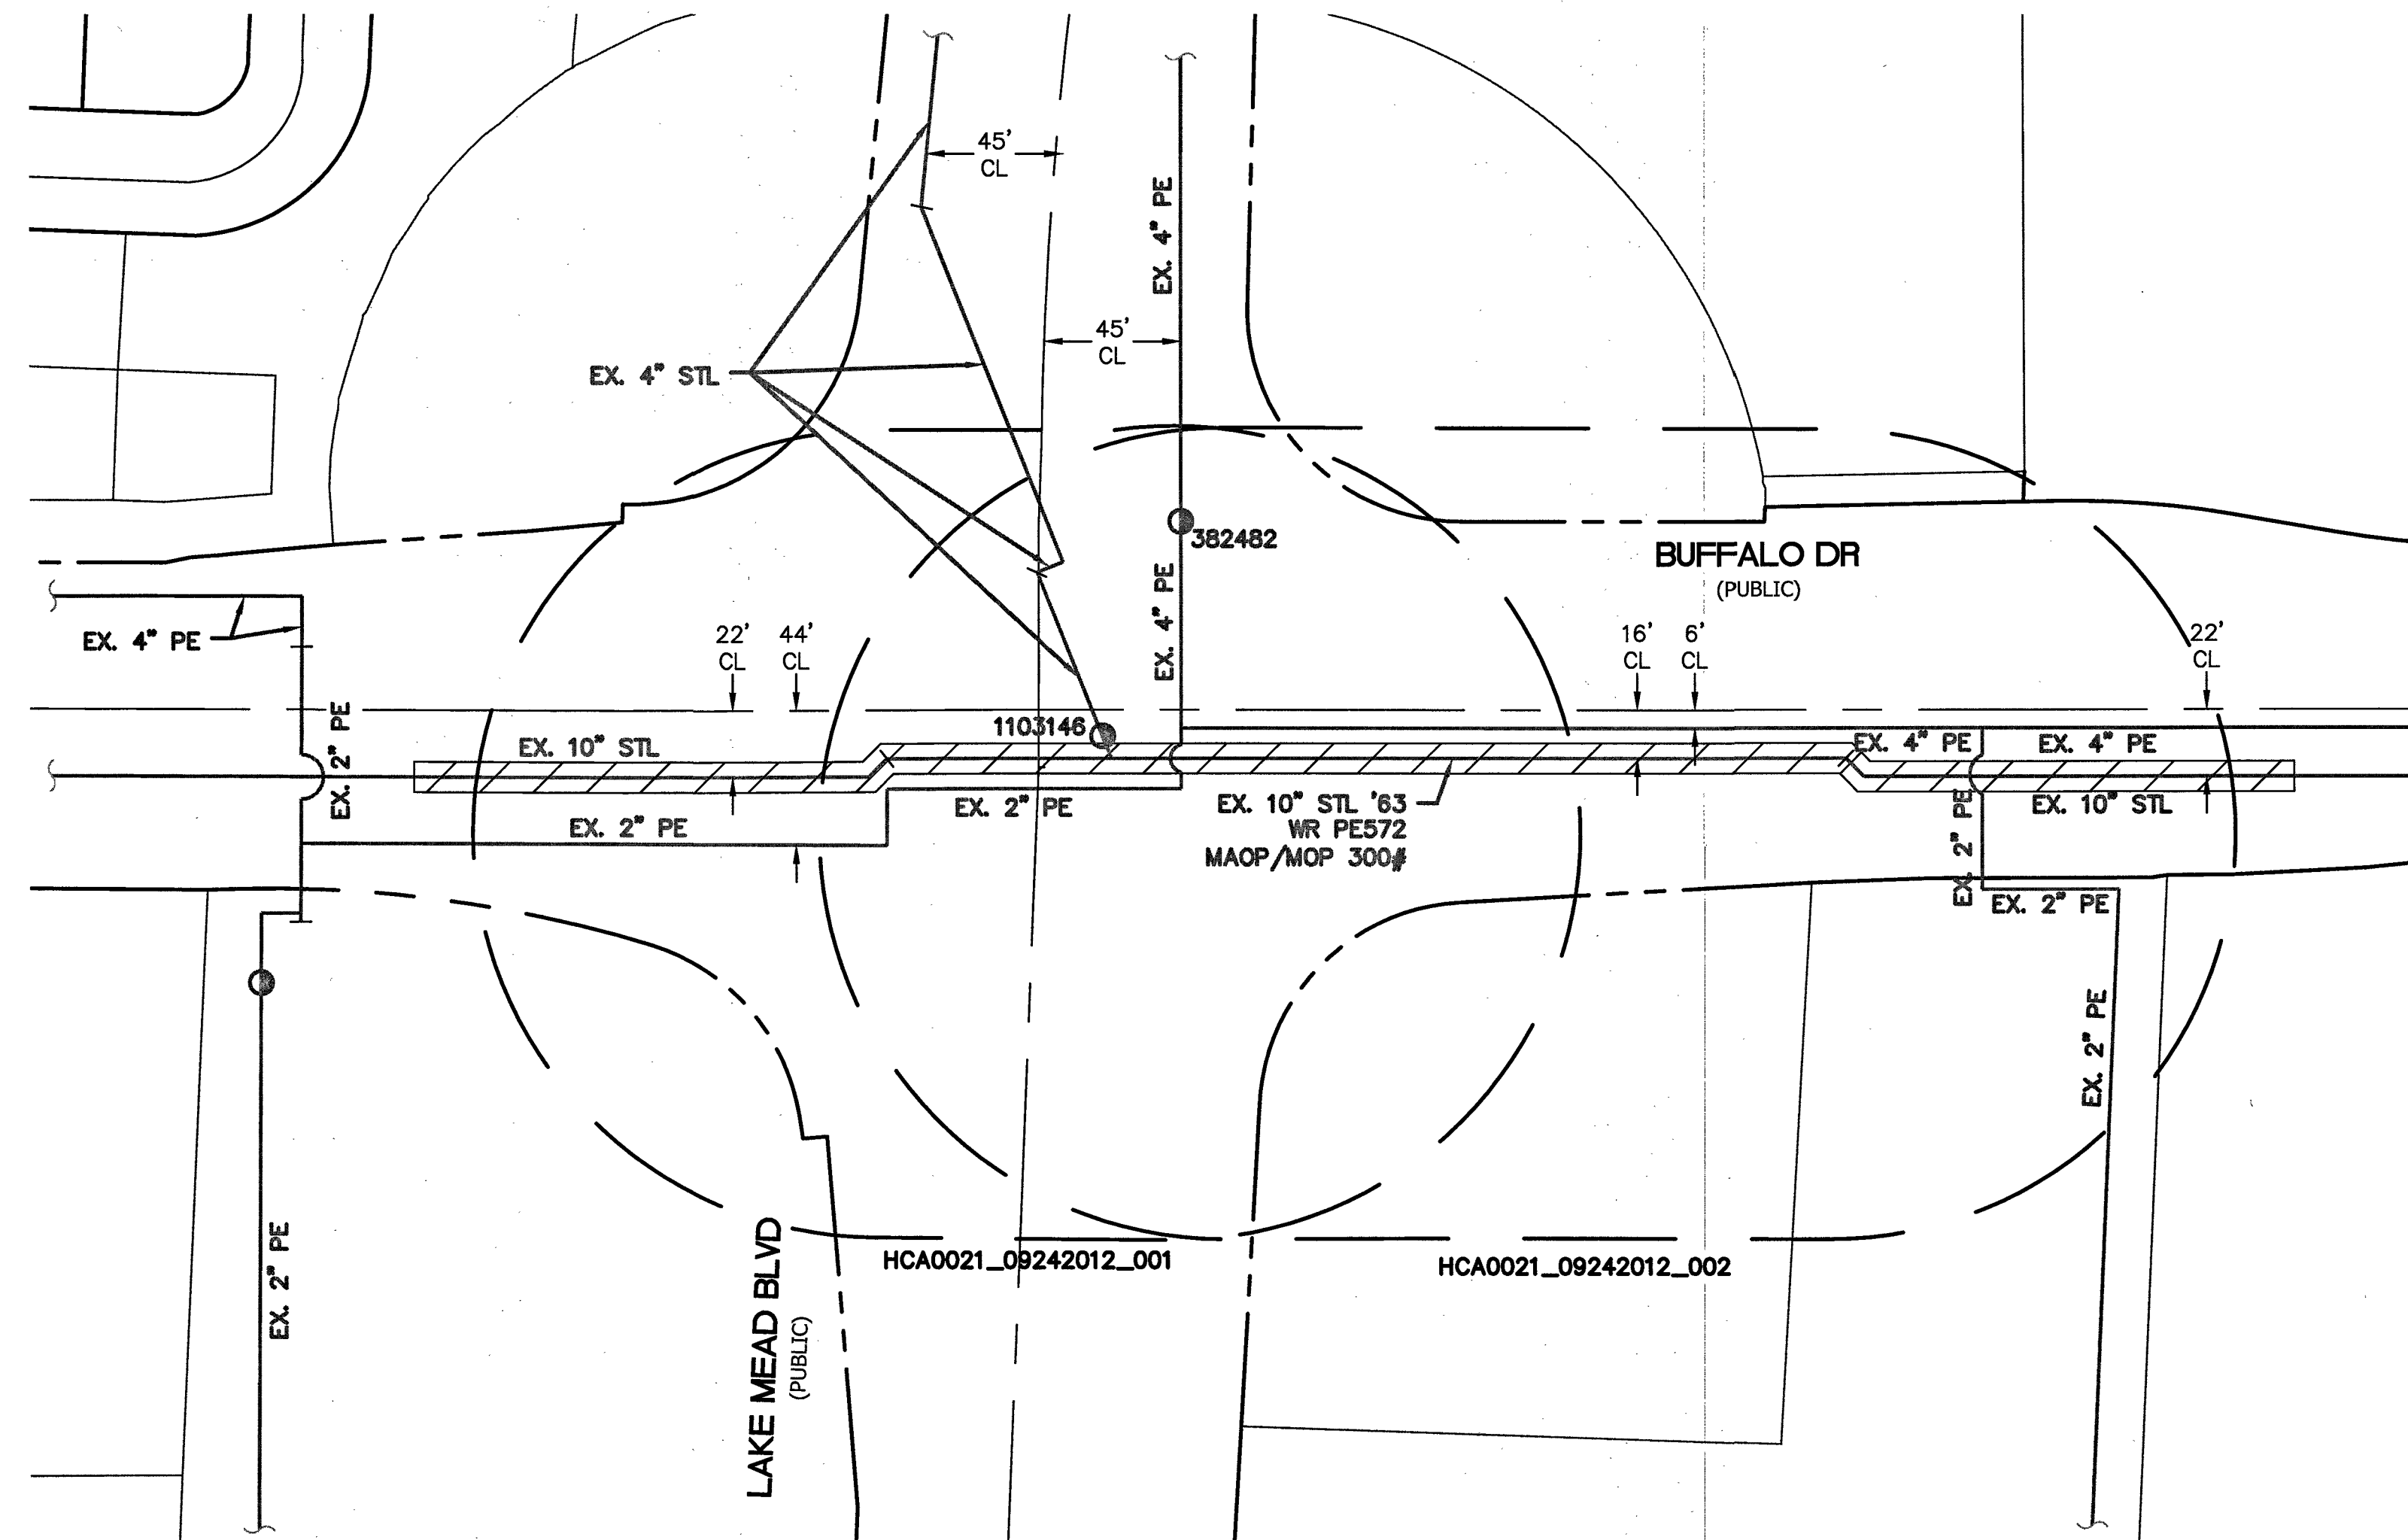

ECDA SURVEY LIMITS
(1/2" HOLES TO BE DRILLED
EVERY 10' ALONG THE MAIN)

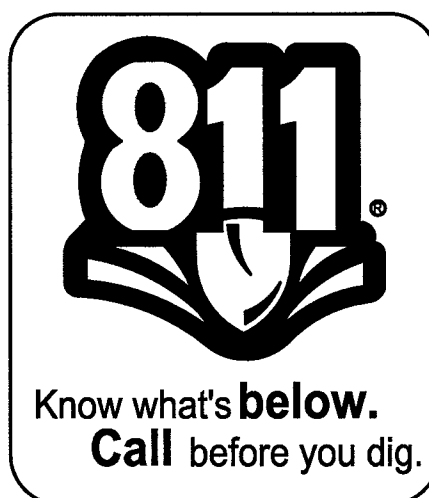

1. _____				AS-BUILT DRAWING-PRESSURE TEST DATA				INDIVIDUAL PERFORMING VISUAL INSPECTION VISUAL INSPECTION CERTIFICATION				CONSTRUCTION		ISOLATION AREA		W.R. NO.		ENGINEER/TECH: TIN TSO		PHONE: 702-365-2186	
2. _____				PIPE DIA. _____				I HAVE VISUALLY INSPECTED ALL HEATED FUSIONS, SOLVENT CEMENT, MECHANICAL JOINTS, AND WELDS THAT I HAVE PERFORMED				INSPECTOR _____		VARIES		3495242		ACCOUNT REP: _____		PHONE: _____	
3. _____				PIPE LENGTH _____				TEST MEDIUM TEST METHOD				FOREMAN _____						PROJECT CONTACT: TIN TSO		PHONE: 702-365-2186	
4. _____				PIPE TYPE _____				☐ AIR ☐ GAUGE ☐ NITROGEN ☐ CHART ☐ WATER ☐ GAUGE/ ☐ SOAP PRESS REC SN# _____				REVIEWED BY _____						SHEET NO: 3 OF 3		DATE: 11/27/2017	
NO. DESCRIPTION BY DATE APPVD				MIN. DURATION _____				DATE: (START) _____ (STOP) _____										DWN. BY: BC&F		CHKD. BY: _____	
REVISIONS				TEST PRES. (PSIG): (MAX) _____ (MIN) _____				DATE: (START) _____ (STOP) _____				PERMIT INFORMATION		LOCATION		ATLAS #/TILE #		TITLE			
TAX CODES UNIT NO. UNIT TYPE INSTL. RETIRED INSTL. RETIRED				PROPERTY UNITS				PERFORMED BY: _____				CITY OF LAS VEGAS TAX CODE: 02-0200		VARIES		VARIES		SND 2019 ECDA SURVEY - AREA 1 SURVEY SHEET			
SWG VERIFIED BY: _____								AS-BUILTS ACCEPTED BY _____ DATE _____													
								POSTED BY _____ DATE _____													
								POSTING QC'D BY _____ DATE _____													