


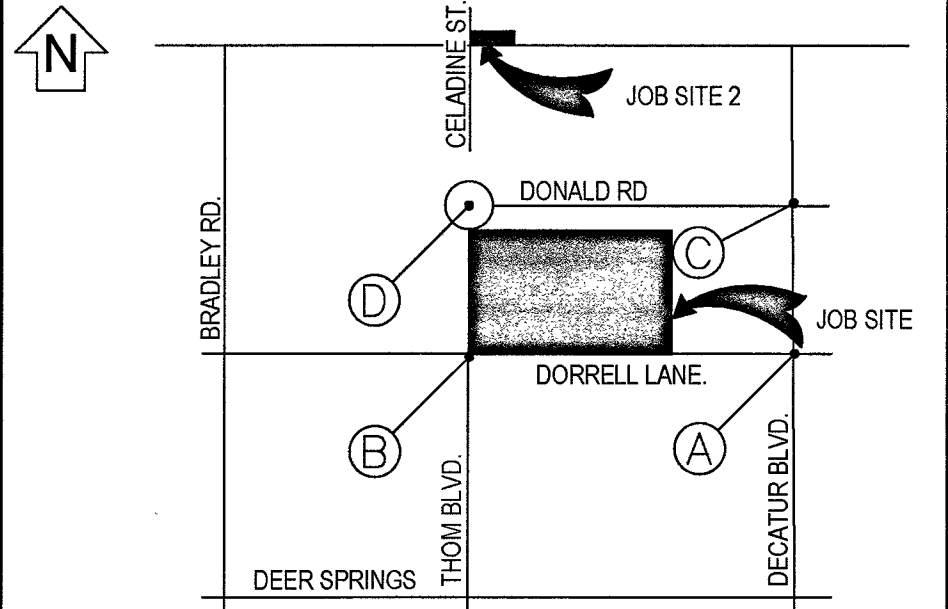

(NOT TO SCALE)

AVOID HITTING OVERHEAD POWER LINES. IT'S COSTLY.  CALL BEFORE YOU DO OVERHEAD CALL 1-702-402-2929	Call before you Dig Avoid cutting underground utility lines. It's costly. CALL  OR 1-800-227-2600 AND CLARK COUNTY TRAFFIC OPERATIONS 1-702-455-6000
--	---

[illegible]

PROJECT PURPOSE:
SERVE RESIDENTIAL SUBDIVISION
(57) HOMES, 320A 120/240V PANELS
STREETLIGHT, 200A 120/240V PEDESTAL
) IRRIGATION, 125A 120/240V PEDESTAL

NVEnergy INFORMATION:
COORDINATOR: STATON, STEVEN
PHONE: (702)332-9107
DESIGNER: YOSEF, NEAL D.F. J.M.
DCA: 285-8182, 219-5761 NORTH
INSPECTOR: 402-3008
STAND BY: 402-4114, 402-4117,402-4118
DISTRICT: LAS VEGAS NORTH

JPA INFORMATION:
JPA ADMIN PHONE: N/A JPA#: N/A

CUSTOMER INFORMATION:
APPLICANT: BEAZER HOMES HOLDINGS LLC
ENGINEER: N/A
CONTACT: DAVE WAGNER ** 702-376-0526
APPROVAL DATE: 01/30/2018

GOVERNMENT INFORMATION:
AGENCY: CITY OF LAS VEGAS
APPROVAL DATE: _____

FOR EACH SERVICE POINT (POINT OF DELIVERY), ENERGY FOR EACH TENANT SPACE WILL BE MEASURED THROUGH ONE WATTHOUR METER. ENERGY FOR ALL NON-TENANT SPACE WILL BE MEASURED THROUGH ONE WATTHOUR METER. CONTACT NVE METER OPERATIONS FOR MULTIPLE RATE CLASS INSTALLATIONS.

L17-00046-U002 10745067-1-WTL2	
PROJ. ID: 3002028151 SHEET # 3 OF 5	SCALE: 1" = 30' DATE: 10/05/2017

1	500.1	0 TO 5 YEARS PAVEMENT RESTORATION LONGITUDINAL CUT
2	500.2	0 TO 5 YEARS PAVEMENT RESTORATION TRANSVERSE CUT
3	500.3	OVER 5 YEARS PAVEMENT RESTORATION LONGITUDINAL CUT. GREATER THAN 60' R.O.W
4	500.4	OVER 5 YRS PAVEMENT RESTORATION LONGITUDINAL CUT. 60' R.O.W OR LESS
5	500.5	OVER 5 YRS PAVEMENT RESTORATION TRANSVERSE ALL R.O.W WIDTHS
6	501.1	TYPICAL UNDERGROUND UTILITY LOCATIONS IN RESIDENTIAL STREETS 60' OR LESS R.O.W.
7	501.1	TYPICAL UTILITY UNDERGROUND LOCATIONS IN STREETS WITH GREATER THAN 60' R.O.W.
8	503	METHOD B FOR RIGID AND FLEXIBLE PIPE TRENCH BACKFILL - PAVED AREAS
9	503.1	METHOD A FOR FLEXIBLE PIPE TRENCH BACKFILL - PAVED AREAS
10		BACKFILL IN UNPAVED AREA AS REQUIRED BY LOCAL CODE OR AS APPROVED BY AGENCY.
11	234	SIDEWALK
12	506	UTILITY POTHOLE REPAIR
13	216	"L" TYPE CURB AND GUTTER

ENERGIZED CABLES...
CALL BEFORE YOU DIG

GOVERNMENT APPROVAL OF THESE DRAWINGS DOES NOT INDICATE APPROVAL OF TRAFFIC CONTROL.
PLEASE REFER TO THE BARRICADE PLAN FOR APPROVED TRAFFIC CONTROL REQUIREMENTS.


ALL SERVICE CONDUCTOR: 4/0 AL. TRI.
ALL TRANSFORMERS: 7200V-120/240V-1Ø PM
LARGEST A/C UNIT SIZE: 5 TONS
NUMBER OF UNITS: 57
MAIN SIZE: 320 AMPS
ESTIMATED KVA PER UNIT: 17 KVA
SQ. FT. OF LARGEST UNIT: 3703 FT²

APPROVAL BY: Shawn Butts DATE: 3-26-18

DATE _____

*NVE INSPECTOR MUST BE NOTIFIED BY FAX 48 HOURS PRIOR TO COMMENCING CONSTRUCTION & WILL VERIFY CITY PERMIT FOR WORK DONE IN STREETS OR SIDEWALK.
FAX PERMIT TO:
LAS VEGAS NORTH (RYAN CENTER): 402-4354
LAS VEGAS SOUTH (BELTWAY CENTER): 402-6864

MYSTIC VALLEY 2
BOOK 103 OF PLATS AT
PAGE 43

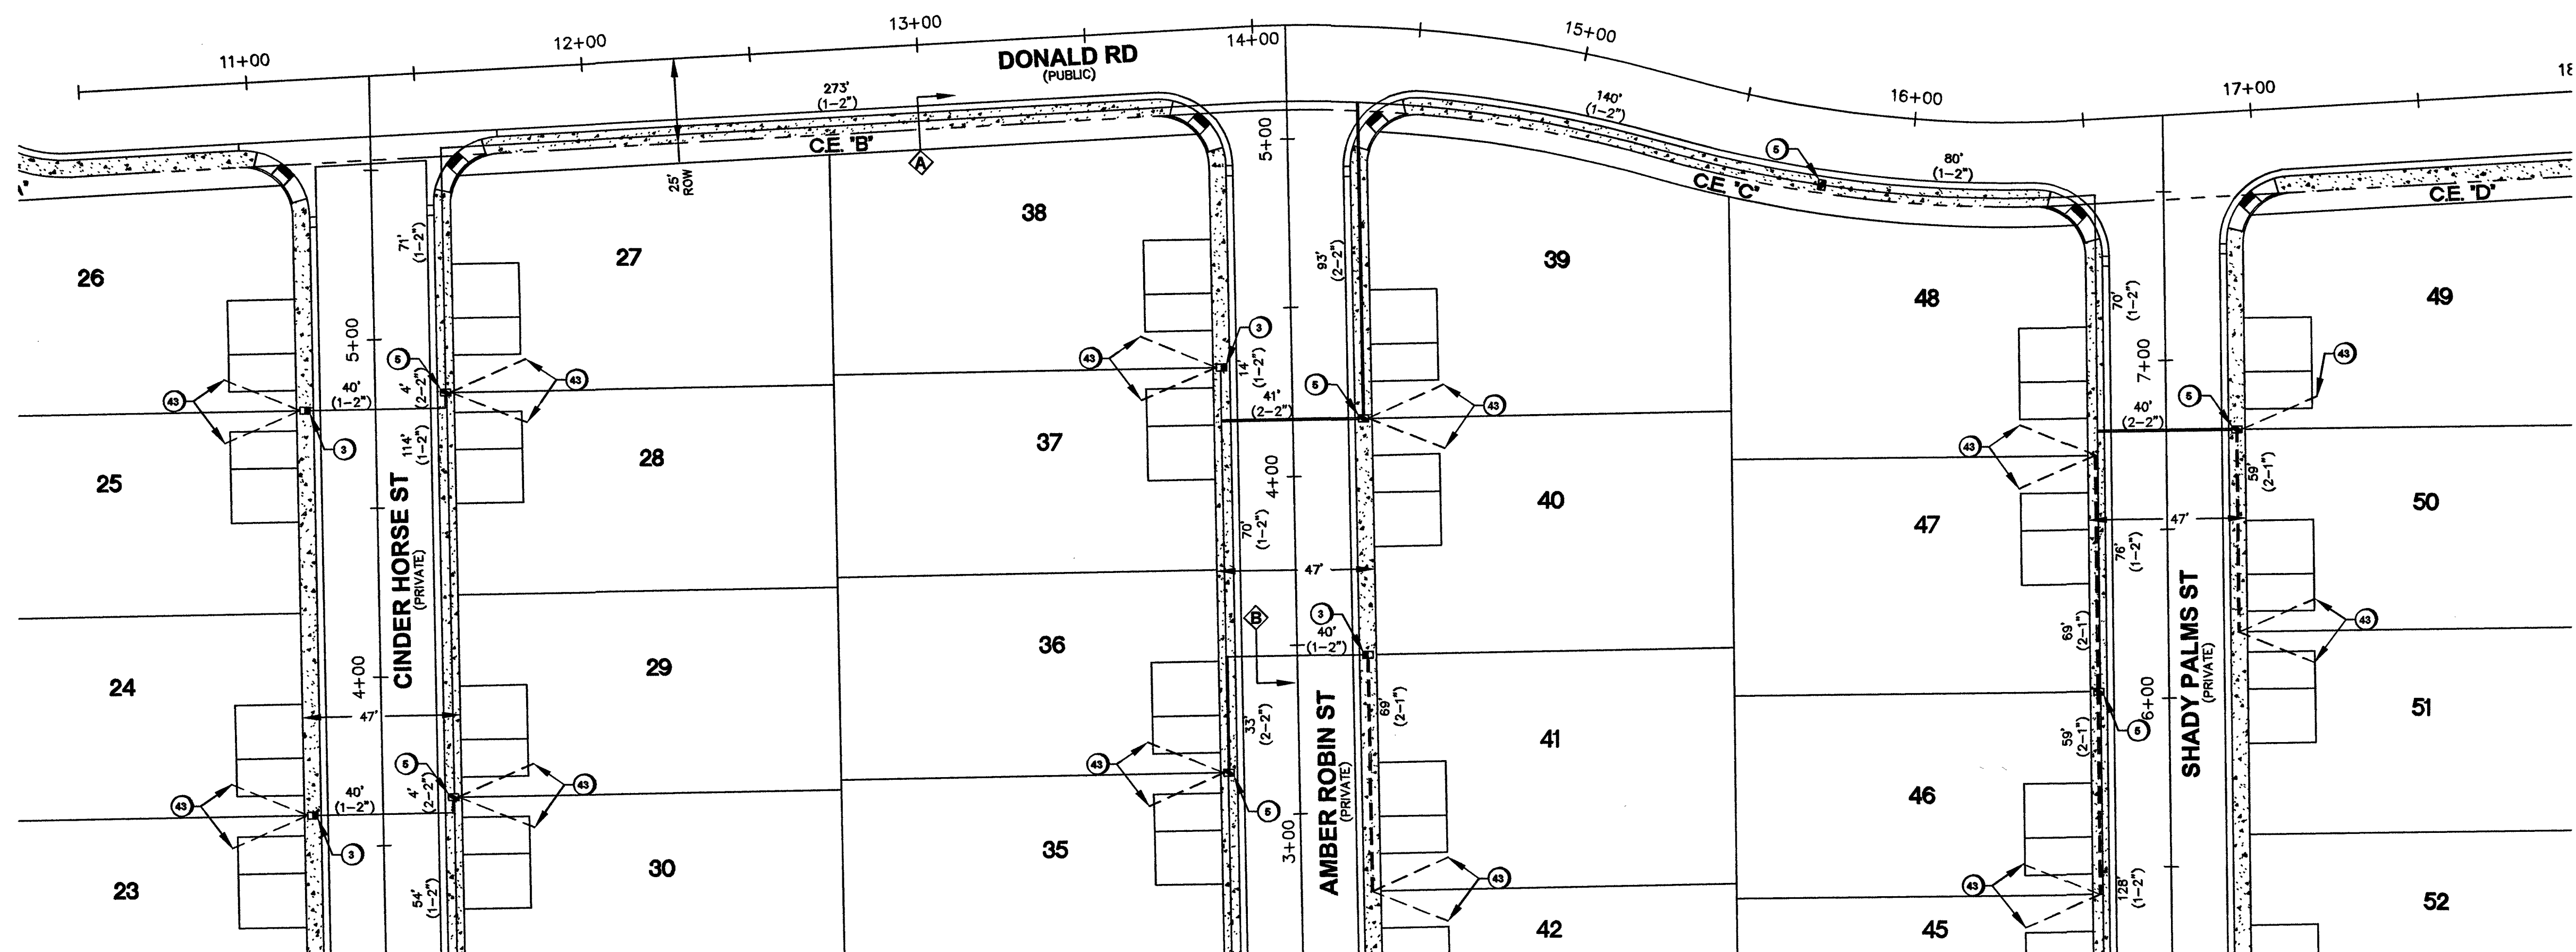

1		INSTALL B-36 PULL BOX (24"x36"x24")
2		EXISTING B-36 PULL BOX (24"x36"x24")
3		INSTALL B-50 PULL BOX (13"x24"x24")
4		EXISTING B-50 PULL BOX (13"x24"x24")
5		INSTALL B-100 PULL BOX (24"x36"x24")
6		EXISTING B-100 PULL BOX (24"x36"x24")
7		INSTALL T-200 CATV VAULT (30"x48"x36")
8		EXISTING T-200 CATV VAULT (30"x48"x36")
9		INSTALL T-400 CATV VAULT (36"x60"x36")
10		EXISTING T-400 CATV VAULT (36"x60"x36")
11		INSTALL T-600 CATV VAULT (48"x72"x36")
12		EXISTING T-600 CATV VAULT (48"x72"x36")
13		INSTALL NEW CATV PEDESTAL
14		EXISTING NEW CATV PEDESTAL
15		R&R S/W SLAB(S)
16		POTHOLE

[illegible]

ALL CONSTRUCTION AND MATERIALS SHALL BE IN ACCORDANCE WITH THE "UNIFORM STANDARD SPECIFICATIONS FOR PUBLIC WORKS CONSTRUCTION OFF-SITE IMPROVEMENTS, CLARK COUNTY AREA NEVADA" LATEST ISSUE; THE "UNIFORM STANDARD DRAWINGS FOR PUBLIC WORKS CONSTRUCTION, CLARK COUNTY AREA NEVADA", LATEST ISSUE; AND OTHER APPLICABLE APPROVED STANDARDS ISSUED BY THE CONTROLLING AGENCY; ALL LOCAL CITY CODES AND ORDINANCES APPLICABLE.

**THIS APPROVAL IS FOR WORK IN CLV R/W OR CLV
EASEMENT ONLY. OBTAINING PERMISSION OR
EASEMENT FOR WORK SHOWN IN PRIVATE
PROPERTY IS THE RESPONSIBILITY OF THE UTILITY.**


APPROVAL Shawn Butts DATE 3-26-18

32	NVE	EXISTING NVE TRANSMISSION POLE
33		EXISTING JOINT POLE
34		EXISTING JOINT POLE WITH TRANSFORMER
35		POLE ANCHOR
36		EXISTING NVE TRANSFORMER TRANSFORMER PAD
37	TS	SNWA TEST STATION
38		COX POWER SUPPLY (49"X24"X52")
39	RC	INSTALL RHINO CABINET
40		RISER POLE/QUADRANT DETAIL RISER OWNERSHIP NOTED
41		RAILROAD
42		EXISTING MANHOLE (SS),(SD)...ECT
43	-----	—1in CONDUIT LATERAL
44		
45		

UTILITY LOCATIONS SHOWN
HEREON ARE APPROXIMATE ONLY.
IT SHALL BE THE CONTRACTOR'S
RESPONSIBILITY TO DETERMINE
THE EXACT HORIZONTAL AND
VERTICAL LOCATION OF ALL
EXISTING UNDERGROUND AND
OVERHEAD UTILITIES PRIOR TO
COMMENCING CONSTRUCTION.
NO REPRESENTATION IS MADE
THAT ALL EXISTING UTILITIES ARE
SHOWN HEREON. THE ENGINEER
ASSUMES NO RESPONSIBILITY
FOR UTILITIES NOT SHOWN OR
UTILITIES NOT SHOWN IN THEIR

AVOID CUTTING UNDERGROUND UTILITY LINES. IT'S COSTLY. CALL 811  BEFORE YOU DIG OR 1-800-227-2600 UNDERGROUND SERVICE (USA)	AVOID OVERHEAD POWER LINE CONTACT CALL BEFORE YOU OVERHEAD 1-702-227-2929 NEVADA POWER ENVIRONMENT AND SAFETY (NPE&S)
---	--

TOTAL BORE	-
TOTAL DIRT TRENCH	-
TOTAL ASPHALT TRENCH	-
TOTAL TRENCH	-
<u>SIDEWALK REMOVAL/REPAIR</u>	
TOTAL S/W PANELS	-
TOTAL LINEAR FOOTAGE	-

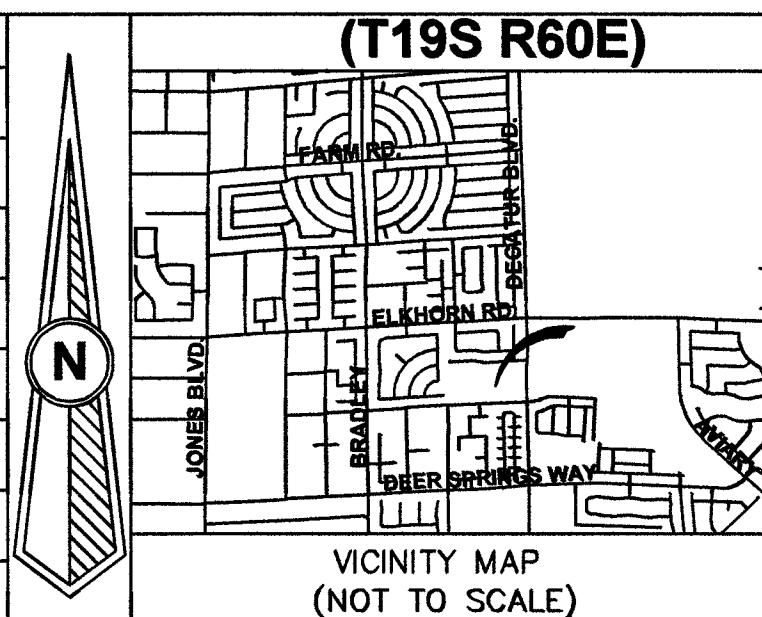

REVISIONS

[illegible]

ALL CONSTRUCTION AND MATERIALS SHALL BE IN ACCORDANCE WITH THE "UNIFORM STANDARD SPECIFICATIONS FOR PUBLIC WORKS CONSTRUCTION OFF-SITE IMPROVEMENTS, CLARK COUNTY AREA NEVADA" LATEST ISSUE; THE "UNIFORM STANDARD DRAWINGS FOR PUBLIC WORKS CONSTRUCTION, CLARK COUNTY AREA NEVADA", LATEST ISSUE; AND OTHER APPLICABLE APPROVED STANDARDS ISSUED BY THE CONTROLLING AGENCY; ALL LOCAL CITY CODES AND ORDINANCES APPLICABLE.

**THIS APPROVAL IS FOR WORK IN CLV R/W OR CLV
EASEMENT ONLY. OBTAINING PERMISSION OR
EASEMENT FOR WORK SHOWN IN PRIVATE
PROPERTY IS THE RESPONSIBILITY OF THE UTILITY.**

APPROVAL Shawn Butts DATE 3-26-18

PERMIT #	4405051700000138035
DRAWN BY:	
WTB	
DATE:	2-6-18
SCALE:	
1:30	
NODE:	
N/A	
DESIGNED BY:	
TRUENET	
TECH #	
N/A	
APPROVED BY:	
DR. J. R. BARNES	

COX
1700 VEGAS DRIVE
LAS VEGAS, NEVADA 89106
PHONE: (702) 545-1606
FAX: (702) 545-2606

ONALD RD




CITY/ENTITY	CITY OF LAS VEGAS 333 N. RANCHO DRIVE LAS VEGAS, NEVADA 89106 (702) 229-6885
SUBJECT LOCATION:	N DECATUR BLVD &
3--CONTRACTOR:	TBD
UTILITY NOTES:	



CITY OF LAS VEGAS
NEVADA

WELCOME

TrueNet# 11997

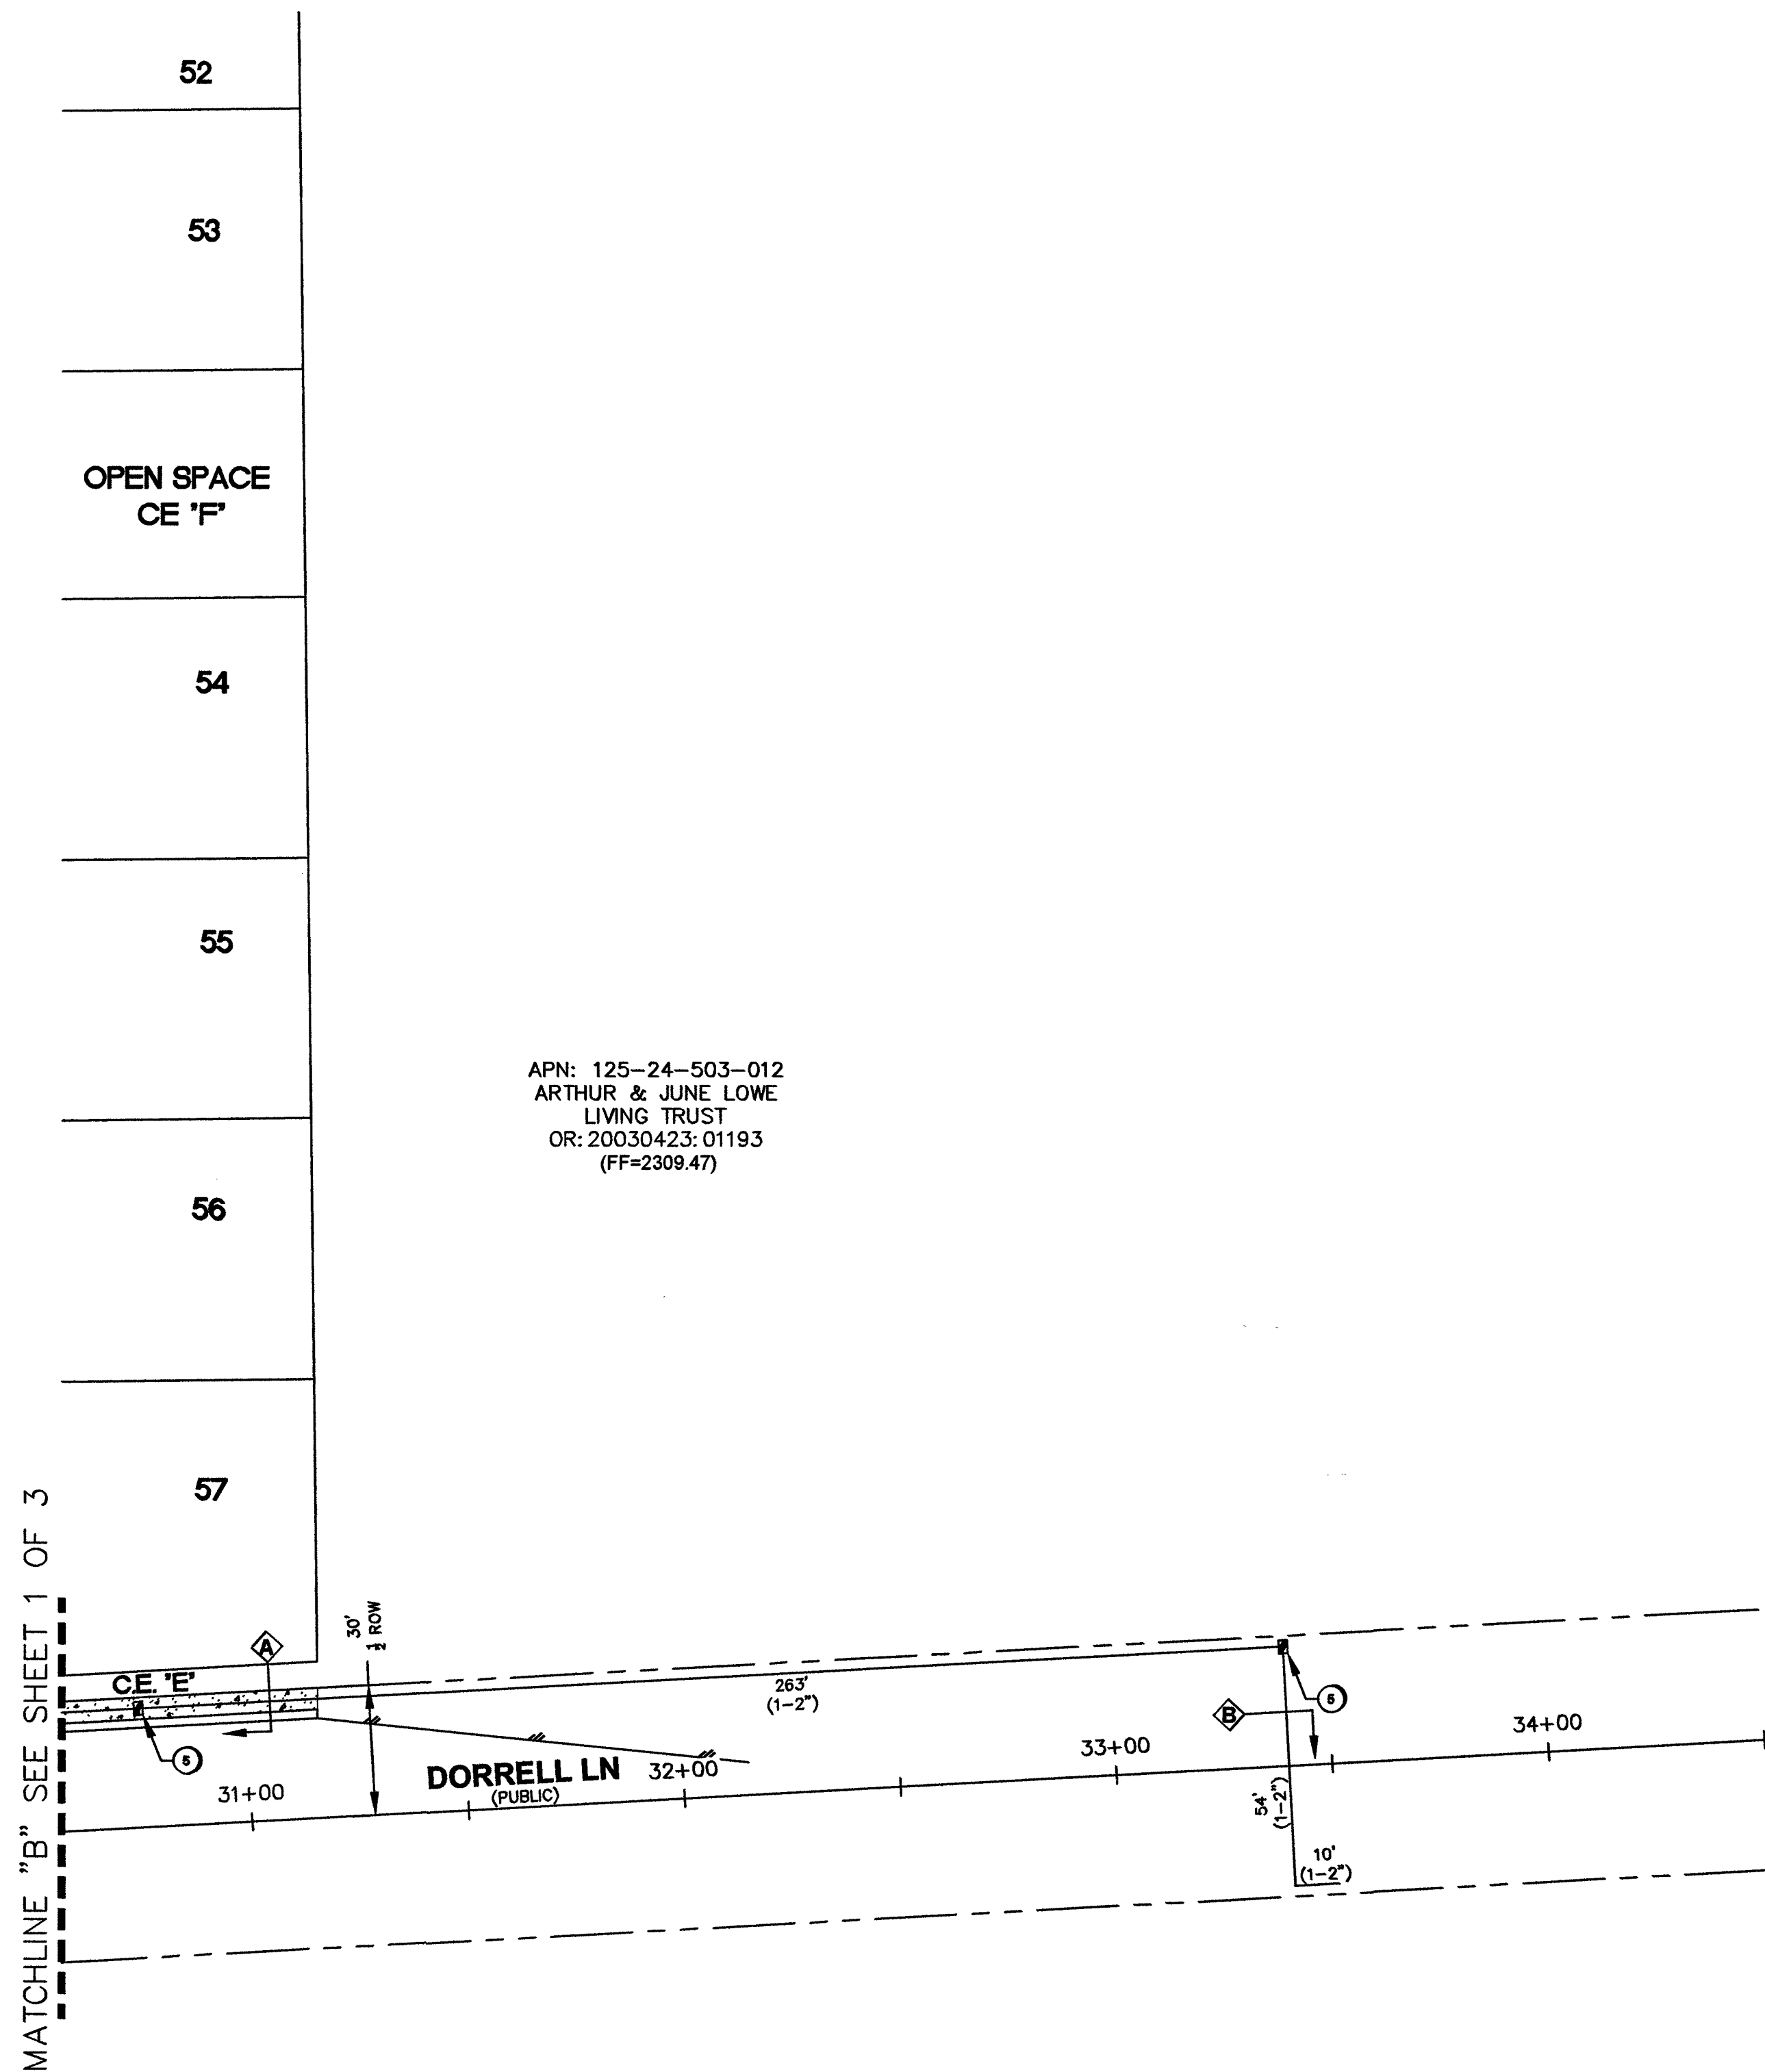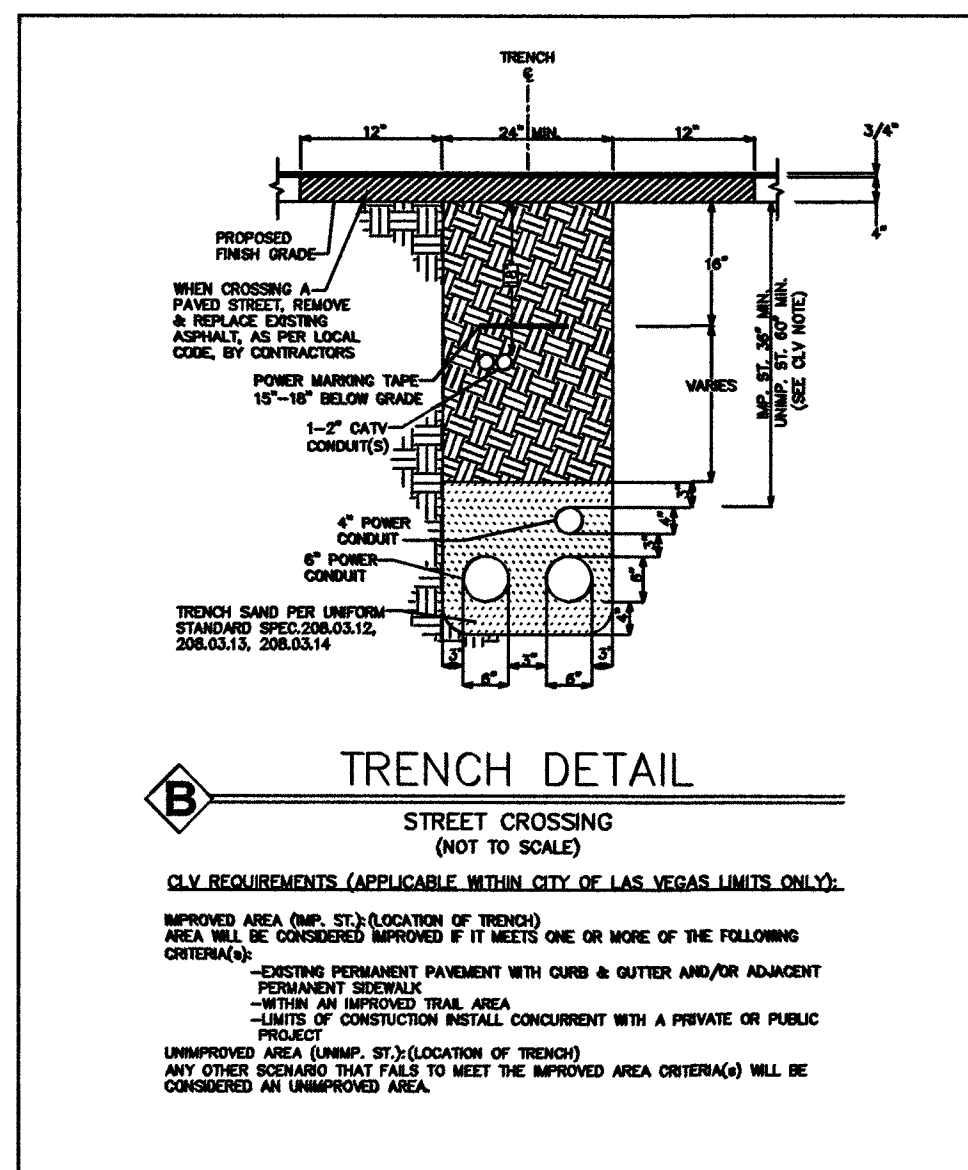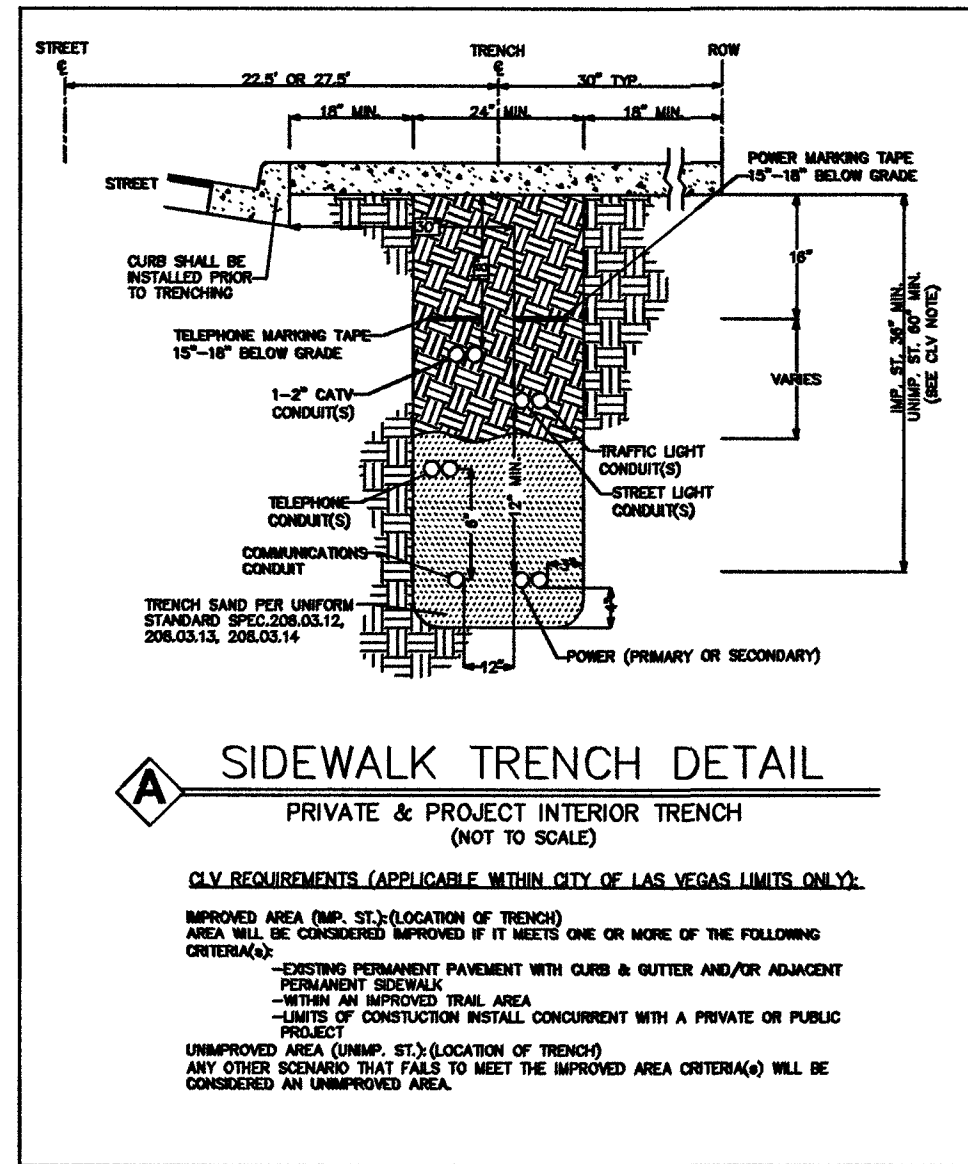

LEGEND	
1	INSTALL B-36 PULL BOX (24"x36"x24")
2	EXISTING B-36 PULL BOX (24"x36"x24")
3	INSTALL B-50 PULL BOX (13"x24"x24")
4	EXISTING B-50 PULL BOX (13"x24"x24")
5	INSTALL B-100 PULL BOX (24"x36"x24")
6	EXISTING B-100 PULL BOX (24"x36"x24")
7	INSTALL T-200 CATV VAULT (30"x48"x36")
8	EXISTING T-200 CATV VAULT (30"x48"x36")
9	INSTALL T-400 CATV VAULT (36"x60"x36")
10	EXISTING T-400 CATV VAULT (36"x60"x36")
11	INSTALL T-600 CATV VAULT (48"x72"x36")
12	EXISTING T-600 CATV VAULT (48"x72"x36")
13	INSTALL NEW CATV PEDESTAL
14	EXISTING NEW CATV PEDESTAL
15	R&R S/W SLAB(S)
16	POTHOLE
17	C-C-C-SIDEWALK/DIRT TRENCH INSTALL
18	C-C-C- ASPHALT/STREET TRENCH INSTALL
19	B-B-B- PROPOSED BORE
20	X-X-X- EXISTING CATV CONDUIT(S)
21	OHC- PROPOSED OVERHEAD FIBER OPTIC CABLE OR COAX INSTALL
22	XOHC- EXISTING OVERHEAD FIBER OPTIC CABLE OR COAX
23	U.G. FIBER/COAX PULL
24	RIGHT OF WAY LINE
25	LOT/PROPERTY LINE
26	EDGE OF PAVEMENT
27	P- EXISTING NVE PULL BOX
28	T- EXISTING TELCO PULL BOX
29	TM- EXISTING TELCO MANHOLE
30	T- EXISTING TELCO POLE
31	NVE- EXISTING NVE POLE
32	NVE- EXISTING NVE TRANSMISSION POLE
33	X- EXISTING JOINT POLE
34	X- EXISTING JOINT POLE WITH TRANSFORMER
35	P- POLE ANCHOR
36	TS- EXISTING NVE TRANSFORMER TRANSFORMER PAD
37	TS- SNWA TEST STATION
38	TS- COX POWER SUPPLY (49"x24"x52")
39	RC- INSTALL RHINO CABINET
40	RC- RISER POLE/QUADRANT DETAIL RISER OWNERSHIP NOTED
41	RAILROAD
42	MF- EXISTING MANHOLE (SS)(SD)...ECT
43	1in CONDUIT LATERAL

DISCLAIMER NOTE	
UTILITY LOCATIONS SHOWN HEREON ARE APPROXIMATE ONLY. IT SHALL BE THE CONTRACTOR'S RESPONSIBILITY TO DETERMINE THE EXACT HORIZONTAL AND VERTICAL LOCATION OF ALL EXISTING UNDERGROUND AND OVERHEAD UTILITIES PRIOR TO COMMENCING CONSTRUCTION. NO REPRESENTATION IS MADE THAT ALL EXISTING UTILITIES ARE SHOWN HEREON. THE ENGINEER ASSUMES NO RESPONSIBILITY FOR UTILITIES NOT SHOWN OR UTILITIES NOT SHOWN IN THEIR PROPER LOCATIONS.	FOR MORE INFORMATION, CALL 811 BEFORE YOU DIG. CLARK COUNTY TRAFFIC OPERATIONS 1-702-432-6300 LAS VEGAS AREA COMPUTERIZED SYSTEM
AVOID CUTTING UNDERGROUND UTILITY LINES. IT'S COSTLY. CALL 811 BEFORE YOU DIG OR 1-800-227-2600 UNDERGROUND SERVICE (USA)	AVOID OVERHEAD POWER LINE CONTACT. CALL BEFORE YOU OVERHEAD. 1-702-227-2828 NEVADA POWER ENVIRONMENT AND SAFETY SERVICE DEPARTMENT
TOTAL BORE	-
TOTAL DIRT TRENCH	-
TOTAL ASPHALT TRENCH	-
TOTAL TRENCH	-
SIDEWALK REMOVAL/REPAIR	-
TOTAL S/W PANELS	-
TOTAL LINEAR FOOTAGE	-

(T19S R60E)

VICINITY MAP (NOT TO SCALE)

REVISIONS

REV	DESCRIPTION	DATE	BY
1			
2			
ALL CONSTRUCTION AND MATERIALS SHALL BE IN ACCORDANCE WITH THE "UNIFORM STANDARD SPECIFICATIONS FOR PUBLIC WORKS CONSTRUCTION OFF-SITE IMPROVEMENTS, CLARK COUNTY AREA NEVADA" LATEST ISSUE; THE "UNIFORM STANDARD DRAWINGS FOR PUBLIC WORKS CONSTRUCTION, CLARK COUNTY AREA NEVADA" LATEST ISSUE; AND OTHER APPLICABLE APPROVED STANDARDS ISSUED BY THE CONTROLLING AGENCY; ALL LOCAL CITY CODES AND ORDINANCES APPLICABLE.

APPROVED FOR CONSTRUCTION

THIS APPROVAL IS FOR WORK IN CLV R/W OR CLV EASEMENT ONLY. OBTAINING PERMISSION OR EASEMENT FOR WORK SHOWN IN PRIVATE PROPERTY IS THE RESPONSIBILITY OF THE UTILITY.

APPROVAL: *Shawn Batten* DATE: 3-26-18

PERMIT # 405051700000138035
DRAWN BY: WTB
DATE: 2-6-18
SCALE: 1:30
NODE: N/A
DESIGNED BY: TRUENET
TECH #
N/A
APPROVED BY: BRADLEY DEMARSHUS

COX
1700 VEGAS DRIVE
LAS VEGAS, NEVADA 89106
PHONE: (702) 545-1606
FAX: (702) 545-2606

CITY OF LAS VEGAS
333 N. RANCHO DRIVE
LAS VEGAS, NEVADA 89106
(702) 229-6885

PROJECT LOCATION: N DECATUR BLVD & DONALD RD

SUB-CONTRACTOR: TBD

ENTITY NOTES: TBD

SHEET No: 10745067-1-0013
3
L17-00646-0003
SHEET 3 OF 3

TrueNet# 11907