


MATCH LINE 'A' - SEE BELOW RIGHT

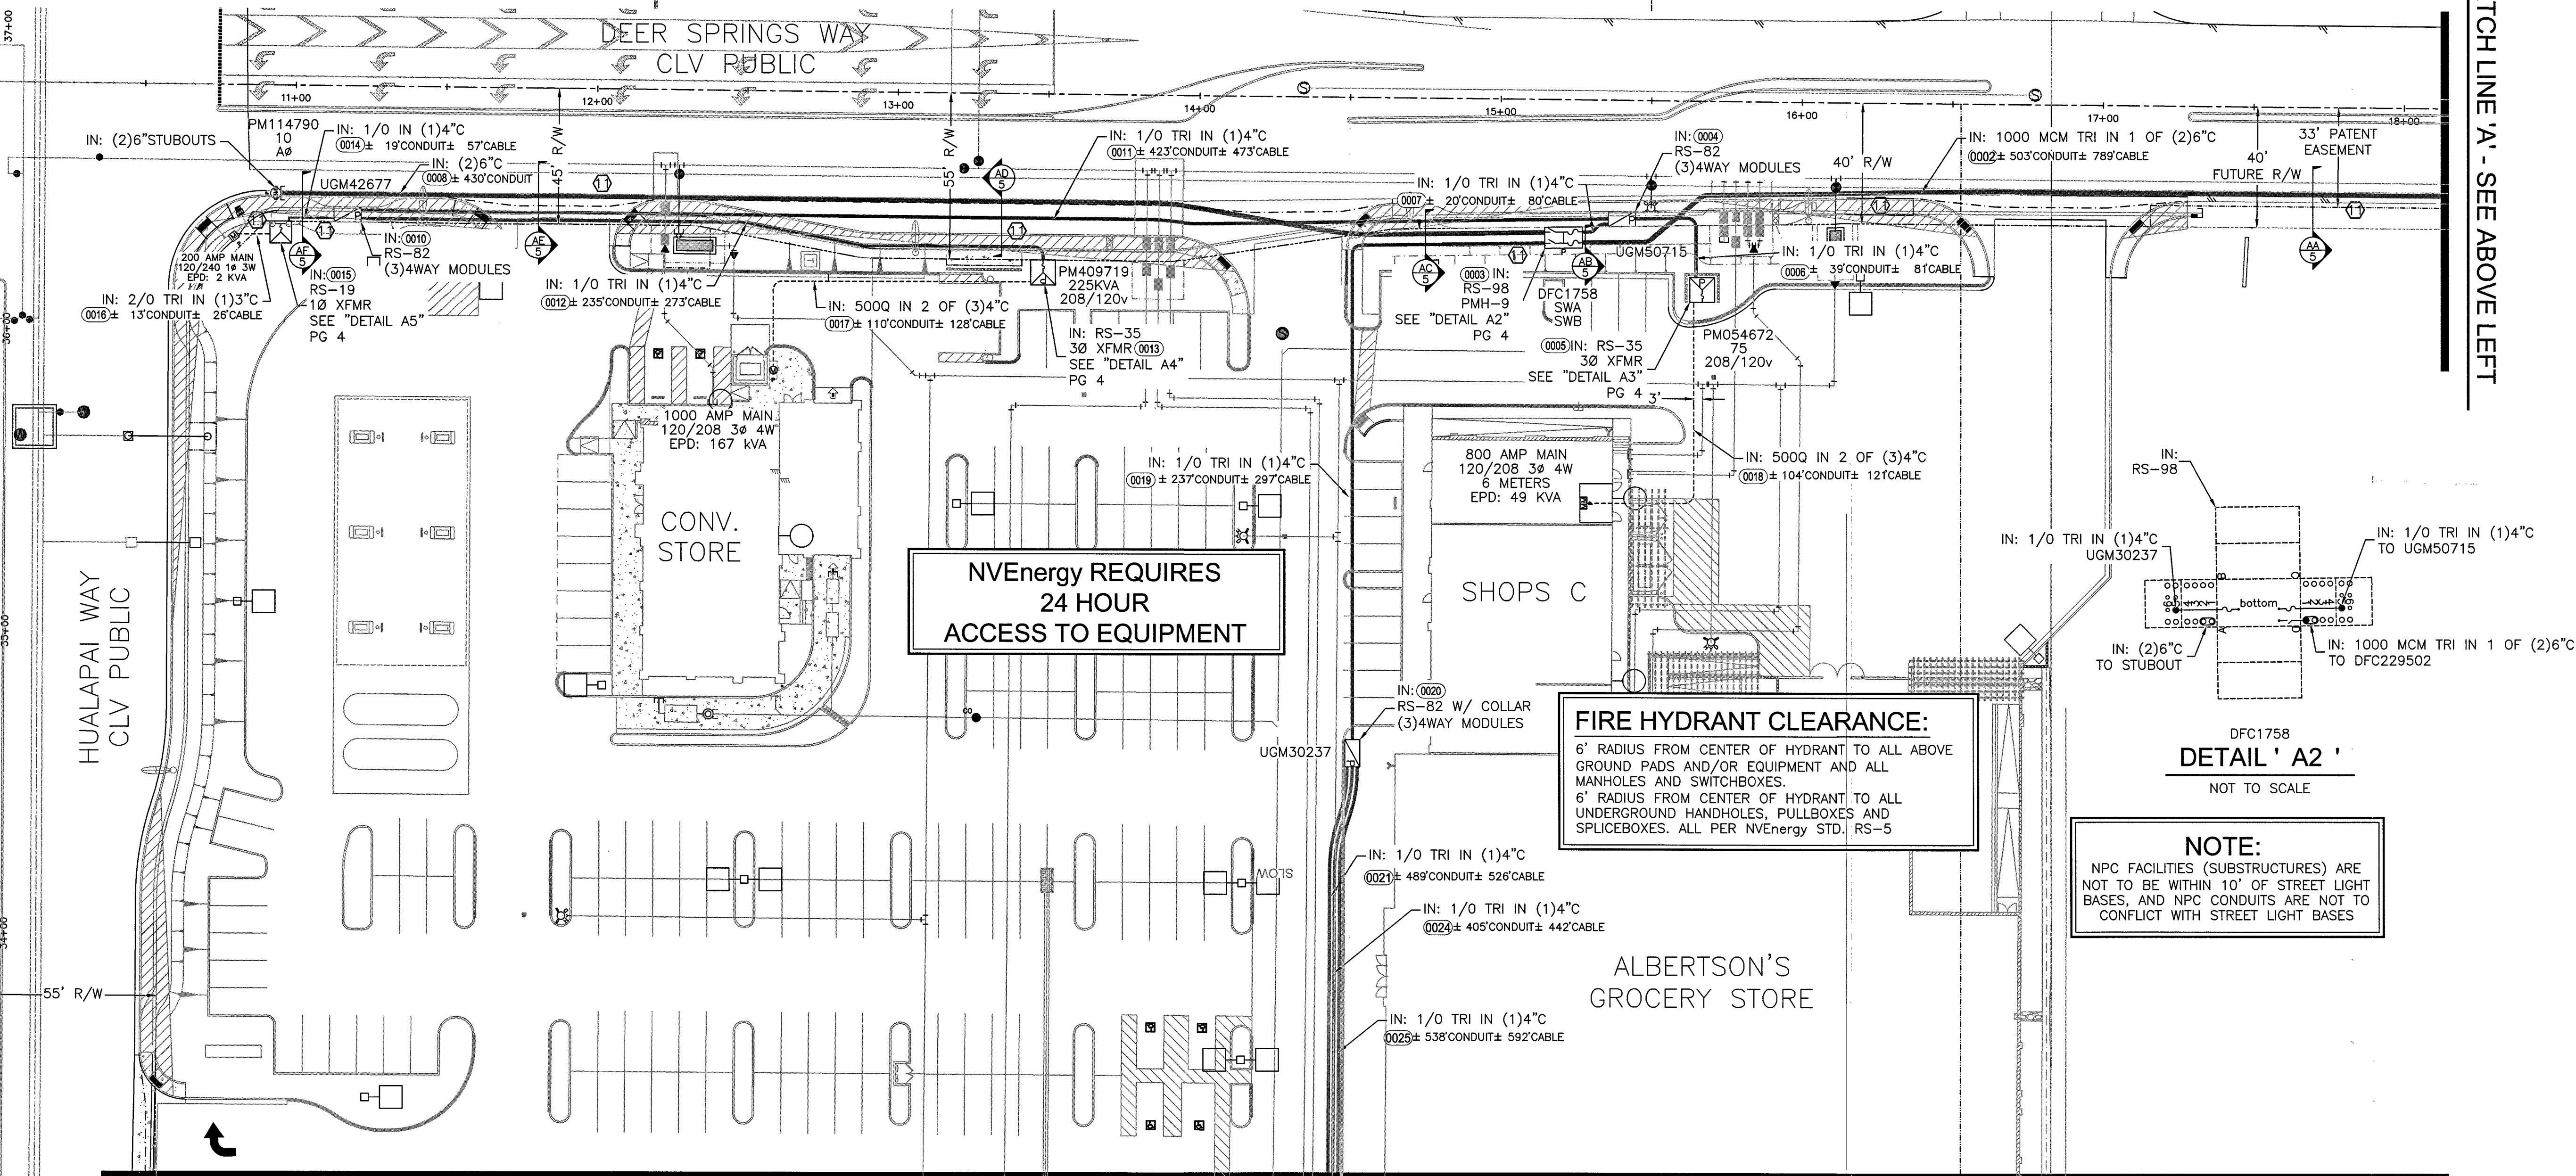

MATCH LINE 'B' - SEE SHEET 3

NV ENERGY SCHEDULING NOTE: DAY (LANE BLOCKS)

THIS PROJECT WAS ESTIMATED WITH THE ASSUMPTION THAT ALL THE WORK BEING PERFORMED ON THIS PROJECT BY NV ENERGY CREWS CAN BE DONE DURING THE DAYTIME AND WILL REQUIRE TRAFFIC CONTROL.

GOVERNMENT APPROVAL OF THESE DRAWINGS DOES NOT INDICATE APPROVAL OF TRAFFIC CONTROL. PLEASE REFER TO THE BARRICADE PLAN FOR APPROVED TRAFFIC CONTROL REQUIREMENTS.

NOTE: ALL THE ABOVE GROUND UTILITY APPURTENANCES SHALL CONFORM TO THE REQUIREMENTS OF CLV UNIFIED DEVELOPMENT CODE TITLE 19.06 AND 19.08

APPROVED FOR CONSTRUCTION

THIS APPROVAL IS FOR WORK IN CLV R/W & EASEMENT ONLY. OBTAINING PERMISSIONS OR EASEMENTS FOR WORK SHOWN ON PRIVATE PROPERTY IS THE RESPONSIBILITY OF THE UTILITY.

APPROVAL BY:

DATE


CITY OF LAS VEGAS PERMIT REQUIRED*

CONTACT CLV LAND DEVELOPMENT (229-6371)
CLV CONSTRUCTION SERVICES MUST BE NOTIFIED 24 HOURS PRIOR TO COMMENCING CONSTRUCTION (229-6337)

HANSEN

DATE

*NVE INSPECTOR MUST BE NOTIFIED BY FAX 48 HOURS PRIOR TO COMMENCING CONSTRUCTION & WILL VERIFY CITY PERMIT FOR WORK DONE IN STREETS OR SIDEWALK.
FAX PERMIT TO:
LAS VEGAS NORTH (RYAN CENTER): 402-4354
LAS VEGAS SOUTH (BELTWAY CENTER): 402-6864

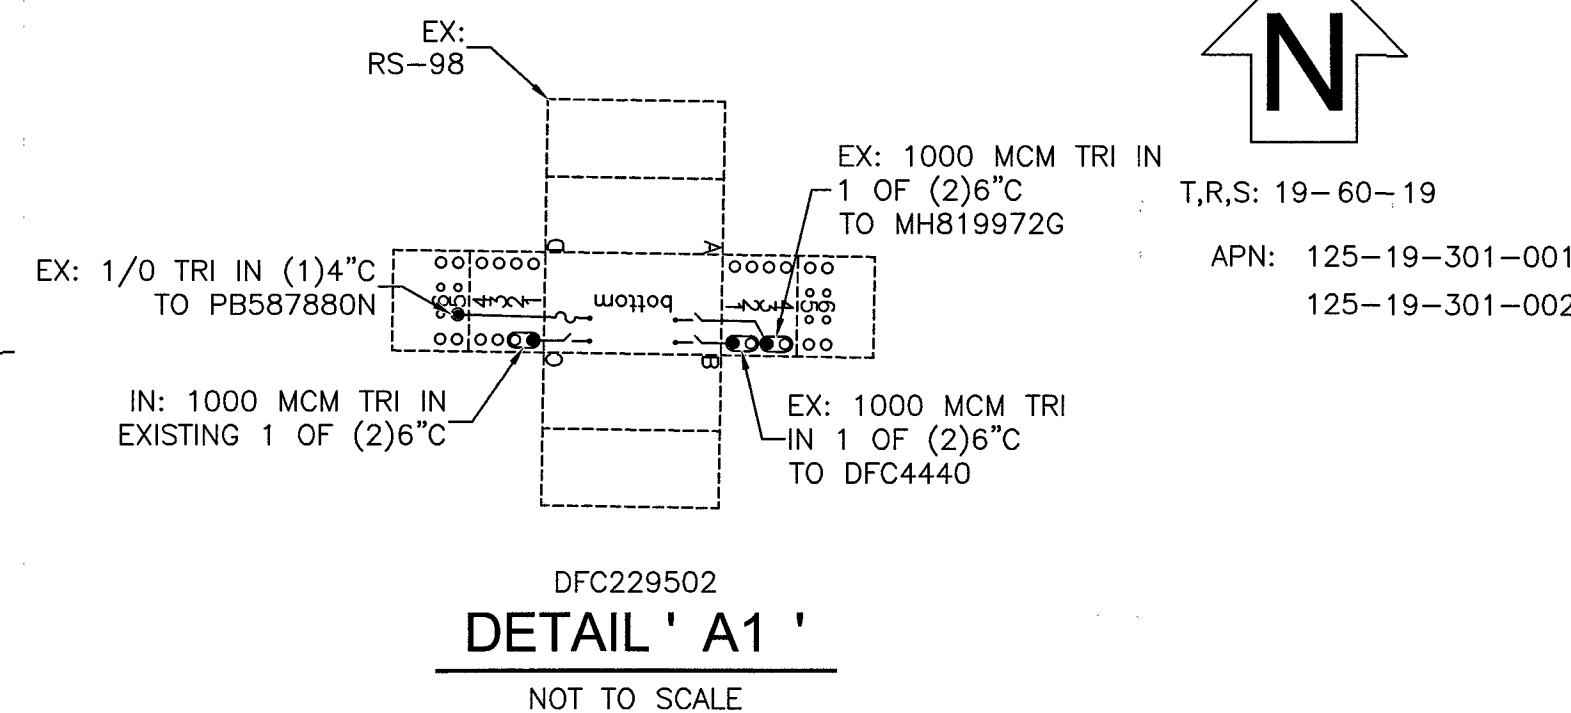

SOURCE	PH.	EX: KVA	ADDED KVA	TOTAL KVA	LOOP
DFC1758	A	OKVA	110KVA	110KVA	
UGM50715	B	OKVA	100KVA	100KVA	
ELK1212	C	OKVA	100KVA	100KVA	


SOURCE	PH.	EX: KVA	ADDED KVA	TOTAL KVA	LOOP
DFC1758	A	OKVA	266KVA	266KVA	
UGM30237	B	OKVA	266KVA	266KVA	
ELK1212	C	OKVA	266KVA	266KVA	

DETAIL 'A2'

NOT TO SCALE

NOTE:


NPC FACILITIES (SUBSTRUCTURES) ARE NOT TO BE WITHIN 10' OF STREET LIGHT BASES, AND NPC CONDUITS ARE NOT TO CONFLICT WITH STREET LIGHT BASES

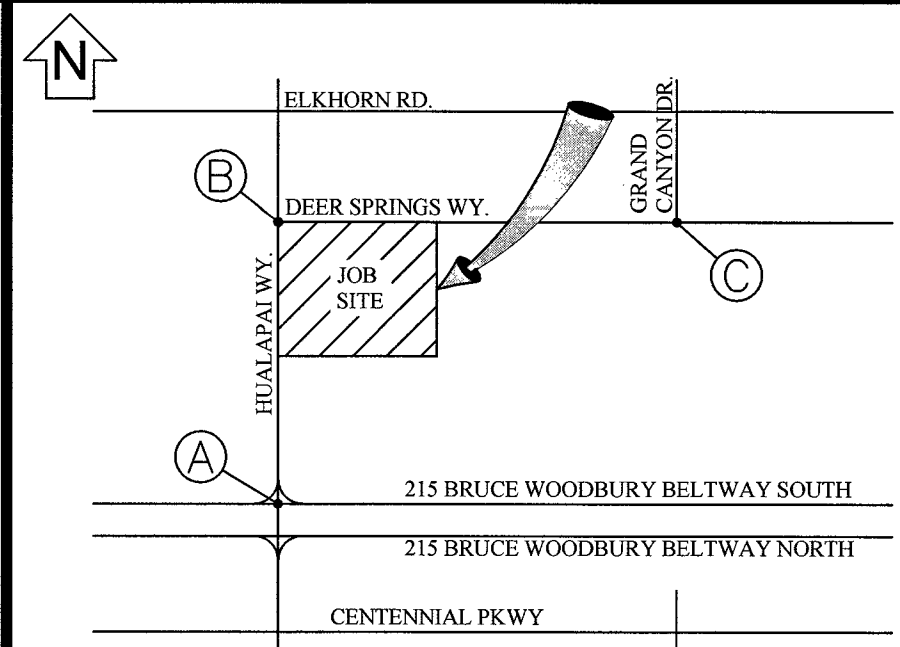

VICINITY MAP

(NOT TO SCALE)

EVERY EFFORT HAS BEEN MADE TO IDENTIFY ALL NVE FACILITIES. THE CUSTOMER SHALL CONFIRM THE EXISTENCE AND LOCATION OF THESE FACILITIES.

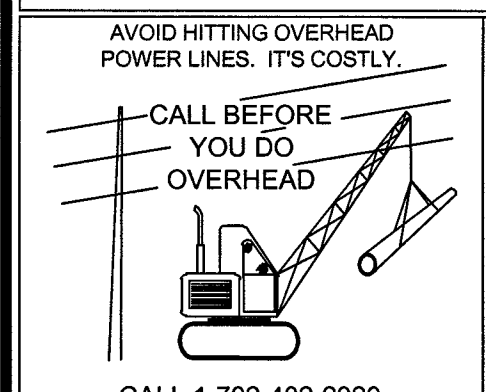

CALL 1-702-402-2929

Call before you Dig
Avoid cutting underground utility lines. It's costly.



OR
1-800-227-2600
AND CLARK COUNTY TRAFFIC OPERATIONS
1-702-465-6000

REVISIONS

NO.	DESCRIPTION	DATE	G.A.
1			
2			
3			
4			
5			
6			
7			
8			
9			
10			

NON-STANDARD

PROJECT PURPOSE:

TO PROVIDE 120/208V 3Ø POWER TO A NEW STRIP MALL W/ (6) SERVICES AN ALBERTSON'S @ 4000A, SHOPS A @ 2500A, SHOPS B @ 1600A, SHOPS C 800A, DEL TACO @ 600A, & C-STORE @ 1000A.

EXHIBIT 'A'

NVEnergy INFORMATION:

COORDINATOR: BROWN, GREGORY
PHONE: (702)402-6702
DESIGNER: DAVID KIRKSEY D.F. K.L.
DCA: N/A
INSPECTOR: 402-3008
STAND BY: 402-4114, 402-4117, 402-4118
DISTRICT: LAS VEGAS NORTH

JPA INFORMATION:

JPA ADMIN PHONE: N/A JPA#: N/A
CUSTOMER INFORMATION:

APPLICANT: DEER SPRINGS VILLAGE LLC
ENGINEER: MSA 702-896-1100
CONTACT: KEVIN MICHAEL NOVAK 702-220-4500
APPROVAL DATE: 06/01/2018

GOVERNMENT INFORMATION:

AGENCY: CITY OF LAS VEGAS
APPROVAL DATE:


FOR EACH SERVICE POINT (POINT OF DELIVERY), ENERGY FOR EACH TENANT SPACE WILL BE MEASURED THROUGH ONE WATTHOUR METER. ENERGY FOR ALL NON-TENANT SPACE WILL BE MEASURED THROUGH ONE WATTHOUR METER. CONTACT NVE METER OPERATIONS FOR MULTIPLE RATE CLASS INSTALLATIONS.



DEER SPRINGS VILLAGE
6750 N. HUALAPAI WAY

PROJ. ID: 3002131559 SCALE: 1" = 30'
SHEET # 2 OF 5 DATE: 02/01/2018

T,R,S: 19-60-19
APN: 125-19-301-001
125-19-301-002

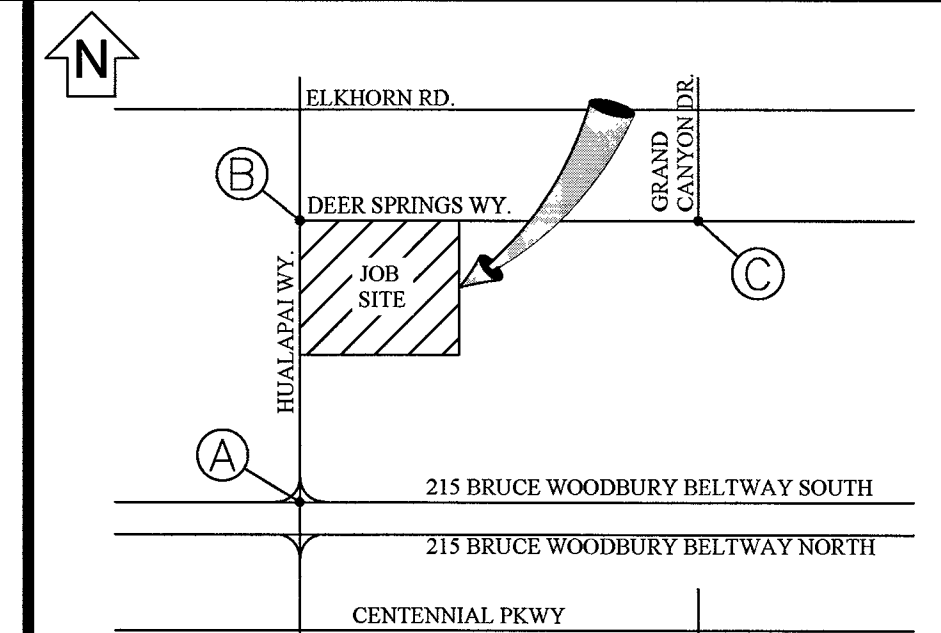

VICINITY MAP

EVERY EFFORT HAS BEEN MADE TO IDENTIFY ALL NVE FACILITIES. THE CUSTOMER SHALL CONFIRM THE EXISTENCE AND LOCATION OF THESE FACILITIES.



Call before you Dig
Avoid cutting underground
utility lines. It's costly.

CALL

811

OR

1-800-227-2600

AND CLARK COUNTY TRAFFIC OPERATIONS
1-702-455-6000

REVISIONS

[illegible]

NON-STANDARD

PROJECT PURPOSE:

TO PROVIDE 120/208v 3Ø POWER TO A NEW STRIP MALL
W/ (6) SERVICES AN ALBERTSON'S @ 4000A,
SHOPS A @ 2500A, SHOPS B @ 1600A, SHOPS C 800A,
DEL TACO @ 600A, & C-STORE @ 1000A.

EXHIBIT 'A'

NVEnergy INFORMATION:

COORDINATOR: BROWN, GREGORY
PHONE: (702)402-6702
DESIGNER: DAVID KIRKSEY D.F. K.L.
DCA: N/A
INSPECTOR: 402-3008
STAND BY: 402-4114, 402-4117, 402-4118
DISTRICT: LAS VEGAS NORTH

JPA INFORMATION:

JPA ADMIN PHONE: N/A JPA#: N/A
CUSTOMER INFORMATION:

CUSTOMER INFORMATION:

APPLICANT: DEER SPRINGS VILLAGE LLC
ENGINEER: MSA 702-896-1100
CONTACT: KEVIN MICHAEL NOVAK 702-220-4500
APPROVAL DATE: 06/01/2018

GOVERNMENT INFORMATION:


AGENCY: CITY OF LAS VEGAS
APPROVAL DATE: _____

FOR EACH SERVICE POINT (POINT OF DELIVERY), ENERGY FOR EACH TENANT SPACE WILL BE MEASURED THROUGH ONE WATTHOUR METER. ENERGY FOR ALL NON-TENANT SPACE WILL BE MEASURED THROUGH ONE WATTHOUR METER. CONTACT NVE METER OPERATIONS FOR MULTIPLE RATE CLASS INSTALLATIONS.



DEER SPRINGS VILLAGE
6750 N. HUALAPAI WAY

PROJ. ID: 3002131559	SCALE: 1" = 30'
SHEET # 3 OF 5	DATE: 02/01/2018

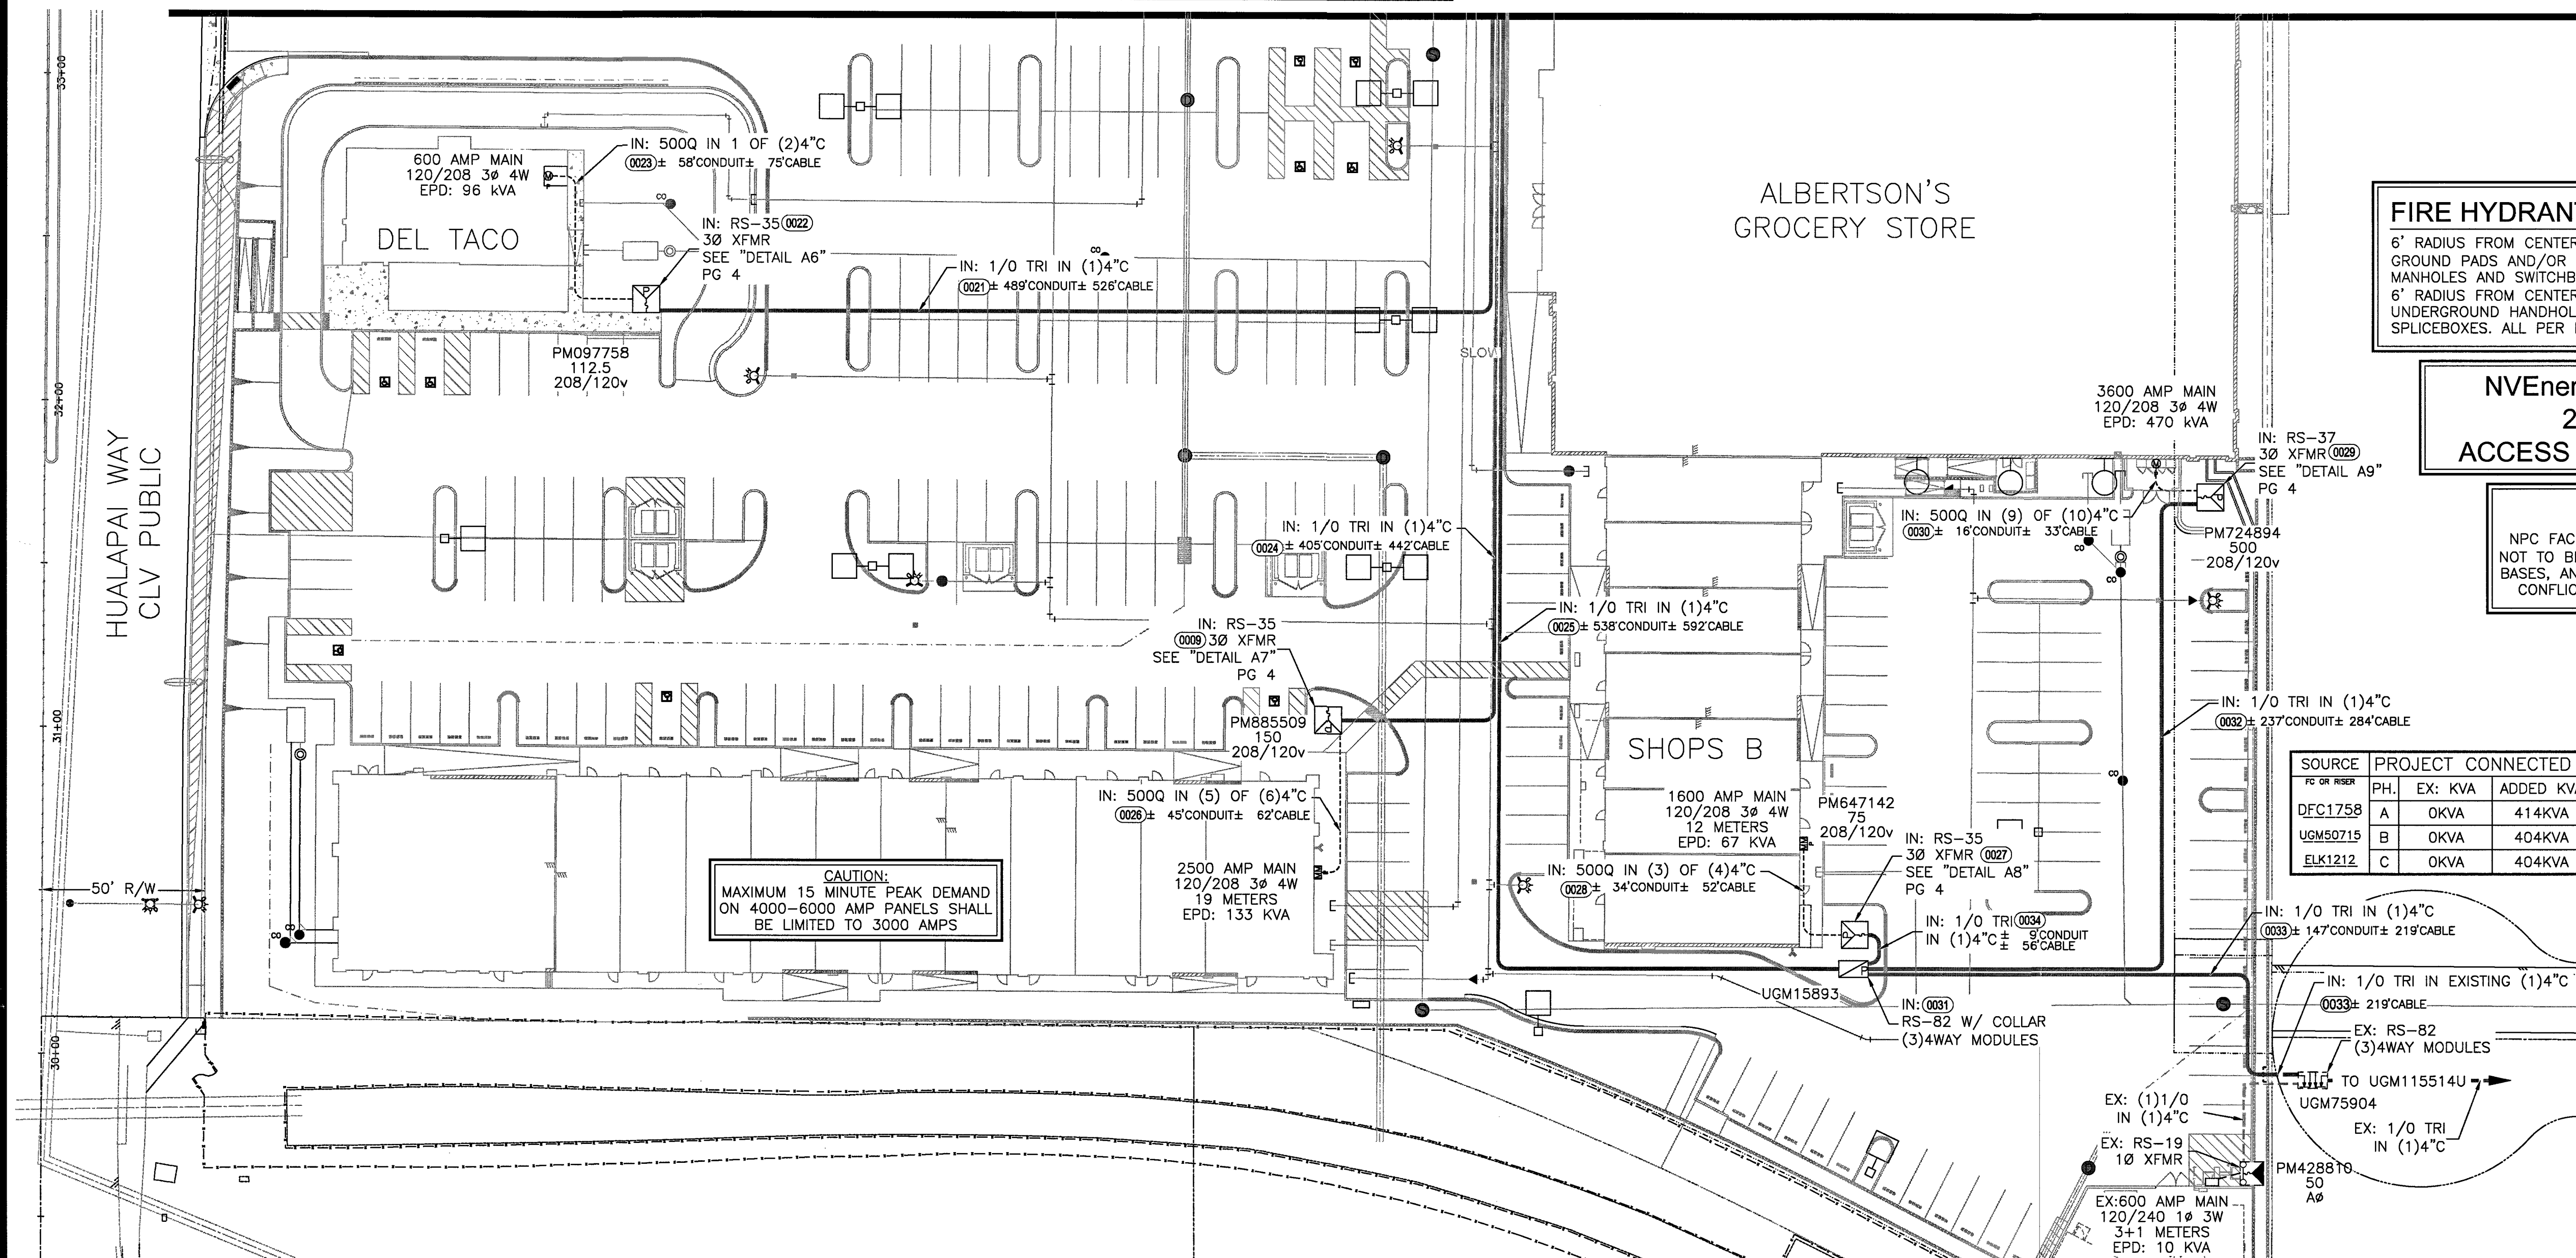

FIRE HYDRANT CLEARANCE:

6' RADIUS FROM CENTER OF HYDRANT TO ALL ABOVE
GROUND PADS AND/OR EQUIPMENT AND ALL
MANHOLES AND SWITCHBOXES.
6' RADIUS FROM CENTER OF HYDRANT TO ALL
UNDERGROUND HANDHOLES, PULLBOXES AND
SPICEBOXES. ALL PER NVENERGY STD. RS-5

NVEnergy REQUIRES
24 HOUR
ACCESS TO EQUIPMENT

NOTE:

NPC FACILITIES (SUBSTRUCTURES) ARE NOT TO BE WITHIN 10' OF STREET LIGHT BASES, AND NPC CONDUITS ARE NOT TO CONFLICT WITH STREET LIGHT BASES

SOURCE	PROJECT CONNECTED LOAD (3 ϕ)			LOOP	
FC OR RISER	PH.	EX: KVA	ADDED KVA	TOTAL KVA	FC OR RISER
<u>DFC1758</u>	A	0KVA	414KVA	414KVA	-----
<u>UGM50715</u>	B	0KVA	404KVA	404KVA	-----
<u>ELK1212</u>	C	0KVA	404KVA	404KVA	-----

NOTE: ALL THE ABOVE GROUND UTILITY APPURTENANCES SHALL CONFORM TO THE REQUIREMENTS OF CLV UNIFIED DEVELOPMENT CODE TITLE 19.06 AND 19.08

APPROVED FOR CONSTRUCTION

THIS APPROVAL IS FOR WORK IN CLV R/W & EASEMENT ONLY. OBTAINING PERMISSIONS OR EASEMENTS FOR WORK SHOWN ON PRIVATE PROPERTY IS THE RESPONSIBILITY OF THE UTILITY.


APPROVAL BY: _____ DATE: _____

CITY OF LAS VEGAS
PERMIT REQUIRED*

CONTACT CLV LAND DEVELOPMENT (229-6371)
CLV CONSTRUCTION SERVICES MUST BE NOTIFIED
24 HOURS PRIOR TO COMMENCING CONSTRUCTION
(229-6337)

HANSEN

INSPECTOR MUST BE NOTIFIED BY FAX 48
PRIOR TO COMMENCING CONSTRUCTION &
VERIFY CITY PERMIT FOR WORK DONE IN
STREETS OR SIDEWALK.
FAX PERMIT TO:
NORTH (RYAN CENTER): 402-4354
SOUTH (BELTWAY CENTER): 402-6864

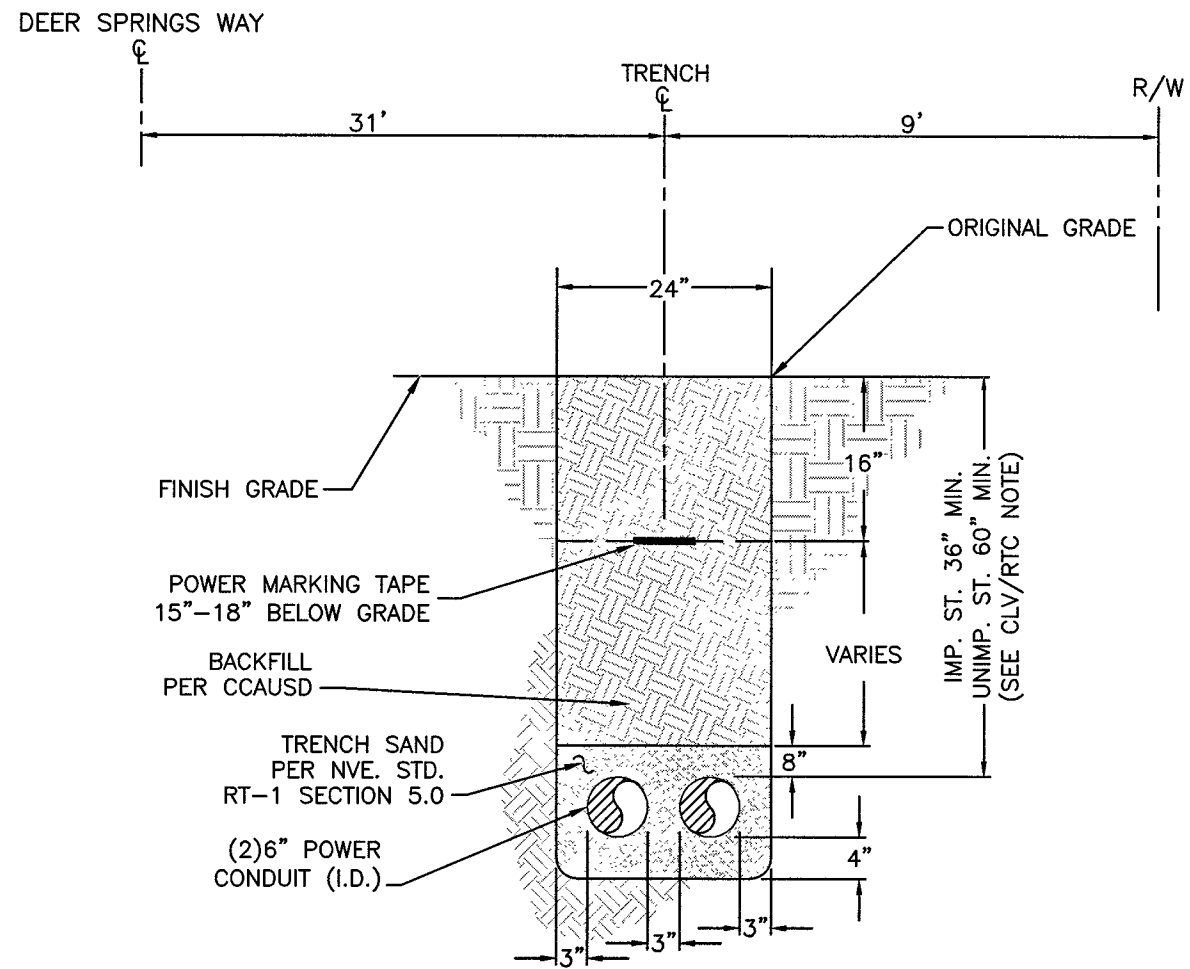

NOTES:


CLV REQUIREMENTS (APPLICABLE WITHIN CITY OF LAS VEGAS LIMITS ONLY):
IMPROVED AREA (IMP. ST.): (LOCATION OF TRENCH)
AREA WILL BE CONSIDERED IMPROVED IF IT MEETS ONE OR MORE OF THE FOLLOWING CRITERIA(S).

- EXISTING PERMANENT PAVEMENT WITH CURB & GUTTER AND/OR ADJACENT PERMANENT SIDEWALK.
- WITHIN AN IMPROVED TRAIL AREA.
- LIMITS OF CONSTRUCTION INSTALLED CONCURRENT WITH A PRIVATE OR PUBLIC PROJECT.

UNIMPROVED AREA (UNIMP. ST.): (LOCATION OF TRENCH)
ANY OTHER SCENARIO THAT FAILS TO MEET THE IMPROVED AREA CRITERIA(S) WILL BE CONSIDERED AN UNIMPROVED AREA.

NVE REQUIREMENTS:
FOR ALL OTHER JURISDICTIONS REFER TO NVE STANDARDS.
BACKFILL REQUIREMENTS NVE. STD. RT-1.
TRENCH DEPTH REQUIREMENTS NVE. STD. RT-5.

TRENCH DETAIL SECTION "AA"

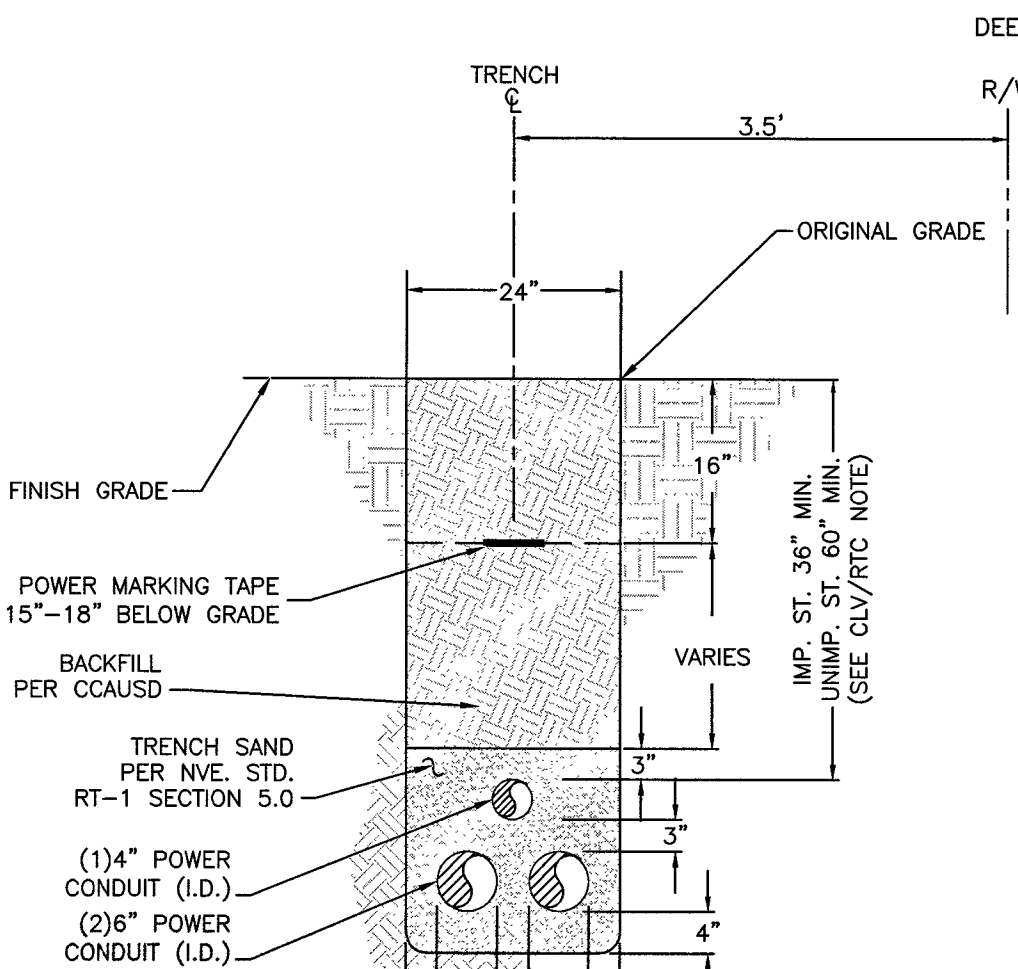

NOTES:


CLV REQUIREMENTS (APPLICABLE WITHIN CITY OF LAS VEGAS LIMITS ONLY):
IMPROVED AREA (IMP. ST.): (LOCATION OF TRENCH)
AREA WILL BE CONSIDERED IMPROVED IF IT MEETS ONE OR MORE OF THE FOLLOWING CRITERIA(S).

- EXISTING PERMANENT PAVEMENT WITH CURB & GUTTER AND/OR ADJACENT PERMANENT SIDEWALK.
- WITHIN AN IMPROVED TRAIL AREA.
- LIMITS OF CONSTRUCTION INSTALLED CONCURRENT WITH A PRIVATE OR PUBLIC PROJECT.

UNIMPROVED AREA (UNIMP. ST.): (LOCATION OF TRENCH)
ANY OTHER SCENARIO THAT FAILS TO MEET THE IMPROVED AREA CRITERIA(S) WILL BE CONSIDERED AN UNIMPROVED AREA.

NVE REQUIREMENTS:
FOR ALL OTHER JURISDICTIONS REFER TO NVE STANDARDS.
BACKFILL REQUIREMENTS NVE. STD. RT-1.
TRENCH DEPTH REQUIREMENTS NVE. STD. RT-5.

TRENCH DETAIL SECTION "AB"

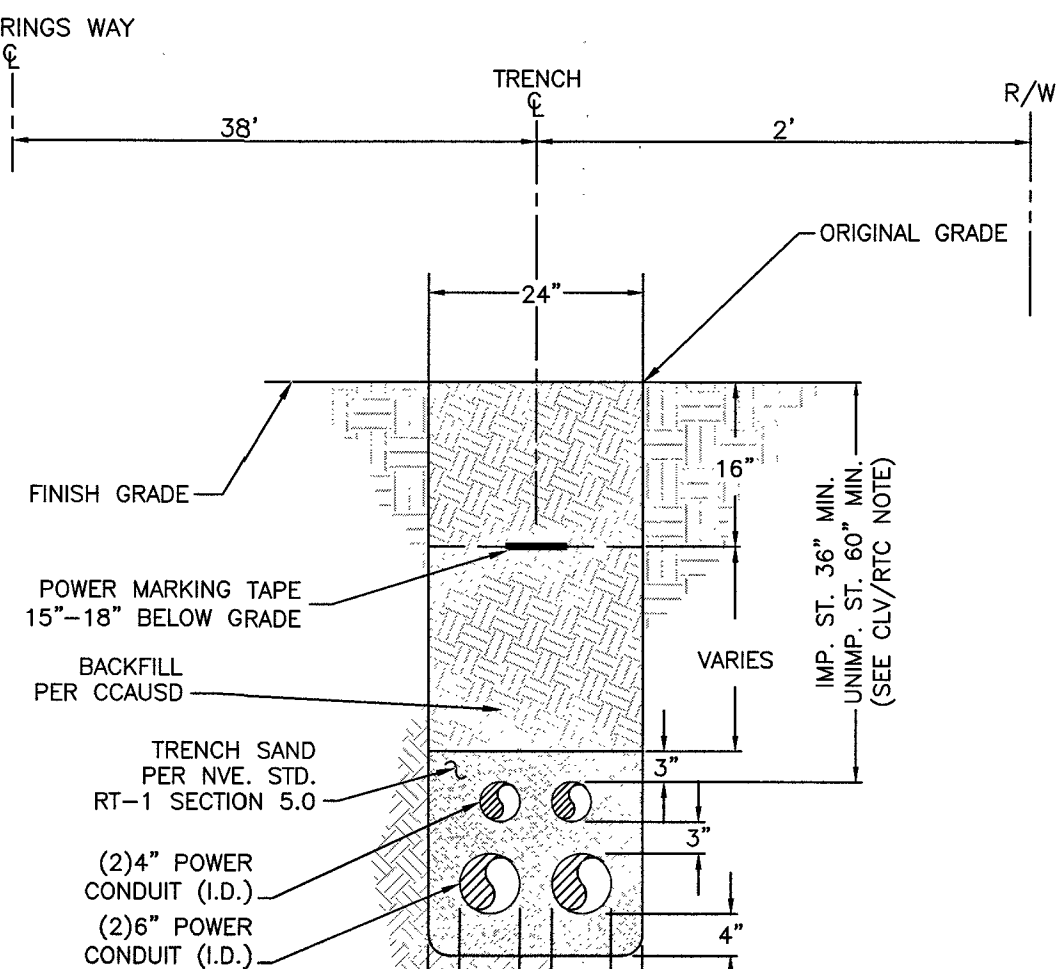

NOTES:


CLV REQUIREMENTS (APPLICABLE WITHIN CITY OF LAS VEGAS LIMITS ONLY):
IMPROVED AREA (IMP. ST.): (LOCATION OF TRENCH)
AREA WILL BE CONSIDERED IMPROVED IF IT MEETS ONE OR MORE OF THE FOLLOWING CRITERIA(S).

- EXISTING PERMANENT PAVEMENT WITH CURB & GUTTER AND/OR ADJACENT PERMANENT SIDEWALK.
- WITHIN AN IMPROVED TRAIL AREA.
- LIMITS OF CONSTRUCTION INSTALLED CONCURRENT WITH A PRIVATE OR PUBLIC PROJECT.

UNIMPROVED AREA (UNIMP. ST.): (LOCATION OF TRENCH)
ANY OTHER SCENARIO THAT FAILS TO MEET THE IMPROVED AREA CRITERIA(S) WILL BE CONSIDERED AN UNIMPROVED AREA.

NVE REQUIREMENTS:
FOR ALL OTHER JURISDICTIONS REFER TO NVE STANDARDS.
BACKFILL REQUIREMENTS NVE. STD. RT-1.
TRENCH DEPTH REQUIREMENTS NVE. STD. RT-5.

TRENCH DETAIL SECTION "AC"

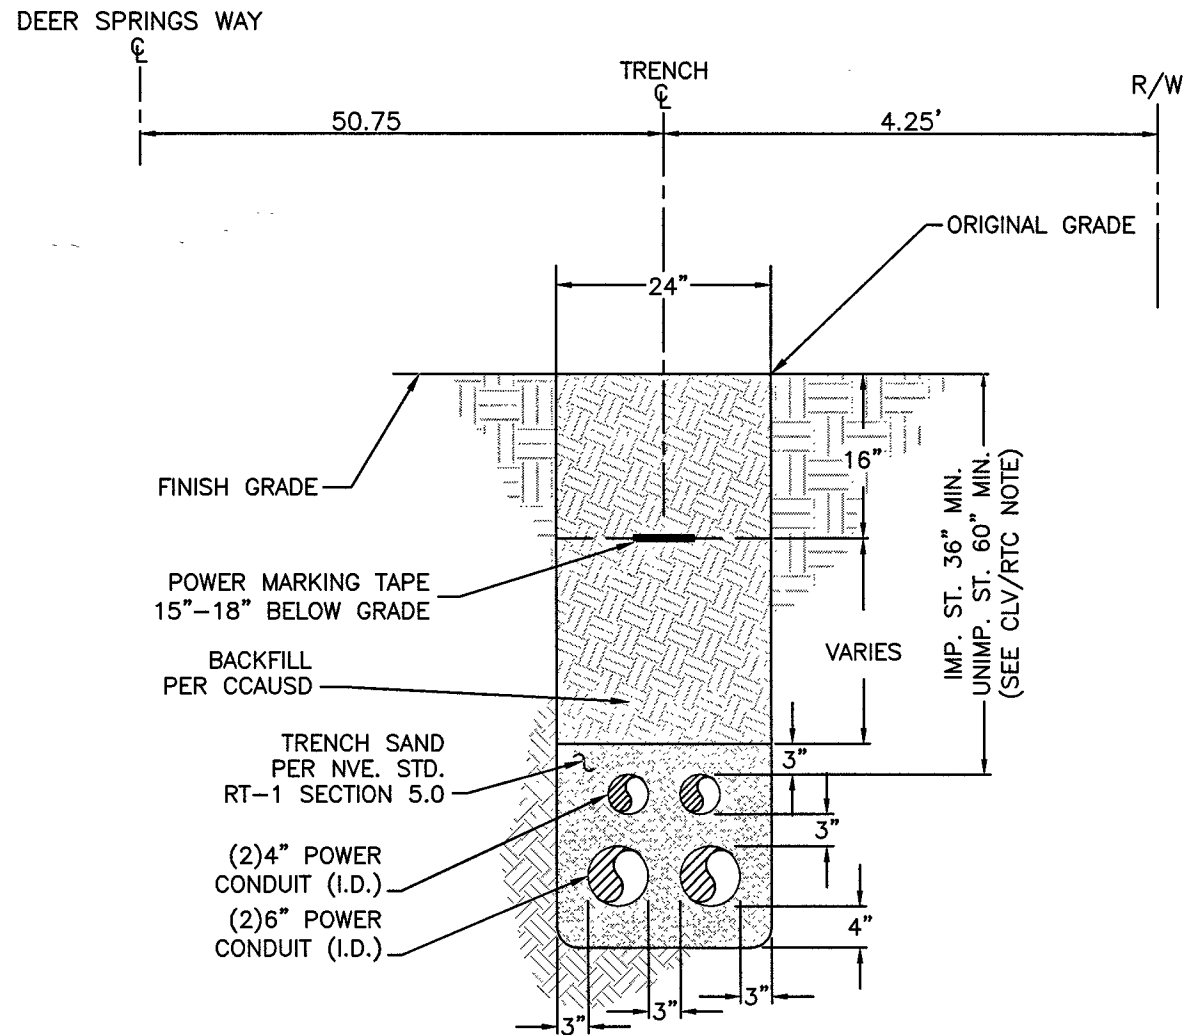

NOTES:


CLV REQUIREMENTS (APPLICABLE WITHIN CITY OF LAS VEGAS LIMITS ONLY):
IMPROVED AREA (IMP. ST.): (LOCATION OF TRENCH)
AREA WILL BE CONSIDERED IMPROVED IF IT MEETS ONE OR MORE OF THE FOLLOWING CRITERIA(S).

- EXISTING PERMANENT PAVEMENT WITH CURB & GUTTER AND/OR ADJACENT PERMANENT SIDEWALK.
- WITHIN AN IMPROVED TRAIL AREA.
- LIMITS OF CONSTRUCTION INSTALLED CONCURRENT WITH A PRIVATE OR PUBLIC PROJECT.

UNIMPROVED AREA (UNIMP. ST.): (LOCATION OF TRENCH)
ANY OTHER SCENARIO THAT FAILS TO MEET THE IMPROVED AREA CRITERIA(S) WILL BE CONSIDERED AN UNIMPROVED AREA.

NVE REQUIREMENTS:
FOR ALL OTHER JURISDICTIONS REFER TO NVE STANDARDS.
BACKFILL REQUIREMENTS NVE. STD. RT-1.
TRENCH DEPTH REQUIREMENTS NVE. STD. RT-5.

TRENCH DETAIL SECTION "AD"

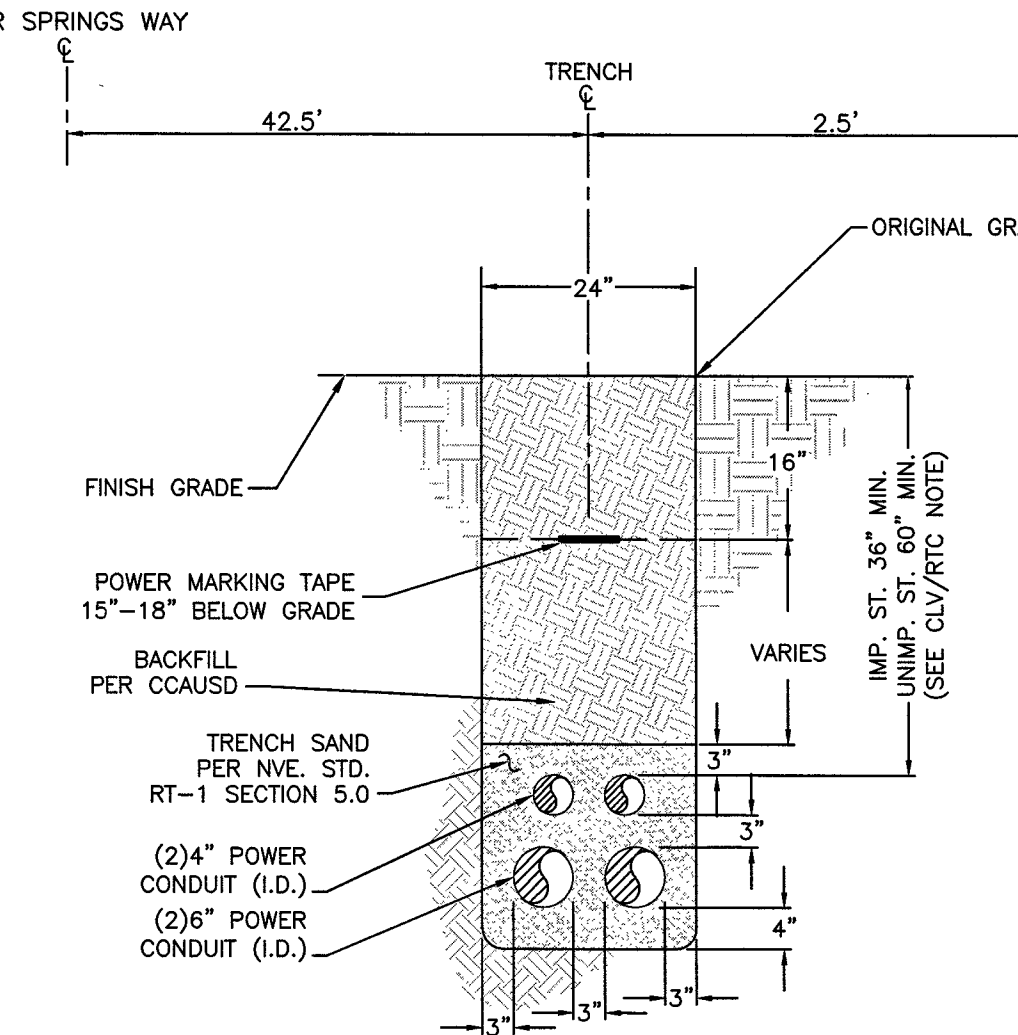

NOTES:


CLV REQUIREMENTS (APPLICABLE WITHIN CITY OF LAS VEGAS LIMITS ONLY):
IMPROVED AREA (IMP. ST.): (LOCATION OF TRENCH)
AREA WILL BE CONSIDERED IMPROVED IF IT MEETS ONE OR MORE OF THE FOLLOWING CRITERIA(S).

- EXISTING PERMANENT PAVEMENT WITH CURB & GUTTER AND/OR ADJACENT PERMANENT SIDEWALK.
- WITHIN AN IMPROVED TRAIL AREA.
- LIMITS OF CONSTRUCTION INSTALLED CONCURRENT WITH A PRIVATE OR PUBLIC PROJECT.

UNIMPROVED AREA (UNIMP. ST.): (LOCATION OF TRENCH)
ANY OTHER SCENARIO THAT FAILS TO MEET THE IMPROVED AREA CRITERIA(S) WILL BE CONSIDERED AN UNIMPROVED AREA.

NVE REQUIREMENTS:
FOR ALL OTHER JURISDICTIONS REFER TO NVE STANDARDS.
BACKFILL REQUIREMENTS NVE. STD. RT-1.
TRENCH DEPTH REQUIREMENTS NVE. STD. RT-5.

TRENCH DETAIL SECTION "AE"

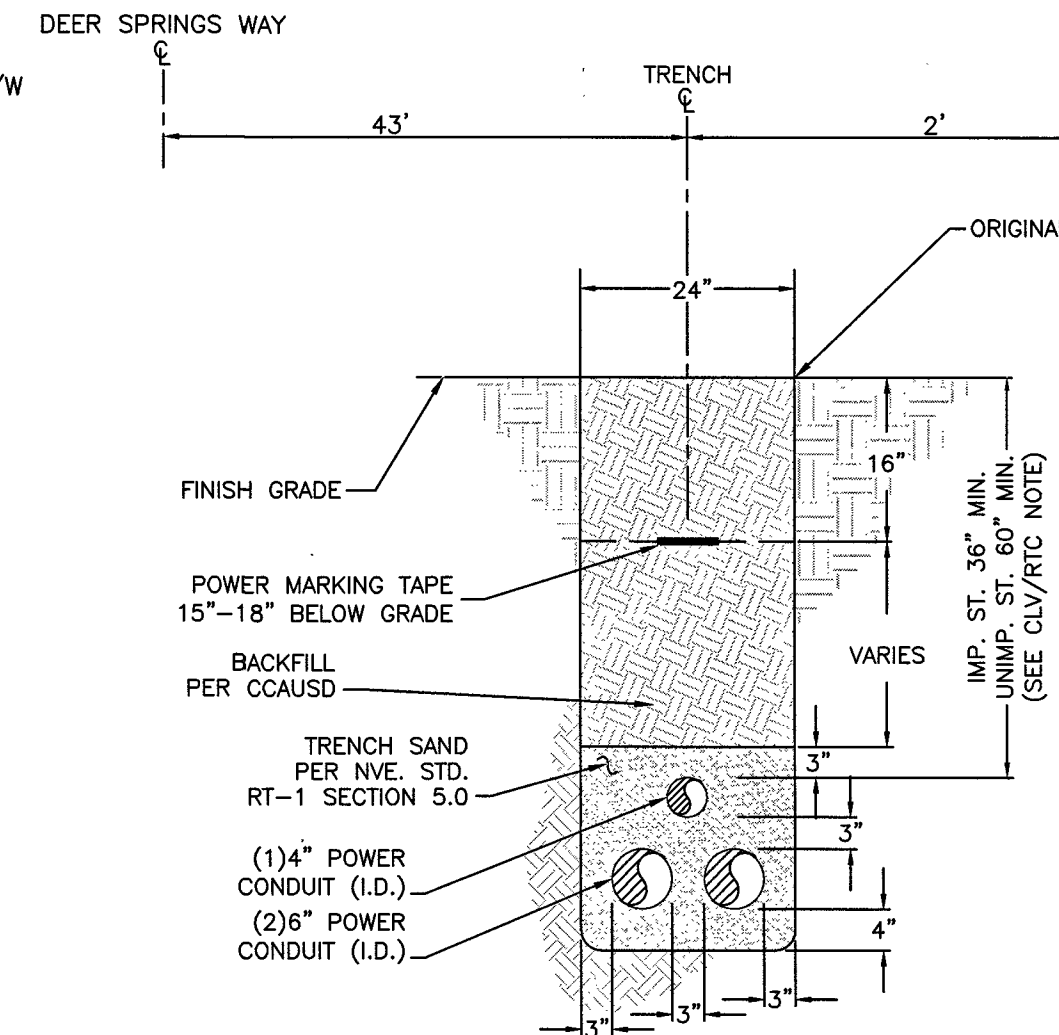

NOTES:

CLV REQUIREMENTS (APPLICABLE WITHIN CITY OF LAS VEGAS LIMITS ONLY):
IMPROVED AREA (IMP. ST.): (LOCATION OF TRENCH)
AREA WILL BE CONSIDERED IMPROVED IF IT MEETS ONE OR MORE OF THE FOLLOWING CRITERIA(S).

- EXISTING PERMANENT PAVEMENT WITH CURB & GUTTER AND/OR ADJACENT PERMANENT SIDEWALK.
- WITHIN AN IMPROVED TRAIL AREA.
- LIMITS OF CONSTRUCTION INSTALLED CONCURRENT WITH A PRIVATE OR PUBLIC PROJECT.

UNIMPROVED AREA (UNIMP. ST.): (LOCATION OF TRENCH)
ANY OTHER SCENARIO THAT FAILS TO MEET THE IMPROVED AREA CRITERIA(S) WILL BE CONSIDERED AN UNIMPROVED AREA.

NVE REQUIREMENTS:
FOR ALL OTHER JURISDICTIONS REFER TO NVE STANDARDS.
BACKFILL REQUIREMENTS NVE. STD. RT-1.
TRENCH DEPTH REQUIREMENTS NVE. STD. RT-5.


TRENCH DETAIL SECTION "AF"

CENTERLINE STATION TABLE									
#	STREET INTERSECTION					STA	HEADED		
(A)	HUALAPAI WAY					10+00	NORTH		
	CENTENNIAL PKWY					10+00	EAST		
(B)	HUALAPAI WAY					36+81.63	NORTH		
	DEER SPRINGS WAY					10+00	EAST		
(C)	GRAND CANYON DR.					10+00	NORTH		
	DEER SPRINGS WAY					36+68.66	EAST		
STATION TABLE									
MAXIMO STATION	CORNER	CENTER LINE STATION	SIDE	OFFSET CL TO BOC	OFFSET CL TO ROW	OFFSET CL TO SUBSTRUCTURE	SUBSTRUCTURE INFORMATION		
(0003)	EAST	15+26.37 FIELD NOTES:	RT	32'	40'	40'	RS-97 - 12.50' X 7.0' OPERATING NUMBER: DFC1758 PAGE NUMBER: 2 EASEMENT NUMBER: FUTURE TYP. EASEMENT LAYOUT: FUTURE		
	WEST	15+13.86 FIELD NOTES:	RT	32'	40'	40'			
(0004)	EAST	15+43.38 FIELD NOTES:	RT	32.75'	40'	37.42'	RS-82 - 7.67' X 3.67' OPERATING NUMBER: UGM50715 PAGE NUMBER: 2 EASEMENT NUMBER: FUTURE TYP. EASEMENT LAYOUT: FUTURE		
	WEST	15+35.71 FIELD NOTES:	RT	32.75'	40'	37.42'			
(0005)	EAST	15+70.87 FIELD NOTES:	RT	32'	40'	58.21'	RS-35 - 8.25' X 8.25' OPERATING NUMBER: PM054672 PAGE NUMBER: 2 EASEMENT NUMBER: FUTURE TYP. EASEMENT LAYOUT: FUTURE		
	WEST	15+62.62 FIELD NOTES:	RT	32'	40'	58.21'			
(0010)	EAST	11+21.28 FIELD NOTES:	RT	31'	45'	40.67'	RS-82 - 7.67' X 3.67' OPERATING NUMBER: UGM42677 PAGE NUMBER: 2 EASEMENT NUMBER: FUTURE TYP. EASEMENT LAYOUT: FUTURE		
	WEST	11+13.61 FIELD NOTES:	RT	37'	45'	40.67'			
(0013)	EAST	13+52.18 FIELD NOTES:	RT	47'	55'	55'	RS-35 - 8.25' X 8.25' OPERATING NUMBER: PM409719 PAGE NUMBER: 2 EASEMENT NUMBER: FUTURE TYP. EASEMENT LAYOUT: FUTURE		
	WEST	13+43.91 FIELD NOTES:	RT	47'	55'	55'			
(0015)	EAST	10+96.97 FIELD NOTES:	RT	37'	45'	45'	RS-19 - 4.25' X 4.75' OPERATING NUMBER: PM114790 PAGE NUMBER: 2 EASEMENT NUMBER: FUTURE TYP. EASEMENT LAYOUT: FUTURE		
	WEST	10+92.72 FIELD NOTES:	RT	37'	45'	45'			
(0020)	NORTH	34+66.63 FIELD NOTES:	RT	50'	55'	449.81'	RS-82 - 7.67' X 3.67' W/67' COLLAR OPERATING NUMBER: UGM30239 PAGE NUMBER: 2 EASEMENT NUMBER: FUTURE TYP. EASEMENT LAYOUT: FUTURE		
	SOUTH	34+58.96 FIELD NOTES:	RT	50'	55'	449.81'			
(0022)	NORTH	32+35.30 FIELD NOTES:	RT	48'	53'	180.39'	RS-35 - 8.25' X 8.25' OPERATING NUMBER: PM097758 PAGE NUMBER: 3 EASEMENT NUMBER: FUTURE TYP. EASEMENT LAYOUT: FUTURE		
	SOUTH	32+27.05 FIELD NOTES:	RT	48'	53'	180.39'			
(0009)	NORTH	31+06.85 FIELD NOTES:	RT	45'	50'	390.90'	RS-82 - 7.67' X 3.67' W/67' COLLAR OPERATING NUMBER: PM855509 PAGE NUMBER: 3 EASEMENT NUMBER: FUTURE TYP. EASEMENT LAYOUT: FUTURE		
	SOUTH	30+98.60 FIELD NOTES:	RT	45'	50'	390.90'			
(0027)	NORTH	30+41.17 FIELD NOTES:	RT	45'	50'	553.10'	RS-82 - 7.67' X 3.67' W/67' COLLAR OPERATING NUMBER: PM647142 PAGE NUMBER: 3 EASEMENT NUMBER: FUTURE TYP. EASEMENT LAYOUT: FUTURE		
	SOUTH	30+32.92 FIELD NOTES:	RT	45'	50'	553.10'			
(0029)	NORTH	31+75.36 FIELD NOTES:	RT	45'	50'	661.84'	RS-82 - 7.67' X 3.67' W/67' COLLAR OPERATING NUMBER: PM724894 PAGE NUMBER: 3 EASEMENT NUMBER: FUTURE TYP. EASEMENT LAYOUT: FUTURE		
	SOUTH	31+67.11 FIELD NOTES:	RT	45'	50'	661.84'			
(0031)	NORTH	30+28.45 FIELD NOTES:	RT	45'	50'	553.01'	RS-82 - 7.67' X 3.67' W/67' COLLAR OPERATING NUMBER: UGM15893 PAGE NUMBER: 3 EASEMENT NUMBER: FUTURE TYP. EASEMENT LAYOUT: FUTURE		
	SOUTH	30+24.78 FIELD NOTES:	RT	45'	50'	553.01'			

T,R,S: 19-60-19

APN: 125-19-301-001

125-19-301-002

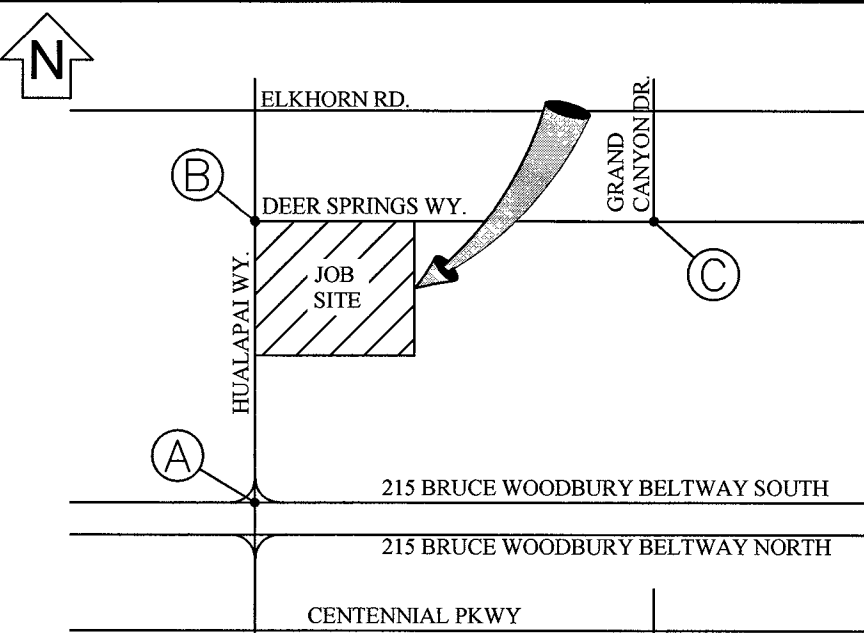

VICINITY MAP (NOT TO SCALE)

EVERY EFFORT HAS BEEN MADE TO IDENTIFY ALL NVE FACILITIES. THE CUSTOMER SHALL CONFIRM THE EXISTENCE AND LOCATION OF THESE FACILITIES.

AVOID HITTING OVERHEAD POWER LINES. IT'S COSTLY.

CALL BEFORE YOU DO OVERHEAD

CALL 1-702-402-2929

Call before you Dig
Avoid cutting underground utility lines. It's costly.

CALL 811

OR

1-800-227-2600
AND CLARK COUNTY TRAFFIC OPERATIONS
1-702-455-0000

REVISIONS

NO.	DESCRIPTION	DATE	G.A.
1			
2			
NON-STANDARD

PROJECT PURPOSE:

TO PROVIDE 120/208v 3Ø POWER TO A NEW STRIP MALL W/ (6) SERVICES AN ALBERTSON'S @ 4000A, SHOPS A @ 2500A, SHOPS B @ 1600A, SHOPS C 800A, DEL TACO @ 600A, & C-STORE @ 1000A.

EXHIBIT 'A'

NVEnergy INFORMATION:
COORDINATOR: BROWN, GREGORY
PHONE: (702)402-6702
DESIGNER: DAVID KIRKSEY D.F. K.L.
DCA: N/A
INSPECTOR: 402-3008
STAND BY: 402-4114, 402-4117,402-4118
DISTRICT: LAS VEGAS NORTH

JPA INFORMATION:
JPA ADMIN PHONE: N/A JPA#: N/A
CUSTOMER INFORMATION:
APPLICANT: DEER SPRINGS VILLAGE LLC
ENGINEER: MSA 702-896-1100
CONTACT: KEVIN MICHAEL NOVAK 702-220-4500
APPROVAL DATE: 06/01/2018


GOVERNMENT INFORMATION:
AGENCY: CITY OF LAS VEGAS
APPROVAL DATE:

FOR EACH SERVICE POINT (POINT OF DELIVERY), ENERGY FOR EACH TENANT SPACE WILL BE MEASURED THROUGH ONE WATTHOUR METER. ENERGY FOR ALL NON-TENANT SPACE WILL BE MEASURED THROUGH ONE WATTHOUR METER. CONTACT NVE METER OPERATIONS FOR MULTIPLE RATE CLASS INSTALLATIONS.






DEER SPRINGS VILLAGE
6750 N. HUALAPAI WAY

PROJ. ID: 3002131559 SCALE: 1" = 30'
SHEET # 5 OF 5 DATE: 02/01/2018

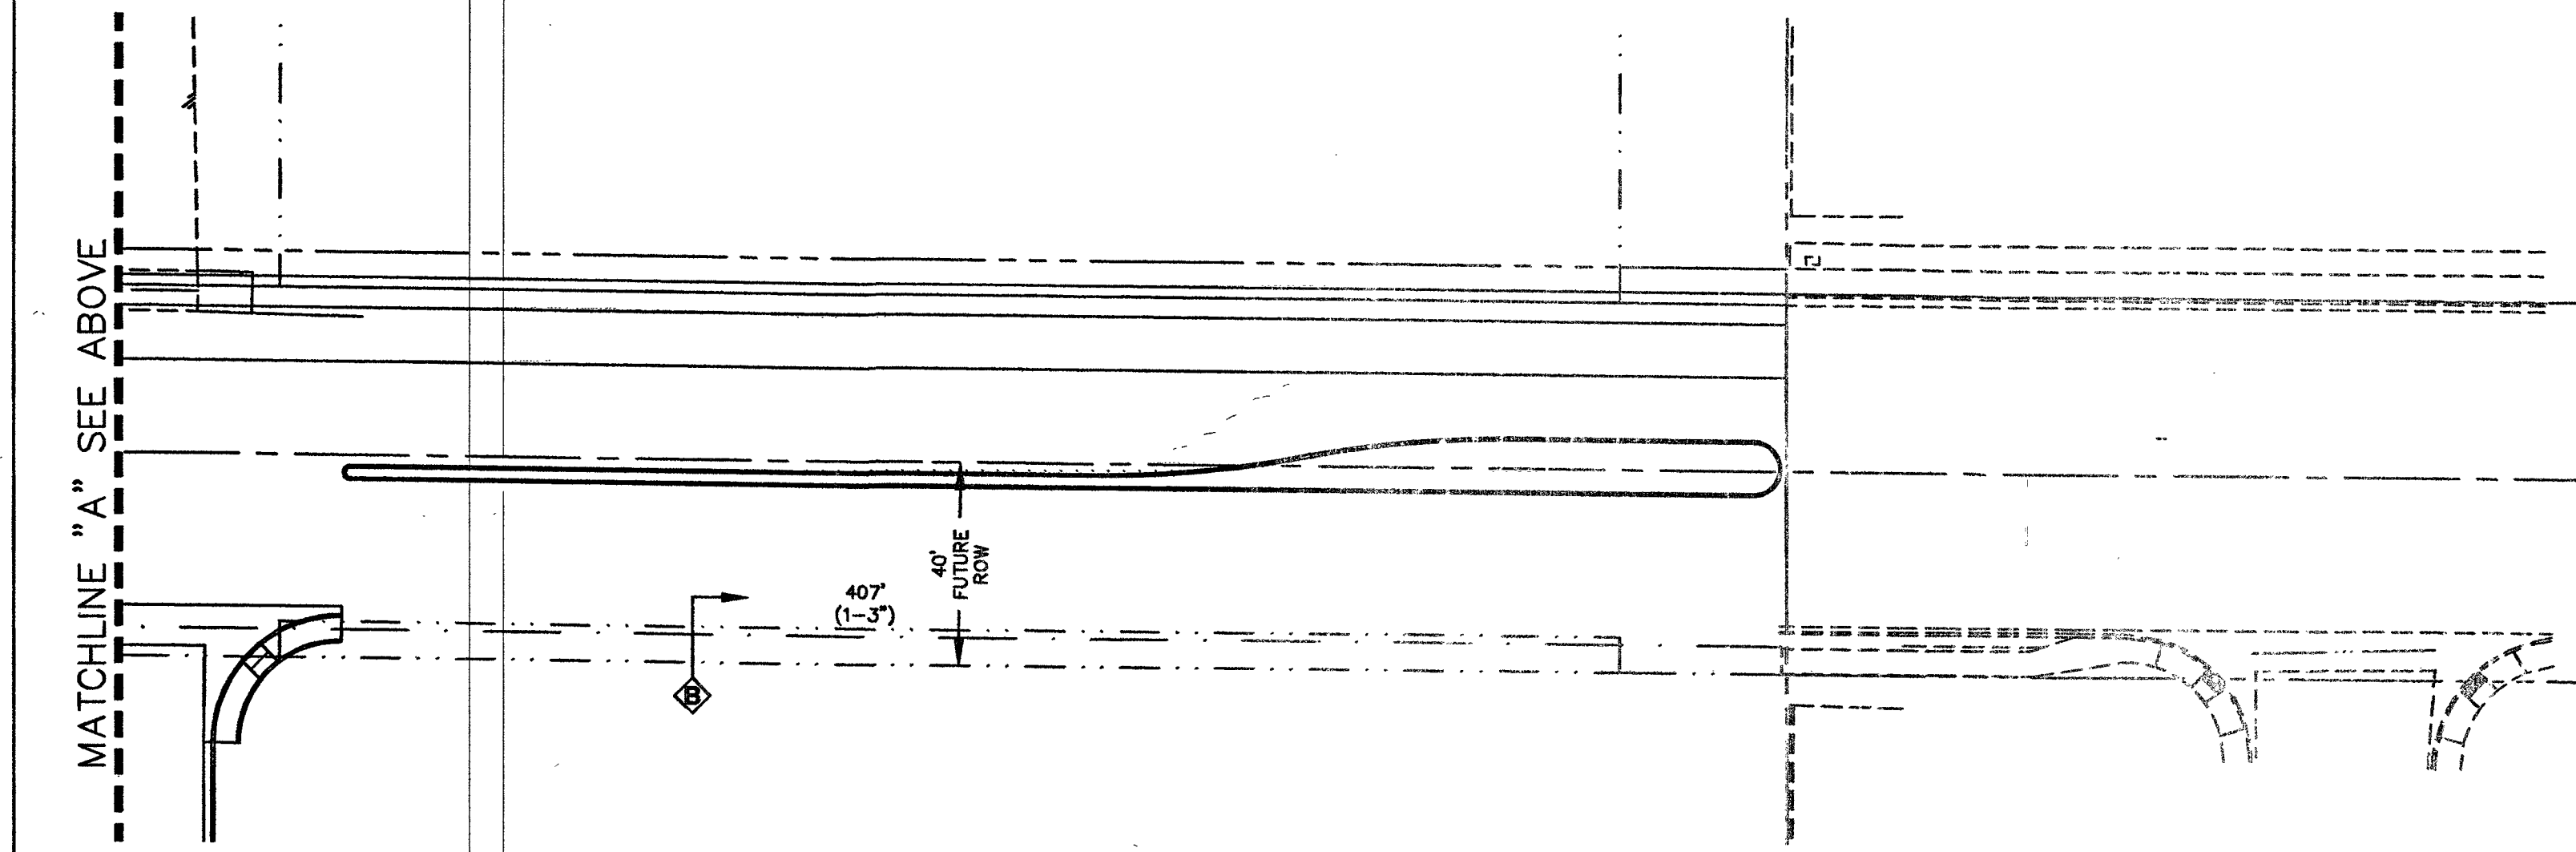


MATCHLINE "A" SEE ABOVE

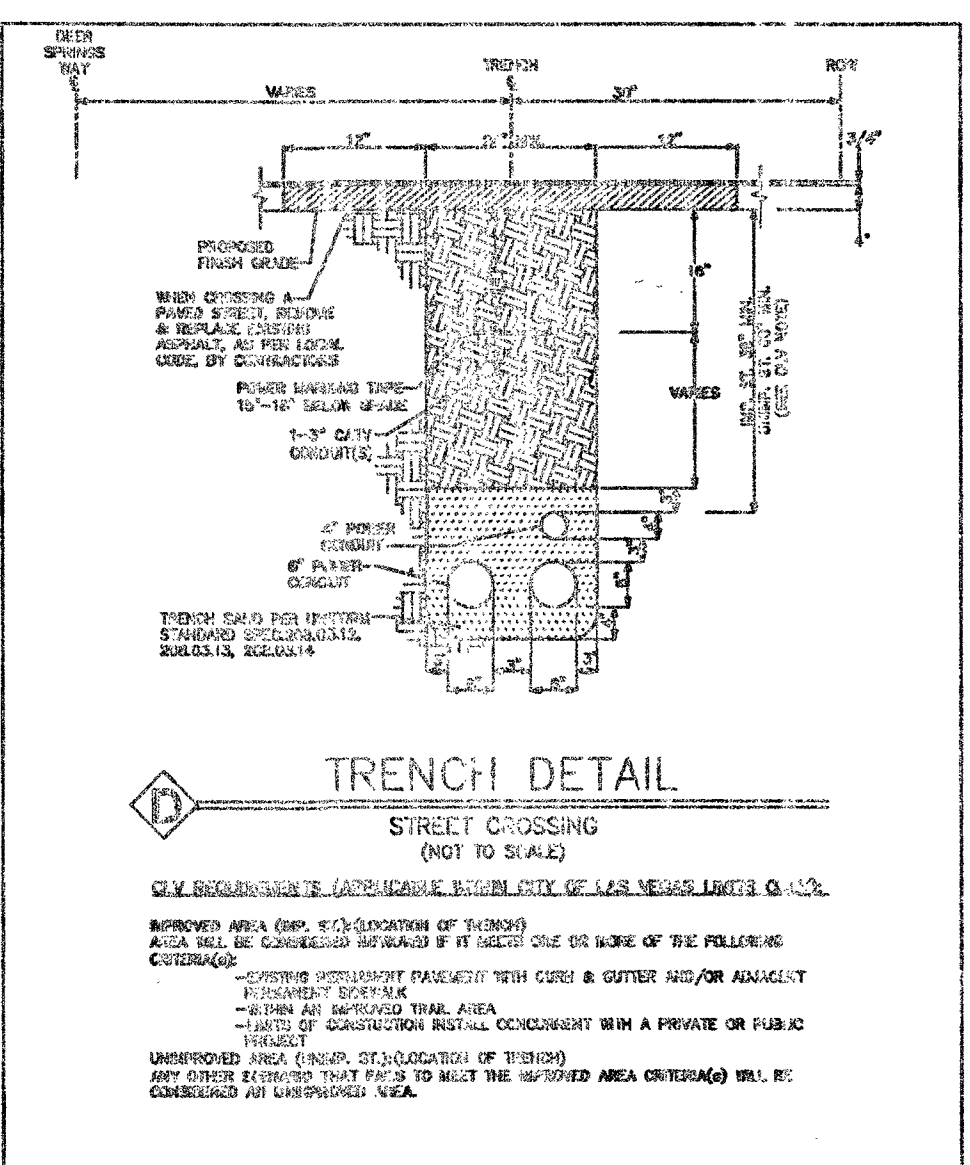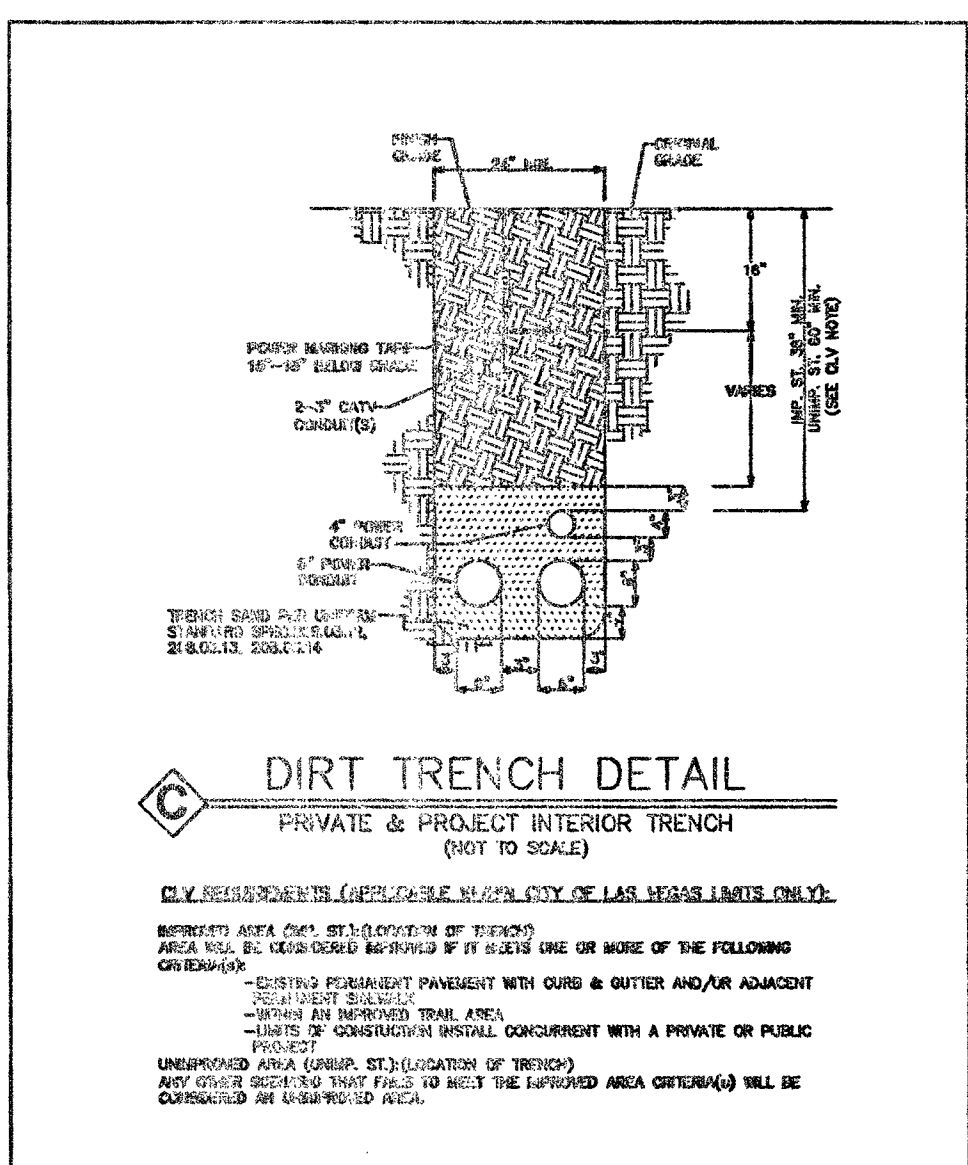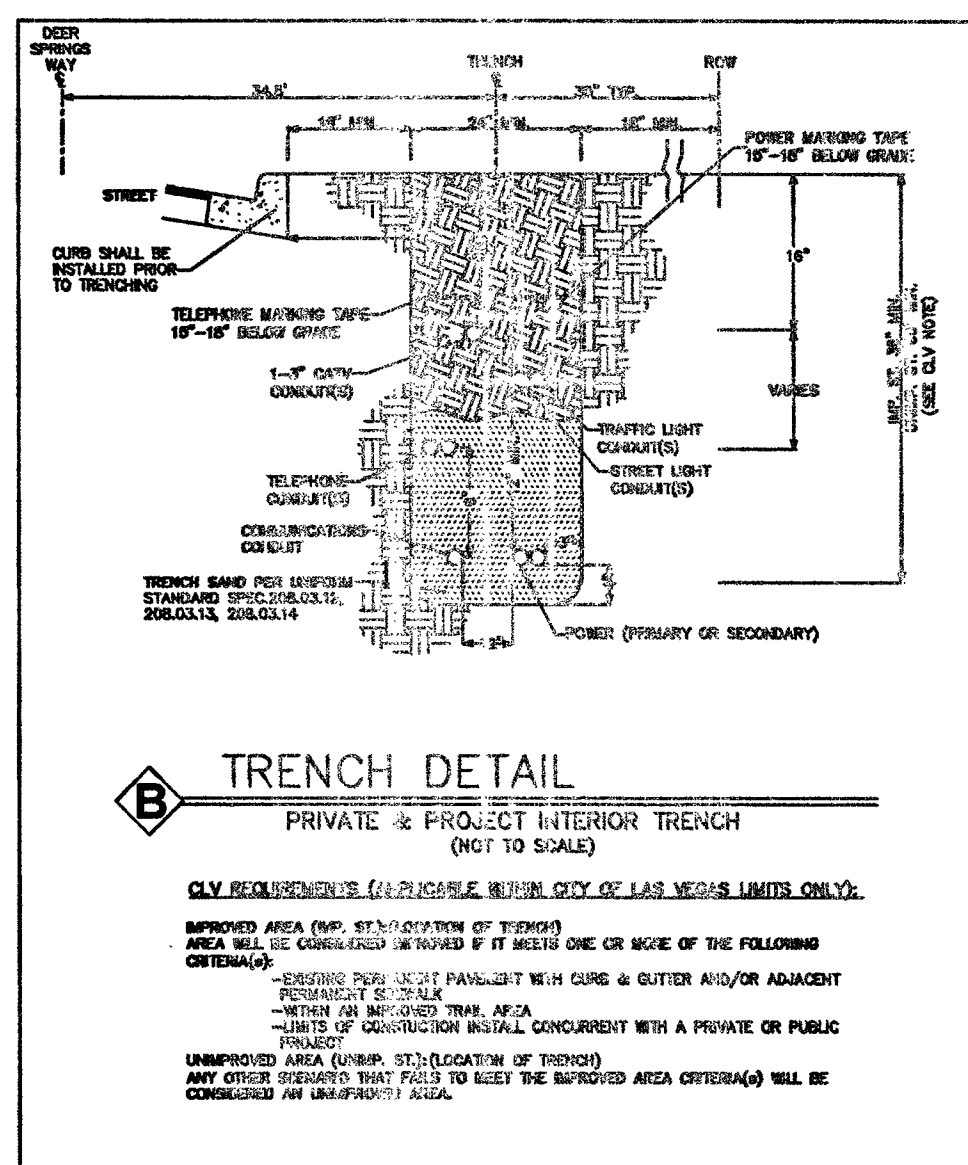

PUMP & JACKING NOTE

FOR ALL PUMP & JACKING

WE CAN PUMP & JACK ANY
 DUCT LOCATION SYSTEM
 THROUGH ANY APPROXIMATELY 12" O.D.
 IT SHALL BE OUR RESPONSIBILITY
 TO DETERMINE
 THE FACTORS OF EARTH AND
 VESSEL LOCATION OF ALL
 EXISTING UNDERGROUND AND
 VESSEL SYSTEMS FROM 10'
 TO 200' DEPT. ANY
 OF OUR PUMPING IS MADE
 IN 10' INCREMENTS. WE ARE
 A QUALITY HOME-BASED ENGINEER
 ALWAYS IN THE NEARLY
 100% OF THE TIME. WE
 USE THE BEST SYSTEM IN THEIR
 FIELD LOCATIONS.

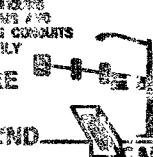

WE CAN PUMP & JACK ANY
 DUCT LOCATION SYSTEM
 THROUGH ANY APPROXIMATELY 12" O.D.
 IT SHALL BE OUR RESPONSIBILITY
 TO DETERMINE
 THE FACTORS OF EARTH AND
 VESSEL LOCATION OF ALL
 EXISTING UNDERGROUND AND
 VESSEL SYSTEMS FROM 10'
 TO 200' DEPT. ANY
 OF OUR PUMPING IS MADE
 IN 10' INCREMENTS. WE ARE
 A QUALITY HOME-BASED ENGINEER
 ALWAYS IN THE NEARLY
 100% OF THE TIME. WE
 USE THE BEST SYSTEM IN THEIR
 FIELD LOCATIONS.

CALL BEFORE YOU DIG

1-877-423-6500
 (TOLL FREE) OR 708-222-5500
 (LOCAL) OR 708-222-5500

CALL BEFORE YOU OVERHEAD

1-877-423-6500
 (TOLL FREE) OR 708-222-5500
 (LOCAL) OR 708-222-5500

VICINITY MAP
(NOT TO SCALE)


REVISIONS

REV	DESCRIPTION	DATE	BY
1			

ALL CONSTRUCTION AND MATERIALS SHALL BE IN ACCORDANCE WITH THE "UNIFORM STANDARD SPECIFICATIONS FOR PUBLIC WORKS" CONSTRUCTION OFF-SITE IMPROVEMENTS, CLARK COUNTY AREA NEVADA" LATEST ISSUE; THE "UNIFORM STANDARD DRAWINGS FOR PUBLIC WORKS" CONSTRUCTION, CLARK COUNTY AREA NEVADA", LATEST ISSUE; AND OTHER APPLICABLE APPROVED STANDARDS ISSUED BY THE CONTROLLING AGENCY; ALL LOCAL CITY CODES AND ORDINANCES APPLICABLE.

APPROVED FOR CONSTRUCTION

THIS APPROVAL IS FOR WORK IN CLV R/W OR CLV EASEMENT ONLY. OBTAINING PERMISSION OR EASEMENT FOR WORK SHOWN IN PRIVATE PROPERTY IS THE RESPONSIBILITY OF THE UTILITY.

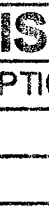

APPROVAL

8 9 18

DATE

PERMIT # 13261-20

DRAWN BY: SWW

DATE: 7-19-18

SCALE: 1:30

PROJECT # V2521

405201800000C08DEERV

TECH # 702-210-7014

APPROVED BY: GARY RAILMAN



**1700 VEGAS DRIVE
LAS VEGAS, NEVADA 89106
PHONE: (702) 646-1353
FAX: (702) 645-2036**

CITY OF LAS VEGAS
333 N. RANCHO DRIVE
LAS VEGAS, NEVADA 89106
(702) 223-6885



PROJECT LOCATION:
DEER SPRINGS VILLAGE
DEER SPRINGS WAY & HUALAPAI WAY

SUB-CONTRACTOR:
JBM UNDERGROUND

ENTITY NOTES:

SHEET No: 

Net# 12752 11-06759-0001 11-06759-0001

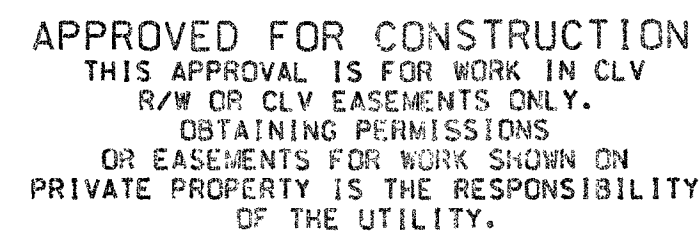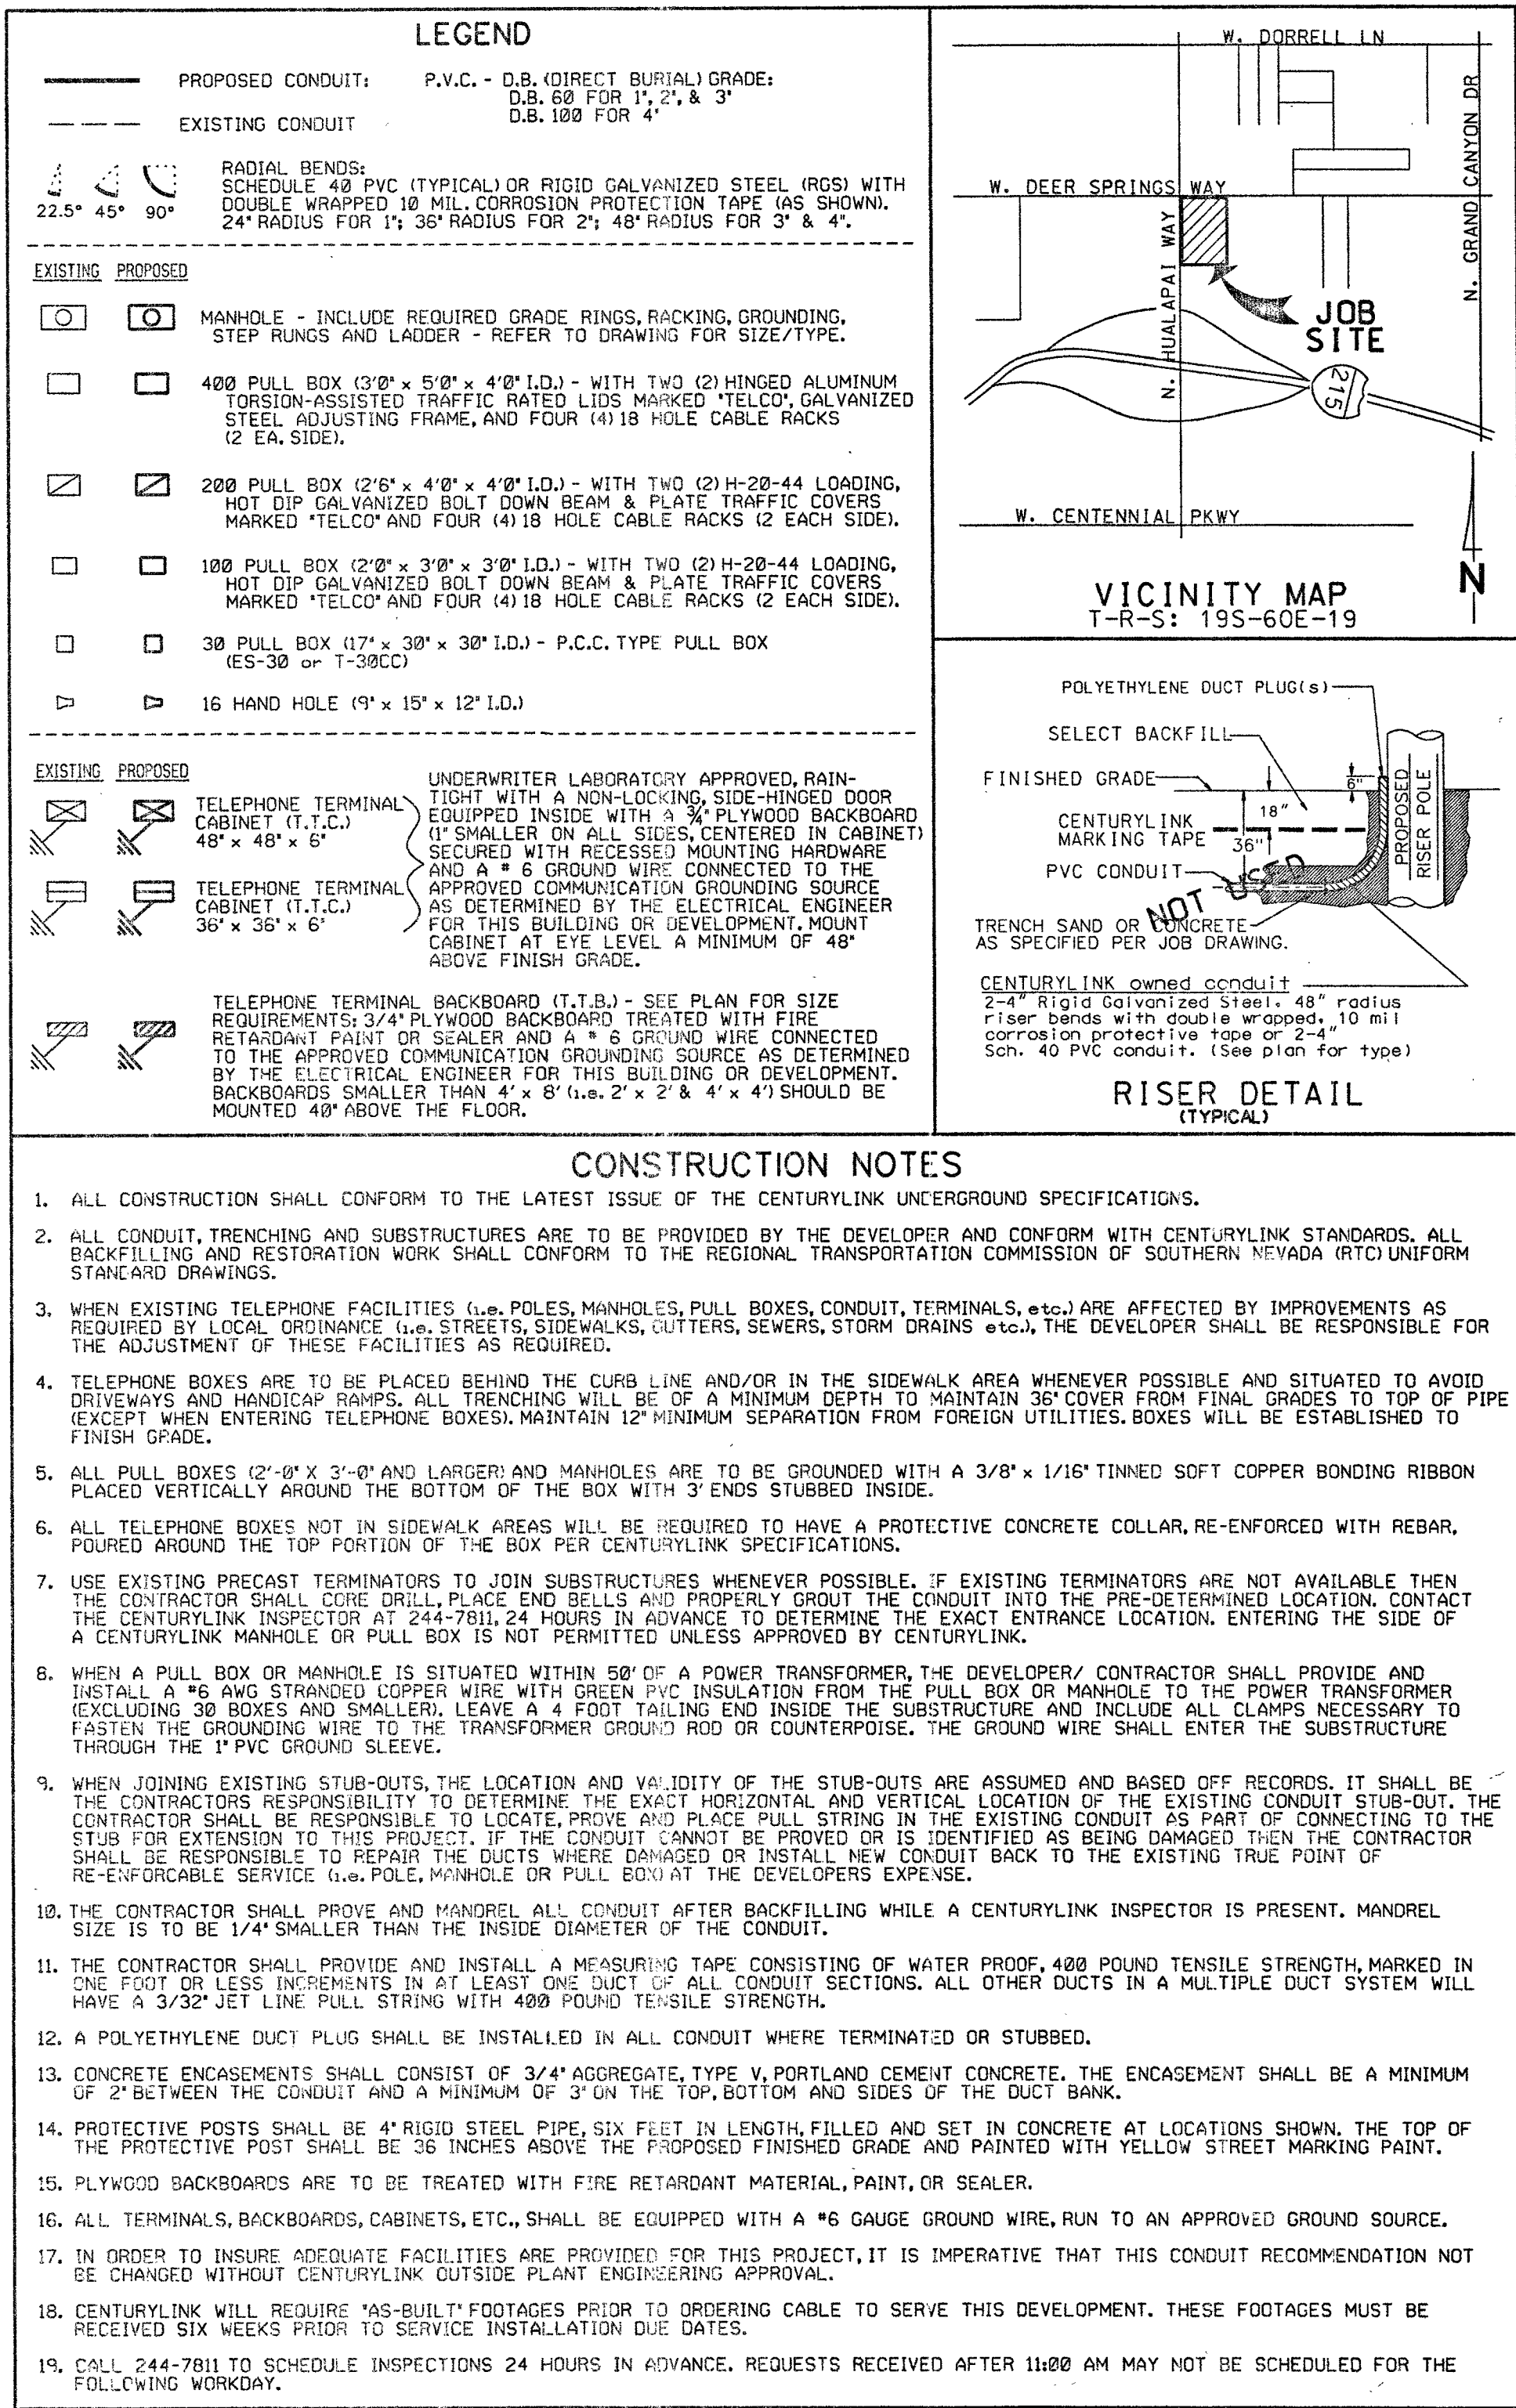

SERVICE CANNOT BE PROVIDED WITHOUT
APPROVED OPEN TRENCH AND FINAL
INSPECTION BY A CENTURYLINK INSPECTOR.

- FOR ASPHALT CUT AND RESTORATION REQUIREMENTS, SEE RTC UNIFORM STANDARD DRAWING SERIES 500.1, 500.2, 500.3, 500.4 AND 500.5
- FOR SIDEWALK REMOVAL AND REPLACEMENT REQUIREMENTS SEE RTC UNIFORM STANDARD DRAWING 234
- FOR TYPICAL U.G. UTILITY LOCATIONS UNDER STREETS AND SIDEWALKS, SEE RTC UNIFORM STANDARD DRAWINGS 501 AND 501.1
- FOR BACKFILL REQUIREMENTS SEE RTC UNIFORM STANDARD DRAWING 503.1
- SEE COMPLETE RTC UNIFORM STANDARD DRAWINGS FOR FURTHER AGENCY REQUIREMENTS.

THIS DRAWING MAY SHOW APPROXIMATE LOCATIONS OF KNOWN UTILITIES IN THE IMMEDIATE VICINITY OF THE WORK TO BE DONE, BUT CENTURYLINK DOES NOT GUARANTEE OR ASSUME LIABILITY FOR THEIR POSITION OR DEPTH. CONTRACTORS SHALL DETERMINE TO THEIR SATISFACTION THE ACTUAL POSITION AND DEPTH OF EXISTING UTILITIES AS THEY WILL ASSUME THIS LIABILITY DURING THE PERFORMANCE OF THIS WORK.

CONTRACTOR / DEVELOPER NOTE

1. THE DEVELOPER/CONTRACTOR SHALL CALL 244-7811 TO SCHEDULE INSPECTIONS 24 HOURS IN ADVANCE. REQUESTS RECEIVED AFTER 11:00 AM MAY NOT BE SCHEDULED FOR THE FOLLOWING WORKDAY.
2. ANY MODIFICATIONS TO THE CENTURYLINK DESIGN MUST BE APPROVED BY THE ENGINEER.
3. THESE PLANS WILL BE VALID FOR SIX MONTHS FROM DATE OF ISSUE.

CITY OF LAS VEGAS PERMIT REQUIRED * DEVELOPER/CONTRACTOR SHALL OBTAIN A CITY PERMIT BEFORE ANY EXCAVATION WORK WITHIN CITY OF LAS VEGAS RIGHT-OF-WAY *CENTURYLINK INSPECTOR WILL VERIFY CITY PERMIT FOR WORK DONE WITHIN CITY OF LAS VEGAS RIGHT-OF-WAY INSPECTOR: _____ DATE: _____	PROJECT REQUIREMENTS: NOT PERMIT: ☐ BLM GRANT: ☐ BOG GRANT: ☐ U.S.F.S.: ☐ U.S.F.S. PERMIT: ☐ SNWA PERMIT: ☐ 3-4 PARTY EASMT: ☐ OTHER: ☒ NOT REQUIRED: ☐ REMARKS: _____	OWNER/CONTACT: _____ KEVIN MICHAEL NOVAK TELEPHONE: _____ 702-220-4500 ORIGINAL BY: O.S.P. /EFF LANGLEY 7/24/18 REVIEWED BY OSP ENGINEER: _____ DATE _____ _____ DATE _____
--	---	--

CENTURYLINK
PROPRIETARY

CONSTRUCTION PERMIT REQUIRED

(18034-NV-0038)

NO.	REVISION	ENGR.	MGR.	DATE
△				
△				
△				



**Know what's below.
Call before you dig.**

 CenturyLink™	TITLE	UNDERGROUND CONDUIT	ENGR.	J. LANGLEY	NO.	N. 3863
	REQUIREMENT for		PHONE	244-3861	CITY	NORTH
	COAL	DEER SPRINGS VILLAGE	DEPT. NO.	J.B.L.	DATE	7/24
		6750 N. HUALAPAI WAY	SCALE	1" = 60'	SHEET NO.	of



Now what's below?
Call before you dig.

Fig.	13-60759-4001	8/7/18
392		
5		
718		
1		