






FQCID #:  
FIB:BUR::56000860

# INDEX SHEET

## CITY OF LAS VEGAS, NEVADA

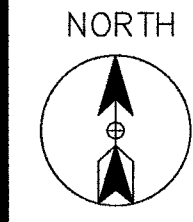

PROJECT:909007, 909268

CELL SITE: LSV BRUCE

CITY OF LAS VEGAS, NEVADA

| CLARIFICATION NO. | QUANTITY |
|-------------------|----------|
|-------------------|----------|

MCI  
COMMUNICATIONS SERVICES, INC.

## OUTSIDE PLANT CONSTRUCTION

|            |               |
|------------|---------------|
| LL SITE: L | PROJECT TITLE |
|------------|---------------|

DATE: 8/27/2018

DRAWN BY: ERAMSEY

REVISIONS

| DATE | INITIAL |
|------|---------|
|------|---------|

EXCEPT AS MAY BE OTHERWISE PROVIDED BY CONTRACT, THESE DRAWINGS AND SPECIFICATIONS SHALL REMAIN THE PROPERTY OF MCI COMMUNICATIONS SERVICES, INC., BOTH BEING ISSUED IN STRICT CONFIDENCE AND SHALL NOT BE REPRODUCED, COPIED, OR USED FOR ANY PURPOSE WITHOUT SPECIFIC WRITTEN PERMISSION.

SCALE


HORIZONTAL: 1"=30'

|           |    |
|-----------|----|
| VERTICAL: | NA |
|-----------|----|

MP TO MP

SHEET 1 OF 18

FILE: LSV BRUCE\_CLV

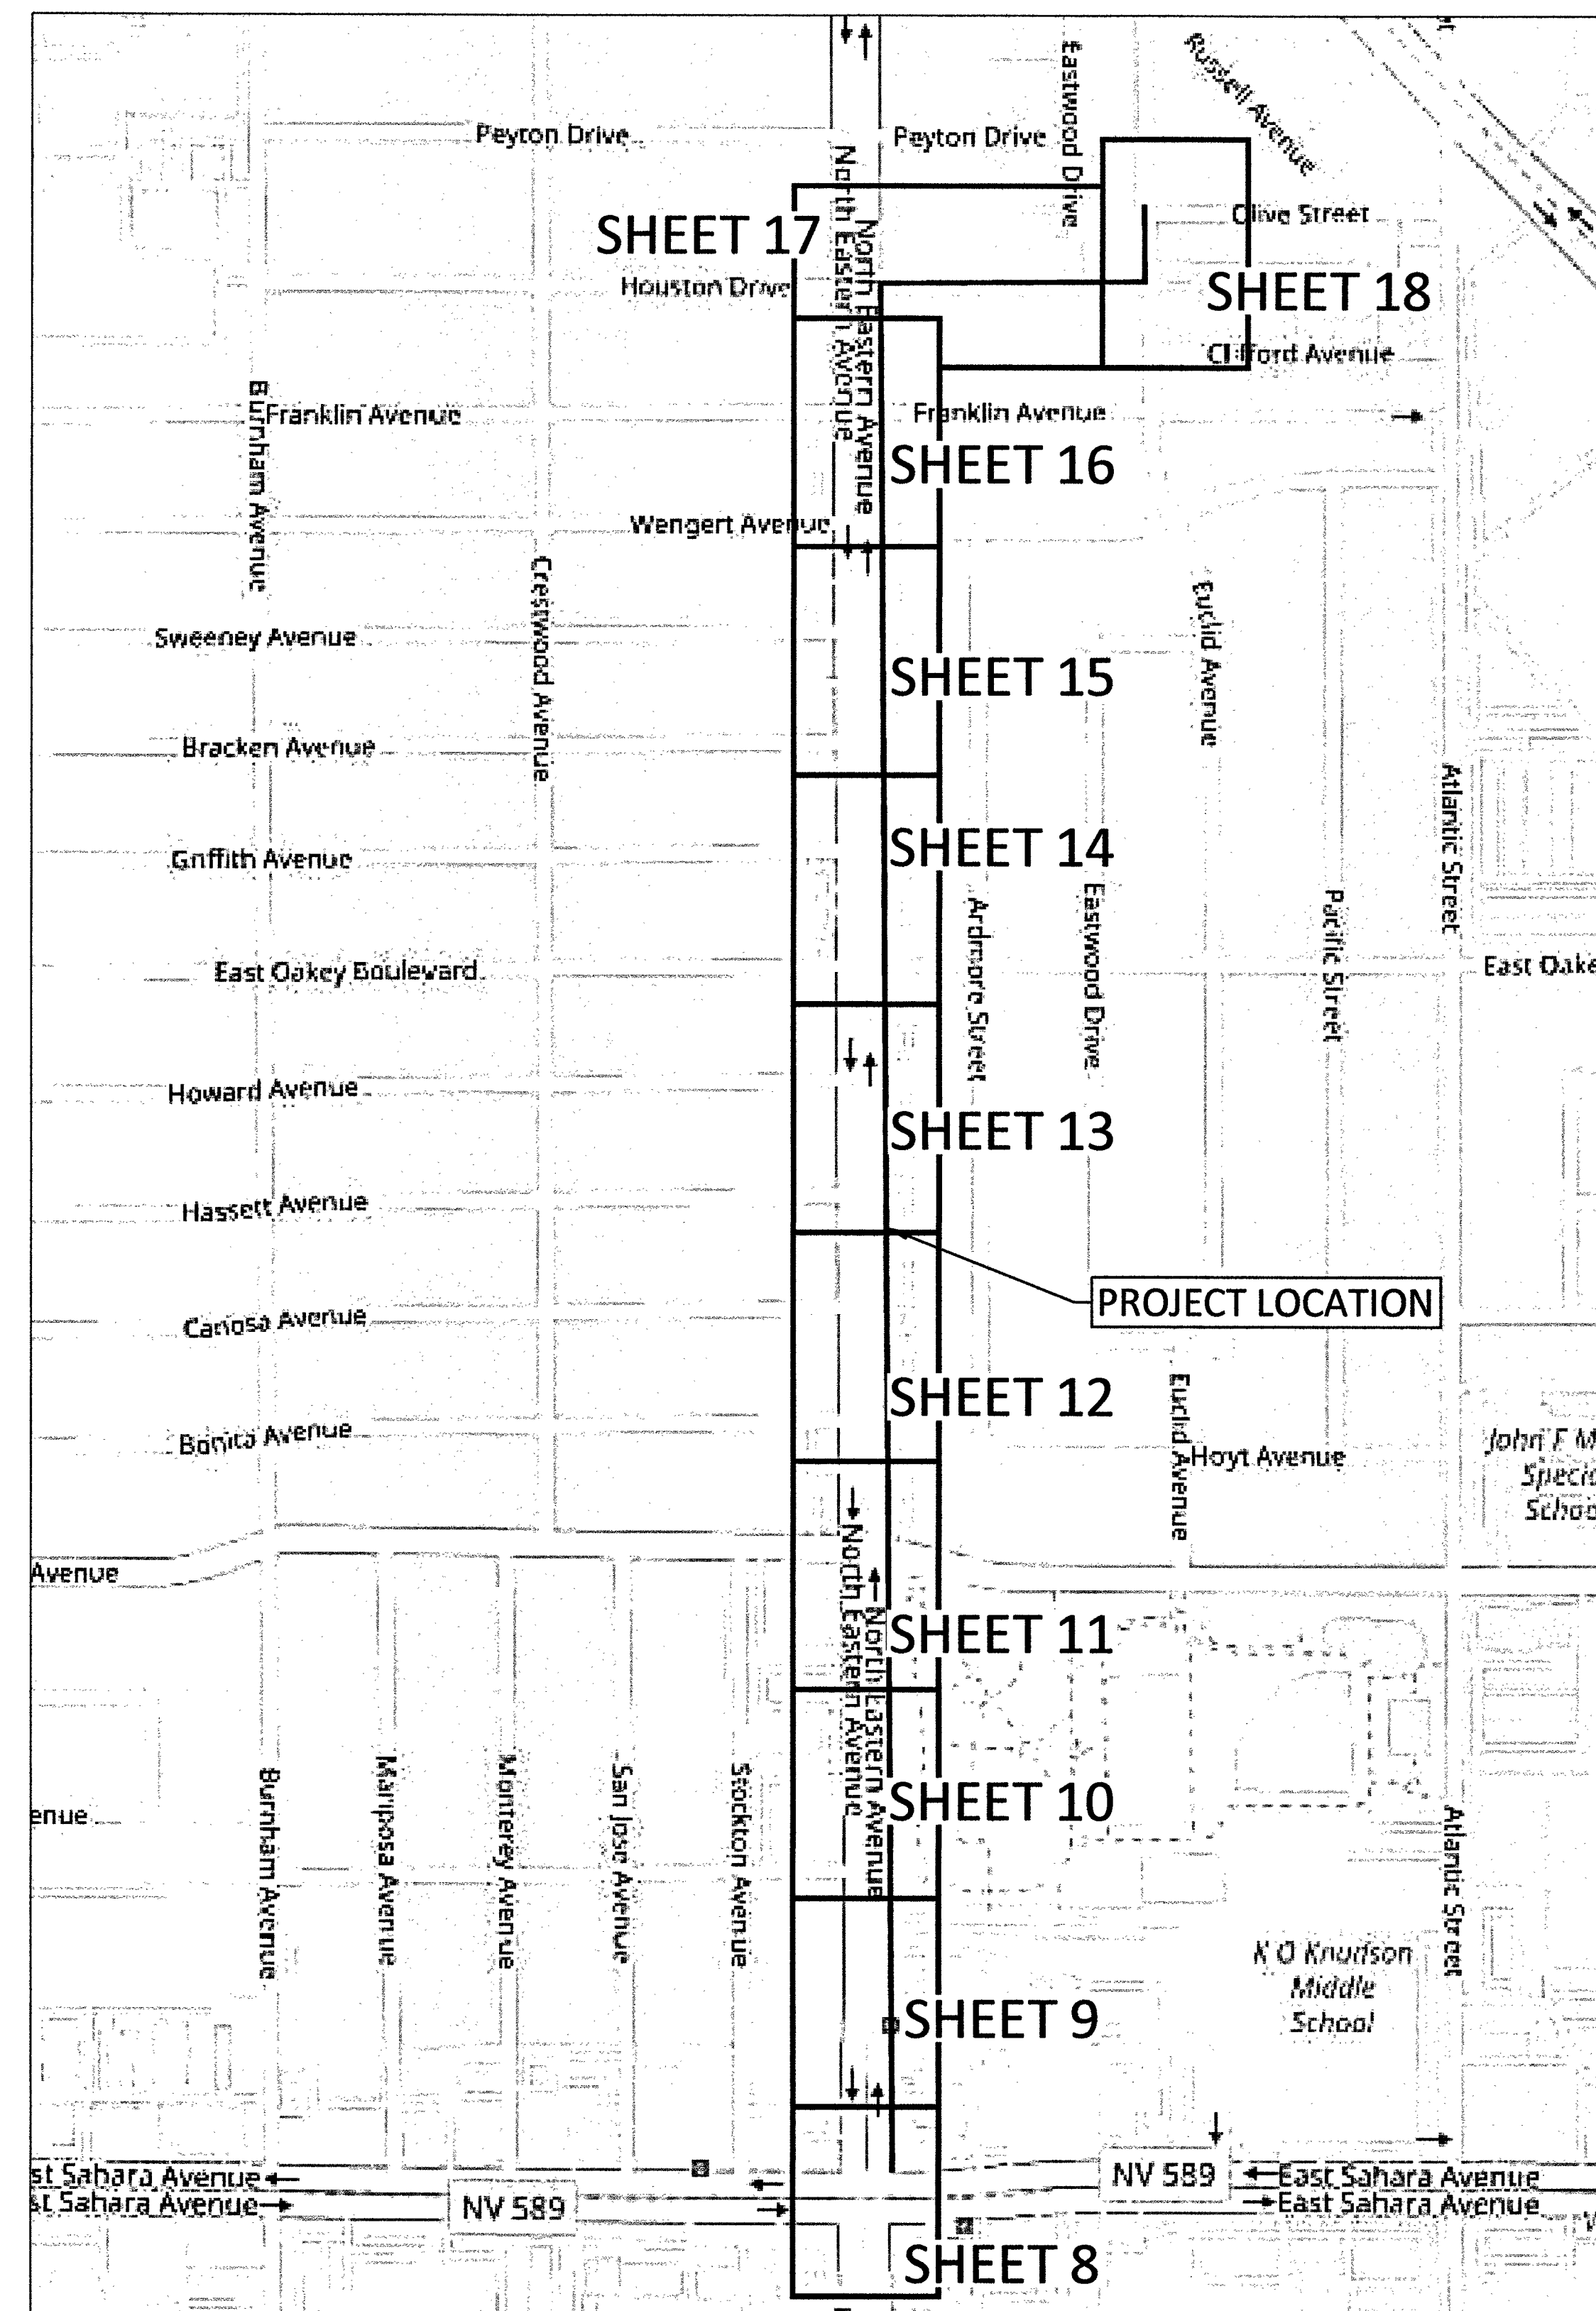

9090007\CONSTRUCTION DRAWINGS







NOTES CONTINUED/CONTACT SHEET

GROUNDING NOTES

11.4 HANDHOLE/MANHOLE GROUNDING

All splice handholes/manholes will be grounded to conform with the MCI typical engineering drawing shown in Appendix A.

MCI-furnished materials:

- One 5/8-inch x 8-foot copper-clad steel ground rod equipped with a 15-foot #6 AWG pigtail
- One surge arrester handholeOne isolator/protector system with 30 foot harness for use on a straight splice, or
- One isolator/protector system with 30-foot harness system for use at splices with a spur cable.

11.5 AERIAL CABLE GROUNDING

Cable sheath to strand bonds and grounding as required by National Electrical Code and Power Company Codes are required at all riser locations of an aerial segment.

Bond cable sheath and suspension strand to multi-ground neutral (MGN) vertical grounding conductor if one exists; if not, use a driven ground rod or a non-insulated guy.

A guy may also require grounding. This is determined by establishing the exposure status (exposed or unexposed) of the guy.

All exposed guys must be either grounded or insulated. A guy is exposed if:

- It is attached to the same pole as open power conductors or spacer cable of any voltage.
- It crosses such power conductors.
- It is within ten feet horizontally (and any distance vertically) of such power conductors.

Grounding is the preferred treatment for exposed guys, except for the following cases in which they must be insulated:

- The MCI guy fastened to the pole in power company working space and a grounded guy would offer an additional hazard to power company lineman.
- Within 1/2-mile of a power station.
- Where electrolytic corrosion of anchors has occurred (unexposed guys, in this case must be separated from the cable strand at the pole, and electrical connection through hardware must be avoided).

Adequate grounding for MCI guys may be obtained through connection to any of the following:

- Vertical grounding conductor of power system multi-ground neutral (with permission of the power company).
- Suspension strand of grounded MCI cable.
- Common anchor rod with a power guy that is connected to the multi-grounded neutral.

Unexposed guys need not be grounded for protection reasons; however, connecting anchor guys to a grounded MCI strand is recommended, as it will lower the cable-to-ground impedance. This helps to reduce cable damage caused by lightning.

MCImetro Access Transmission Services Corp  
d/b/a Verizon Access Transmission Service (Verizon)

OUTSIDE PLANT ENGINEERING:

PROJECT ENGINEER: CORY VANDENBOS  
SUPERVISOR: N/A  
MANAGER: N/A

OUTSIDE PLANT CONSTRUCTION:

PROJECT SUPERVISOR:  
FIELD CONST. SUPERINTENDENT:  
MANAGER: N/A

RIGHT-OF-WAY:

AGENT:  
MANAGER:

CONTRACTS:

COORDINATOR: N/A  
MANAGER: N/A

OTHERS:

PROGRAM MANAGER: N/A  
LIGHTWAVE ENGINEER: N/A  
CIVIL ENGINEER: N/A  
TERMINAL CONST. REP: N/A  
SPLICING MANAGER: N/A  
TSD MANAGER: N/A

ENGINEERING CONTRACTOR

NAME OF FIRM: BPG DESIGNS 1-602-954-2223  
PROJECT MANAGER: CORY VANDENBOS 1-602-739-8813  
ENG. PROJECT SUPERVISOR:

CONSTRUCTION CONTRACTOR

NAME OF FIRM: TEAM FISHEL 1-702-644-4565  
PROJECT COORDINATOR:

CITY GOVERNMENT

BUREAU OF ENGINEERING:

CITY ENGINEER:

UTILITIES

WORLD.COM UTILITY LOCATE 1-800-624-9675  
USA NORTH BLUESTAKE 811

PROJECT TOTALS SUMMARY

| MATERIALS                     |        |
|-------------------------------|--------|
| 2" HDPE CONDUIT(S):           | 9,816' |
| 4" HDPE CONDUIT(S):           | -      |
| 2' x 3' x 2' HANDHOLE(S):     | -      |
| 2.5' x 5' x 2.5' HANDHOLE(S): | 6      |
| 4' x 4' x 4' HANDHOLE(S):     | -      |
| MANHOLES:                     | -      |

WORK TYPE

|                       |        |
|-----------------------|--------|
| AERIAL:               | -      |
| VZW CONDUIT:          | -      |
| 3RD PARTY CONDUIT:    | -      |
| TRENCH:               | -      |
| ASPHALT CUT:          | -      |
| BORE:                 | -      |
| OPEN TRENCH:          | 4,890' |
| TOTAL NEW UG FOOTAGE: | 4,890' |
| TOTAL FOOTAGE:        | 4,890' |



PROJECT: 909007, 909268

CELL SITE: LSV BRUCE

CITY OF LAS VEGAS, NEVADA

CLARIFICATION NO. QUANTITY

COMMUNICATIONS SERVICES, INC.  
OUTSIDE PLANT CONSTRUCTION  
TITLE: CELL SITE: LSV BRUCE  
PROJECT TITLE

DATE: 8/27/2018

DRAWN BY: ERAMSEY

REVISIONS

| DATE | INITIAL |
|------|---------|
|      |         |
|      |         |
|      |         |
|      |         |
|      |         |
|      |         |

EXCEPT AS MAY BE OTHERWISE PROVIDED BY CONTRACT, THESE DRAWINGS AND SPECIFICATIONS SHALL REMAIN THE PROPERTY OF MCI COMMUNICATIONS SERVICES, INC. BOTH BEING ISSUED IN STRICT CONFERENCE AND SHALL NOT BE REPRODUCED, COPIED, OR USED FOR ANY PURPOSE WITHOUT SPECIFIC WRITTEN PERMISSION.

SCALE


HORIZONTAL: 1"=30'

VERTICAL: NA

MP TO MP

SHEET 3 OF 18

FILE: LSV BRUCE\_CLV

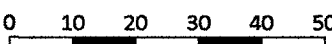

DRAWING SCALE IS IN FEET:  
(1"=60' AT 11"x17" print)  
(1"=30' AT 24"x36" print)



# SYMBOLS KEY

|                                                                |  |
|----------------------------------------------------------------|--|
| BURIED CABLE                                                   |  |
| AERIAL CABLE                                                   |  |
| SUBMARINE CABLE                                                |  |
| FOGWIRE CABLE                                                  |  |
| DIRECT BURIED HDPE                                             |  |
| PVC OR SPLIT PVC CONDUIT                                       |  |
| BSP/GSP OR SPLIT BSP/GSP CONDUIT                               |  |
| STEEL CASING                                                   |  |
| REMOVE AND RESTORE ASPHALT OR CONCRETE<br>(WIDTH AS INDICATED) |  |
| CORE BORE                                                      |  |
| JACK AND BORE                                                  |  |
| DIRECTIONAL BORE                                               |  |
| OPEN TRENCH                                                    |  |
| FUTURE CABLE                                                   |  |
| REMOVE CABLE                                                   |  |
| TO BE REMOVED OR ABANDONED<br>(SHOWN FOR HDPE)                 |  |
| AERIAL UTILITY (ELECTRIC)                                      |  |
| UNDERGROUND UTILITY (TELEPHONE)                                |  |
| MAIN TRACKS                                                    |  |
| AUXILLARY TRACKS                                               |  |
| CENTERLINE                                                     |  |
| RIGHT-OF-WAY                                                   |  |
| DITCH LINE                                                     |  |
| CITY, COUNTY OR STATE BOUNDARY LINE                            |  |
| PROPERTY LINE                                                  |  |
| BLOCKWALL                                                      |  |
| FENCE LINE                                                     |  |
| GUARDRAIL                                                      |  |
| TOP OF SLOPE                                                   |  |
| TOE OF SLOPE                                                   |  |

STEEL MARKER AND SIGN-(A)  
ALUMINUM "HUB"-STYLE MARKER-(B)  
FLAT MARKER-(C)  
TUBULAR MARKER-(D)  
TUBULAR MARKER, & ISOLATOR PROTECTOR-(E)

MILE POST MARKER  
NOTE:  
DASHED = NOT FOUND IN FIELD

PERMIT TRACKING FORM IDENTIFIER

UTILITY COVER DEPTH

HANDHOLE, VAULT OR PULLBOX

STREET LIGHT

WOOD POLE & STEEL POLE

ANCHOR ONLY

GUY ONLY

OVERHEAD GUY (ARROW IN DIRECTION OF PULL)

ANCHOR AND GUY

SIDEWALK ANCHOR AND GUY

FOREIGN ANCHOR AND GUY

PUSH BRACE (EXISTING POLE)

ACCOUNT CODE CHANGE (BURIED TO AERIAL)

RISER POLE

BOND AND GROUND

CULVERT (SIZE AS INDICATED)

BRIDGE

METER


VALVE

FIRE HYDRANT

RAILROAD SIGNAL CONTROL BOX

MANHOLE

POTHOLE

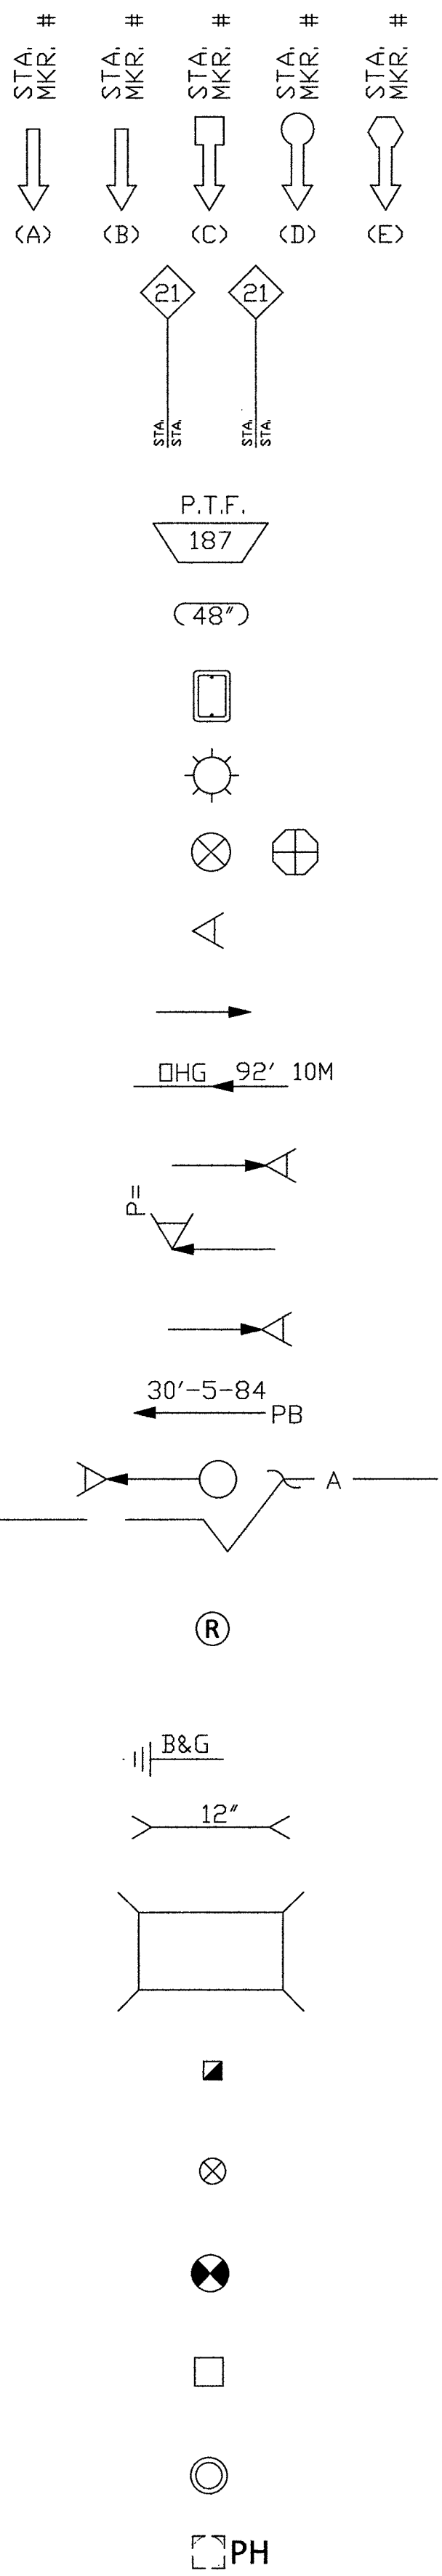

PROJECT:909007, 909268

CELL SITE: LSV BRUCE

CITY OF LAS VEGAS, NEVADA

CLARIFICATION NO. QUANTITY

COMMUNICATIONS SERVICES, INC.

OUTSIDE PLANT CONSTRUCTION

TITLE: CELL SITE: LSV BRUCE

PROJECT TITLE

DATE: 8/27/2018

DRAWN BY: ERAMSEY

REVISIONS

| DATE | INITIAL |
|------|---------|
|      |         |
|      |         |
|      |         |
|      |         |
|      |         |
|      |         |
|      |         |

EXCEPT AS MAY BE OTHERWISE PROVIDED BY CONTRACT, THESE DRAWINGS AND SPECIFICATIONS SHALL REMAIN THE PROPERTY OF MCI COMMUNICATIONS SERVICES, INC. BOTH BEING ISSUED IN STRICT CONFIDENCE AND SHALL NOT BE REPRODUCED, COPIED, OR USED FOR ANY PURPOSE WITHOUT SPECIFIC WRITTEN PERMISSION.

SCALE

HORIZONTAL: 1"=30'

VERTICAL: NA



MP TO MP

SHEET 4 OF 18

FILE: LSV BRUCE.CLV



- GENERAL NOTES:
1. CONCRETE: 28 DAY COMPRESSIVE STRENGTH F'C = 5,000 PSI
  2. STEEL REINFORCEMENT: ASTM A-615, GRADE 60
  3. COVER TO STEEL - 1" MINIMUM
  4. DESIGNED TO MEET ACI 318 FOR:  
HS20 LIVE LOAD  
45 PCF SOIL EFP  
0'-0" SOIL COVER  
WATER TABLE 3'-0" BELOW GRADE
  5. JOINT SEALANT: CONSEAL BUTYL SEALANT ASTM C-990-91
  6. WEIGHT:  
TOP - 3,100 LBS  
BOTTOM - 3,650 LBS

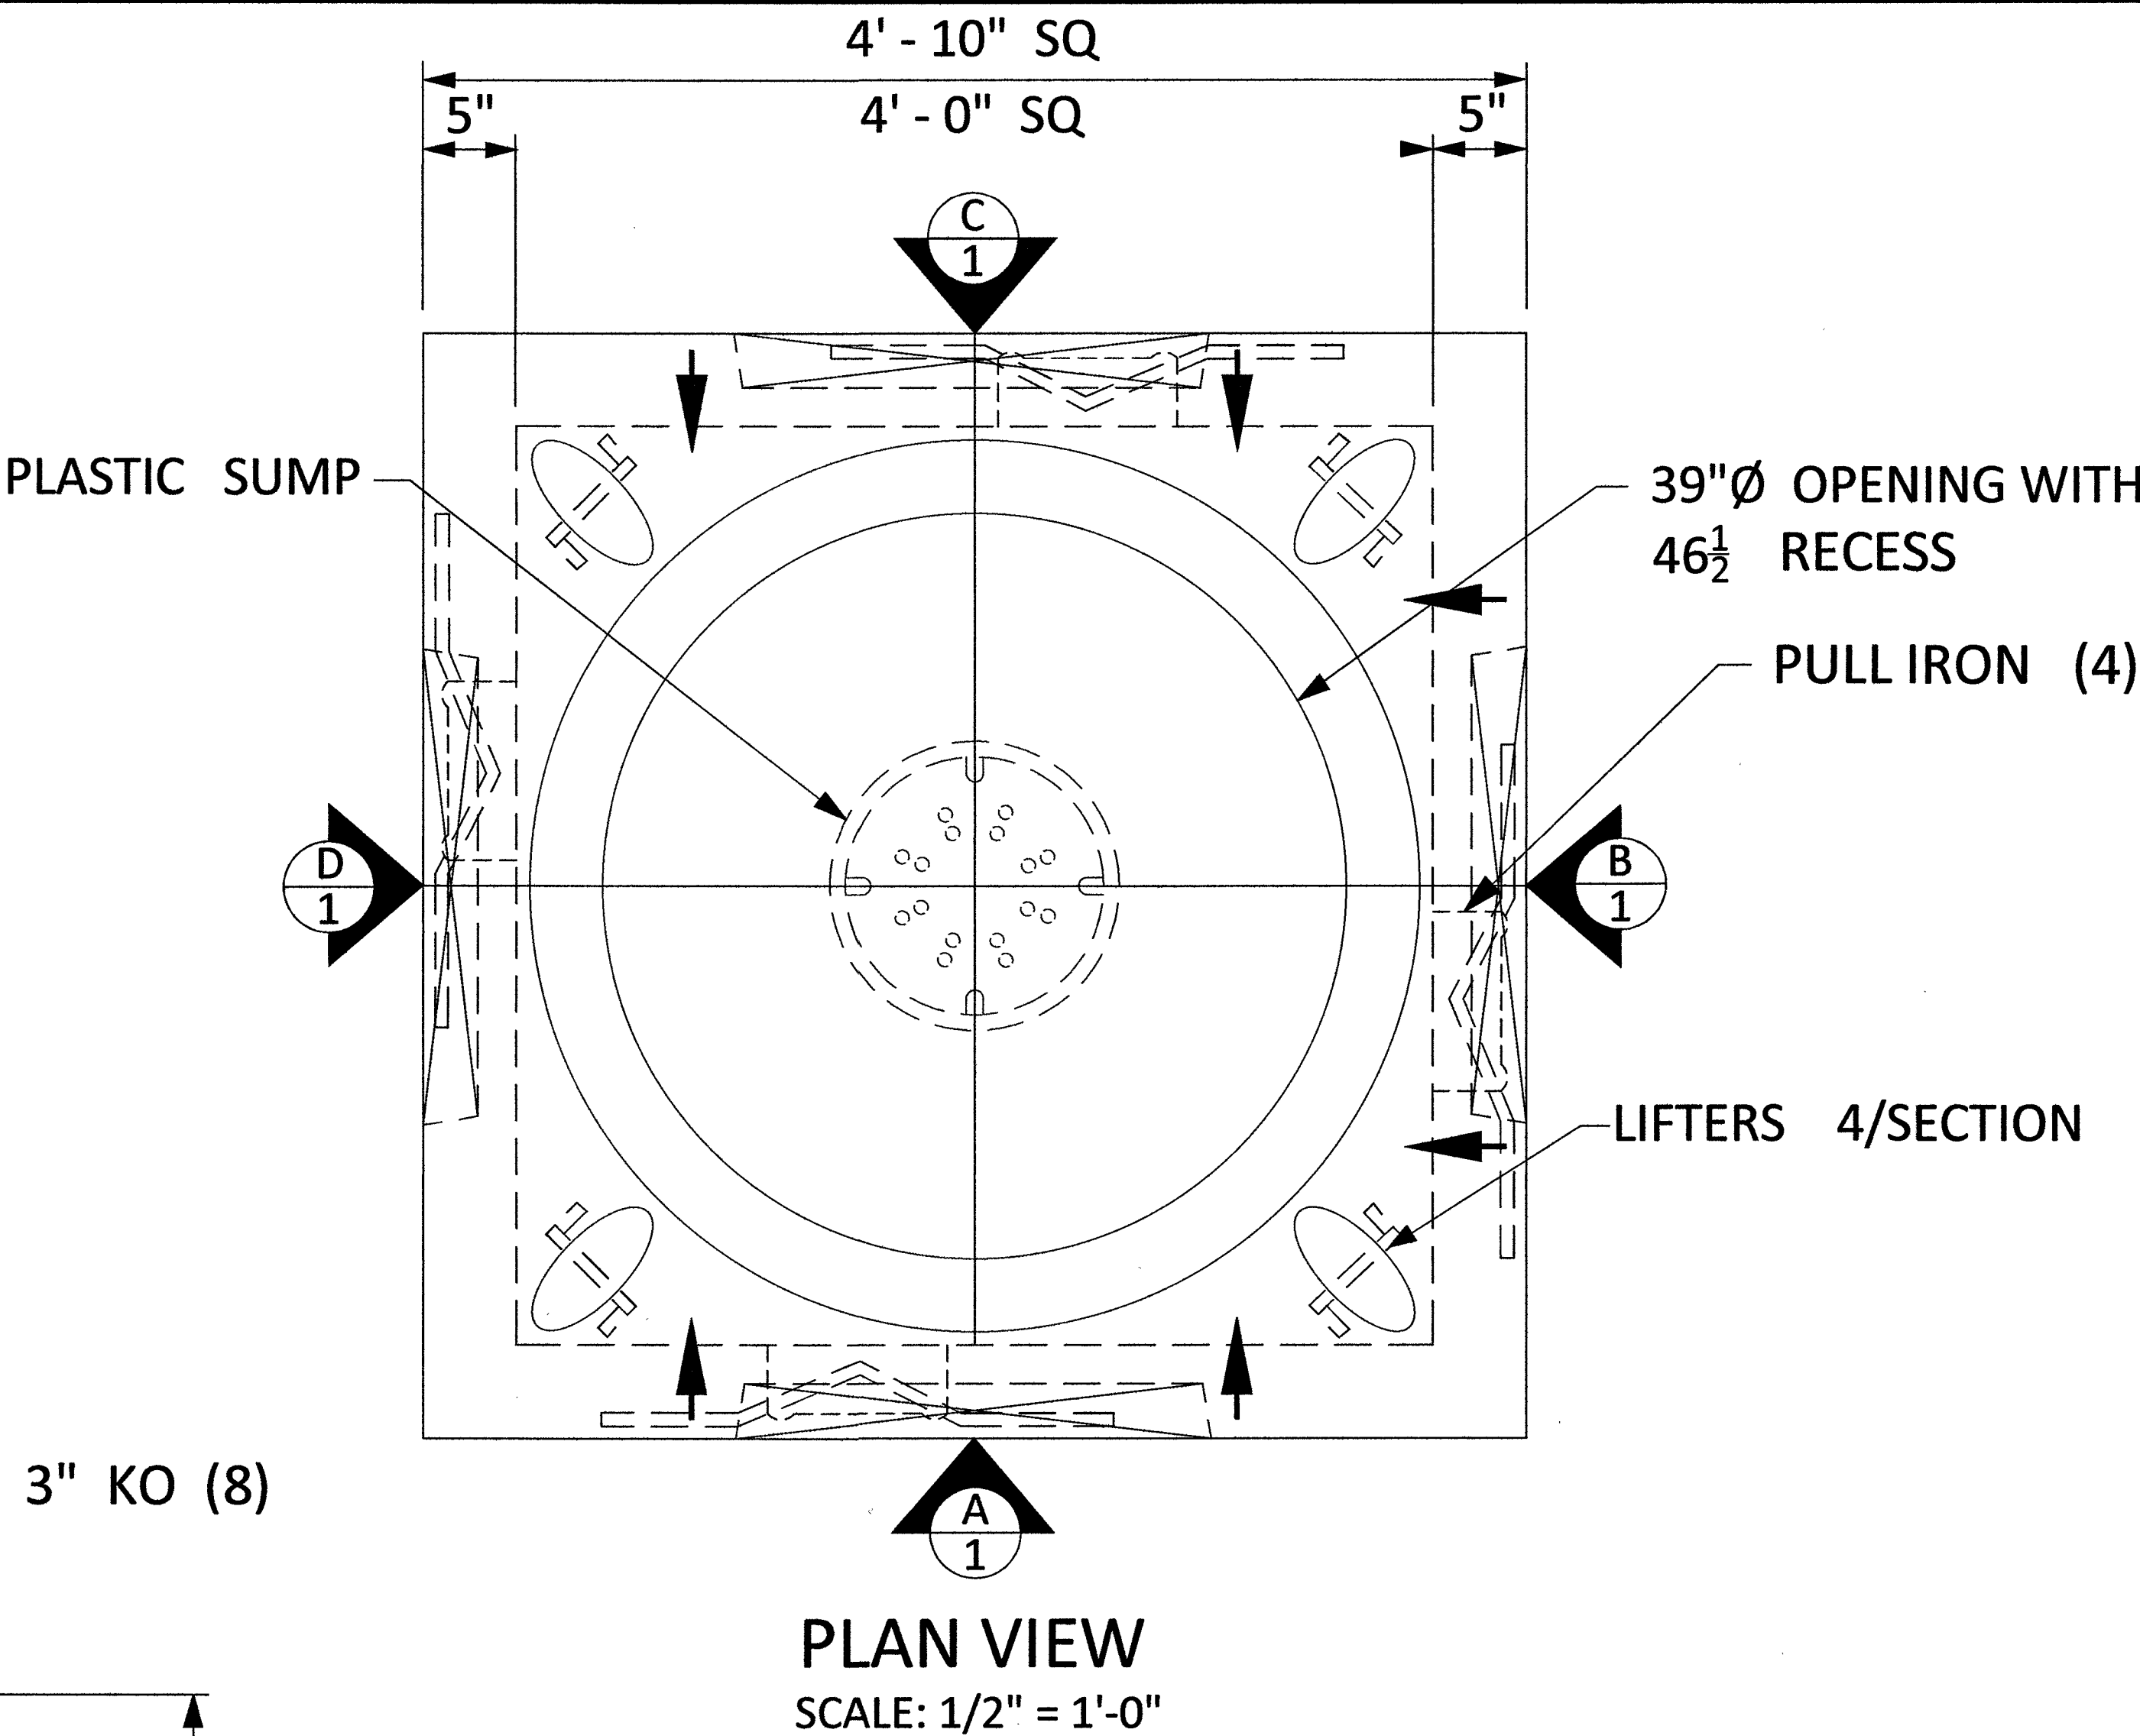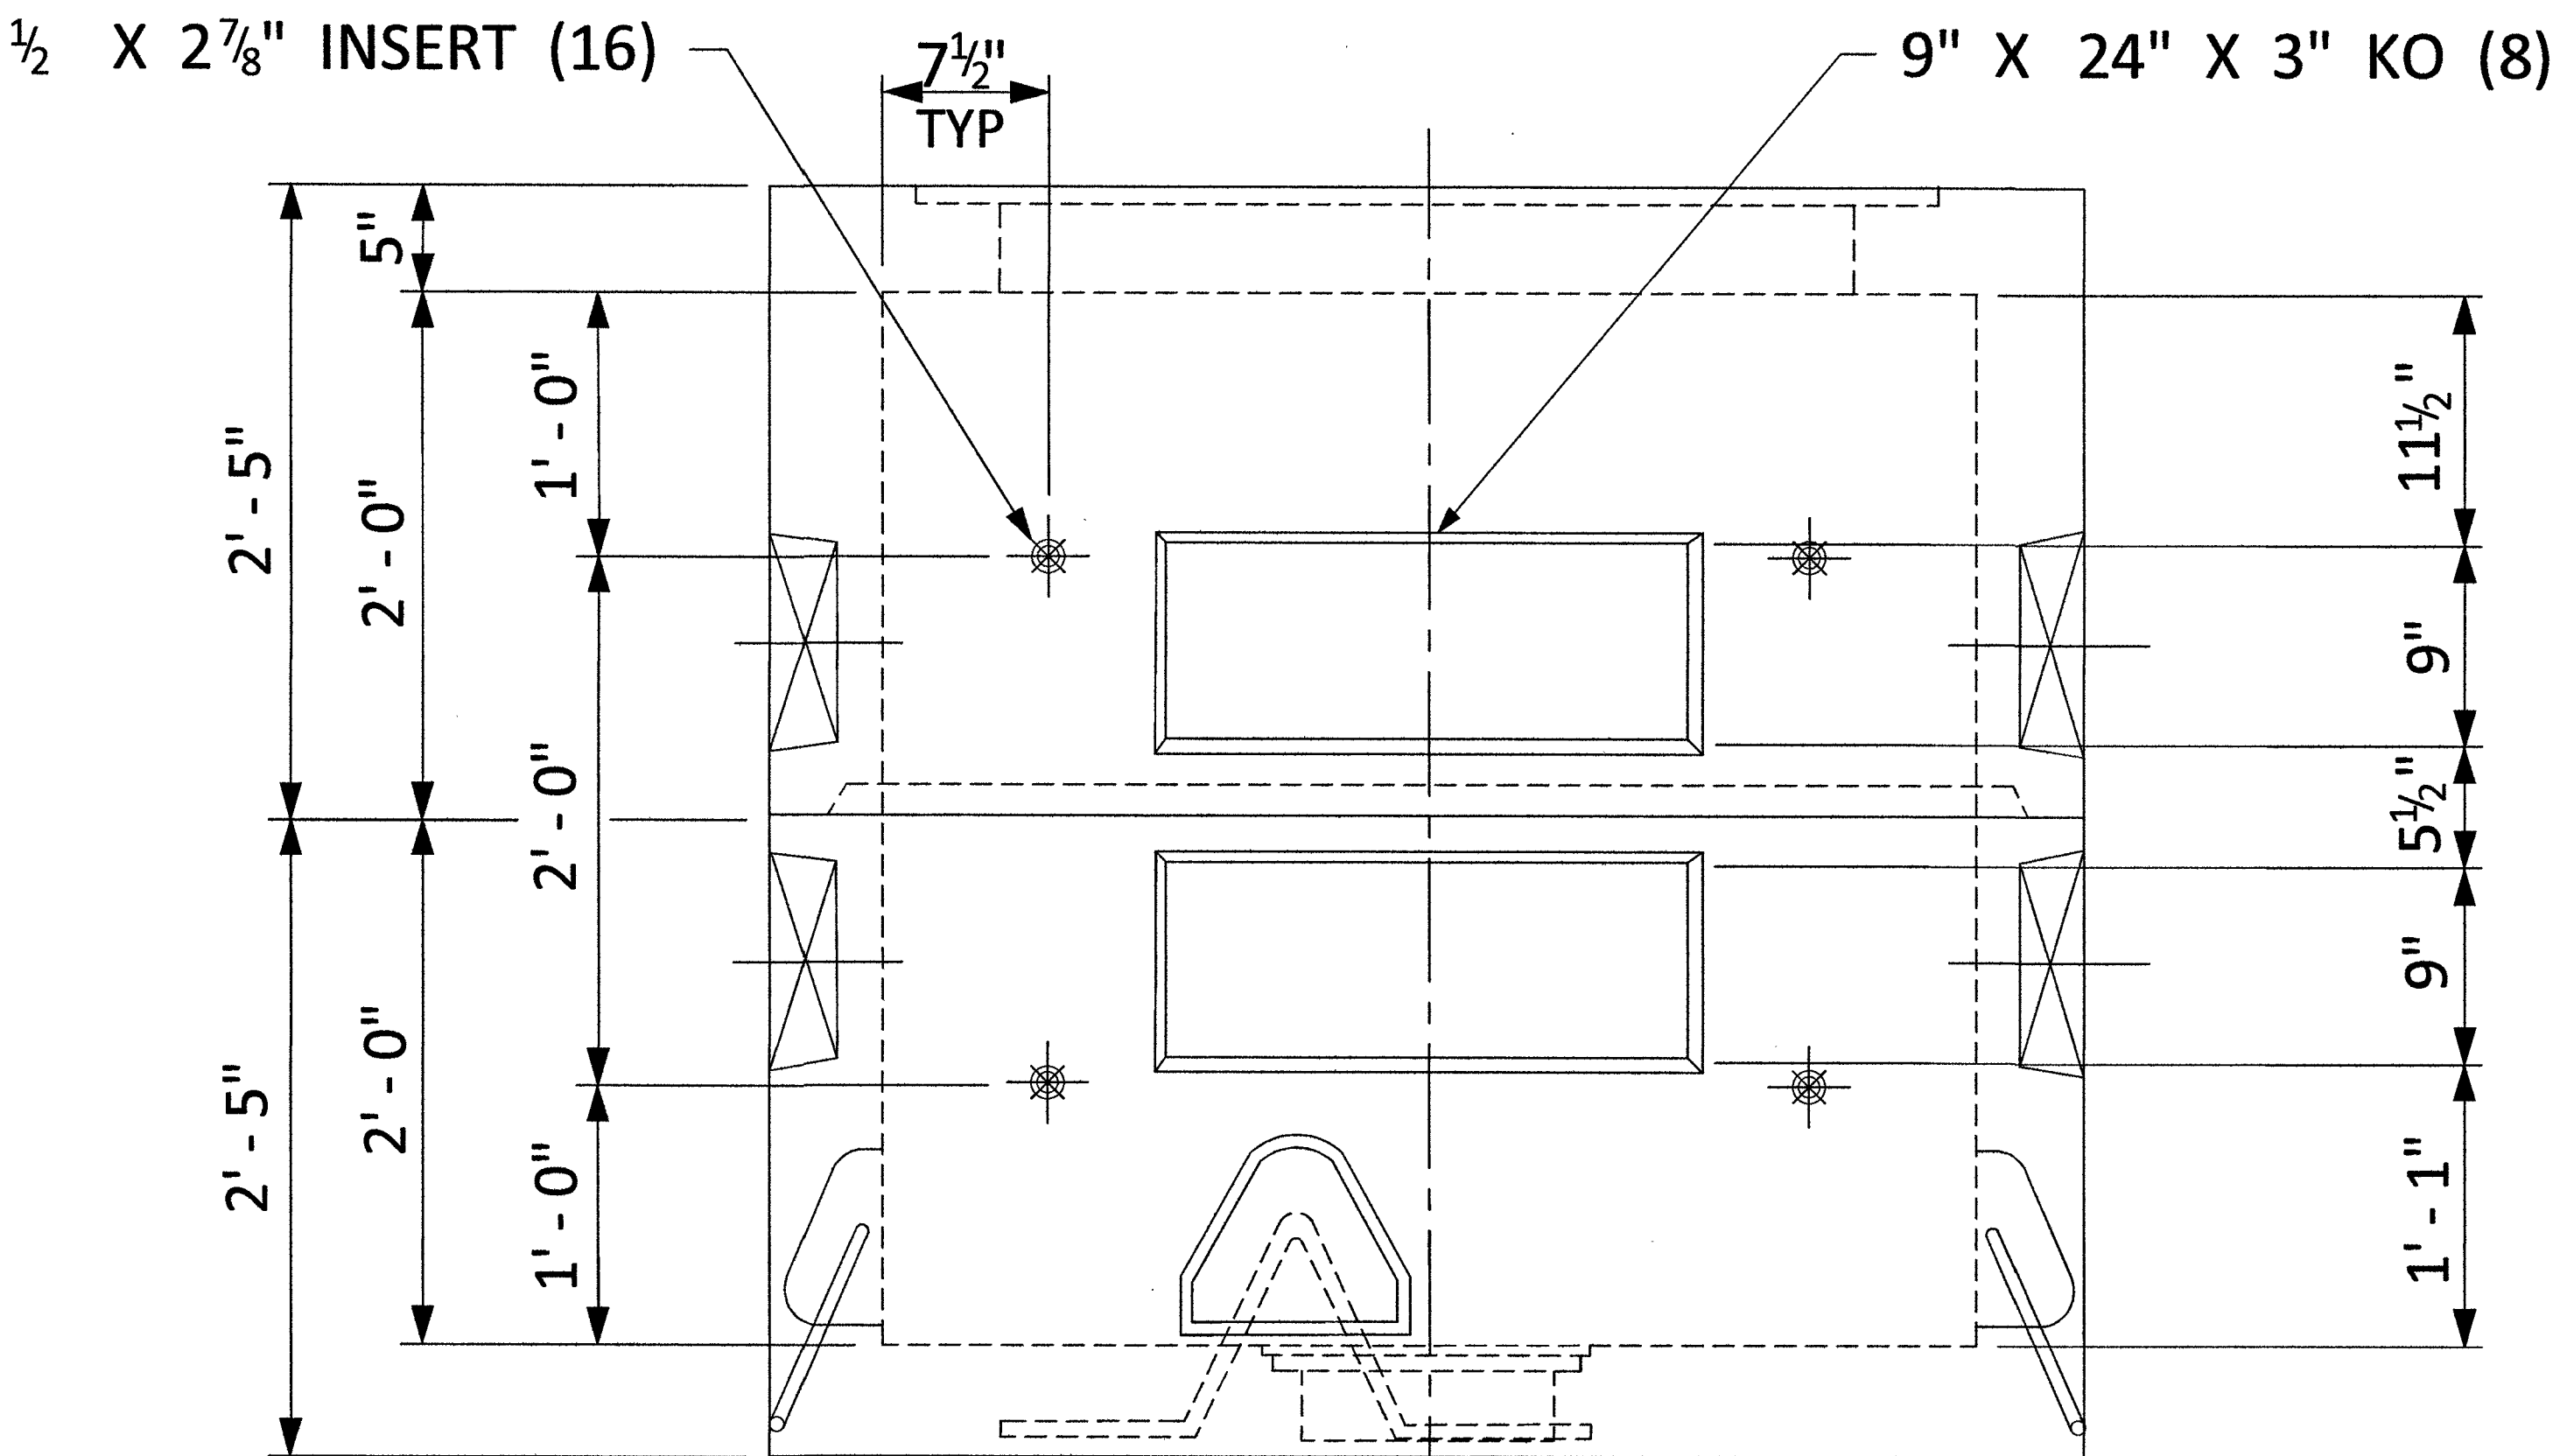

CONTRACTOR IS TO VERIFY THAT ALL INFORMATION SHOWN ON DRAWINGS HAS BEEN THOROUGHLY CHECKED, COMPLIES WITH CONTRACTOR DOCUMENTS, AND IS ADEQUATE TO MEET FIELD CONDITIONS. OLDCASTLE ACCEPTS NO RESPONSIBILITY FOR INSTALLATION ERRORS BY THE CONTRACTOR AND ERRORS OR OMISSION RESULTING AFTER RECEIPT OF APPROVED SHOP DRAWINGS.

NOTE: PRODUCTION WILL NOT COMMENCE UNTIL RECEIPT OF SIGNED APPROVED SHOP DRAWINGS.

**Oldcastle Precast**  
747 ALLENRIDGE POINT, LEXINGTON, KY 40510  
PHONE: 859-259-1484 FAX: 859-233-9351

THIS DOCUMENT IS THE PROPERTY OF OLDCASTLE PRECAST, INC. IT IS SUBMITTED FOR REFERENCE PURPOSES ONLY AND SHALL NOT BE USED IN ANY WAY INJURIOUS TO THE INTERESTS OF SAID COMPANY.

COPYRIGHT 2010 OLDCASTLE PRECAST, INC. ALL RIGHTS RESERVED.

4'x4'x4' TYPE "S" KNOCKOUT



PROJECT: 909007, 909268

CELL SITE: LSV BRUCE

CITY OF LAS VEGAS, NEVADA

CLARIFICATION NO. QUANTITY

OUTSIDE PLANT CONSTRUCTION  
TITLE: CELL SITE: LSV BRUCE  
PROJECT TITLE

DATE: 8/27/2018

DRAWN BY: ERAMSEY

REVISIONS

DATE INITIAL

EXCEPT AS MAY BE OTHERWISE PROVIDED BY CONTRACT, THESE DRAWINGS AND SPECIFICATIONS SHALL REMAIN THE PROPERTY OF MCI COMMUNICATIONS SERVICES, INC. BOTH BEING ISSUED IN STRICT CONFIDENCE AND SHALL NOT BE REPRODUCED, COPIED, OR USED FOR ANY PURPOSE WITHOUT SPECIFIC WRITTEN PERMISSION.

SCALE

HORIZONTAL: 1"=30'

VERTICAL: NA

MP TO MP

SHEET 5 OF 18

FILE: LSV BRUCE\_CLV















CITY OF LAS VEGAS, NEVADA

**SHEET TOTAL**



---

IT LSV BRUCE CLV

210 PLACE CONDUIT  
212 PLACE HIGH DENSITY POLYETHYLENE (HDPE)  
240 PLACE HANDHOLE  
250 PLACE MANHOLE  
270 REMOVE AND RESTORE ASPHALT  
280 REMOVE AND RESTORE CONCRETE  
281 REMOVE AND RESTORE SIDEWALK  
282 REMOVE AND RESTORE CURBING  
410 PULL CABLE  
411 PULL THROUGH DUCT (INNERDUCT)  
520 PLACE AERIAL CABLE  
630 DIRECTIONAL BORE

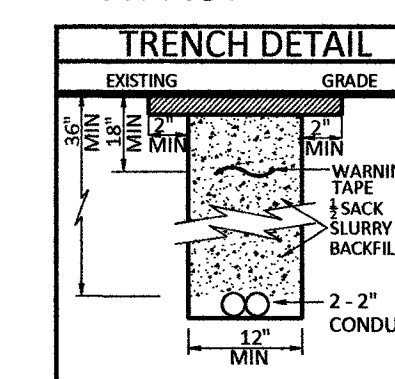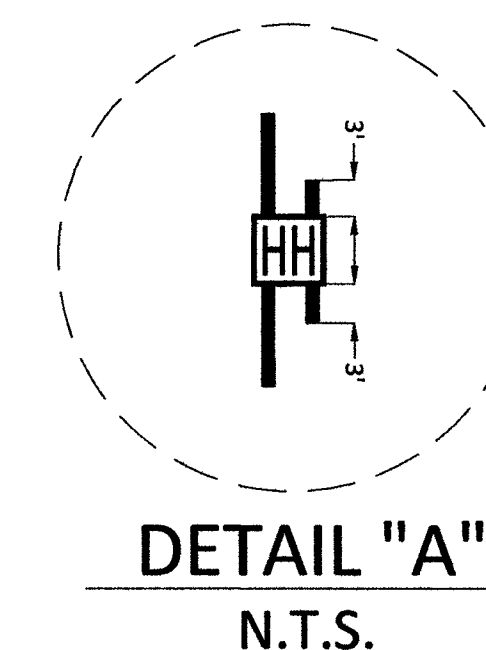




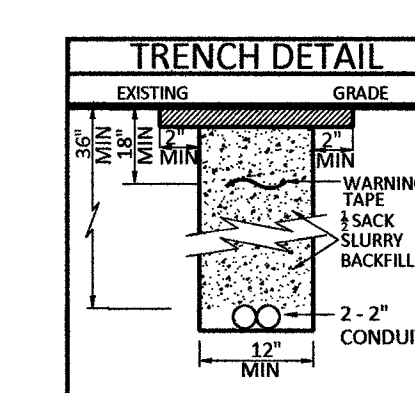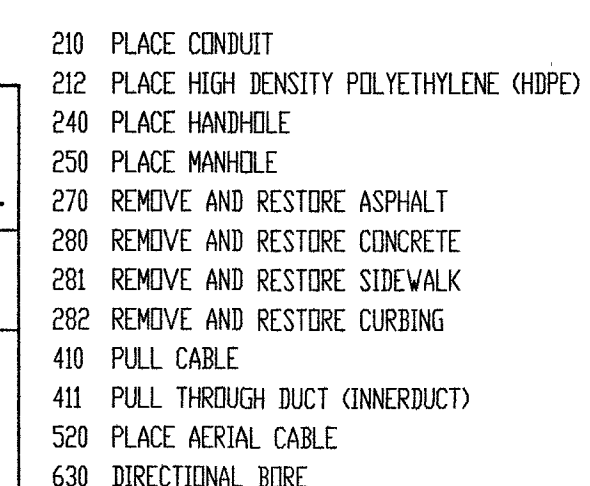



CONSTRUCTION DRAWING  
CITY OF LAS VEGAS, NEVADA

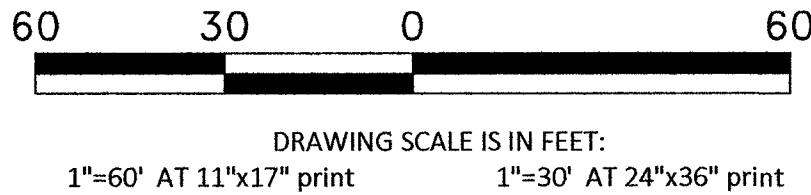

Call at least two full working days  
before you begin excavation.



Know what's below.  
Call 811 before you dig.

PROJECT: 909007, 909268

CELL SITE: LSV BRUCE

CITY OF LAS VEGAS, NEVADA

CLARIFICATION NO. QUANTITY

SHEET TOTAL

2" HDPE CONDUIT: 1,012'

4" HDPE CONDUIT: -

2' x 3' x 2' HANDHOLE(S): -

2.5' x 5' x 2.5' HANDHOLE(S): 1

4' x 4' x 4' HANDHOLE(S): -

MANHOLE(S): -

AERIAL: -

VZW CONDUIT: -

3RD PARTY CONDUIT: -

OPEN TRENCH: 503'

TOTAL NEW UG FOOTAGE: 503'

TOTAL FOOTAGE: 503'

COMMUNICATIONS SERVICES, INC.

OUTSIDE PLANT CONSTRUCTION

TITLE: CELL SITE: LSV BRUCE

DATE: 8/27/2018

DRAWN BY: ERAMSEY

REVISIONS

DATE INITIAL

EXCEPT AS MAY BE OTHERWISE PROVIDED BY  
CONTRACT, THESE DRAWINGS AND SPECIFICATIONS  
SHALL REMAIN THE PROPERTY OF MCI  
COMMUNICATIONS SERVICES, INC. BOTH BEING  
ISSUED IN STRICT CONFIDENCE AND SHALL NOT BE  
REPRODUCED, COPIED, OR USED FOR ANY PURPOSE  
WITHOUT SPECIFIC WRITTEN PERMISSION.

SCALE

HORIZONTAL: 1"=30'

VERTICAL: NA

MP TO MP

SHEET 10 OF 18

FILE: LSV BRUCE\_CLV

RTC NOTES:

BACKFILL AND RIGHT OF WAY RESTORATION SHALL CONFORM TO CLARK COUNTY  
UNIFORM STANDARD DRAWINGS

- 1) 500.1 0 TO 5 YEARS PAVEMENT RESTORATION LONGITUDINAL CUT
- 2) 500.2 0 TO 5 YEARS PAVEMENT RESTORATION TRAVERSE CUT
- 3) 500.3 OVER 5 YEARS PAVEMENT RESTORATION LONGITUDINAL CUT, GREATER THAN 60' R.O.W
- 4) 500.4 OVER 5 YEARS PAVEMENT RESTORATION LONGITUDINAL CUT, 60' R.O.W OR LESS
- 5) 500.5 OVER 5 YEARS PAVEMENT RESTORATION TRAVERSE ALL R.O.W WIDTHS
- 6) 501 TYPICAL UNDERGROUND UTILITY LOCATIONS IN RESIDENTIAL STREETS 60' OR LESS R.O.W
- 7) 501.1 TYPICAL UTILITY UNDERGROUND LOCATIONS IN STREETS WITH GREATER THAN 60' R.O.W
- 8) 503 METHOD B FOR RIGID AND FLEXIBLE PIPE TRENCH BACKFILL - PAVED AREAS
- 9) 503.1 METHOD A FOR FLEXIBLE PIPE TRENCH BACKFILL - PAVED AREAS
- 10) 503.2 METHOD A FOR RIGID PIPE TRENCH BACKFILL - PAVED AREAS
- 11) 234 SIDEWALK
- 12) BACKFILL IN UNPAVED AREA AS REQUIRED BY LOCAL CODE OR AS APPROVED BY AGENCY.



NOTE TO CONTRACTOR:

CONTRACTOR TO POTHOLE AND LOCATE ALL  
UTILITIES PRIOR TO STARTING CONSTRUCTION.

CONTRACTOR TO PLACE LOCATE WIRE AND  
MULE TAPE IN ALL CONDUIT PLACED


CONTRACTOR TO PLACE CONDUIT IN  
APPROXIMATE LOCATION SHOWN ON PLAN  
& PROVIDE AS-BUILTS WITH SPECIFIC TIE  
LOCATION

- 210 PLACE CONDUIT
- 212 PLACE HIGH DENSITY POLYETHYLENE (HDPE)
- 240 PLACE HANDHOLE
- 250 PLACE MANHOLE
- 270 REMOVE AND RESTORE ASPHALT
- 280 REMOVE AND RESTORE CONCRETE
- 281 REMOVE AND RESTORE SIDEWALK
- 282 REMOVE AND RESTORE CURBING
- 410 PULL CABLE
- 411 PULL THROUGH DUCT (INNERDUCT)
- 520 PLACE AERIAL CABLE
- 630 DIRECTIONAL BORE

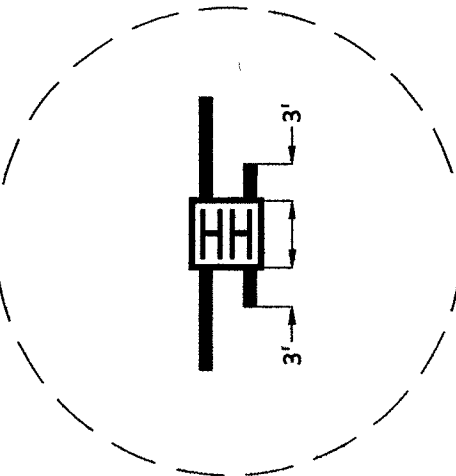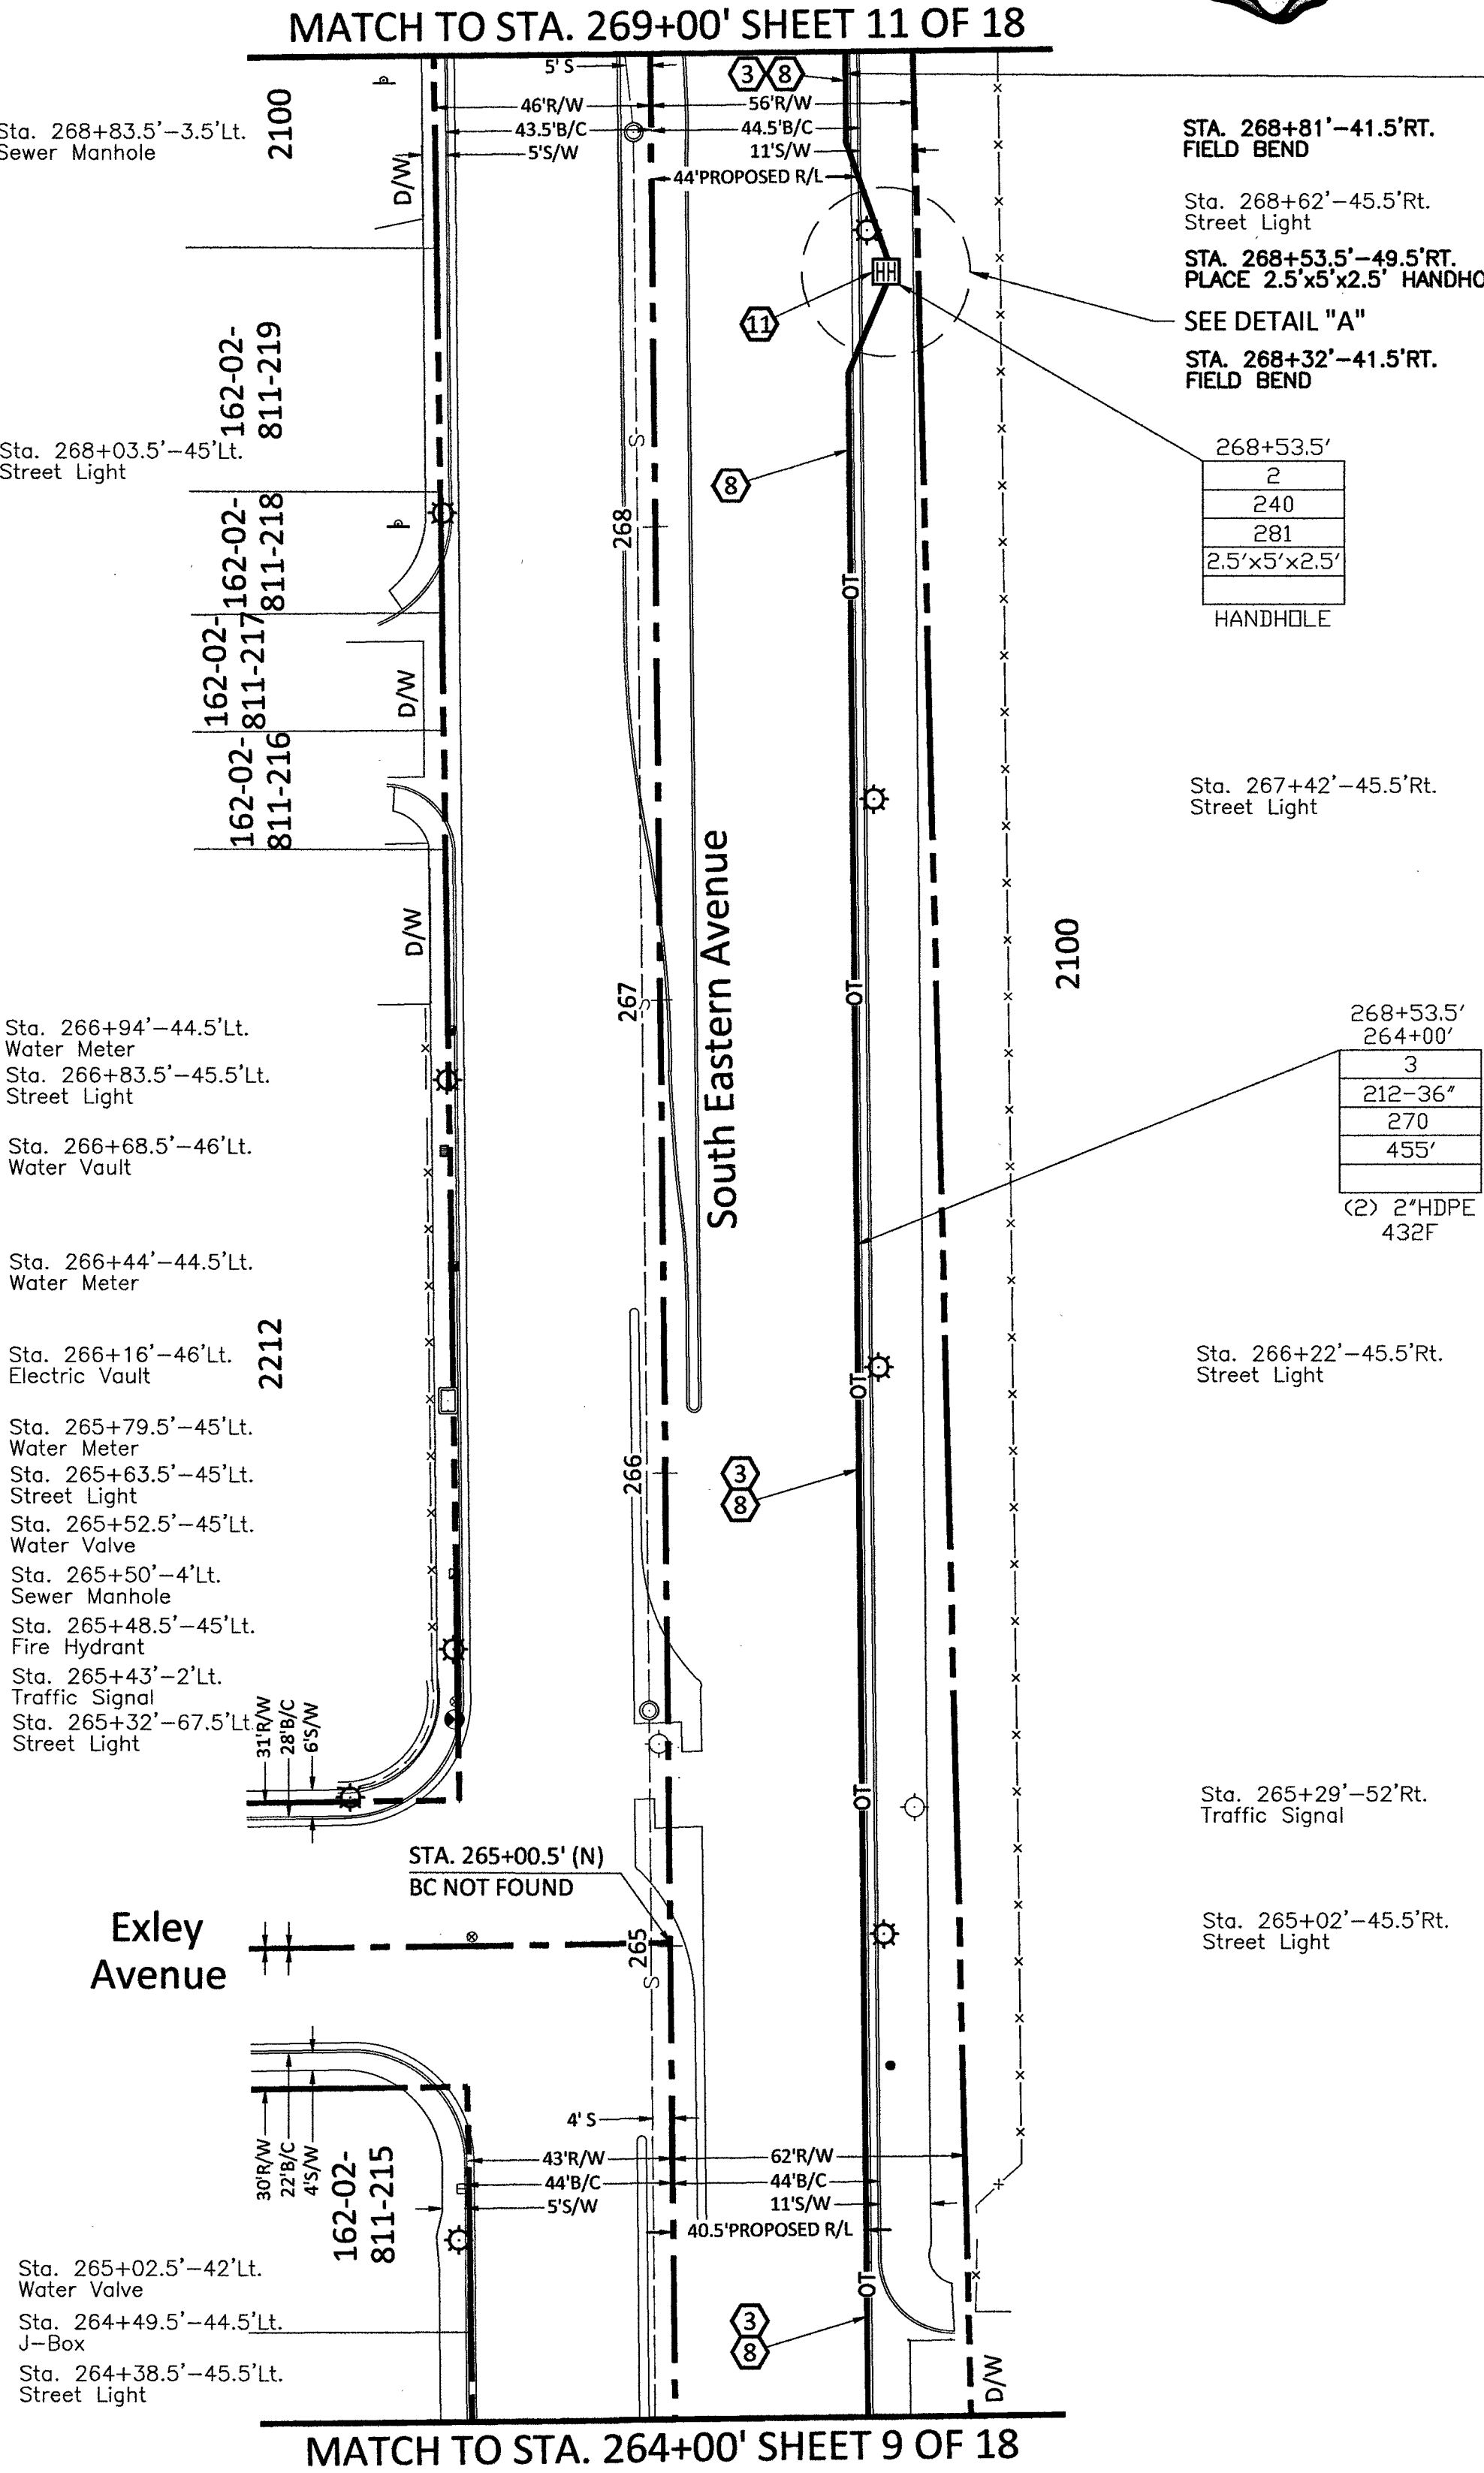

DETAIL "A"

N.T.S.

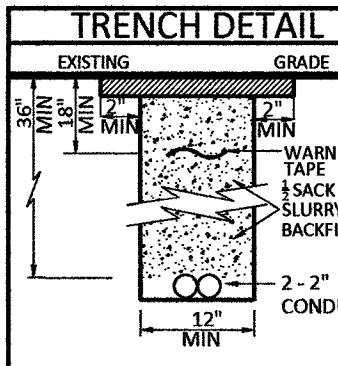




41:\VERIZON ONEFIBER\LAS VEGAS\LSV SAHARA\LSV BRUCE\9090004\_9090007\CONSTRUCTION DRAWINGS






**Know what's below.  
Call 811 before you dig.**

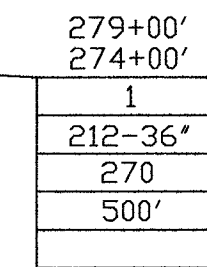

MCI  
COMMUNICATIONS SERVICES, INC.  
OUTSIDE PLANT CONSTRUCTION  
TITLE: CELL SITE: LSV BRUCE

| DATE | INITIAL |
|------|---------|
|      |         |
|      |         |
|      |         |
|      |         |
|      |         |
|      |         |


FILE: LSV BRUCE\_CLV

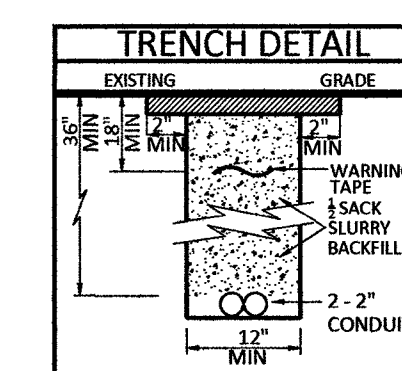

210 PLACE CONDUIT  
212 PLACE HIGH DENSITY POLYETHYLENE (HDPE)  
240 PLACE HANDHOLE  
250 PLACE MANHOLE  
270 REMOVE AND RESTORE ASPHALT  
280 REMOVE AND RESTORE CONCRETE  
281 REMOVE AND RESTORE SIDEWALK  
282 REMOVE AND RESTORE CURBING  
410 PULL CABLE  
411 PULL THROUGH DUCT (INNERDUCT)  
520 PLACE AERIAL CABLE  
630 DIRECTIONAL BORE



CONSTRUCTION DRAWING  
CITY OF LAS VEGAS, NEVADA

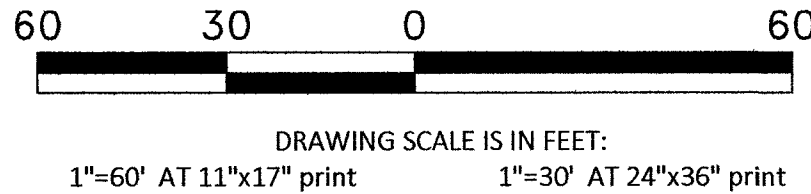

Call at least two full working days  
before you begin excavation.



Sta. 283+92'-60.5'Rt.  
Back Flow Preventer  
Sta. 283+91'-53'Rt.  
Water Meter

Sta. 283+35.5'-59.5'Rt.  
Back Flow Preventer  
Sta. 283+34.5'-53'Rt.  
Water Meter  
Sta. 283+20'-53.5'Rt.  
Street Light

|                    |
|--------------------|
| 284+00'            |
| 280+53.5'          |
| 3                  |
| 212'-36'           |
| 270                |
| 347'               |
| (2) 2"HDPE<br>432F |

Sta. 282+66.5'-53'Rt.  
J-Box  
Sta. 282+45'-29'Rt.  
Water Valve  
Sta. 282+22'-56'Rt.  
Water Meter  
Sta. 282+22'-52.5'Rt.  
J-Box  
Sta. 282+05'-53.5'Rt.  
Street Light

Sta. 281+37'-53.5'Rt.  
J-Box  
Sta. 281+31.5'-56'Rt.  
Water Vault  
Sta. 281+31.5'-53'Rt.  
J-Box  
Sta. 281+18.5'-3.5'Rt.  
Sewer Manhole

Sta. 280+93'-53'Rt.  
J-Box  
Sta. 280+90.5'-57'Rt.  
J-Box  
Sta. 280+85.5'-54'Rt.  
Street Light

SEE DETAIL "A"

STA. 280+70.5'-49.5'RT.  
FIELD BEND

STA. 280+53.5'-55.5'RT.  
PLACE 2.5'x5'x2.5' HANDHOLE

STA. 280+35.5'-49.5'RT.  
FIELD BEND


Sta. 280+15'-59'Rt.  
Back Flow Preventer  
Sta. 280+14.5'-53.5'Rt.  
Water Meter

Sta. 279+75'-53.5'Rt.  
Street Light  
Sta. 279+70.5'-53'Rt.  
Water Meter

Sta. 279+04.5'-53.5'Rt.  
Water Meter

MATCH TO STA. 284+00' SHEET 14 OF 18

MATCH TO STA. 279+00' SHEET 12 OF 18

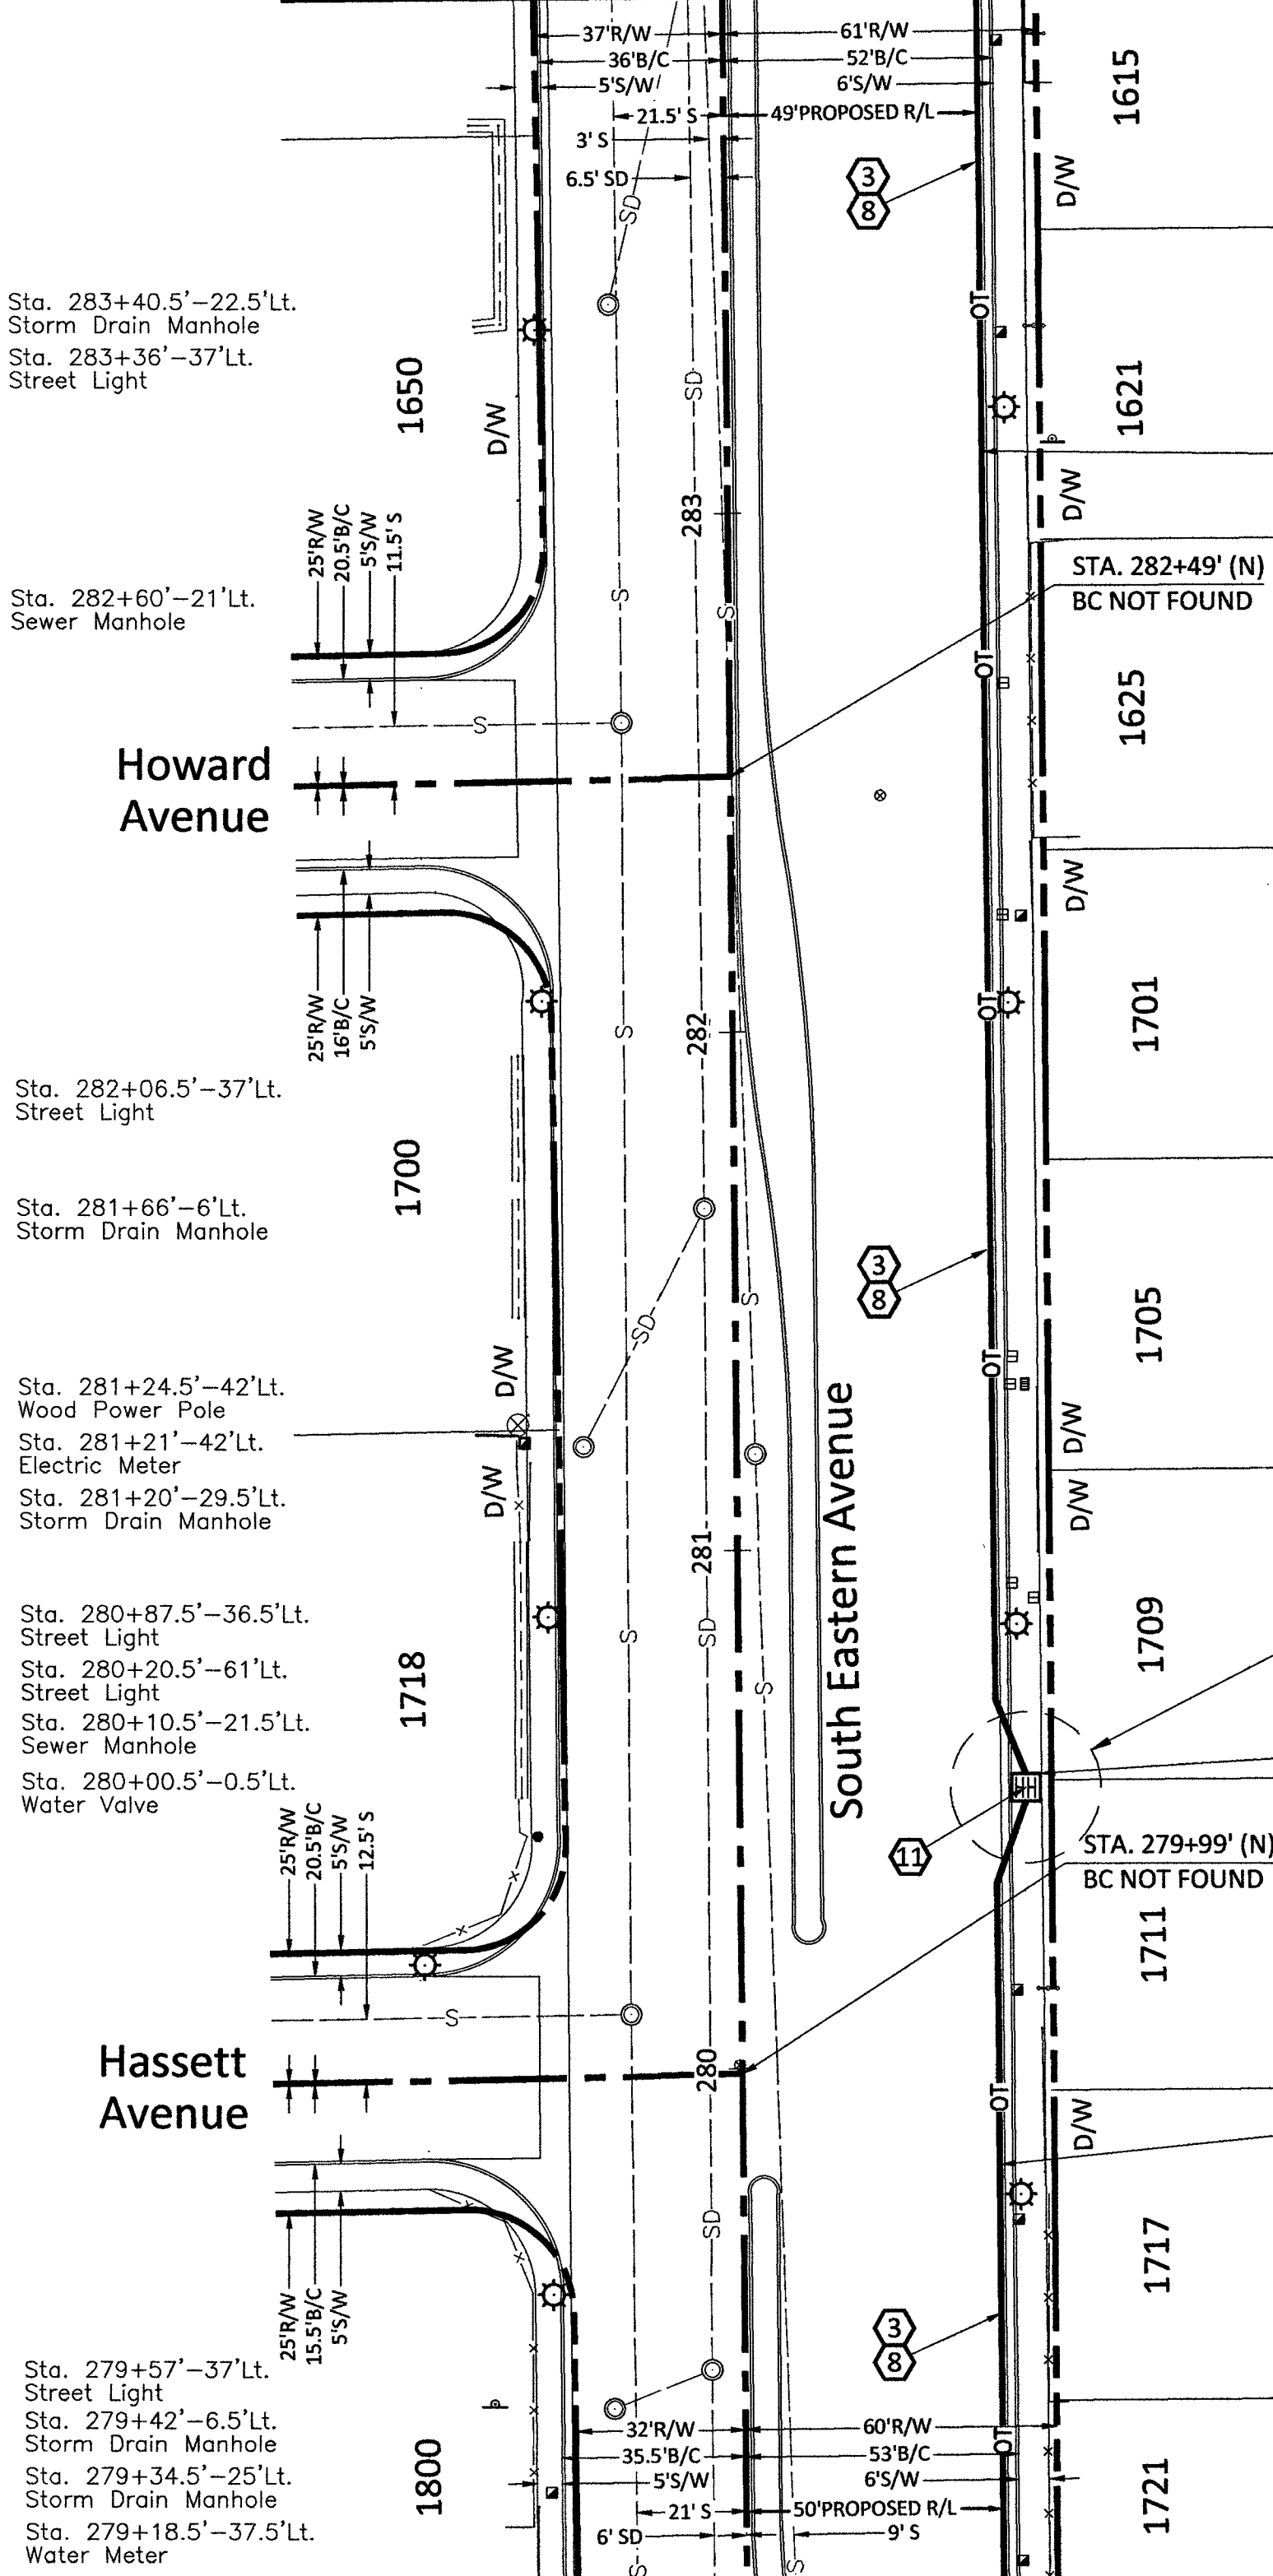

Sta. 283+40.5'-22.5'Lt.  
Storm Drain Manhole  
Sta. 283+36'-37'Lt.  
Street Light

Sta. 282+60'-21'Lt.  
Sewer Manhole

Sta. 282+06.5'-37'Lt.  
Street Light

Sta. 281+66'-6'Lt.  
Storm Drain Manhole


Sta. 281+24.5'-42'Lt.  
Wood Power Pole  
Sta. 281+21'-42'Lt.  
Electric Meter  
Sta. 281+20'-29.5'Lt.  
Storm Drain Manhole

Sta. 280+87.5'-36.5'Lt.  
Street Light  
Sta. 280+20.5'-61'Lt.  
Street Light  
Sta. 280+10.5'-21.5'Lt.  
Sewer Manhole  
Sta. 280+00.5'-0.5'Lt.  
Water Valve

Sta. 279+57'-37'Lt.  
Street Light  
Sta. 279+42'-6.5'Lt.  
Storm Drain Manhole  
Sta. 279+34.5'-25'Lt.  
Storm Drain Manhole  
Sta. 279+18.5'-37.5'Lt.  
Water Meter

- 210 PLACE CONDUIT
- 212 PLACE HIGH DENSITY POLYETHYLENE (HDPE)
- 240 PLACE HANDHOLE
- 250 PLACE MANHOLE
- 270 REMOVE AND RESTORE ASPHALT
- 280 REMOVE AND RESTORE CONCRETE
- 281 REMOVE AND RESTORE SIDEWALK
- 282 REMOVE AND RESTORE CURBING
- 410 PULL CABLE
- 411 PULL THROUGH DUCT (INNERDUCT)
- 520 PLACE AERIAL CABLE
- 630 DIRECTIONAL BORE

NOTE TO CONTRACTOR:  
CONTRACTOR TO POTHOLE AND LOCATE ALL  
UTILITIES PRIOR TO STARTING CONSTRUCTION.  
CONTRACTOR TO PLACE LOCATE WIRE AND  
MULE TAPE IN ALL CONDUIT PLACED  
CONTRACTOR TO PLACE CONDUIT IN  
APPROXIMATE LOCATION SHOWN ON PLAN  
& PROVIDE AS-BUILTS WITH SPECIFIC TIE  
LOCATION

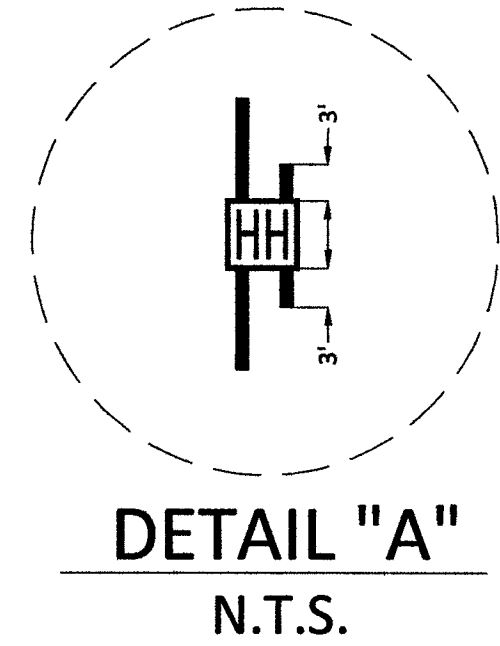

| RTC NOTES:                                                                                       |                                                                                |
|--------------------------------------------------------------------------------------------------|--------------------------------------------------------------------------------|
| BACKFILL AND RIGHT OF WAY RESTORATION SHALL CONFORM TO CLARK COUNTY<br>UNIFORM STANDARD DRAWINGS |                                                                                |
| (1) 500.1                                                                                        | 0 TO 5 YEARS PAVEMENT RESTORATION LONGITUDINAL CUT                             |
| (2) 500.2                                                                                        | 0 TO 5 YEARS PAVEMENT RESTORATION TRAVERSE CUT                                 |
| (3) 500.3                                                                                        | OVER 5 YEARS PAVEMENT RESTORATION LONGITUDINAL CUT, GREATER THAN 60' R.O.W     |
| (4) 500.4                                                                                        | OVER 5 YEARS PAVEMENT RESTORATION LONGITUDINAL CUT, 60' R.O.W OR LESS          |
| (5) 500.5                                                                                        | OVER 5 YEARS PAVEMENT RESTORATION TRAVERSE ALL R.O.W WIDTHS                    |
| (6) 501                                                                                          | TYPICAL UNDERGROUND UTILITY LOCATIONS IN RESIDENTIAL STREETS 60' OR LESS R.O.W |
| (7) 501.1                                                                                        | TYPICAL UTILITY UNDERGROUND LOCATIONS IN STREETS WITH GREATER THAN 60' R.O.W   |
| (8) 503                                                                                          | METHOD B FOR RIGID AND FLEXIBLE PIPE TRENCH BACKFILL - PAVED AREAS             |
| (9) 503.1                                                                                        | METHOD A FOR FLEXIBLE PIPE TRENCH BACKFILL - PAVED AREAS                       |
| (10) 503.2                                                                                       | METHOD A FOR RIGID PIPE TRENCH BACKFILL - PAVED AREAS                          |
| (11) 234                                                                                         | SIDEWALK                                                                       |
| (12) BACKFILL                                                                                    | IN UNPAVED AREA AS REQUIRED BY LOCAL CODE OR AS APPROVED BY AGENCY.            |

PROJECT: 909007, 909268  
CELL SITE: LSV BRUCE  
CITY OF LAS VEGAS, NEVADA

| CLARIFICATION NO.             | QUANTITY |
|-------------------------------|----------|
| SHEET TOTAL                   |          |
| 2" HDPE CONDUIT:              | 1,010'   |
| 4" HDPE CONDUIT:              | -        |
| 2' x 3' x 2' HANDHOLE(S):     | -        |
| 2.5' x 5' x 2.5' HANDHOLE(S): | 1        |
| 4' x 4' x 4' HANDHOLE(S):     | -        |
| MANHOLE(S):                   | -        |
| AERIAL:                       | -        |
| VZW CONDUIT:                  | -        |
| 3RD PARTY CONDUIT:            | -        |
| OPEN TRENCH:                  | 502'     |
| TOTAL NEW UG FOOTAGE:         | 502'     |
| TOTAL FOOTAGE:                | 502'     |

MCI  
COMMUNICATIONS SERVICES, INC.  
OUTSIDE PLANT CONSTRUCTION  
TITLE: CELL SITE: LSV BRUCE


|                   |         |
|-------------------|---------|
| DATE: 8/27/2018   |         |
| DRAWN BY: ERAMSEY |         |
| REVISIONS         |         |
| DATE              | INITIAL |
|                   |         |
|                   |         |
EXCEPT AS MAY BE OTHERWISE PROVIDED BY  
CONTRACT, THESE DRAWINGS AND SPECIFICATIONS  
SHALL REMAIN THE PROPERTY OF MCI  
COMMUNICATIONS SERVICES, INC. BOTH BEING  
ISSUED IN STRICT CONFIDENCE AND SHALL NOT BE  
REPRODUCED, COPIED, OR USED FOR ANY PURPOSE  
WITHOUT SPECIFIC WRITTEN PERMISSION.

| SCALE       |               |
|-------------|---------------|
| HORIZONTAL: | 1"=30'        |
| VERTICAL:   | NA            |
| MP          | TO MP         |
| SHEET 13    | OF 18         |
| FILE:       | LSV BRUCE_CLV |



CONSTRUCTION DRAWING  
CITY OF LAS VEGAS, NEVADA

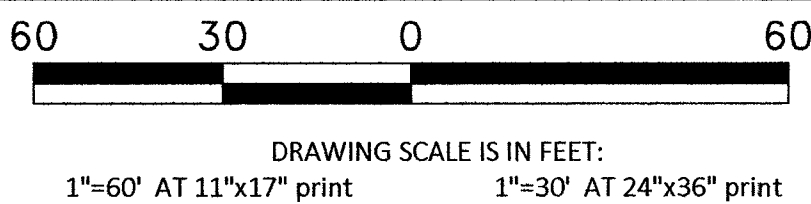

Call at least two full working days  
before you begin excavation.



PROJECT: 909007, 909268

CELL SITE: LSV BRUCE

CITY OF LAS VEGAS, NEVADA

CLARIFICATION NO. QUANTITY

SHEET TOTAL

2" HDPE CONDUIT: 1,000'

4" HDPE CONDUIT: -

2' x 3' x 2' HANDHOLE(S): -

2.5' x 5' x 2.5' HANDHOLE(S): -

4' x 4' x 4' HANDHOLE(S): -

MANHOLE(S): -

AERIAL: -

VZW CONDUIT: -

3RD PARTY CONDUIT: -

OPEN TRENCH: 500'

TOTAL NEW UG FOOTAGE: 500'

TOTAL FOOTAGE: 500'

MCI  
COMMUNICATIONS SERVICES, INC.

OUTSIDE PLANT CONSTRUCTION

TITLE: CELL SITE: LSV BRUCE

DATE: 8/27/2018

DRAWN BY: ERAMSEY

REVISIONS

DATE INITIAL

EXCEPT AS MAY BE OTHERWISE PROVIDED BY  
CONTRACT, THESE DRAWINGS AND SPECIFICATIONS  
SHALL REMAIN THE PROPERTY OF MCI  
COMMUNICATIONS SERVICES, INC. BOTH BEING  
ISSUED IN STRICT CONFIDENCE AND SHALL NOT BE  
REPRODUCED, COPIED, OR USED FOR ANY PURPOSE  
WITHOUT SPECIFIC WRITTEN PERMISSION.

SCALE


HORIZONTAL: 1"=30'

VERTICAL: NA

MP TO MP

SHEET 14 OF 18

FILE: LSV BRUCE.CLV

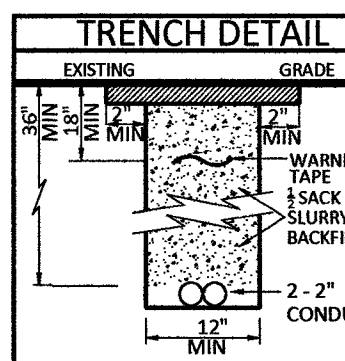

RTC NOTES:

BACKFILL AND RIGHT OF WAY RESTORATION SHALL CONFORM TO CLARK COUNTY  
UNIFORM STANDARD DRAWINGS


- (1) 500.1 0 TO 5 YEARS PAVEMENT RESTORATION LONGITUDINAL CUT  
(2) 500.2 0 TO 5 YEARS PAVEMENT RESTORATION TRAVERSE CUT  
(3) 500.3 OVER 5 YEARS PAVEMENT RESTORATION LONGITUDINAL CUT. GREATER THAN 60' R.O.W  
(4) 500.4 OVER 5 YEARS PAVEMENT RESTORATION LONGITUDINAL CUT. 60' R.O.W OR LESS  
(5) 500.5 OVER 5 YEARS PAVEMENT RESTORATION TRAVERSE ALL R.O.W WIDTHS  
(6) 501 TYPICAL UNDERGROUND UTILITY LOCATIONS IN RESIDENTIAL STREETS 60' OR LESS R.O.W  
(7) 501.1 TYPICAL UTILITY UNDERGROUND LOCATIONS IN STREETS WITH GREATER THAN 60' R.O.W  
(8) 503 METHOD B FOR RIGID AND FLEXIBLE PIPE TRENCH BACKFILL - PAVED AREAS  
(9) 503.1 METHOD A FOR FLEXIBLE PIPE TRENCH BACKFILL - PAVED AREAS  
(10) 503.2 METHOD A FOR RIGID PIPE TRENCH BACKFILL - PAVED AREAS  
(11) 234 SIDEWALK  
(12) BACKFILL IN UNPAVED AREA AS REQUIRED BY LOCAL CODE OR AS APPROVED BY AGENCY.

NOTE TO CONTRACTOR:  
CONTRACTOR TO POTHOLE AND LOCATE ALL  
UTILITIES PRIOR TO STARTING CONSTRUCTION.

CONTRACTOR TO PLACE LOCATE WIRE AND  
MULE TAPE IN ALL CONDUIT PLACED

CONTRACTOR TO PLACE CONDUIT IN  
APPROXIMATE LOCATION SHOWN ON PLAN  
& PROVIDE AS-BUILTS WITH SPECIFIC TIE  
LOCATION


- 210 PLACE CONDUIT  
212 PLACE HIGH DENSITY POLYETHYLENE (HDPE)  
240 PLACE HANDHOLE  
250 PLACE MANHOLE  
270 REMOVE AND RESTORE ASPHALT  
280 REMOVE AND RESTORE CONCRETE  
281 REMOVE AND RESTORE SIDEWALK  
282 REMOVE AND RESTORE CURBING  
410 PULL CABLE  
411 PULL THROUGH DUCT (INNERDUCT)  
520 PLACE AERIAL CABLE  
630 DIRECTIONAL BORE

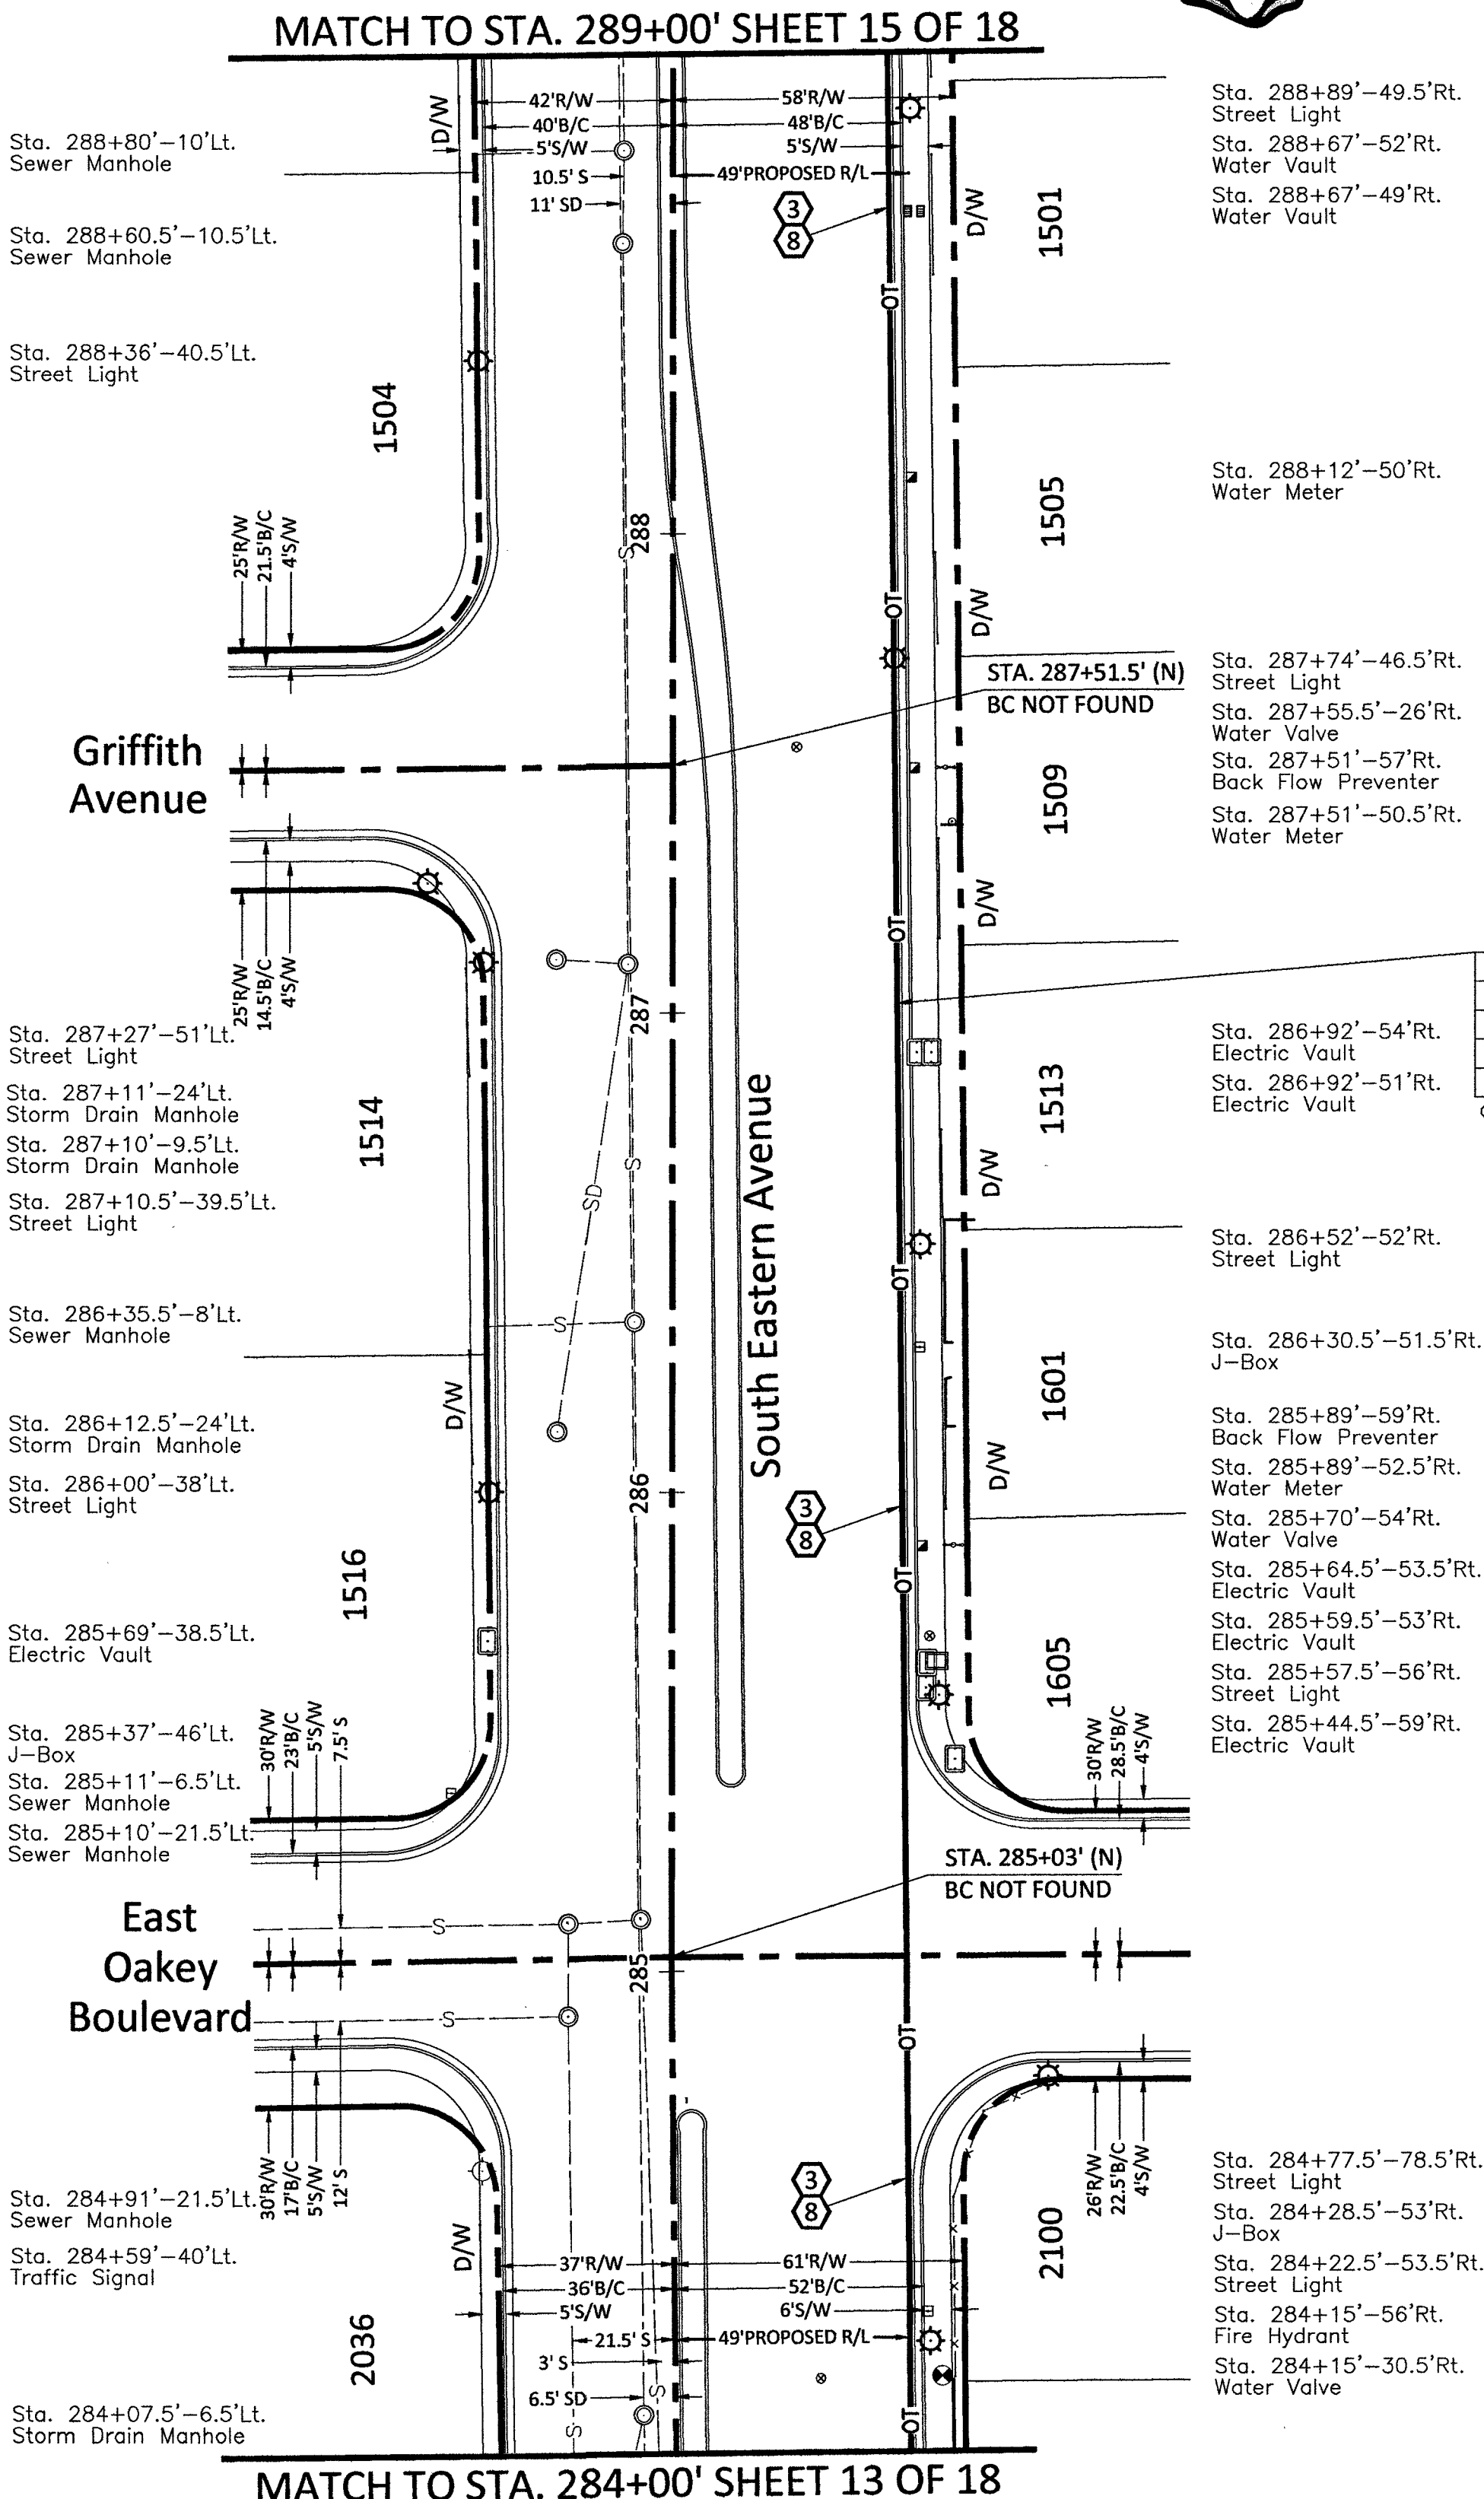






**Know what's below.  
Call 811 before you dig.**

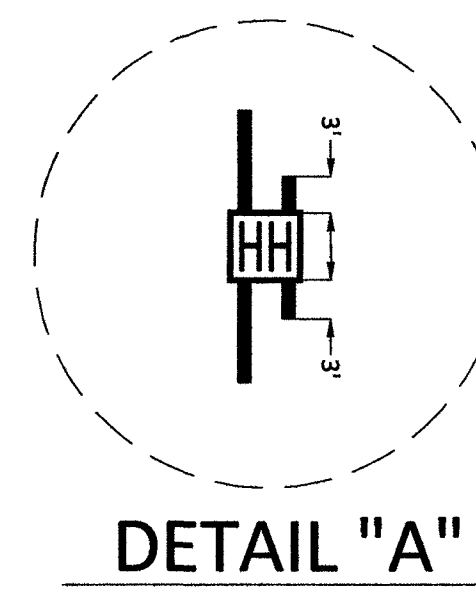

DETAIL "A"

---

N.T.S.


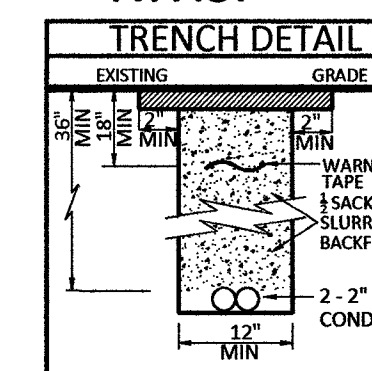


|      |  |
|------|--|
| FILE |  |
|------|--|

210 PLACE CONDUIT  
212 PLACE HIGH DENSITY POLYETHYLENE (HDPE)  
240 PLACE MANHOLE  
250 PLACE MANHOLE  
270 REMOVE AND RESTORE ASPHALT  
280 REMOVE AND RESTORE CONCRETE  
281 REMOVE AND RESTORE SIDEWALK  
282 REMOVE AND RESTORE CURBING  
410 PULL CABLE  
411 PULL THROUGH DUCT (INNERDUCT)  
520 PLACE AERIAL CABLE  
630 DIRECT FINAL ROPE



CONSTRUCTION DRAWING  
CITY OF LAS VEGAS, NEVADA

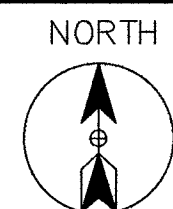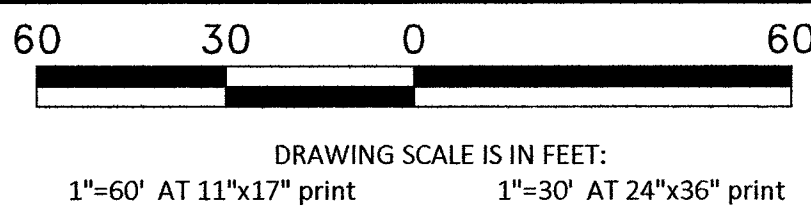

Call at least two full working days  
before you begin excavation.



PROJECT: 909007, 909268

CELL SITE: LSV BRUCE

CITY OF LAS VEGAS, NEVADA

CLARIFICATION NO. QUANTITY

SHEET TOTAL

2" HDPE CONDUIT: 1,000'

4" HDPE CONDUIT: -

2' x 3' x 2' HANDHOLE(S): -

2.5' x 5' x 2.5' HANDHOLE(S): -

4' x 4' x 4' HANDHOLE(S): -

MANHOLE(S): -

AERIAL: -

VZW CONDUIT: -

3RD PARTY CONDUIT: -

OPEN TRENCH: 500'

TOTAL NEW UG FOOTAGE: 500'

TOTAL FOOTAGE: 500'

MCI  
COMMUNICATIONS SERVICES, INC.  
OUTSIDE PLANT CONSTRUCTION  
TITLE: CELL SITE: LSV BRUCE

DATE: 8/27/2018

DRAWN BY: ERAMSEY

REVISIONS

DATE INITIAL

EXCEPT AS MAY BE OTHERWISE PROVIDED BY  
CONTRACT, THESE DRAWINGS AND SPECIFICATIONS  
SHALL REMAIN THE PROPERTY OF MCI  
COMMUNICATIONS SERVICES, INC. BOTH BEING  
ISSUED IN STRICT CONFIDENCE AND SHALL NOT BE  
REPRODUCED, COPIED, OR USED FOR ANY PURPOSE  
WITHOUT SPECIFIC WRITTEN PERMISSION.

SCALE

HORIZONTAL: 1"=30'

VERTICAL: NA

MP TO MP

SHEET 16 OF 18

FILE: LSV BRUCE.CLV

RTC NOTES:

BACKFILL AND RIGHT OF WAY RESTORATION SHALL CONFORM TO CLARK COUNTY  
UNIFORM STANDARD DRAWINGS



|          |                                                                                |
|----------|--------------------------------------------------------------------------------|
| 500.1    | 0 TO 5 YEARS PAVEMENT RESTORATION LONGITUDINAL CUT                             |
| 500.2    | 0 TO 5 YEARS PAVEMENT RESTORATION TRAVERSE CUT                                 |
| 500.3    | OVER 5 YEARS PAVEMENT RESTORATION LONGITUDINAL CUT. GREATER THAN 60' R.O.W     |
| 500.4    | OVER 5 YEARS PAVEMENT RESTORATION LONGITUDINAL CUT. 60' R.O.W OR LESS          |
| 500.5    | OVER 5 YEARS PAVEMENT RESTORATION TRAVERSE ALL R.O.W WIDTHS                    |
| 501      | TYPICAL UNDERGROUND UTILITY LOCATIONS IN RESIDENTIAL STREETS 60' OR LESS R.O.W |
| 501.1    | TYPICAL UTILITY UNDERGROUND LOCATIONS IN STREETS WITH GREATER THAN 60' R.O.W   |
| 503      | METHOD B FOR RIGID AND FLEXIBLE PIPE TRENCH BACKFILL - PAVED AREAS             |
| 503.1    | METHOD A FOR FLEXIBLE PIPE TRENCH BACKFILL - PAVED AREAS                       |
| 503.2    | METHOD A FOR RIGID PIPE TRENCH BACKFILL - PAVED AREAS                          |
| 234      | SIDEWALK                                                                       |
| BACKFILL | BACKFILL IN UNPAVED AREA AS REQUIRED BY LOCAL CODE OR AS APPROVED BY AGENCY.   |

NOTE TO CONTRACTOR:  
CONTRACTOR TO POTHOLE AND LOCATE ALL  
UTILITIES PRIOR TO STARTING CONSTRUCTION.

CONTRACTOR TO PLACE LOCATE WIRE AND  
MULE TAPE IN ALL CONDUIT PLACED


CONTRACTOR TO PLACE CONDUIT IN  
APPROXIMATE LOCATION SHOWN ON PLAN  
& PROVIDE AS-BUILTS WITH SPECIFIC TIE  
LOCATION

- 210 PLACE CONDUIT  
212 PLACE HIGH DENSITY POLYETHYLENE (HDPE)  
240 PLACE MANHOLE  
250 PLACE MANHOLE  
270 REMOVE AND RESTORE ASPHALT  
280 REMOVE AND RESTORE CONCRETE  
281 REMOVE AND RESTORE SIDEWALK  
282 REMOVE AND RESTORE CURBING  
410 PULL CABLE  
411 PULL THROUGH DUCT (INNERDUCT)  
520 PLACE AERIAL CABLE  
630 DIRECTIONAL BORE

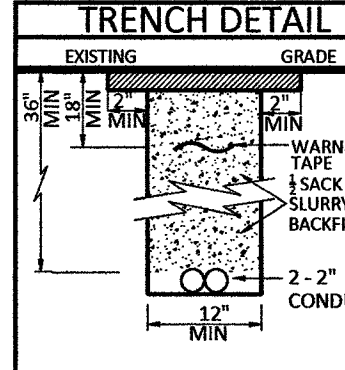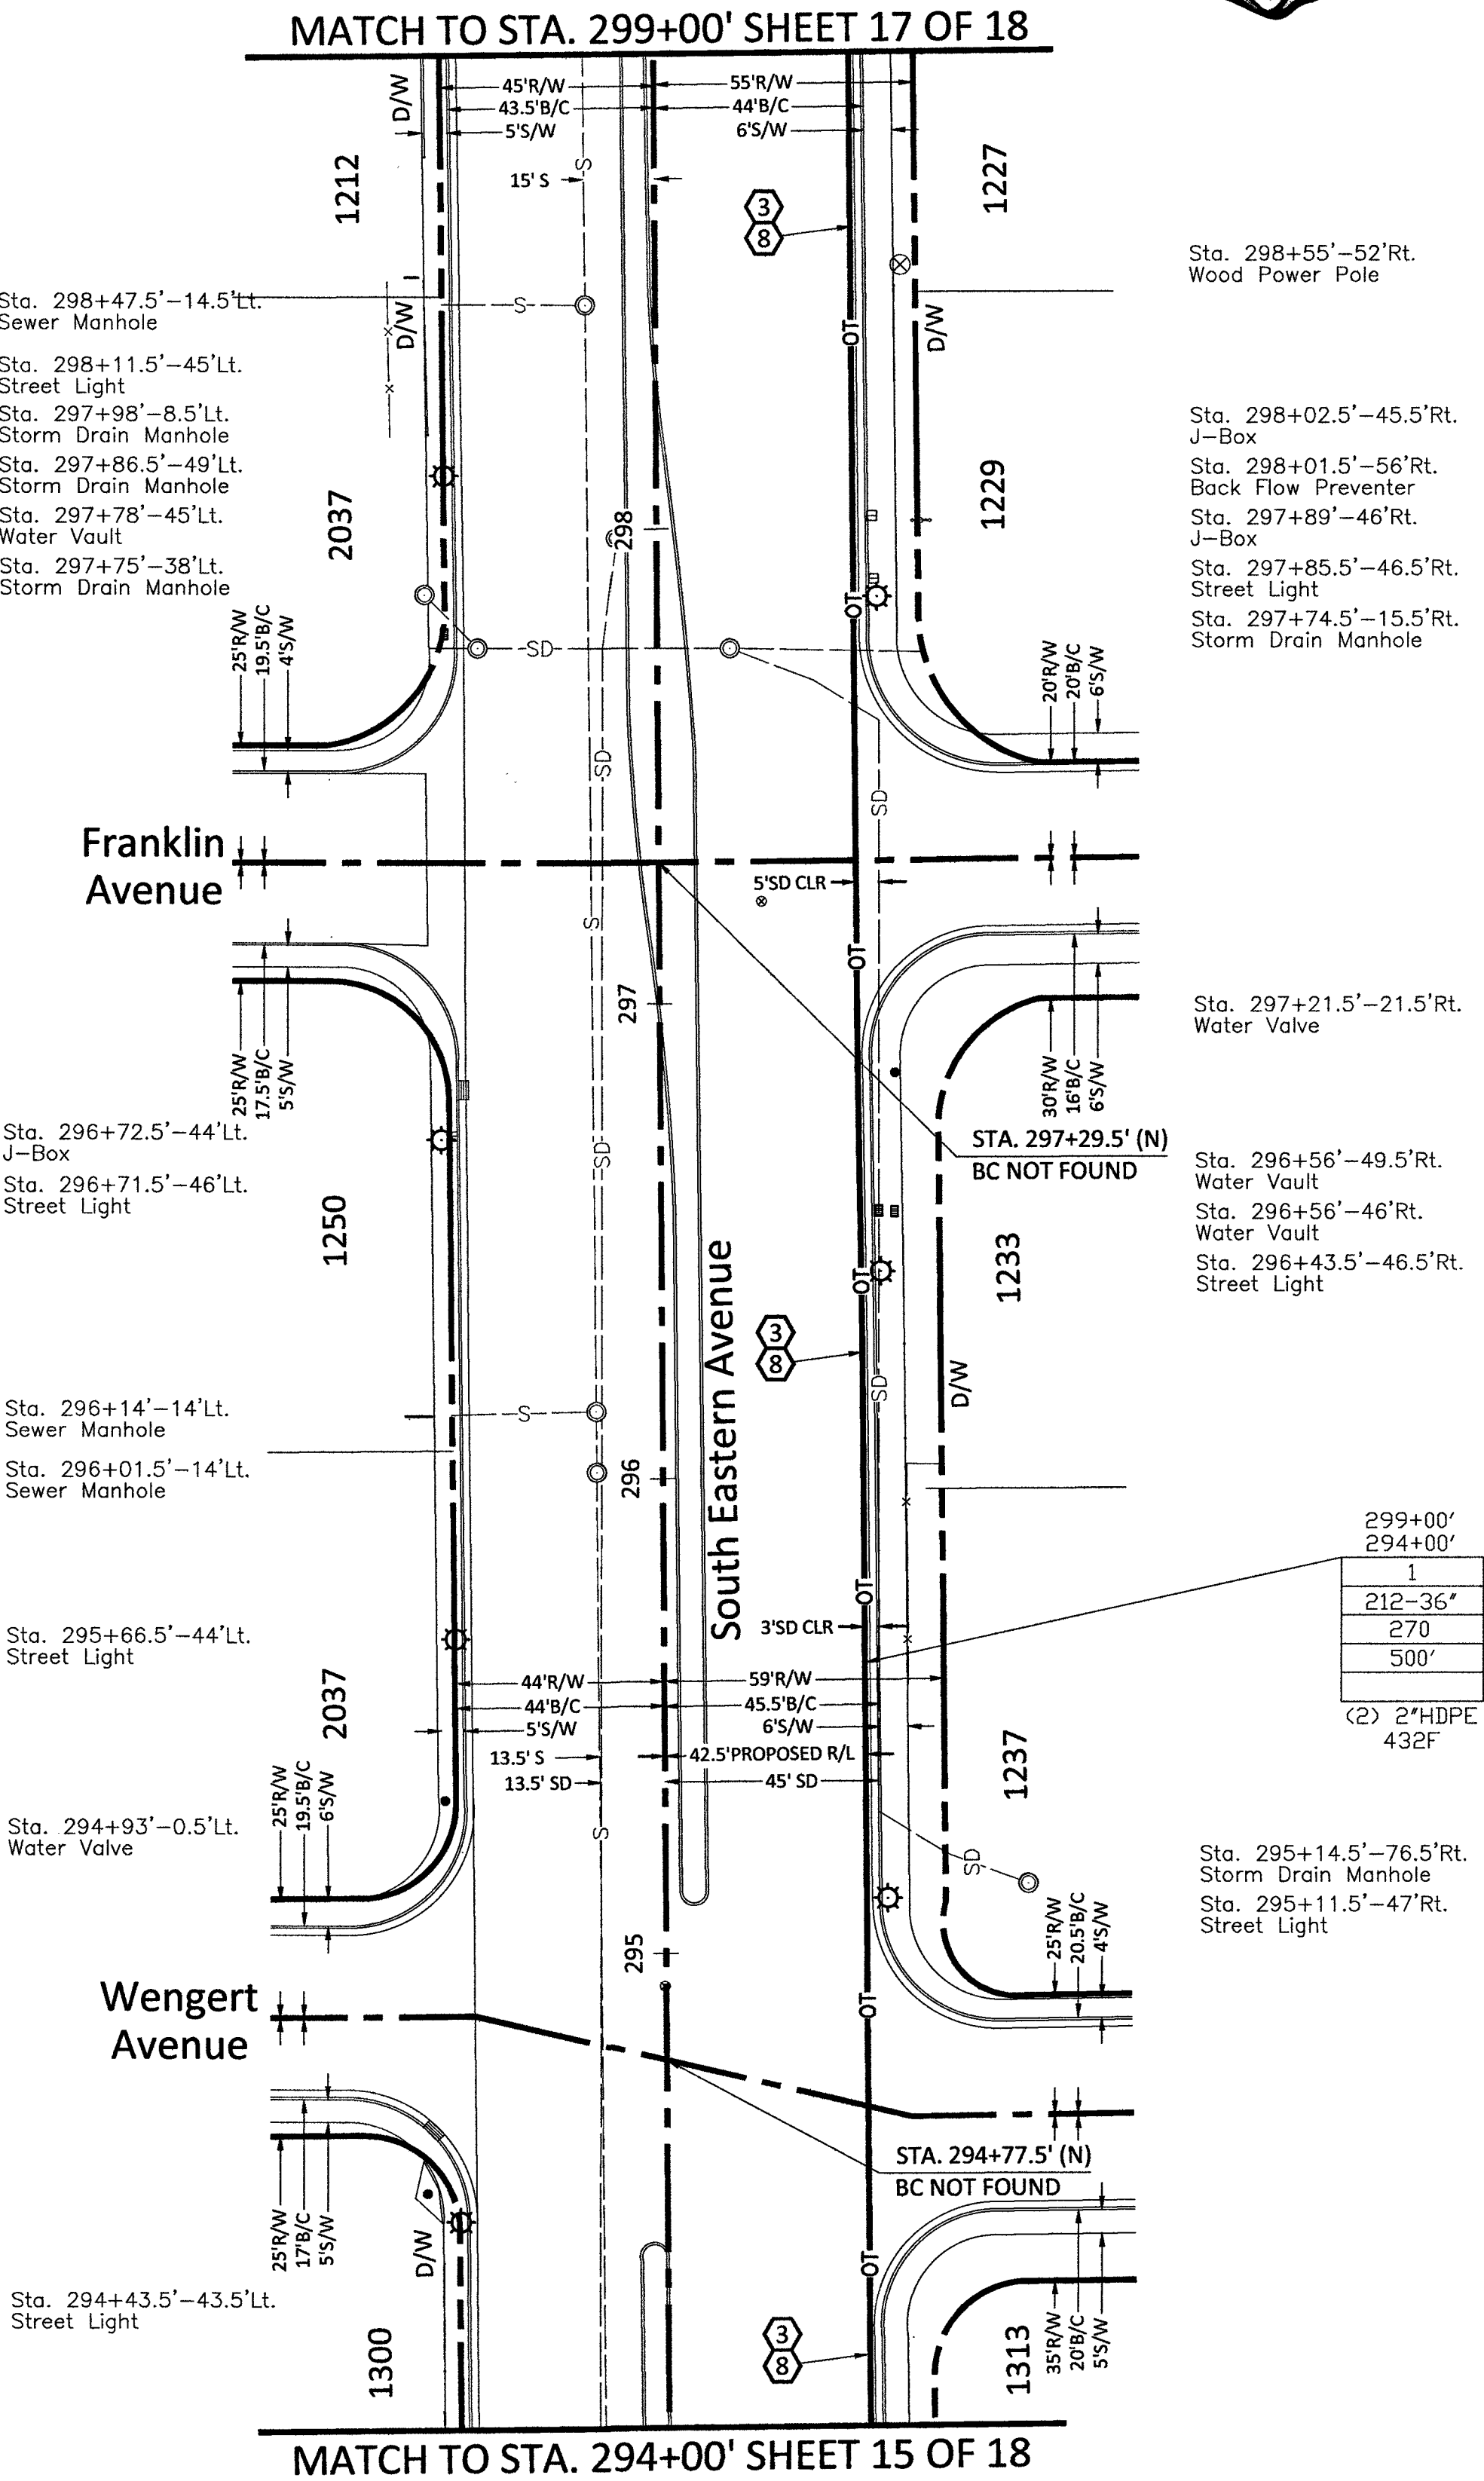



CONSTRUCTION DRAWING  
CITY OF LAS VEGAS, NEVADA

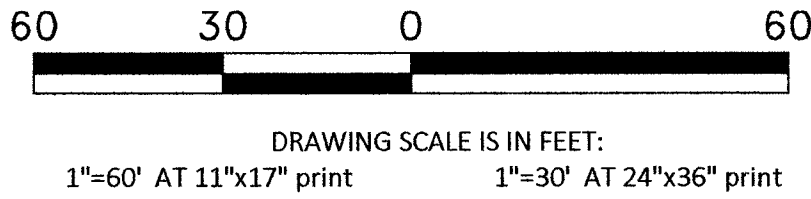

Call at least two full working days  
before you begin excavation.



Know what's below.  
Call 811 before you dig.

PROJECT: 909007, 909268

CELL SITE: LSV BRUCE

CITY OF LAS VEGAS, NEVADA

CLARIFICATION NO. QUANTITY

SHEET TOTAL

2" HDPE CONDUIT: 1,272'

4" HDPE CONDUIT: -

2' x 3' x 2' HANDHOLE(S): -

2.5' x 5' x 2.5' HANDHOLE(S): 1

4' x 4' x 4' HANDHOLE(S): -

MANHOLE(S): -

AERIAL: -

VZW CONDUIT: -

3RD PARTY CONDUIT: -

OPEN TRENCH: 633'

TOTAL NEW UG FOOTAGE: 633'

TOTAL FOOTAGE: 633'

MCI  
COMMUNICATIONS SERVICES, INC.

OUTSIDE PLANT CONSTRUCTION

TITLE: CELL SITE: LSV BRUCE

DATE: 8/27/2018

DRAWN BY: ERAMSEY

REVISIONS

DATE INITIAL

EXCEPT AS MAY BE OTHERWISE PROVIDED BY CONTRACT, THESE DRAWINGS AND SPECIFICATIONS SHALL REMAIN THE PROPERTY OF MCI COMMUNICATIONS SERVICES, INC. BOTH BEING ISSUED IN STRICT CONFIDENCE AND SHALL NOT BE REPRODUCED, COPIED, OR USED FOR ANY PURPOSE WITHOUT SPECIFIC WRITTEN PERMISSION.

SCALE


HORIZONTAL: 1"=30'

VERTICAL: NA

MP TO MP

SHEET 17 OF 18

FILE: LSV BRUCE.CLV

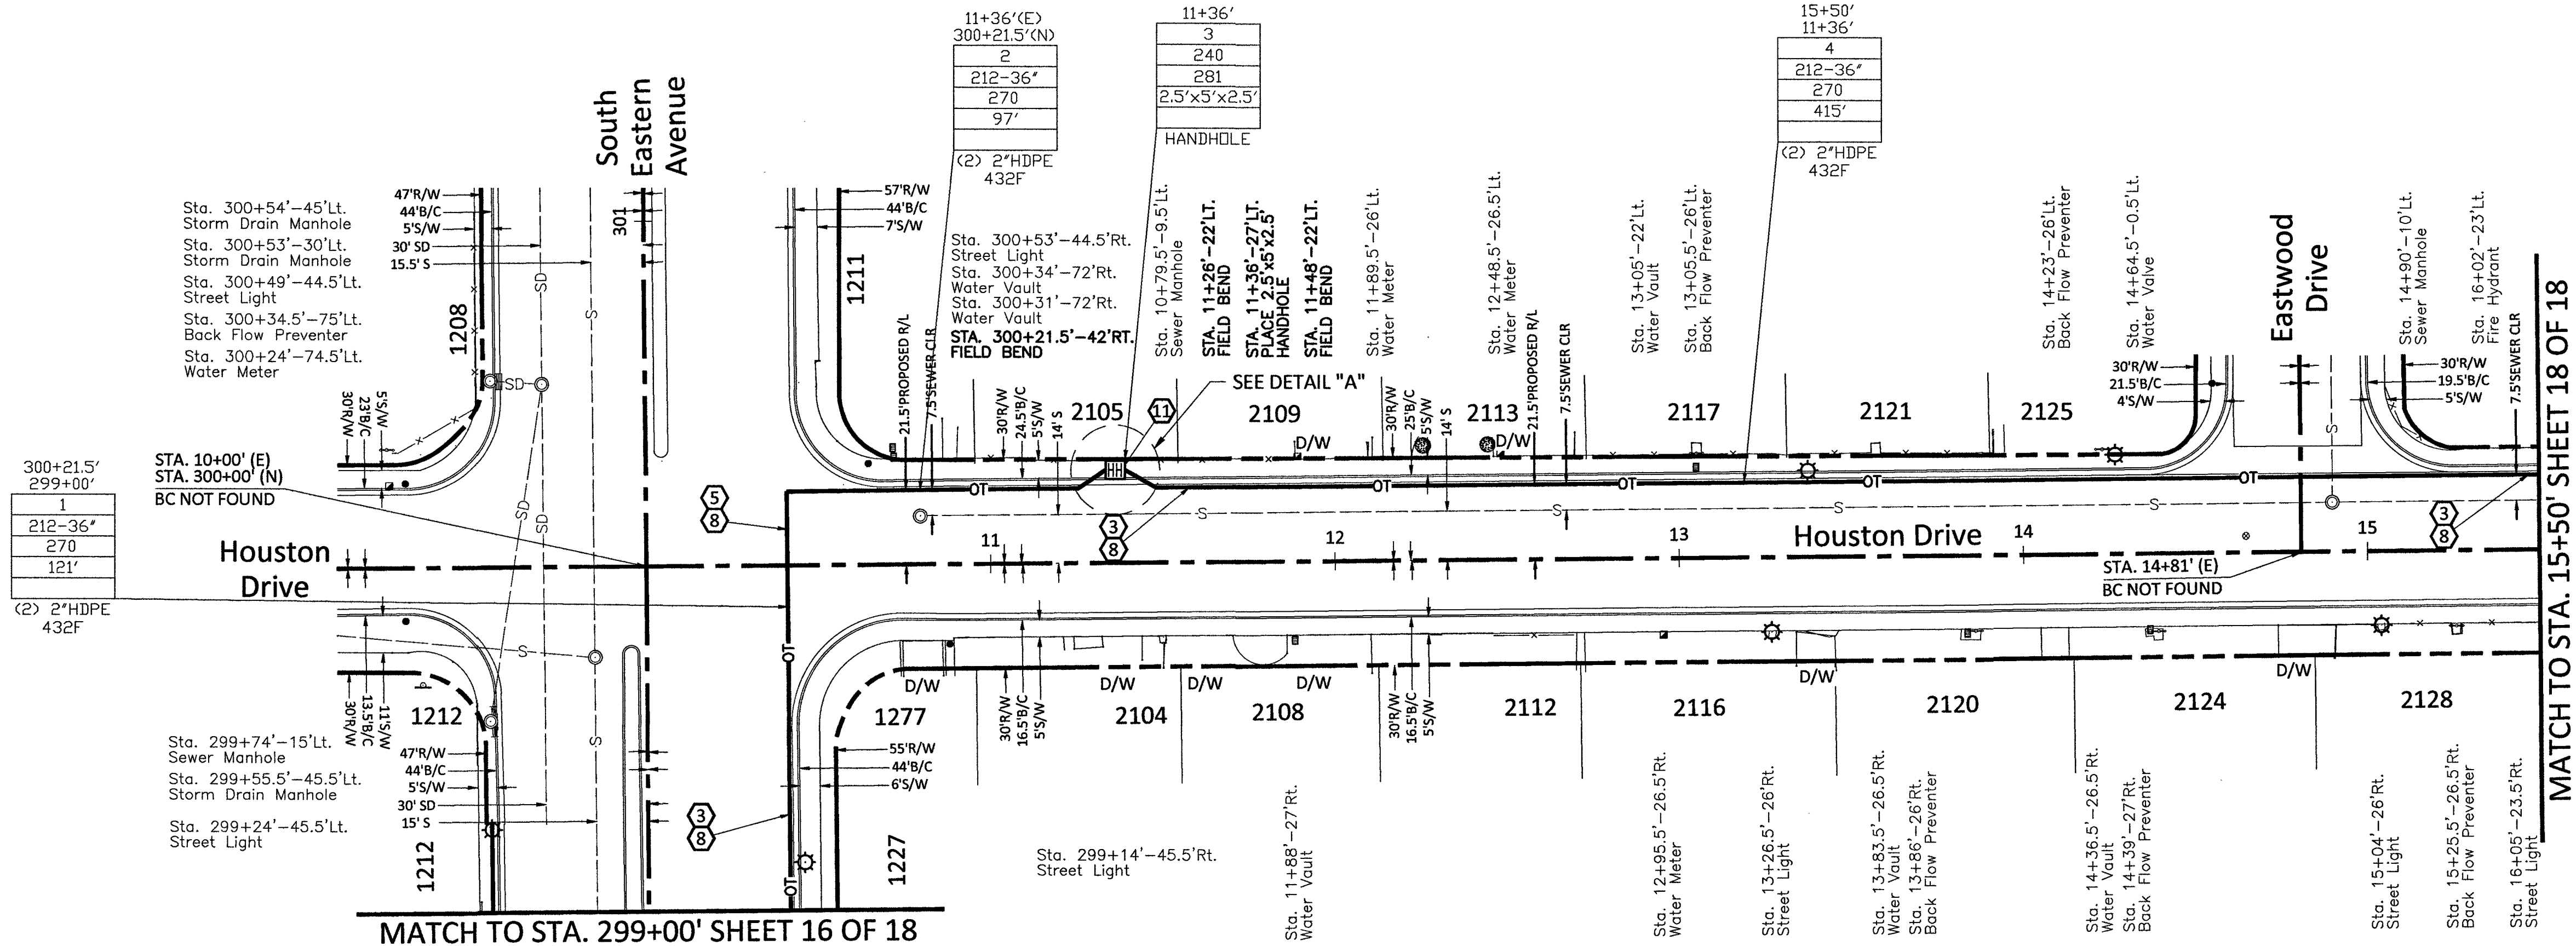

MATCH TO STA. 15+50' SHEET 18 OF 18

RTC NOTES:

BACKFILL AND RIGHT OF WAY RESTORATION SHALL CONFORM TO CLARK COUNTY UNIFORM STANDARD DRAWINGS



|    |       |                                                                                |
|----|-------|--------------------------------------------------------------------------------|
| 1  | 500.1 | 0 TO 5 YEARS PAVEMENT RESTORATION LONGITUDINAL CUT                             |
| 2  | 500.2 | 0 TO 5 YEARS PAVEMENT RESTORATION TRAVERSE CUT                                 |
| 3  | 500.3 | OVER 5 YEARS PAVEMENT RESTORATION LONGITUDINAL CUT. GREATER THAN 60' R.O.W     |
| 4  | 500.4 | OVER 5 YEARS PAVEMENT RESTORATION LONGITUDINAL CUT. 60' R.O.W OR LESS          |
| 5  | 500.5 | OVER 5 YEARS PAVEMENT RESTORATION TRAVERSE ALL R.O.W WIDTHS                    |
| 6  | 501   | TYPICAL UNDERGROUND UTILITY LOCATIONS IN RESIDENTIAL STREETS 60' OR LESS R.O.W |
| 7  | 501.1 | TYPICAL UTILITY UNDERGROUND LOCATIONS IN STREETS WITH GREATER THAN 60' R.O.W   |
| 8  | 503   | METHOD B FOR RIGID AND FLEXIBLE PIPE TRENCH BACKFILL - PAVED AREAS             |
| 9  | 503.1 | METHOD A FOR FLEXIBLE PIPE TRENCH BACKFILL - PAVED AREAS                       |
| 10 | 503.2 | METHOD A FOR RIGID PIPE TRENCH BACKFILL - PAVED AREAS                          |
| 11 | 234   | SIDEWALK                                                                       |
| 12 |       | BACKFILL IN UNPAVED AREA AS REQUIRED BY LOCAL CODE OR AS APPROVED BY AGENCY.   |

NOTE TO CONTRACTOR:  
CONTRACTOR TO POTHOLE AND LOCATE ALL UTILITIES PRIOR TO STARTING CONSTRUCTION.

CONTRACTOR TO PLACE LOCATE WIRE AND MULE TAPE IN ALL CONDUIT PLACED

CONTRACTOR TO PLACE CONDUIT IN APPROXIMATE LOCATION SHOWN ON PLAN & PROVIDE AS-BUILTS WITH SPECIFIC TIE LOCATION

- 210 PLACE CONDUIT
- 212 PLACE HIGH DENSITY POLYETHYLENE (HDPE)
- 240 PLACE HANDHOLE
- 250 PLACE MANHOLE
- 270 REMOVE AND RESTORE ASPHALT
- 280 REMOVE AND RESTORE CONCRETE
- 281 REMOVE AND RESTORE SIDEWALK
- 282 REMOVE AND RESTORE CURBING
- 410 PULL CABLE
- 411 PULL THROUGH DUCT (INNERDUCT)
- 520 PLACE AERIAL CABLE
- 630 DIRECTIONAL BORE

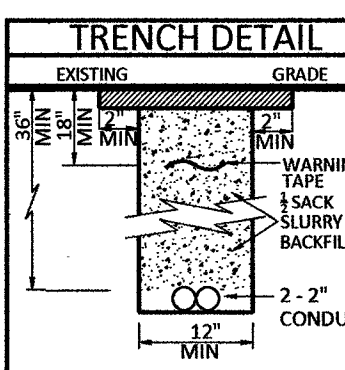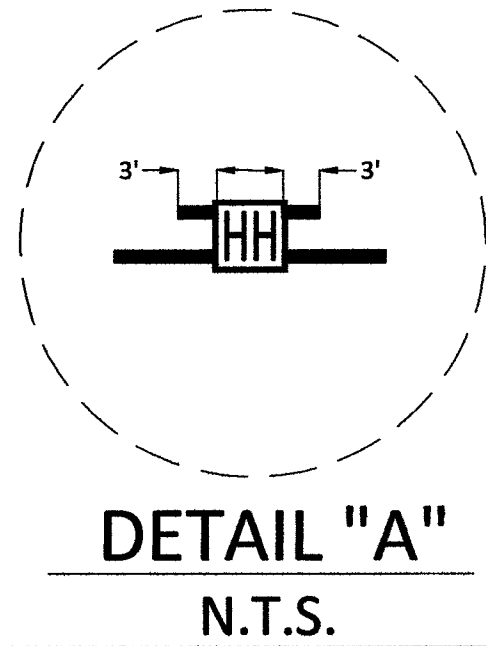





|                               |          |
|-------------------------------|----------|
| PROJECT: 909007, 909268       |          |
| CELL SITE: LSV BRUCE          |          |
| CITY OF LAS VEGAS, NEVADA     |          |
| CLARIFICATION NO.             | QUANTITY |
| SHEET TOTAL                   |          |
| 2" HDPE CONDUIT:              | 512'     |
| 4" HDPE CONDUIT:              | -        |
| 2' x 3' x 2' HANDHOLE(S):     | -        |
| 2.5' x 5' x 2.5' HANDHOLE(S): | 1        |
| 4' x 4' x 4' HANDHOLE(S):     | -        |
| MANHOLE(S):                   | -        |
| AERIAL:                       | -        |
| VZW CONDUIT:                  | -        |
| 3RD PARTY CONDUIT:            | -        |
| OPEN TRENCH:                  | 253'     |
| TOTAL NEW UG FOOTAGE:         | 253'     |
| TOTAL FOOTAGE:                | 253'     |

MCI  
COMMUNICATIONS SERVICES, INC.  
OUTSIDE PLANT CONSTRUCTION  
TITLE: CELL SITE: LSV BRUCE

DATE: 8/27/2018  
DRAWN BY: FRAMSEY

## REVISIONS

[illegible]

EXCEPT AS MAY BE OTHERWISE PROVIDED BY CONTRACT, THESE DRAWINGS AND SPECIFICATIONS SHALL REMAIN THE PROPERTY OF MCI COMMUNICATIONS SERVICES, INC., BOTH BEING ISSUED IN STRICT CONFIDENCE AND SHALL NOT BE REPRODUCED, COPIED, OR USED FOR ANY PURPOSE WITHOUT SPECIFIC WRITTEN PERMISSION.

SCALE


HORIZONTAL: 1"=30'

|           |    |
|-----------|----|
| VERTICAL: | NA |
|-----------|----|

MP \_\_\_\_\_ TO MP \_\_\_\_\_

SHEET 18 OF 18

FILE: LSV BRUCE\_CLV

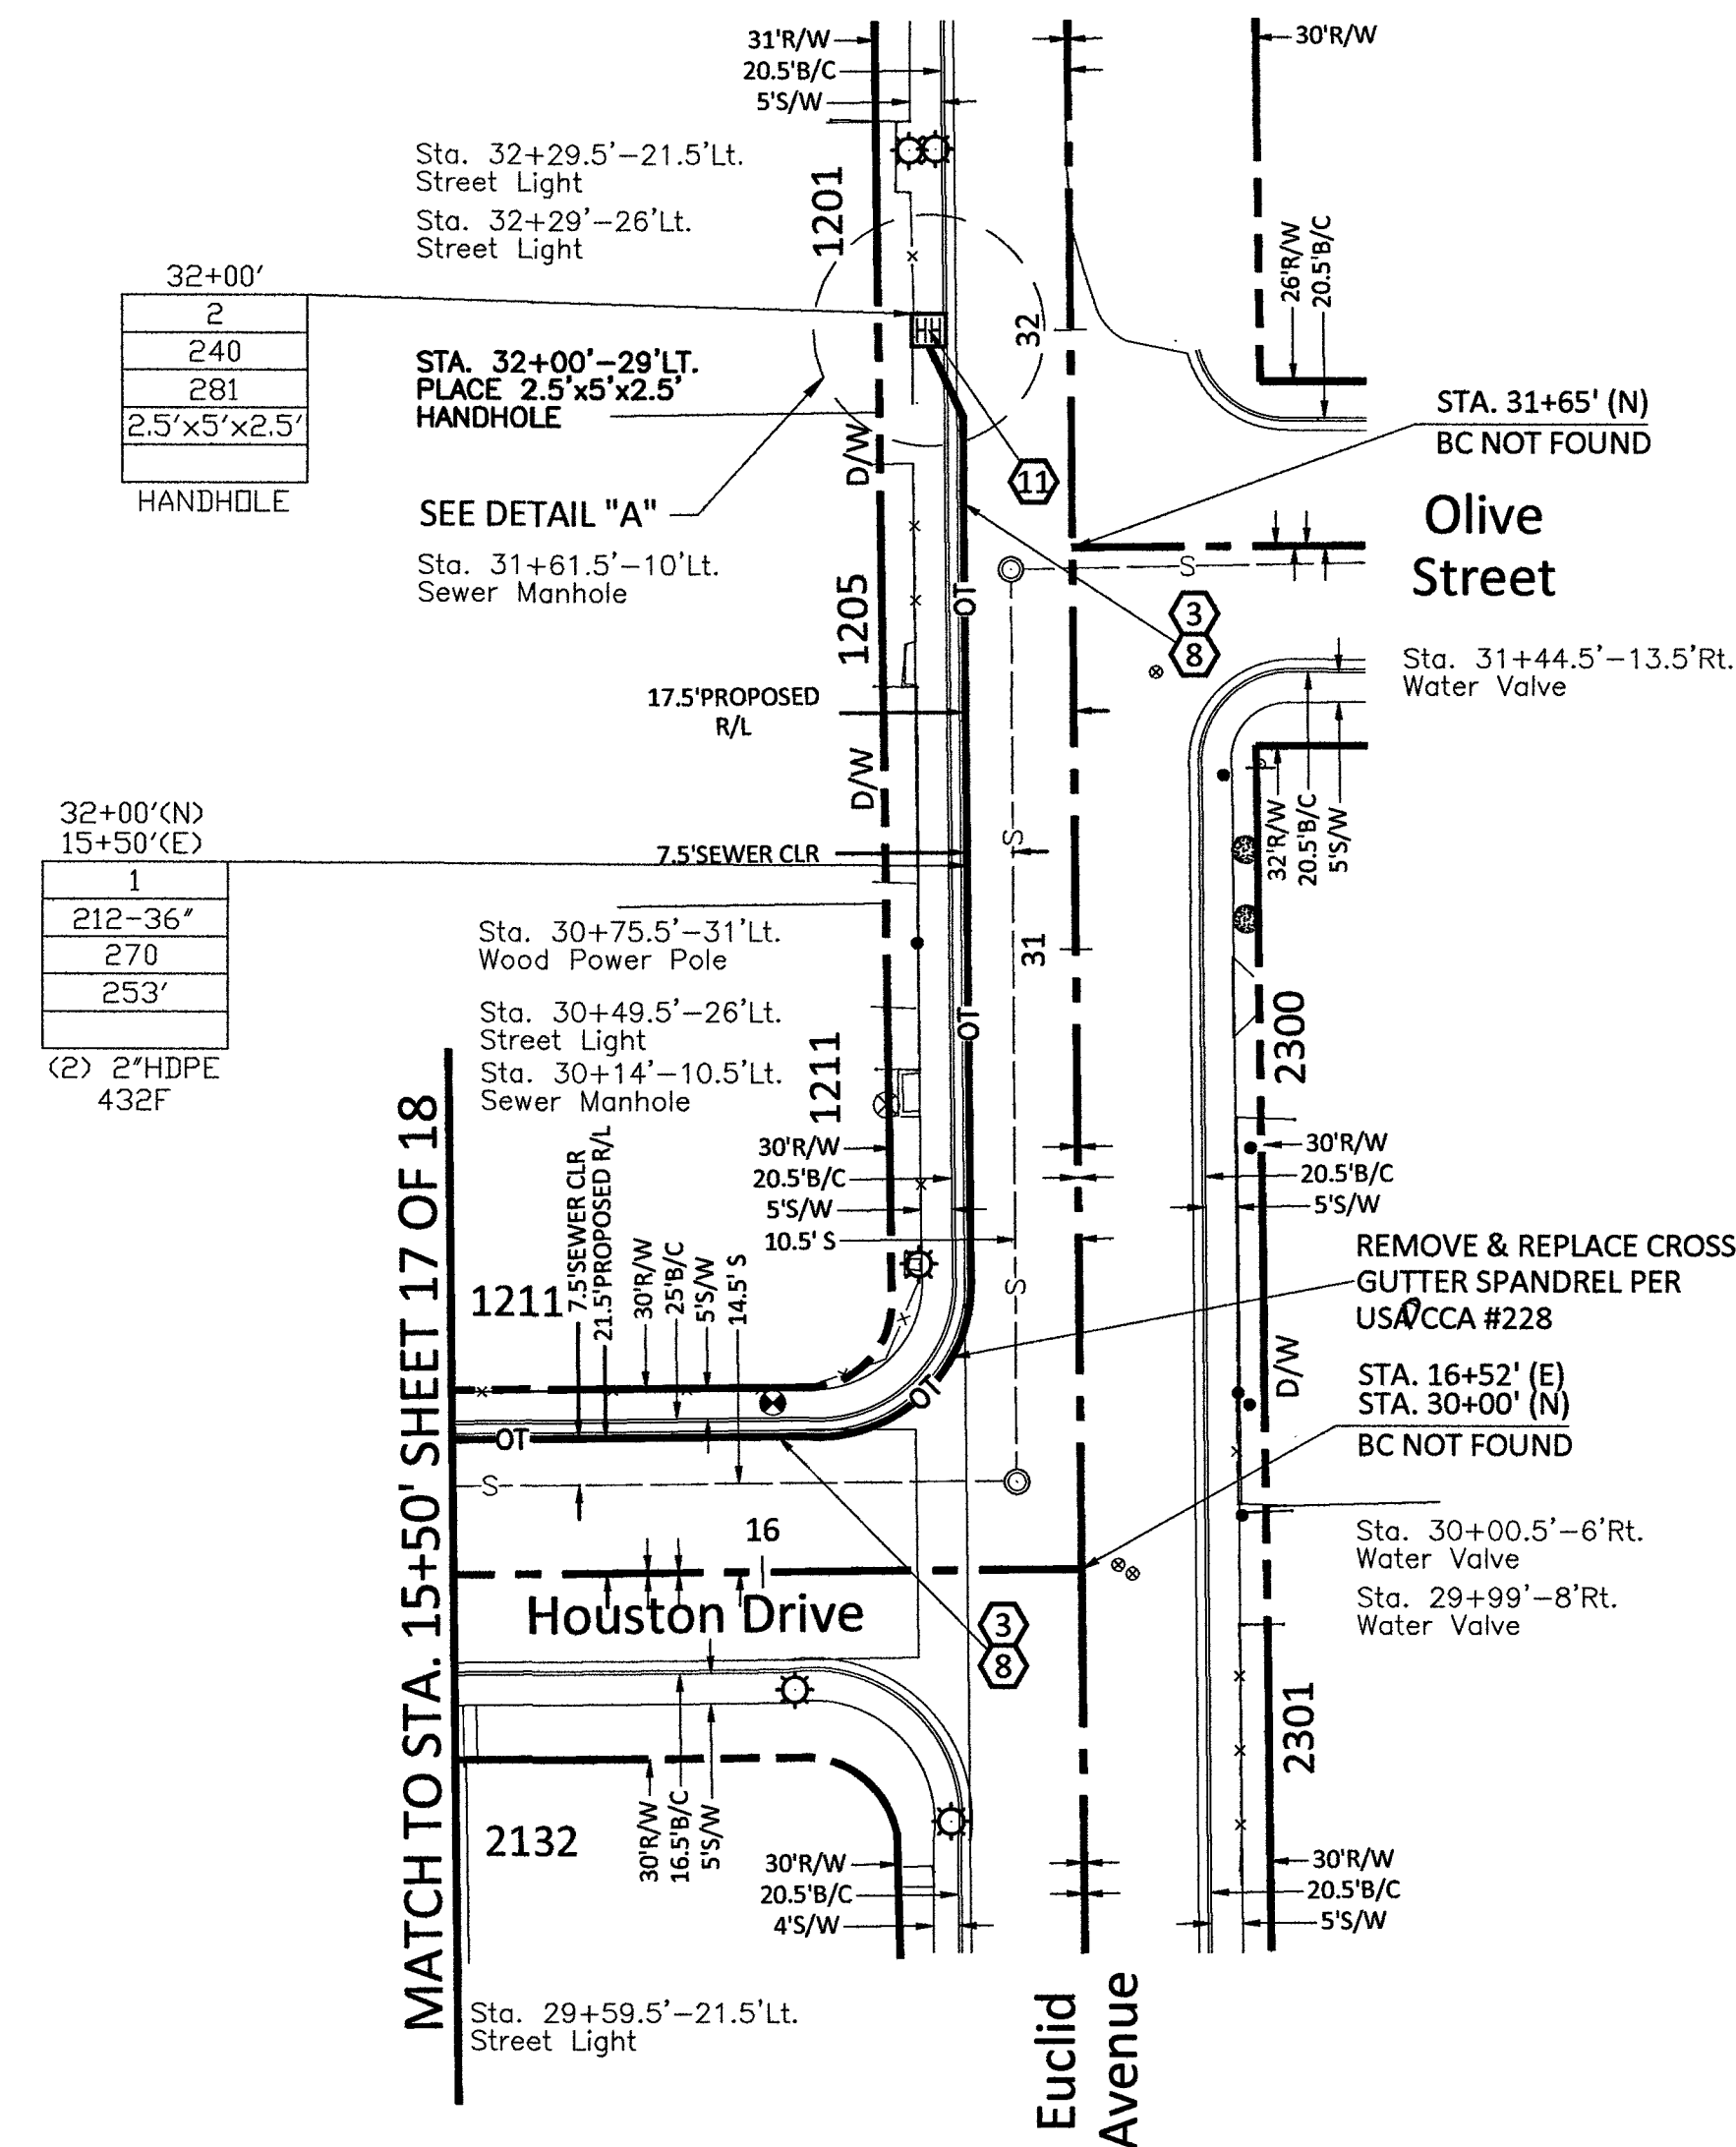

|   |                                                                                    |
|---|------------------------------------------------------------------------------------|
| <b>RTC NOTES:</b>                                                                                    |                                                                                    |
| <b>BACKFILL AND RIGHT OF WAY RESTORATION SHALL CONFORM TO CLARK COUNTY UNIFORM STANDARD DRAWINGS</b> |                                                                                    |
| (1)                                                                                                  | 500.1 0 TO 5 YEARS PAVEMENT RESTORATION LONGITUDINAL CUT                           |
| (2)                                                                                                  | 500.2 0 TO 5 YEARS PAVEMENT RESTORATION TRAVERSE CUT                               |
| (3)                                                                                                  | 500.3 OVER 5 YEARS PAVEMENT RESTORATION LONGITUDINAL CUT, GREATER THAN 60' R.O.W   |
| (4)                                                                                                  | 500.4 OVER 5 YEARS PAVEMENT RESTORATION LONGITUDINAL CUT, 60' R.O.W OR LESS        |
| (5)                                                                                                  | 500.5 OVER 5 YEARS PAVEMENT RESTORATION TRAVERSE ALL R.O.W WIDTHS                  |
| (6)                                                                                                  | 501 TYPICAL UNDERGROUND UTILITY LOCATIONS IN RESIDENTIAL STREETS 60' OR LESS R.O.W |
| (7)                                                                                                  | 501.1 TYPICAL UTILITY UNDERGROUND LOCATIONS IN STREETS WITH GREATER THAN 60' R.O.W |
| (8)                                                                                                  | 503 METHOD B FOR RIGID AND FLEXIBLE PIPE TRENCH BACKFILL - PAVED AREAS             |
| (9)                                                                                                  | 503.1 METHOD A FOR FLEXIBLE PIPE TRENCH BACKFILL - PAVED AREAS                     |
| (10)                                                                                                 | 503.2 METHOD A FOR RIGID PIPE TRENCH BACKFILL - PAVED AREAS                        |
| (11)                                                                                                 | 234 SIDEWALK                                                                       |
| (12)                                                                                                 | BACKFILL IN UNPAVED AREA AS REQUIRED BY LOCAL CODE OR AS APPROVED BY AGENCY.       |

|   |
|---|
| NOTE TO CONTRACTOR:<br>CONTRACTOR TO POTHOLE AND LOCATE ALL UTILITIES PRIOR TO STARTING CONSTRUCTION.            |
| CONTRACTOR TO PLACE LOCATE WIRE AND MULE TAPE IN ALL CONDUIT PLACED                                              |
| CONTRACTOR TO PLACE CONDUIT IN APPROXIMATE LOCATION SHOWN ON PLAN & PROVIDE AS-BUILTS WITH SPECIFIC TIE LOCATION |

210 PLACE CONDUIT  
212 PLACE HIGH DENSITY POLYETHYLENE (HDPE)  
240 PLACE HANDHOLE  
250 PLACE MANHOLE  
270 REMOVE AND RESTORE ASPHALT  
280 REMOVE AND RESTORE CONCRETE  
281 REMOVE AND RESTORE SIDEWALK  
282 REMOVE AND RESTORE CURBING  
410 PULL CABLE  
411 PULL THROUGH DUCT (INNERDUCT)  
520 PLACE AERIAL CABLE  
630 DIRECTIONAL BORE

