


APPROXIMATE QUANTITIES - TOTAL

Item No.	Description	Quantity	Unit
120.1120	12" R.C.P.	301	L.F.
200.110	Remove Concrete Sidewalk	308	S.F.
200.110	Remove Concrete Valley Gutter	1572	S.F.
200.110	Remove Concrete Island Curb	300	L.F.
201.100	Excavation	118.3	C.Y.
201.100	Sawcut	530	L.F.
302.100	Type I Gravel Base	663	C.Y.
302.200	Type II Gravel Base	296	C.Y.
334.006	3" A.C. Pavement	2630	S.Y.
340.014	24" L Type Curb & Gutter	47	L.F.
340.017	Tack-On Curb	274	L.F.
340.114	Concrete Sidewalk	270	S.F.
340.144	Island Concrete	1060	S.F.
500.200	Concrete Valley Gutter	173	S.F.
513.400	RECHANNEL MANHOLE	1	Each
201.100	Remove 4" Post	2	Each

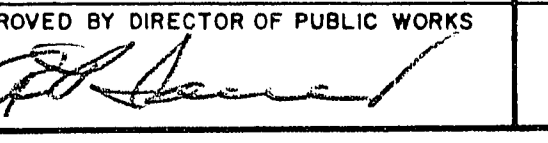
- CONSTRUCTION NOTES:**
- ① Remove existing A.C. Pavement & Gravel Base.
 - ② New 3" A.C. Pavement, 9" Type I & 4" Type II Gravel Base.
 - ③ Remove existing Valley Gutter.
 - ④ Remove existing Island Curb.
 - ⑤ New Tack-On Island Curb.
 - ⑥ New concrete Valley Gutter, 6'-0" wide.
 - ⑦ Remove & replace existing Sidewalk.
 - ⑧ New 24" L type Curb & Gutter.
 - ⑨ 4" concrete Island Pavement & 2" Type II Gravel Base.
 - ⑩ Remove 4" Post.

CURVE DATA

No	Delta	Radius	Length	Tangent	Location
A	88°29'44"	20'	30.89'	19.48'	backofcurb
B	25°50'30"	60'	27.06'	13.76'	backofcurb
C	139°19'03"	2'	4.86'	5.39'	backofcurb
D	40°40'57"	50'	35.50'	18.54'	backofcurb
E	88°28'10"	30'	46.32'	29.21'	backofcurb


 APPROVED TRAFFIC ENGINEER

3-9-71
 DATE

No	DESCRIPTION	BY	DATE	APPROVAL
REVISIONS				
CITY OF LAS VEGAS NEVADA				
DEPARTMENT OF PUBLIC WORKS				
SERVICES DIVISION				
DECATUR BLVD. - ALPINE PLACE INTERSECTION & STORM DRAIN STA. 0+05 to STA. 4+00				
W.O. NO. 0120	F.B.K. NO. 68-32a	DATE	DRAWING NO.	
SC. (H) 1"=20'	SC. (V) 1"=2'	21 Dec. 70	113-160	
DES. G. Billingsley	DR. Burke		FILE NO.	
APPROVED BY DIRECTOR OF PUBLIC WORKS				
 SHEET 2 OF 3				

