



D:\Draws\1400\C501-1400 2-10-04 06:57pm *USER: lb1648 *XREFS: 1400-BR; 1400-TP; 1400-MP; 1400-STLT

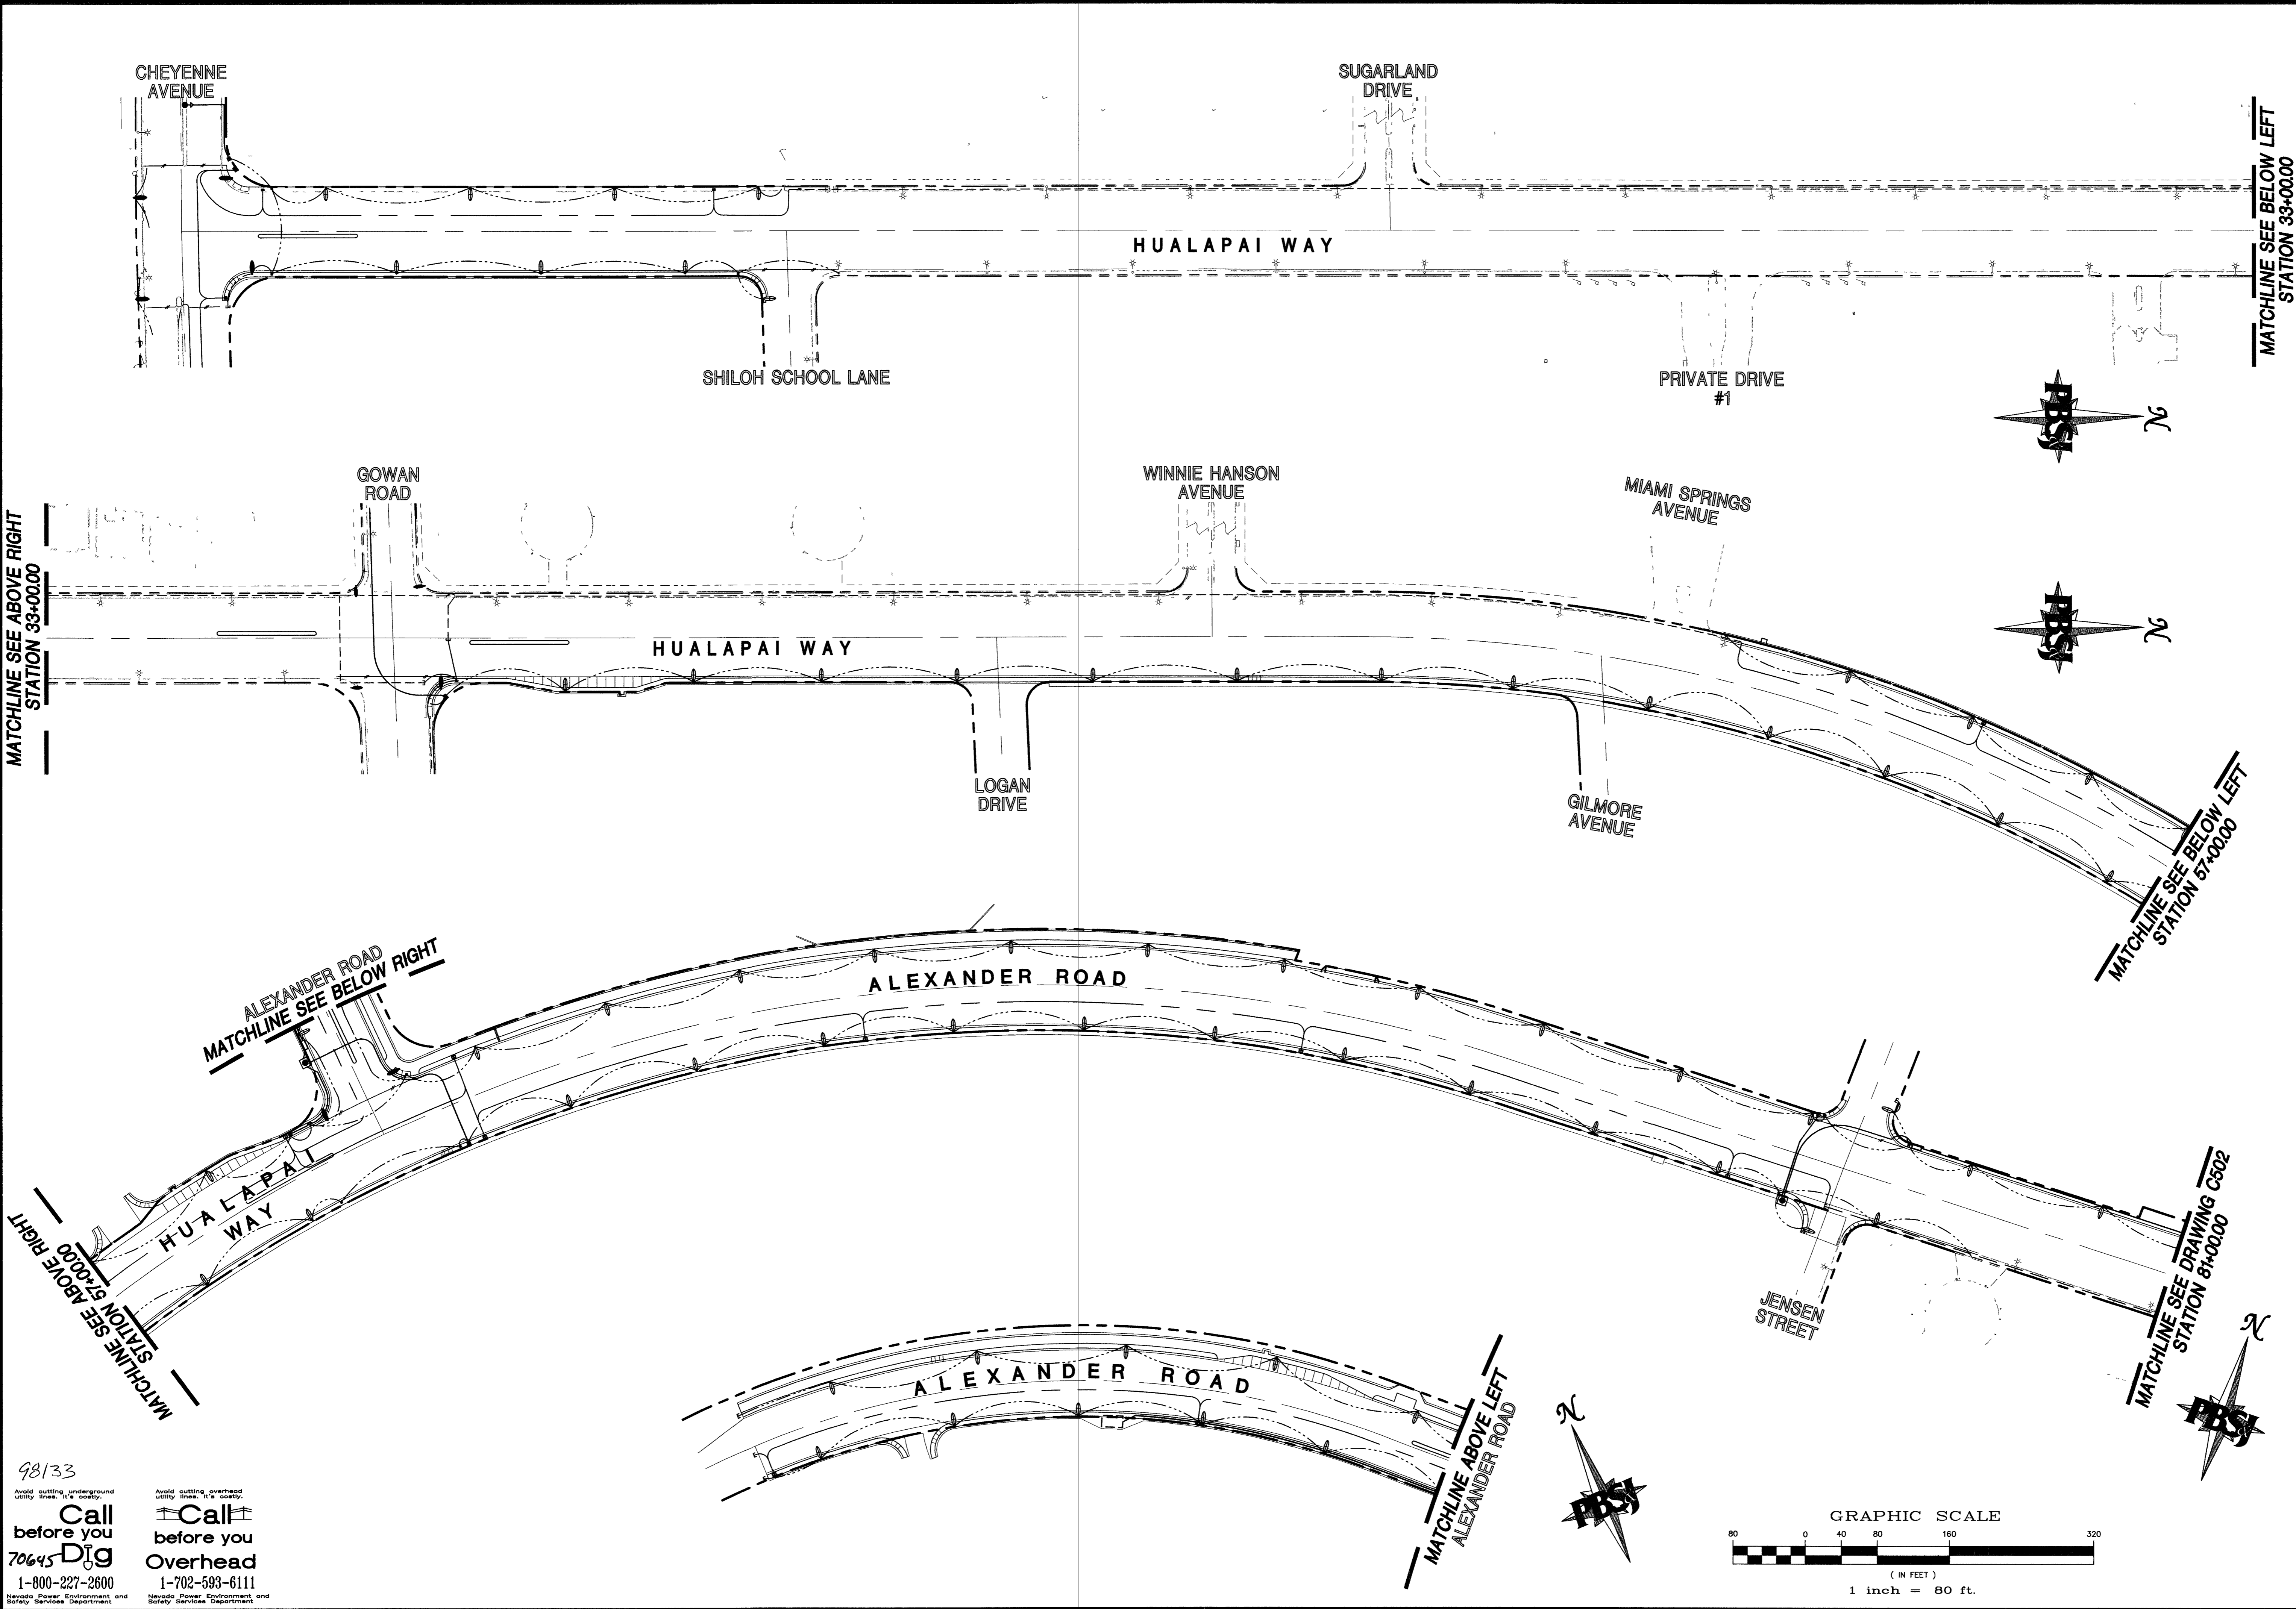

98133
Avoid cutting underground utility lines. It's costly.
Call before you Dig
70645
1-800-227-2600
Nevada Power, Environment and Safety Services Department

Avoid cutting overhead utility lines. It's costly.
Call before you Overhead
1-702-593-6111
Nevada Power, Environment and Safety Services Department

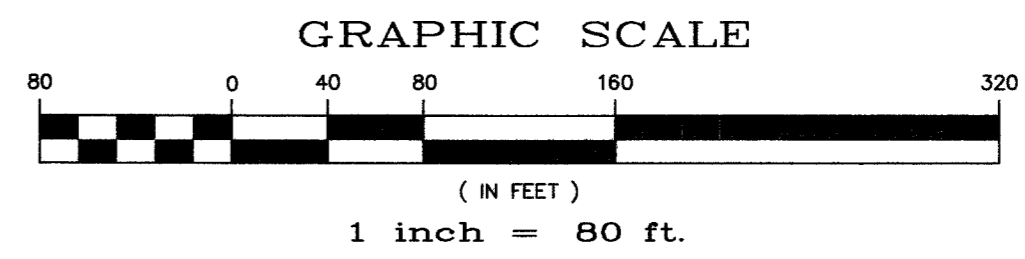

<p>DEPARTMENT OF PUBLIC WORKS ENGINEERING DESIGN SECTION</p> <p>CITY ENGINEER: CHARLES KAIKOWSKI JR., P.E. CITY PROJECT ENGINEER: MARVIN STINE, P.E. PROJECT MANAGER: ALI ZENHARI, P.E. DESIGN BY: LSB DRAWN BY: LSB/DXJ CHECK BY: LSB DATE: FEB. 11, 2004</p>	
<p>ALEXANDER ROAD/HUALAPAI WAY ROAD IMPROVEMENTS PROJECT CHEYENNE AVENUE TO DURANGO DRIVE</p>	
<p>OVERALL STREET LIGHTING/INTERCONNECT PLAN 1</p>	
<p>TITLE: ALEXANDER ROAD/HUALAPAI WAY ROAD IMPROVEMENTS PROJECT CHEYENNE AVENUE TO DURANGO DRIVE</p>	<p>SHEET: C501 108 OF 124 DRAWING# 107-V-3594</p>

Handwritten signature and initials in the bottom right corner of the title block.