


DETAIL "F" SLACK LOWER - N/O WITTIG AVE.
VIEW TO WEST
NTS

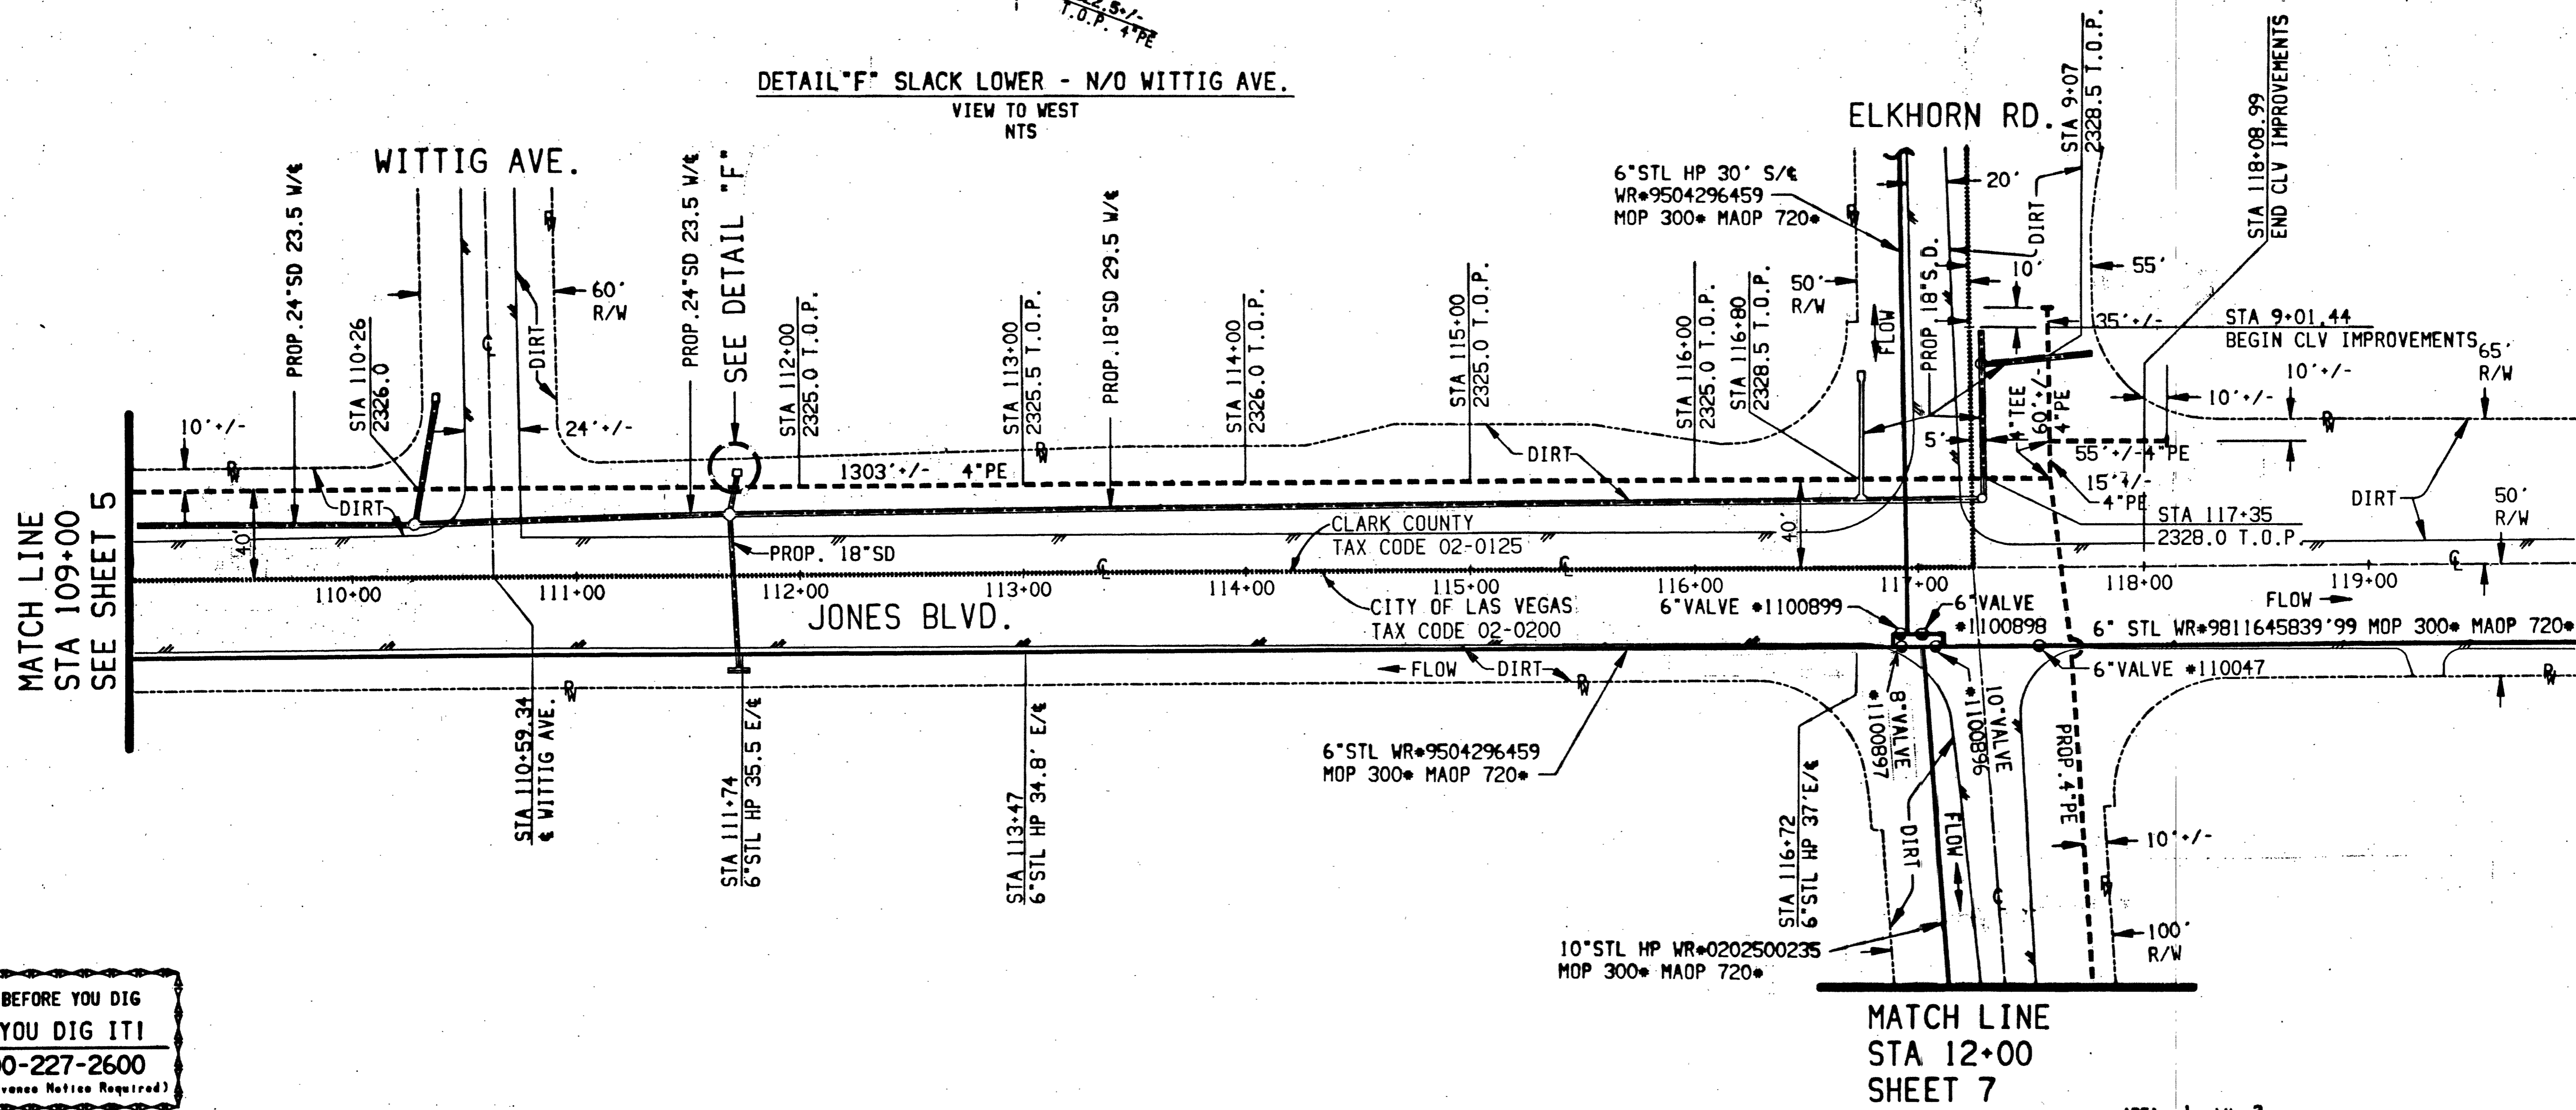

CALL BEFORE YOU DIG
CAN YOU DIG IT!
1-800-227-2600
(48hrs. Advance Notice Required)

AREA 1 LV 3

59395			

NO.	DESCRIPTION	BY	DATE	APPVD.
REVISIONS				

UNIT NO.	UNIT TYPE	INSTL.	RET.	INSTL.	RET.
		PROPOSED		COMPLETED	

AS-BUILT DRAWING-PRESSURE TEST DATA		
PIPE DIA.	TEST MEDIUM	TEST METHOD
PIPE LENGTH	<input type="checkbox"/> AIR <input type="checkbox"/> NITROGEN	<input type="checkbox"/> GAUGE <input type="checkbox"/> CHART
PIPE TYPE	<input type="checkbox"/> WATER <input type="checkbox"/> SOAP	<input type="checkbox"/> GAUGE/PRESS REC SN#
MIN. DURATION	START	END
TEST PRES. (PSIG)		
TIME		
DATE		
PERFORMED BY		

VISUAL INSPECTION CERTIFICATION	
I HAVE VISUALLY INSPECTED ALL HEATED FUSIONS, SOLVENT CEMENT, MECHANICAL JOINTS, AND WELDS THAT I HAVE PERFORMED	
NAME	DATE
AS-BUILTS ACCEPTED BY	DATE
POSTED BY	DATE
POSTING QC'D BY	DATE

CONSTRUCTION	
INSPECTOR	
FOREMAN	
REVIEWED BY	

PERMIT INFORMATION	
Tax Code Area-02-0200	
CITY OF LAS VEGAS	
Tax Code Area-02-0125	
CLARK COUNTY	

ISOLATION AREA	W. R. NO.
96	0308676649
LOCATION	ATLAS #/TILE #
	x606y556 x606y558 x606y560 x606y554

ENGINEER/TECHNICIAN	
BOB MIDDAG	PHONE 365-2071
ACCOUNT REP.	
PROJECT CONTACT BRAD ROCKWELL	PHONE 702-804-2179
SHEET NO. 6 OF 7	SCALE 1" = 40'
DWN. BY R. SKROVE	DATE 8/22/03
CHKD. BY	APPVD. BY
TITLE	
107V 8677-5WG	
F-CLV-JONES BLVD. IMPROVEMENTS, 4" PE	
ROME BLVD. TO ELKHORN RD.	
FILENAME: 21_0308676649	