

SEE SHEET HC-1

MATCH LINE

S 1/16 S7
LOCATION PER FILE 114, PAGE 57 OF SURVEYS

APN 125-07-801-003
ALM CORPORATION
OR: 20040421:02503

BLV90 7SES
ELEVATION 817.1416 (M)
2680.91(F) FOUND RIVET
AND ROUND ALUMINUM
PLATE

APN 125-07-801-003
ALM CORPORATION
OR: 20040421:02503

RIGHT-OF-WAY, DRAINAGE
AND SEWER EASEMENT
OR: 20020124:01719

ORDER PERMITTING OCCUPANCY
OR: 2008

DEDICATED PER
OR: 19960729:00407

NDOT R/W
DEDICATED PER
OR: 20070501:02049

SET TYPE II-A
MONUMENT STAMPED
"F.W. ORBAN PLS
4541" LOCATION PER
FILE 114, PAGE 57
OF SURVEYS

GRAND TETON DRIVE

"MC"
FOR ALIGNMENT
INFORMATION
SEE SHEET SD-6

"C" "IFBC"
FOR ALIGNMENT
INFORMATION
SEE SHEET SD-3

EASEMENT FOR ROAD, PUBLIC UTILITIES
AND FLOOD CONTROL PURPOSES

GRANTED PER
OR: 910530:00397

SECTION 17

APN 125-17-102-001
TIGHI FAMILY LP

$\Delta = 89^{\circ}47'32''$
 $R = 54.00$
 $L = 84.63$
 $T = 53.80$

TYPE I MONUMENT TO BE
SET AT COMPLETION
OF CONSTRUCTION

LEGEND

- RIGHT OF WAY LINE
- SECTION LINE
- ALIQUOT PART LINE
- ASSESSOR'S PARCEL LINE
- STREET CENTERLINE
- EASEMENT LINE
- FOUND MONUMENT AS DESCRIBED
- FOUND REFERENCE MONUMENT STAMPED AS INDICATED
- SET TYPE III MONUMENT STAMPED "F.W. ORBAN PLS 4541" LOCATION PER FILE 114, PAGE 57 OF SURVEYS
- APN ASSESSOR'S PARCEL NUMBER

BASIS OF BEARINGS:


SOUTH 89°18'47" EAST, BEING THE BEARING OF THE NORTH LINE OF THE NORTHWEST QUARTER (NW1/4) OF THE SOUTHEAST QUARTER (SE1/4) OF SECTION 7, TOWNSHIP 19 SOUTH, RANGE 60 EAST, M.D.M., CLARK COUNTY, NEVADA, AS SHOWN BY MAP THEREOF ON FILE AT PAGE 57 IN FILE 114 OF SURVEYS, IN THE CLARK COUNTY, NEVADA RECORDER'S OFFICE.

PROJECT BENCHMARK:

CITY OF LAS VEGAS BENCHMARK No. 5LV90 7SSE6
A RIVET AND PLATE IN THE TOP OF CURB AT THE NORTHWEST CORNER OF THE INTERSECTION OF GRAND TETON DRIVE AND TEE PEE LANE.
ELEVATION 829.6399 (M) 2721.91 (F)
NAVD 88 DATUM

GENERAL NOTES:

1. SEE APPLICABLE SD-SHEET FOR: "CN95", "MC", AND "IFBC" ALIGNMENT DESCRIPTION.

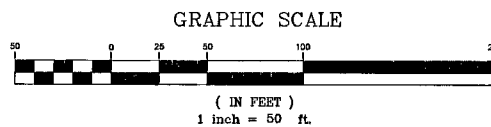

N 1/16 S18
FOUND 2" ALUMINUM CAP
"PLS 15348"
"T19S R60E"
"2006"


N 1/16 C S8
1-1/2" ALUMINUM CAP
(ILLEGIBLE)

NO.	DATE	DESCRIPTION

DEPARTMENT OF PUBLIC WORKS
400 EAST STEWART AVENUE, SUITE 800
LAS VEGAS, NEVADA 89101
(702) 225-6276

TITLE: GRAND TETON DRIVE STORM DRAIN
SHEET: HORIZONTAL CONTROL PLAN

DRAWN BY: ALC	11/20/08
DESIGNED BY: ALC	11/20/08
CHECKED BY: MDH	11/20/08
PROJECT NO: 03188-C	SCALE: 1"=50' HORIZ VERT

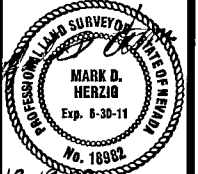

Sheet
HC-2
6 of 30
DRAWING NO.
107V3757

APN 125-18-501-006
USA

116937

HTE NO. 22726