


114324

GRADING KEYNOTES:

KEY NOTE	NORTHING	EASTING	ELEVATION	DESCRIPTION
1	26822408.03	738912.88	2732.00	MATCH EXISTING
2	26822413.20	738985.22	2726.47	PROPOSED 36" RCP INV.
3	26822405.40	738984.52	2730.45	MATCH EXISTING
4	26822420.50	738979.52	2730.70	MATCH EXISTING
5	26822696.41	738717.94	2736.44	MATCH EXISTING
6	26822729.41	738793.35	2736.00	MATCH EXISTING
7	26822734.37	738791.78	2733.98	PROPOSED 36" RCP INV.
8	26822736.78	738787.95	2736.15	MATCH EXISTING
9	26822868.56	738590.21	2738.30	MATCH EXISTING
10	26822889.10	738676.82	2731.45	PROPOSED 8"x6" RCB INV.
11	26822906.35	738665.28	2731.40	PROPOSED 2-10'x4' RCB INV.
12	26822909.68	738640.17	2736.66	MATCH EXISTING
13	26823423.91	738404.16	2739.78	PROPOSED 5'x5' RCB INV.
14	26823407.57	738382.16	2746.00	MATCH EXISTING
15	26823445.41	738388.21	2746.86	MATCH EXISTING
16	26823437.25	738422.11	2746.00	MATCH EXISTING
17	26823415.27	738897.40	2722.46	PROPOSED 6'x3' RCB INV.
18	26823410.28	738931.24	2724.00	MATCH EXISTING
19	26823398.25	738940.23	2723.424	MATCH EXISTING

GRADING DETAILS	PUBLIC WORKS DEPARTMENT 400 E. STEWART AVE. LAS VEGAS, NV 89101 702-228-6272	CITY OF LAS VEGAS, NV 2727 SOUTH RAINBOW BOULEVARD LAS VEGAS, NEVADA 89146-0146 PH: (702) 877-7500 FAX: (702) 362-2587 nevada CONSULTING ENGINEERS & LAND SURVEYORS	VTM	REVISION
HORSE DRIVE / US 95 INTERCHANGE	DRAWN BY: _____ JR	DESIGNED BY: _____ JLB	CHECKED BY: _____ LKL	PROJECT NO: _____ 6500
SCALE: 1"=50'	DATE: 6/29/2007	DATE: 6/29/2007	DATE: 6/29/2007	DATE: _____
SCALE: N/A	DATE: _____	DATE: _____	DATE: _____	DATE: _____
SCALE: N/A	DATE: _____	DATE: _____	DATE: _____	DATE: _____
SCALE: N/A	DATE: _____	DATE: _____	DATE: _____	DATE: _____

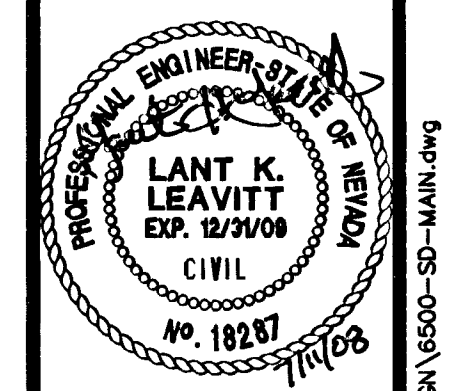

SHEET
SD38
152 OF 153 SHEETS
DRAWING NO.