
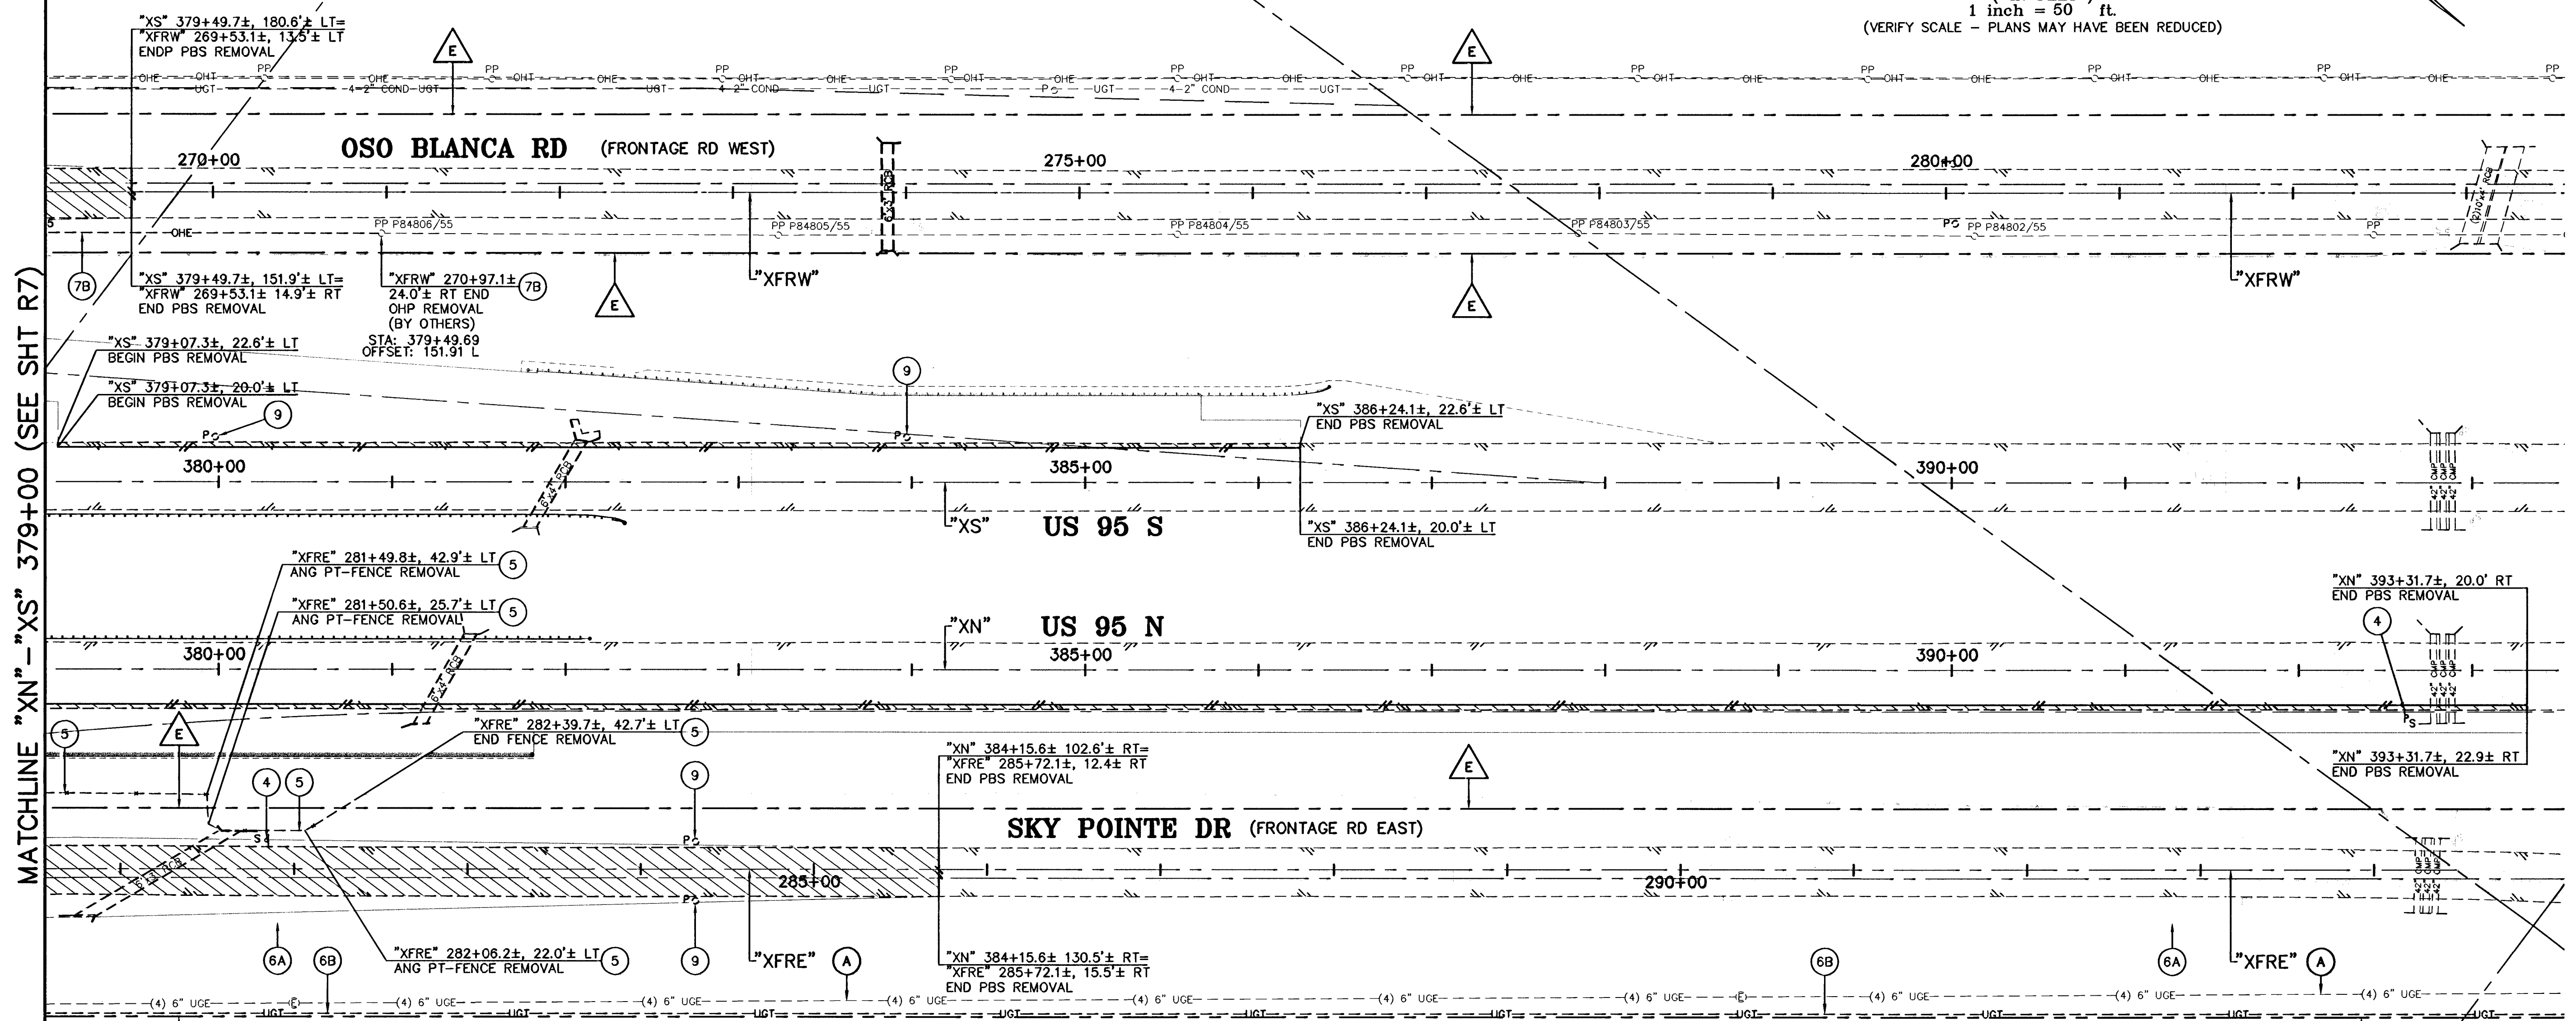
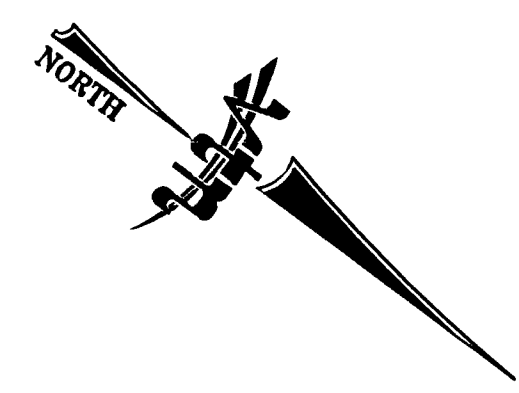


APN 125-07-601-005
W W CENTENNIAL HILLS LLC

APN 125-07-501-001
KYLE ACQUISITION GROUP LLC

APN 125-07-501-001
KYLE ACQUISITION GROUP LLC
GL9

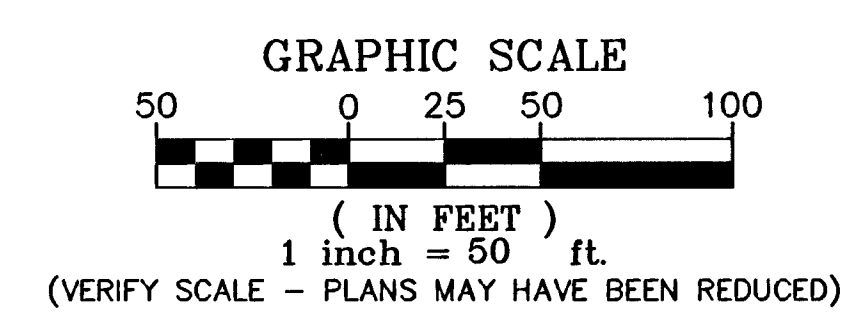

MATCHLINE "XN" - "XS" 379+00 (SEE SHT R7)

APN 125-07-501-001
KYLE ACQUISITION GROUP LLC

PROTECT IN PLACE:

- (A) EXIST (4) 6" UGE

REMOVAL NOTES:

- (4) EXIST SIGN
- (5) EXIST FENCE
- (6A) EXIST CATV TO BE REMOVED OR ABANDONED IN PLACE (BY OTHERS)
- (6B) EXIST UGT TO BE REMOVED OR ABANDONED IN PLACE (BY OTHERS)
- (7B) EXIST OHP (BY OTHERS)
- (9) EXIST GUIDE POST

LEGEND

- DENOTES PBS (PLANTMIX BITUMINOUS SURFACE) REMOVAL
- DENOTES SAWCUT LINE FOR PBS (PLANTMIX BITUMINOUS SURFACE) REMOVAL
- DENOTES EXIST PBS (PLANTMIX BITUMINOUS SURFACE) TO REMAIN IN PLACE
- "XN" DENOTES EXIST CL NORTH US 95
- "XS" DENOTES EXIST CL SOUTH US 95
- "XFRW" DENOTES EXIST CL OSO BLANCA RD (FRONTAGE ROAD WEST)
- "XFRE" DENOTES EXIST CL SKY POINTE DR (FRONTAGE ROAD EAST)
- EXIST NDOT RIGHT-OF-WAY

NOTES:

1. FOR SAINTARY SEWER INFORMATION SEE SHEET SS1 THRU SS8
2. FOR STORM DRAIN REMOVAL, PROTECT IN PLACE & GRADING INFORMATION SEE SHEET SD1 THRU SD43
3. FOR ALL EXIST UTILITIES TO BE ADJUSTED TO FINISH GRADE OR TO BE RELOCATED SEE SHEET U1 THRU U13
4. FOR NEW FENCING PLAN SEE SHEET F1 THRU F6
5. NEW ROADWAY GEOMETRICS SHOWN FOR REMOVAL CLARIFICATION

STATIONING FOR REMOVALS:

1. "XS" 379+00 TO "XS" 379+49.7±
"XFRW" 269+03.4± TO "FRW" 269+53.1±
2. "XN" 379+00 TO "XN" 384+15.6±
"XFRE" 280+56.4± TO "FRE" 285+72.1±

AVOID OVERHEAD POWER LINE CONTACT IT'S COSTLY

Call before you Dig
Call 811

1-800-227-2929
NEVADA POWER ENVIRONMENT AND SAFETY SERVICES DEPARTMENT

1-800-227-2600
N/A

PUBLIC WORKS DEPARTMENT CITY OF LAS VEGAS, NV 400 E. STEWART AVE LAS VEGAS, NV 89101 702-229-6272		REMOVAL PLAN "XN" 379+00 TO "XN" 392+31.7± "XS" 379+00 TO "XS" 386+24.1±		HORSE DRIVE / US 95 INTERCHANGE	
DRAWN BY: DRF	06/30/2008	DESIGNED BY: LAW	06/30/2008	CHECKED BY: KOG	06/30/2008
PROJECT NO: 15500		SCALE: 1"=50'		HORIZ. VERT. N/A	
SHEET R8		33 OF 153 SHEETS		DRAWING NO. 107V3759	

114205