


Russ Davis


MATCHLINE
SEE SHEET B8

MATCHLINE
SEE SHEET B8

Thursday, July 03, 2008 7:59:37 AM
114596

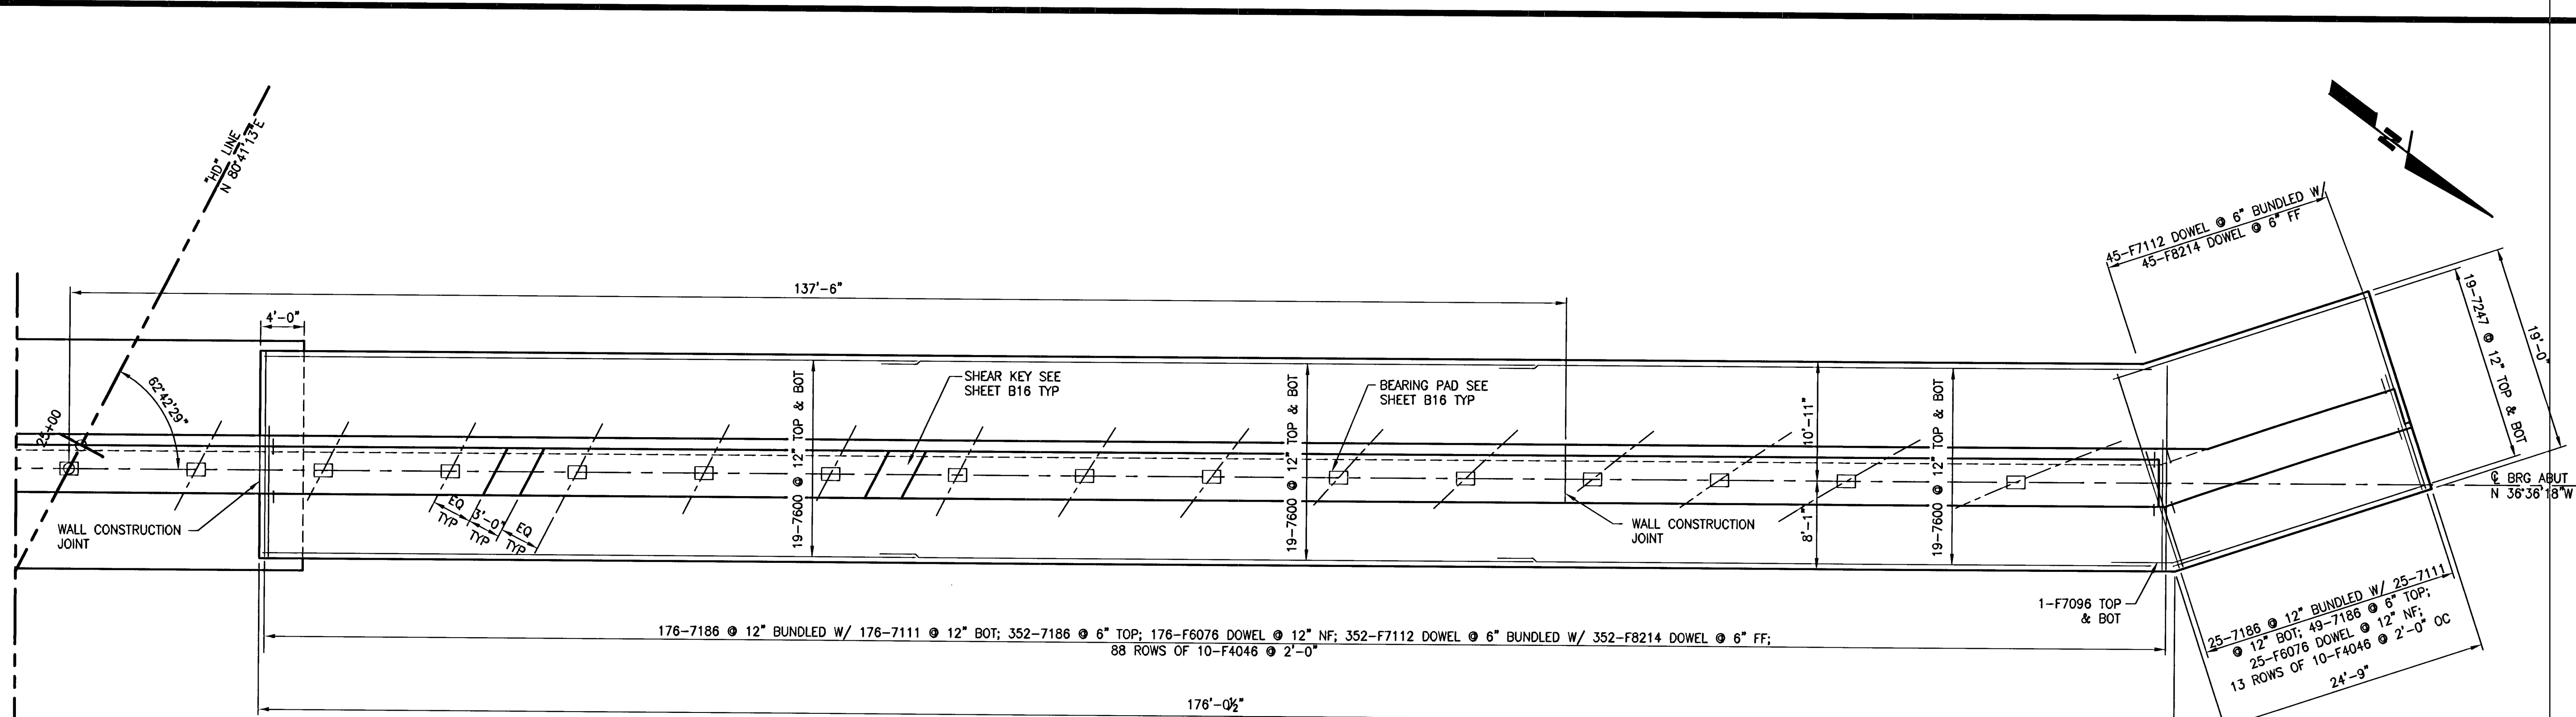

PARTIAL PLAN

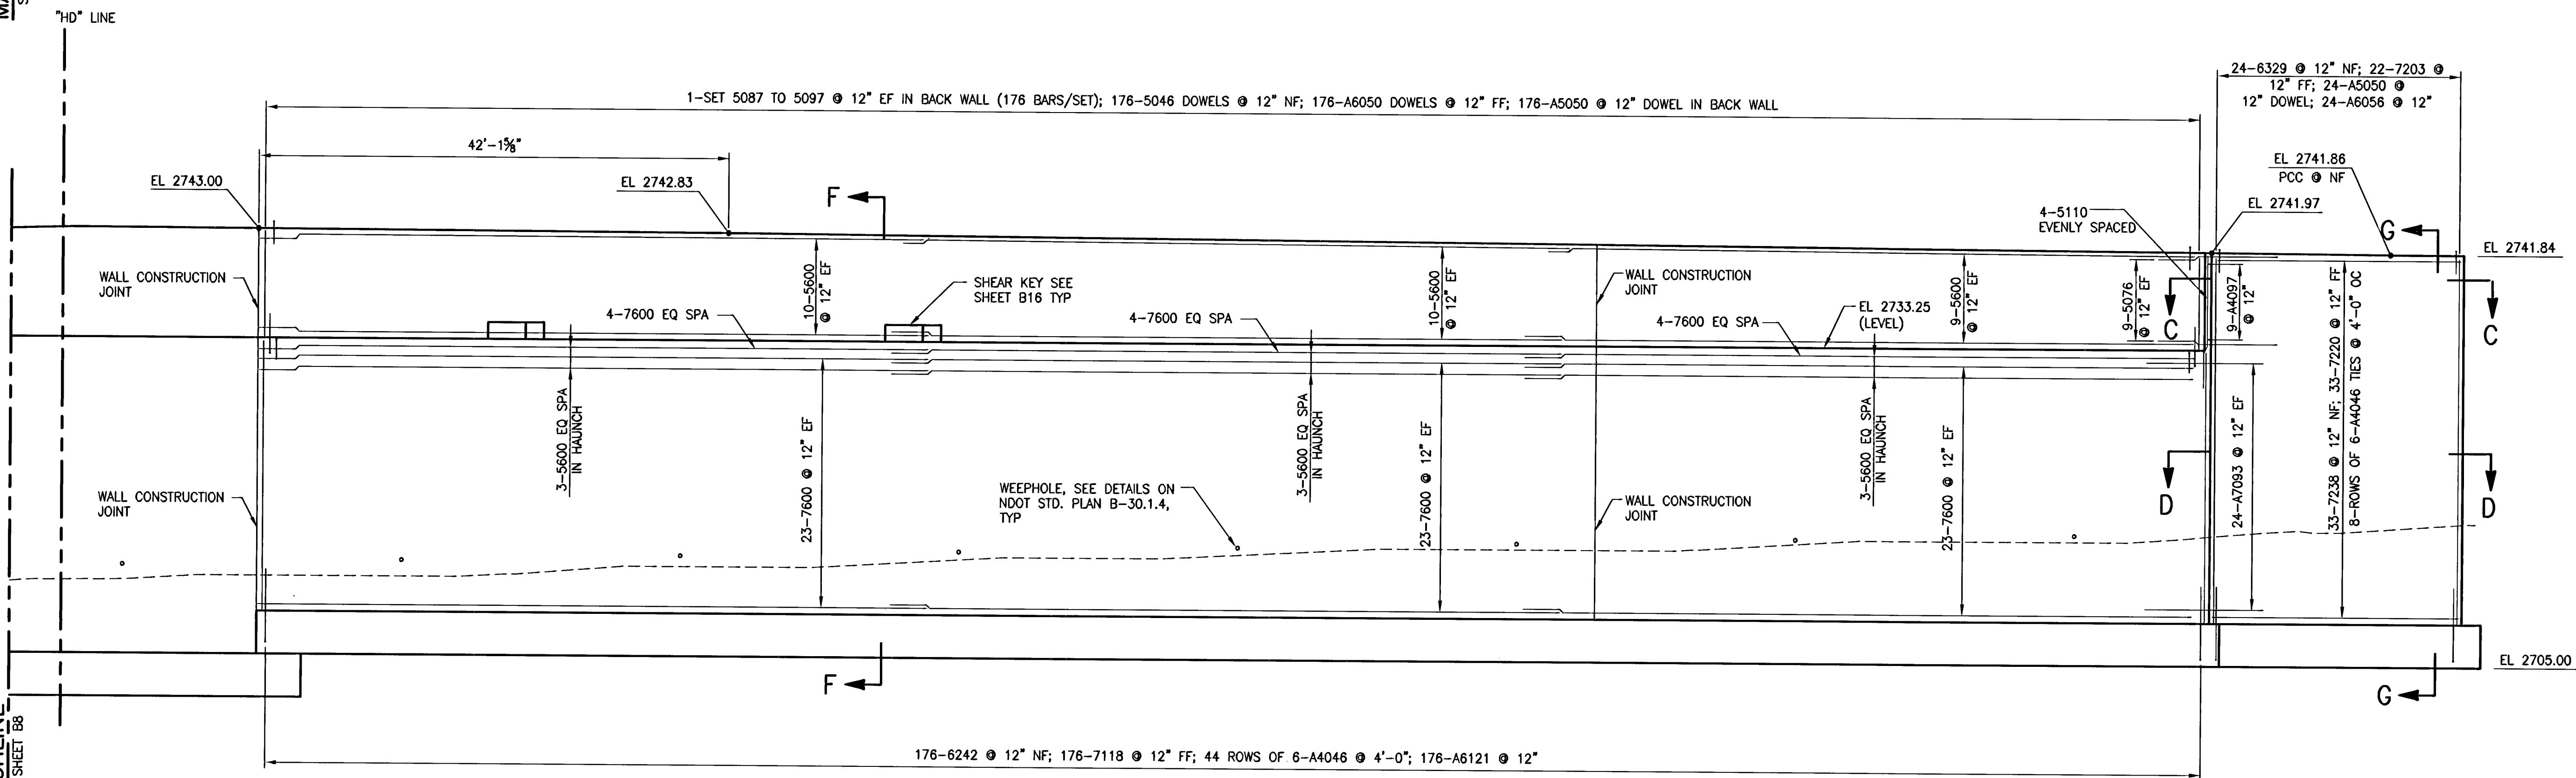

PARTIAL ELEVATION 2

LOOKING BACK ON STATION
ELEVATIONS ARE NEAR FACE OF
BACKWALL/WINGWALL

NOTES:

- FOR SECTION C-C AND D-D SEE SHEET B11
- FOR SECTIONS F-F AND G-G SEE SHEET B10


LEGEND:

- NF = NEAR FACE
- FF = FAR FACE
- EF = EACH FACE

MINIMUM BAR LAPS

- NO. 5 BAR TO NO. 5 BAR = 2'-2" LAP
- NO. 6 BAR TO NO. 6 BAR = 2'-7" LAP
- NO. 7 BAR TO NO. 7 BAR = 3'-3" LAP

DESIGNED BY: R. DAVIS 6/20/2008		DRAWN BY: A. GRANT/ELY 6/20/2008		CHECKED BY: R. DAVIS 6/20/2008		PROJECT NO: 08037		SCALE: 1" = 8' HORIZ. 1" = 8' VERT.																	
PUBLIC WORKS DEPARTMENT 400 E. STEWART AVE. LAS VEGAS, NV 89101 702-229-6972		CITY OF LAS VEGAS, NV		R2H ENGINEERING, INC. CONSULTING STRUCTURAL ENGINEERS 940 GRIER DRIVE, SUITE 300 • LAS VEGAS, NEVADA • 89119 PHONE (702) 260-7000 • FAX (702) 260-7070		HORSE DRIVE OVER US-95 ABUTMENT 1 PLAN & ELEVATION 2		HORSE DRIVE / US 95 INTERCHANGE																	
SHEET B9		OF 453 SHEETS		DRAWING NO. 107V3759		1-2896		<table border="1"> <tr><th>REV</th><th>DATE</th><th>BY</th><th>REVISION</th></tr> <tr><td> </td><td> </td><td> </td><td> </td></tr> <tr><td> </td><td> </td><td> </td><td> </td></tr> <tr><td> </td><td> </td><td> </td><td> </td></tr> </table>		REV	DATE	BY	REVISION												
REV	DATE	BY	REVISION																						

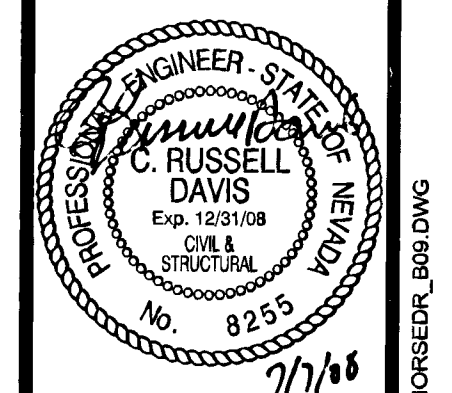

P:\06060374-DWG\HORSEDR_B9.DWG