



Thursday, July 03, 2008 8:03:40 AM

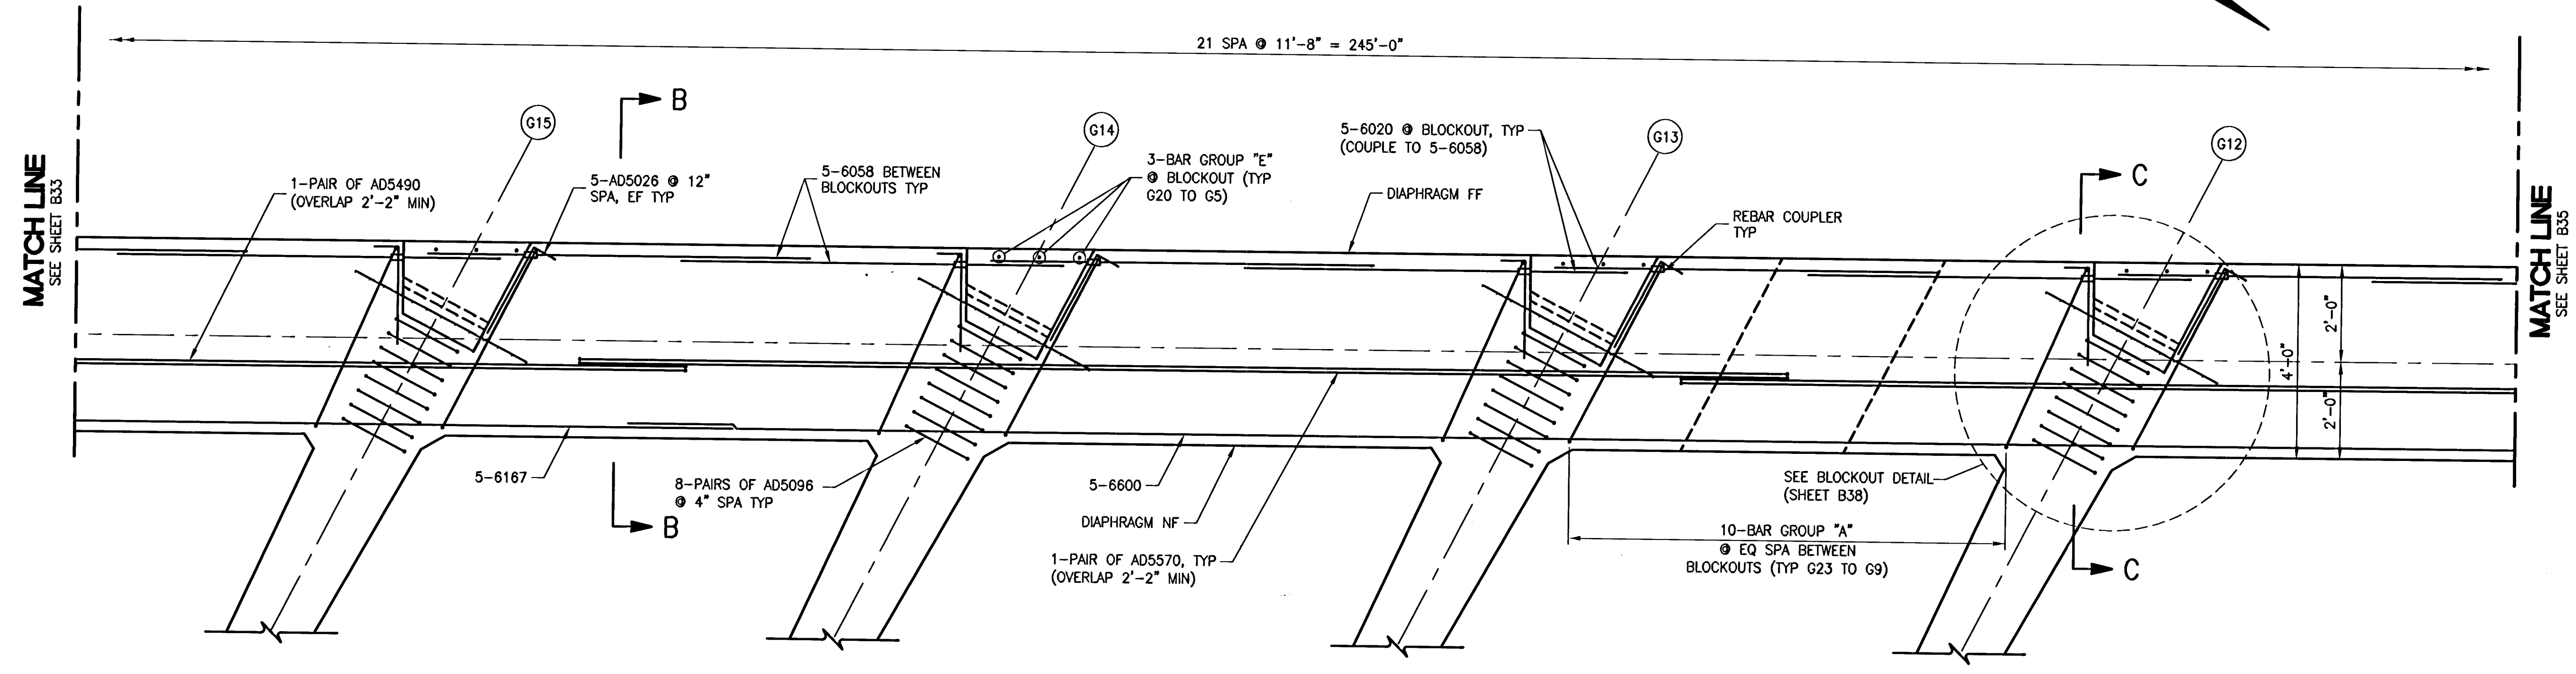

PARTIAL PLAN

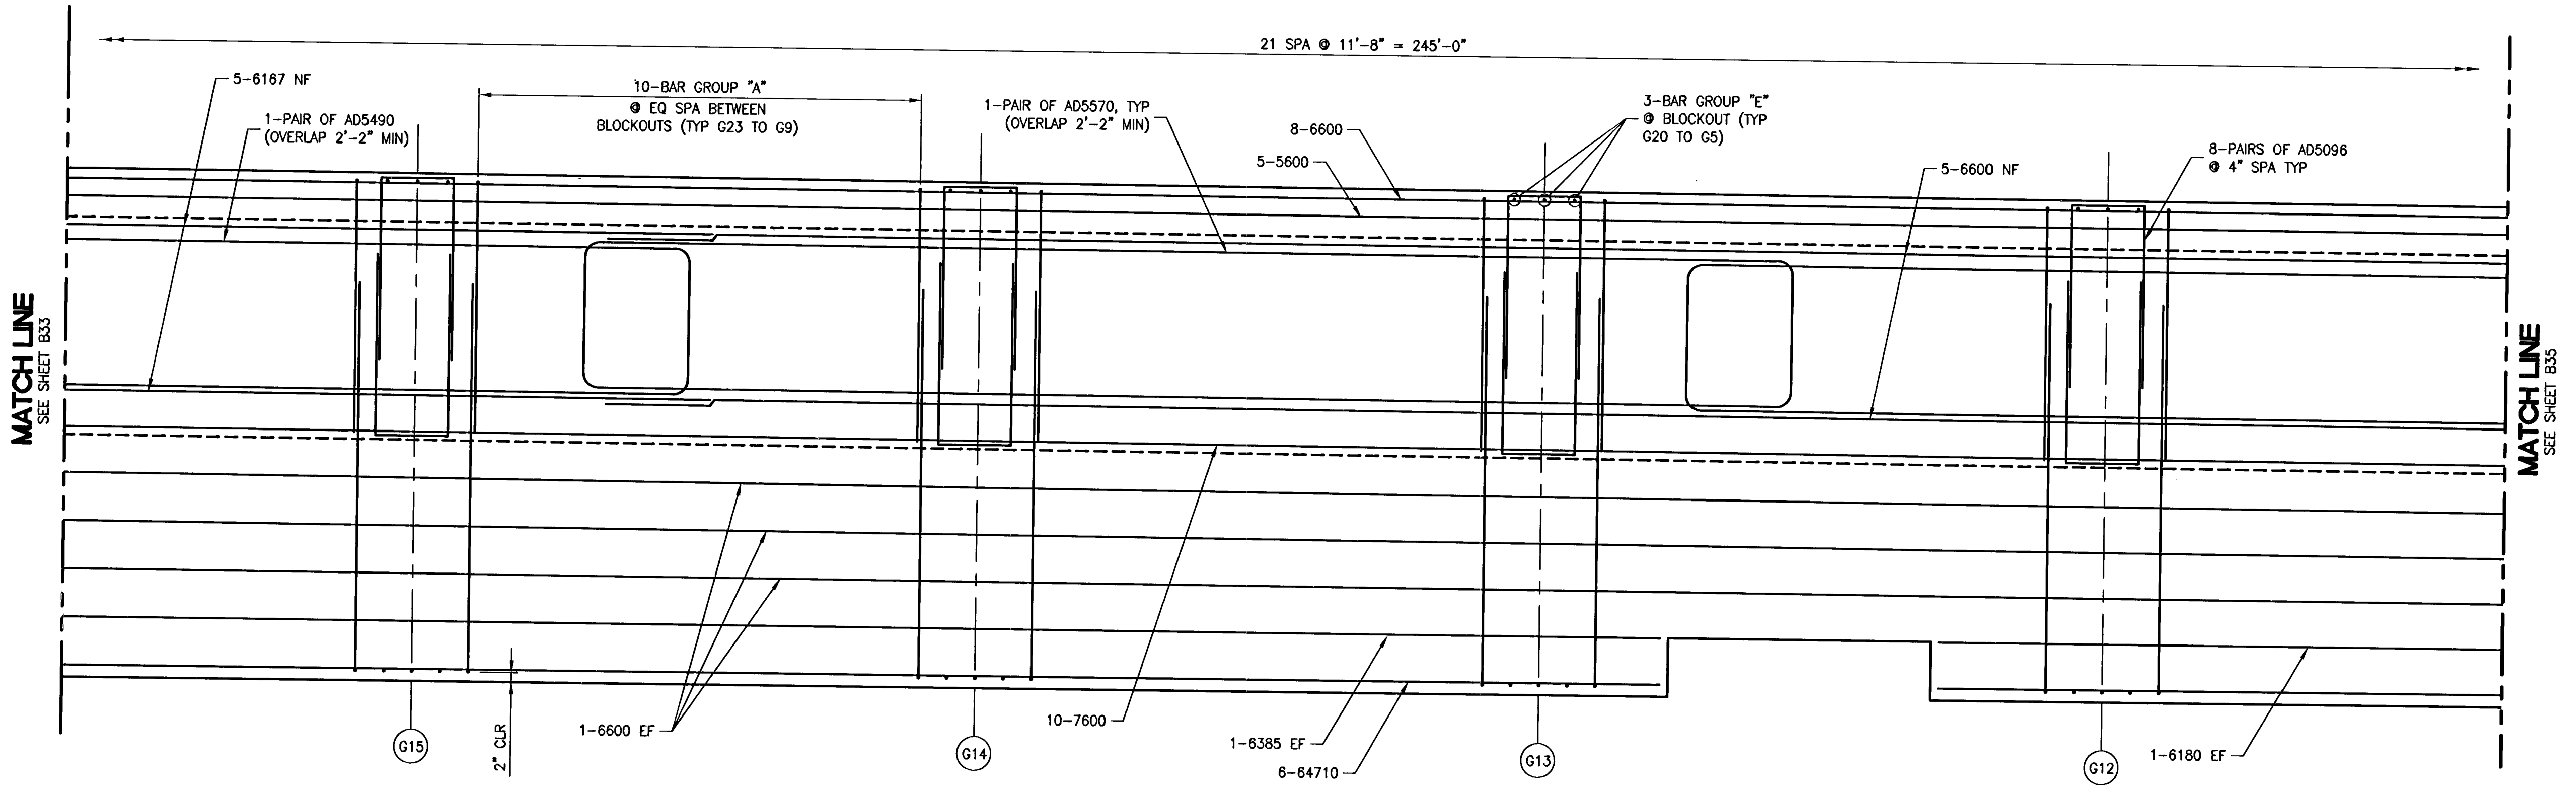

PARTIAL ELEVATION
(LOOKING BACK STATION)

NOTES:
1. FOR SECTION A-A, B-B & C-C SEE SHEET B38.

MINIMUM BAR LAPS:
NO. 4 BAR TO NO. 4 BAR = 1'-8"
NO. 5 BAR TO NO. 5 BAR = 2'-2"
NO. 6 BAR TO NO. 6 BAR = 2'-7"
NO. 7 BAR TO NO. 7 BAR = 3'-3"
NO. 8 BAR TO NO. 8 BAR = 4'-3"

114621

PUBLIC WORKS DEPARTMENT 400 E. STEWART AVE. LAS VEGAS, NV 89101 702-259-4272		CITY OF LAS VEGAS, NV R-H ENGINEERING, INC. CONSULTING STRUCTURAL ENGINEERS 940 GREER DRIVE, SUITE 200 • LAS VEGAS, NV 89104 • 89119 PHONE: (702) 260-7000 • FAX: (702) 260-7070	
HORSE DRIVE OVER US-95 ABUTMENT DIAPHRAGM 1 PLAN & ELEVATION 4		HORSE DRIVE / US 95 INTERCHANGE	
DESIGNED BY: R. DAVIS	6/30/2008	CHECKED BY: R. DAVIS	6/30/2008
DRAWN BY: A. CRANIT	6/30/2008	PROJECT NO.:	06032
SCALE: 1" = 2' HORIZ 1" = 2' VERT.		SHEET 330 B34 OF 453 SHEETS	
PROFESSIONAL ENGINEER C. RUSSELL DAVIS Exp. 12/31/08 CIVIL & STRUCTURAL No. 8255 7/7/08		DRAWING NO. 107V3759	
I-2896		REVISION BY: _____ DATE: _____	

P:\06060574-DWG\HORSEDR_B34.DWG