



PLAN RETAINING WALL 8

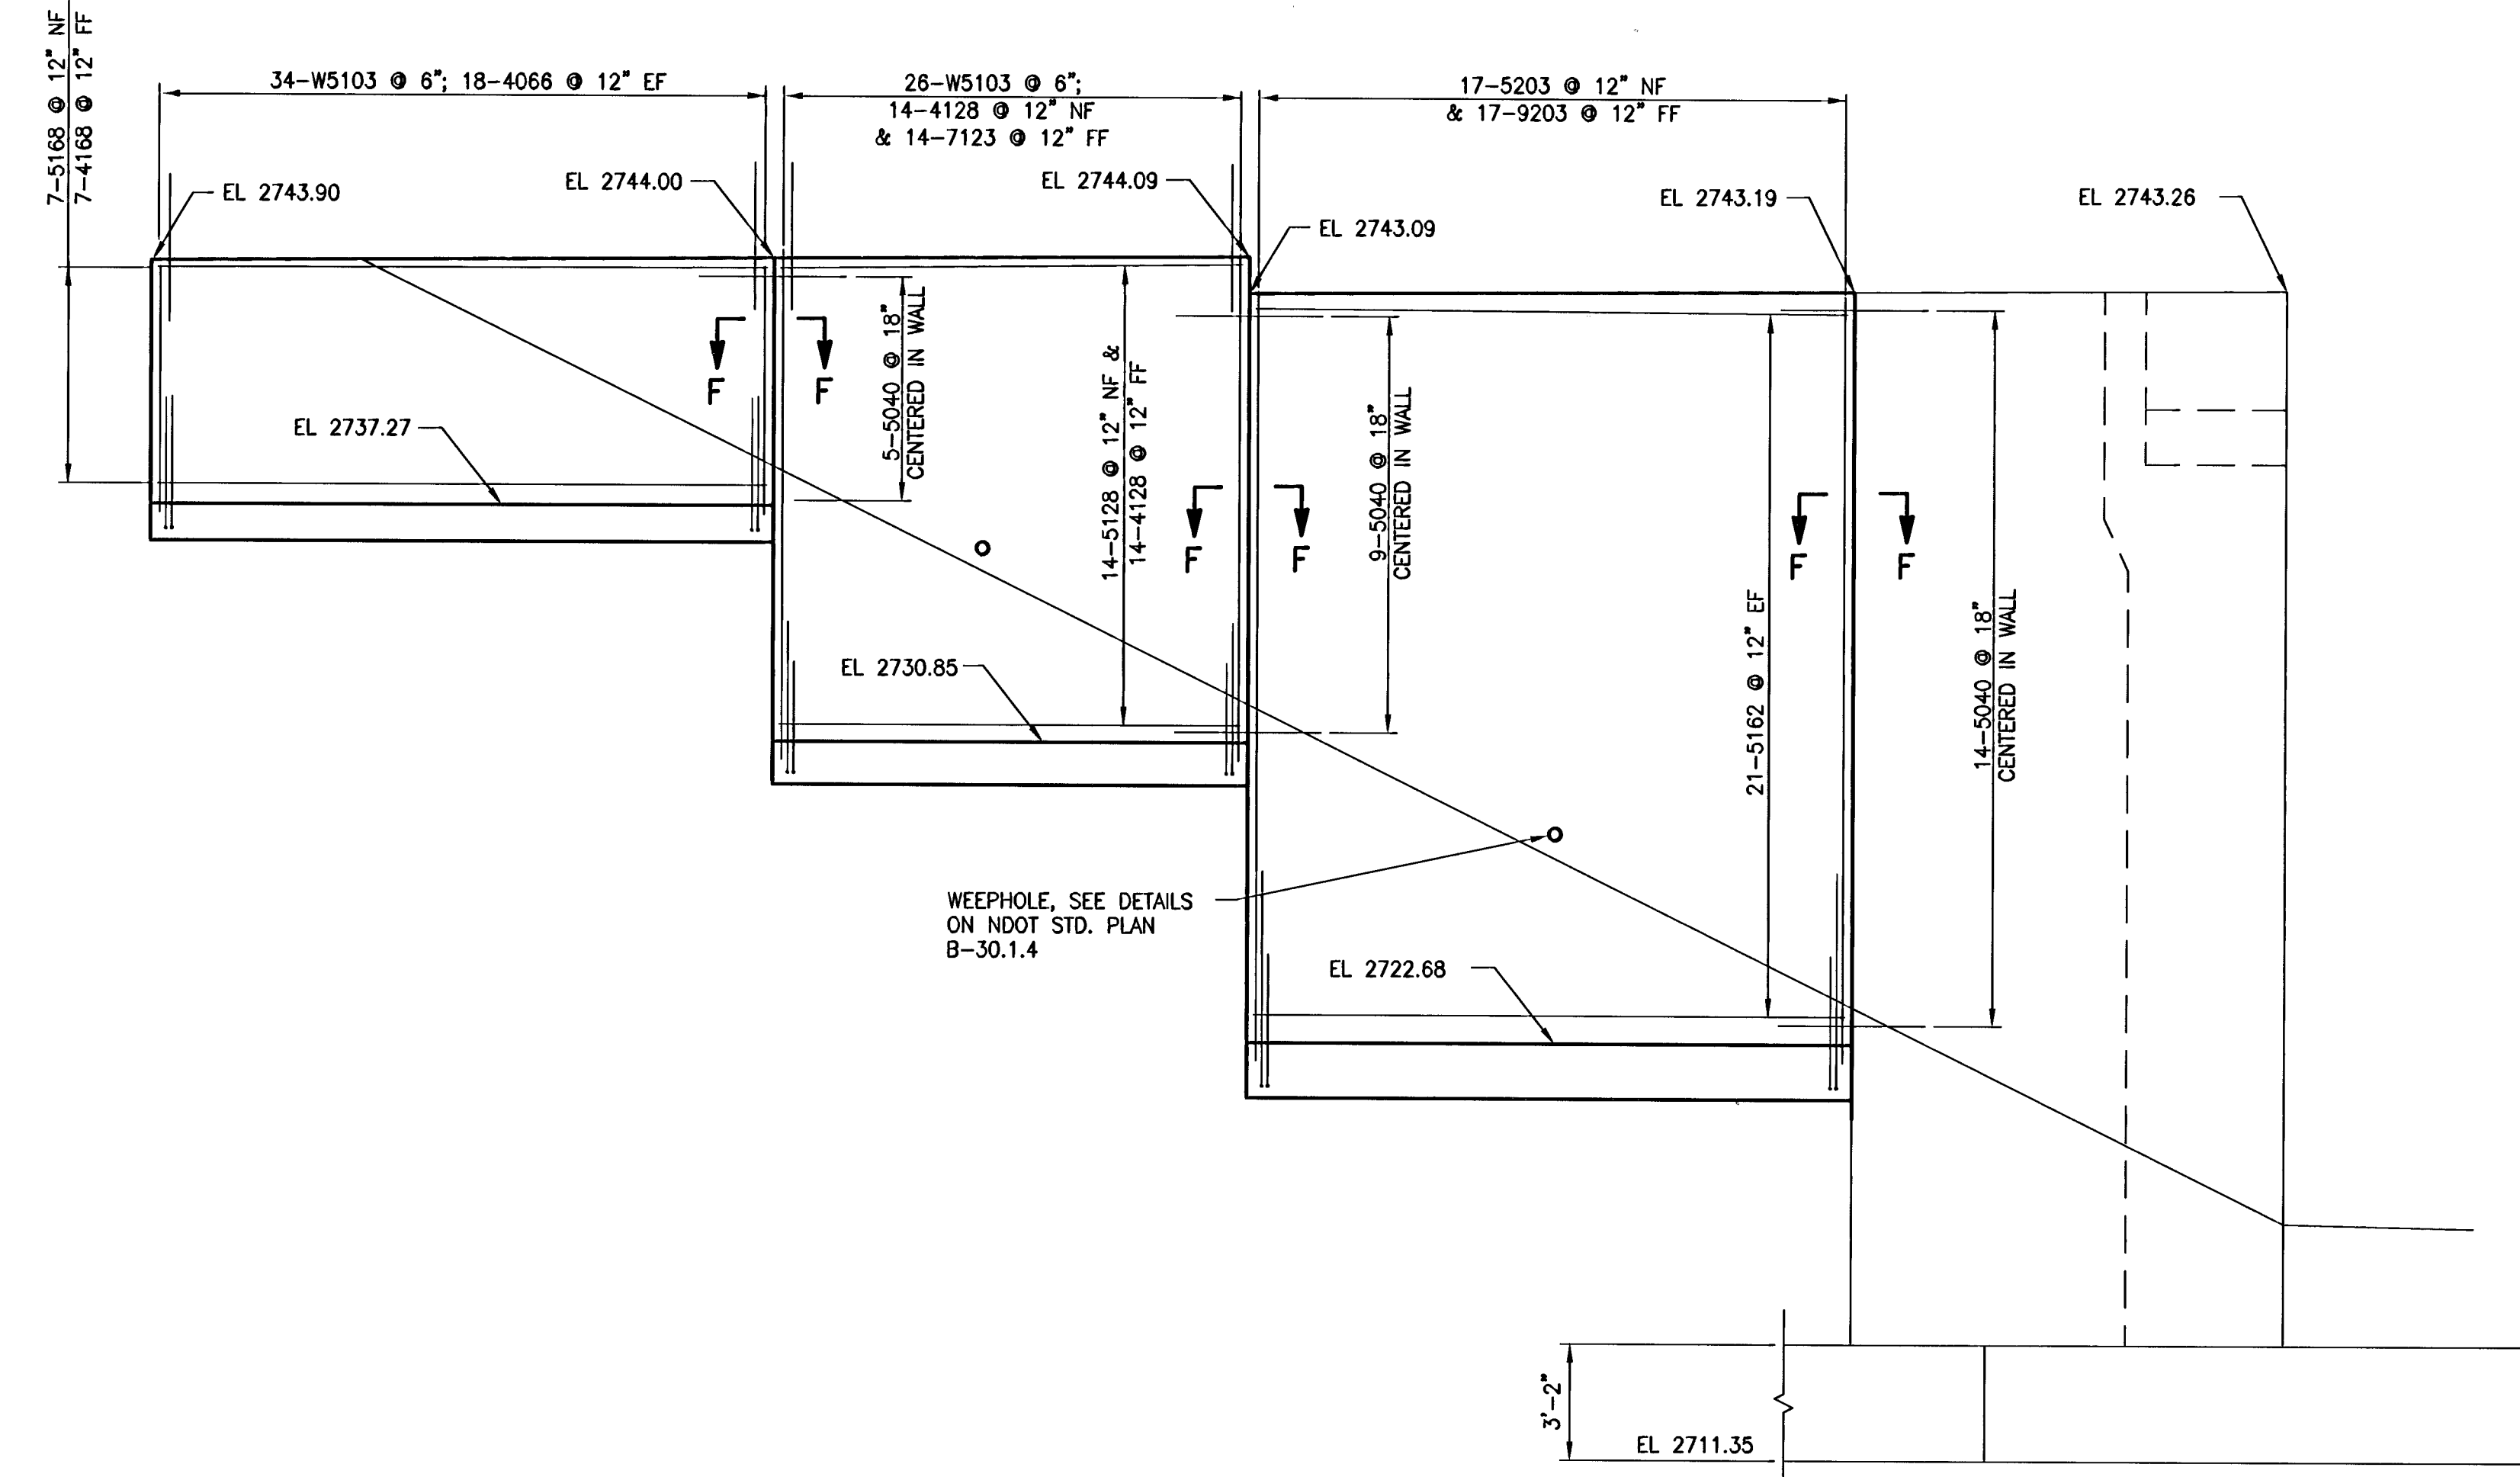

ELEVATION RETAINING WALL 8

NOTE:  
 1. FOR SECTIONS C-C, E-E, AND FF SEE SHEET B134.  
 2. FOR DETAIL 1 SEE SHEET B130.

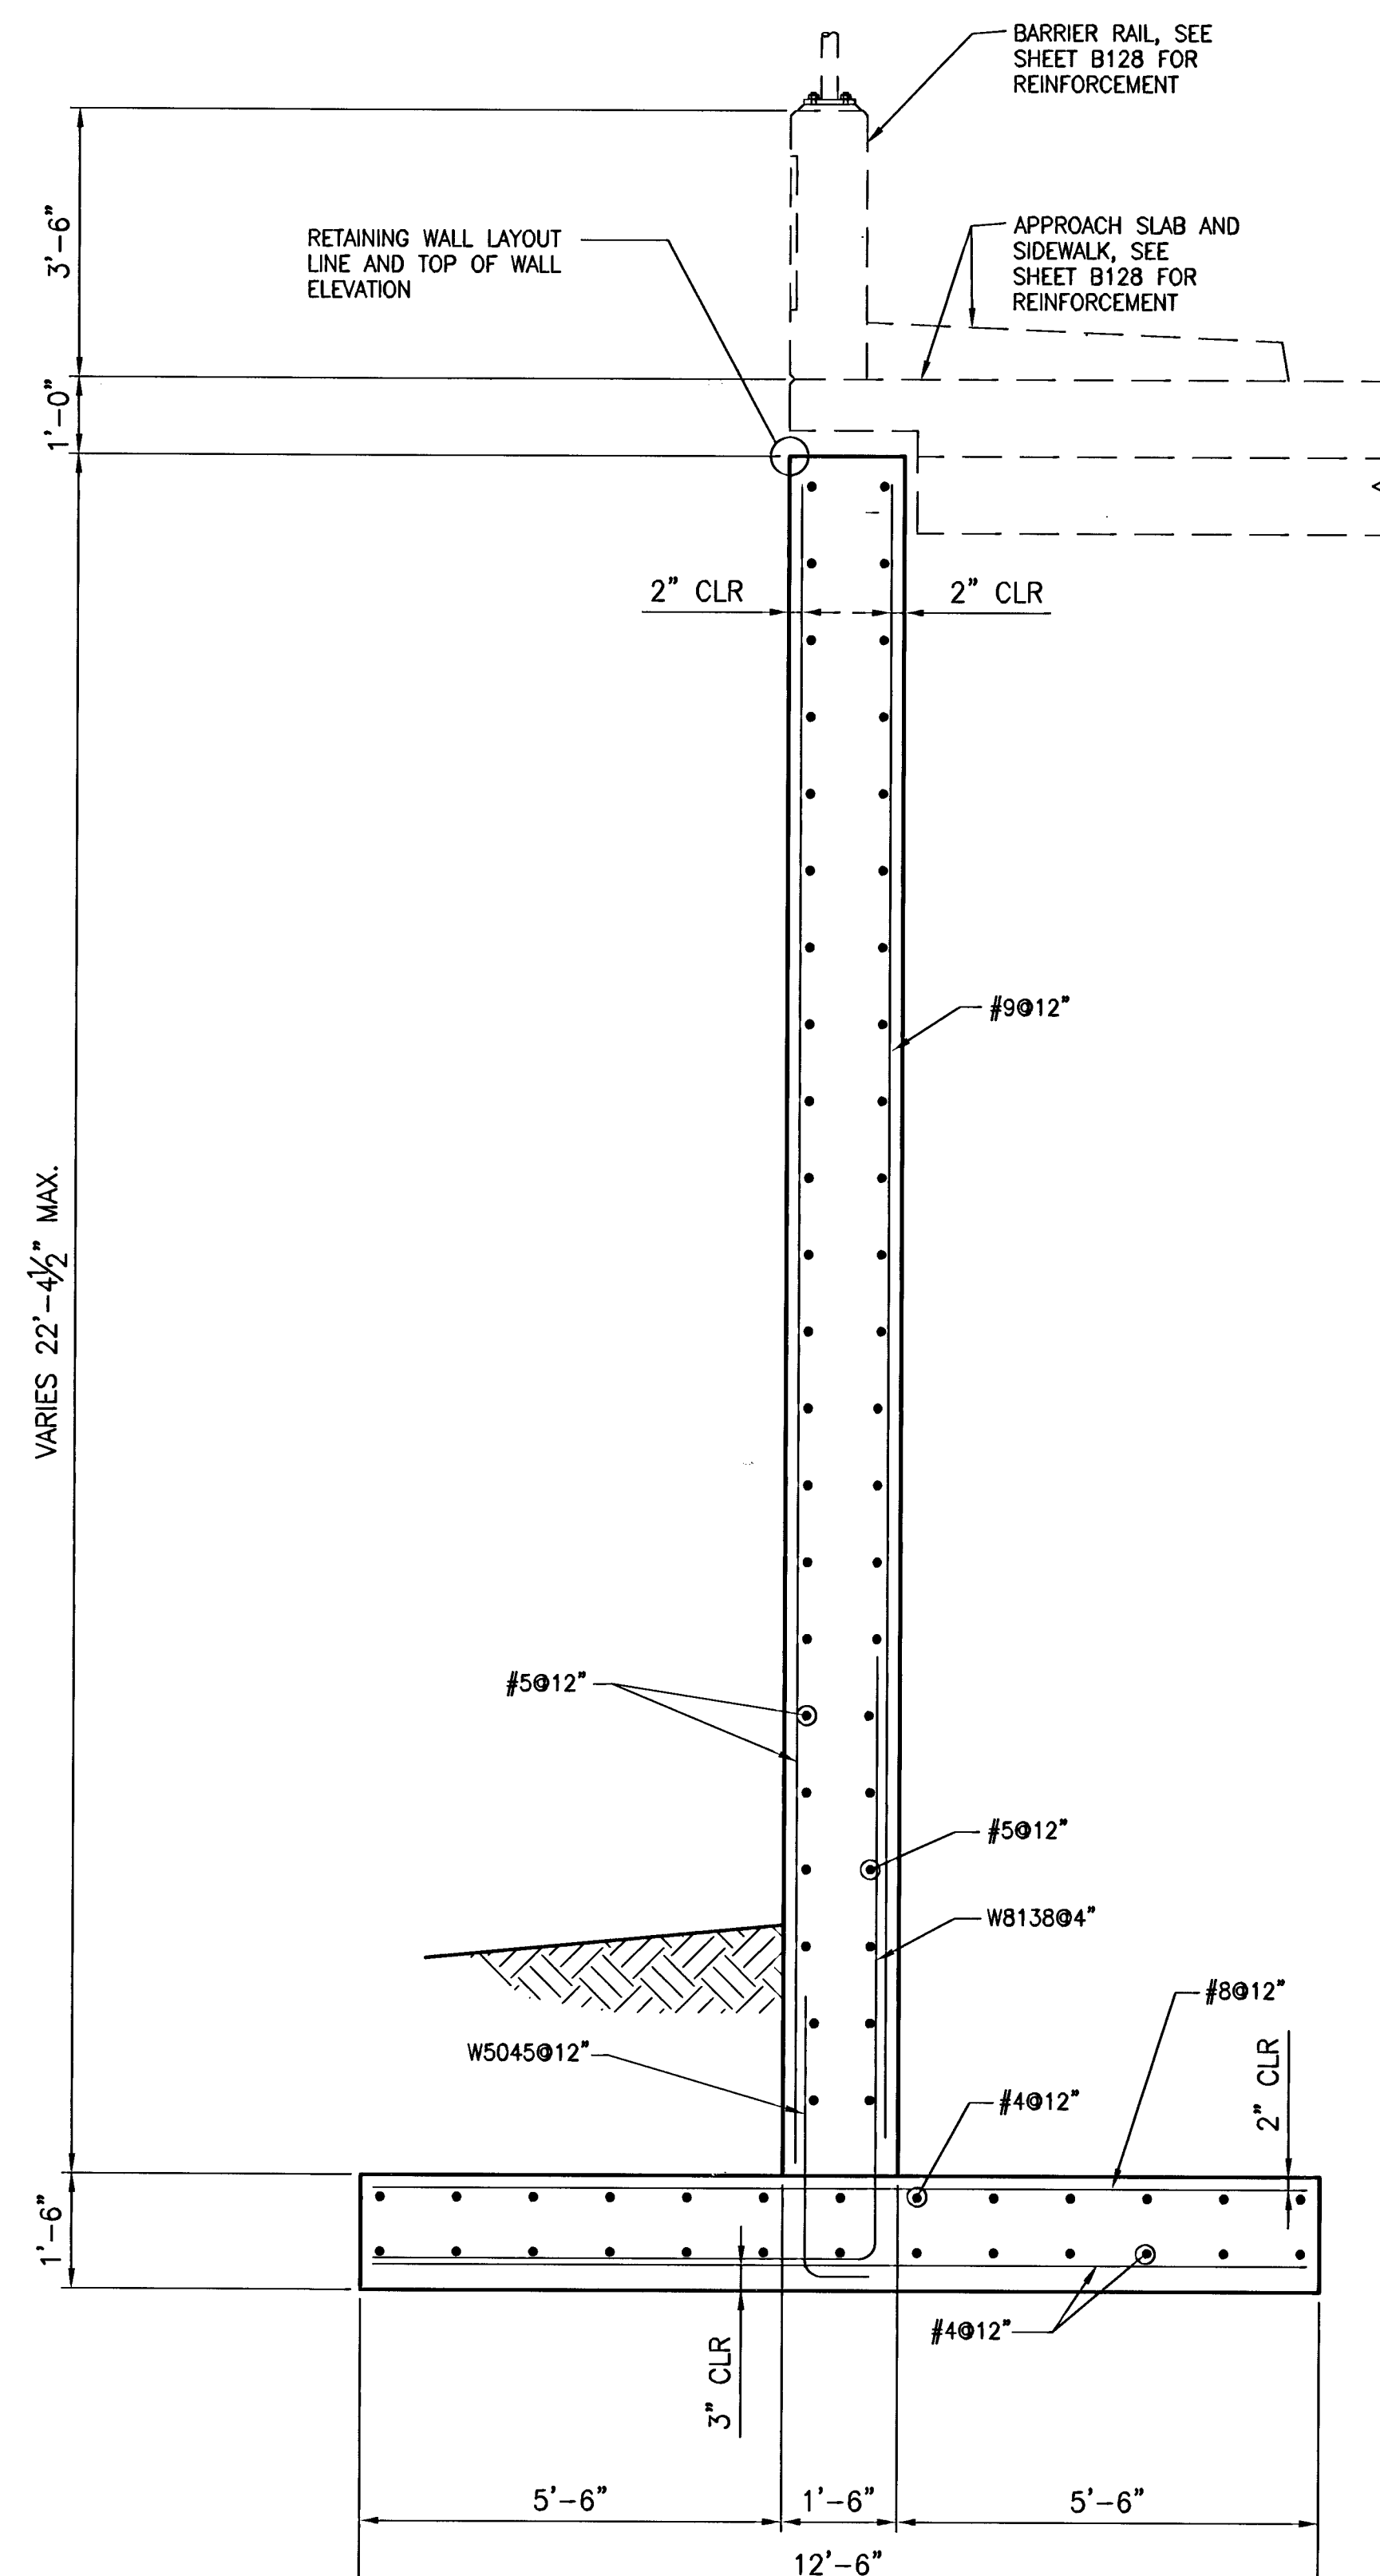


SECTION B-B

114699

H-2897

DESIGNED BY:	6/30/2008
DRAWN BY:	6/30/2008
CHECKED BY:	6/30/2008
PROJECT NO.:	38" H x 10" HORIZ 38" H x 10" VERT

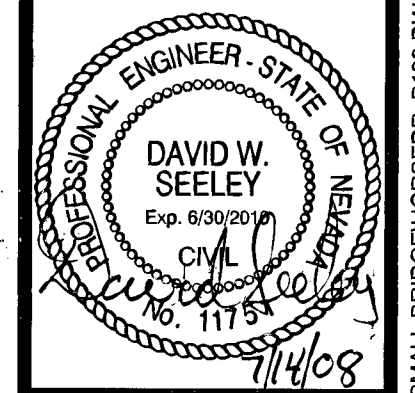

SHEET  
**408 B133**  
 408 OF 453 SHEETS  
 DRAWING NO.  
**107V3759**

**HORSE DRIVE OVER FRONTAGE RD  
 RETAINING WALL 8  
 PLAN, ELEVATION & SECTION**

**HORSE DRIVE / US 95  
 INTERCHANGE**

**PUBLIC WORKS DEPARTMENT**  
 400 E. STEWART AVE.  
 LAS VEGAS, NV 89101  
 702-228-6972

**CITY OF LAS VEGAS, NV**

**R2H ENGINEERING, INC.**  
 CONSULTING STRUCTURAL ENGINEERS  
 940 GRIDER DRIVE, SUITE 300 • LAS VEGAS, NEVADA • 89119  
 PHONE (702) 360-7000 • FAX (702) 360-7070